



Image 1 Taken on a bright sunny day on 23.02.24 .
Rear elevation upper level

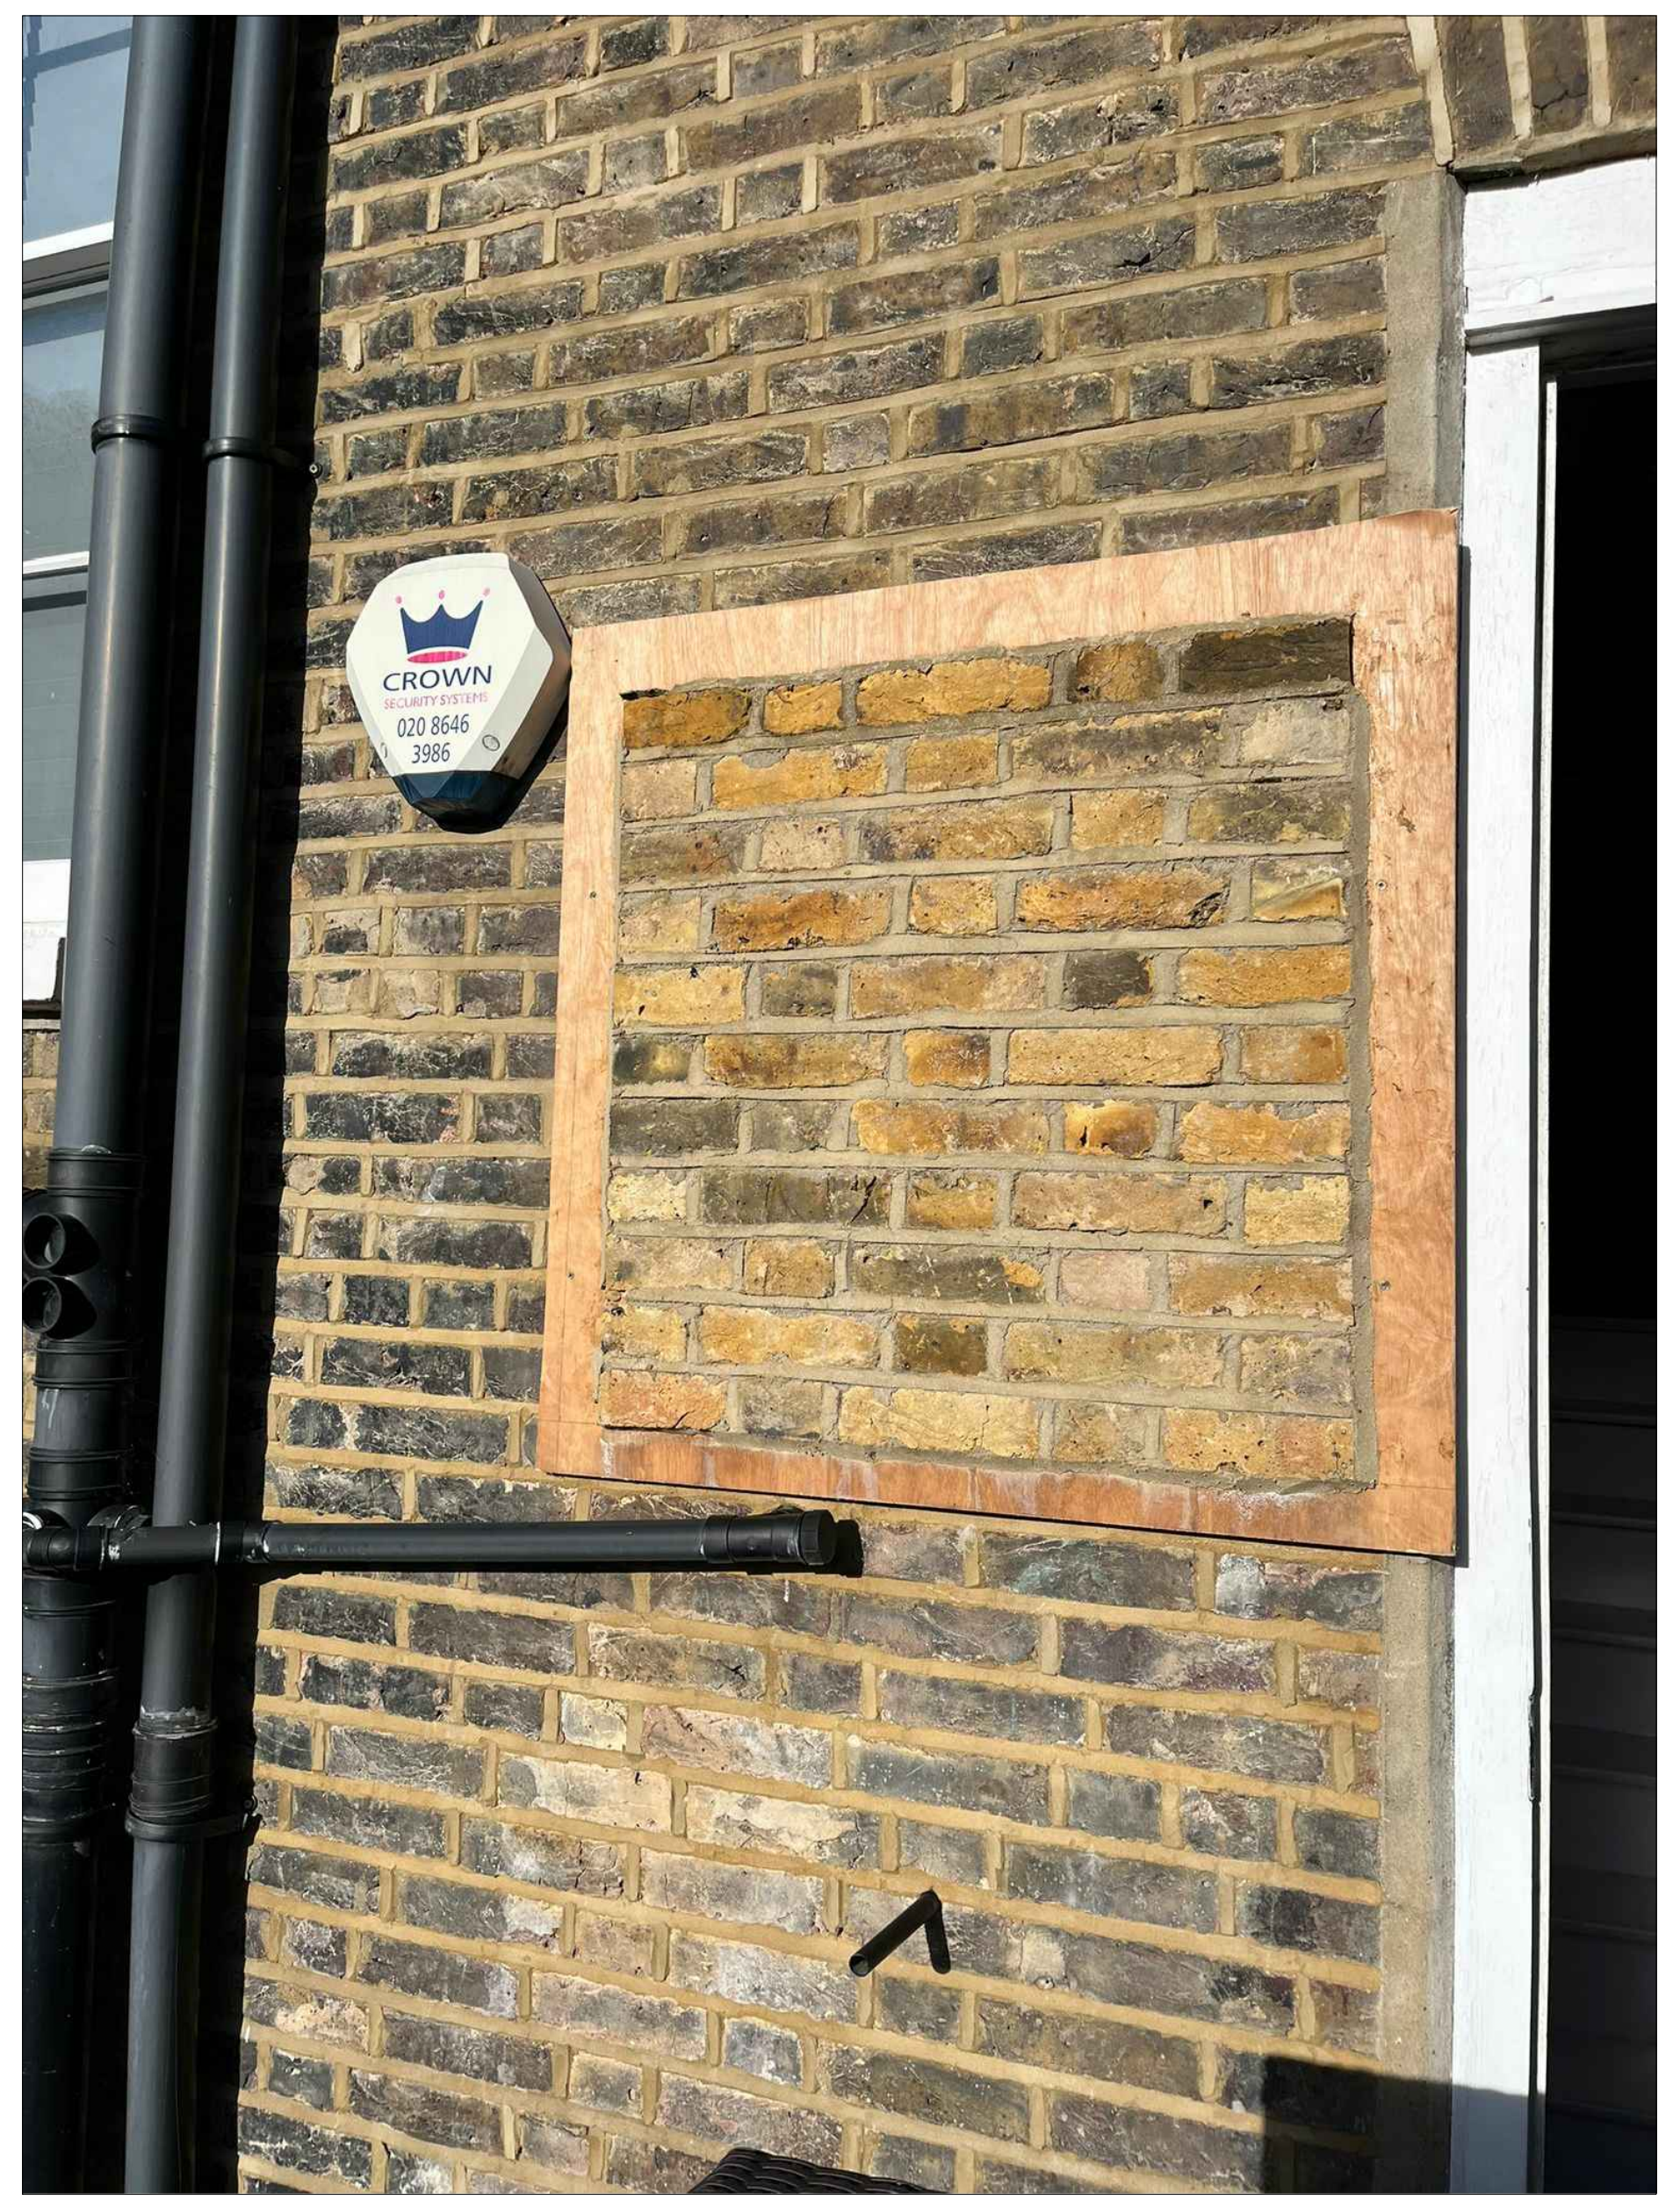


Image 2 Taken on a bright sunny day on 23.02.24 .
Rear elevation upper level



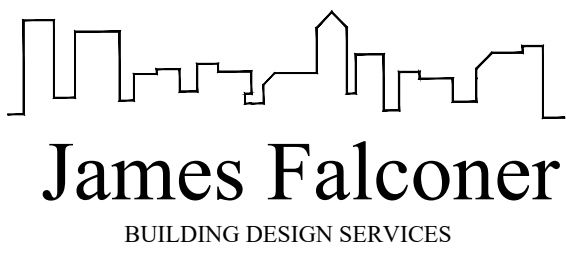
Image 3 Taken on a dull day on 21.02.24 . Rear
elevation upper level



Image 4 Taken on a dull day on 21.02.24 . Rear
elevation upper level

NOTE:-

The proposed brick samples are second hand London reclaim stock bricks.
The existing rear elevation brickwork is to be thoroughly cleaned with a water based cleaning solution.

 James Falconer BUILDING DESIGN SERVICES	Email: james.falconer.bds@gmail.com Mobile: 0790 350 7938	Client	Drawing		
		Project	PLANNING		Condition 4a Brick sample images
		1 Egbert street, London, NW1 8LJ	Drawing No.	Rev	Scale
			9350/PC/01		NTS
			Date	Drawn by	Checked by
			28-02-2024	JF	