

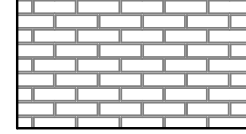
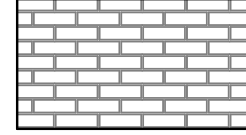

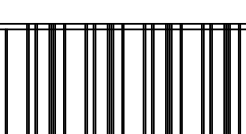
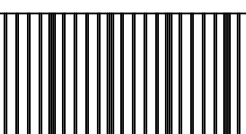
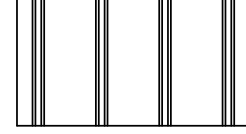
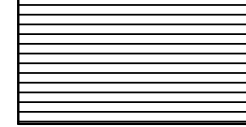
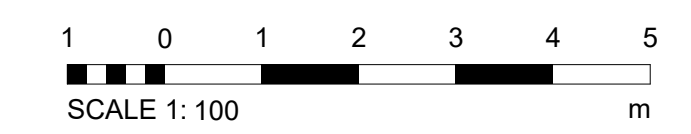


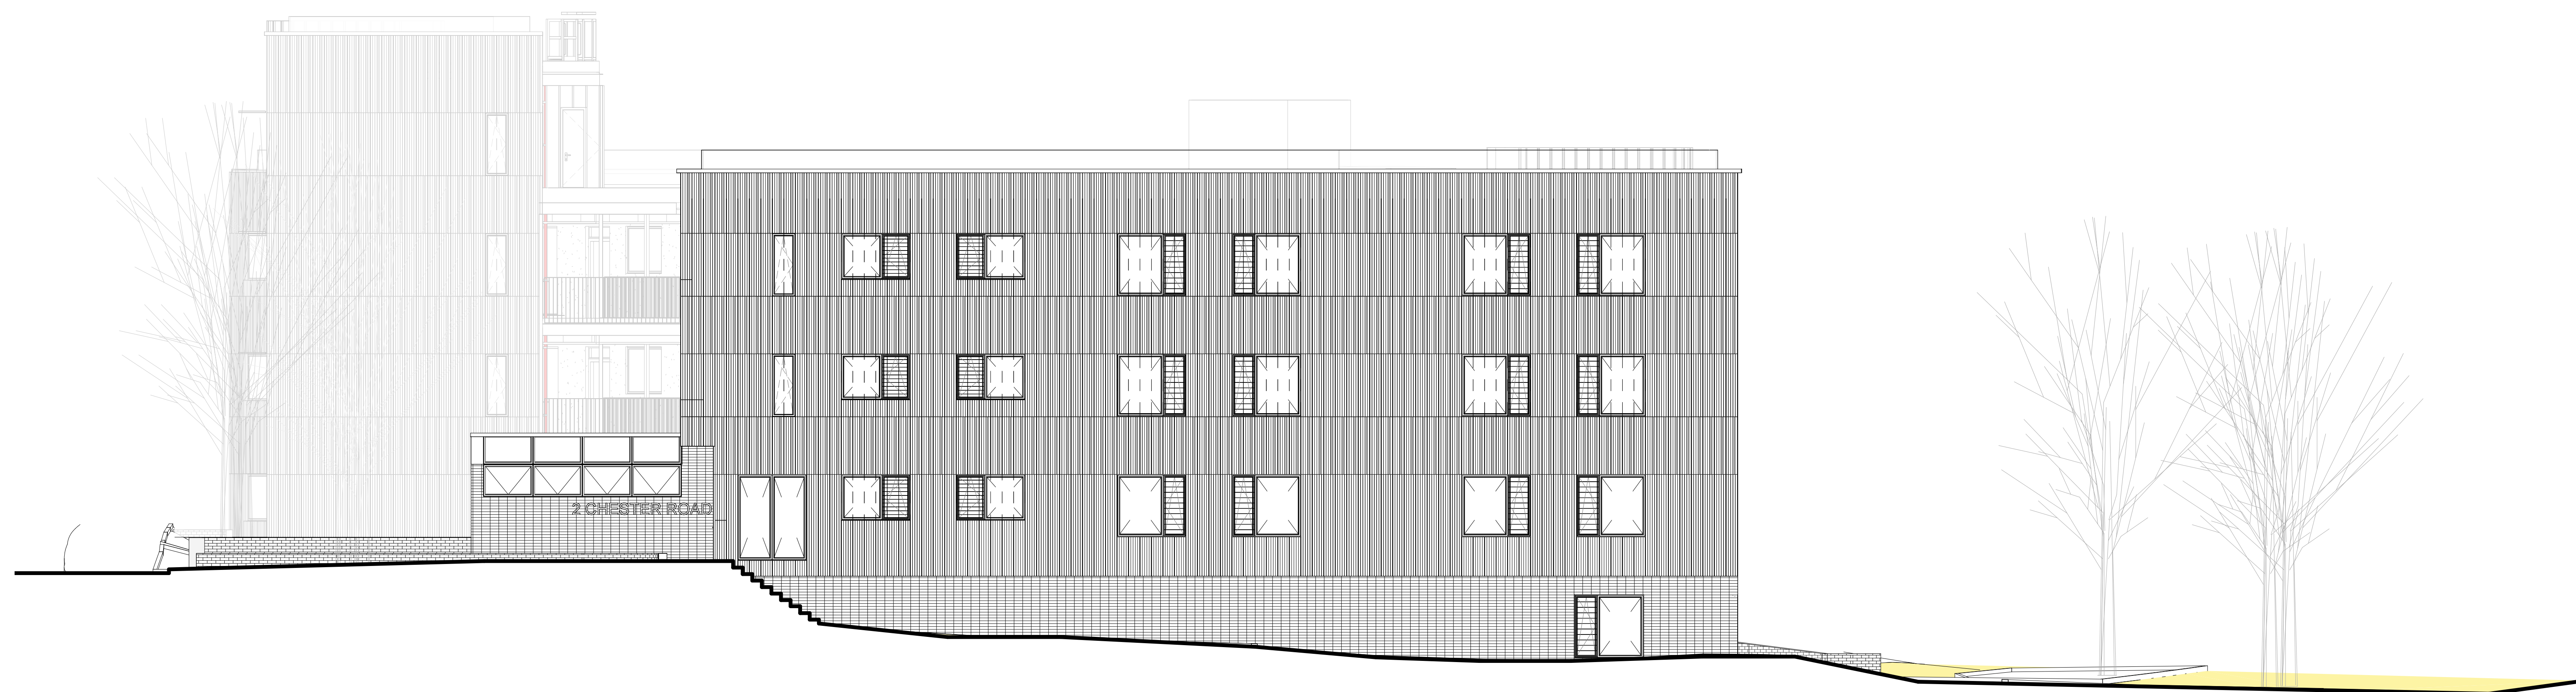
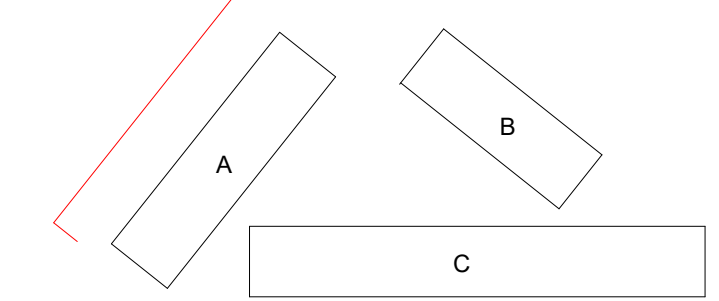
NOTE
DO NOT SCALE FROM THIS DRAWING. FIGURED DIMENSIONS ONLY ARE TO BE TAKEN FROM THIS DRAWING. ALL DIMENSIONS ARE IN MILLIMETRES UNLESS OTHERWISE STATED.
CONTRACTOR TO CHECK AND CONFIRM ALL DIMENSIONS AND SETTING OUT ON SITE. REPORT ANY ERRORS OR OMISSIONS TO WGI.
CURRENT MODEL FILE NAME: Project Template

Elevation Legend

-  Cavity Fire Barrier
-  Movement Joints
-  Facing Brickwork - Stack Bond (Low Level)
25_13_50_51
-  Corium Rainscreen Cladding - Stack Bond
25_20_70_25
-  Render System - Sto Classic
25_45_72_28
-  Argeton Rainscreen Cladding: tile Profile A
25_20_70_25
-  Argeton Rainscreen Cladding: tile Profile B
25_20_70_25
-  Perforated Vertical Metal Rainscreen Cladding to stairs
-  Louvres



Key Plan



REV	DATE	BY	CHECKED	NOTE
P01	22-01-2024	KB	TE	Issued for planning



STATUS: SUITABILITY DESCRIPTION
D1 SUITABLE FOR COSTING
Watkins Gray International LLP
Coleschurich House, 1 London Bridge Walk, London SE1 2SX, United Kingdom
t: +44 (0)20 7940 8400

Camden Hostels Project - Chester Road Site,
2 Chester Road, London N19 5BP
Chester Road - North Elevation Planning

SIZE	SCALE	DRAWN BY	CHECKED BY	FIRST ISSUE DATE			
A1	As indicated	Author	Checker	10/18/23			
Project Number	Originator	Zone	Level	Type	Rate	Number	Revision
123007	WGI	CH	ZZ	DR	A	1051	P01