




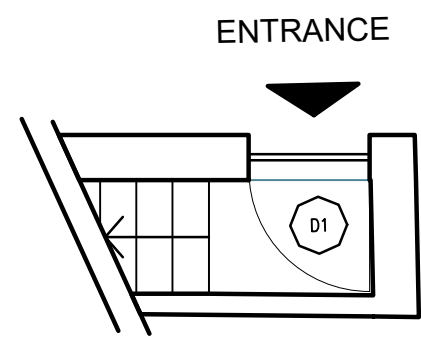


GROUND FLOOR

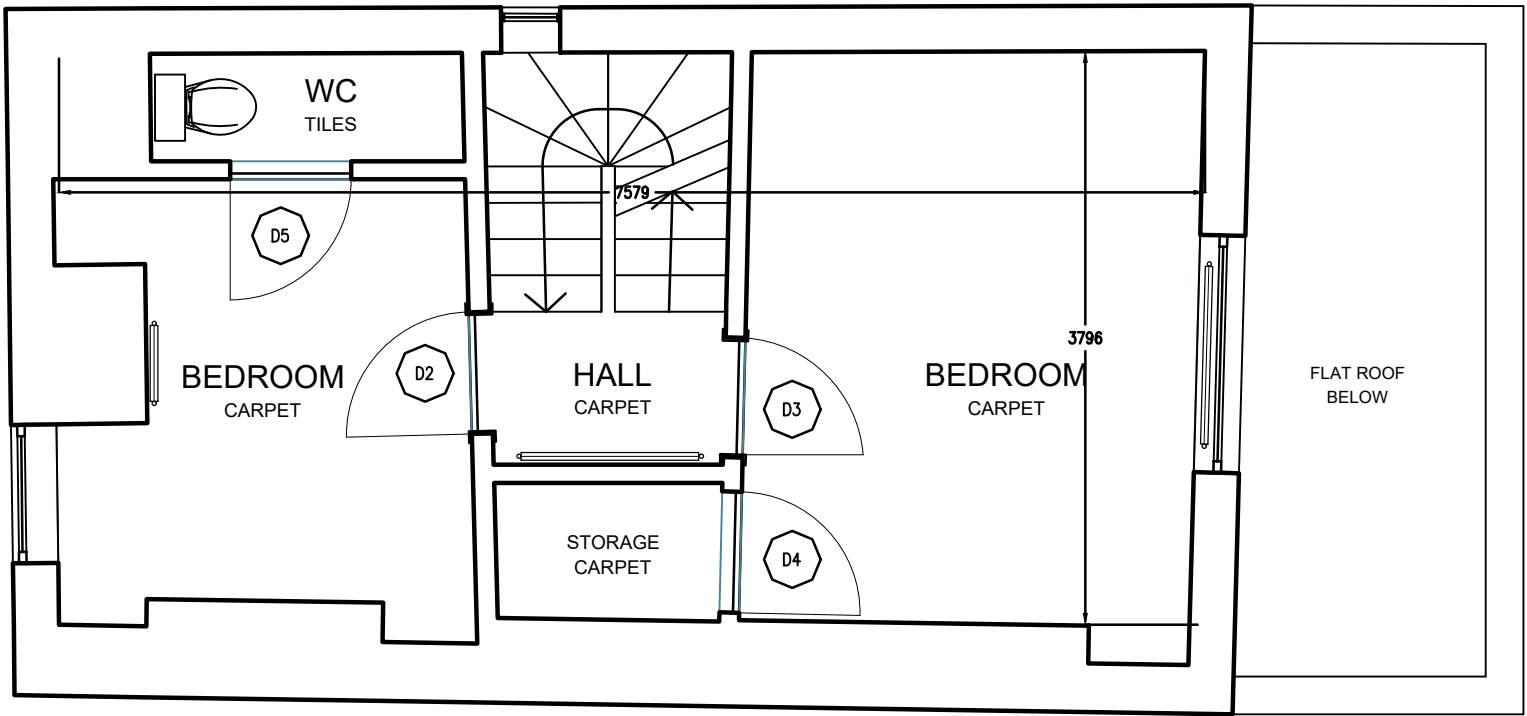


FIRST FLOOR

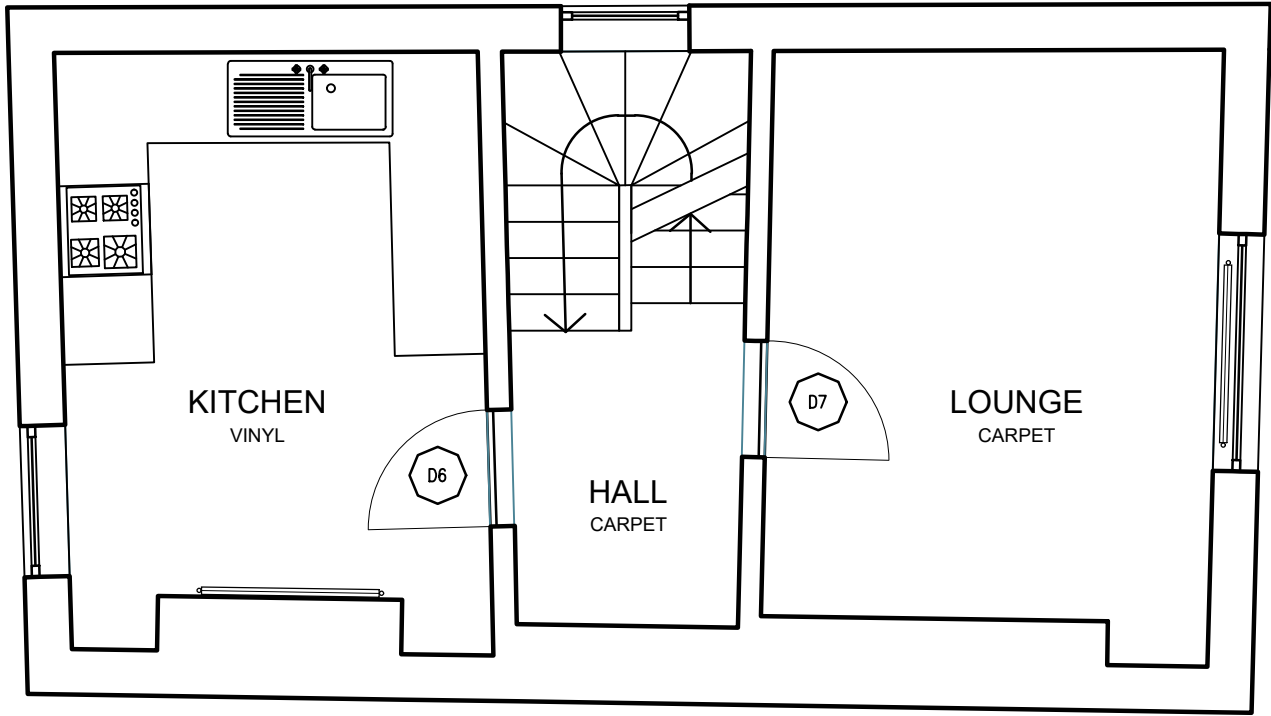

SECOND FLOOR

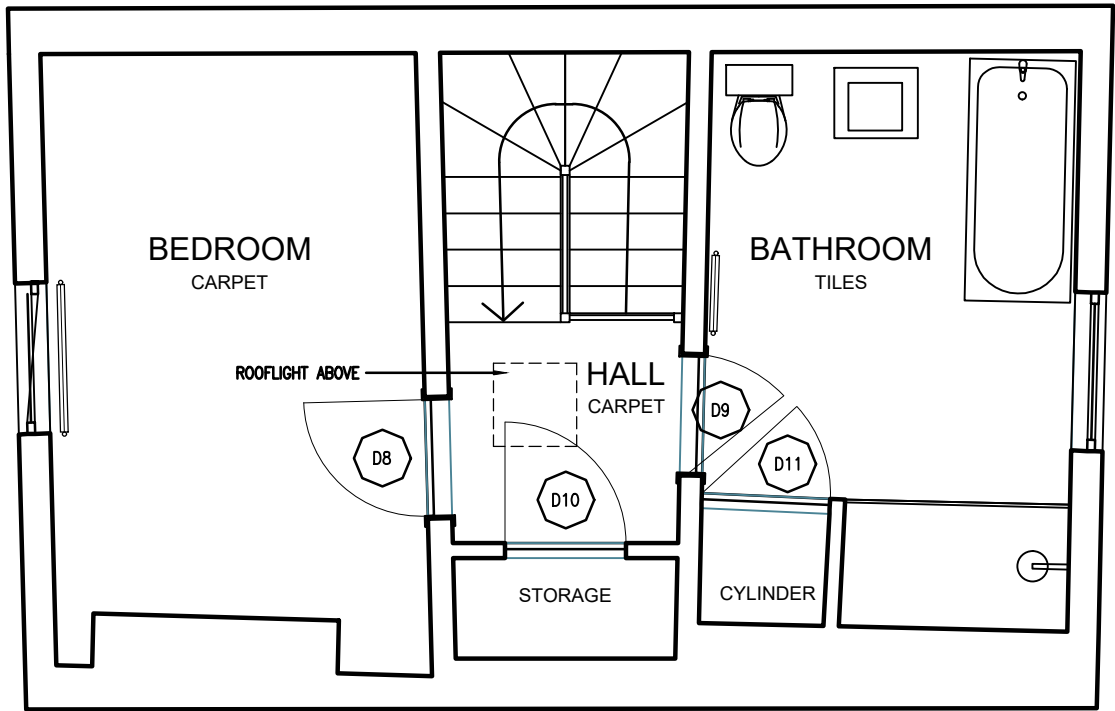


THIRD FLOOR

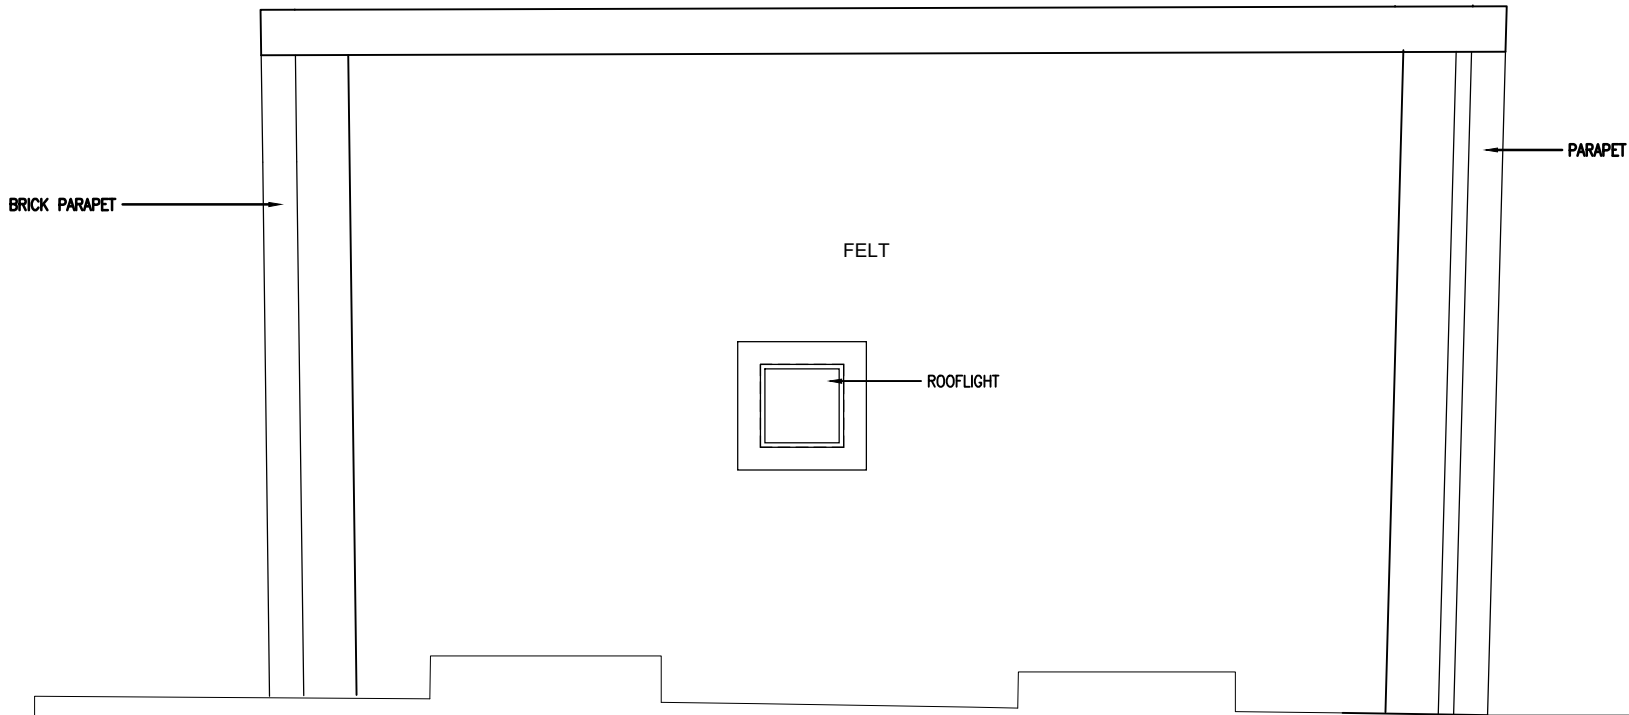

ROOF PLAN

68 HEATH STREET

NOTES:

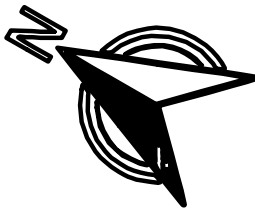

DATE	REVISIONS	REV
------	-----------	-----

THIS DRAWING IS THE COPYRIGHT OF THE ARCHITECT AND SHOULD NOT BE REPRODUCED WITHOUT WRITTEN CONSENT.

PROJECT
66 HEATH STREET
LONDON
NW3 1DN

DRAWING
EXISTING
FLOOR PLANS
AND ROOF PLAN

DATE MARCH '24	studio-ec ARCHITECTS 11 HAWTHORNDENE CLOSE HAYES BR2 7DT TEL: 07866 913400 e-mail: egie@studio-ec.co.uk
DELT. EC	
COMPUTER 1220-01	
SCALE 1:50	
DWG. No.	1220-001
REV. No.	