

 
 
 
 
 

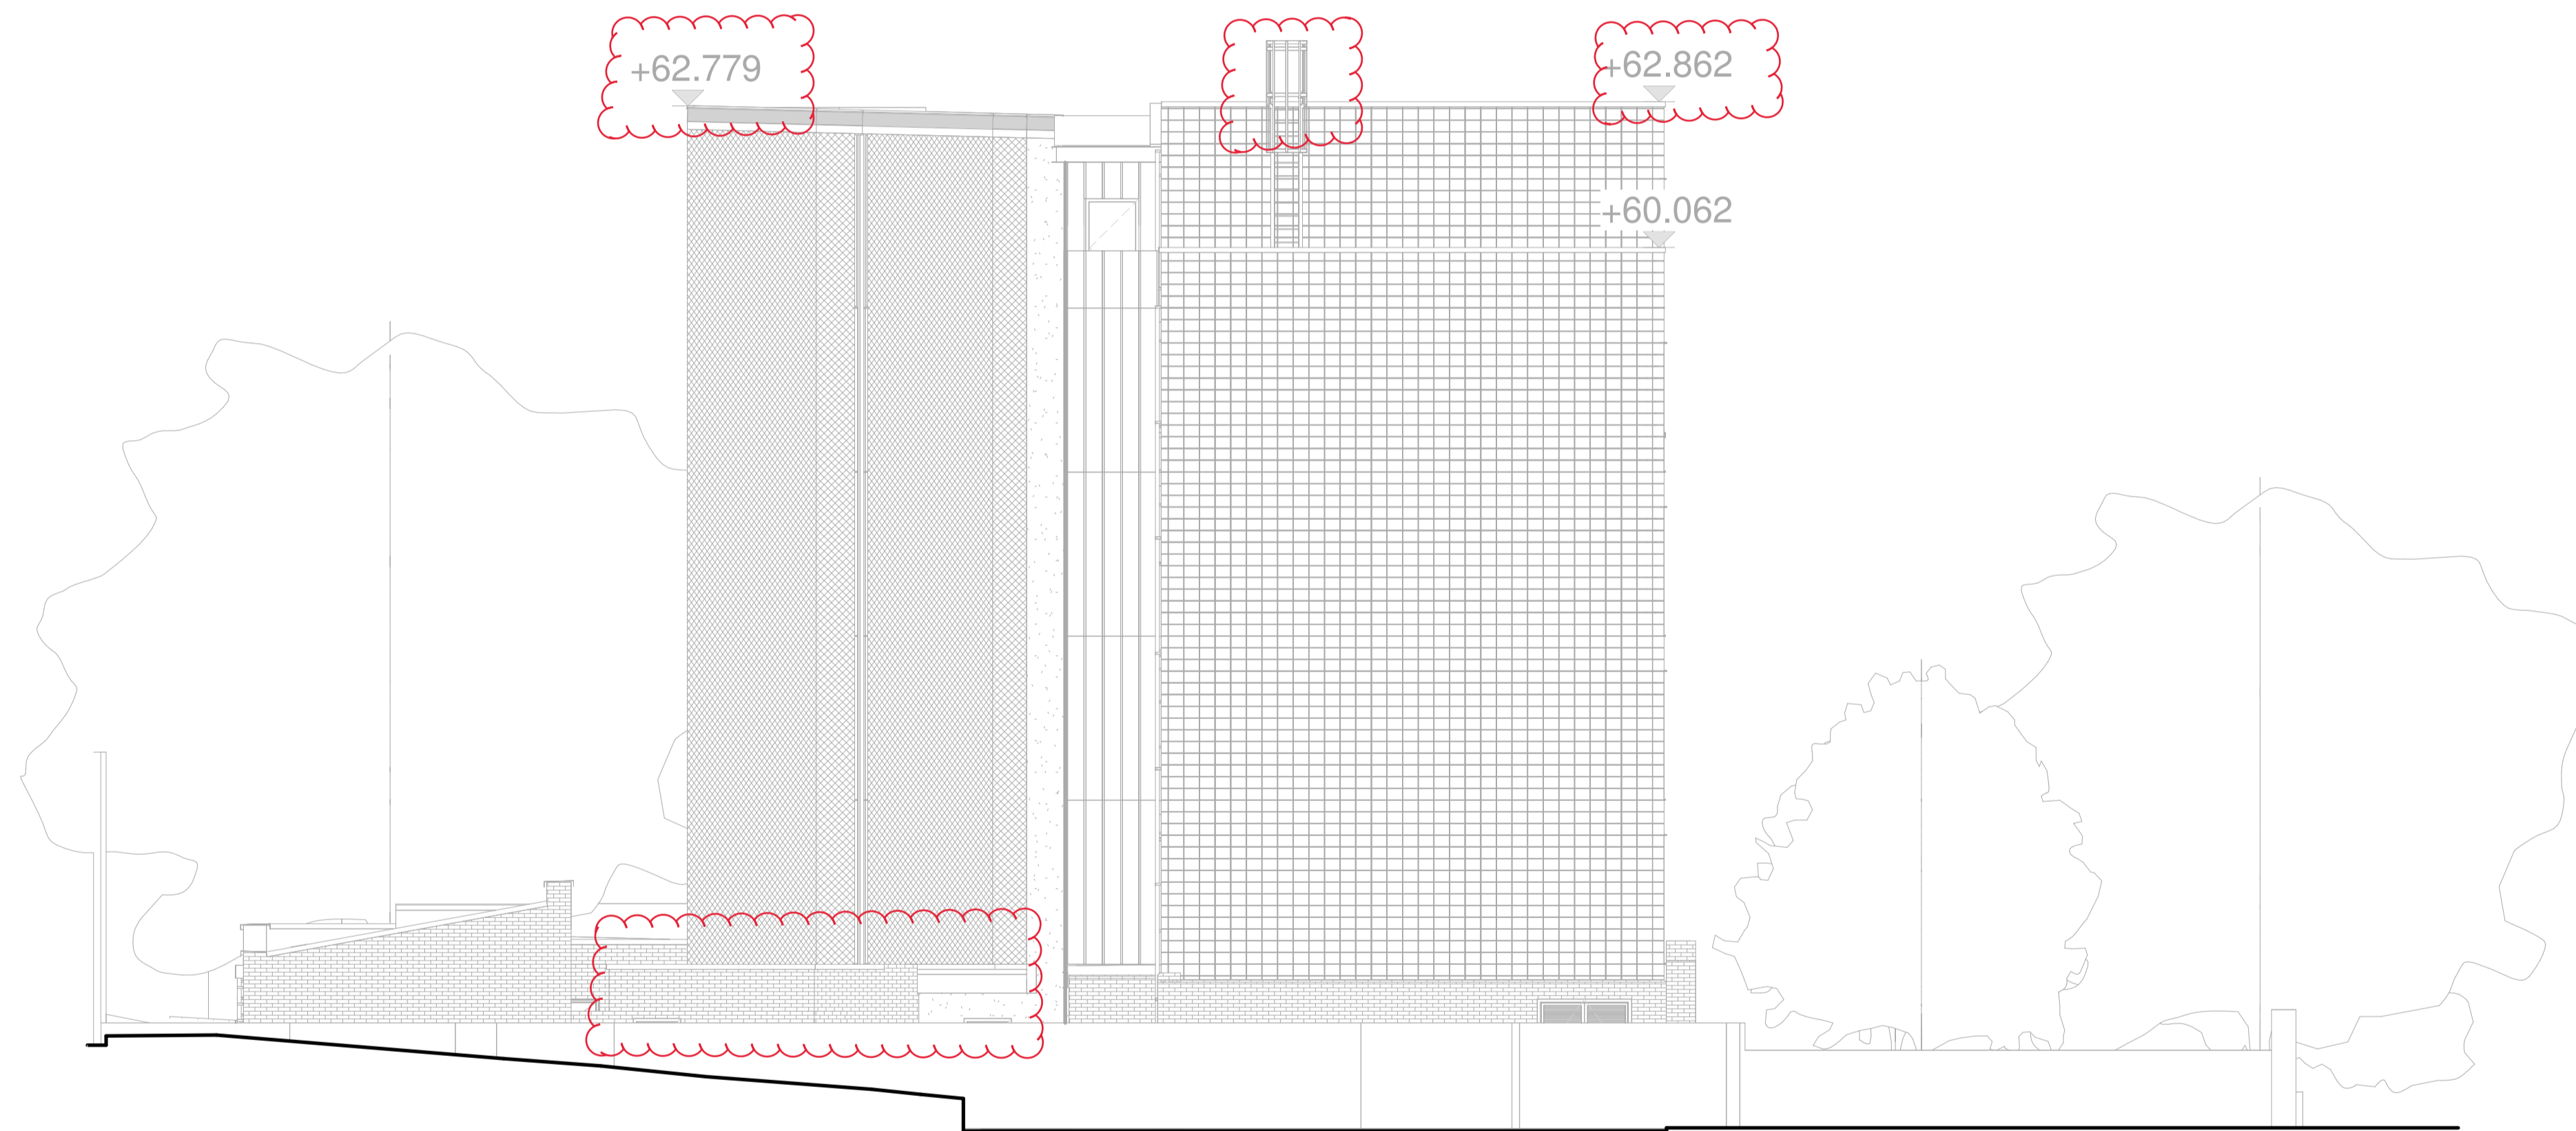


NOTE
 DO NOT SCALE FROM THIS DRAWING. FIGURED DIMENSIONS ONLY ARE TO BE TAKEN FROM THIS DRAWING. ALL DIMENSIONS ARE IN MILLIMETRES UNLESS OTHERWISE STATED;
 CONTRACTOR TO CHECK AND CONFIRM ALL DIMENSIONS AND SETTING OUT ON SITE. REPORT ANY ERRORS OR OMISSIONS TO WGI;
 CURRENT MODEL FILE NAME: Project Template

Elevation Legend

-  Cavity Fire Barrier
-  Movement Joints
-  Facing Brickwork
25_13_50_51
-  Render System - Sto Classic
25_45_72_28
-  Corium Rainscreen Cladding
25_20_70_25
-  Metal mesh panels on SHS framing to stair core
-  Louvres
-  Acoustic cladding



P02	31-01-2024	KB	TE	Updated layout reissued for planning
P01	25-01-2024	KB	TE	Issued for planning
REV	DATE	BY	CHECKED	NOTE



STATUS: SUITABILITY DESCRIPTION
 D1 SUITABLE FOR COSTING
 Watkins Gray International LLP
 Colechurch House, 1 London Bridge Walk, London SE1 2SX, United Kingdom
 t: +44 (0)20 7940 8400

Camden Hostels Project - Camden Road Site,
 248-250 Camden Road, London NW1 9HE
Camden Road - North East Elevation Planning

SIZE	SCALE	DRAWN BY	CHECKED BY	FIRST ISSUE DATE
A1	As indicated	AA	TP	07/16/19
Project Number	Originator	Zone	Level	Type
123007	WGI	CA	B1	DR
				Role
				Number
				Revision
				1050
				P02