


NOTE
DO NOT SCALE FROM THIS DRAWING. FIGURED DIMENSIONS
ONLY ARE TO BE TAKEN FROM THIS DRAWING. ALL
DIMENSIONS ARE IN MILLIMETRES UNLESS OTHERWISE
STATED;
CONTRACTOR TO CHECK AND CONFIRM ALL DIMENSIONS AND
SETTING OUT ON SITE. REPORT ANY ERRORS OR OMISSIONS
TO WGI;
CURRENT MODEL FILE NAME: Project Template

Elevation Legend

- Cavity Fire Barrier
- Movement Joints
- Facing Brickwork
25_13_50_51
- Render System - Sto Classic
25_45_72_28
- Corium Rainscreen Cladding
25_20_70_25
- Metal mesh panels on SHS
framing to stair core
- Louvres
- Acoustic cladding

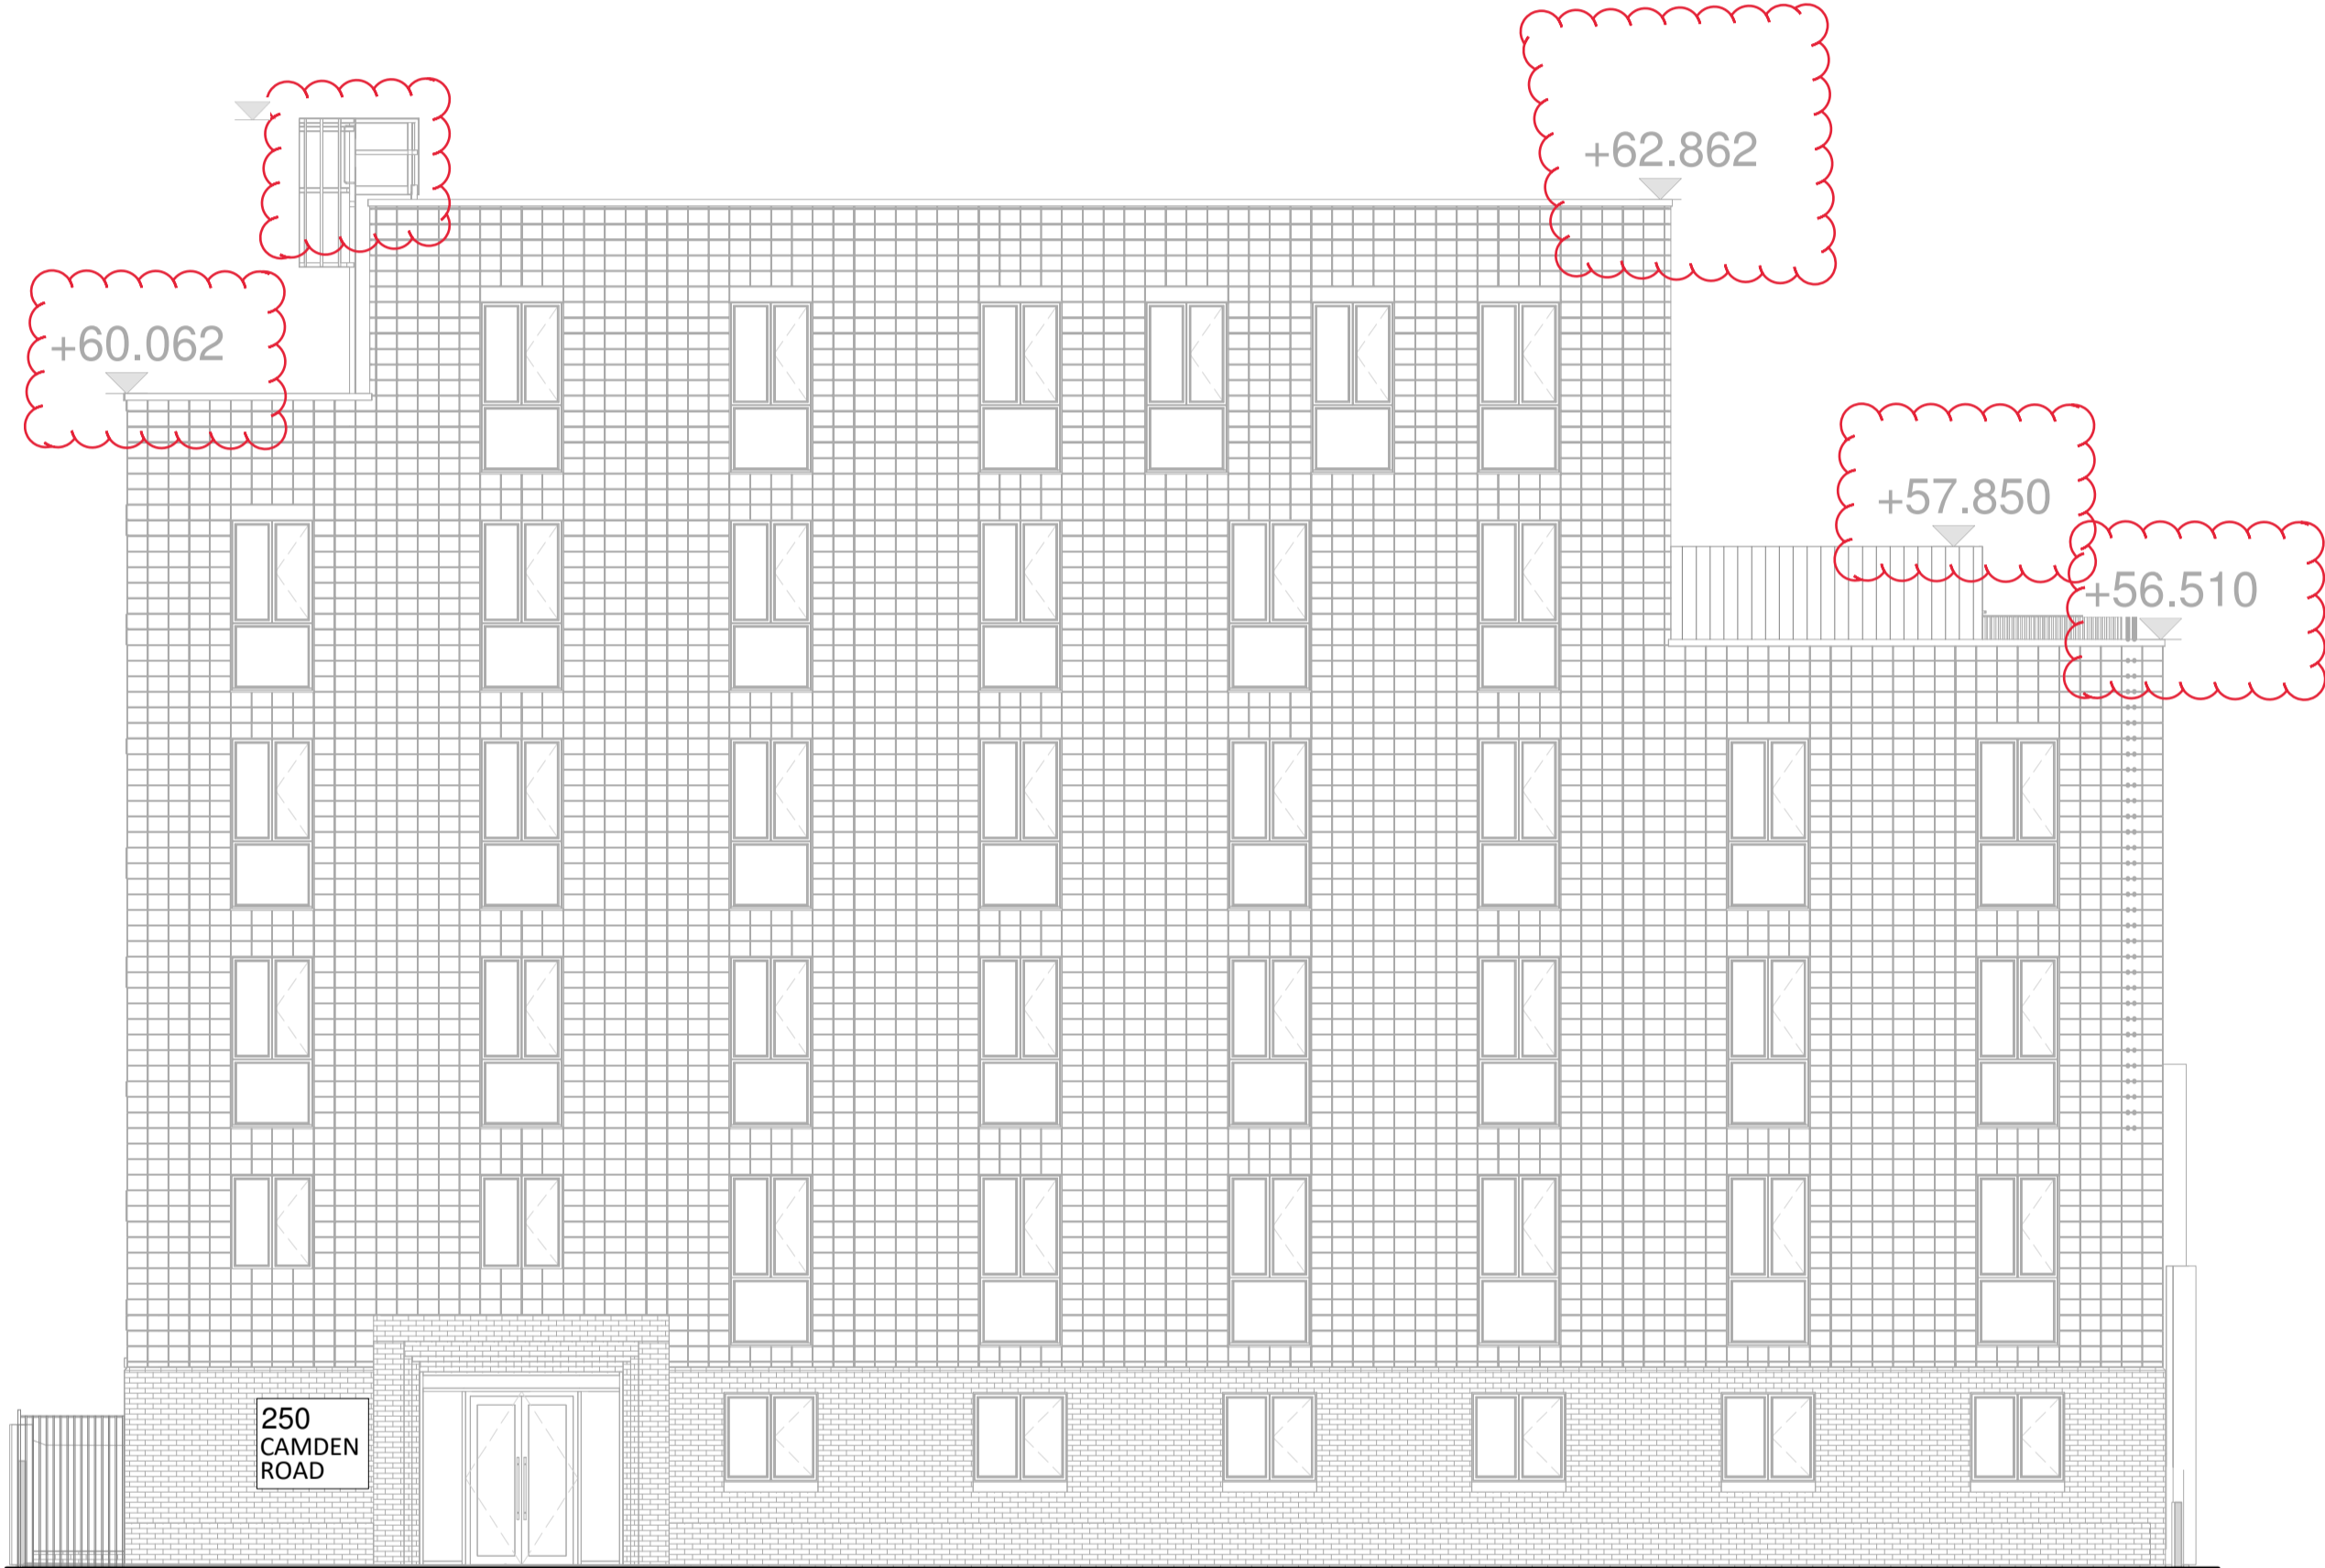

P02	31-01-2024	KB	TE	Updated layout reissued for planning
P01	25-01-2024	KB	TE	Issued for planning
REV	DATE	BY	CHECKED	NOTE



STATUS	SUITABILITY DESCRIPTION
D1	SUITABLE FOR COSTING
Watkins Gray International LLP Colechurch House, 1 London Bridge Walk, London SE1 2SX, United Kingdom t: +44 (0)20 7940 8400	

Camden Hostels Project - Camden Road Site,
248-250 Camden Road, London NW1 9HE
Camden Road - North West Elevation
Planning

SIZE	SCALE	DRAWN BY	CHECKED BY	FIRST ISSUE DATE			
A1	As indicated	AA	TP	07/16/19			
Project Number	Originator	Zone	Level	Type	Role	Number	Revision
123007	WGI	CA	B1	DR	A	1051	P02