


NOTE  
DO NOT SCALE FROM THIS DRAWING. FIGURED DIMENSIONS  
ONLY ARE TO BE TAKEN FROM THIS DRAWING. ALL  
DIMENSIONS ARE IN MILLIMETRES UNLESS OTHERWISE  
STATED;  
CONTRACTOR TO CHECK AND CONFIRM ALL DIMENSIONS AND  
SETTING OUT ON SITE. REPORT ANY ERRORS OR OMISSIONS  
TO WGI;  
CURRENT MODEL FILE NAME: Project Template

Elevation Legend

- Cavity Fire Barrier
- Movement Joints
- Facing Brickwork  
25\_13\_50\_51
- Render System - Sto Classic  
25\_45\_72\_28
- Corium Rainscreen Cladding  
25\_20\_70\_25
- Metal mesh panels on SHS  
framing to stair core
- Louvres
- Acoustic cladding

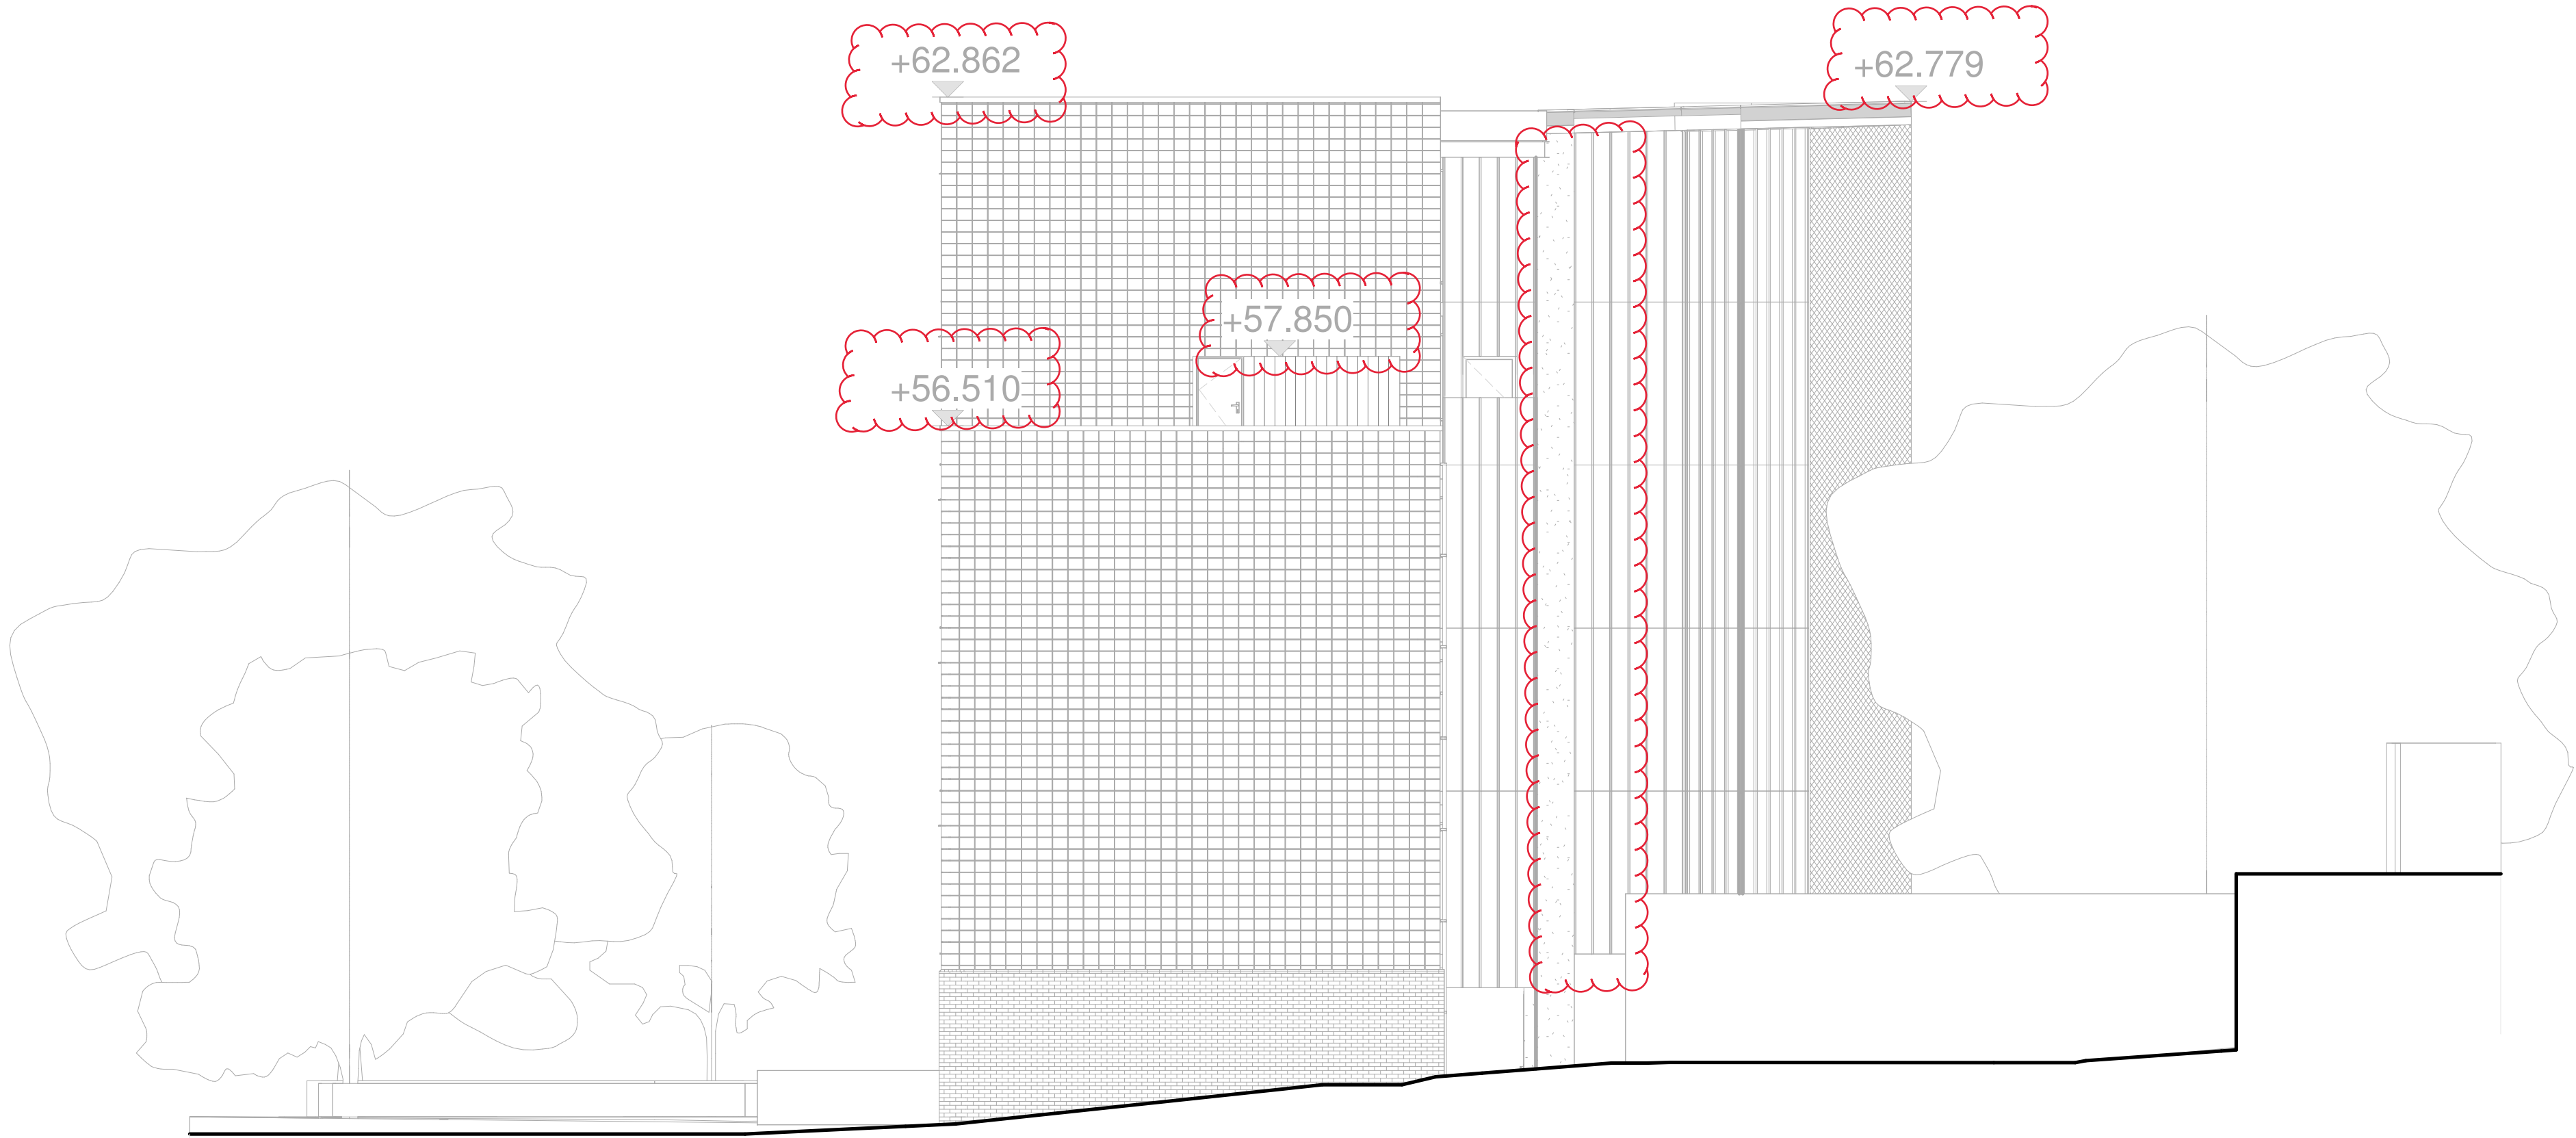

P02	31-01-2024	KB	TE	Updated layout reissued for planning
P01	25-01-2024	KB	TE	Issued for planning
REV	DATE	BY	CHECKED	NOTE



STATUS		SUITABILITY DESCRIPTION							
D1		SUITABLE FOR COSTING							
Watkins Gray International LLP Colechurch House, 1 London Bridge Walk, London SE1 2SX, United Kingdom t: +44 (0)20 7940 8400									
Camden Hostels Project - Camden Road Site, 248-250 Camden Road, London NW1 9HE									
Camden Road - South West Elevation Planning									
SIZE		SCALE		DRAWN BY		CHECKED BY		FIRST ISSUE DATE	
A1		As indicated		AA		TP		07/16/19	
Project Number		Originator		Zone		Level		Type	
123007		WGI		CA		B1		DR	
								A	
								1053	
								P02	