
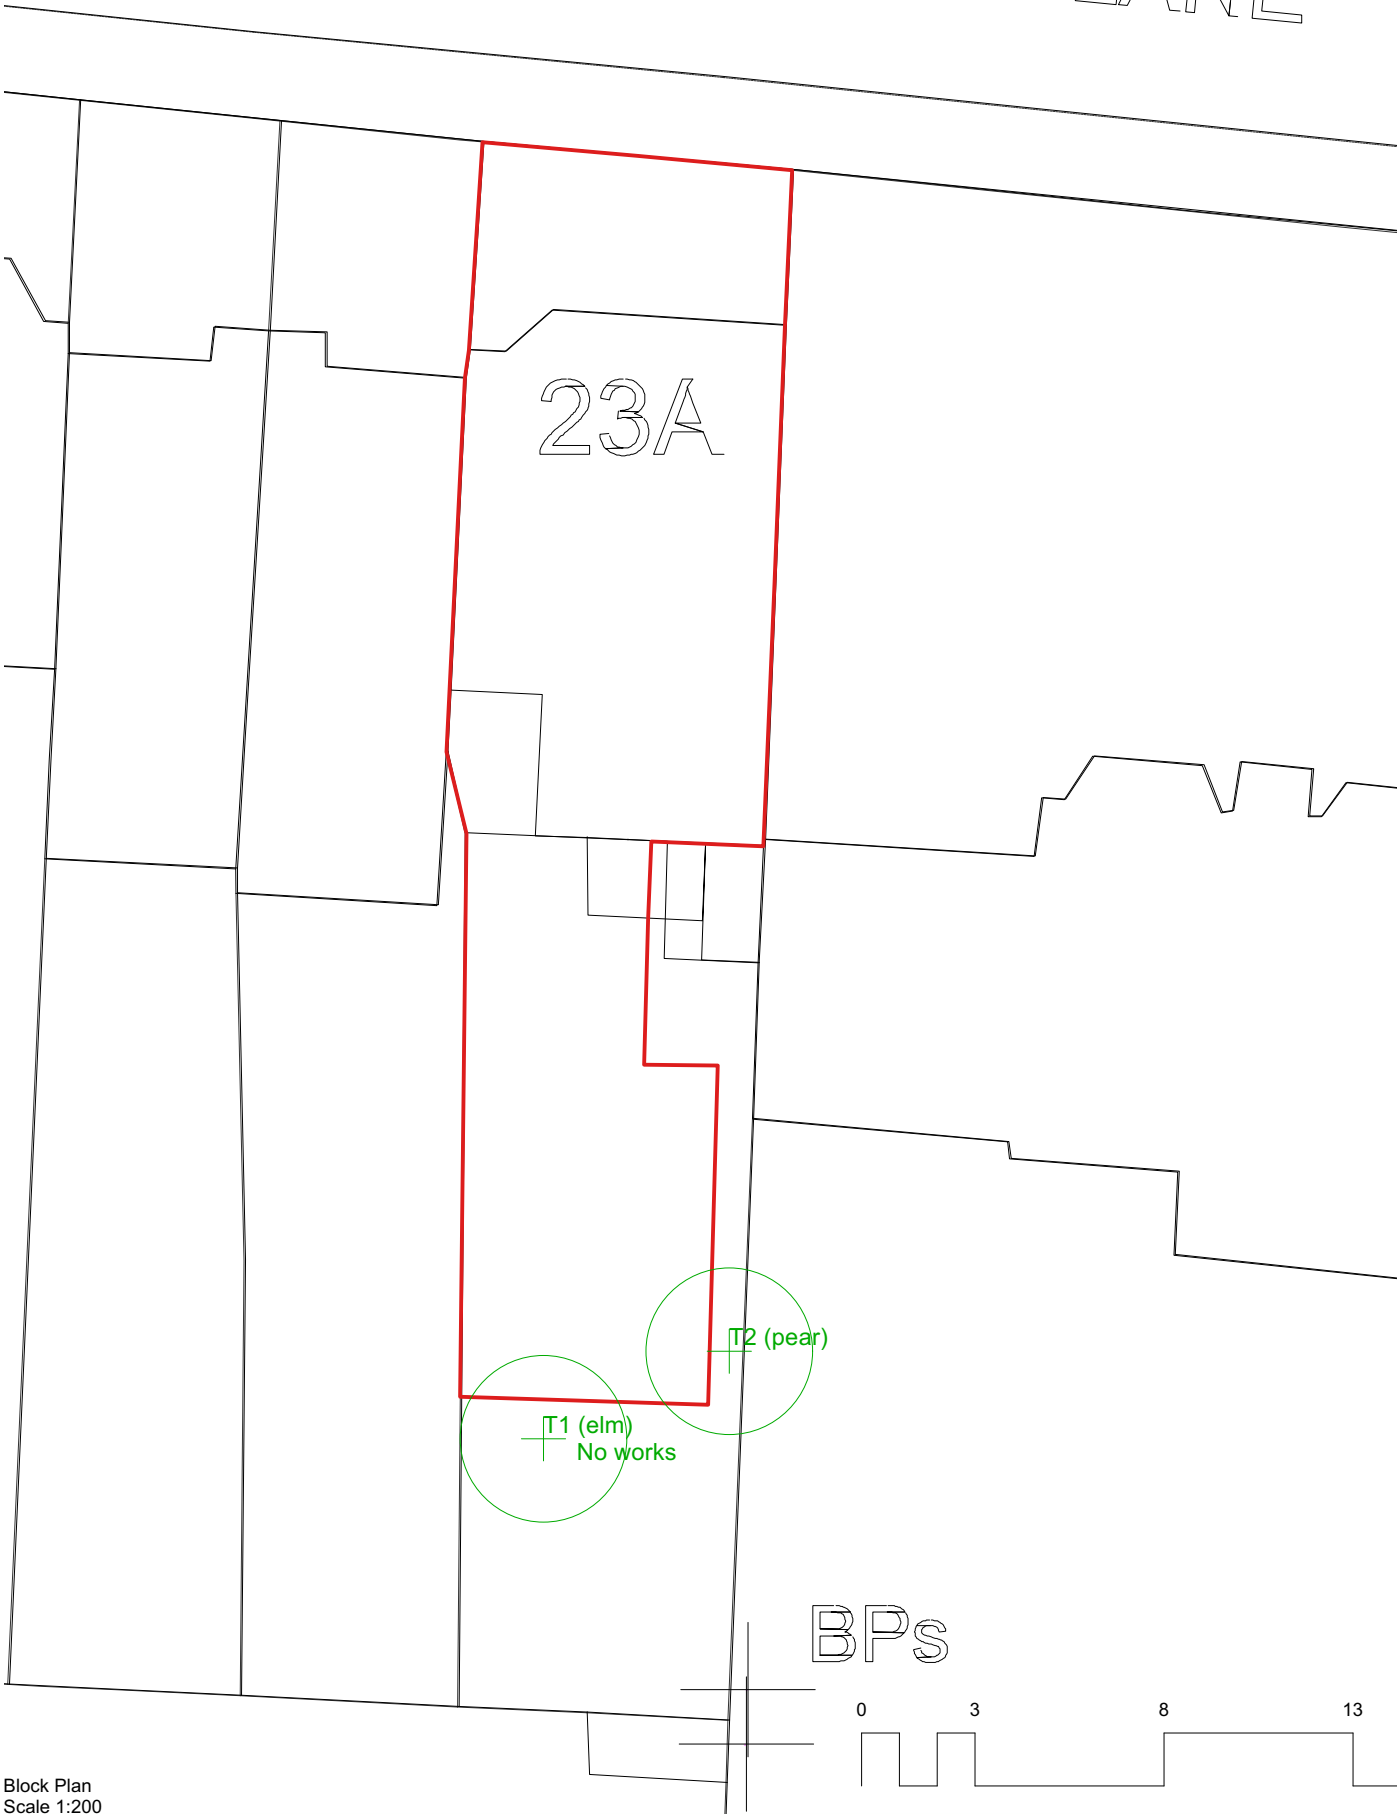


Site Location Plan
Scale 1:1250


Trees In Camden Map

Environment
More Info

Export

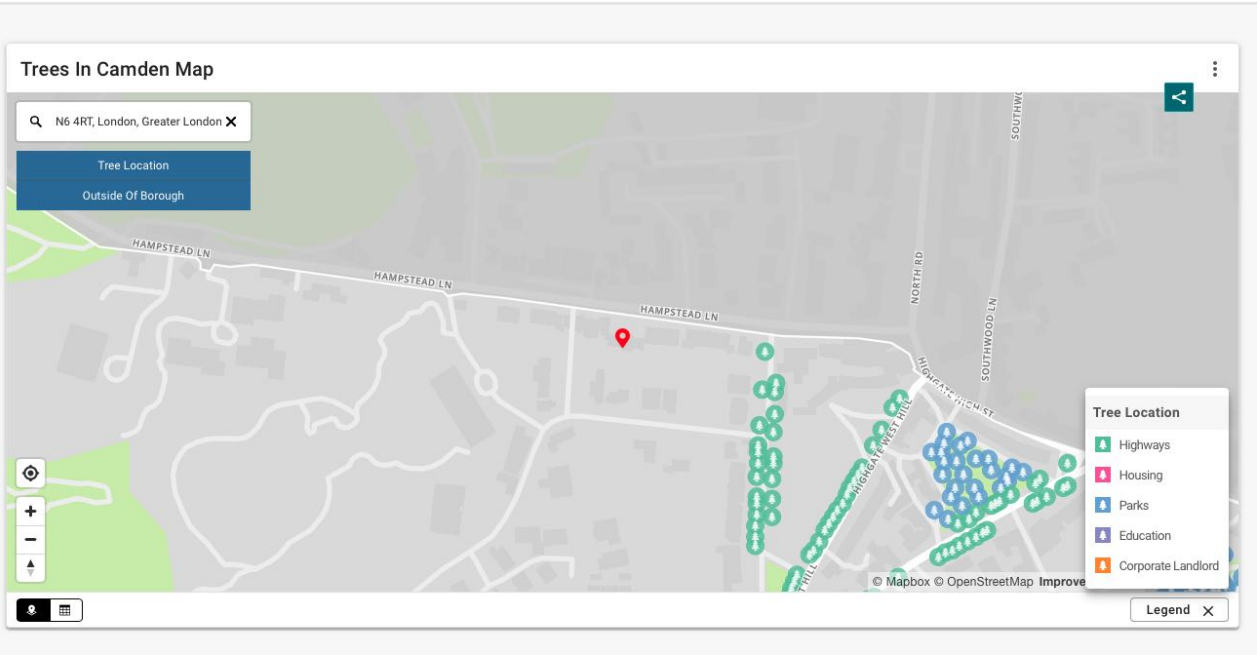

Block Plan
Scale 1:200

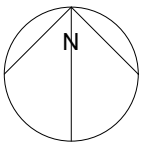

Scale
As Shown
Drawn by
DB

Drawing no.
100
Date
March 2024

Client

Project
23a Hampstead Lane, London, N6 4RT

Drawing title
Site Plans

PLANNING


Easton Design Office Limited

9C York Way
London N7 9GY
+44 (0) 207 043 4614
eastondesignoffice.com





Overhead Views

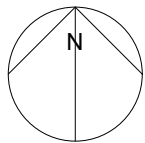

Scale
NTS
Drawn by
DB

Drawing no.
101
Date
March 2024

Client

Project
23a Hampstead Lane, London, N6 4RT

Drawing title
Photos

PLANNING

Easton Design Office Limited

9C York Way
London N7 9GY
+44 (0) 207 043 4614
eastondesignoffice.com

