

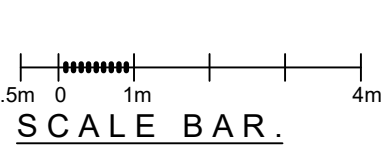


notes:
Do not scale from this drawing


All dimensions to be checked on site and any discrepancies reported to the Architect/Contract Administrator before proceeding with the works on site, or off-site fabrication

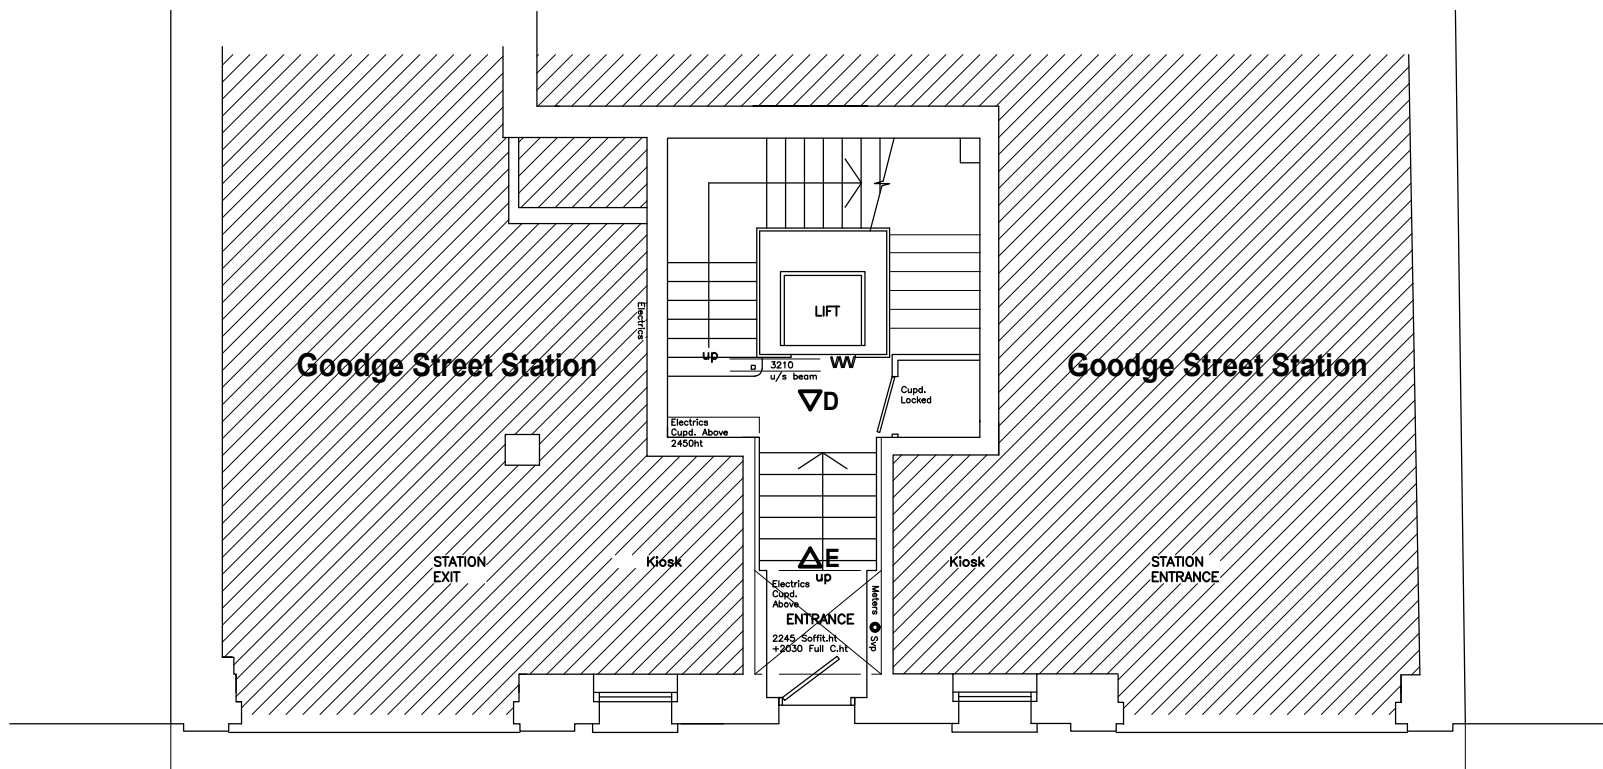


Tottenham Court Road
EXISTING/PROPOSED GROUND FLOOR PLAN 1:100 @ A1

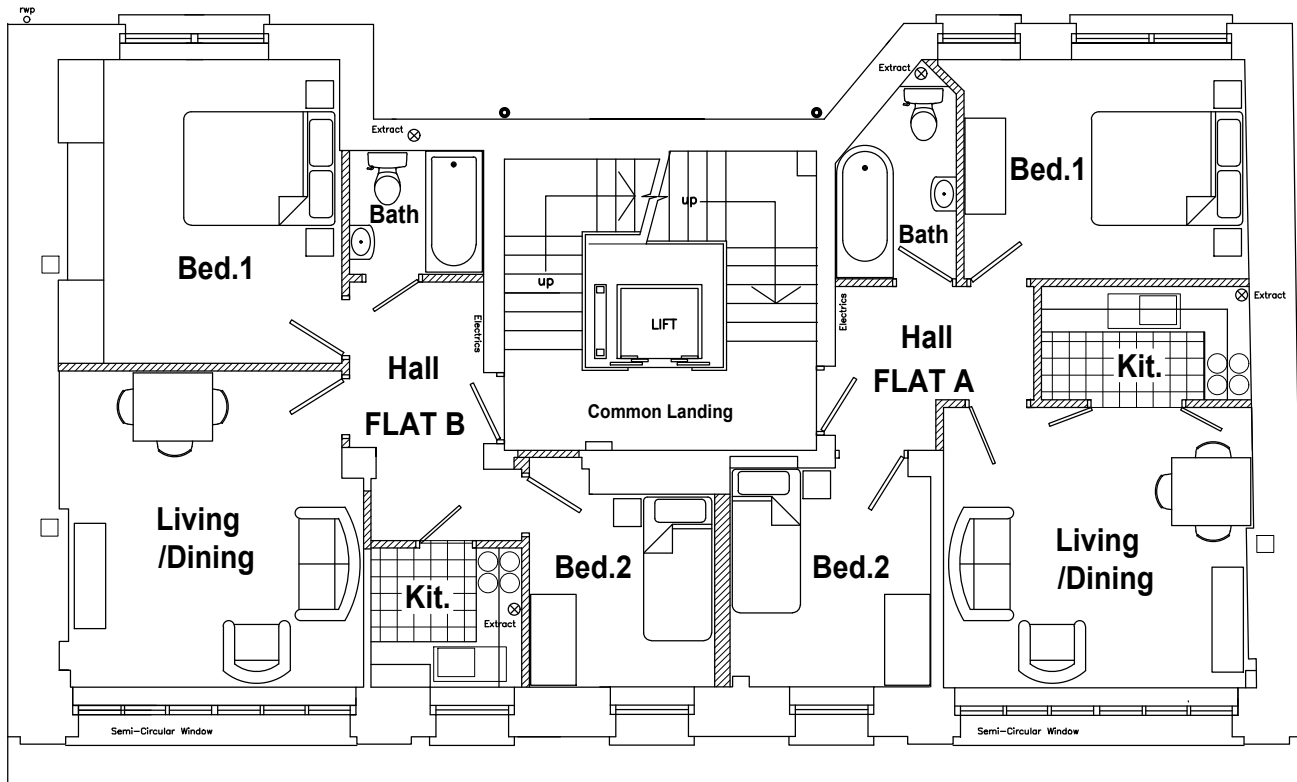

First Floor Plan
EXISTING/PROPOSED FIRST FLOOR PLAN 1:100 @ A1

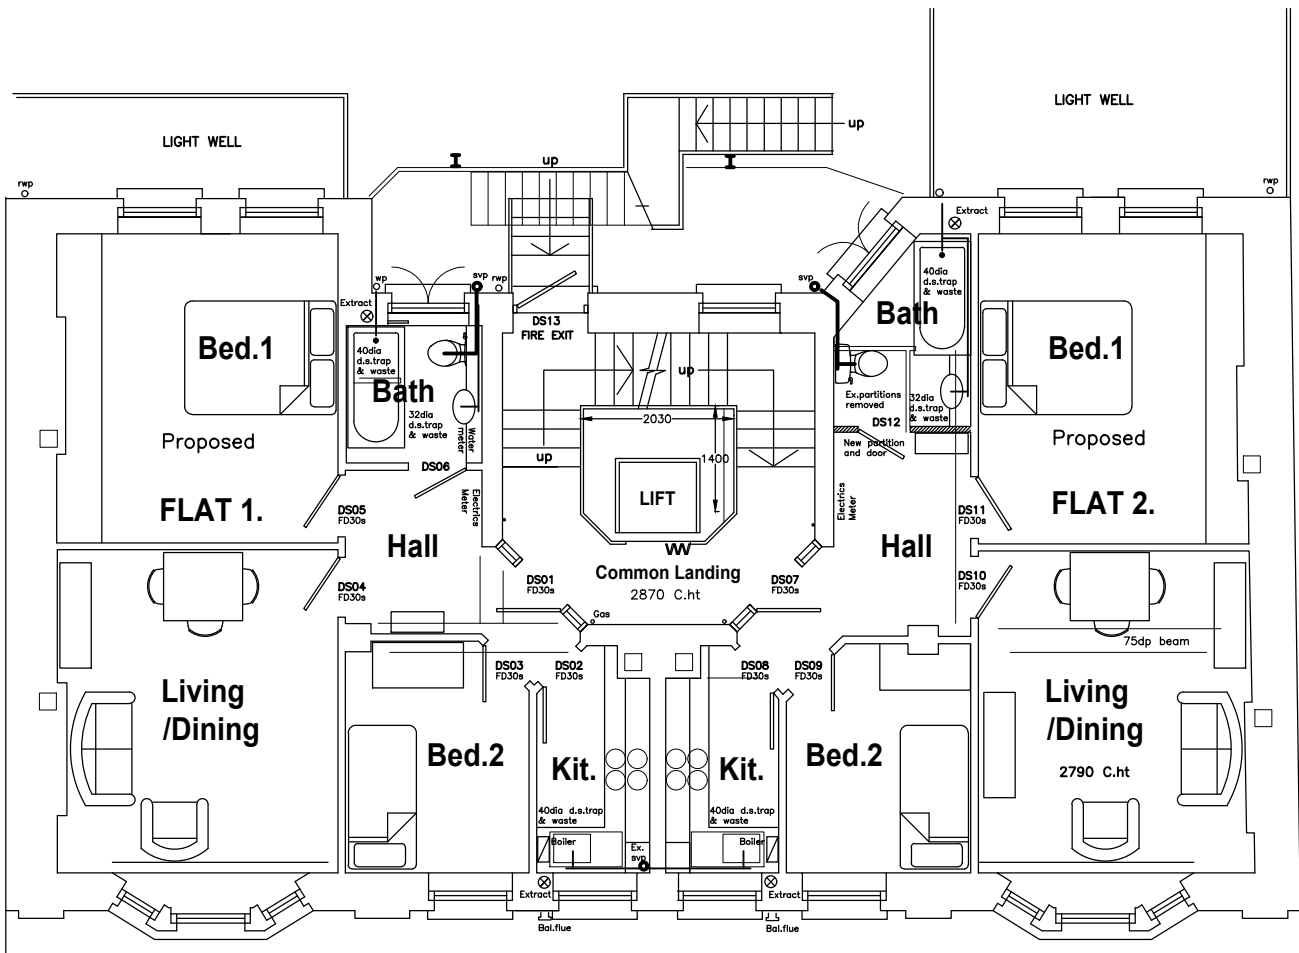

Second Floor Plan
EXISTING/PROPOSED SECOND FLOOR PLAN 1:100 @ A1

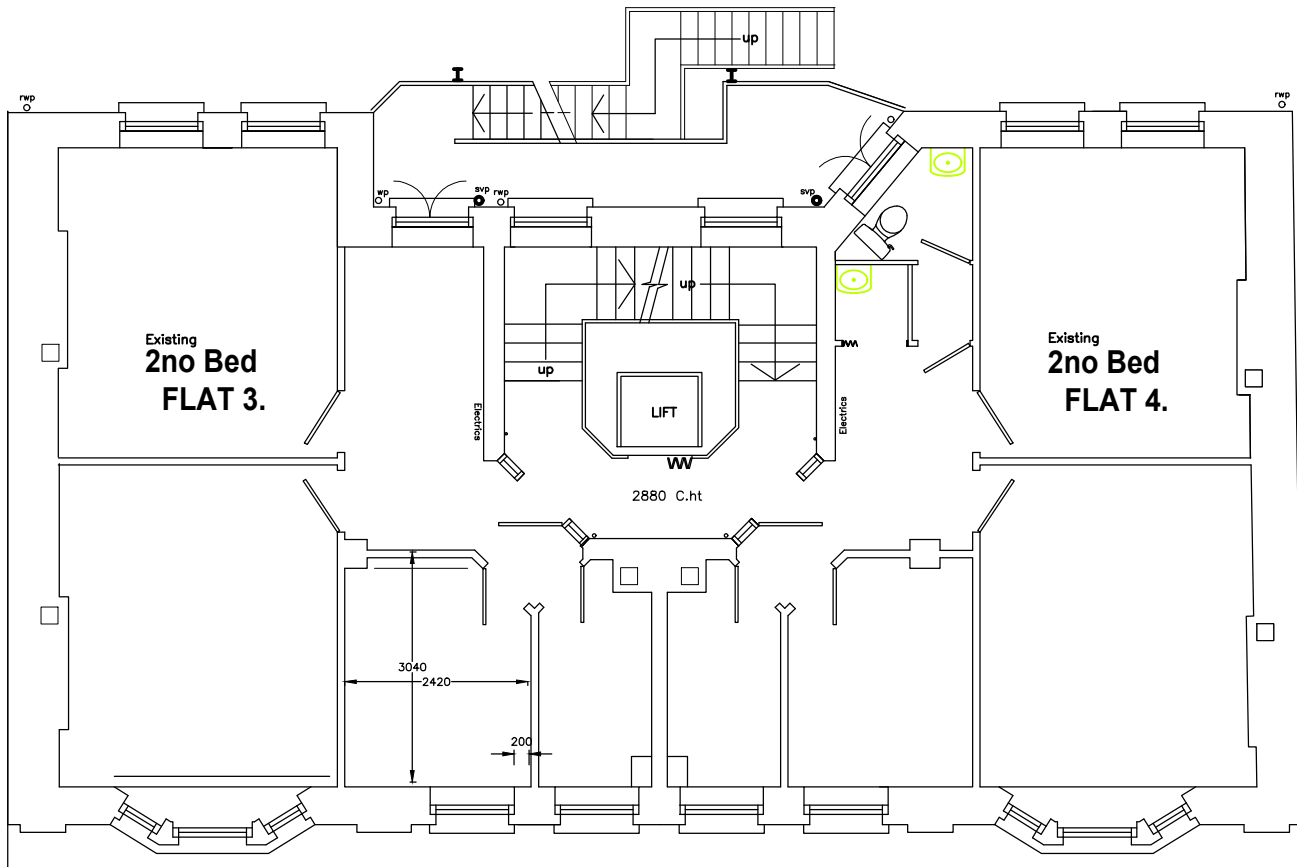

Third Floor Plan
EXISTING/PROPOSED THIRD FLOOR PLAN 1:100 @ A1

For Information		
revision	description	date
 GENESIS ARCHITECTS LTD 7 St Margarets Road, Sandstead Abbots Ware Hertfordshire SG12 8EP T : 01920 877998 F : 01920 877998 E: genesisarchitects@btconnect.com W: www.genesisarchitects.ltd.uk		
client	AMRIT HOLDINGS CO LTD	
project	REPLACEMENT WINDOWS AT KARRIDALE MANSIONS 72 TOTTENHAM COURT ROAD LONDON W1T 2HE	
title	EXISTING - PROPOSED FLOOR PLANS - SHEET 1	
date	MARCH 24	scale AS SHOWN drawn IRMB
drawing no	revision	
GAL 386 (PC) 002 /		