



notes:  
Do not scale from this drawing  
  
All dimensions to be checked on site and any discrepancies reported to the Architect/Contract Administrator before proceeding with the works on site, or off-site fabrication

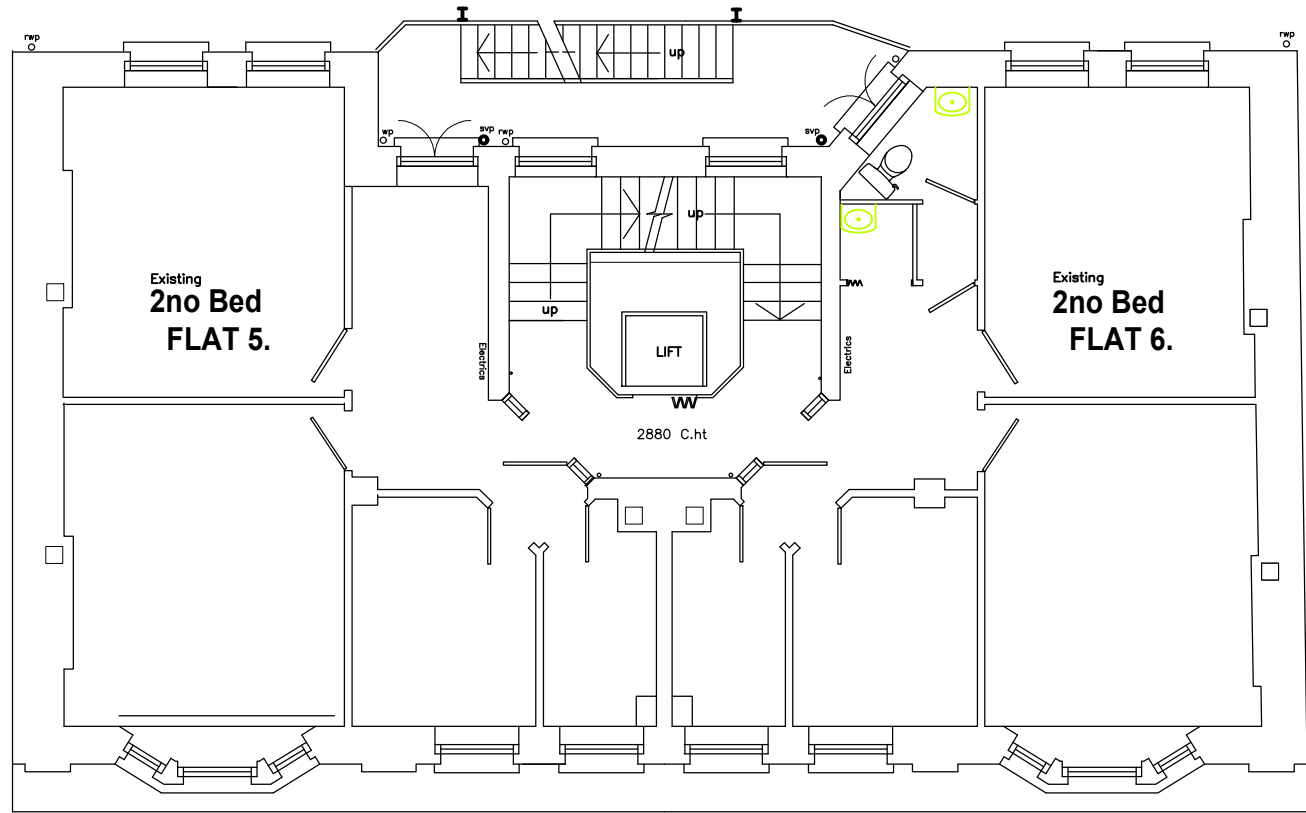

Fourth Floor Plan


5m 0 1m 4m  
SCALE BAR

EXISTING/PROPOSED FOURTH FLOOR PLAN 1:100 @ A1

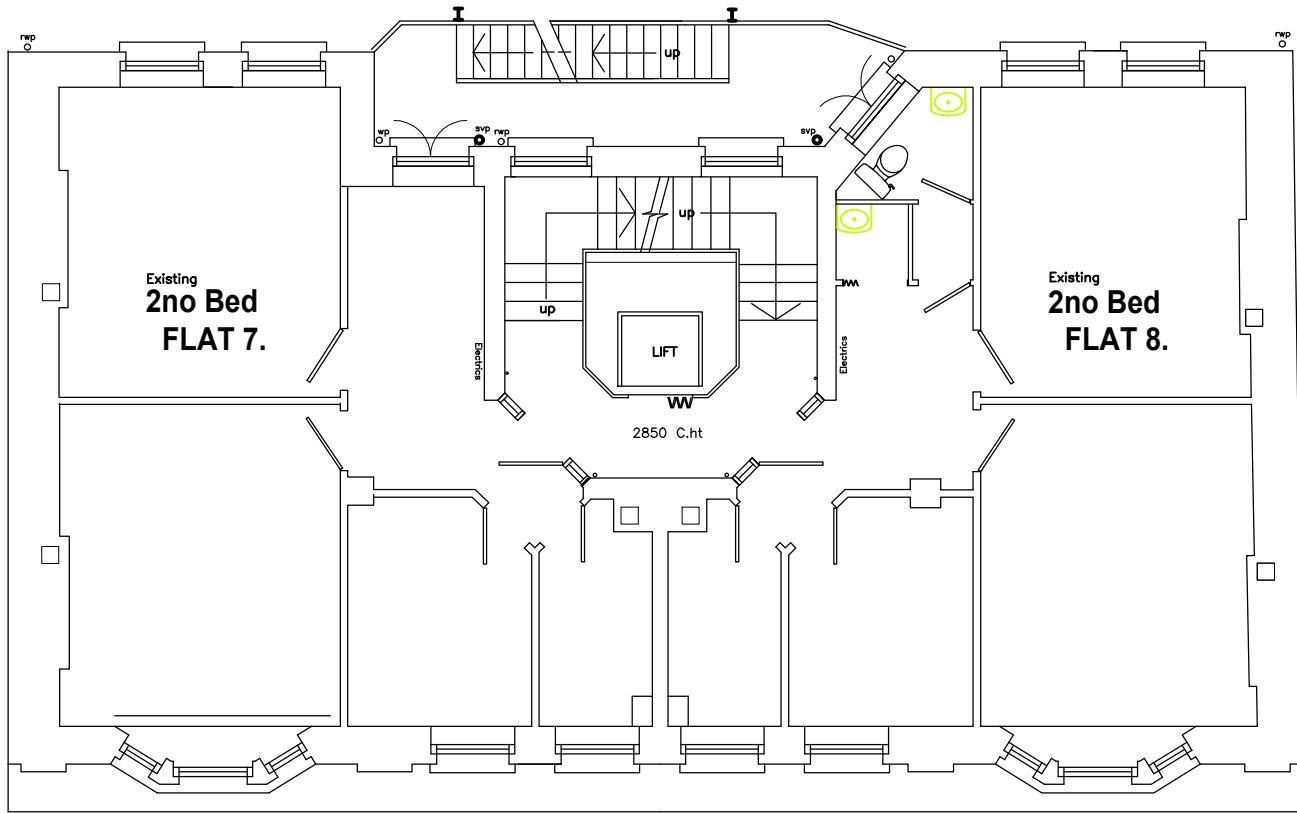


Fifth Floor Plan

EXISTING/PROPOSED FIFTH FLOOR PLAN 1:100 @ A1

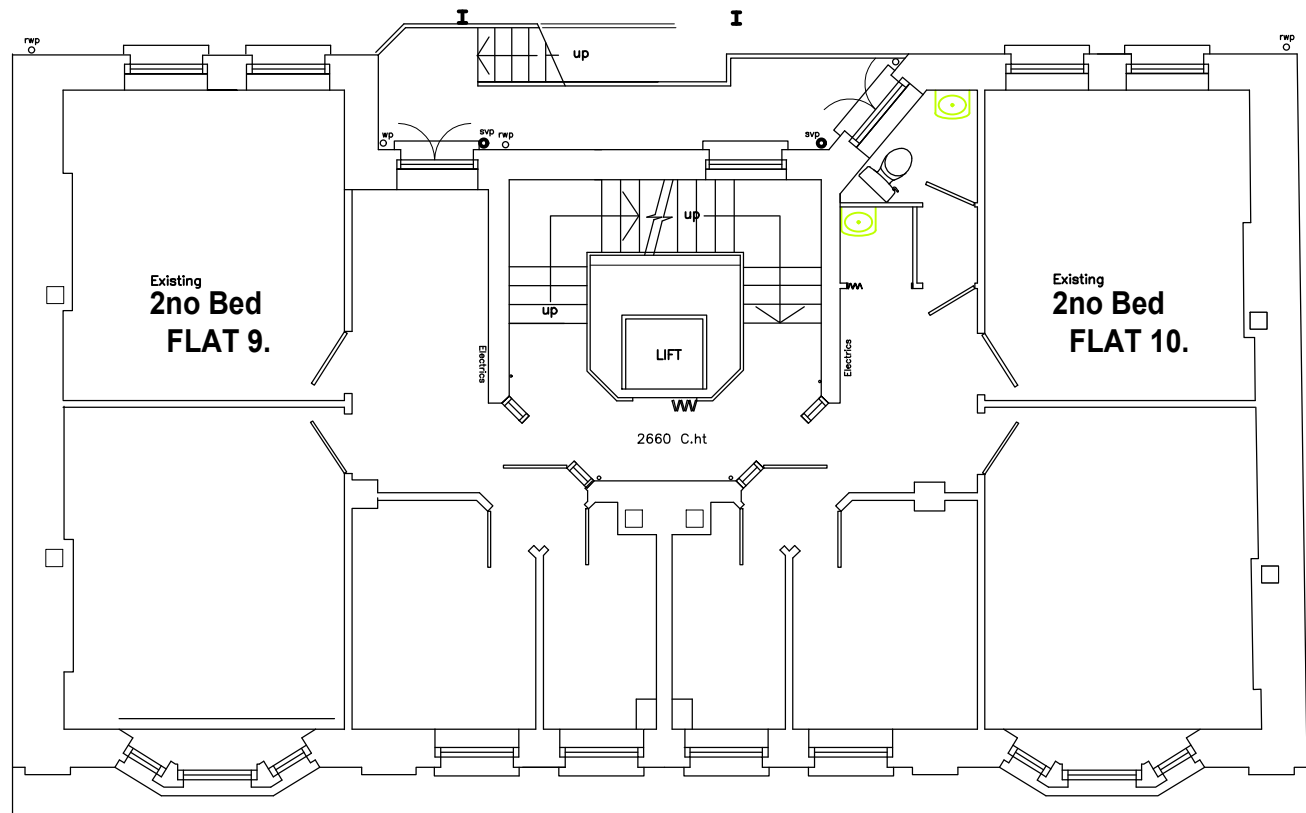

Sixth Floor Plan

EXISTING/PROPOSED SIXTH FLOOR PLAN 1:100 @ A1

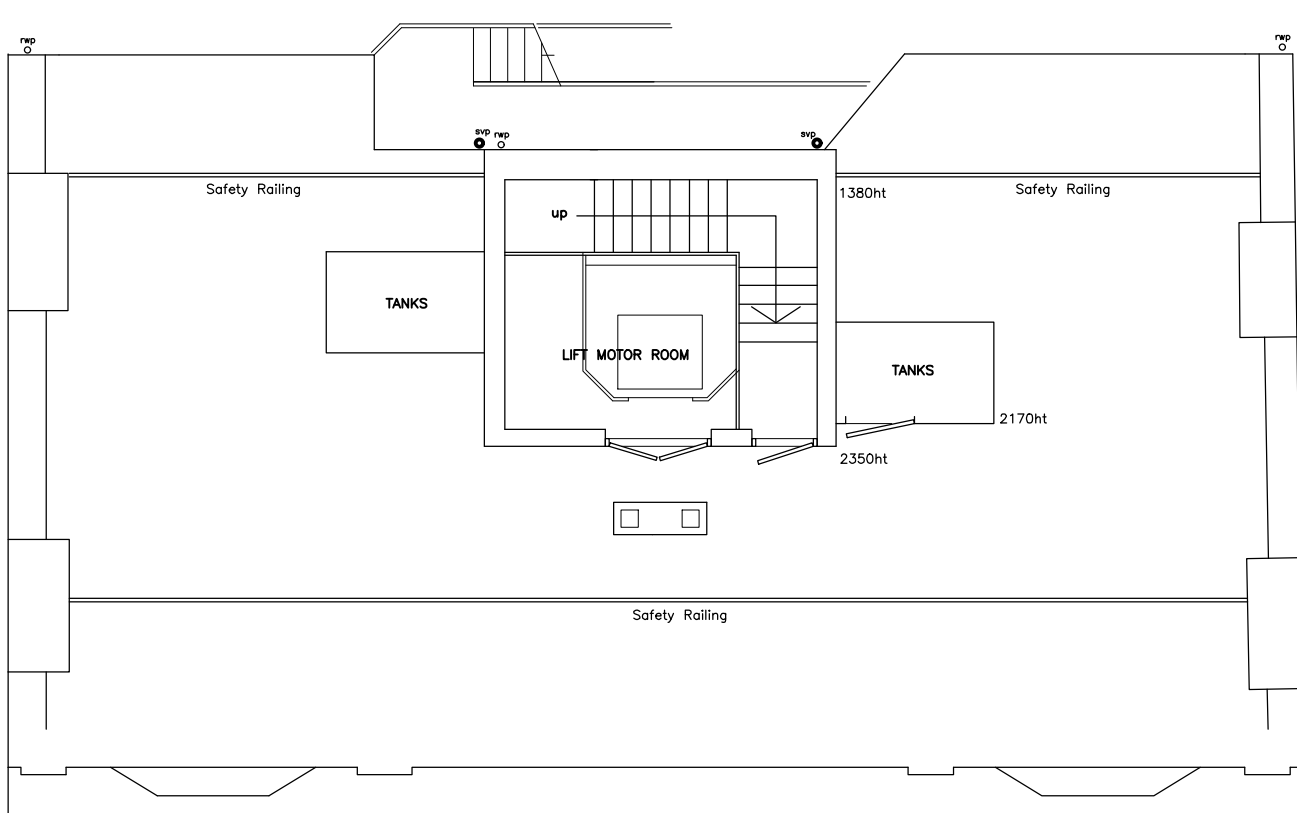

Roof Plan

EXISTING/PROPOSED ROOF PLAN 1:100 @ A1

| For Information   |                                                                                           |                           |
|---|-------------------------------------------------------------------------------------------|---------------------------|
| revision   | description                                                                               | date                      |
|  <div>GENESIS ARCHITECTS LTD<br/>7 St Margarets Road, Sandstead Abbots<br/>Ware Hertfordshire SG12 8EP<br/>T : 01920 877998<br/>F : 01920 877998<br/>E: genesisarchitects@btconnect.com<br/>W: www.genesisarchitects.ltd.uk</div> |                                                                                           |                           |
| client   | AMRIT HOLDINGS CO LTD                                                                     |                           |
| project   | REPLACEMENT WINDOWS AT<br>KARRIDALE MANSIONS<br>72 TOTTENHAM COURT ROAD<br>LONDON W1T 2HE |                           |
| title   | EXISTING - PROPOSED<br>FLOOR PLANS - SHEET 2                                              |                           |
| date   | MARCH 24                                                                                  | scale AS SHOWN drawn IRMB |
| drawing no   | GAL 386 (PC) 003 /                                                                        |                           |