

Safety Railing

 \otimes


SIXTH FLOOR

Safety Railing

DRAWINGS, DETAILS TO BE SUBMITTED TO THE PLANNING DEPARTMENT FOR APPROVAL PRIOR TO INSTALLATION.

EXISTING 40 NUMBER WINDOWS TO BE REPLACED TO FIRST FLOOR LEVEL AND ABOVE - REAR ELEVATION. PROPOSED WINDOWS TO BE FINISHED IN WHITE UPVC WITH DOUBLE GLAZED UNITS - OPENING/PATTERN ALL TO MATCH THE EXISTING WINDOWS. UPVC FINISH TO REDUCE THE REQUIREMENT FOR REGULAR MAINTENANCE. APPLICANT TO PROVIDE MANUFACTURERS SAMPLES,

EXISTING METAL MEANS OF ESCAPE STAIRCASE NOT

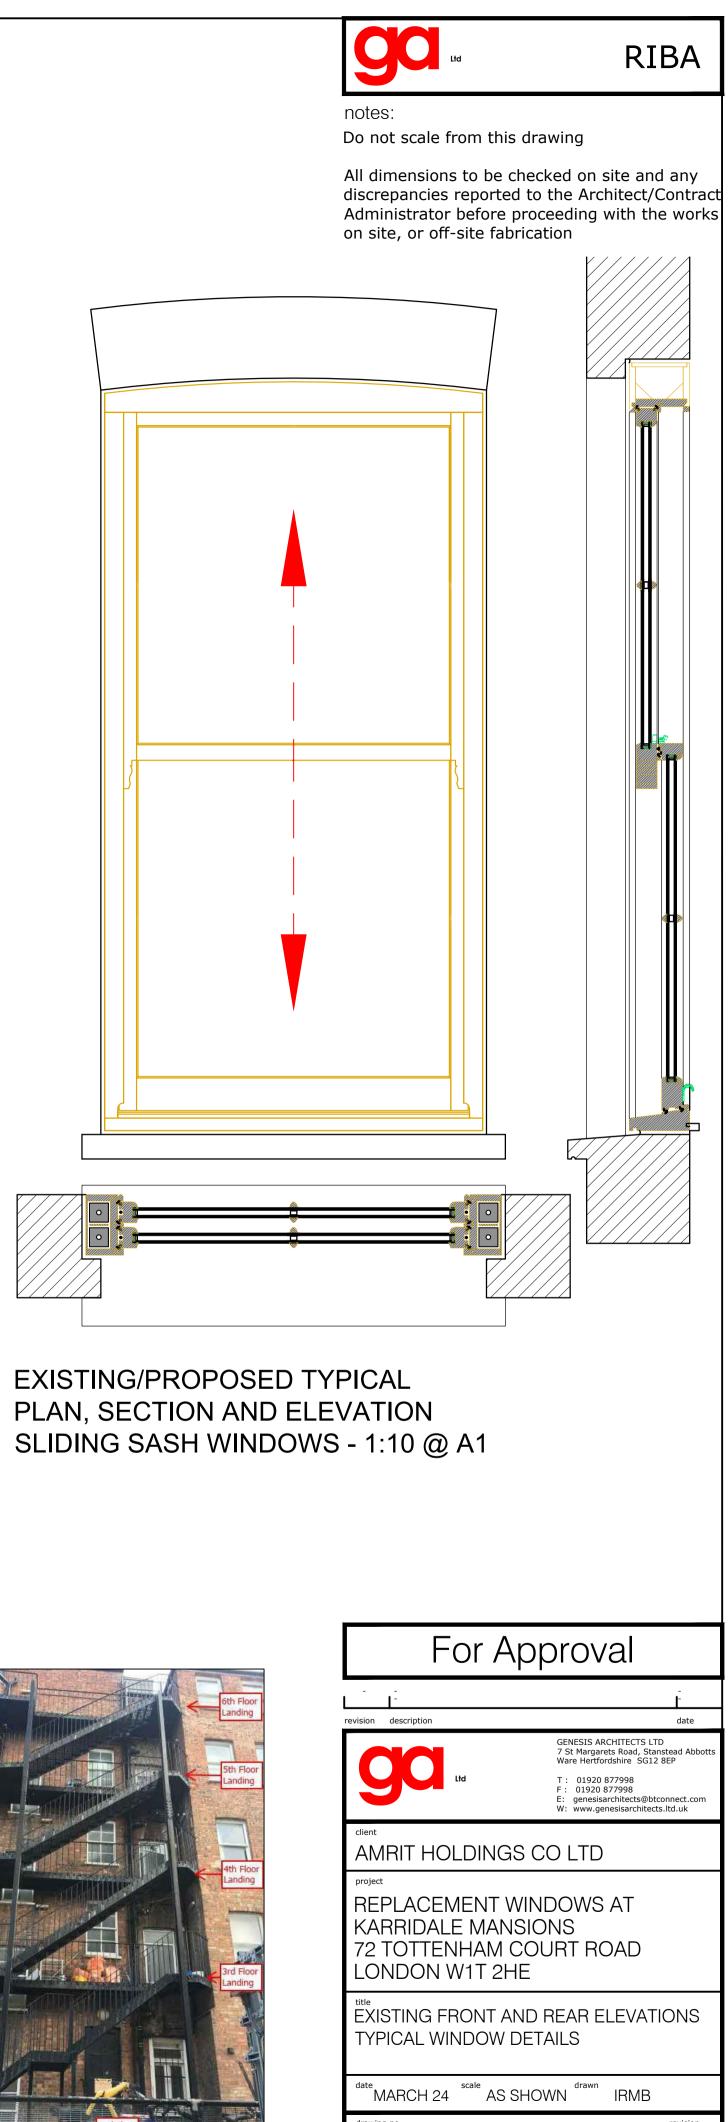

drawing no GAL 386 (PC) 004