


NOTES

NOTE:

SECTION 11: See drawing 1431-P110

SECTION AA: See drawing 1431-P125

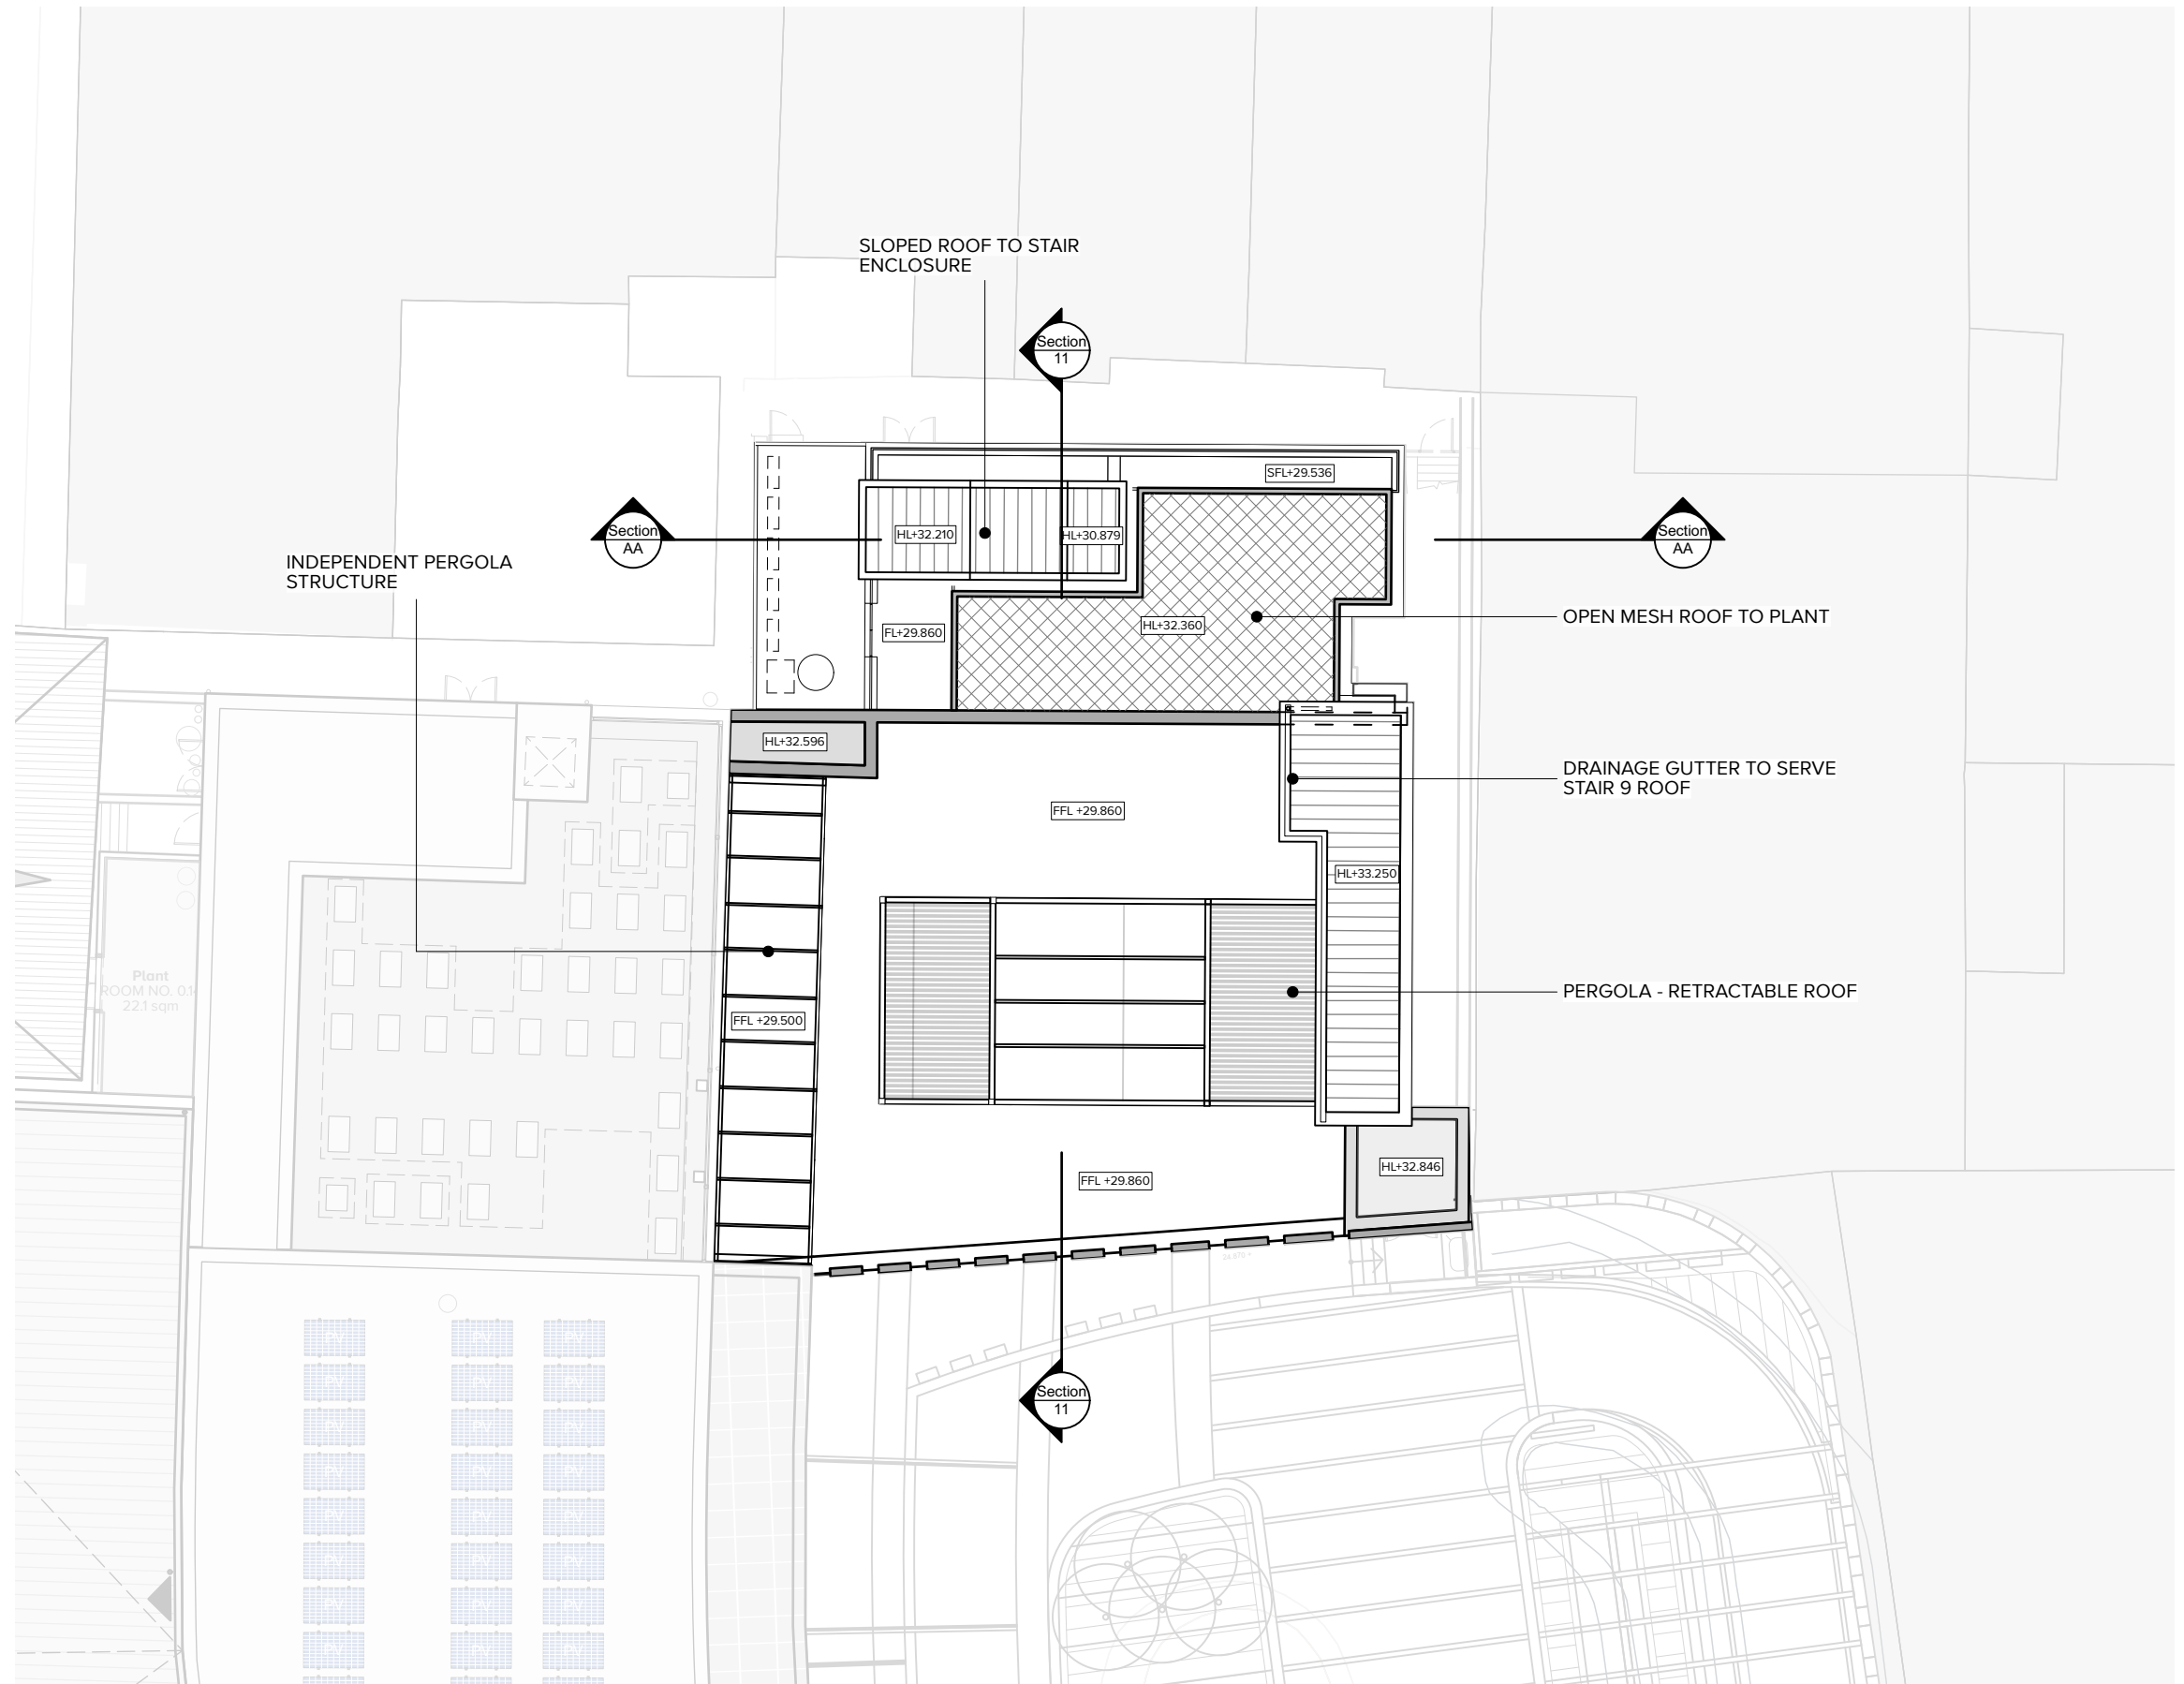


SOURCES:

Survey supplied by Maltby Surveys. Original data received on April 2018, with updates in October 2018 and March 2019.

OS Mapping Data obtained from Ordnance Survey. Information License Number 531879_706844

PLANNING

Revisions:	A	MUH	JLS	12/09/23	Initial issue.
	B	BWL	JLS	19/09/23	Drawing number changed. OS base added. Key and source updated. Annotations and scale revised.
	C	BWL	JLS	22/09/23	Issued for planning.
	D	BWL	JLS	06/02/24	Roof plan and annotations updated. Roof heights added. Section 11 moved.
	E	BWL	JLS	13/02/24	Adjustment to FFLs and HLs. Notes updated.
	F	BR	JLS	23/02/24	Amend roof for stair pop-up
	G	BWL	JLS	01/03/24	Context updated. Courtyard landscaping added.

 

scale 1:200 @ A3 date 28/03/2023
drawn THSS checked JLS

1431-P109-G

www.cube-designltd.co.uk

T: 01425 481 999

cube_design ©