


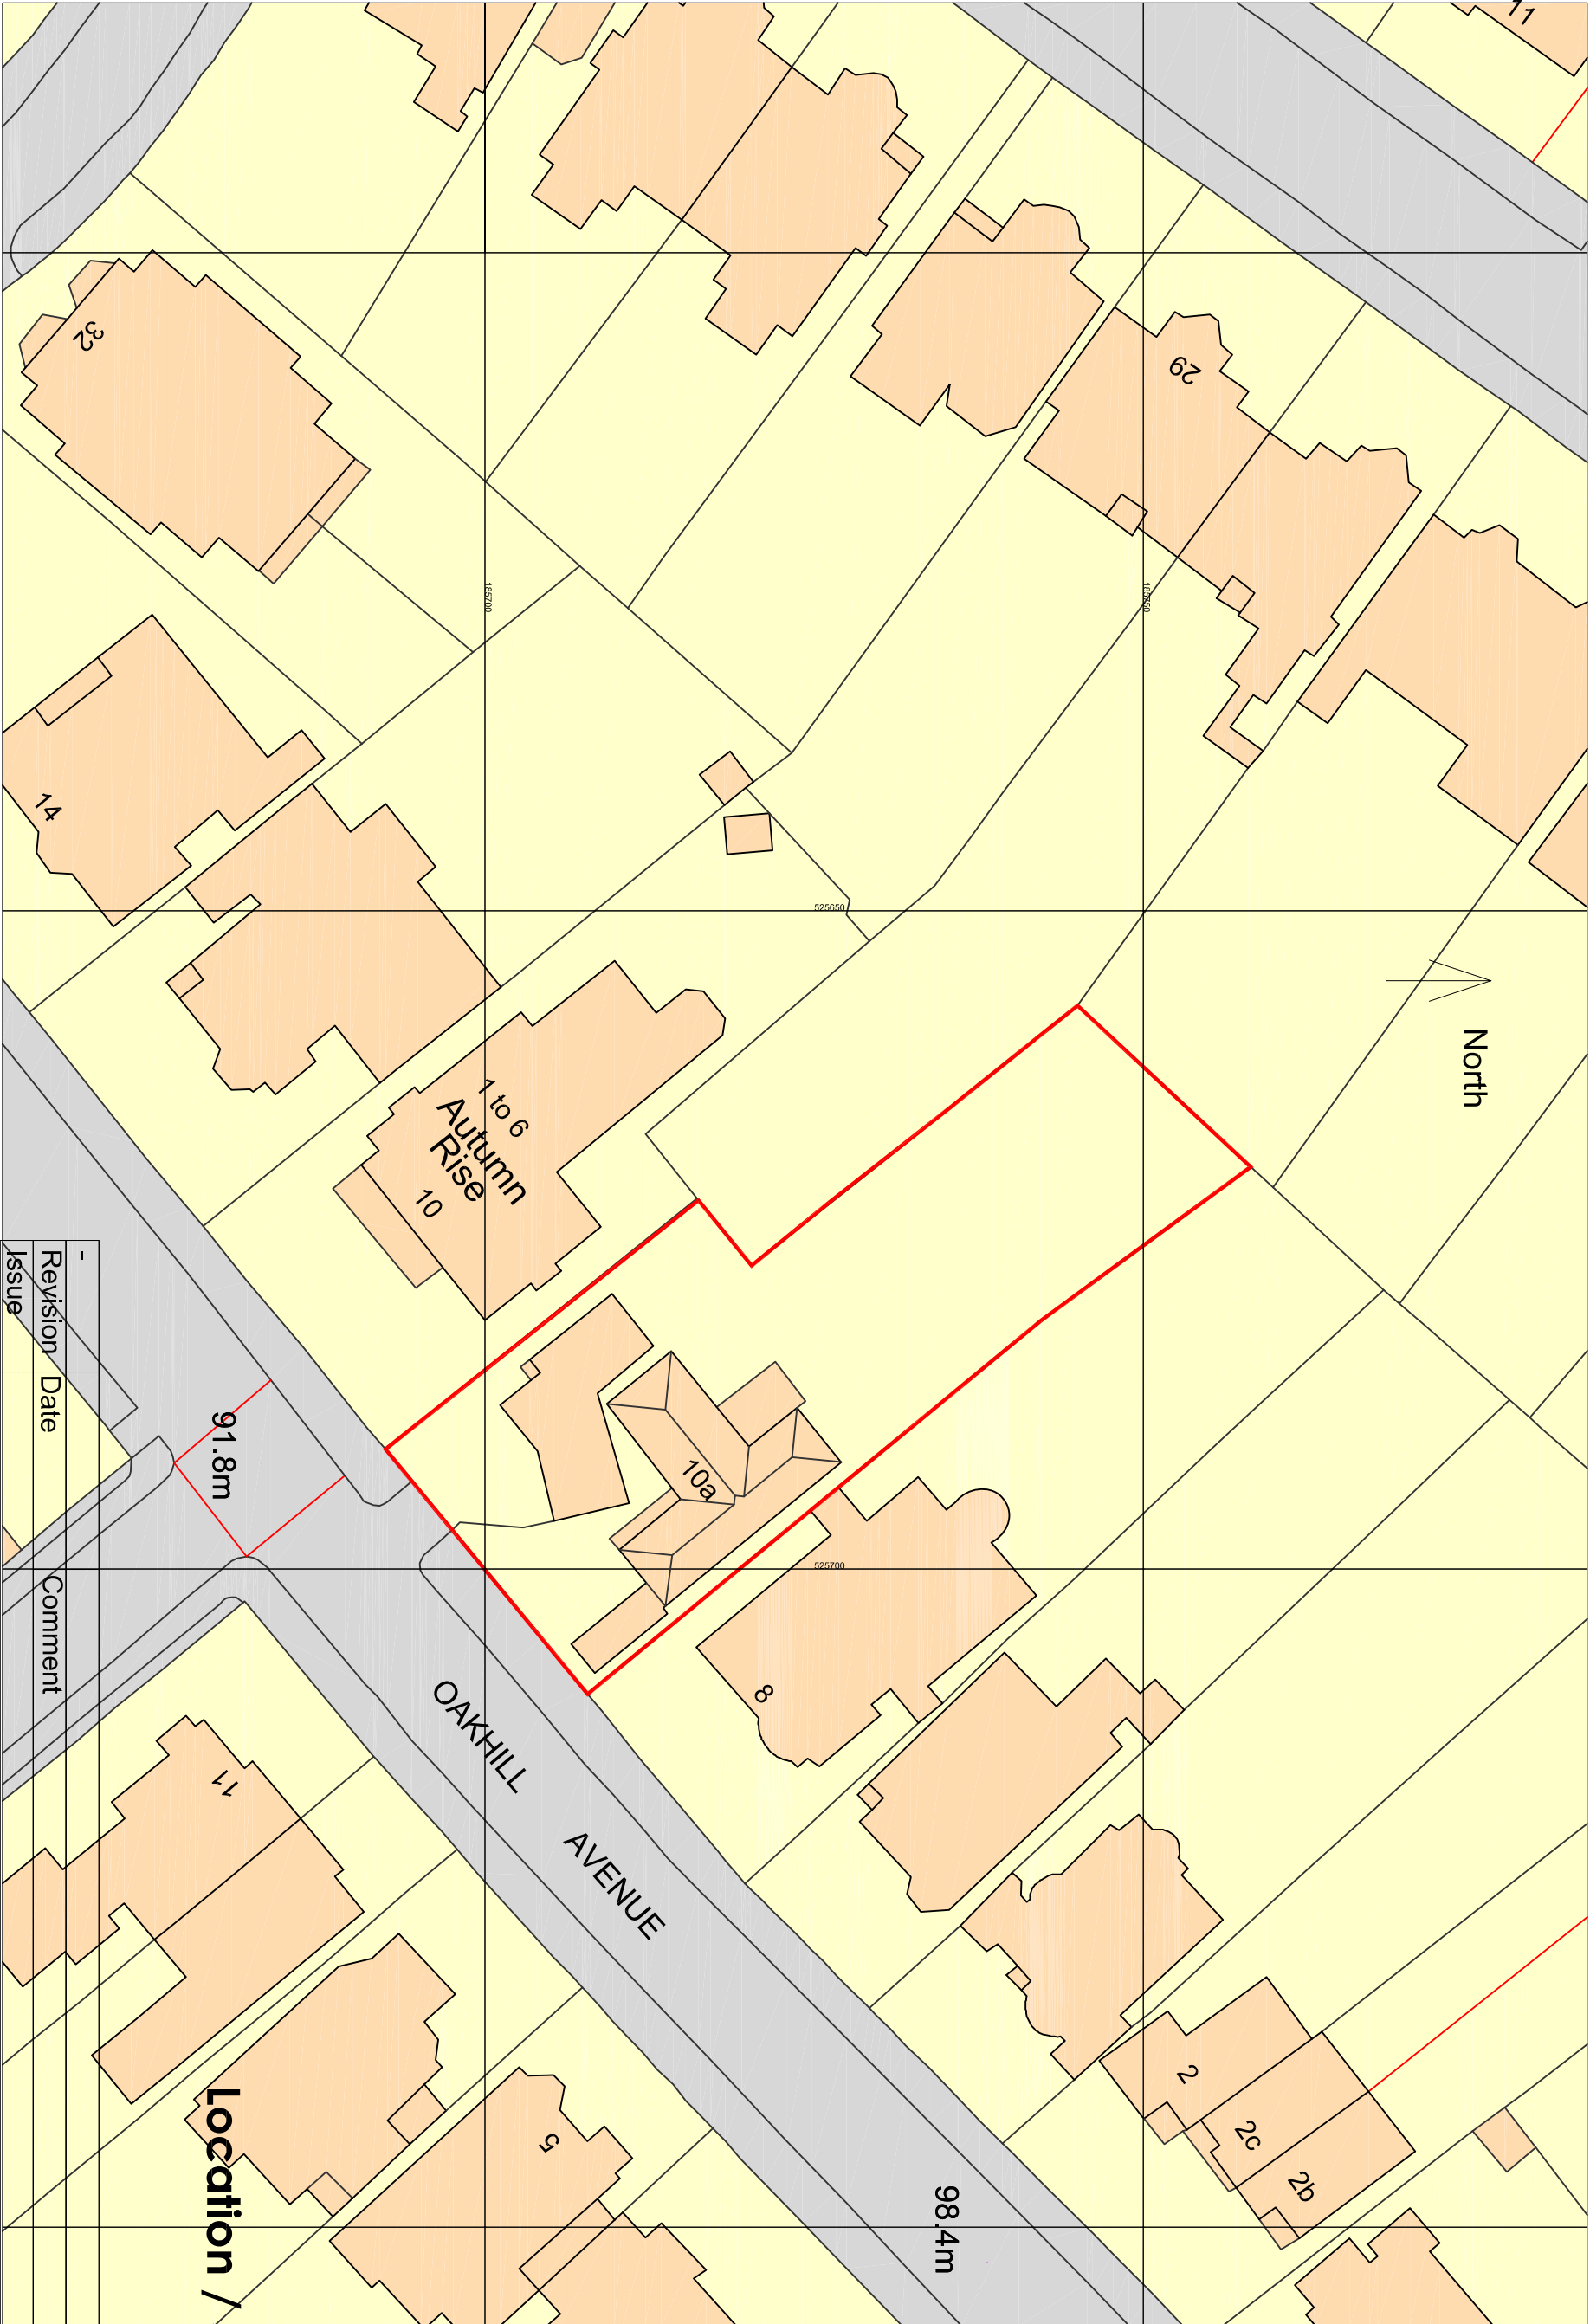

-			
Revision	Date	Comment	
Issue			
		Planning	

Location / Site Plan

ad design concepts

Project	10a Oakhill Avenue, London NW3		
Drawing Title:	Location Plan		
Drawing Number:	89-000		
Revision:			
Date:	March 2024		
Scale:	1:500@A3		
AD Design Concepts Ltd - 25 Gramplan Gardens, London NW2 1JH - www.addconcepts.co.uk - tel: 02082090343 - fax: 02084551424 - e-mail: info@addconcepts.co.uk			