



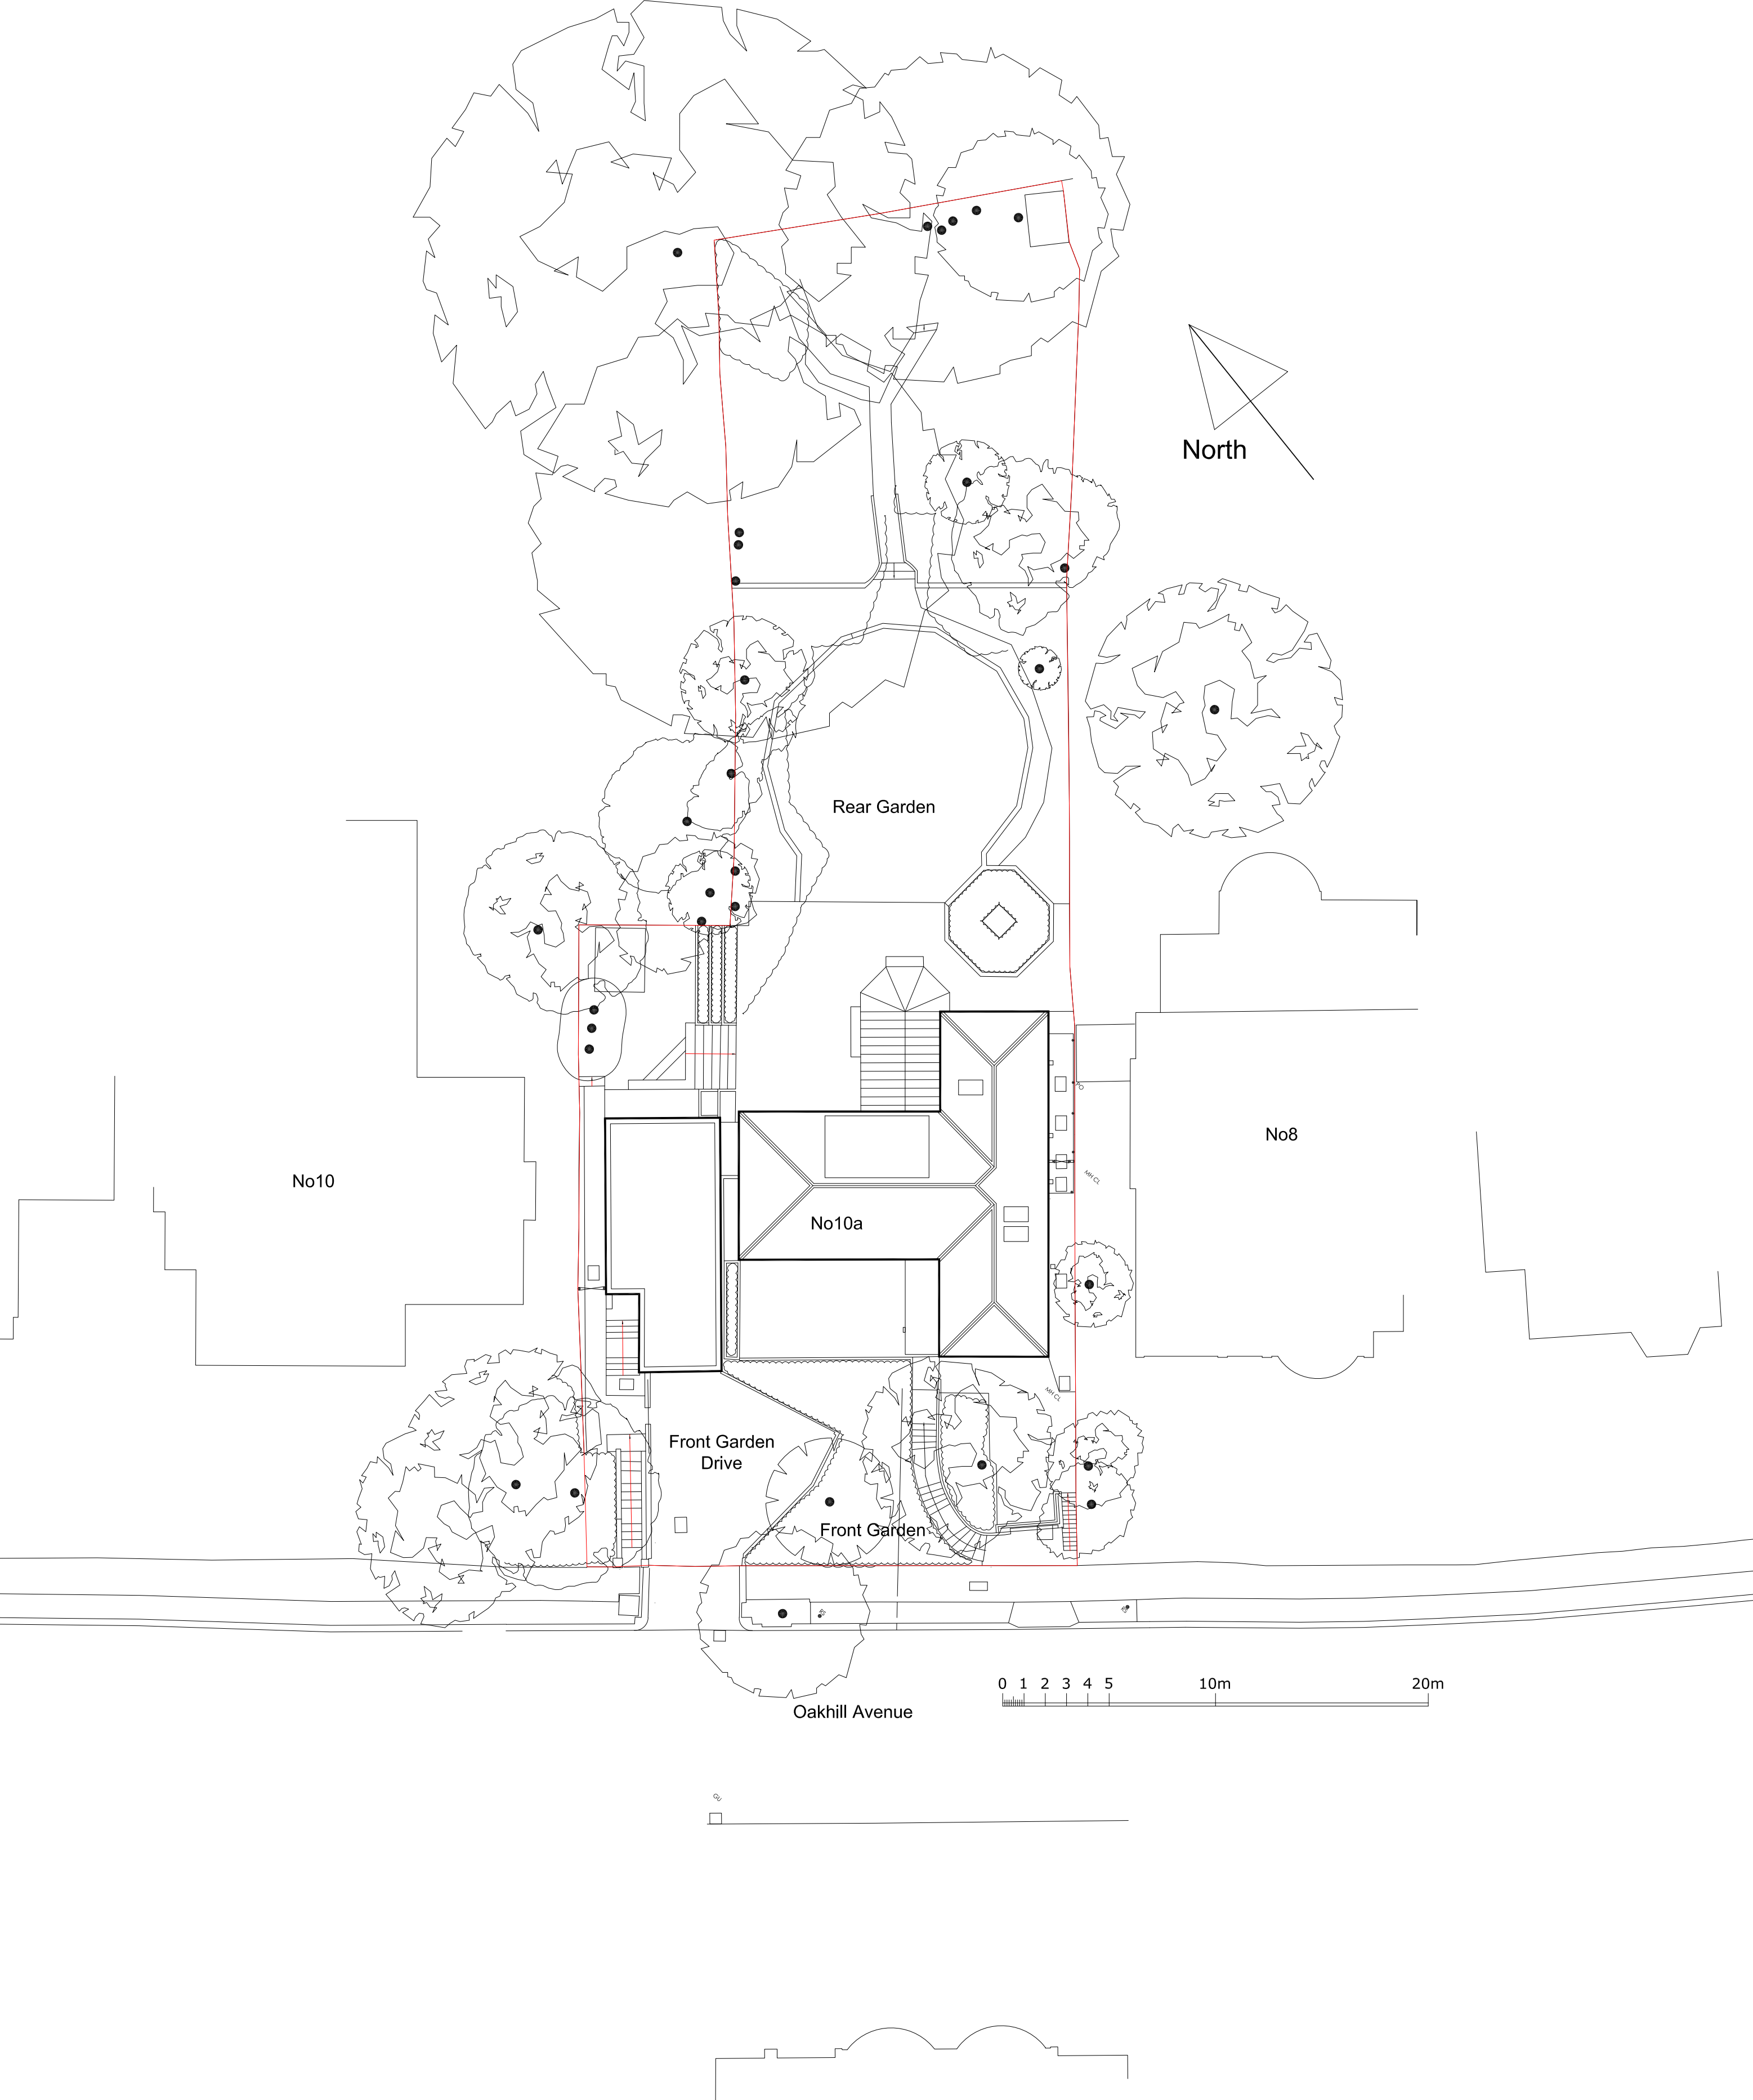



Existing Site Plan

-		
Revision	Date	Comment
Issue		Planning
ad design concepts		
planning - architecture - interiors		
Project	10a Oakhill Avenue, London NW3	
Drawing Title:	Existing site plan	
Drawing Number:	89-002	
Revision:		
Date:	March 2024	
Scale:	1:200@A2; 1:400@A4	
AD Design Concepts Ltd - 25 Gramplan Gardens, London NW2 1JH - www.addconcepts.co.uk - tel. 02082090343 - fax. 02084551424 - e-mail: info@addconcepts.co.uk		

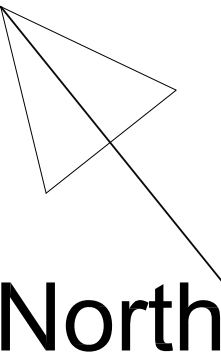

Revision	Date	Comment
Issue	Planning	
ad design concepts planning - architecture - interiors		
Project	10a Oakhill Avenue, London NW3	
Drawing Title:	Existing lower ground floor plan	
Drawing Number:	89-001	
Revision:		
Date:	March 2024	
Scale:	1:100@A2; 1:200@A4	
AD Design Concepts Ltd - 25 Gramplan Gardens, London NW2 1JH - www.addconcepts.co.uk - tel. 02082090343 - fax. 02084551424 - e-mail: info@addconcepts.co.uk		

Extent of previously
approved scheme (planning
reference 2015/1628/P)

 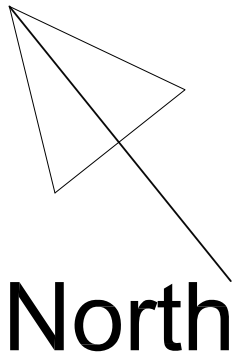




Ground floor - Existing

Revision	Date	Comment
Issue	Planning	
ad design concepts		
	planning - architecture - interiors	
Project	10a Oakhill Avenue, London NW3	
Drawing Title:	Existing ground floor plan	
Drawing Number:	99-001	
Revision:		
Date:	March 2024	
Scale:	1:100@A2; 1:200@A4	
AD Design Concepts Ltd - 25 Gramplan Gardens, London NW2 1JH - www.addconcepts.co.uk - tel. 02082090343 - fax. 02084551424 - e-mail: info@addconcepts.co.uk		

[illegible]


-		
Revision	Date	Comment
Issue		Planning
ad design concepts planning - architecture - interiors		
Project	10a Oakhill Avenue, London NW3	
Drawing Title:	Existing first floor plan	
Drawing Number:	99-002	
Revision:		
Date:	March 2024	
Scale:	1:100@A2; 1:200@A4	
AD Design Concepts Ltd - 25 Gramplan Gardens, London NW2 1JH - www.addconcepts.co.uk - tel. 02082090343 - fax. 02084551424 - e-mail: Info@addconcepts.co.uk		

Extent of previously
approved scheme (planning
reference 2015/1628/P)

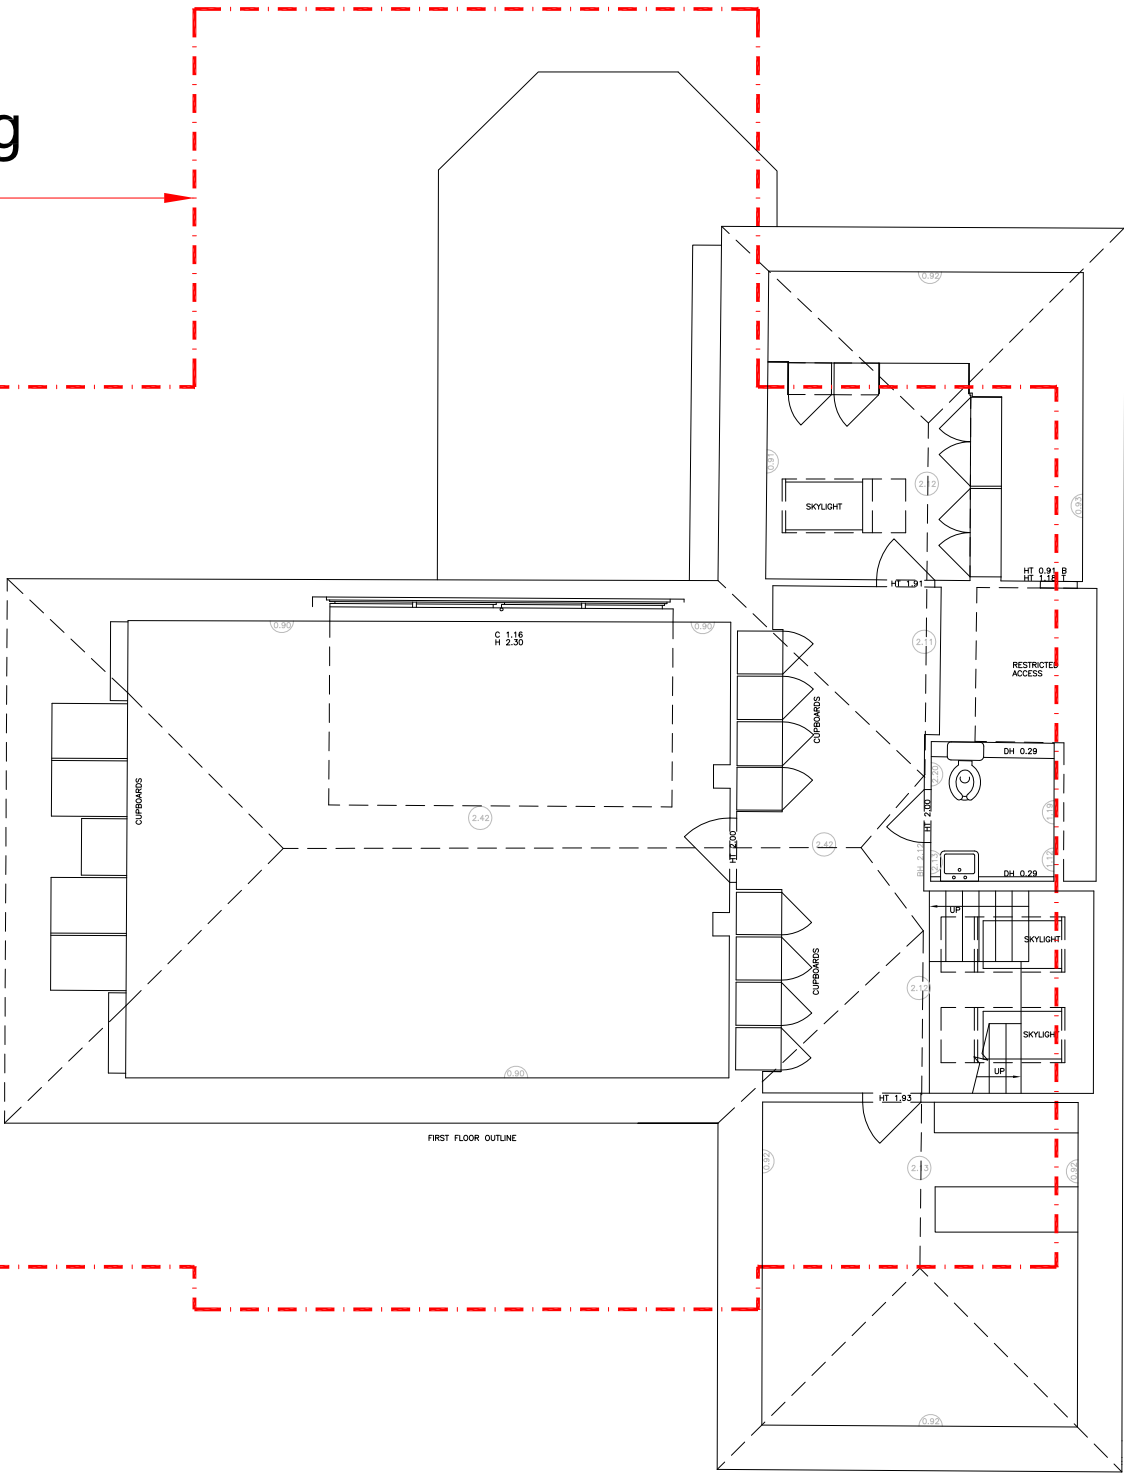 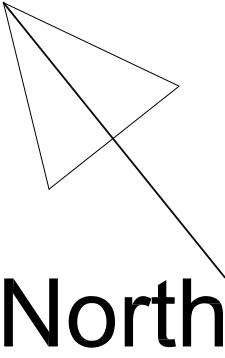

Attic floor - Existing

Revision	Date	Comment
Issue		Planning
ad design concepts		
Project	planning - architecture - interiors	
Drawing Title:	10a Oakhill Avenue, London NW3	
Drawing Number:	Existing attic floor plan	
Revision:	99-003	
Date:	March 2024	
Scale:	1:100@A2: 1:200@A4	
AD Design Concepts Ltd - 25 Gramplan Gardens, London NW2 1JH - www.addconcepts.co.uk - tel. 02082090343 - fax. 02084551424 - e-mail: info@addconcepts.co.uk		

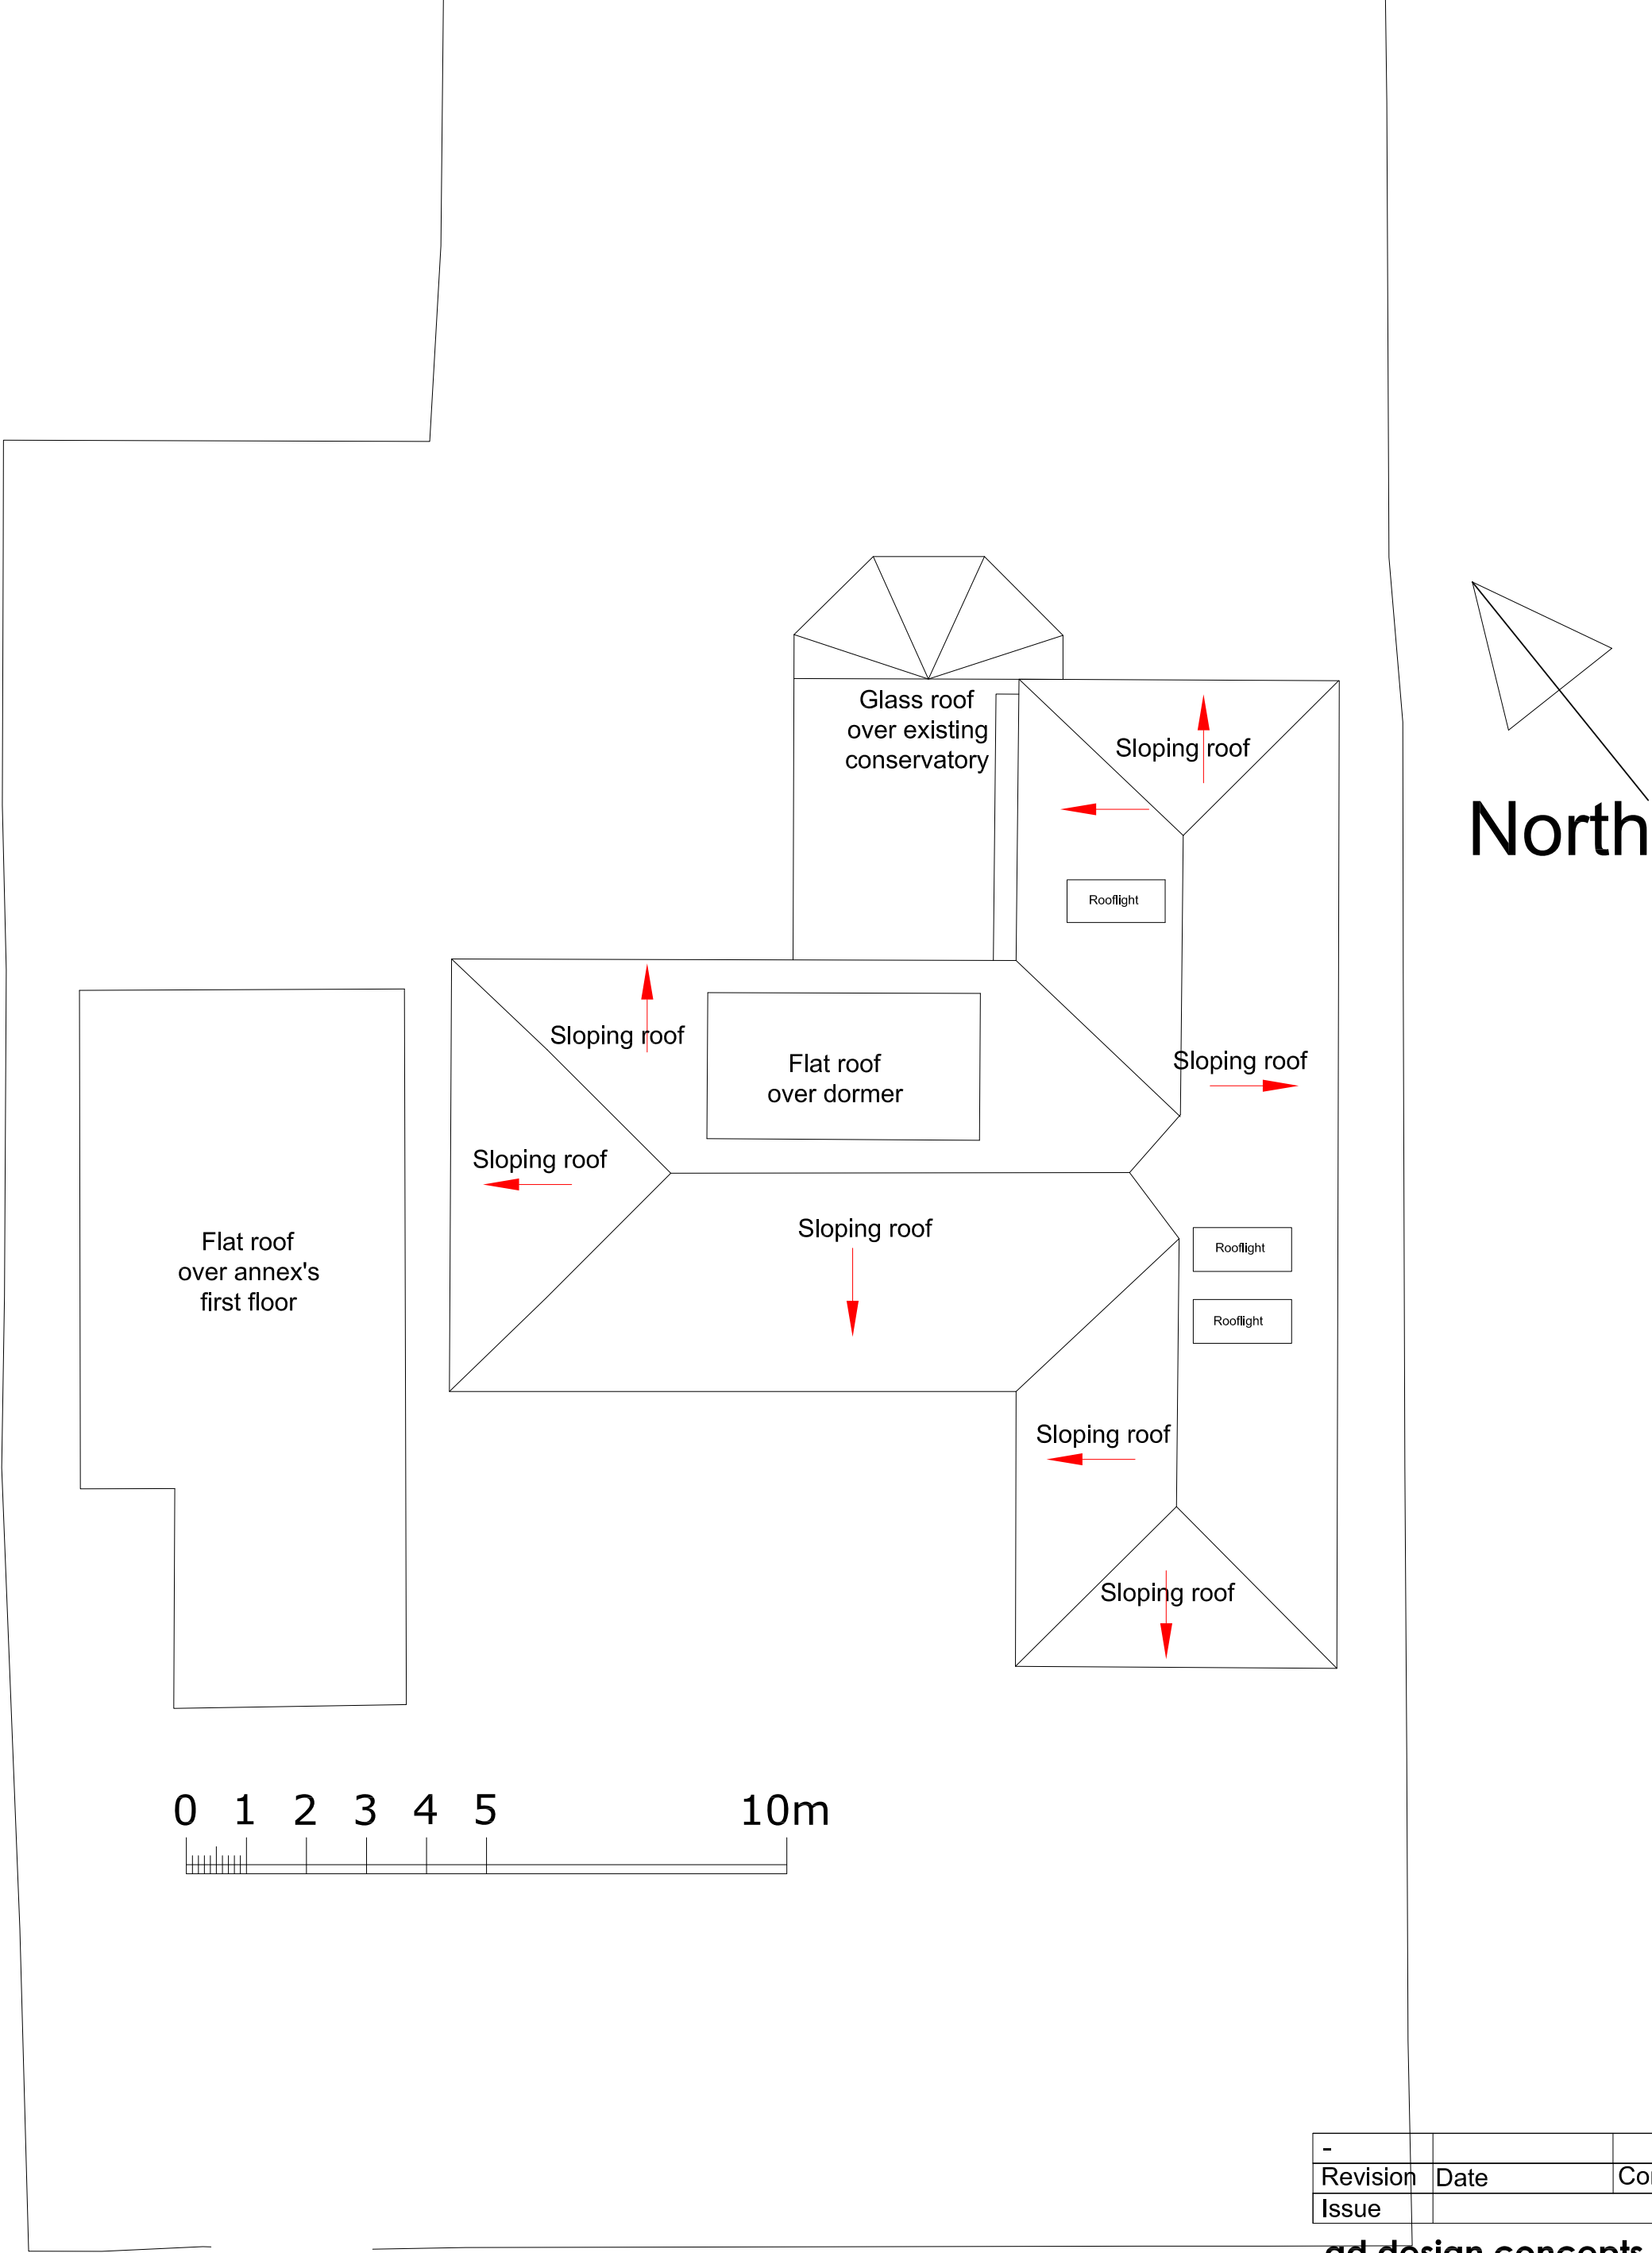

Roof Plan - Existing

Revision	Date	Comment
Issue		Planning
ad design concepts		
		planning - architecture - interiors
Project	10a Oakhill Avenue, London NW3	
Drawing Title:	Existing roof plan	
Drawing Number:	99-004	
Revision:		
Date:	March 2024	
Scale:	1:100@A2: 1:200@A4	
AD Design Concepts Ltd - 25 Gramplan Gardens, London NW2 1JH - www.addconcepts.co.uk - tel. 02082090343 - fax. 02084551424 - e-mail: info@addconcepts.co.uk		