



Site Plan - Proposed

Revision	Date	Comment
-		
Issue		Oakhill Avenue



Planning

ad design concepts


planning - architecture - interiors

Project	10a Oakhill Avenue, London NW3
Drawing Title:	Proposed site plan
Drawing Number:	99-000
Revision:	
Date:	March 2024
Scale:	1:200@A3; 1:100@A1

AD Design Concepts Ltd - 25 Grampian Gardens, London NW2 1JH - www.addconcepts.co.uk - tel. 02082090343 - fax. 02084551424 - e-mail: info@addconcepts.co.uk

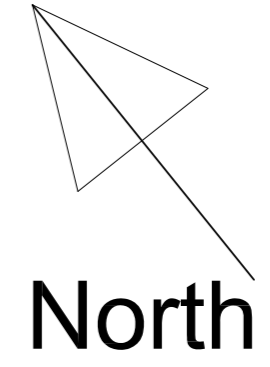
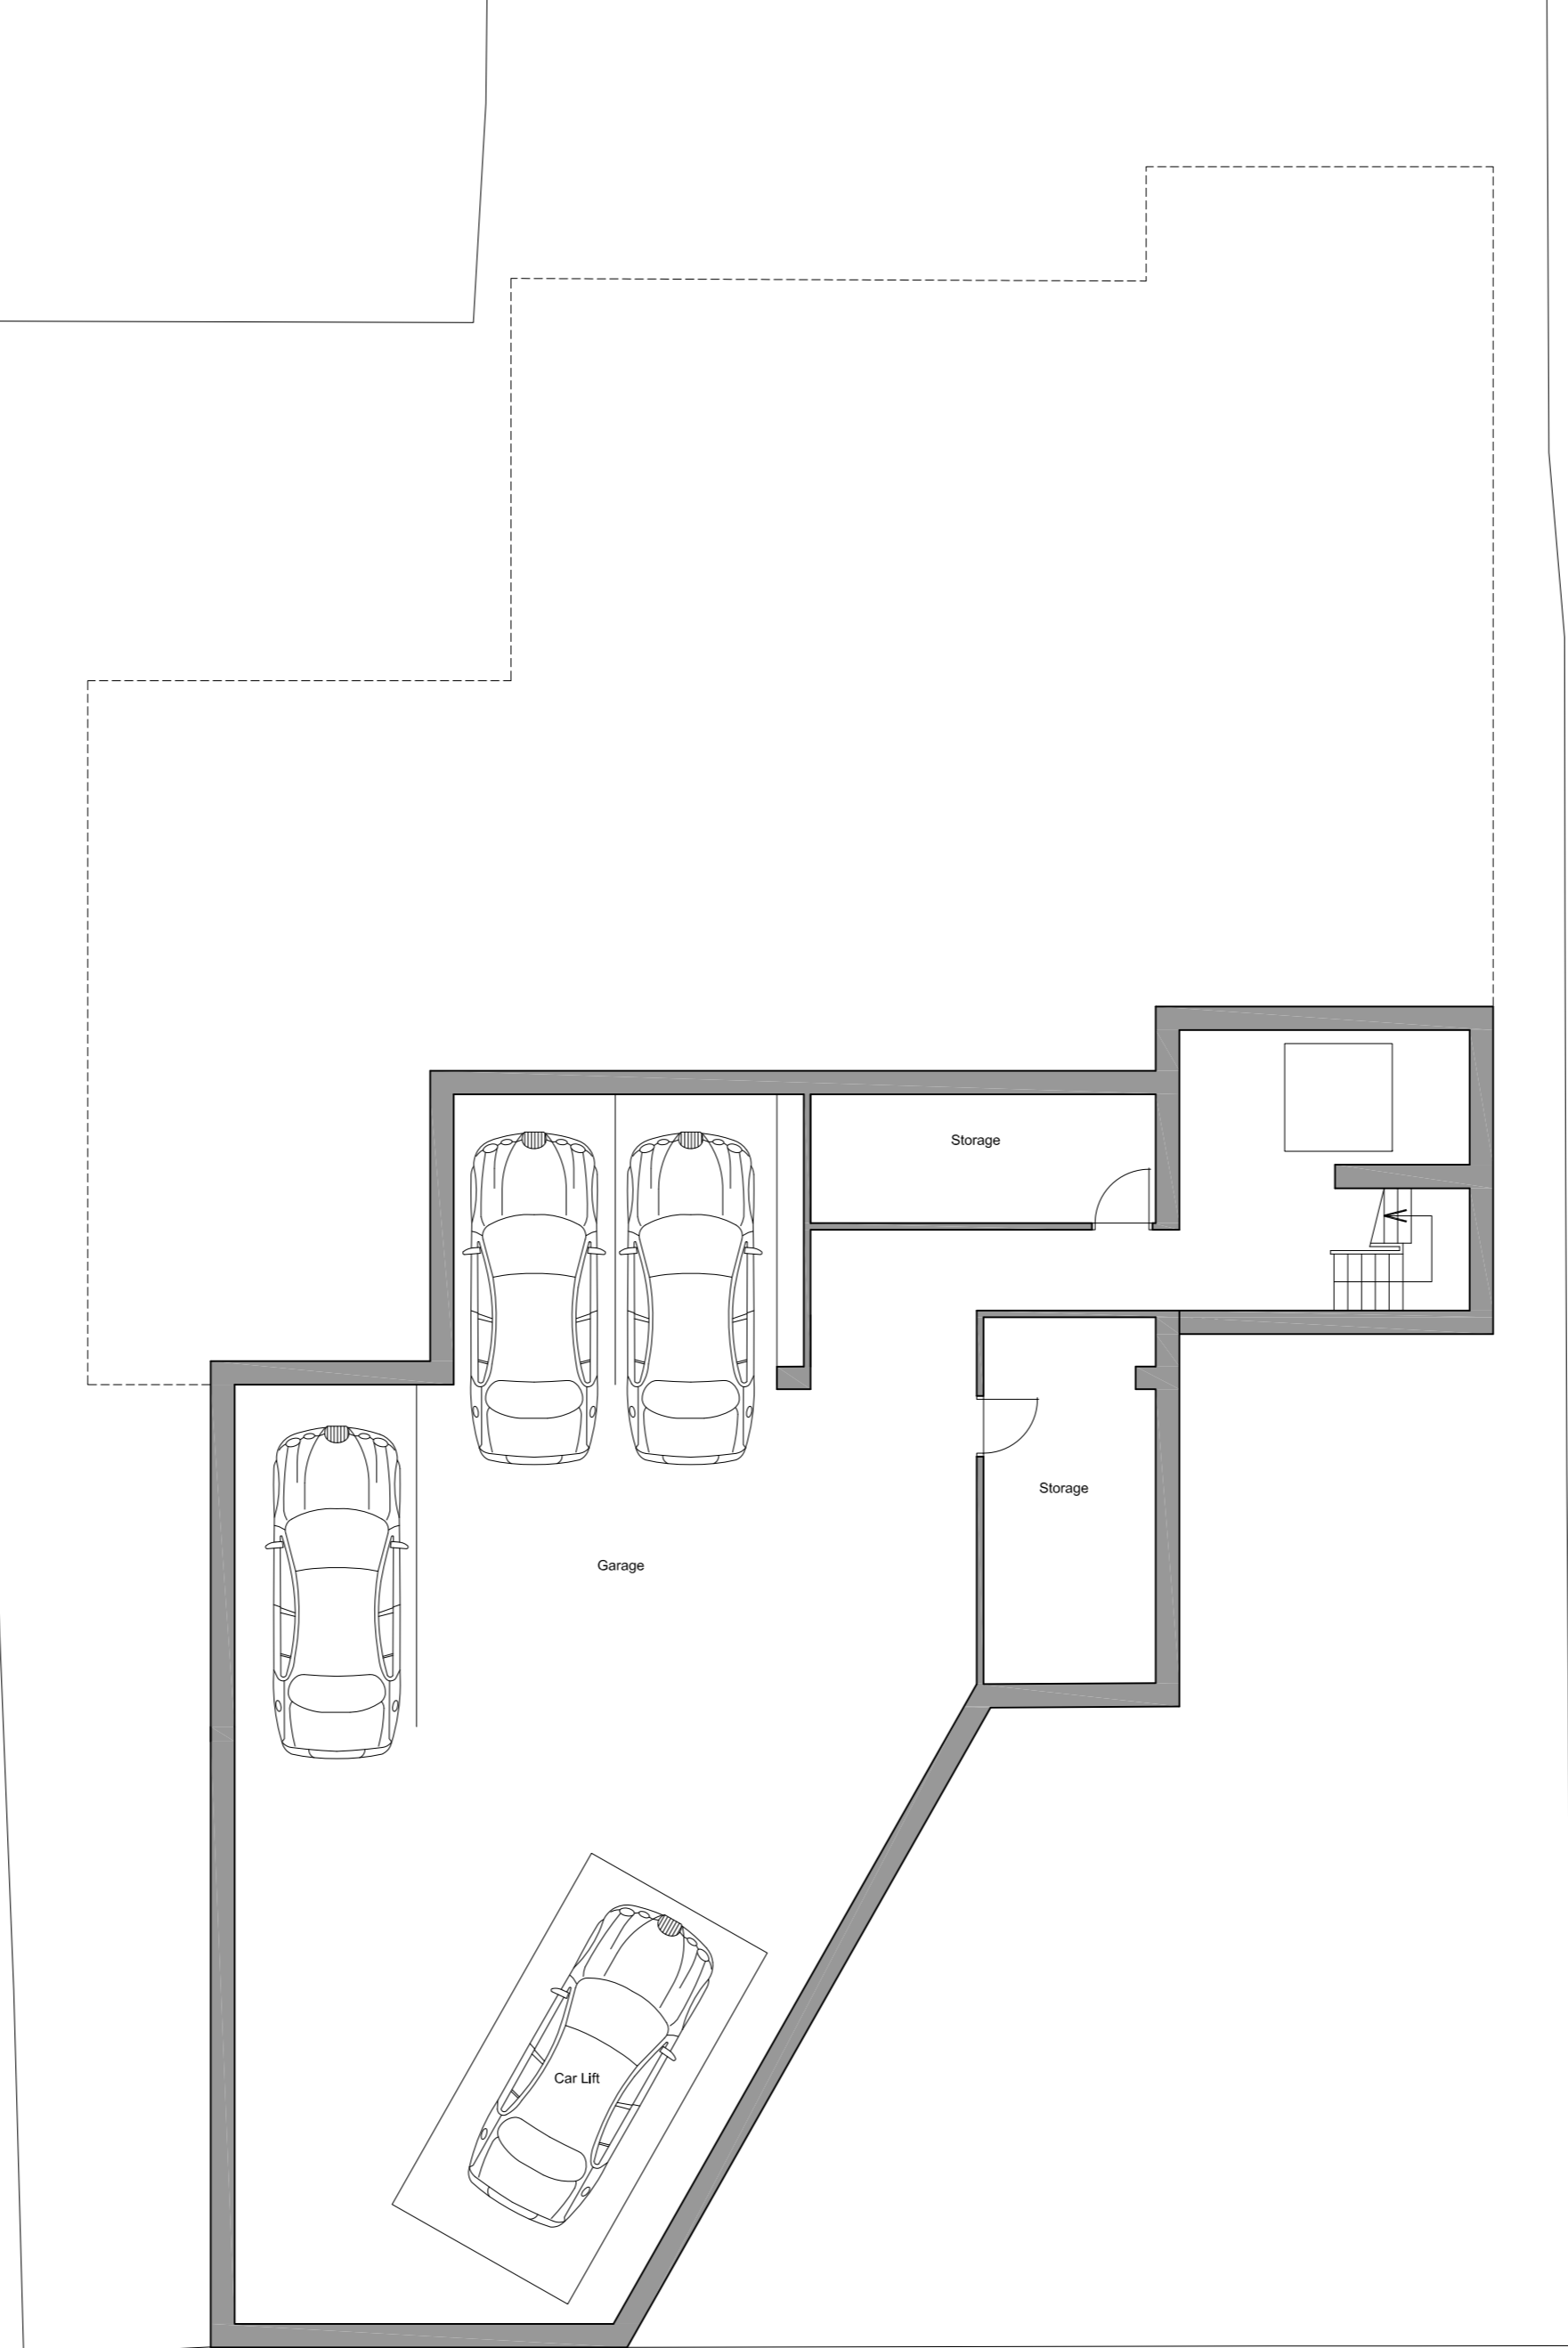


Basement floor - Proposed

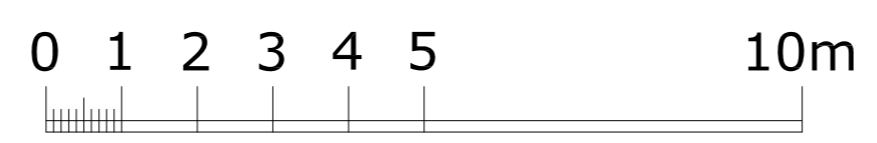

-		
Revision	Date	Comment
Issue		Planning
ad design concepts		
		<small>planning - architecture - interiors</small>
Project	10a Oakhill Avenue, London NW3	
Drawing Title:	Proposed basement floor plan	
Drawing Number:	99-009	
Revision:		
Date:	March 2024	
Scale:	1:100@A2; 1:200@A4	
<small>AD Design Concepts Ltd - 25 Gramplan Gardens, London NW2 1JH - www.addconcepts.co.uk - tel. 02082090343 - fax. 02084551424 - e-mail: info@addconcepts.co.uk</small>		

Extent of previously approved scheme (planning reference 2015/1628/P)

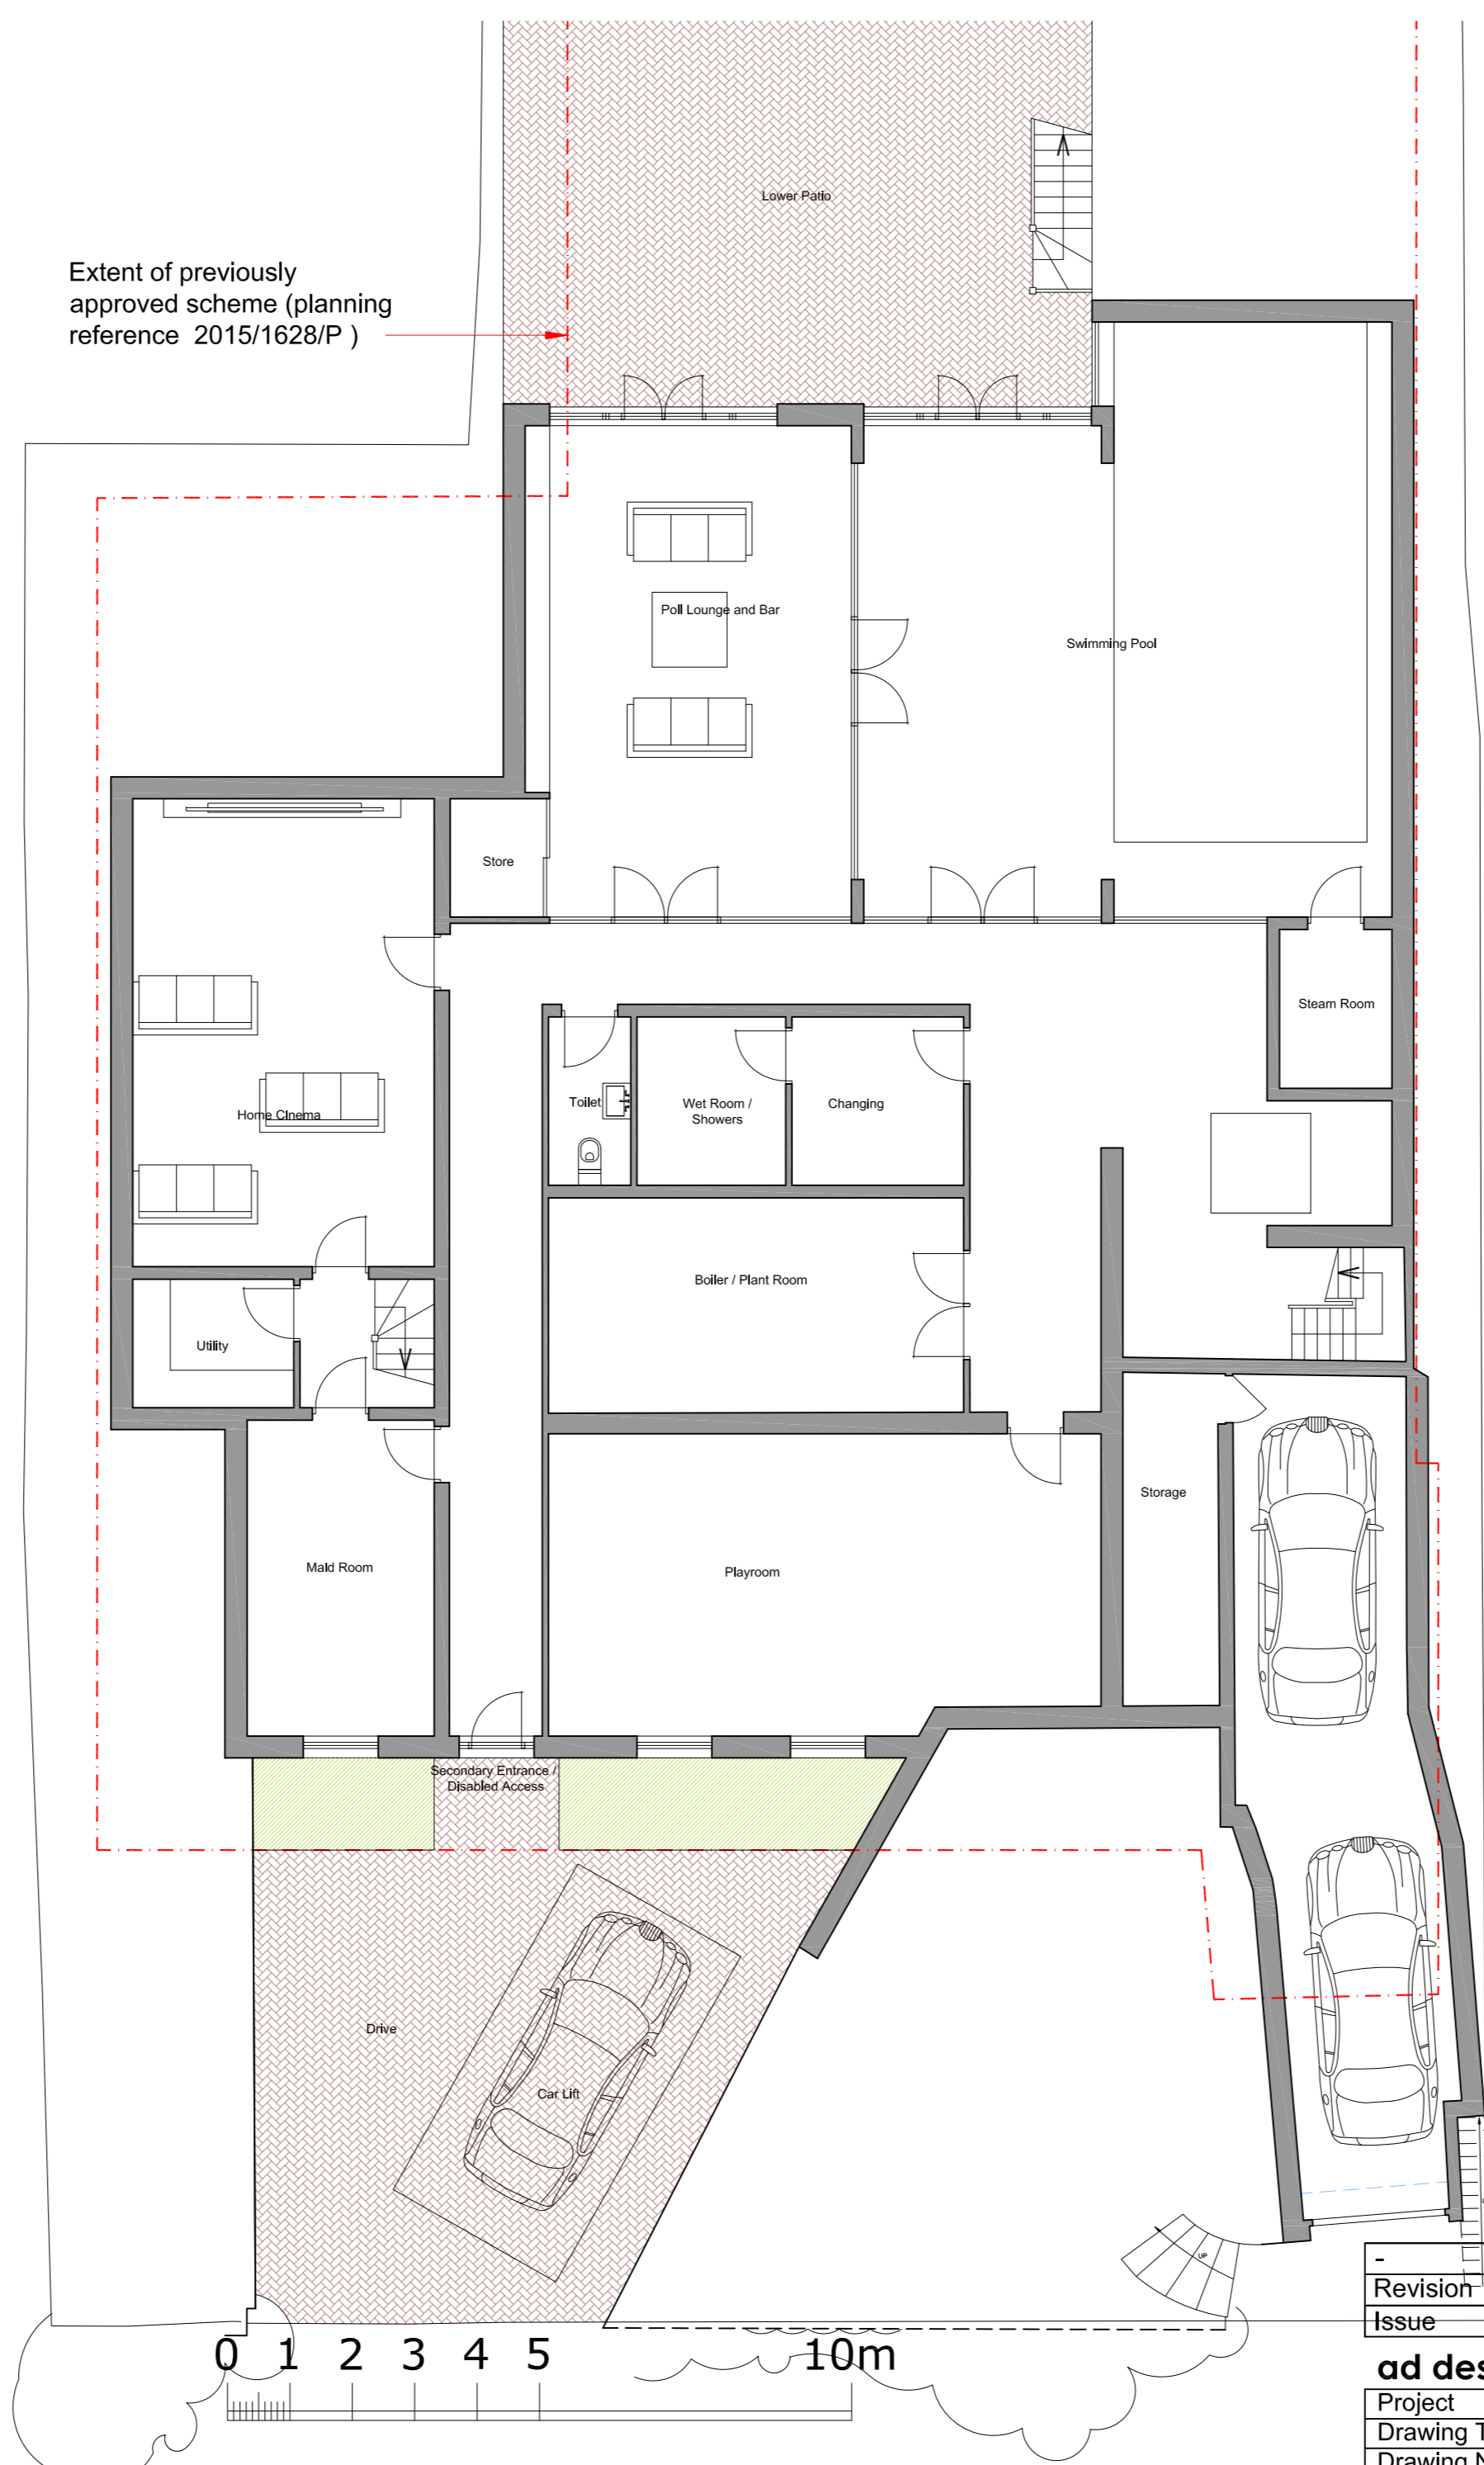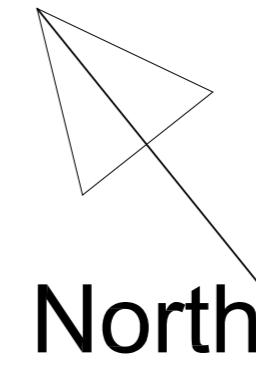

Lower ground floor - Proposed

Revision	Date	Comment
-		
Issue		Planning

ad design concepts		planning - architecture - interiors
Project	10a Oakhill Avenue, London NW3	
Drawing Title:	Proposed lower ground floor plan	
Drawing Number:	99-010	
Revision:		
Date:	March 2024	
Scale:	1:100@A2; 1:200@A4	

Extent of previously approved scheme (planning reference 2015/1628/P)

North

No8

Ground floor - Proposed


0 1 2 3 4 5 10m




Revision	Date	Comment
Issue		

ad design concepts

Project	10a Oakhill Avenue, London NW3
Drawing Title:	Proposed ground floor plan
Drawing Number:	99-005
Revision:	
Date:	March 2024
Scale:	1:100@A2; 1:200@A4

AD Design Concepts Ltd - 25 Gramplan Gardens, London NW2 1JH - www.addconcepts.co.uk - tel. 02082090343 - fax. 02084551424 - e-mail: info@addconcepts.co.uk

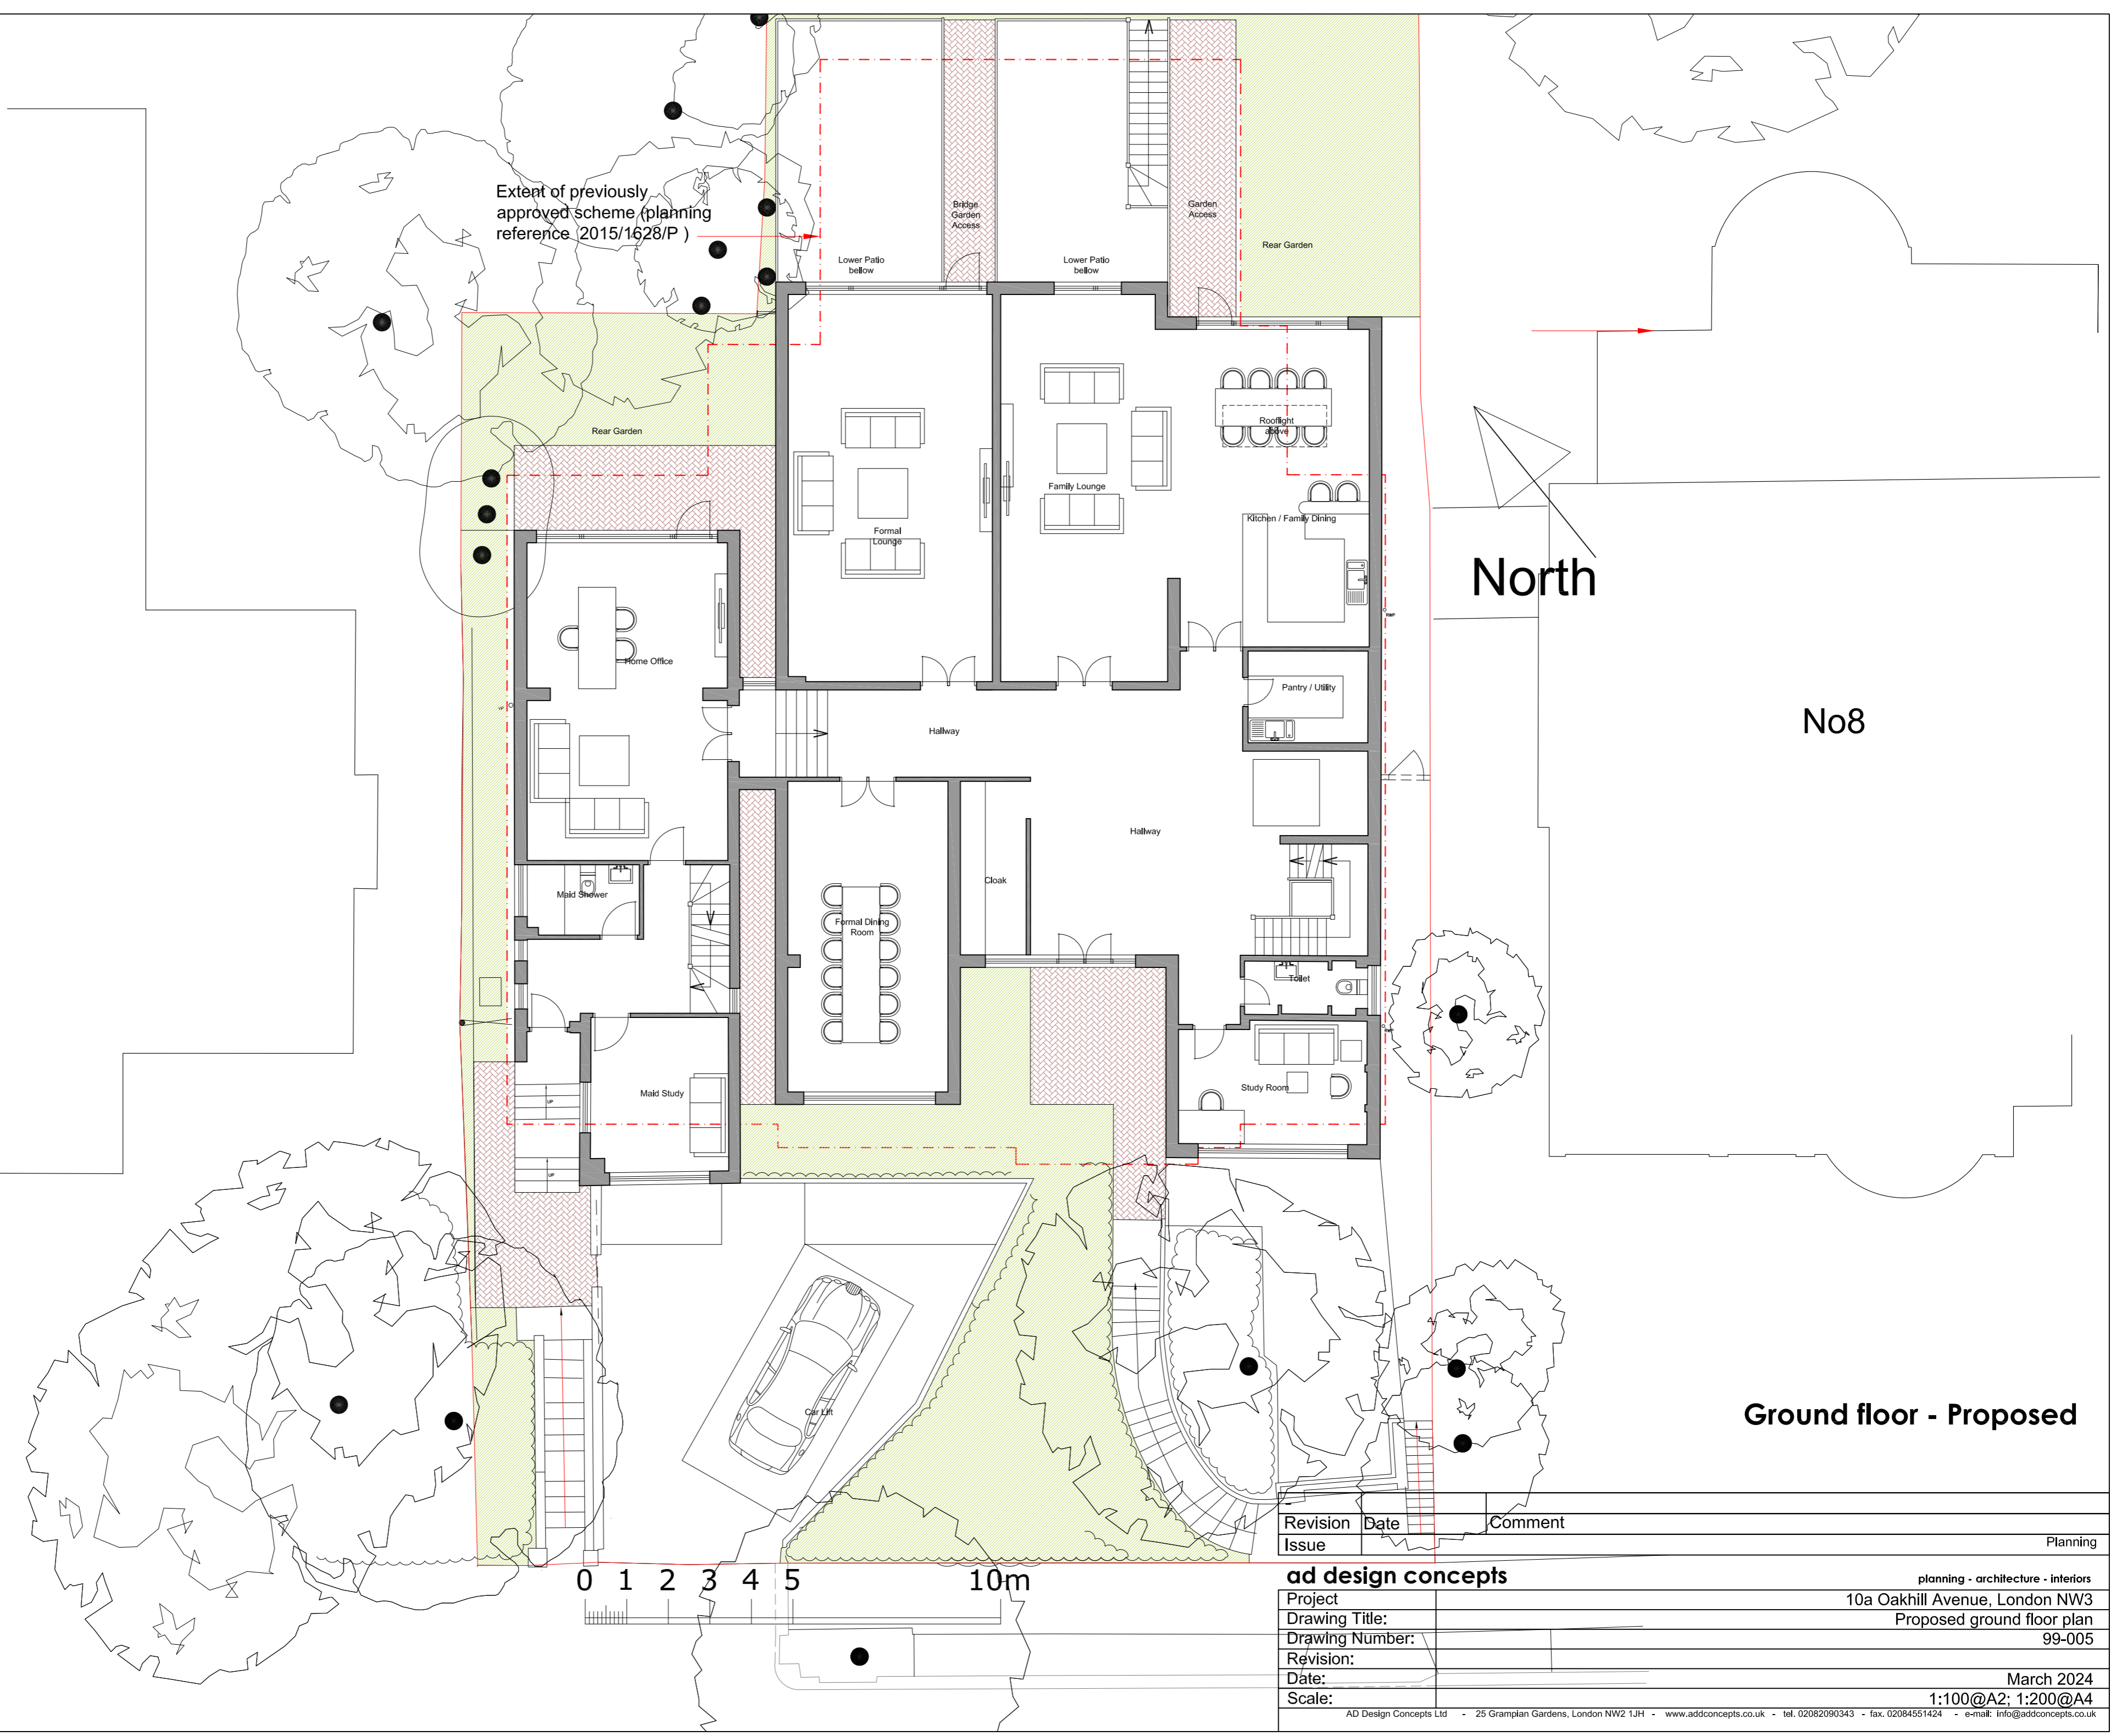

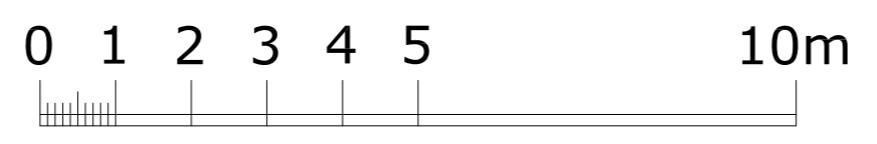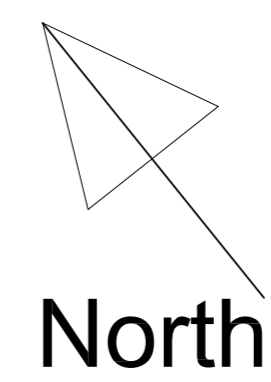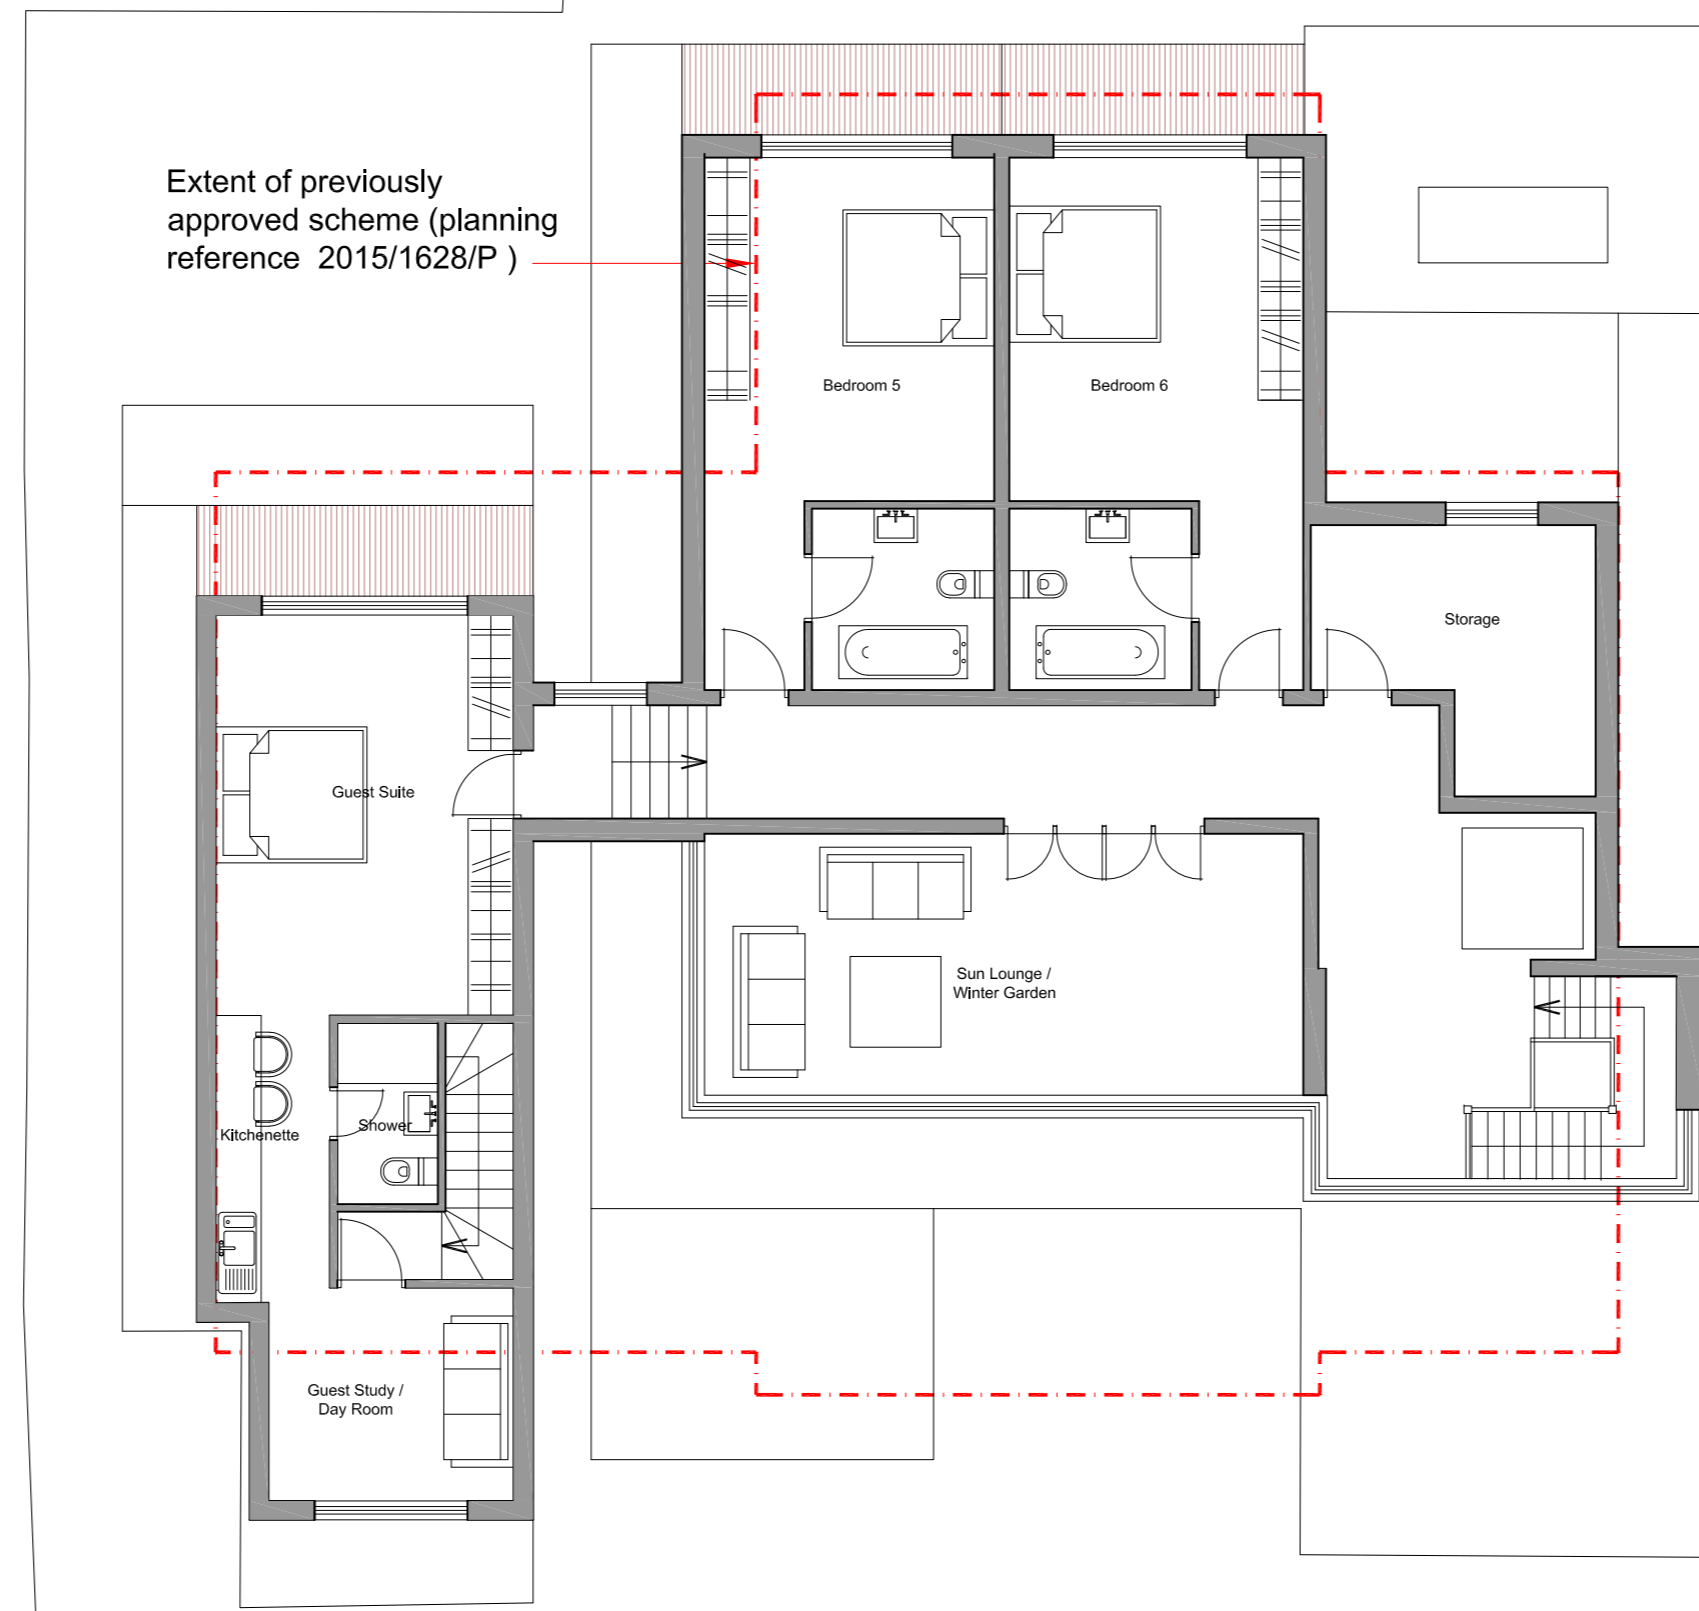



Top floor - Proposed

Revision	Date	Comment
-		
Issue		Planning


ad design concepts planning - architecture - interiors

Project	10a Oakhill Avenue, London NW3
Drawing Title:	Proposed top floor plan
Drawing Number:	99-007
Revision:	
Date:	March 2024
Scale:	1:100@A2: 1:200@A4

AD Design Concepts Ltd - 25 Gramplan Gardens, London NW2 1JH - www.addconcepts.co.uk - tel. 02082090343 - fax. 02084551424 - e-mail: info@addconcepts.co.uk

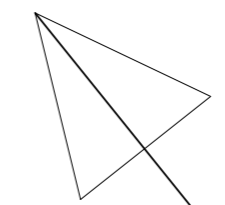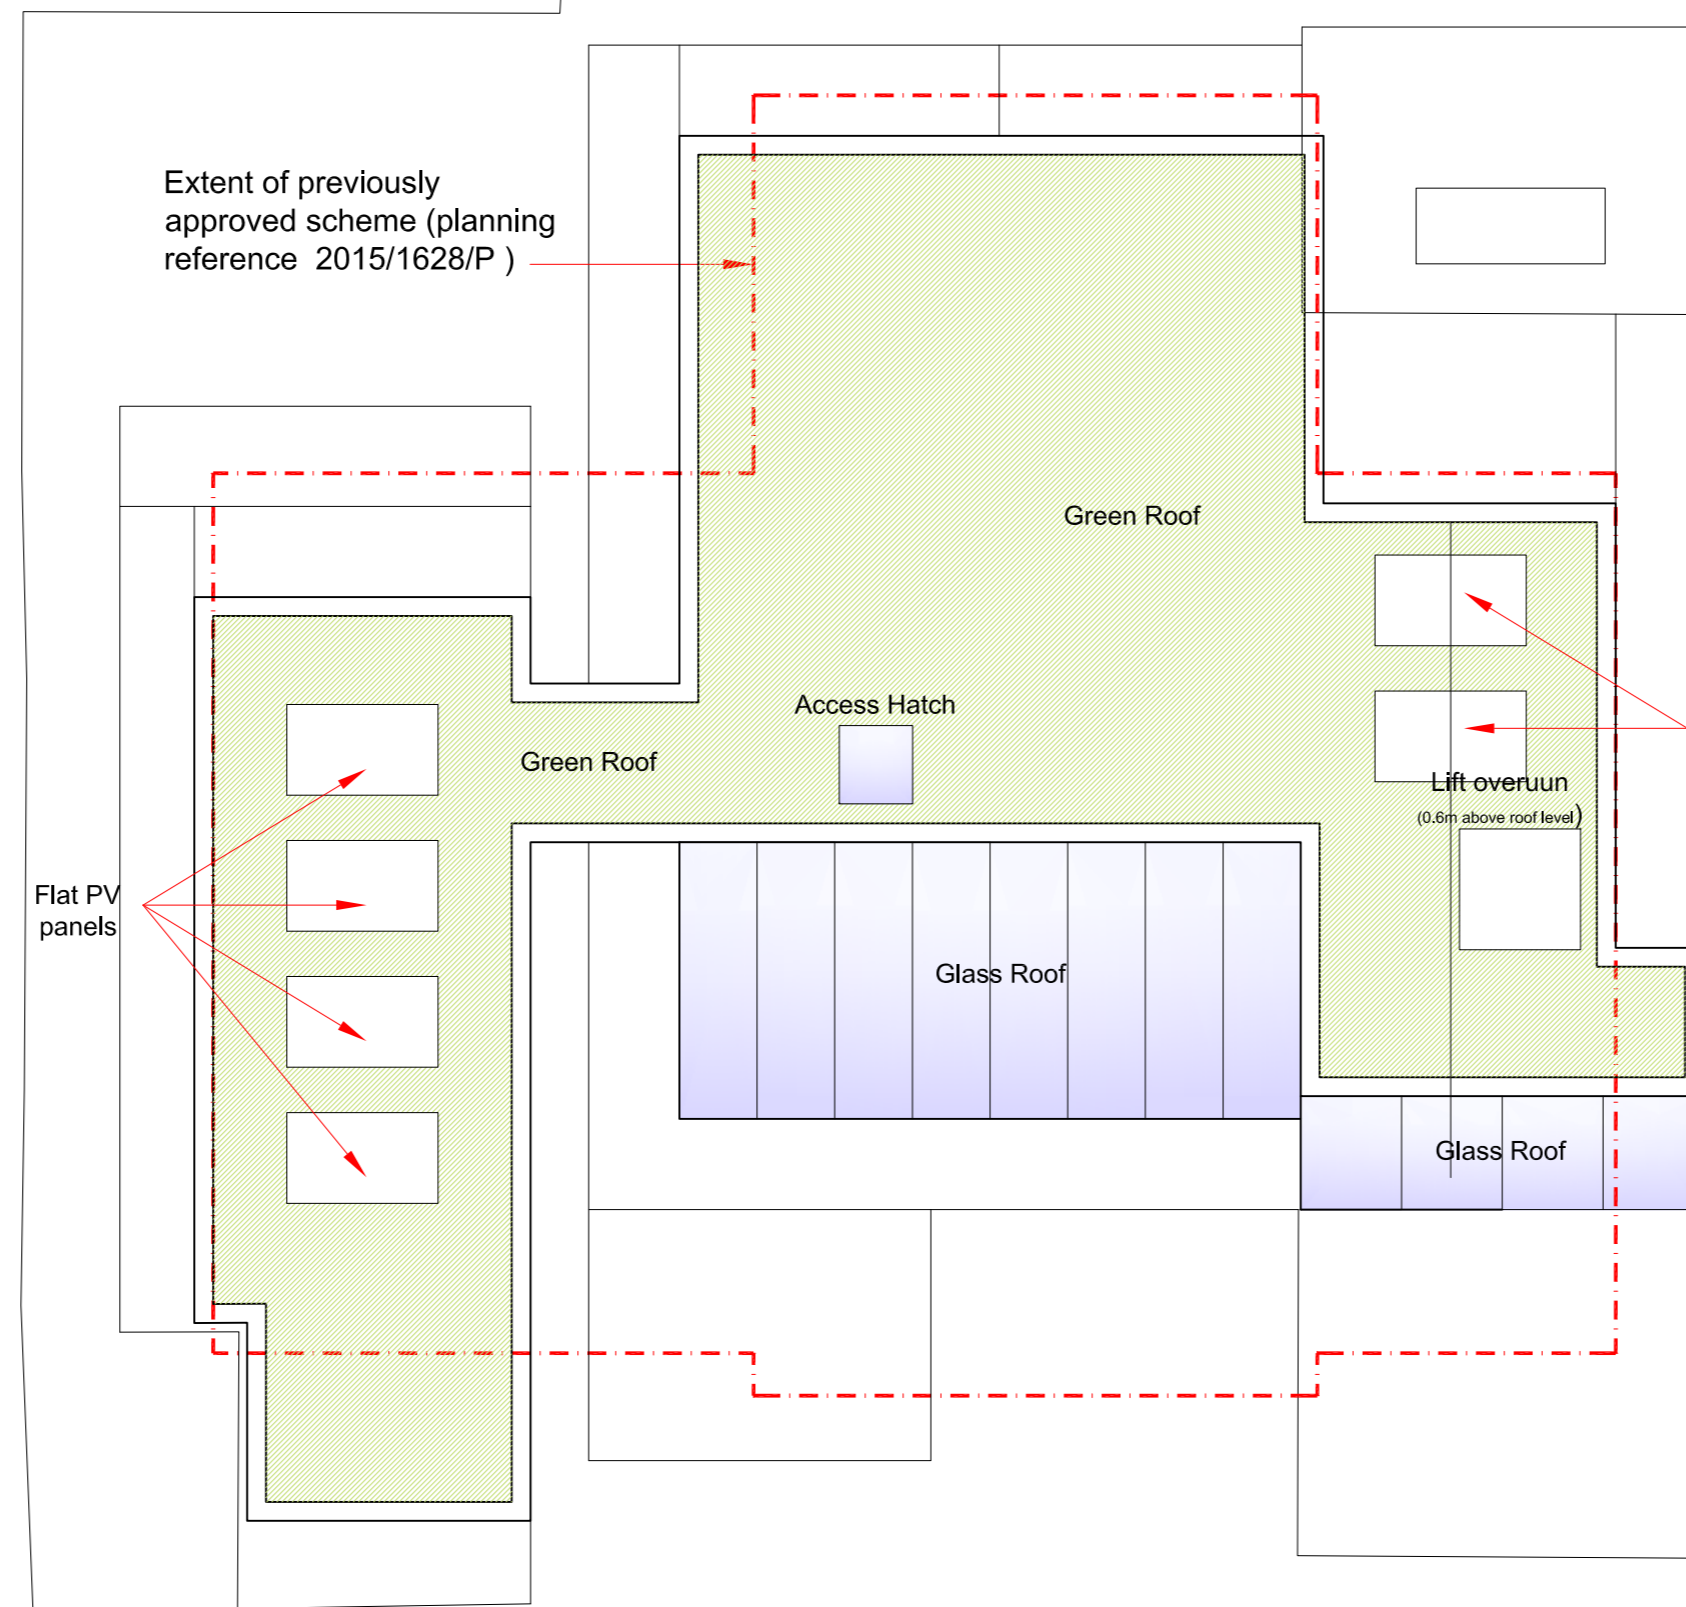

North

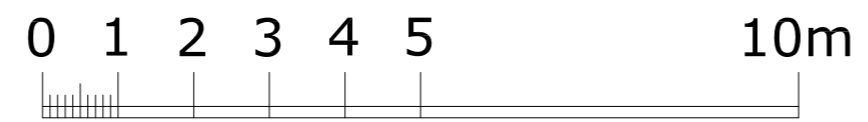

Roof Plan - Proposed

Revision	Date	Comment
Issue		Planning
ad design concepts		
		<small>planning - architecture - interiors</small>
Project	10a Oakhill Avenue, London NW3	
Drawing Title:	Proposed roof plan	
Drawing Number:	99-008	
Revision:		
Date:	March 2024	
Scale:	1:100@A2: 1:200@A4	
<small>AD Design Concepts Ltd - 25 Gramplan Gardens, London NW2 1JH - www.addconcepts.co.uk - tel. 02082090343 - fax. 02084551424 - e-mail: info@addconcepts.co.uk</small>		