



Note

- All dimensions to be checked on-site.
- Any discrepancies to be reported to the architect before any work commences.
- All illustrated material is subject to copyright

Client
Richard Jenkins and Maureen Amar

Project
Mazenod Avenue

Title
Existing Roof Floor Plan

Drawing No.
739 00 013

Rev
P1

Scale
1:100

Sheet
A3

Drawn
ESD

Checked
DP


Drawing Status
Planning

Rev	Date	Reason	Chk
P1	20.02.2024	Planning	SS

Selencky Parsons Architects

Unit 3, Langtry Court
Coulgate St
London SE4 2FA

selenckyparsons.com
info@selenckyparsons.com
020 8694 0713

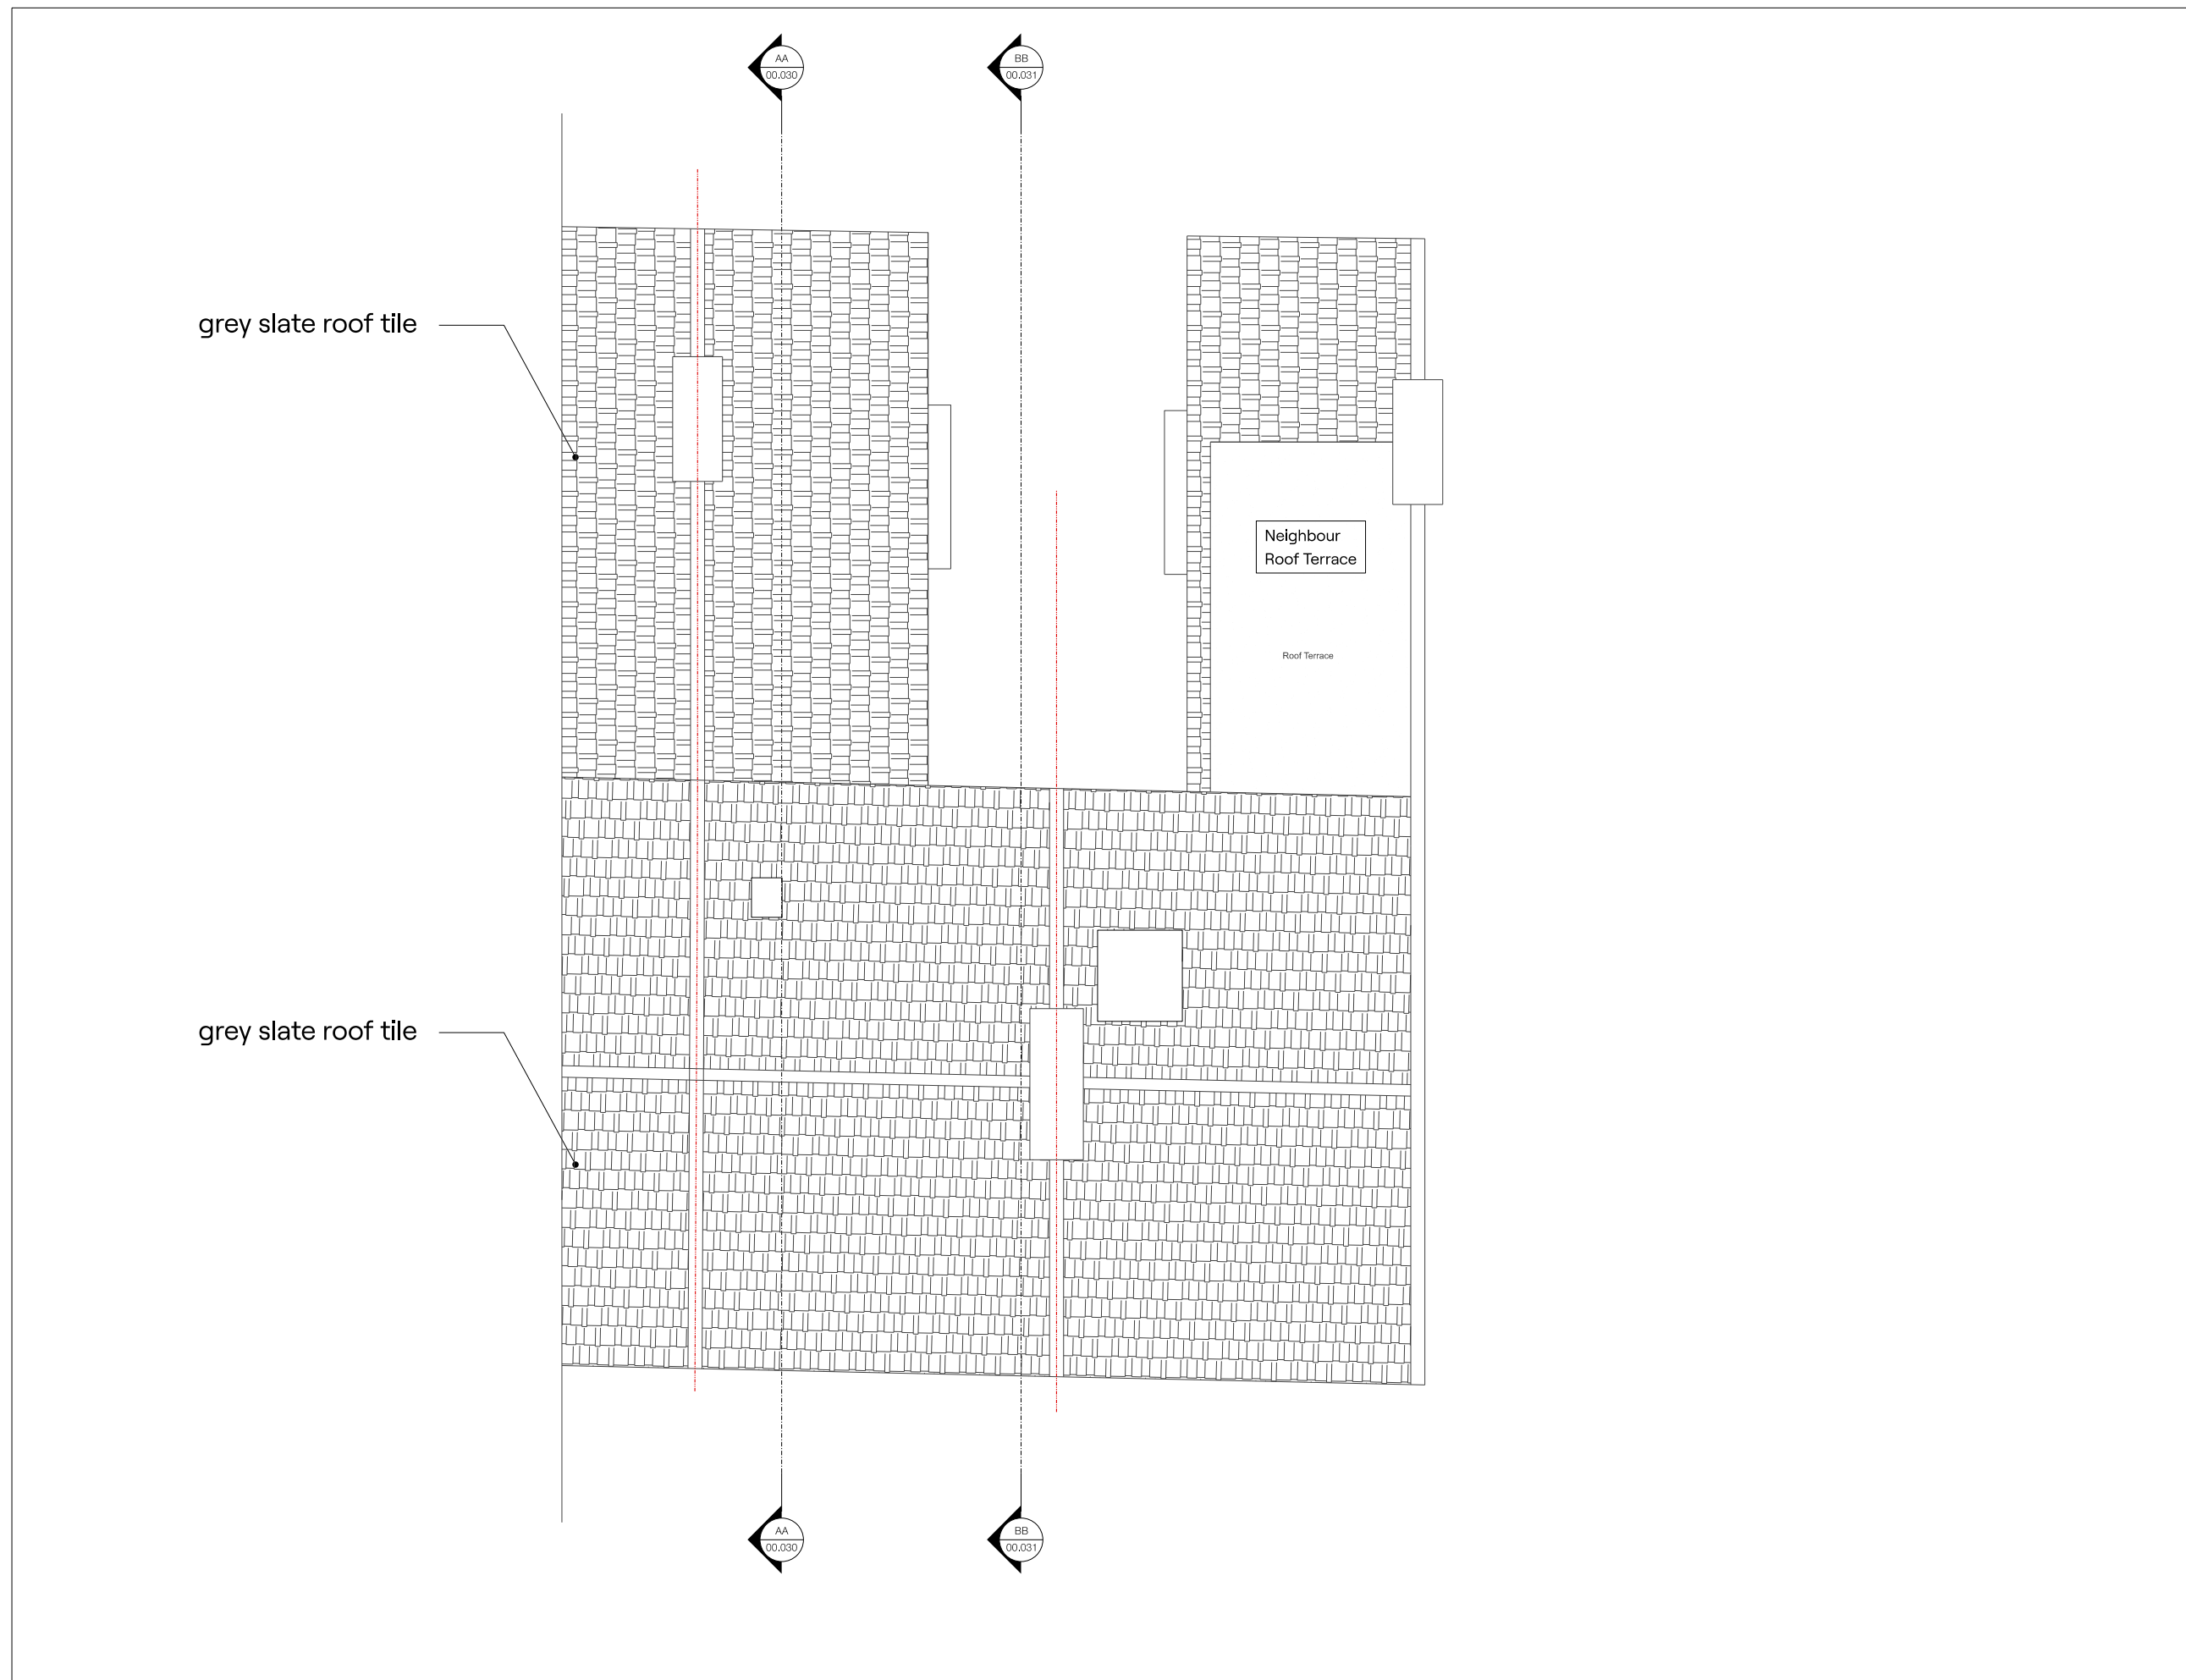

0m 2m 4m 6m 8m 10m

