


PARTNERSHIP

UNITED KINGDOM • HONG KONG www.aqp.co.uk REVISION

 $\bigcirc$ 

architecture | design | masterplanning | interiors

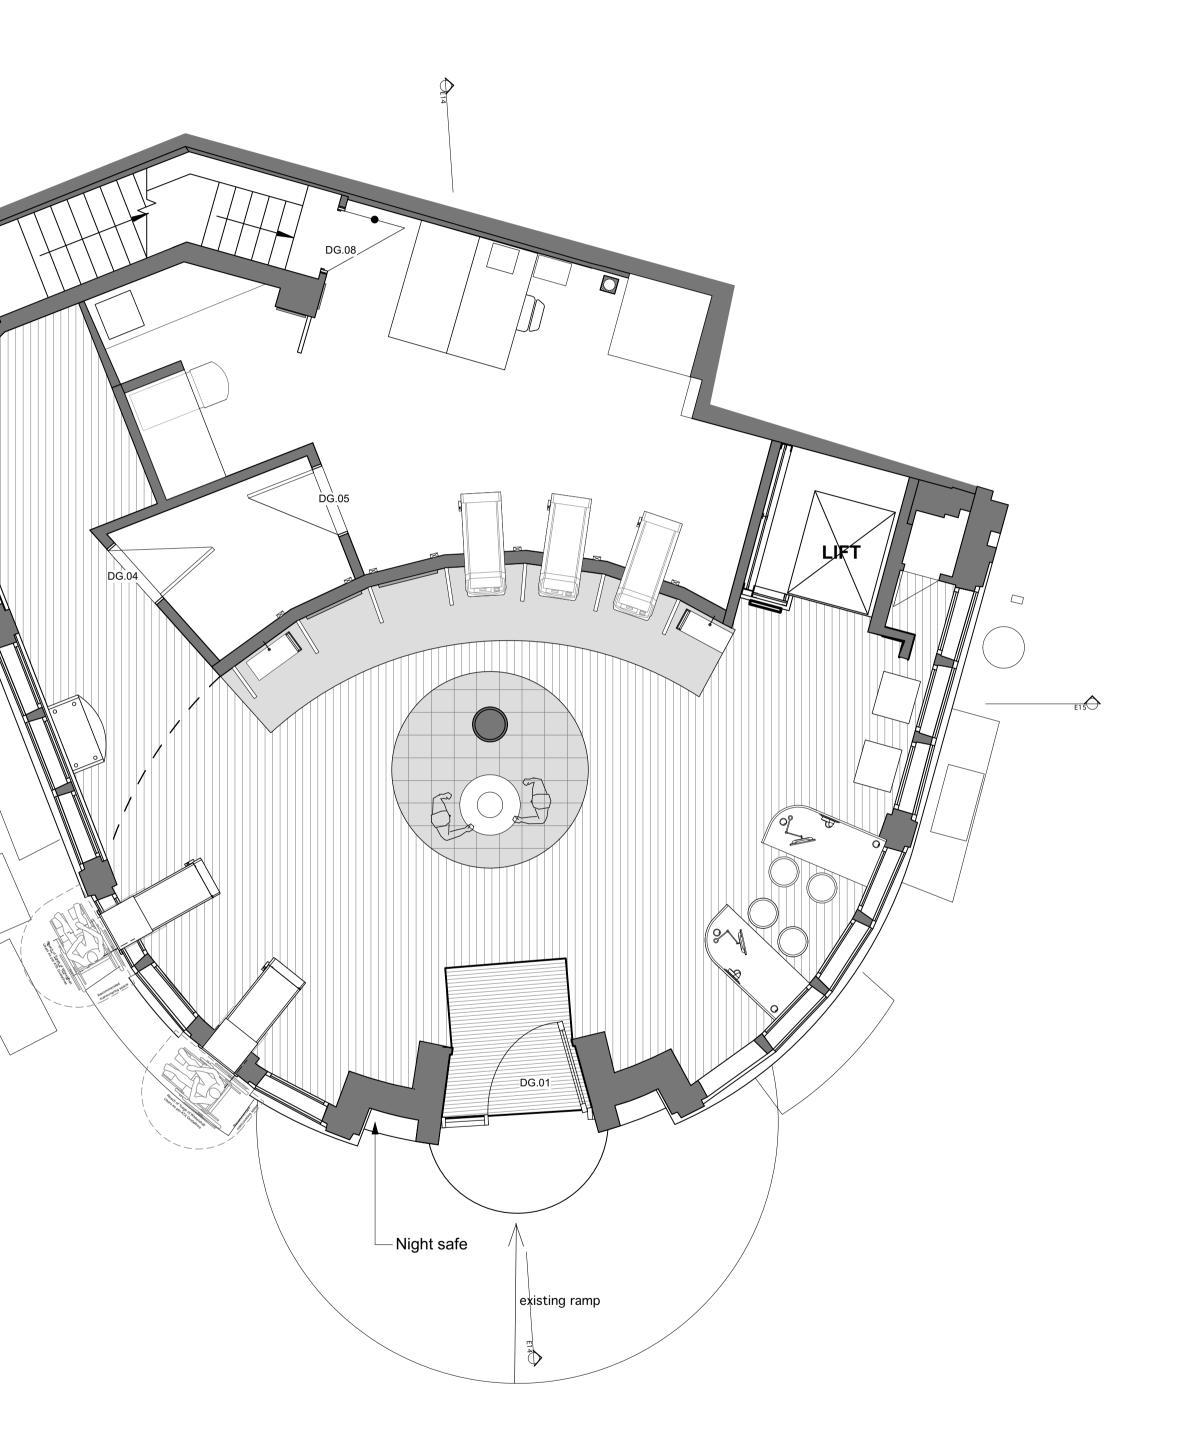

BY	DATE	REVISION	BY	DATE		CLIENT:
				CONTRACTORS MUST CHECK ALL DIMENSIONS ON SITE. ONLY FIGURED DIMENSIONS ARE TO BE WORKED FROM.	PLANNING	COF
			DISCREPANCIES MUST BE REPORTED TO THE ARCHITECT BEFORE PROCEEDING.	FLANNING	PROJECT: HSB 176	
				© THIS DRAWING IS COPYRIGHT		LON

0	1	2	3	4 M

	PUBLIC		
ORPORATE REAL ESTATE	DRAWING: Existing Ground Floor Plan		
	DRAWING No.	SCALE:	
SBC CAMDEN TOWN	23 068 PA 01		1:100 @ A3 1:50 @ A1
6 CAMDEN HIGH STREET	DRAWN BY / OFFICE:	REVISION:	
DNDON, NW1 8QL	FF/DORCHESTER		