




WEST ELEVATION

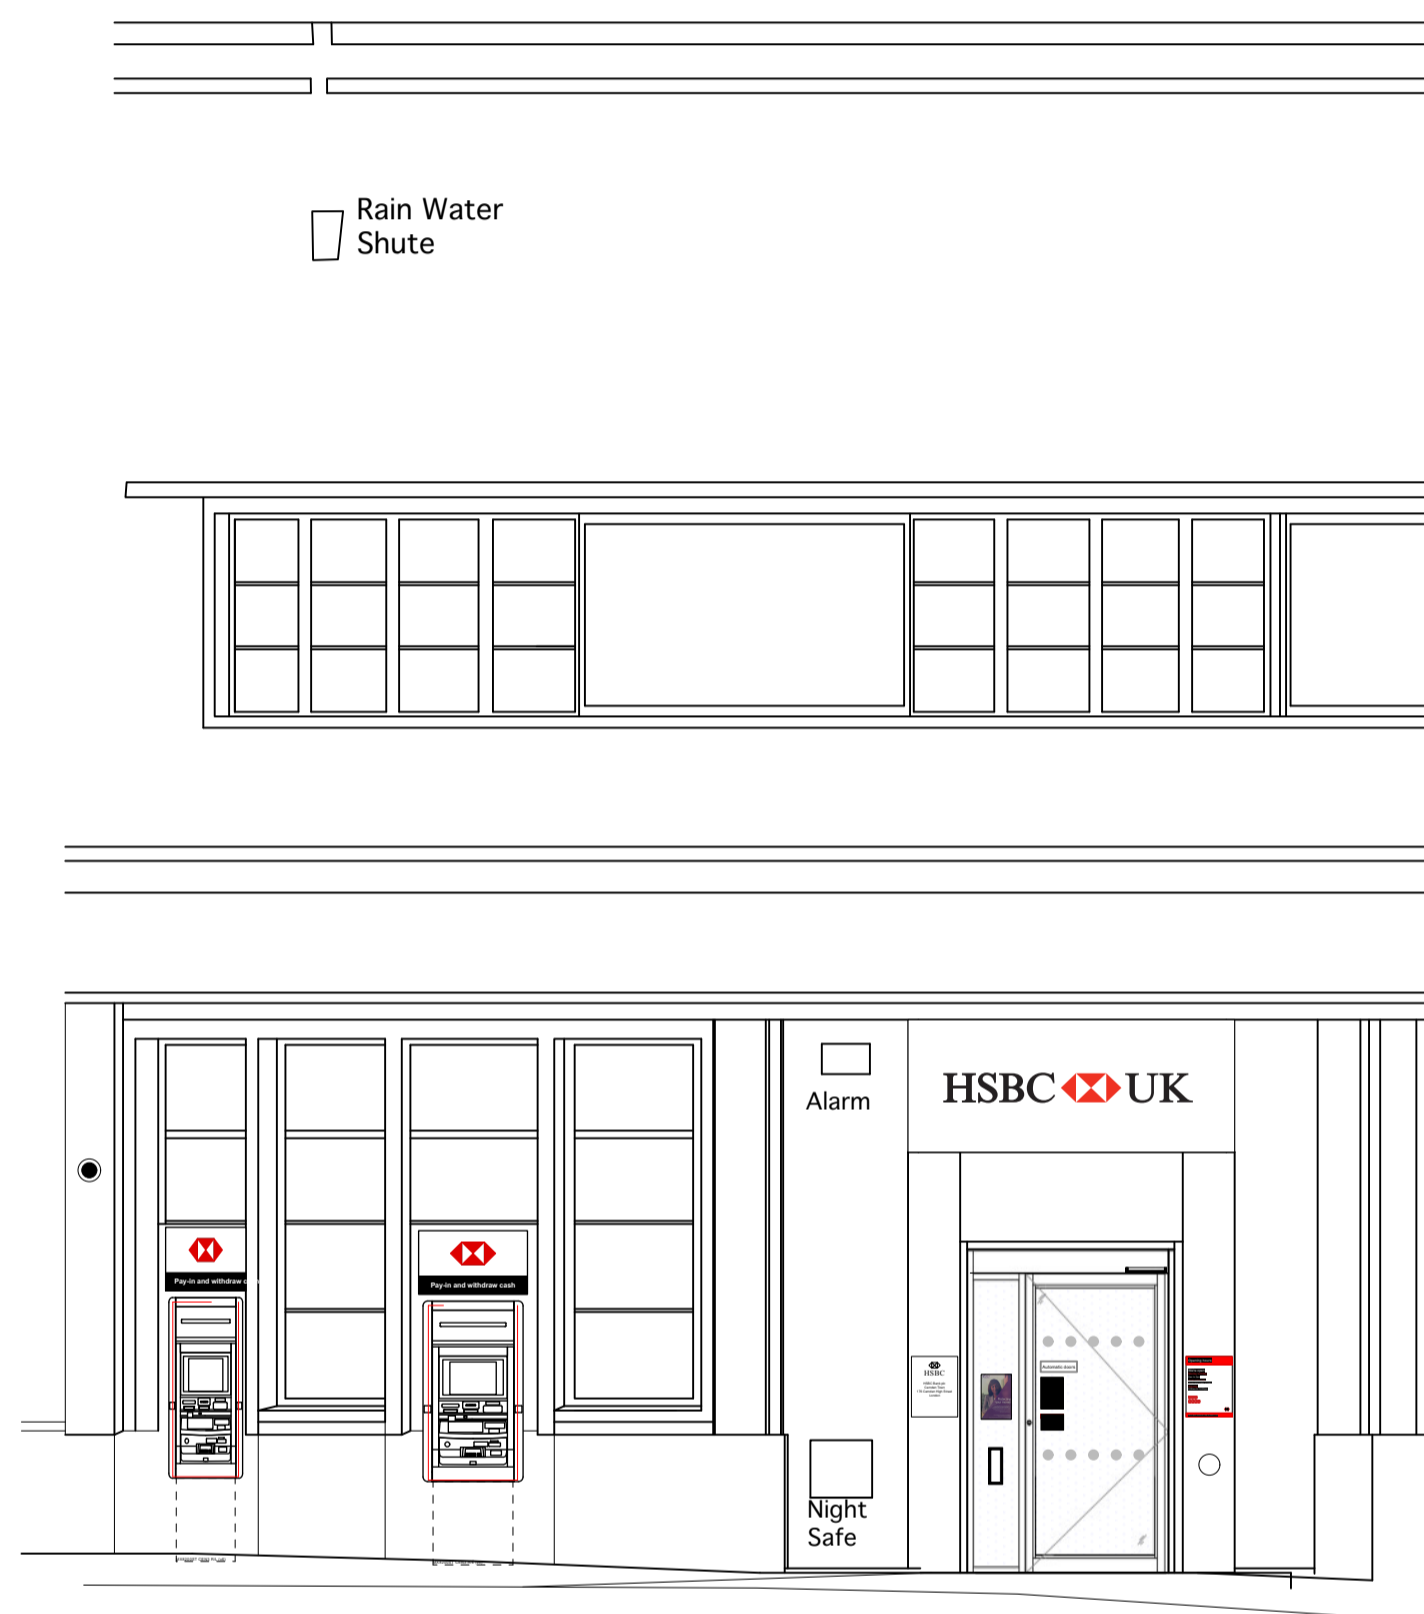

SOUTH ELEVATION



EAST ELEVATION

REVISION	BY	DATE	REVISION	BY	DATE

CONTRACTORS MUST CHECK ALL DIMENSIONS ON SITE. ONLY FIGURED DIMENSIONS ARE TO BE WORKED FROM. DISCREPANCIES MUST BE REPORTED TO THE ARCHITECT BEFORE PROCEEDING.
© THIS DRAWING IS COPYRIGHT

PLANNING

CLIENT: **CORPORATE REAL ESTATE**

PROJECT: **HSBC CAMDEN TOWN
176 CAMDEN HIGH STREET
LONDON, NW1 8QL**

PUBLIC	
DRAWING: Existing Elevations	SCALE: 1:100 @ A3 1:50 @ A1
DRAWING No: 23 068 PA 02	REVISION:
DRAWN BY / OFFICE: FF/DORCHESTER	