



1 Plan - Whole Scheme (Proposed)
1:500

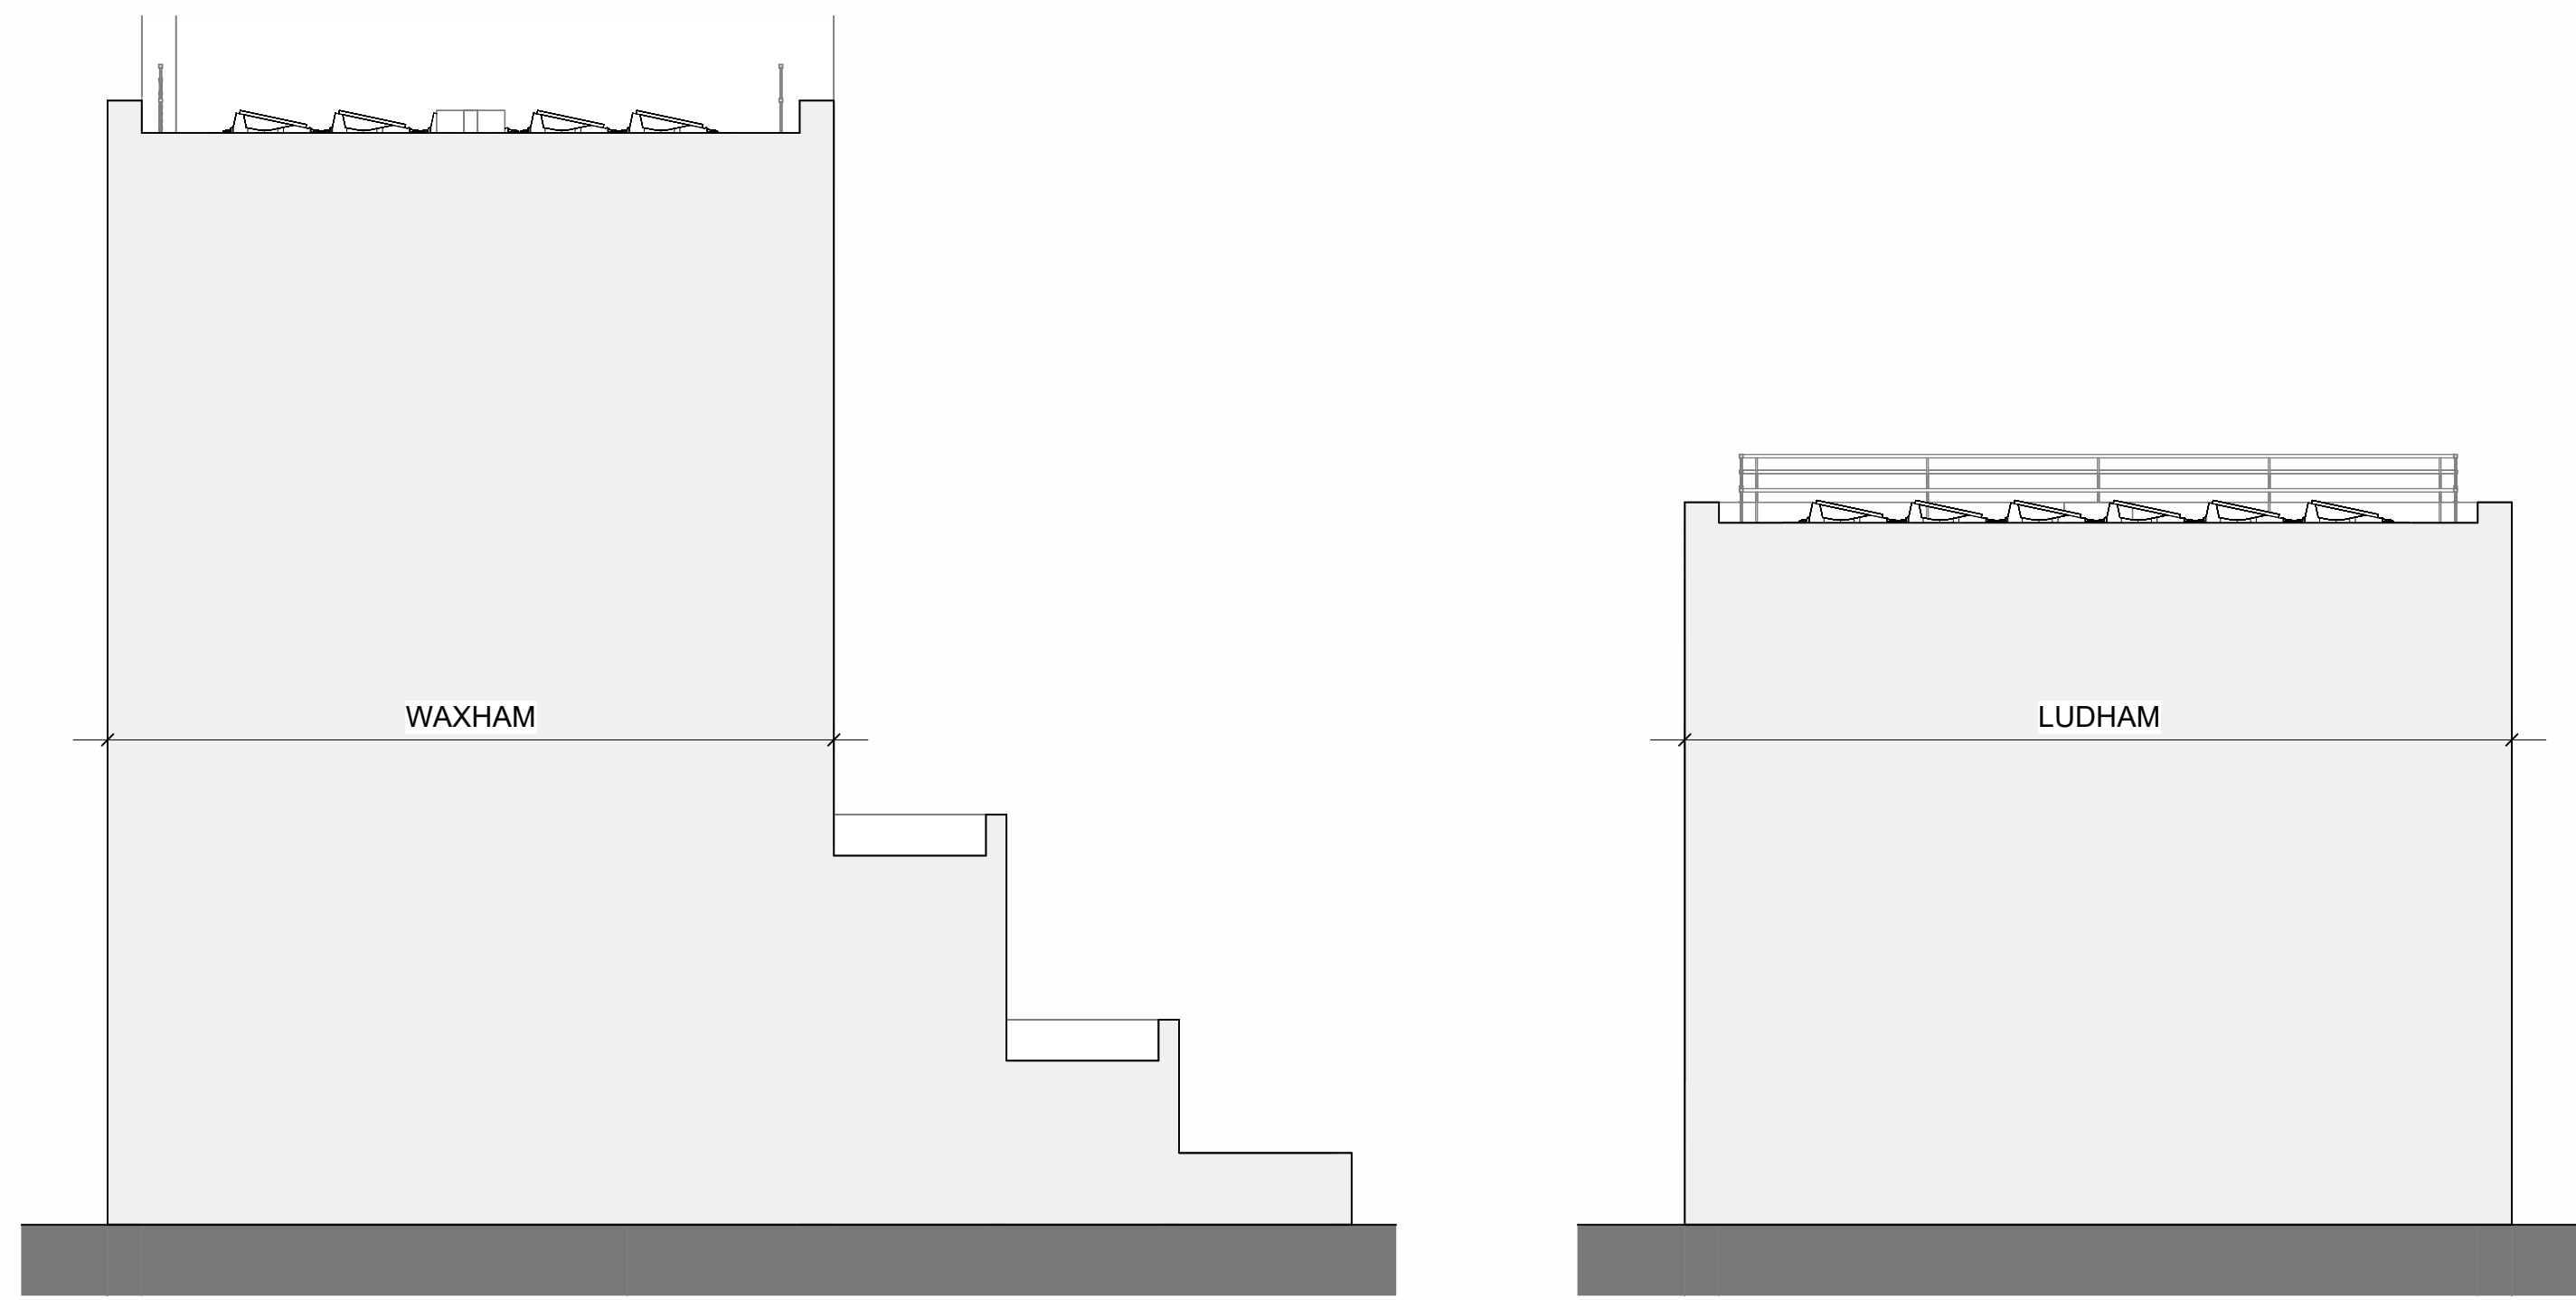

2 Cross Section (Proposed)
1:100

3 Proposed Perspective

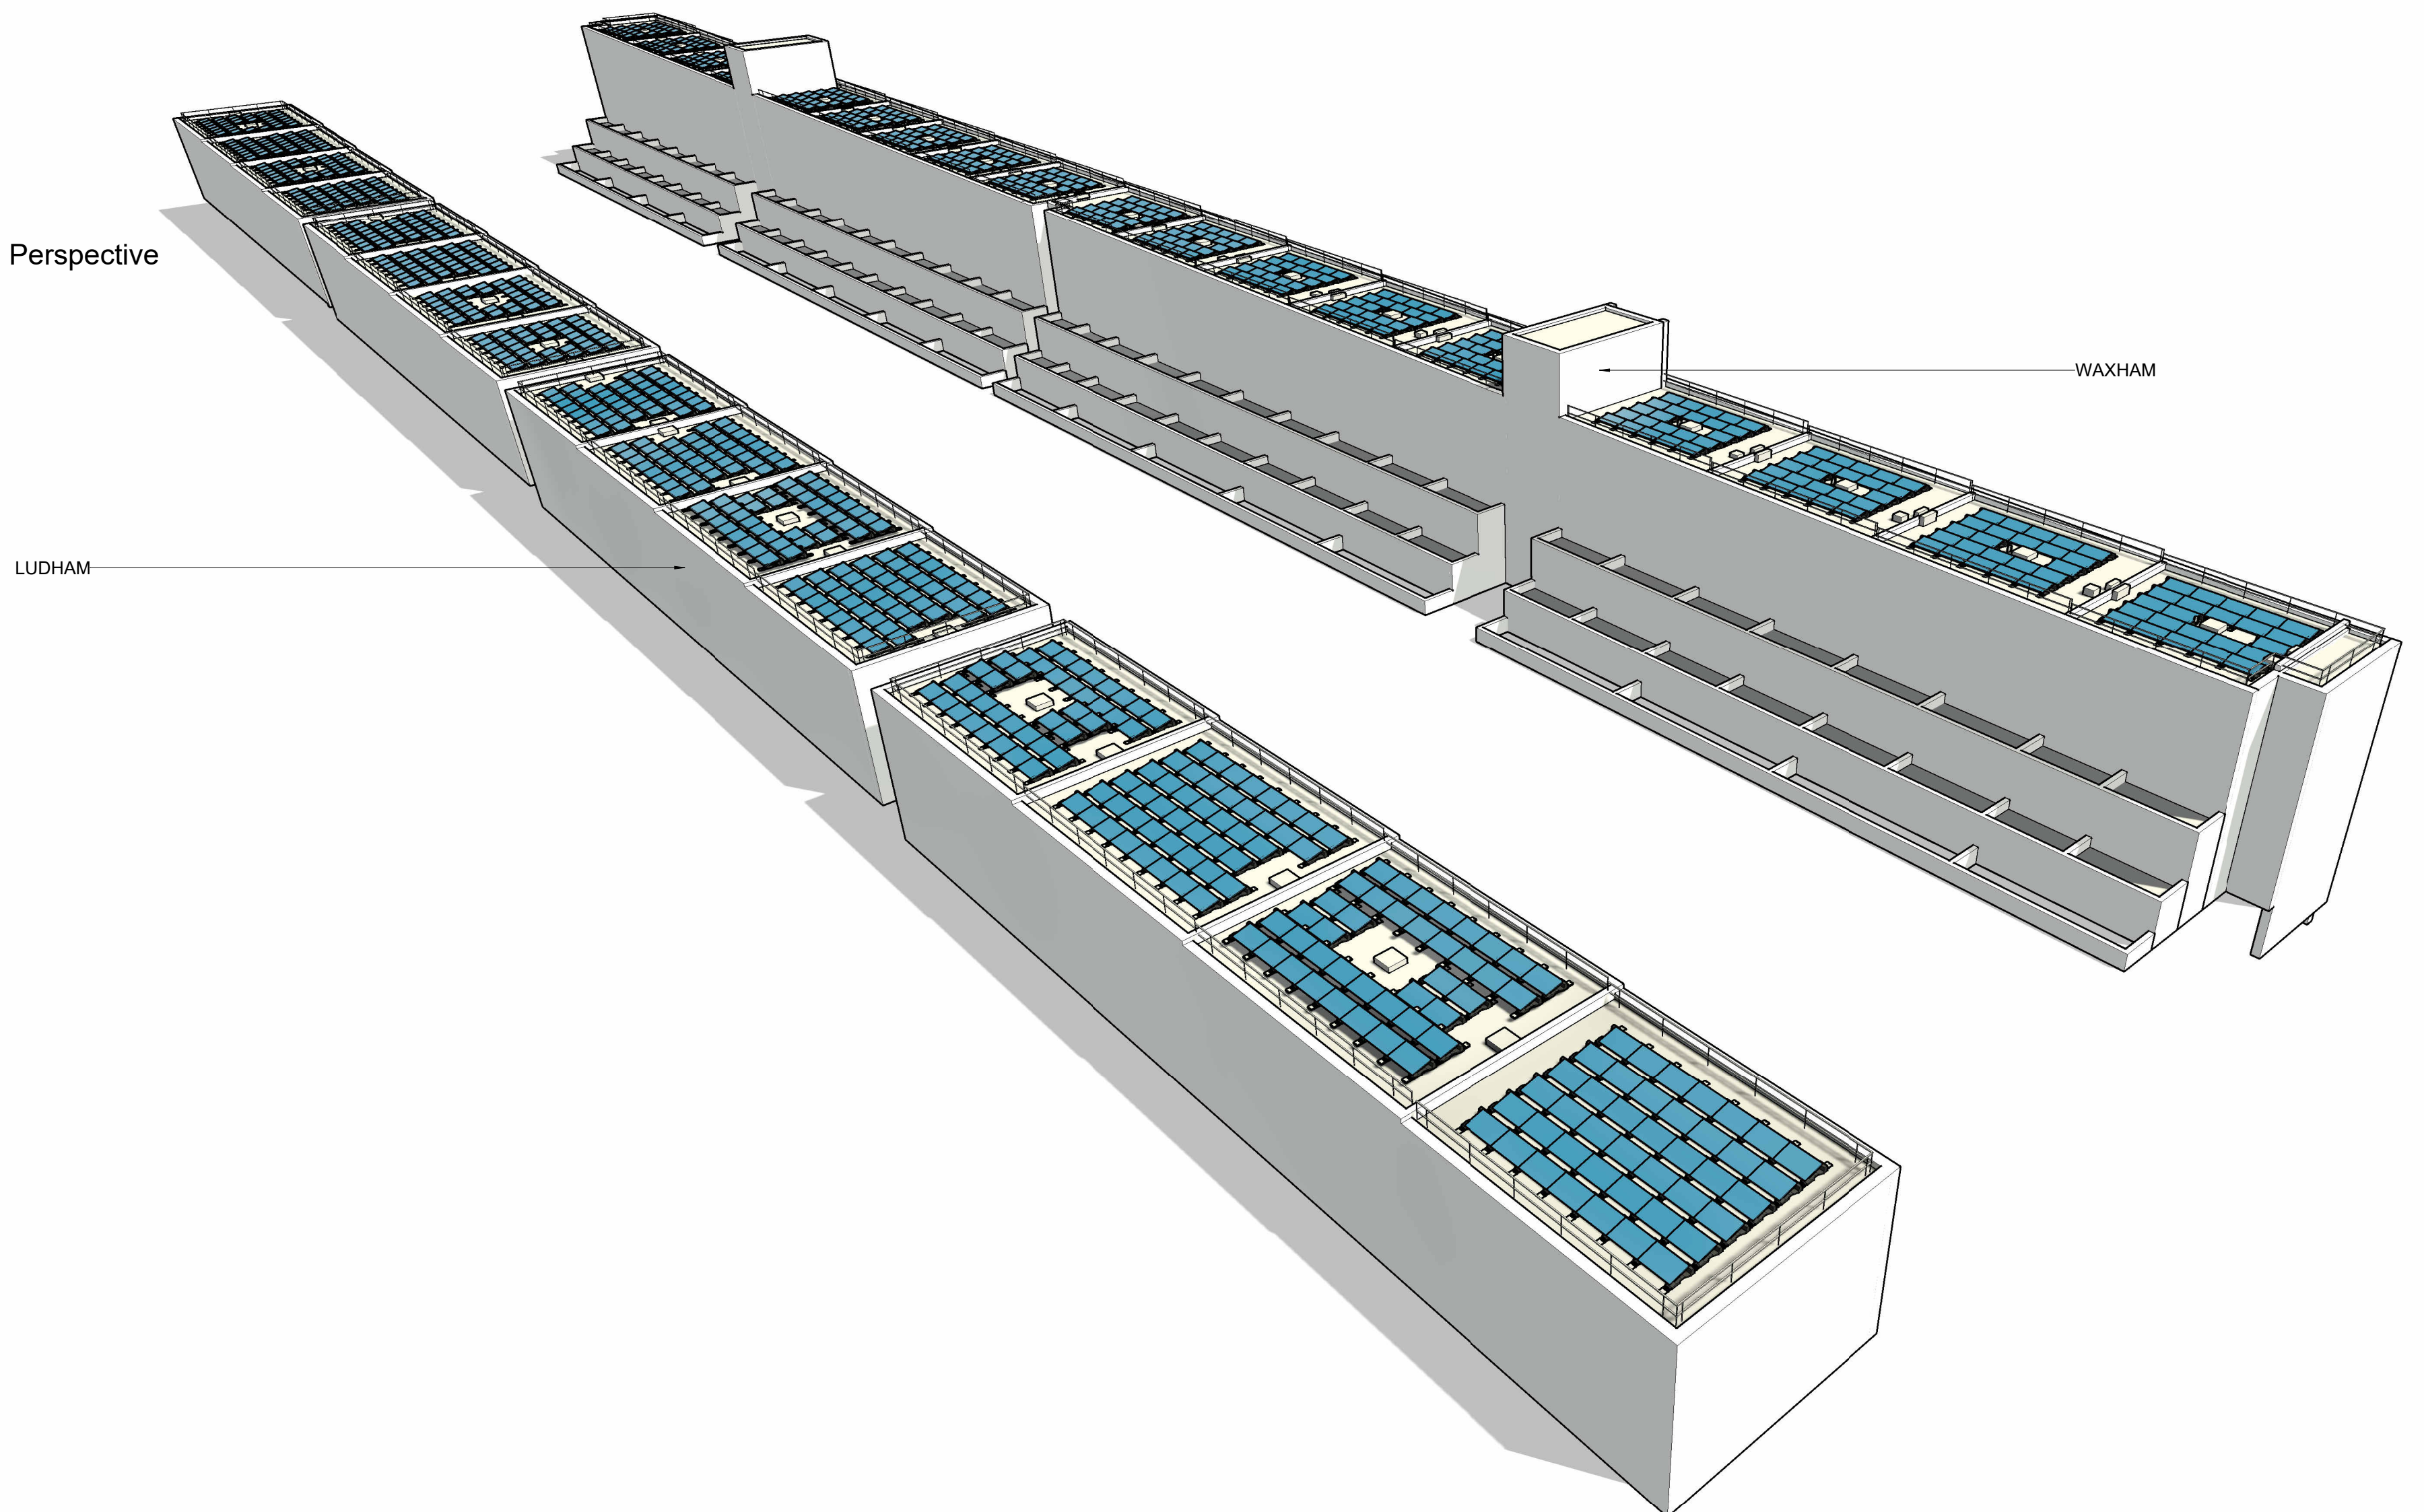

Drawing Reference: 2313-HOST-ZZ-XX-DR-A-1001	Revision: P1	Drawing Status: PLANNING	Rev P1	Date 15/03/2024	Note PLANNING	CHKD JG	Notes: GENERAL NOTES: Dimensions, areas and levels where given are only approximate and subject to site survey. All dimensions are to be checked on site. Any discrepancies or variations are to be reported to the architect before work commences. Electronic data / drawings are issued as "read only" and should not be interrogated for measurement. All dimensions and levels should be read, only from those values stated in text, on the drawing. DO NOT SCALE OFF THIS DRAWING
Scale @A1:As indicated	Issue Date: 15/03/2024	Drawing Title: PROPOSED ROOF PLAN & SECTION					
Drawn By: JG Checked By: JG		Client: Gospel Oak Community Benefit Society					
Project Title: 2313-Waxham & Ludham							

host

www.host-architecture.co.uk
info@host-architecture.co.uk