


49 - 72

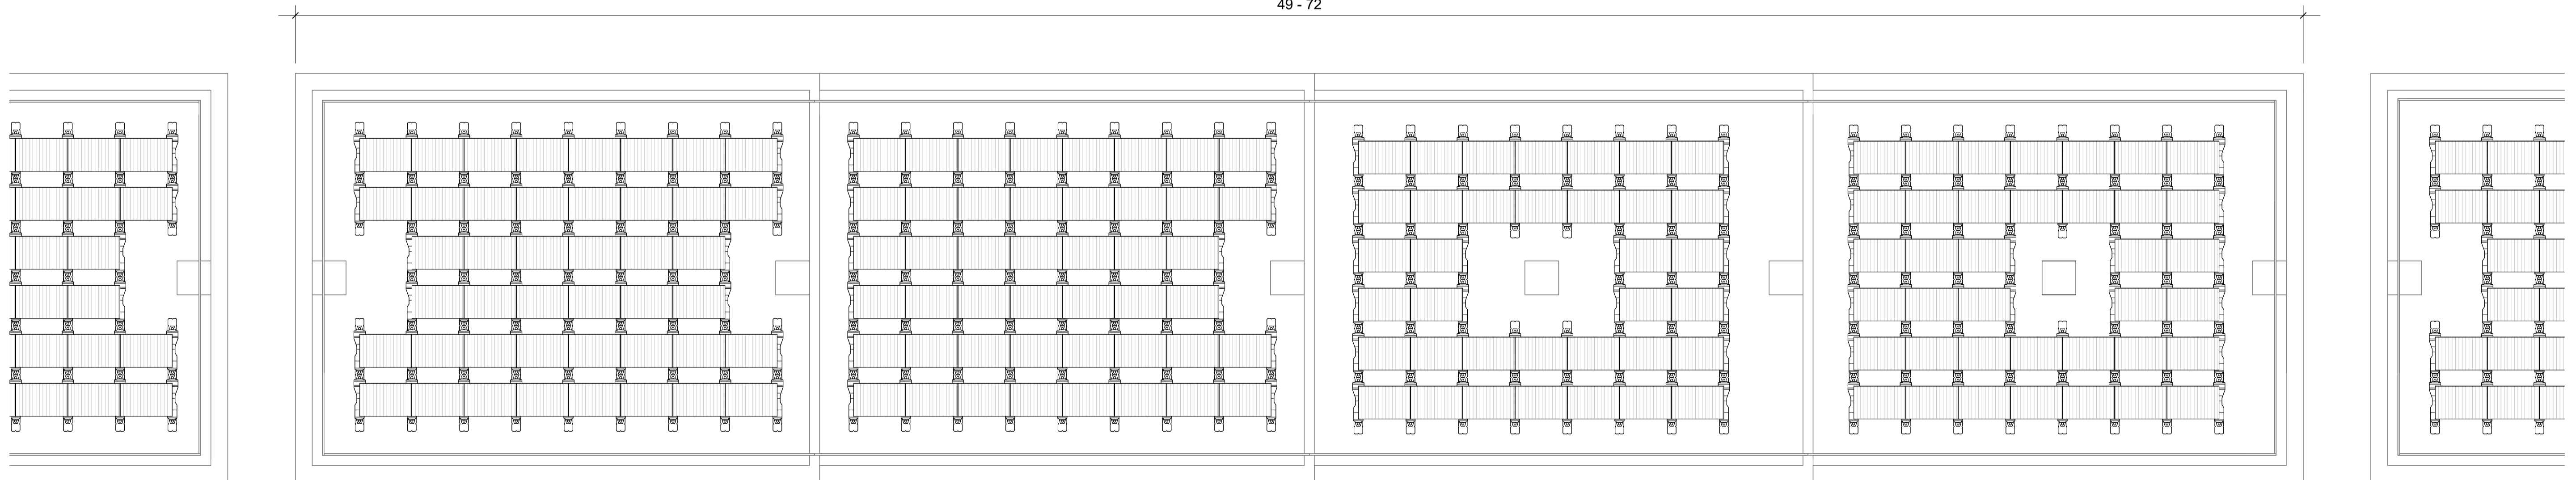

1 Proposed Roof Plan - Sheet 2  
1 : 100

|                                  |             |
|----------------------------------|-------------|
| Drawing Reference:               | Revision:   |
| <b>2313-HOST-ZZ-01-DR-A-1102</b> | <b>P1</b>   |
| Scale @A1: 1 : 100               | Issue Date: |
| Drawn By: JG   Checked By: JG    | 15/03/2024  |
| Project Title:                   |             |
| <b>2313-Waxham &amp; Ludham</b>  |             |

|   |
|---|
| Drawing Status:                             |
| <b>PLANNING</b>                             |
| Drawing Title:                              |
| <b>PROPOSED ROOF PLANS - SHEET 2</b>        |
| Client:                                     |
| <b>Gospel Oak Community Benefit Society</b> |

| Rev | Date       | Note     | CHKD |
|-----|------------|----------|------|
| P1  | 15/03/2024 | PLANNING | JG   |
|     |            |          |      |
|     |            |          |      |
|     |            |          |      |
|     |            |          |      |

**Notes:**  
 GENERAL NOTES:  
 - Dimensions, areas and levels where given are only approximate and subject to site survey.  
 - This drawing has been prepared for planning purposes only. Solar panel layout is based on current preferred panel supplier/installer and generally looks to maximise the number of panels across the roof.  
 - Final designs will require an access strategy to be prepared in line with the CDM Regulations.

