


25 - 48

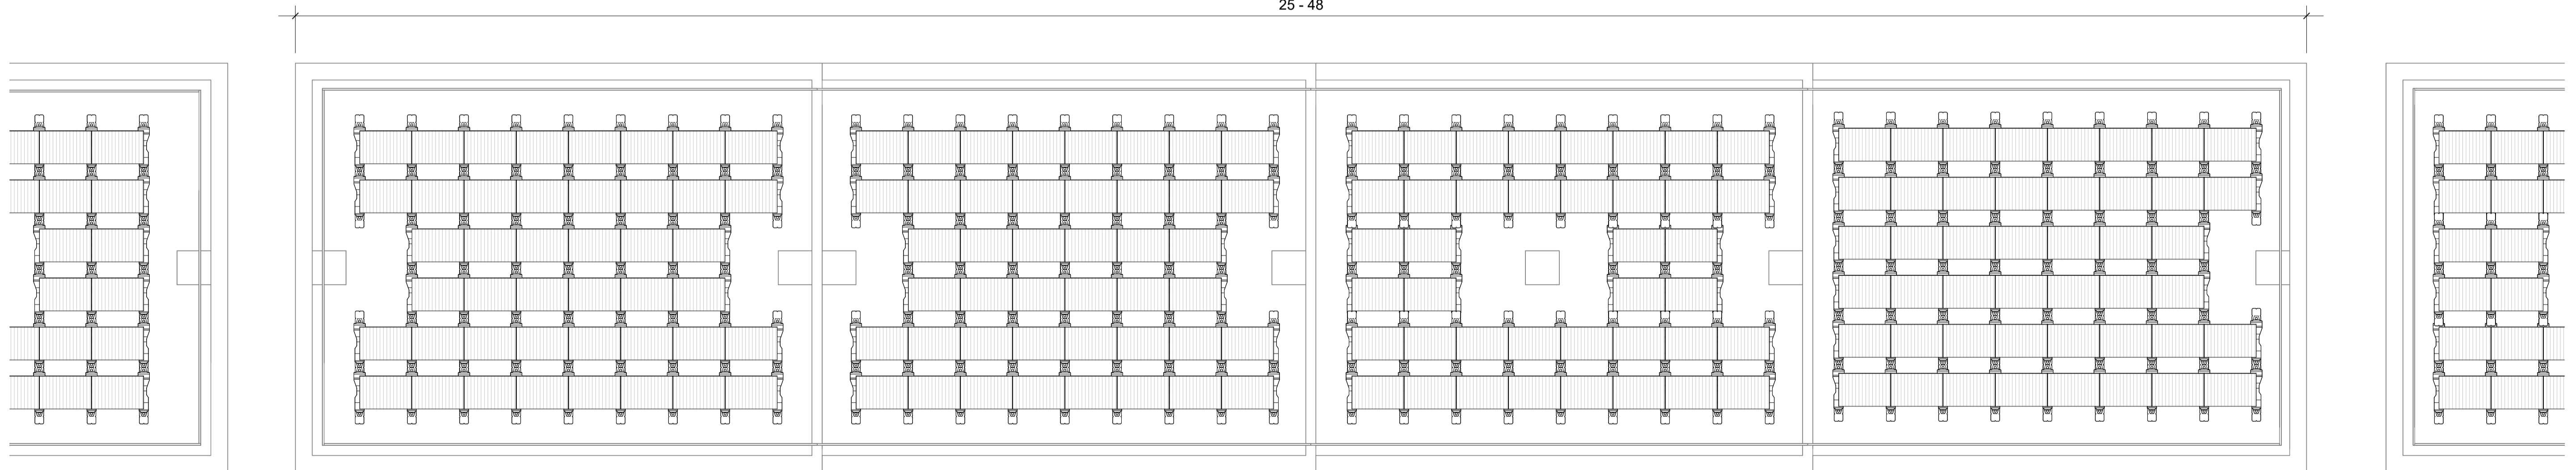


1 Proposed Roof Plan - Sheet 3  
1 : 100

Drawing Reference:	Revision:
<b>2313-HOST-ZZ-01-DR-A-1103</b>	<b>P1</b>
Scale @A1: 1 : 100	Issue Date:
Drawn By: JG   Checked By: JG	15/03/2024
Project Title:	
<b>2313-Waxham &amp; Ludham</b>	

Drawing Status:
<b>PLANNING</b>
Drawing Title:
<b>PROPOSED ROOF PLANS - SHEET 3</b>
Client:
<b>Gospel Oak Community Benefit Society</b>

Rev	Date	Note	CHKD
P1	15/03/2024	PLANNING	JG

**Notes:**  
 GENERAL NOTES:  
 - Dimensions, areas and levels where given are only approximate and subject to site survey.  
 - This drawing has been prepared for planning purposes only. Solar panel layout is based on current preferred panel supplier/installer and generally looks to maximise the number of panels across the roof.  
 - Final designs will require an access strategy to be prepared in line with the CDM Regulations.

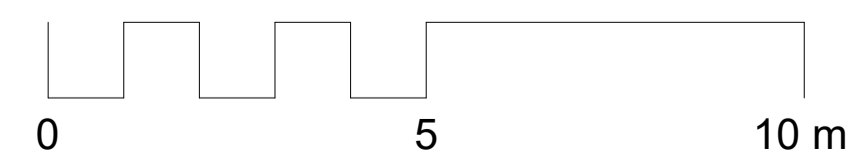

host

www.host-architecture.co.uk  
 info@host-architecture.co.uk