


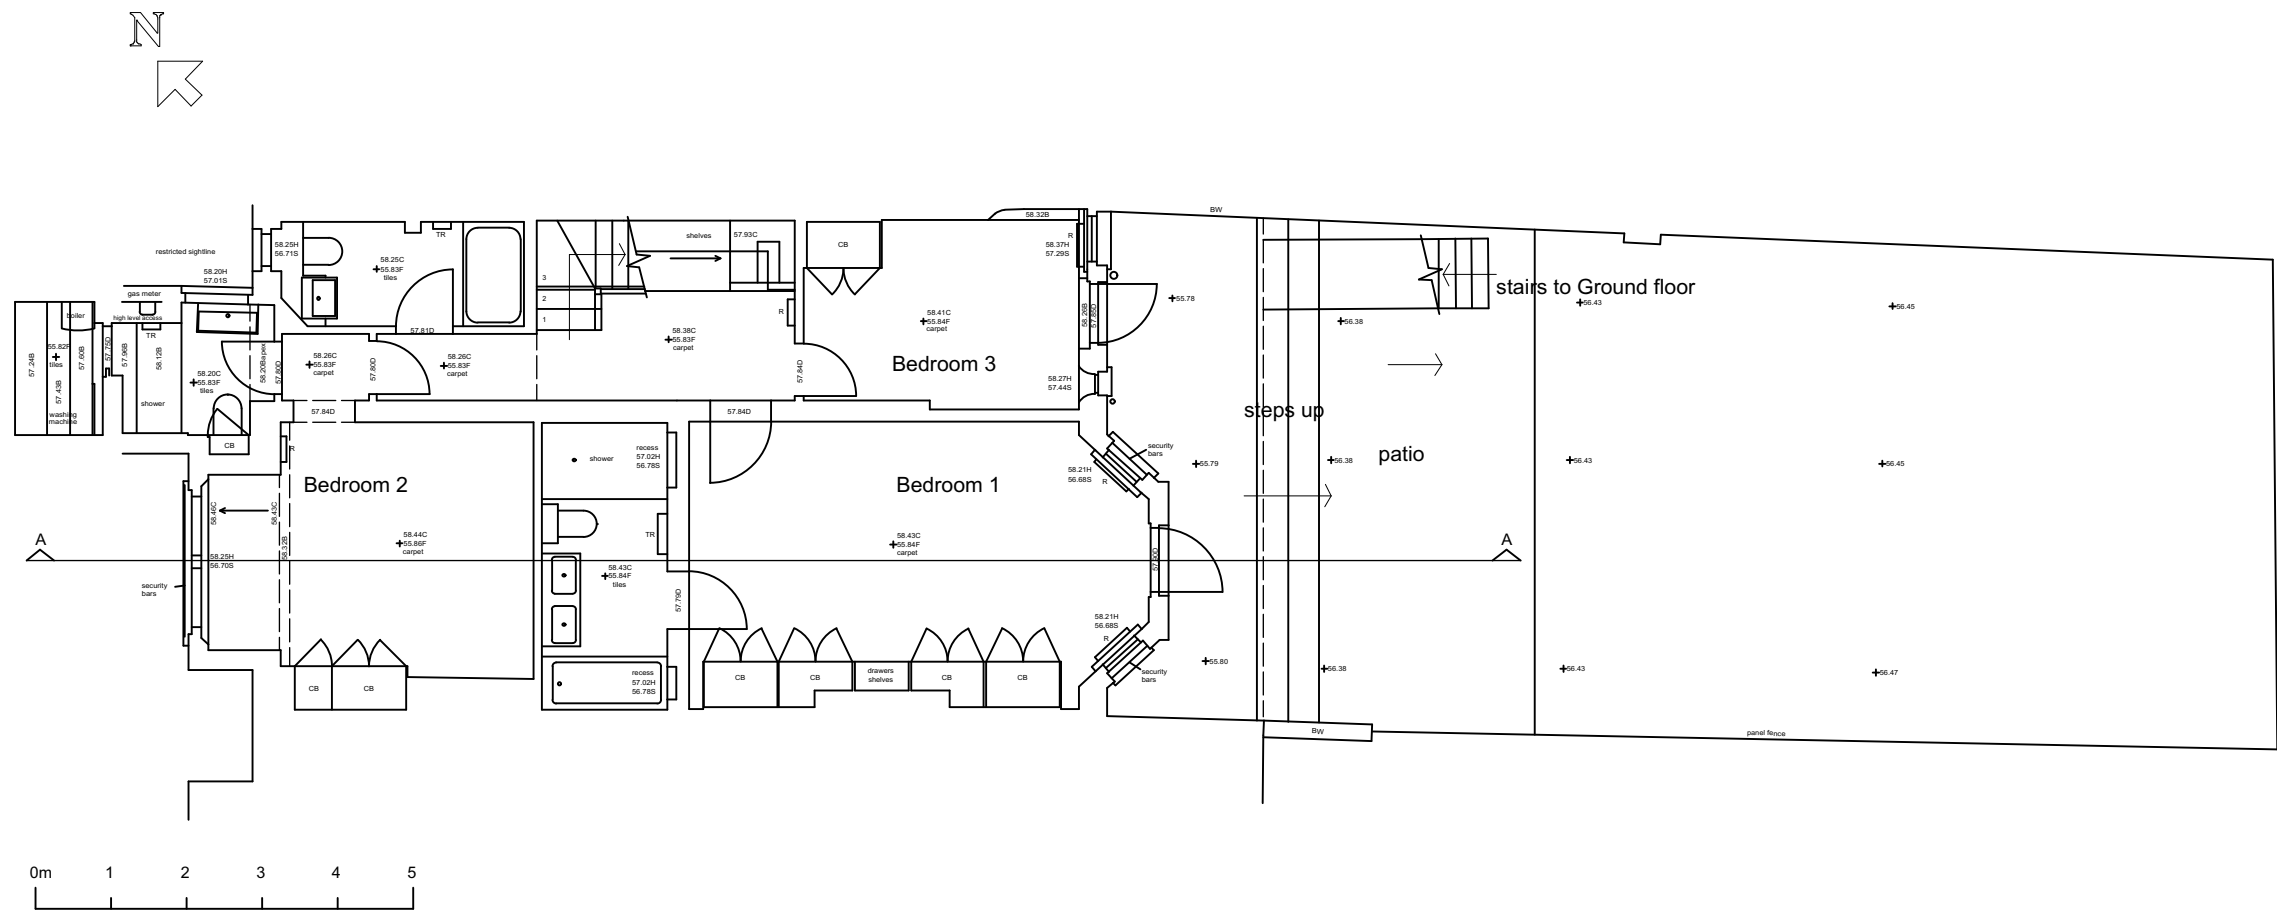

Mary Cleary ARCHITECTS ARCHITECTURE INTERIOR DESIGN			
22 BARLBY GARDENS LONDON W10 5LW tel. 0208 960 9923 mclearyarchitect@btinternet.com			
Project title		FLAT 1, 16 ADAMSON ROAD, LONDON NW3 3HR	
Drawing title		EXISTING LOWER GROUND FLOOR PLAN	
Drawing number	340/EX/01	Rev	Scale 1:100
Date		March 2024	