



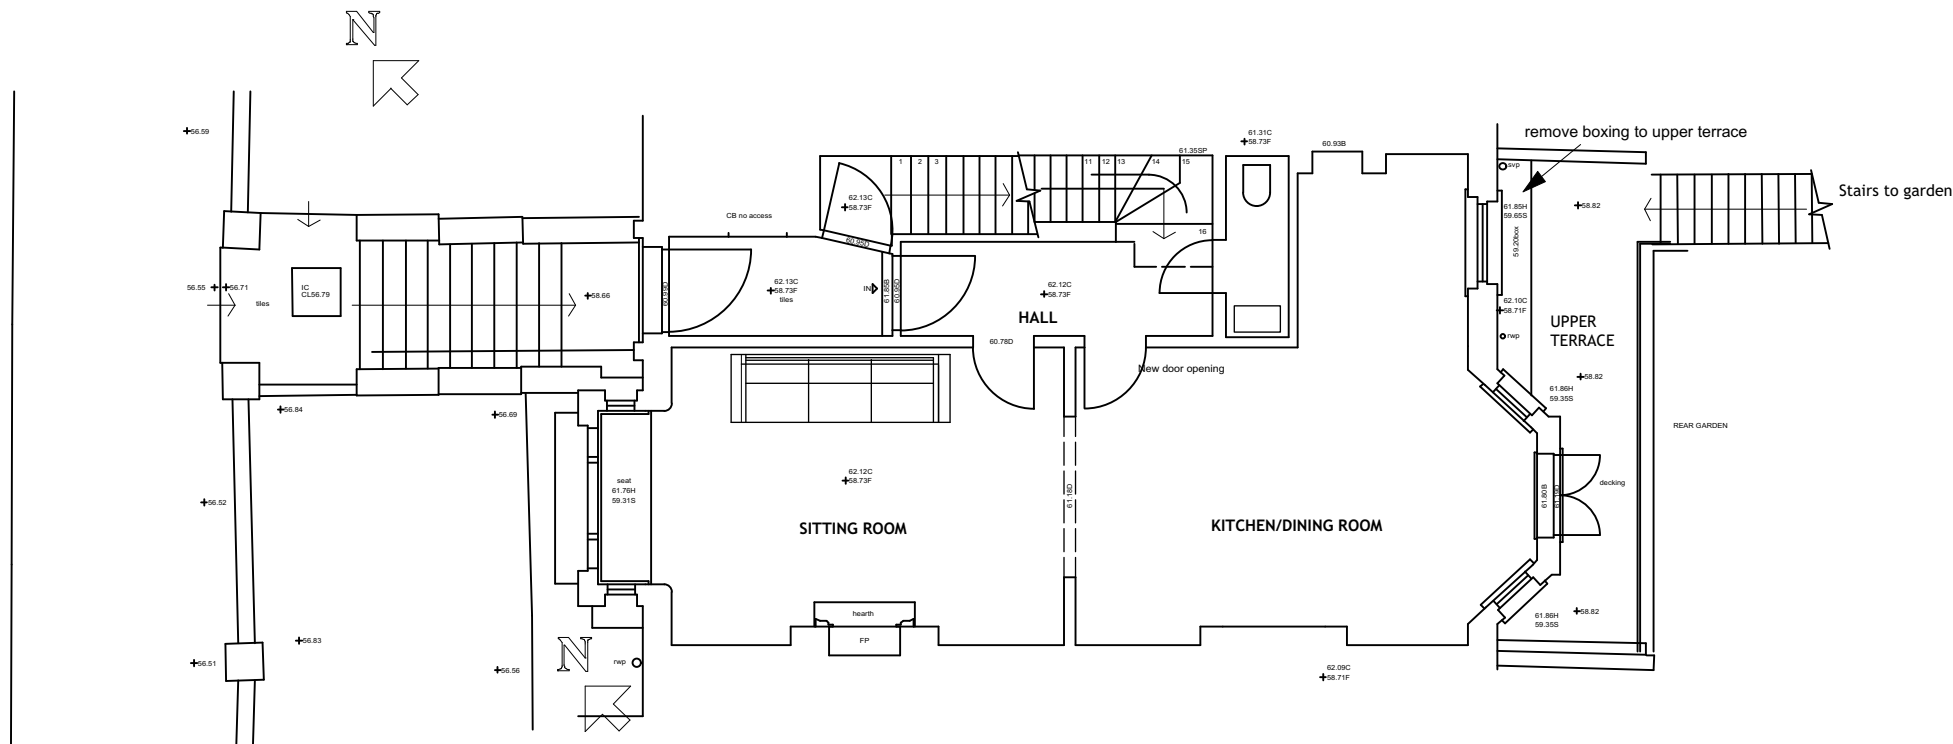

GROUND FLOOR

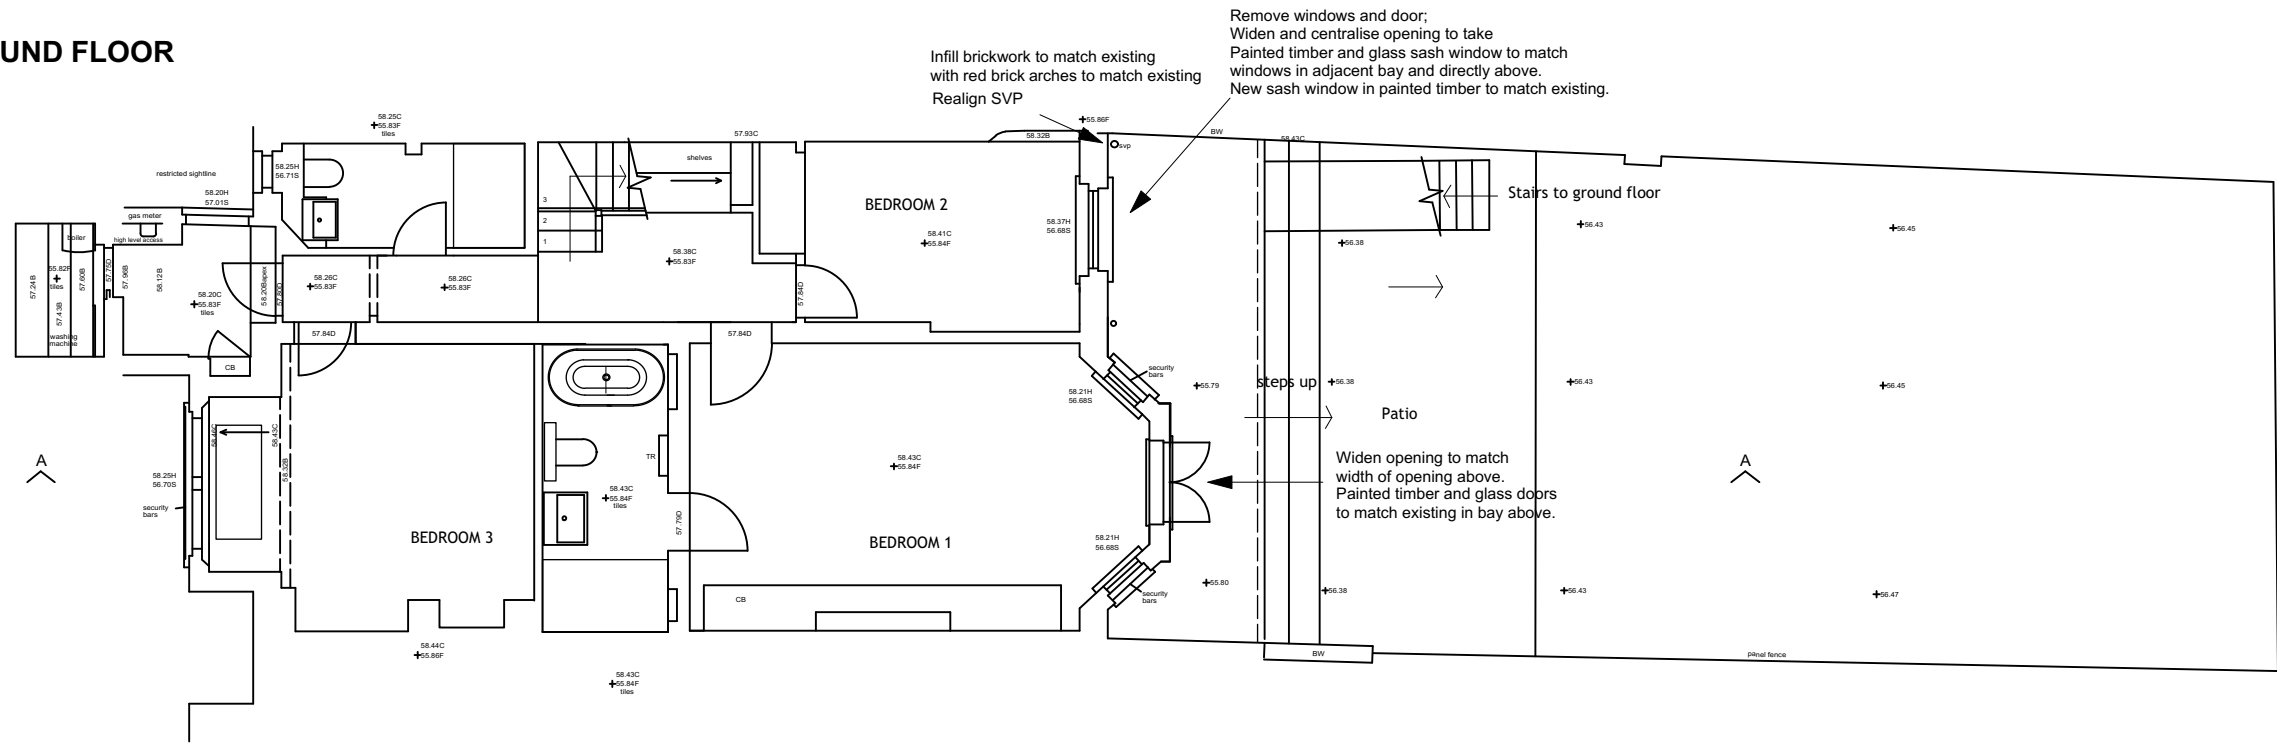

LOWER GROUND FLOOR



Mary Cleary ARCHITECTS ARCHITECTURE INTERIOR DESIGN			
22 BARLBY GARDENS LONDON W10 5LW tel. 0208 960 9923 mclearyarchitect@btinternet.com			
Project title FLAT 1, 16 ADAMSON RD, LONDON NW3			
Drawing title PROPOSED GROUND & LOWER GROUND FLOOR PLAN			
Drawing number 340/PL/01	Rev	Scale 1:100	Date MARCH 2024