



AMENDMENTS				
Rev No.	Date	Drawn by	Checked by	Description
S01	2023.06.23	HW	CM	PLANNING ISSUE
S02	2023.04.09	TW	CM	UPDATES FROM SURVEY INFORMATION
S03	2023.04.10	TW	CM	REVISED EXISTING & PROPOSED ELEVATIONS
S04	2023.12.19	TW	CM	ELEVATION UPDATE

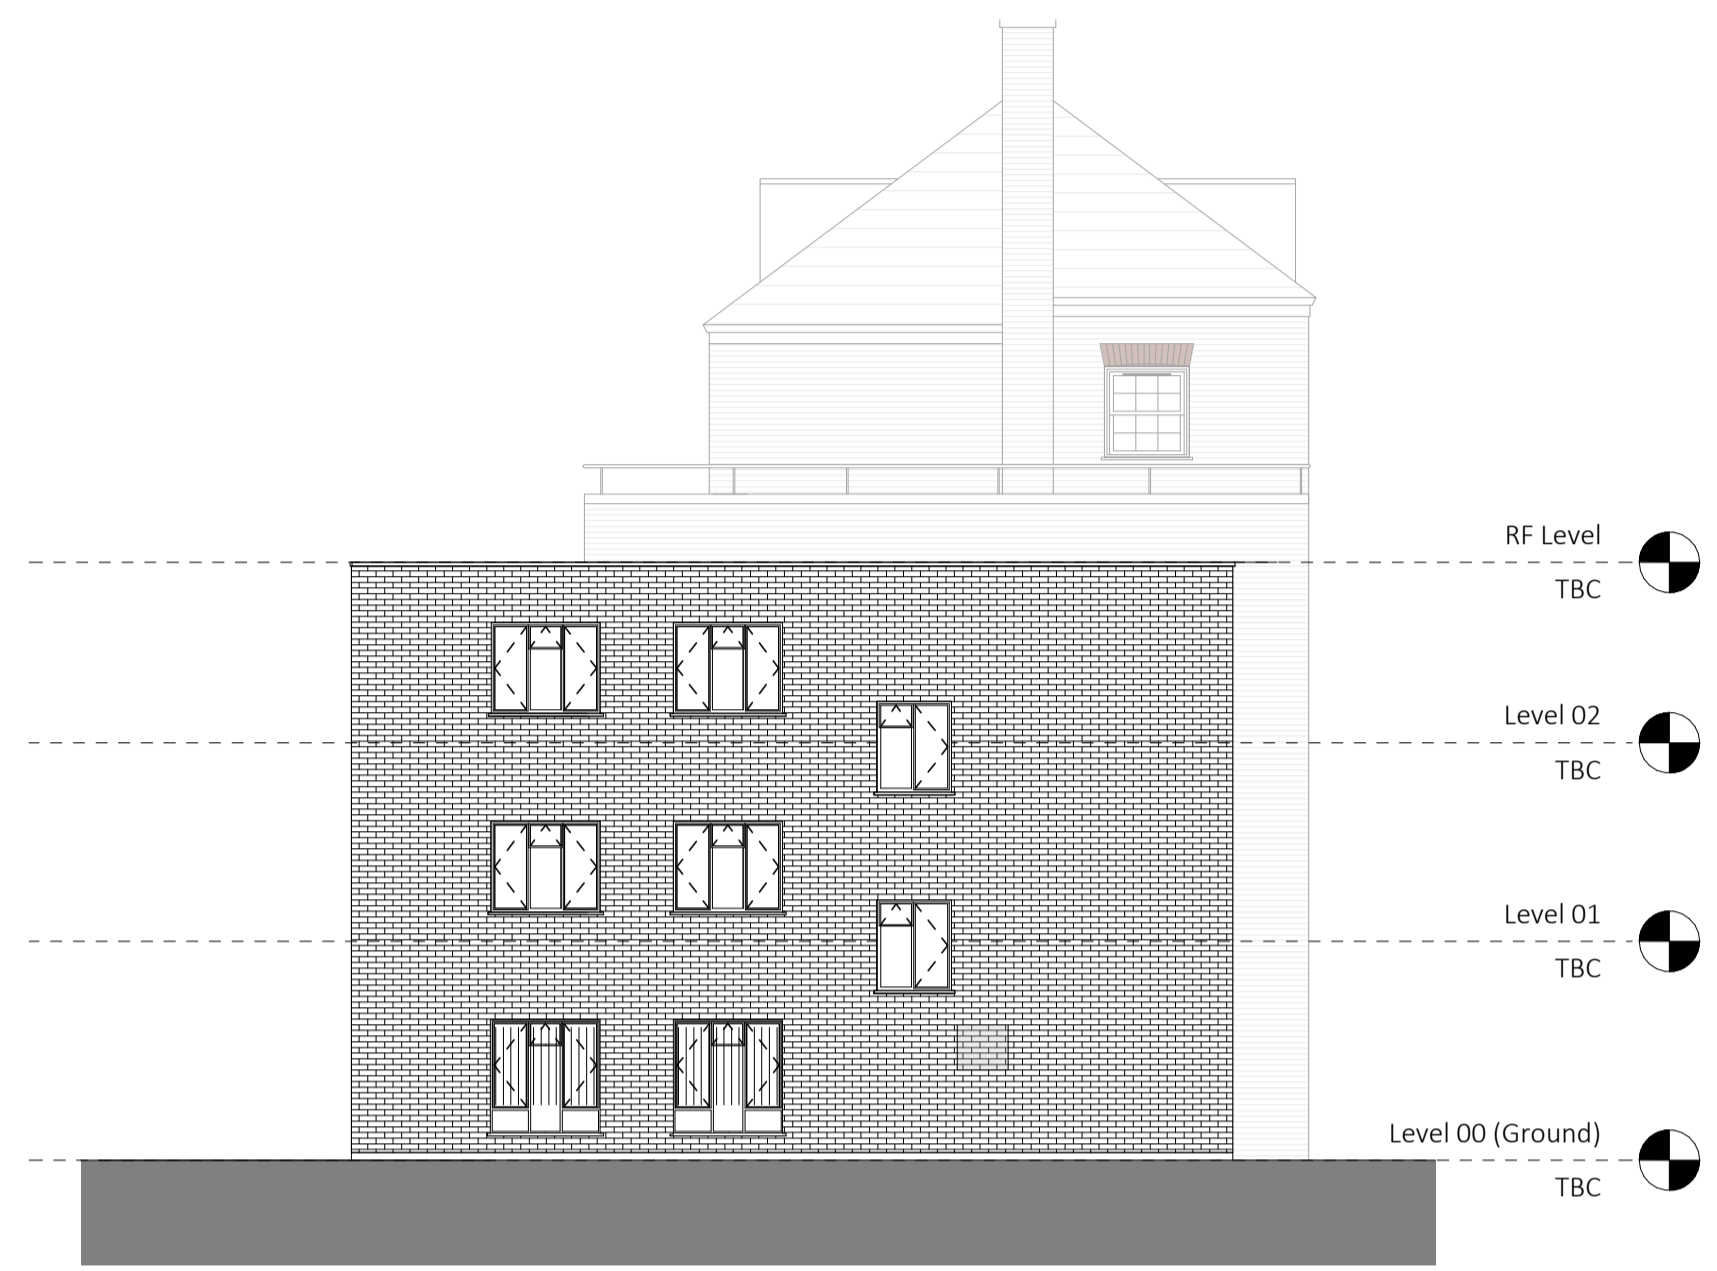

WEST ELEVATION - EXISTING  
1 : 100




SOUTH ELEVATION - EXISTING  
1 : 100

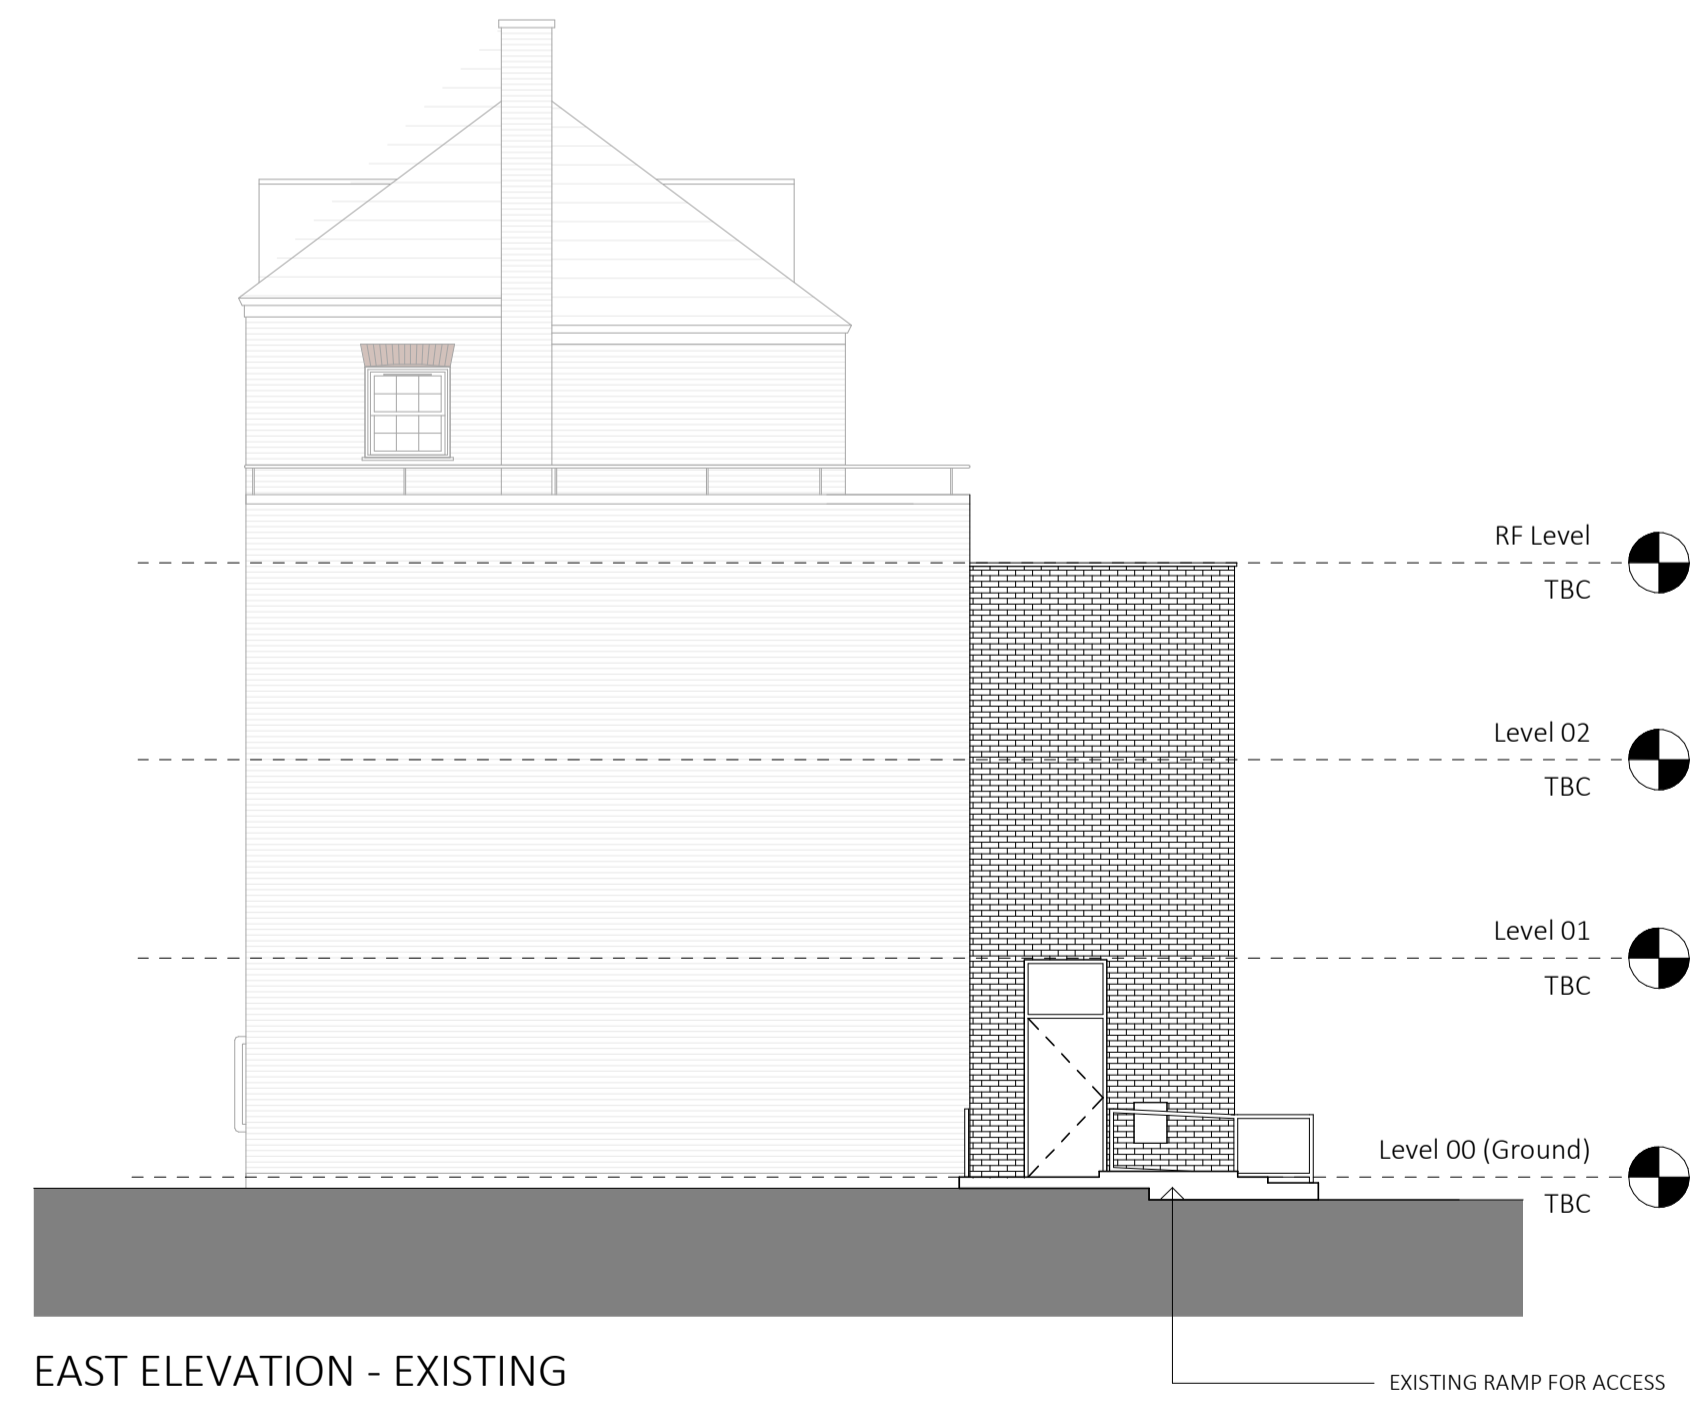

EAST ELEVATION - EXISTING  
1 : 100



NORTH ELEVATION - EXISTING  
1 : 100

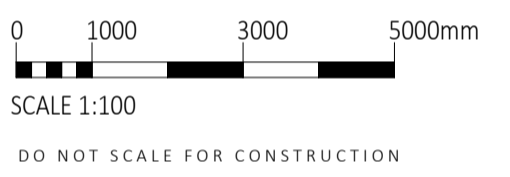

**BPG**  
ARCHITECTS +  
SURVEYORS

ARCHITECTURE - BUILDING SURVEYING  
PROJECT MANAGEMENT - COST CONSULTANCY  
STUDIOS 1 & 2, OLD RINGS HEAD COURT  
11 HIGH STREET, DORKING SURREY RH4 1AR  
01306 887070 | WWW.BPG.CO.UK

PROJECT  
1A POLYGON ROAD, LONDON,  
NW1

CLIENT  
ORIGIN HOUSING, ST RICHARD'S  
HOUSE, 110 EVERSOLT STREET,  
LONDON, NW1 1BS

FOR  
SPATIAL COORDINATION

SCALE  
1 : 100@A1

TITLE  
EXISTING ELEVATIONS

DRAWING N<sup>o</sup>  
4402-BPG-XX-XX-DR-A-2001-S04

PROJECT N<sup>o</sup> ORIGINATOR ZONE LEVEL DOC TYPE DIS DRG N<sup>o</sup> REV