


AMENDMENTS					
Rev No.	Date	Drawn by	Checked by	Description	
S01	2023.04.09	TW	CM	UPDATED FROM SURVEY INFORMATION	
S02	2023.04.20	TW	CM	REVISED FOOTING & PROPOSED ELEVATIONS	
S03	2023.12.19	TW	CM	ELEVATION UPDATE	



WEST ELEVATION - PROPOSED
1 : 100




SOUTH ELEVATION - PROPOSED
1 : 100

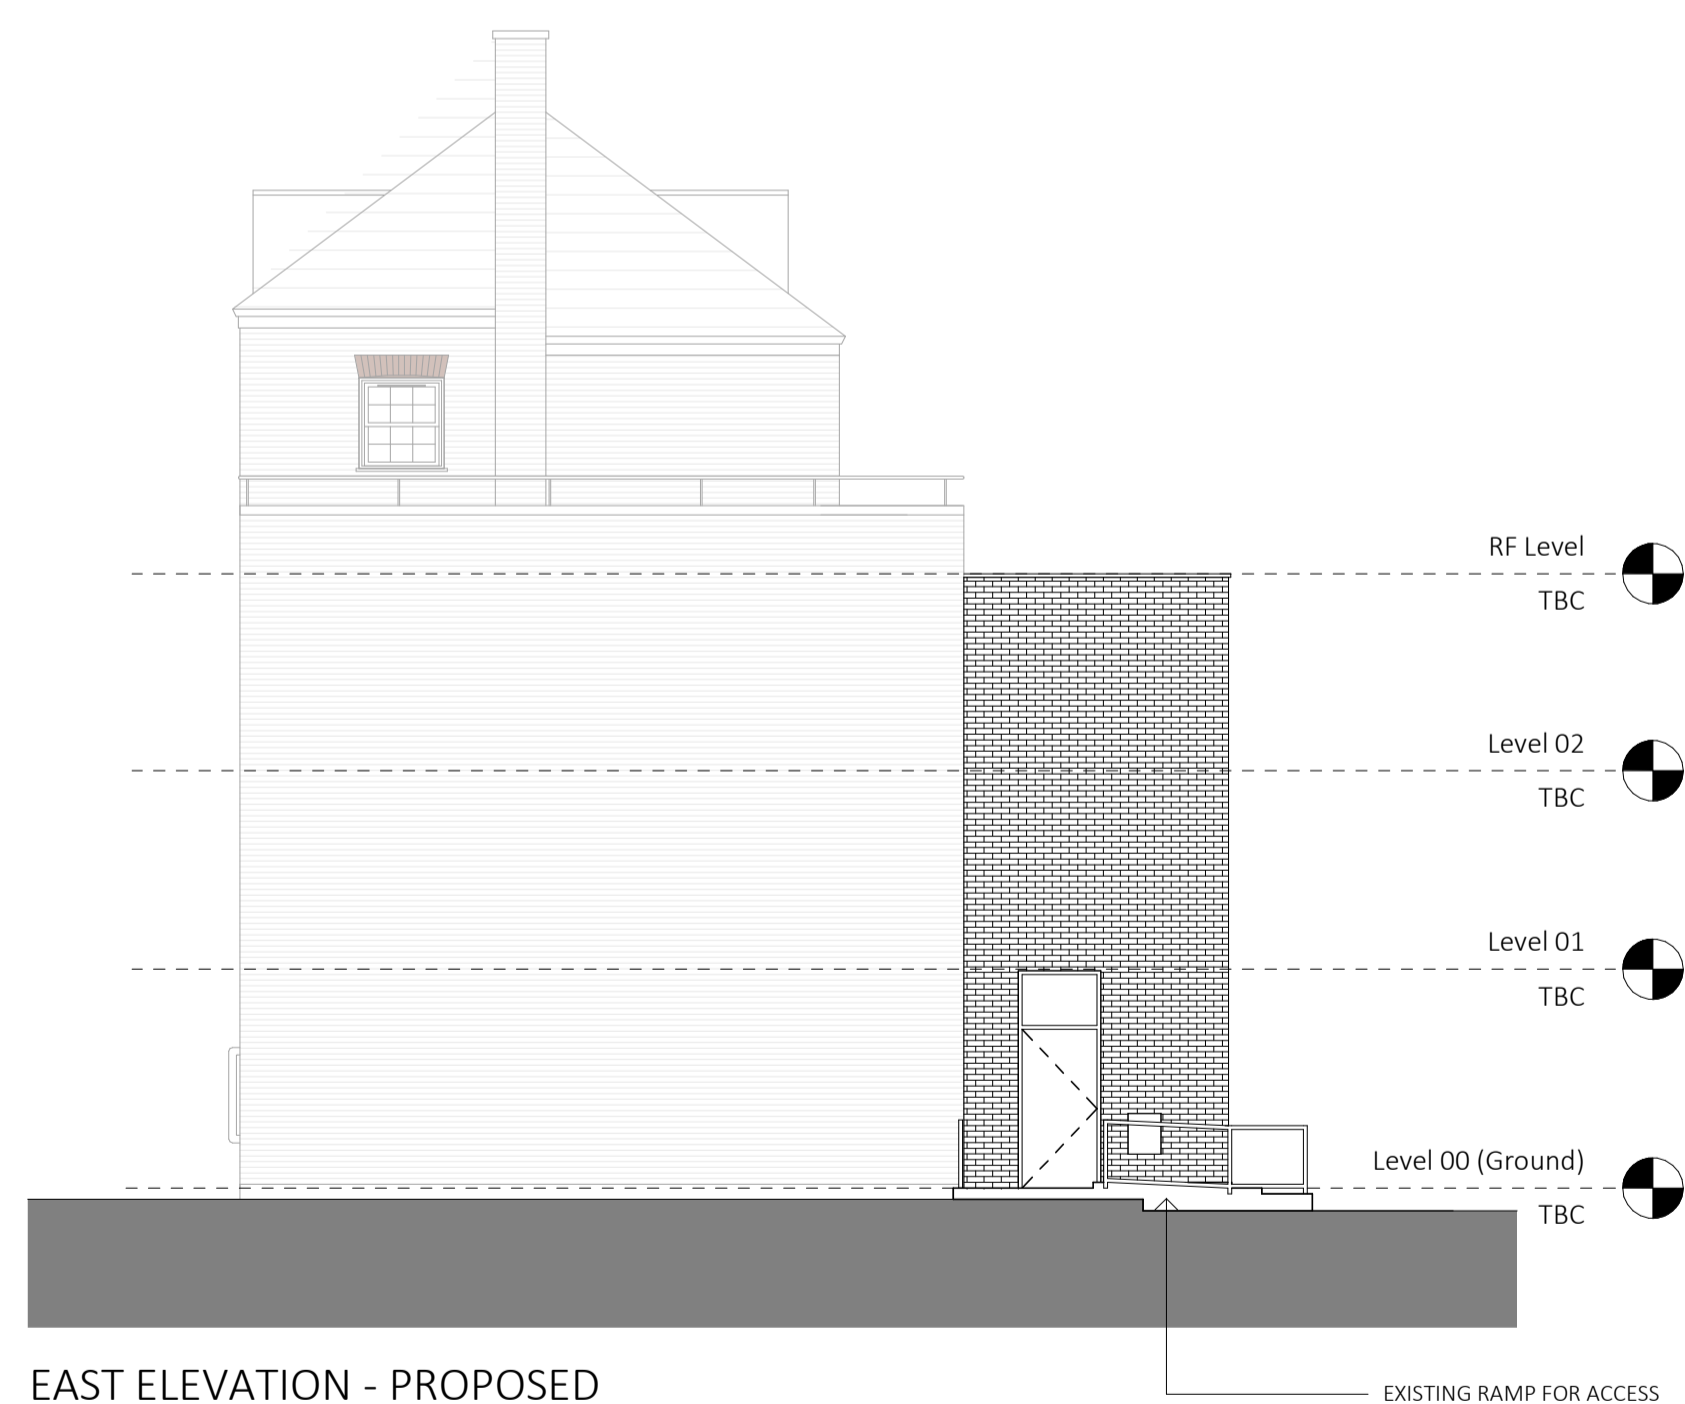

EAST ELEVATION - PROPOSED
1 : 100



NORTH ELEVATION - PROPOSED
1 : 100

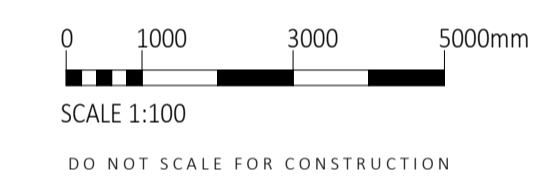

B P G
ARCHITECTS +
SURVEYORS

ARCHITECTURE - BUILDING SURVEYING
PROJECT MANAGEMENT - COST CONSULTANCY
STUDIOS 1 & 2, OLD RINGS HEAD COURT
11 HIGH STREET, DORKING SURREY RH4 1AR
01306 887070 | WWW.BPG.CO.UK

PROJECT
1A POLYGON ROAD, LONDON,
NW1

CLIENT
ORIGIN HOUSING, ST RICHARD'S
HOUSE, 110 EVERSOLT STREET,
LONDON, NW1 1BS

FOR
SPATIAL COORDINATION

SCALE
1 : 100@A1

TITLE
PROPOSED ELEVATIONS

DRAWING N^o
4402-BPG-XX-XX-DR-A-2002-S03

PROJECT N^o ORIGINATOR ZONE LEVEL DOC TYPE DIS DRG N^o REV