




SOUTH-WEST ELEVATION SCALE 1:100

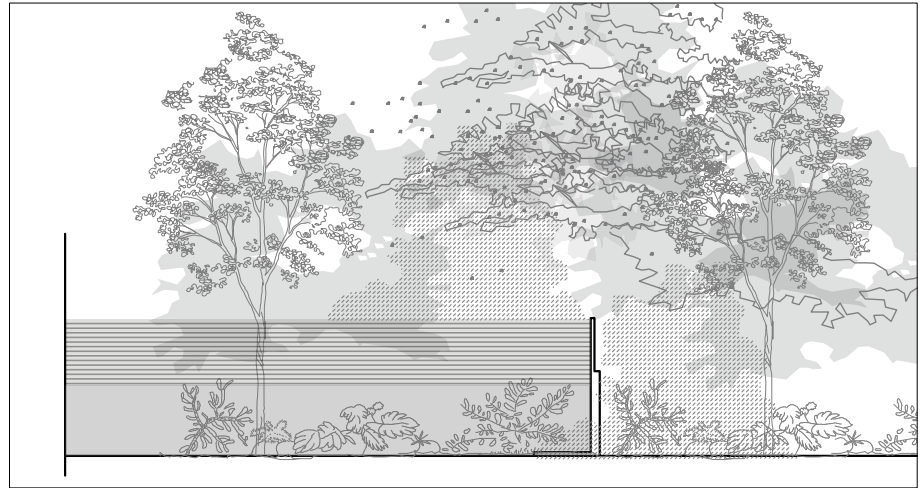

SOUTH ELEVATION SCALE 1:100

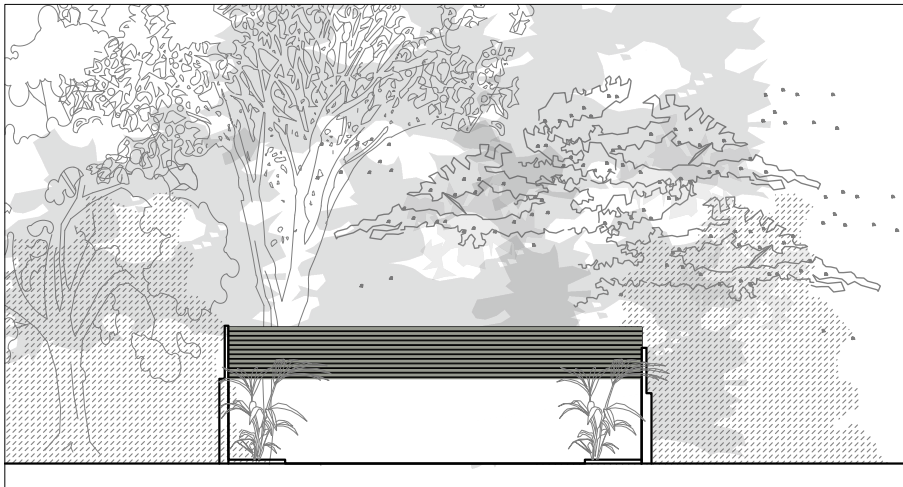


SOUTH-EAST ELEVATION SCALE 1:100

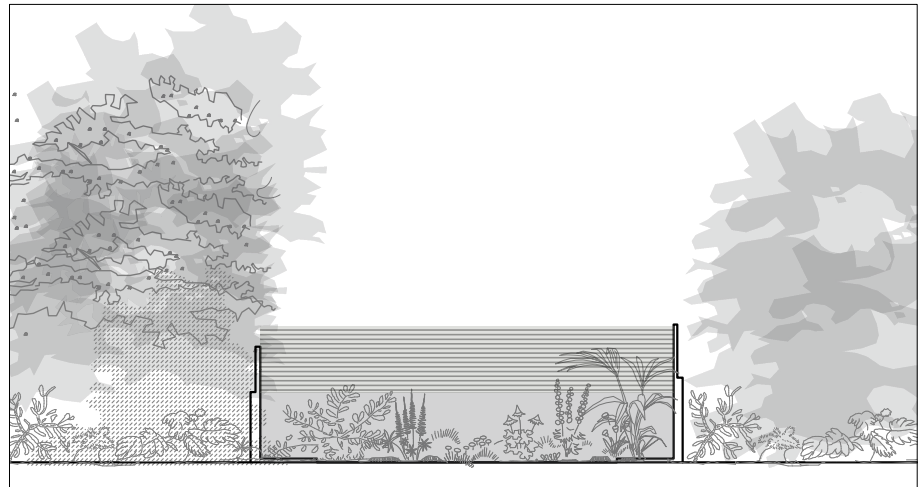

NORTH-WEST ELEVATION SCALE 1:100

EXISTING ELEVATIONS
SCALE 1:100

 

DRAWING EXISTING ELEVATIONS	NOTES ADDITION OF SCREENING CANOPY ABOVE WINDOW	DRAWN BY AG	CHECKED BY AIT	SCALE 1/100 @ A4	DATE 06.12.23
		DRAWING NUMBER 2304.PL.003			REVISION -
STATUS PLANNING					

PROJECT PAULO & SOPHIE MCCLEMENTS	SITE ADDRESS 25A CHETWYND RD. LONDON NW5 1BX
STAGE PLANNING	

ecospace
architecture, naturally

5A/6A ILIFFE YARD
LONDON SE17 3QA
T: 020 7703 4004
F: 020 7708 4750
E: info@ecospacestudios.com