



3 East Elevation / Section
Existing

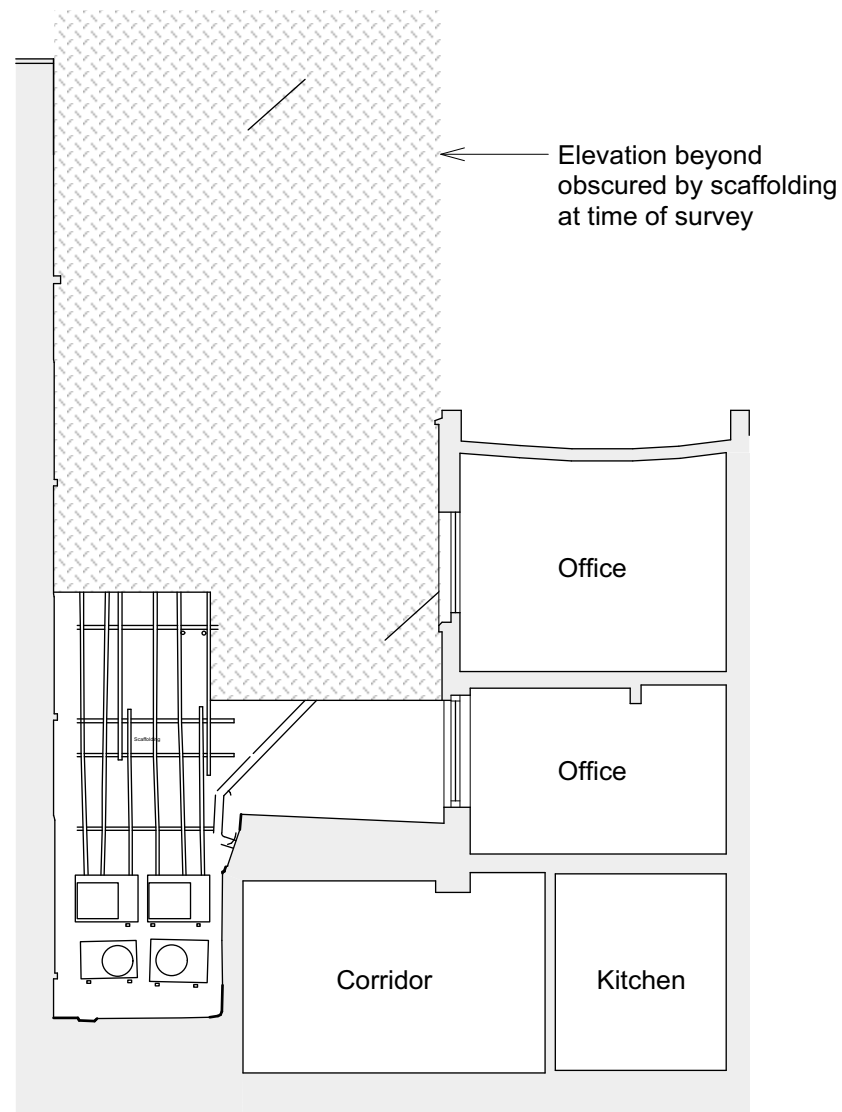

4 South Elevation / Section
Existing



PLAN KEY - ROOF LEVEL

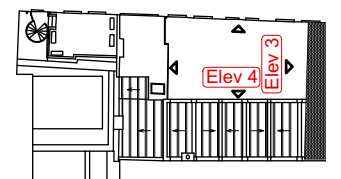

Created for Living Architecture and Design

www.clad-studio.co.uk.co.uk

revisions

00	02.02.2024	For planning application
01	18.03.2024	Title updated



project DPRG, 56 Shorts Gardens, Covent Garden. WC2H 9AN

title Elevations - East and South
Existing

status For Planning
To be read in conjunction with all relevant information - do not scale
Copyright of CLAD studio

scale 1:100

size A3

drawing number 041-P-013

rev. 01

NOTES:
1 - Drawing to be used for the status indicated only
2 - All dimensions and setting out shall be checked by contractor on site. Any discrepancies to be reported to the design team
3 - This drawing is to be read in conjunction with all relevant Architect, Engineer and specialist drawings and specifications.
4 - All work and materials to be in accordance with current statutory legislation, relevant codes of practice and British Standards.