


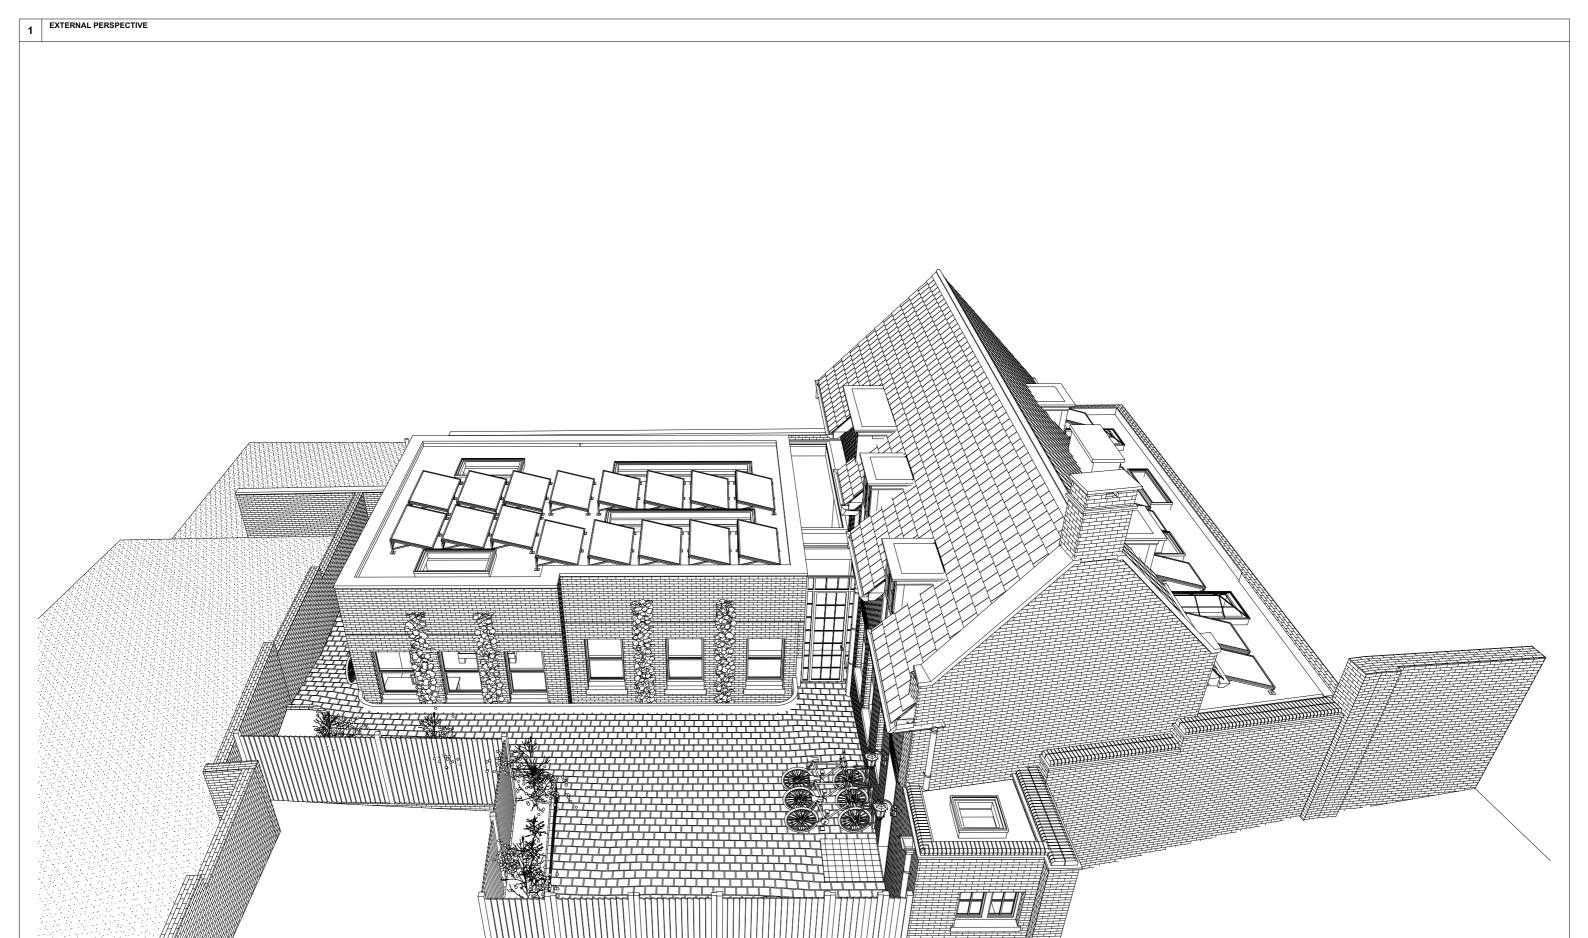

Notes:	Transmitt al Set ID	Transmittal Set Name	Date	Notes:	*¥*	T:	+44 (0) 20 7371 57 97	Project:	Layout Tit
All dimensions must be checked and UVAdesign Ltd is to be) 🖗 📲 🧃 (E: W·	hello@uvadesign.co.uk	Former Hampstead Police Station Stables	PROPO
informed of any discrepancies prior to construction. All drawings prepared by UVAdesign Ltd are not to be used for					Jury	A:	88 Peterborough road	London NW3 1PA	External
any submissions, area schedule calculation or used by any other persons or companies other than UVAdesign Ltd unless written							Fulham SW6 3HH		Status:
consent has been given by UVAdesign Ltd.	00	issue for planning	08/01/2024		RIBA	UV	Adesign Ltd		DRAFT


ïtle:	Issue date	Drawn by	Project code	Number	Rev
DSED DESIGN	08/01/2024		113-21	PD.01	01
al perspective	Scale:				
	1:100	@A3			




Notes:	Transmitt al Set ID	Transmittal Set Name	Date	Notes:	*¥*	T:	+44 (0) 20 7371 57 97	Project:	Layout Title
All dimensions must be checked and UVAdesign Ltd is to be) 🖗 📲 🧃 (E:	hello@uvadesign.co.uk www.uvadesign.co.uk	Former Hampstead Police Station Stables	PROPOS
informed of any discrepancies prior to construction. All drawings prepared by UVAdesign Ltd are not to be used for					June	A:	88 Peterborough road	London NW3 1PA	External
any submissions, area schedule calculation or used by any other persons or companies other than UVAdesign Ltd unless written							Fulham SW6 3HH		Status:
consent has been given by UVAdesign Ltd.	00	issue for planning	08/01/2024		RIBA	UV	/Adesign Ltd		DRAFT

111111


itle:	Issue date	Drawn by	Project code	Number	Rev
DSED DESIGN	08/01/2024		113-21	PD.02	01
I perspective	Scale:				
	1:100	@A3			

 

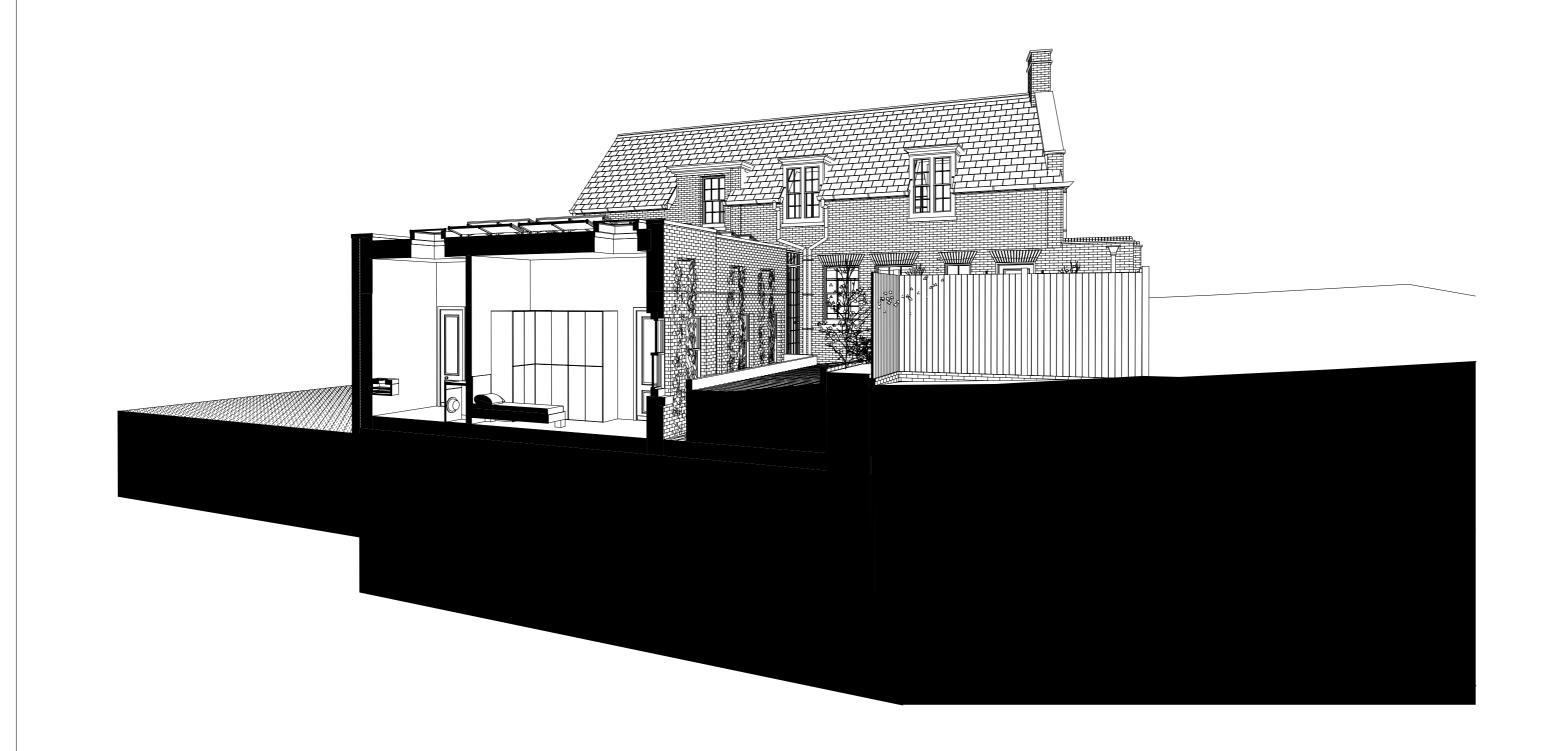


Notes:	Transmitt al Set ID	Transmittal Set Name	Date	Notes:	*¥*	T:	+44 (0) 20 7371 57 97	Project:	Layout 1
All dimensions must be checked and UVAdesign Ltd is to be] 🖗 📲 (' E: W·	hello@uvadesign.co.uk www.uvadesign.co.uk	Former Hampstead Police Station Stables	PROPO
informed of any discrepancies prior to construction. All drawings prepared by UVAdesign Ltd are not to be used for					June	A:	88 Peterborough road	London NW3 1PA	Externa
any submissions, area schedule calculation or used by any other persons or companies other than UVAdesign Ltd unless written							Fulham SW6 3HH		Status:
consent has been given by UVAdesign Ltd.	00	issue for planning	08/01/2024		KIBA	UV	Adesign Ltd		DRAFT

itle:	Issue date	Drawn by	Project code	Number	Rev
DSED DESIGN	08/01/2024		113-21	PD.03	01
I perspective	Scale:				
	1:100	@A3			

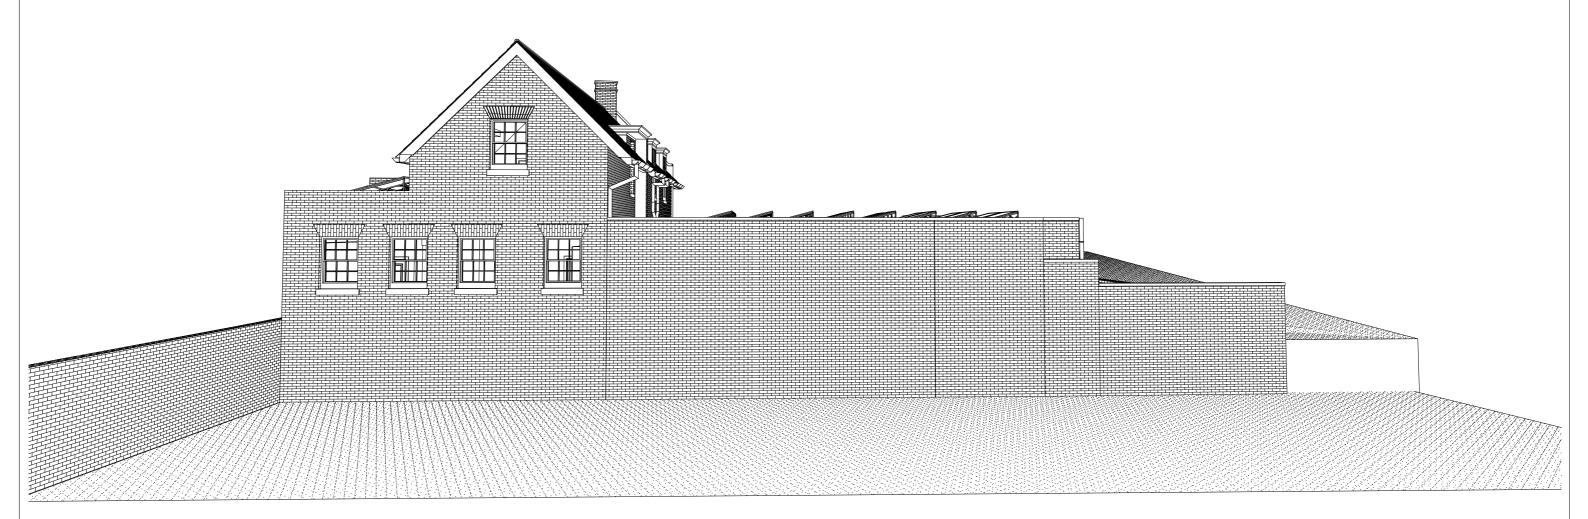

Notes:	Transmitt al Set ID	Transmittal Set Name	Date	Notes:	*¥*	Т:	+44 (0) 20 7371 57 97	Project:
All dimensions must be checked and UVAdesign Ltd is to be) 🖗 📲 🦉 (• E: W·	hello@uvadesign.co.uk www.uvadesign.co.uk	Former Hampstead Police Station Stables
nformed of any discrepancies prior to construction. All drawings prepared by UVAdesign Ltd are not to be used for					Jury	A:	88 Peterborough road	London NW3 1PA
ny submissions, area schedule calculation or used by any other ersons or companies other than UVAdesign Ltd unless written							Fulham SW6 3HH	
consent has been given by UVAdesign Ltd.	00	issue for planning	08/01/2024		RIBA	UV	Adesign Ltd	


itle:	Issue date	Drawn by	Project code	Number	Rev
DSED DESIGN	08/01/2024		113-21	PD.04	01
I perspective	Scale:				
	1:100	@A3			

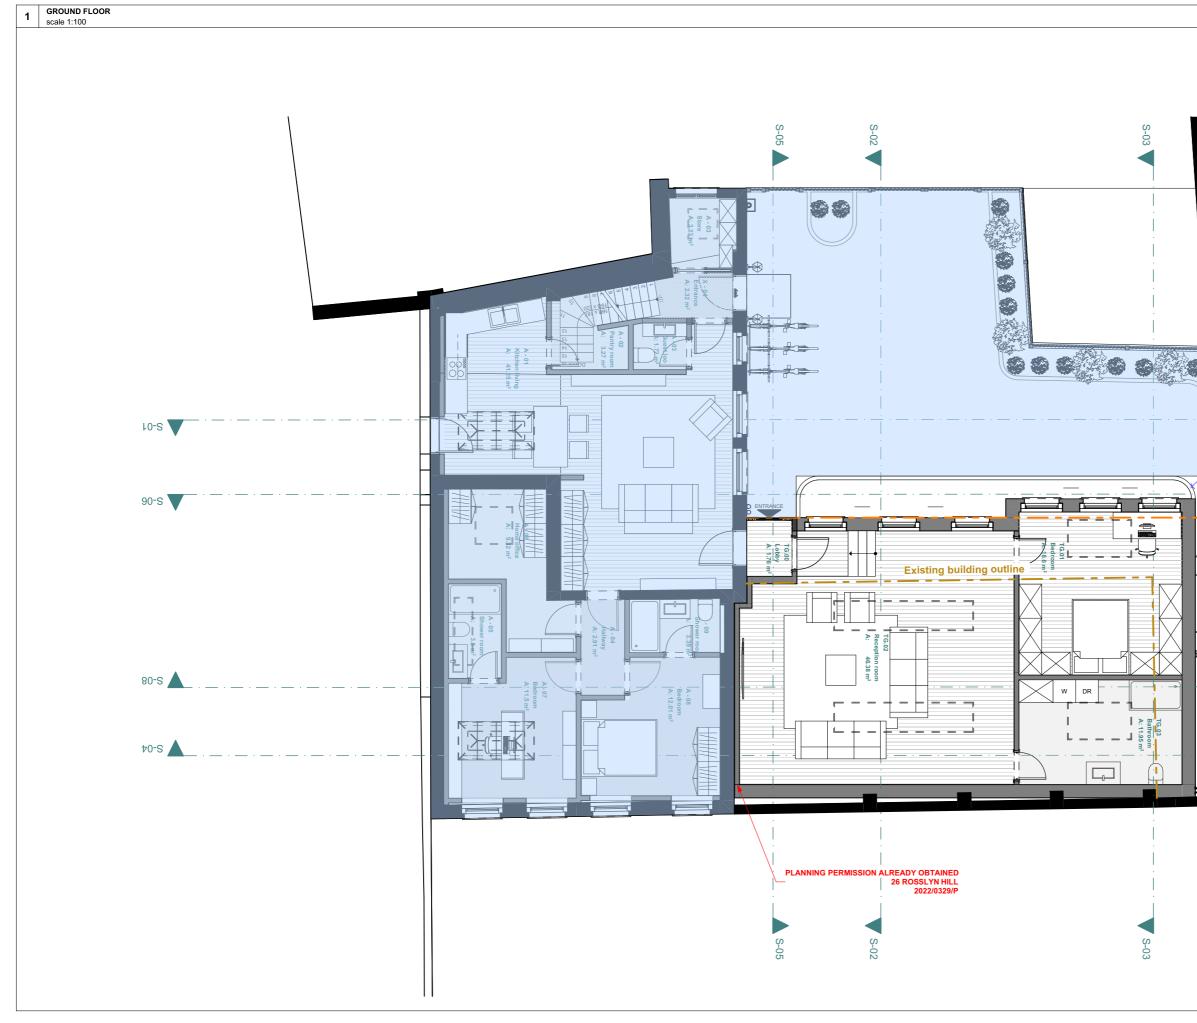

Notes:	Transmitt al Set ID	Transmittal Set Name	Date	Notes:		T:	+44 (0) 20 7371 57 97	Project:	Layout T
All dimensions must be checked and UVAdesign Ltd is to be] 🖻 🕈 🖏		hello@uvadesign.co.uk	Former Hampstead Police Station Stables	PROPC
informed of any discrepancies prior to construction. All drawings prepared by UVAdesign Ltd are not to be used for					Jurt	A:	88 Peterborough road	London NW3 1PA	Ground
any submissions, area schedule calculation or used by any other persons or companies other than UVAdesign Ltd unless written							Fulham SW6 3HH		Status:
consent has been given by UVAdesign Ltd.	00	issue for planning	08/01/2024		RIBA	101	/Adesign Ltd		DRAFT

	N 🔪	1	2	3	4	5
· · · · · · · · · · · · · · · · ·						
90-S						
· · ·						
2986 a						
Outline approved application						
	S					

itle:	Issue date	Drawn by	Project code	Number	Rev
SED DESIGN	08/01/2024		113-21	PD.05	01
floor	Scale:				
	1:100	@A3			

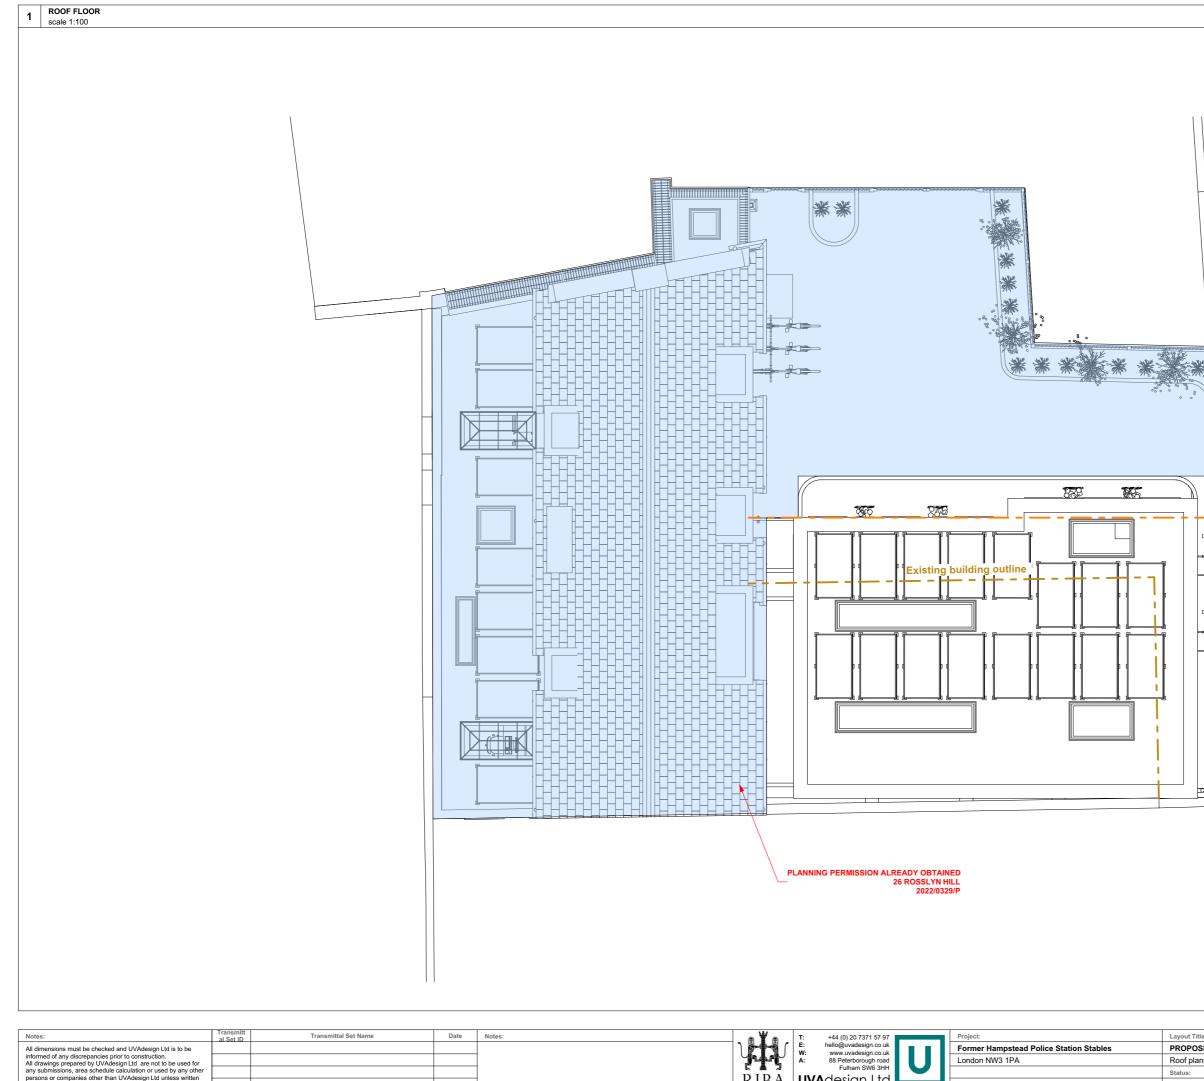

Notes:	Transmitt al Set ID	Transmittal Set Name	Date	Notes:		T:	+44 (0) 20 7371 57 97		Project:
All dimensions must be checked and UVAdesign Ltd is to be					10-1-3		hello@uvadesign.co.uk www.uvadesign.co.uk		Former Hampstead Police Station Stables
informed of any discrepancies prior to construction. All drawings prepared by UVAdesign Ltd are not to be used for					Jun	A:	88 Peterborough road		London NW3 1PA
any submissions, area schedule calculation or used by any other persons or companies other than UVAdesign Ltd unless written						·	Fulham SW6 3HH		
consent has been given by UVAdesign Ltd unless written	00	issue for planning	08/01/2024		RIBA	ιU	VAdesign Ltd 📘		

	N					
	"×	1	2	3	4	5
-						

8						
↓₩						
Outline approved application						
S S						

	Layout Title:	Issue date	Drawn by	Project code	Number	Rev
	PROPOSED DESIGN	08/01/2024		113-21	PD.06	01
I	Roof plans	Scale:				
I	Status:	1:100	@A3			
I	DRAFT					



Notes:	Transmitt al Set ID	Transmittal Set Name	Date	Notes:	* ¥		T:	+44 (0) 20 7371 57 97	Project:	Layout Ti
All dimensions must be checked and UVAdesign Ltd is to be					104	-8 (E:	hello@uvadesign.co.uk www.uvadesign.co.uk	Former Hampstead Police Station Stables	PROPO
informed of any discrepancies prior to construction. All drawings prepared by UVAdesign Ltd are not to be used for					yr.		A:	88 Peterborough road	London NW3 1PA	Elevatio
any submissions, area schedule calculation or used by any other persons or companies other than UVAdesign Ltd unless written								Fulham SW6 3HH		Status:
consent has been given by UVAdesign Ltd.	00	issue for planning	08/01/2024]	RIE	3A	100	Adesign Ltd		DRAFT

	1	2	3	4	5
EADY OBTAINED 6 ROSSLYN HILL					
2022/0329/P					
	1	2	3	4	5
PERMISSION ALREADY OBTAINED					
26 ROSSLYN HILL 2022/0329/P					
Title: OSED DESIGN	Issue da 08/01/20		Project code 113-21	Number PD.07	Rev 01

itle:	Issue date	Drawn by	Project code	Number	Rev
DSED DESIGN	08/01/2024		113-21	PD.07	01
ons and Sections	Scale:				
	1:100	@A3			
•					



Notes:	Transmitt al Set ID	Transmittal Set Name	Date	Notes:		¥.	T:	+44 (0) 20 7371 57 97	Project:	Layout Ti
All dimensions must be checked and UVAdesign Ltd is to be					18	ä		hello@uvadesign.co.uk www.uvadesign.co.uk	 Former Hampstead Police Station Stables	PROPO
informed of any discrepancies prior to construction. All drawings prepared by UVAdesign Ltd are not to be used for					9	rnl	A:	88 Peterborough road	London NW3 1PA	Elevation
any submissions, area schedule calculation or used by any other persons or companies other than UVAdesign Ltd unless written					D D			Fulham SW6 3HH		Status:
consent has been given by UVAdesign Ltd unless written	00	issue for planning	08/01/2024		K	IBA	יט	🖊 📕 📕		DRAFT

itle:	Issue date	Drawn by	Project code	Number	Rev
DSED DESIGN	08/01/2024		113-21	PD.08	01
ons and Sections	Scale:				
	1:100	@A3			

	1 SECTION S-08 scale 1:100								
			PLANNING PERM 26 ROSSLYN HILL 2022/0329/P			Existing bui			
ľ	Notes:	Transmitt al Set ID	Transmittal Set Name	Date	Notes:		+44 (0) 20 7371 57 97	Project:	Layout Title
	All dimensions must be shocked and LIVAdesian Ltd is to be						+44 (0) 20 7371 57 97 hello@uvadesign.co.uk www.uvadesign.co.uk 88 Peterborough road Fulham SW6 3HH	Former Hampstead Police Station Stables London NW3 1PA	PROPOS Elevations
A a	All dimensions must be directed and overdesign Lud is to be informed of any discrepancies prior to construction. All drawings prepared by UVAdesign Ltd are not to be used for any submissions, area schedule calculation or used by any other persons or companies other than UVAdesign Ltd unless written consent has been given by UVAdesign Ltd.					6 4 3			Status:
, F	consent has been given by UVAdesign Ltd.	00	issue for planning	08/01/2024		RIBA UV	Adesign Ltd		DRAFT

	1	2	3	4	5
:					

Layout Title:	Issue date	Drawn by	Project code	Number	Rev
PROPOSED DESIGN	08/01/2024		113-21	PD.09	01
Elevations and Sections	Scale:				
Status:	1:100	@A3			
DRAFT					

	1 SECTION S-06 scale 1:100									
	1 scale 1:100				Existing building outline					
-	Notes: All dimensions must be checked and UVAdesign Ltd is to be	Transmitt al Set ID	Transmittal Set Name Date	te	Notes:		(T: E:	+44 (0) 20 7371 57 97 hello@uvadesign.co.uk www.uvadesign.co.uk 88 Peterborough road Fulham SW8 3HH Adesign Ltd	Project: Former Hampstead Police Station Stables	Layout Title
	All dimensions must be checked and UVAdesign Ltd is to be informed of any discrepancies prior to construction. All drawings prepared by UVAdesign Ltd are not to be used for any submissions, area schedule calculation or used by any other persons or companies other than UVAdesign Ltd unless written consent has been given by UVAdesign Ltd.					yrty.) W: A:	www.uvadesign.co.uk 88 Peterborough road Fulham SW6 3HH	London NW3 1PA	Elevation
	any submissions, area schedule calculation or used by any other persons or companies other than UVAdesign Ltd unless written consent has been given by UVAdesign Ltd	00	issue for planning 08/01/2	2024		RIBÂ	UV	Adesign Ltd		Status: DRAFT
l	Sonsoni nas been given by OvAldesign Liu.	1 30	00/01/2			I I D I	- I - 1	_	1	DIVAL

Notes:	Transmitt al Set ID	Transmittal Set Name	Date	Notes:		T:	+44 (0) 20 7371 57 97	Project:
All dimensions must be checked and UVAdesign Ltd is to be] ö-1- ä		hello@uvadesign.co.uk	Former Hampstead Police Station Stables
informed of any discrepancies prior to construction. All drawings prepared by UVAdesign Ltd are not to be used for					Jurt	A:	88 Peterborough road	London NW3 1PA
any submissions, area schedule calculation or used by any other persons or companies other than UVAdesign Ltd unless written							Fulham SW6 3HH	
consent has been given by UVAdesign Ltd.	00	issue for planning	08/01/2024		RIBA	יט	VAdesign Ltd	

	1	2	3	4	5
NING PERMISSION ALREADY OBTAINED					
26 ROSSLYN HILL					
2022/0329/P					
目目					
]
Title:	Issue	date Drawn by	Project code	Number	Rev
	issue	wate prawinby	1 10/001 0000	ramper	1/01

itle:	Issue date	Drawn by	Project code	Number	Rev
DSED DESIGN	08/01/2024		113-21	PD.10	01
ons and Sections	Scale:				
	1:100	@A3			



Notes:	Transmitt al Set ID	Transmittal Set Name	Date	Notes:		Т:	+44 (0) 20 7371 57 97	Project:		Layout
All dimensions must be checked and UVAdesign Ltd is to be) 6-1- 3		hello@uvadesign.co.uk www.uvadesign.co.uk	Former Hampstead Pol	ice Station Stables	PROP
informed of any discrepancies prior to construction. All drawings prepared by UVAdesign Ltd are not to be used for					Jurt	A:	88 Peterborough road	London NW3 1PA		Elevati
any submissions, area schedule calculation or used by any other persons or companies other than UVAdesign Ltd unless written					RIRA		Fulham SW6 3HH			Status:
consent has been given by UVAdesign Ltd.	00	issue for planning	08/01/2024		KIRV	101	/Adesign Ltd			DRAF

itle:	Issue date	Drawn by	Project code	Number	Rev
DSED DESIGN	08/01/2024		113-21	PD.11	01
ons and Sections	Scale:				
	1:100	@A3			