



EXISTING ROOF PLAN

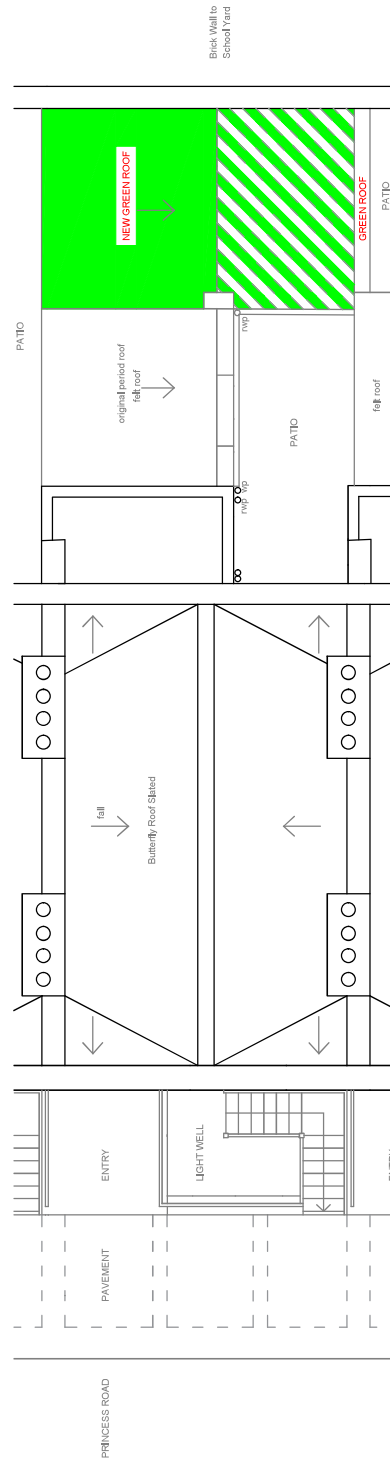

PROPOSED ROOF / BLOCK PLAN

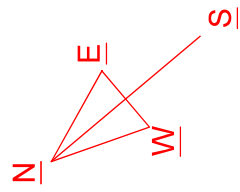

(PLANNING PHASE)

Rev	Description	Date

CLIENT		
PROJECT	26A Princess Road, London NW1 8JL PROPOSED REAR EXTENSION	
TITLE	Exist. & Prop. Roof - Block Plan	
DRAWN	CHECKED	APPROVED
DATE	December 2023	SCALE 1 : 100 @ A3
DRAWING	REV	2023-01-03