



NOTE: Existing drawings based on survey by others.

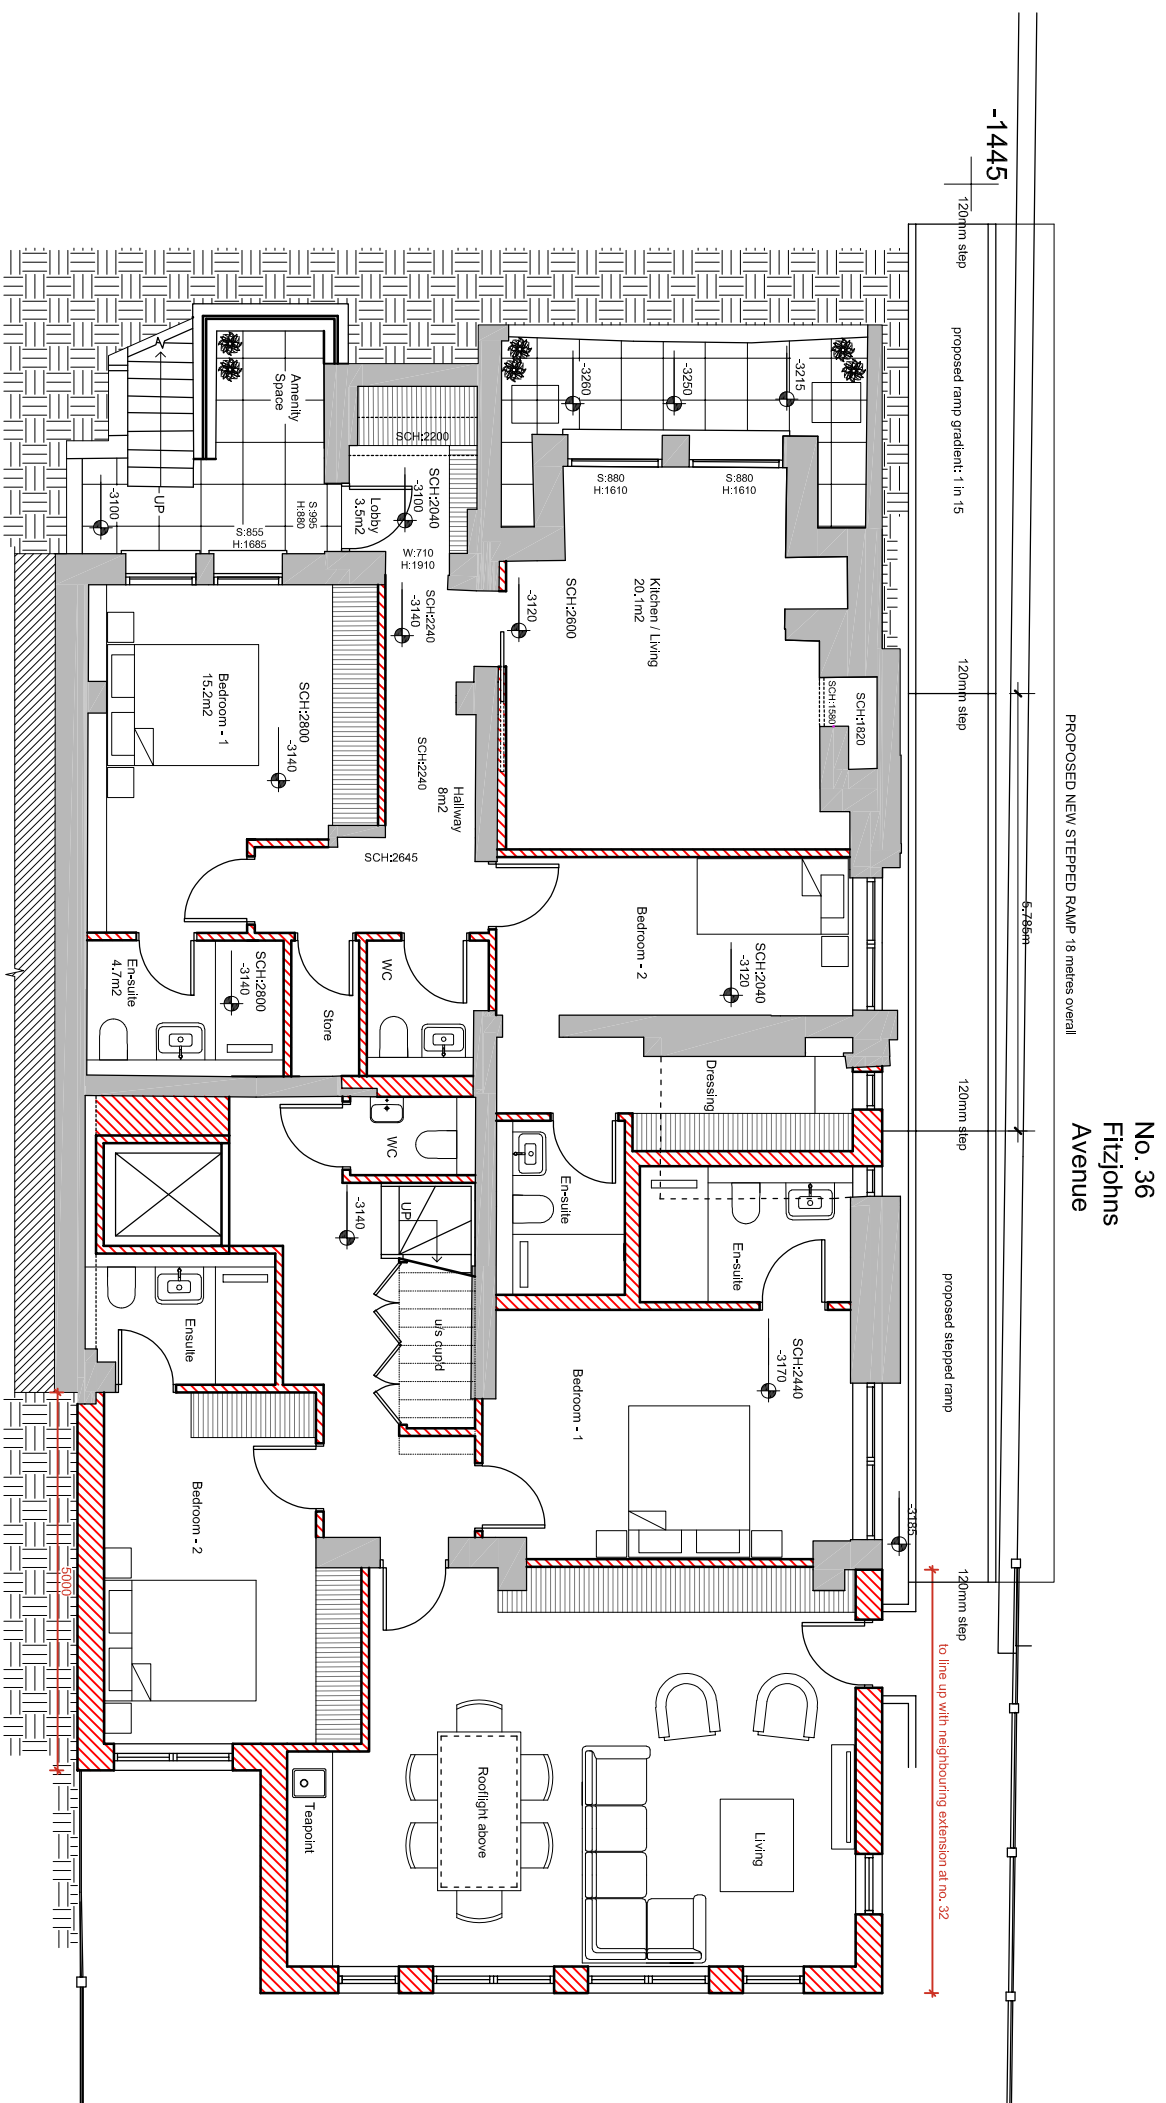

Proposed Lower Ground Floor Plan

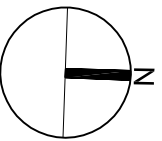

REV	Scale:	Job	Drawing No.
A - 19.02.2024 B - 20.02.2024	1:100 @ A3 Landscape Date: 22.01.2024 Drawn: AU	34 Fitzjohn's Avenue London, NW3 5NB	05/1134/PLAN/121_B.

FARROW SILVERTON

CHARTERED ARCHITECTS & DESIGN CONSULTANTS

6 HALE LANE MILL HILL
LONDON NW7 3NX
tel: 020-8906 8502 fax: 020-8906 8503
e-mail: office@farsil.com