



For roof plan information. Refer to dwg 3467\_LB\_120008

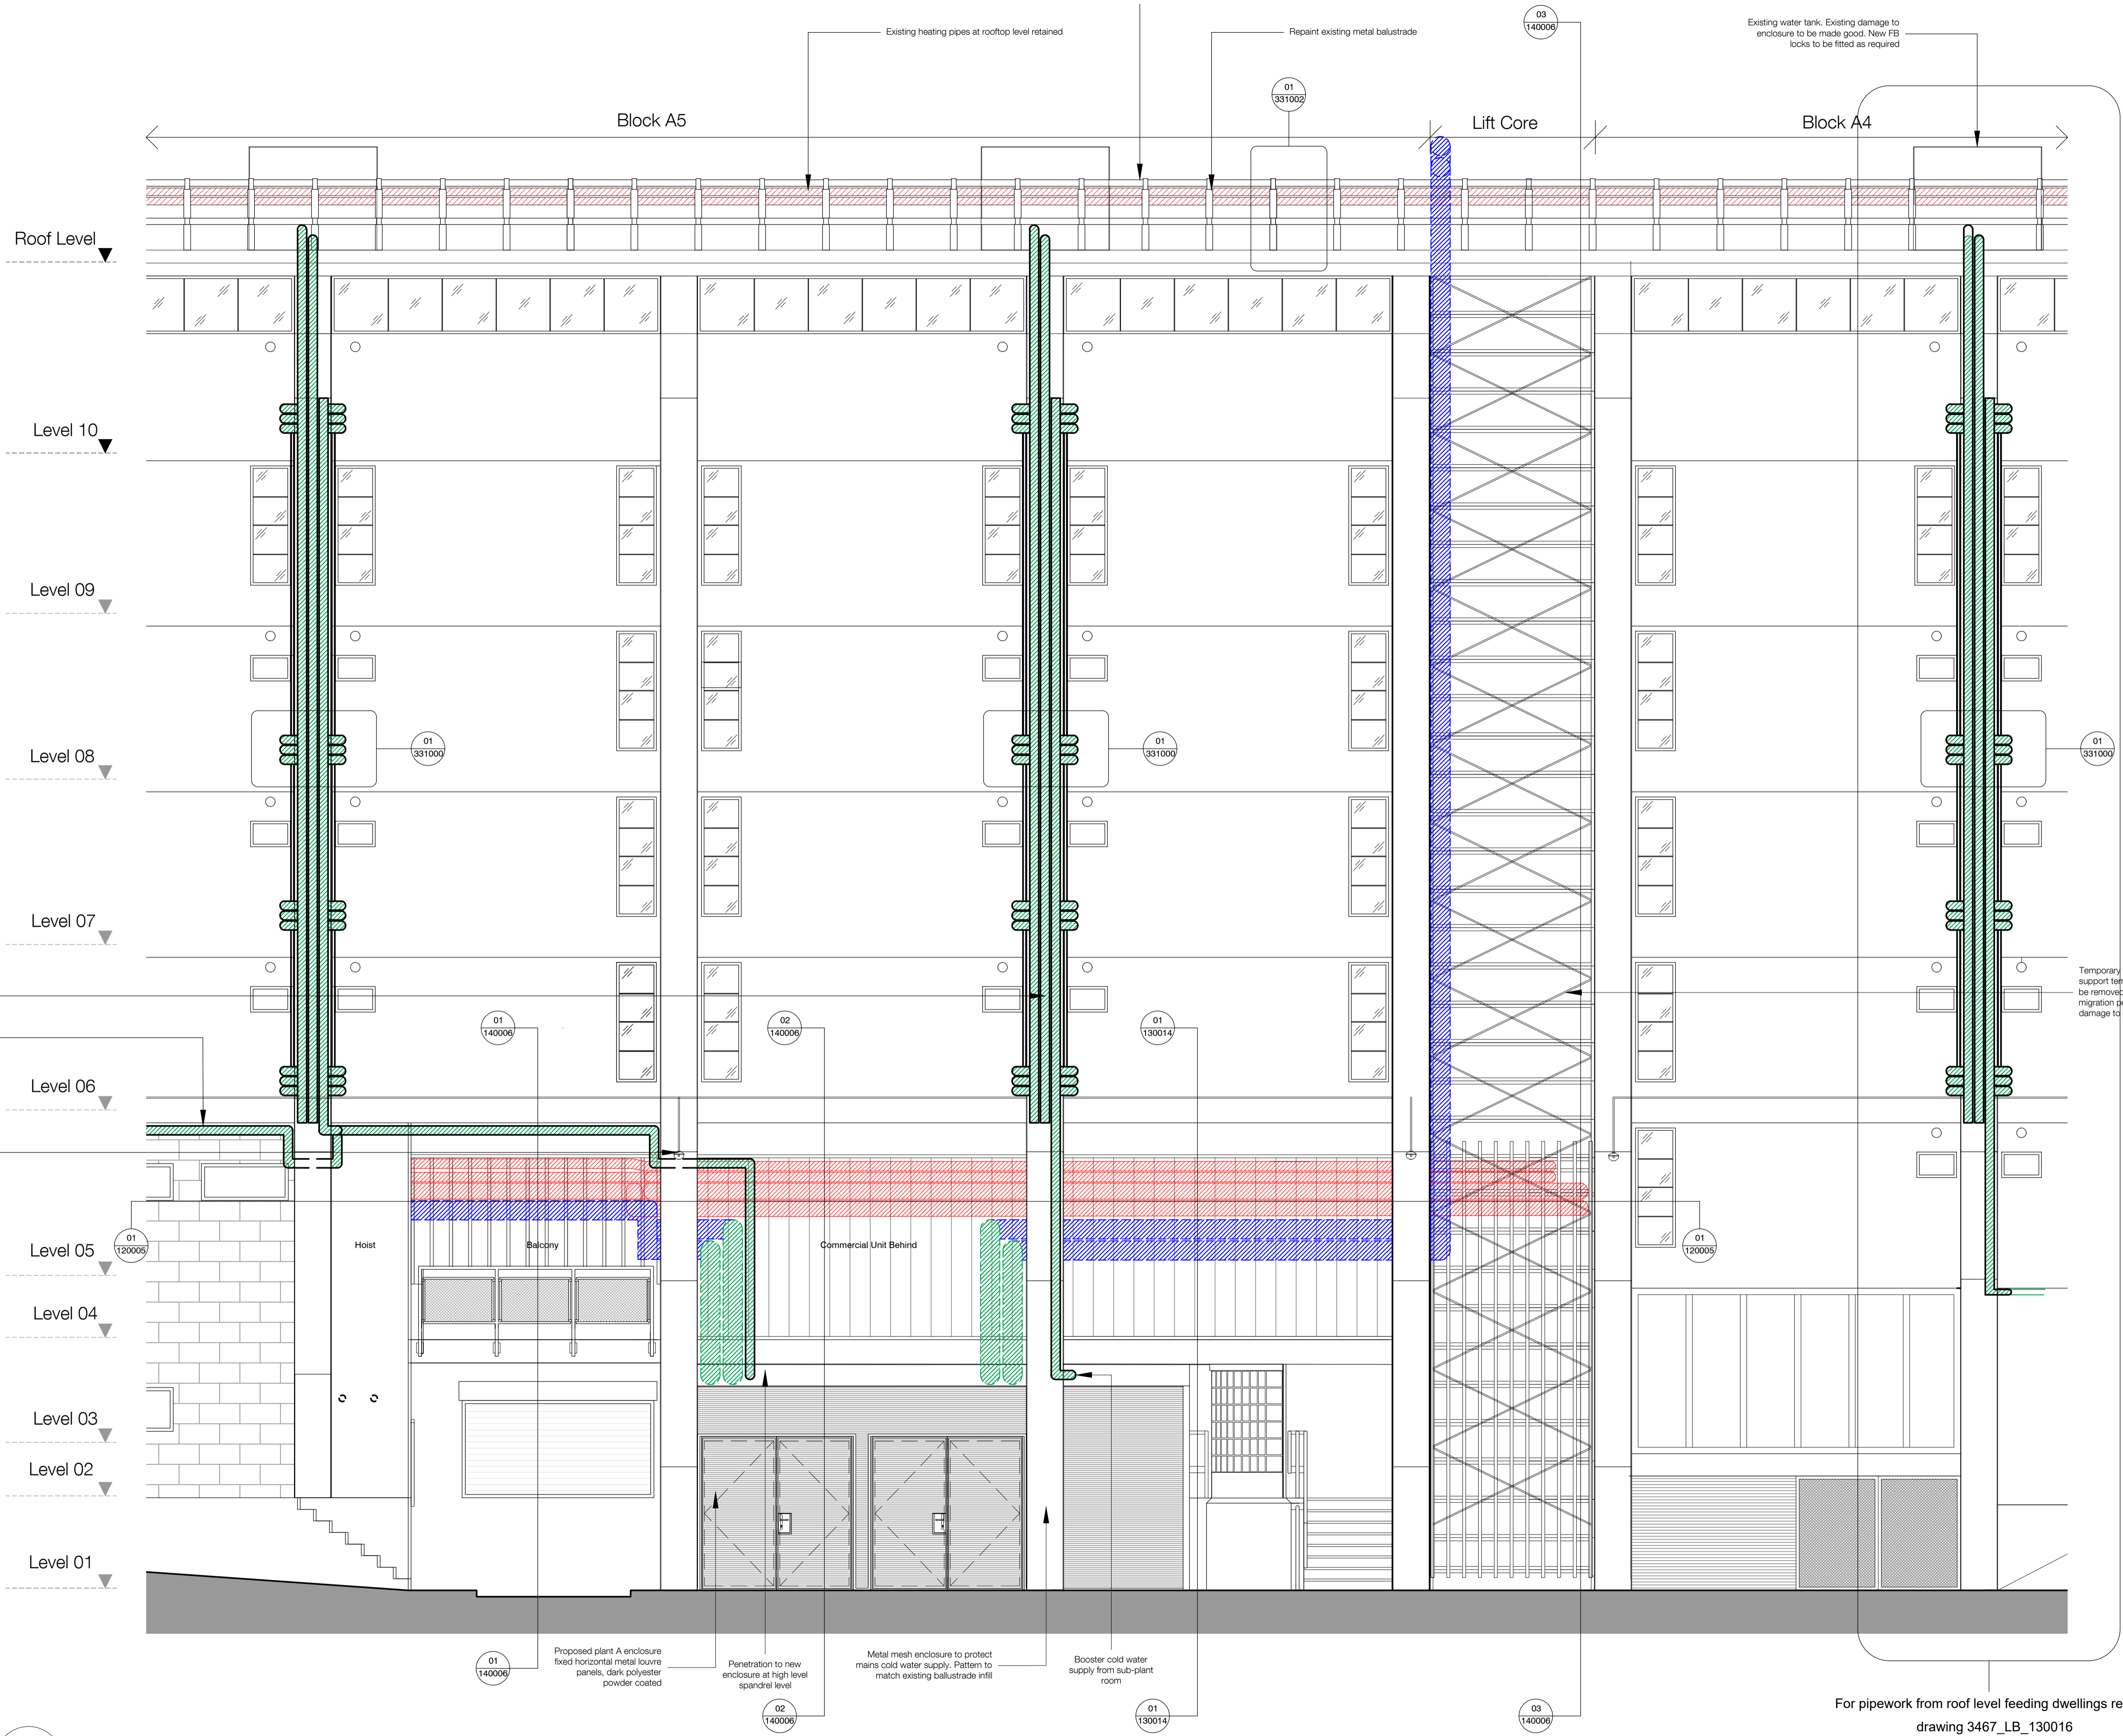

**Notes**

1. Do not scale this drawing.
2. All dimensions must be checked on site and any discrepancies verified with the architect.
3. Unless shown otherwise, all dimensions are to structural surfaces.
4. Drawing to be read with all other issued information. Any discrepancies to be brought to the attention of the architect.
5. This drawing is the copyright of Levitt Bernstein and may not be copied, altered or reproduced in any form, or passed to a third party without license or written consent.

This is not a construction drawing, it is unsuitable for the purpose of construction and must on no account be used as such.

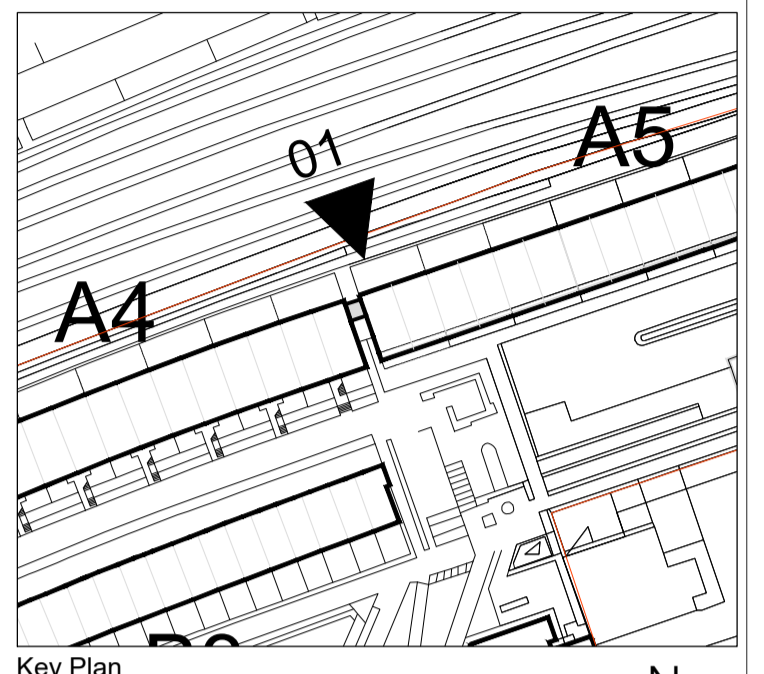

- ▨▨▨▨ Proposed pipework for final install
- ▨▨▨▨ Proposed pipework for initial install, removed at end of migration period
- ▨▨▨▨ Existing pipework retained in place during migration period.

Temporary scaffolding to support temporary pipes. To be removed at the end of migration period. No damage to existing fabric.

P3 09.02.24 - Planning & Listed Building Consent KS  
 P2 10.11.23 - Planning & Listed Building Consent KS  
 P1 07.04.22 - For comment KS

Rev	Date	Description	Initials

**Alexandra Rd Estate**  
 Heating Infrastructure

Drawing number  
**3467\_LB\_130010** P3

Block A - Existing and Temporary - Distribution Route from Housing Office Balcony to Roof - Elevation

Purpose of issue  
**PLANNING** 10.11.23

Scale  
**1:50 @ A1** KS

Client  
**Camden CC** PM

levittbernstein.co.uk

**London**  
 Thane Studios  
 2-4 Thane Villas  
 London N7 7PA  
 +44 (0)20 7275 7676

**Manchester**  
 Bonded Warehouse  
 Grape Street  
 Manchester M3 3JE  
 +44 (0)16 1669 8740

01 Block A - Existing and Temporary - Distribution Route from Housing Office Balcony to Roof - Elevation  
 1:50

For pipework from roof level feeding dwellings refer to drawing 3467\_LB\_130016

