




LEVEL 03 - COURTYARD TERRACE 1:200

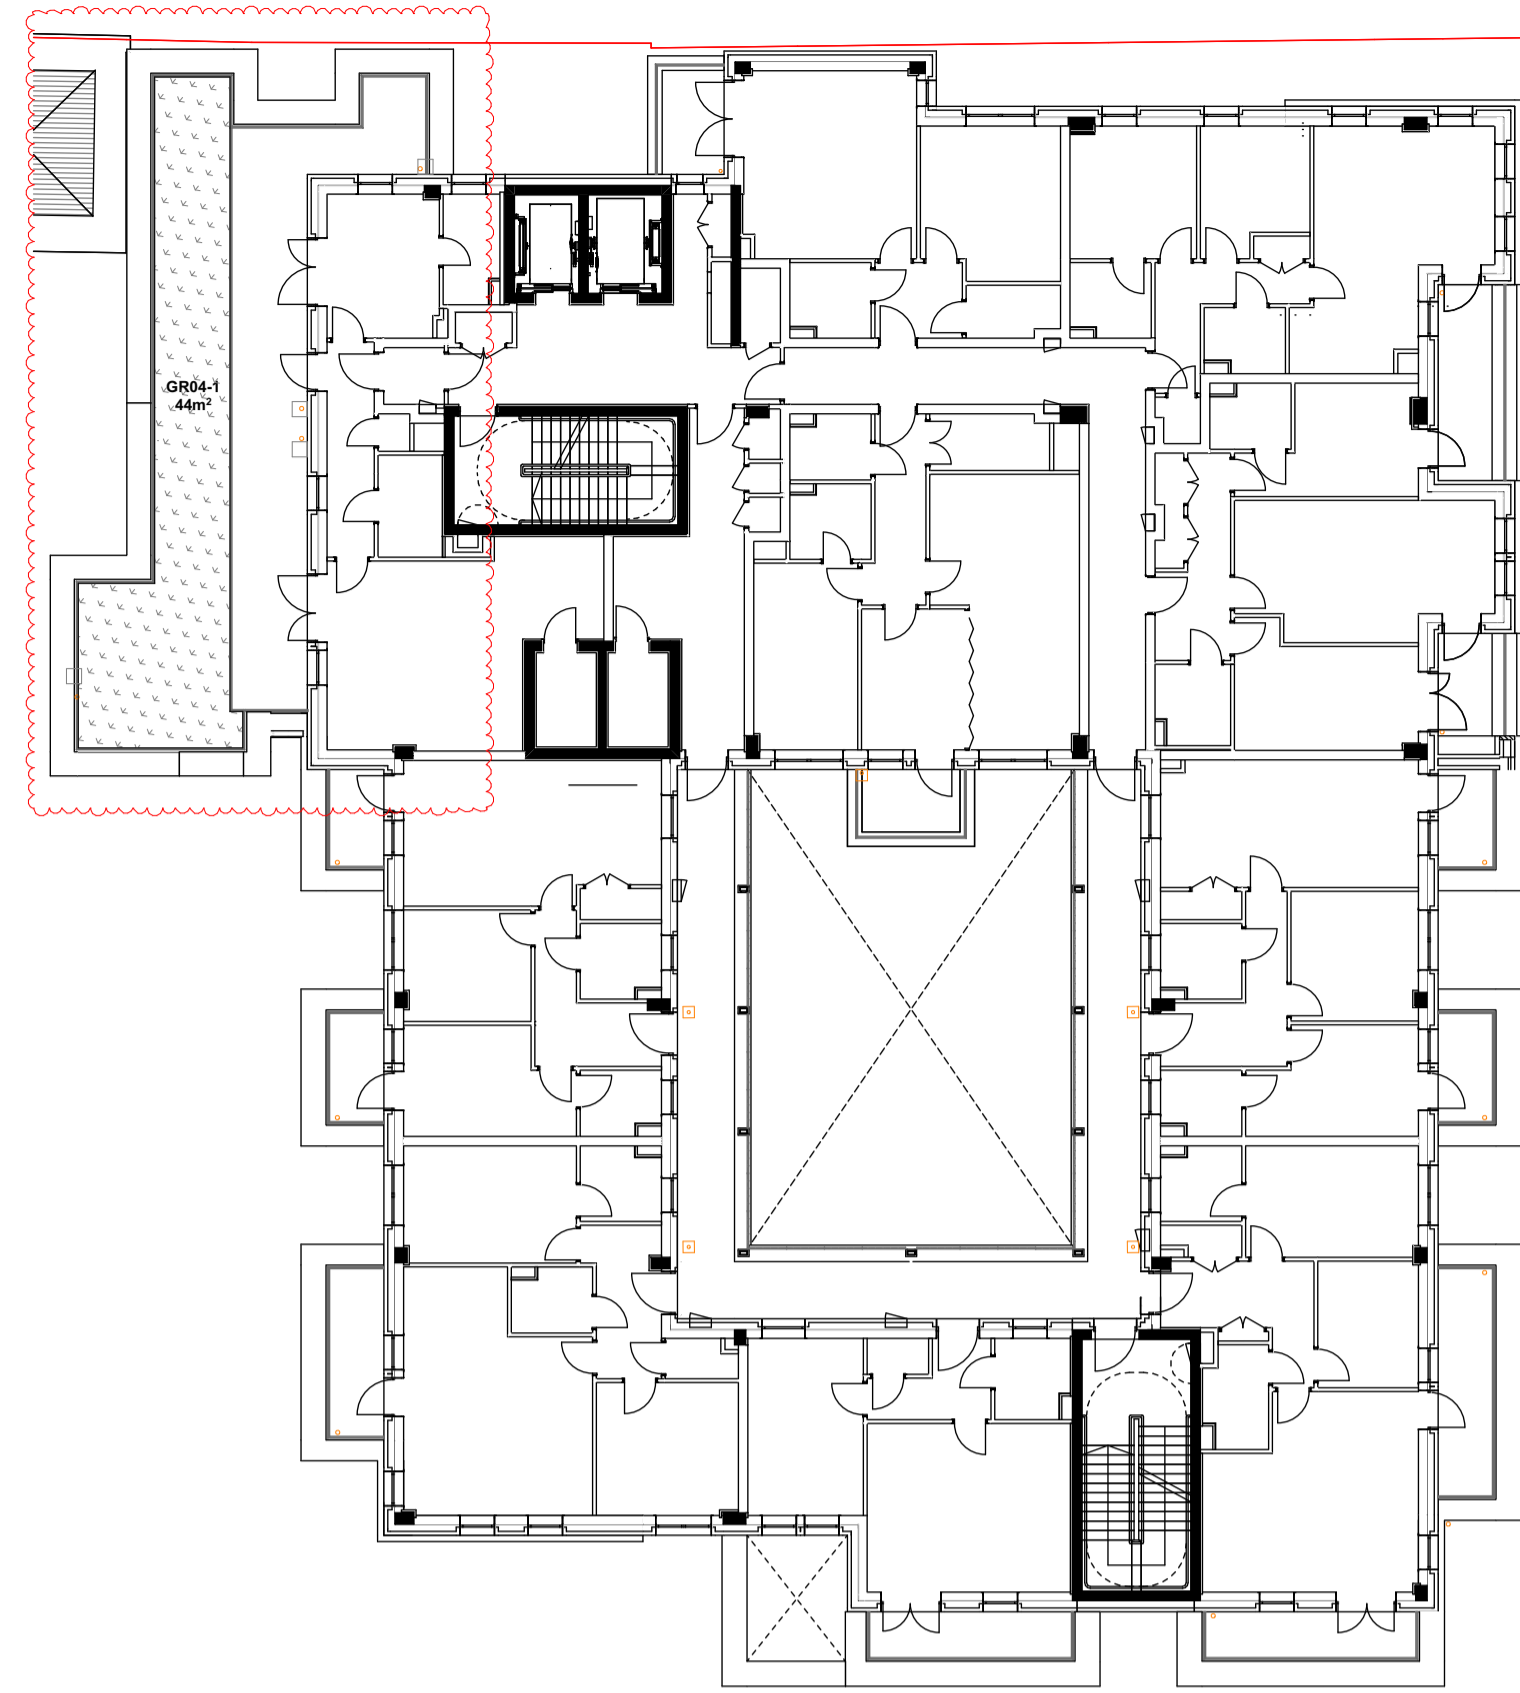

LEVEL 04 - GREEN ROOF TERRACE 1:200

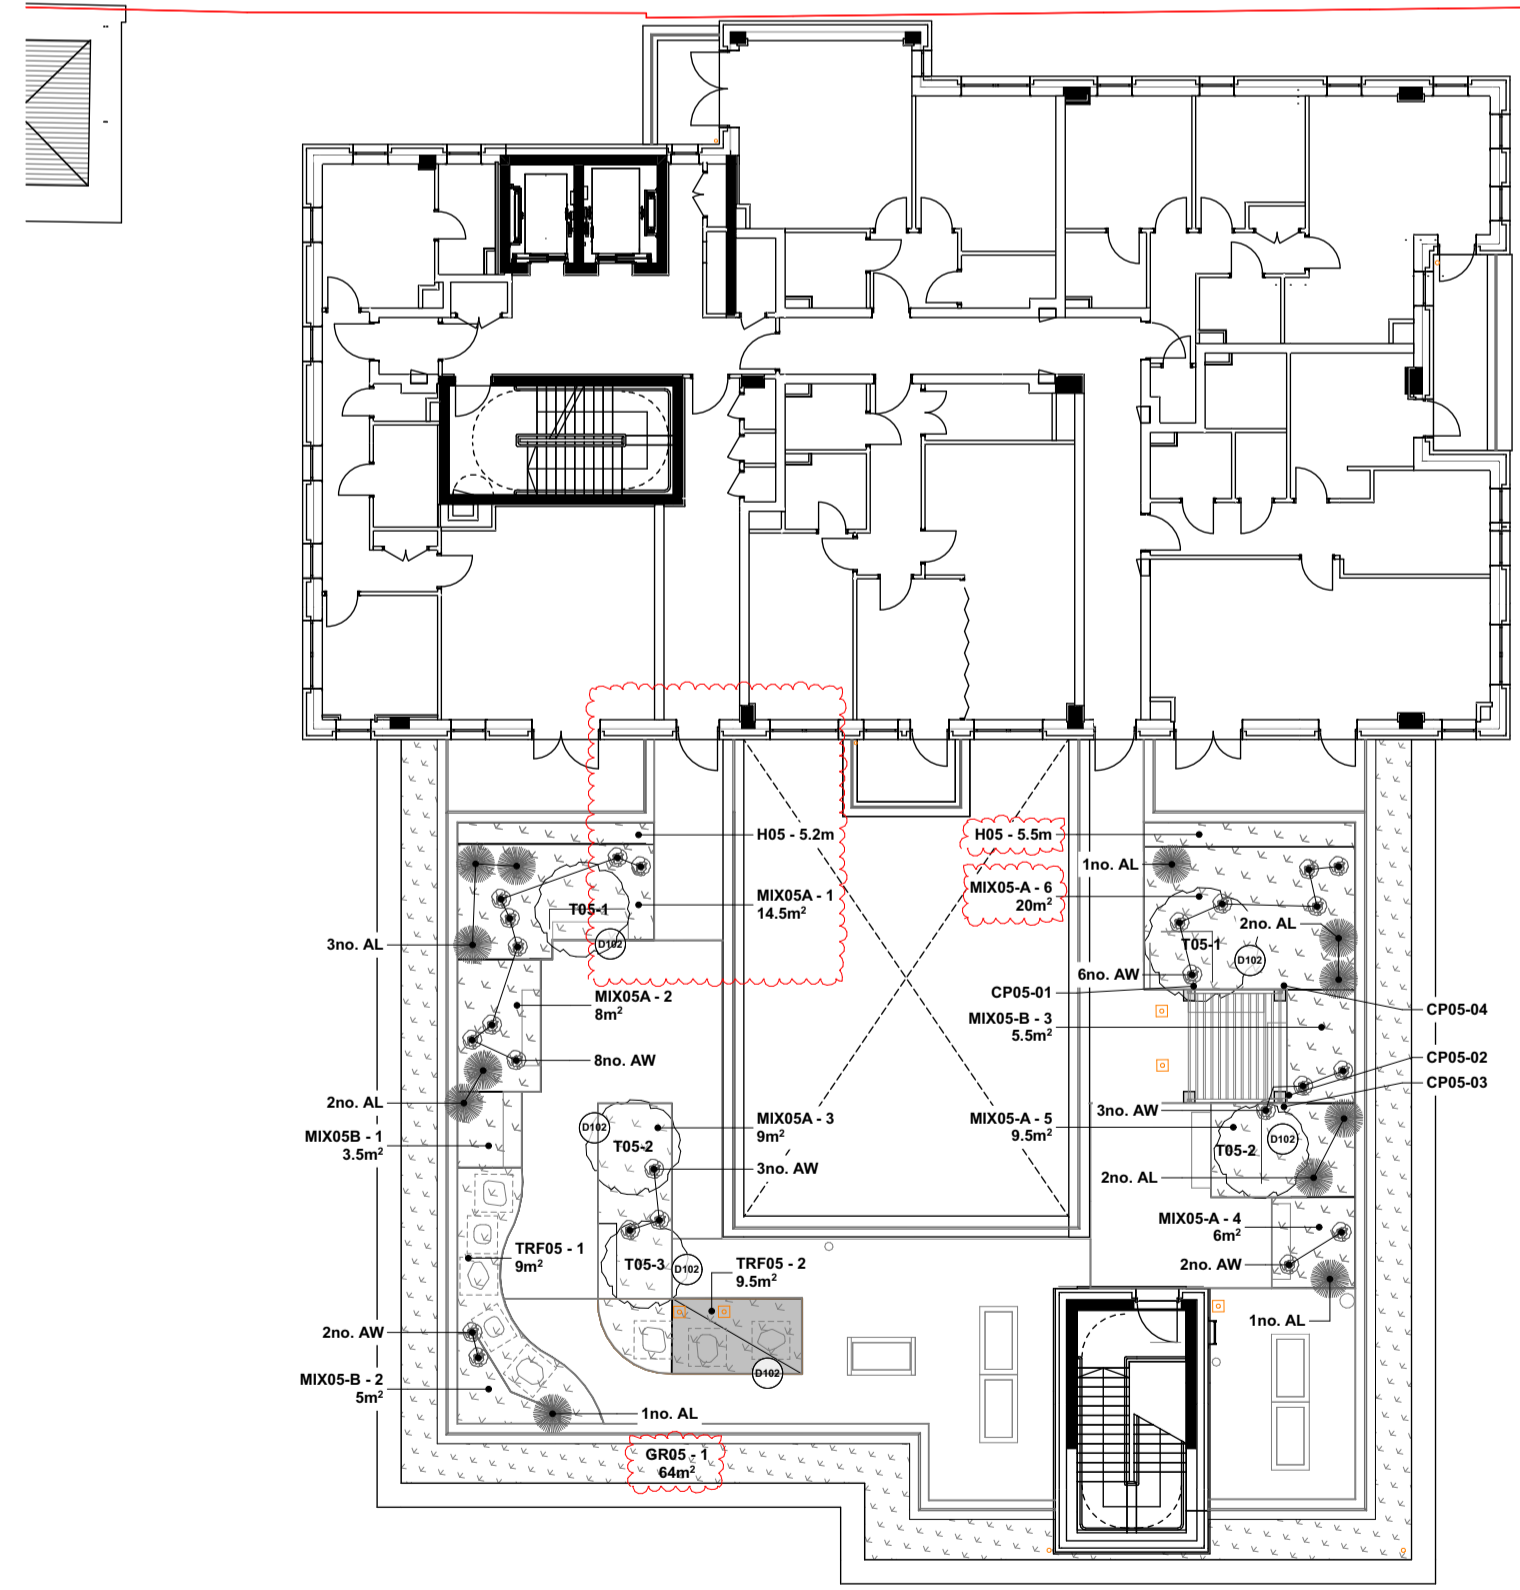

LEVEL 05 - ROOF TERRACE 1:200

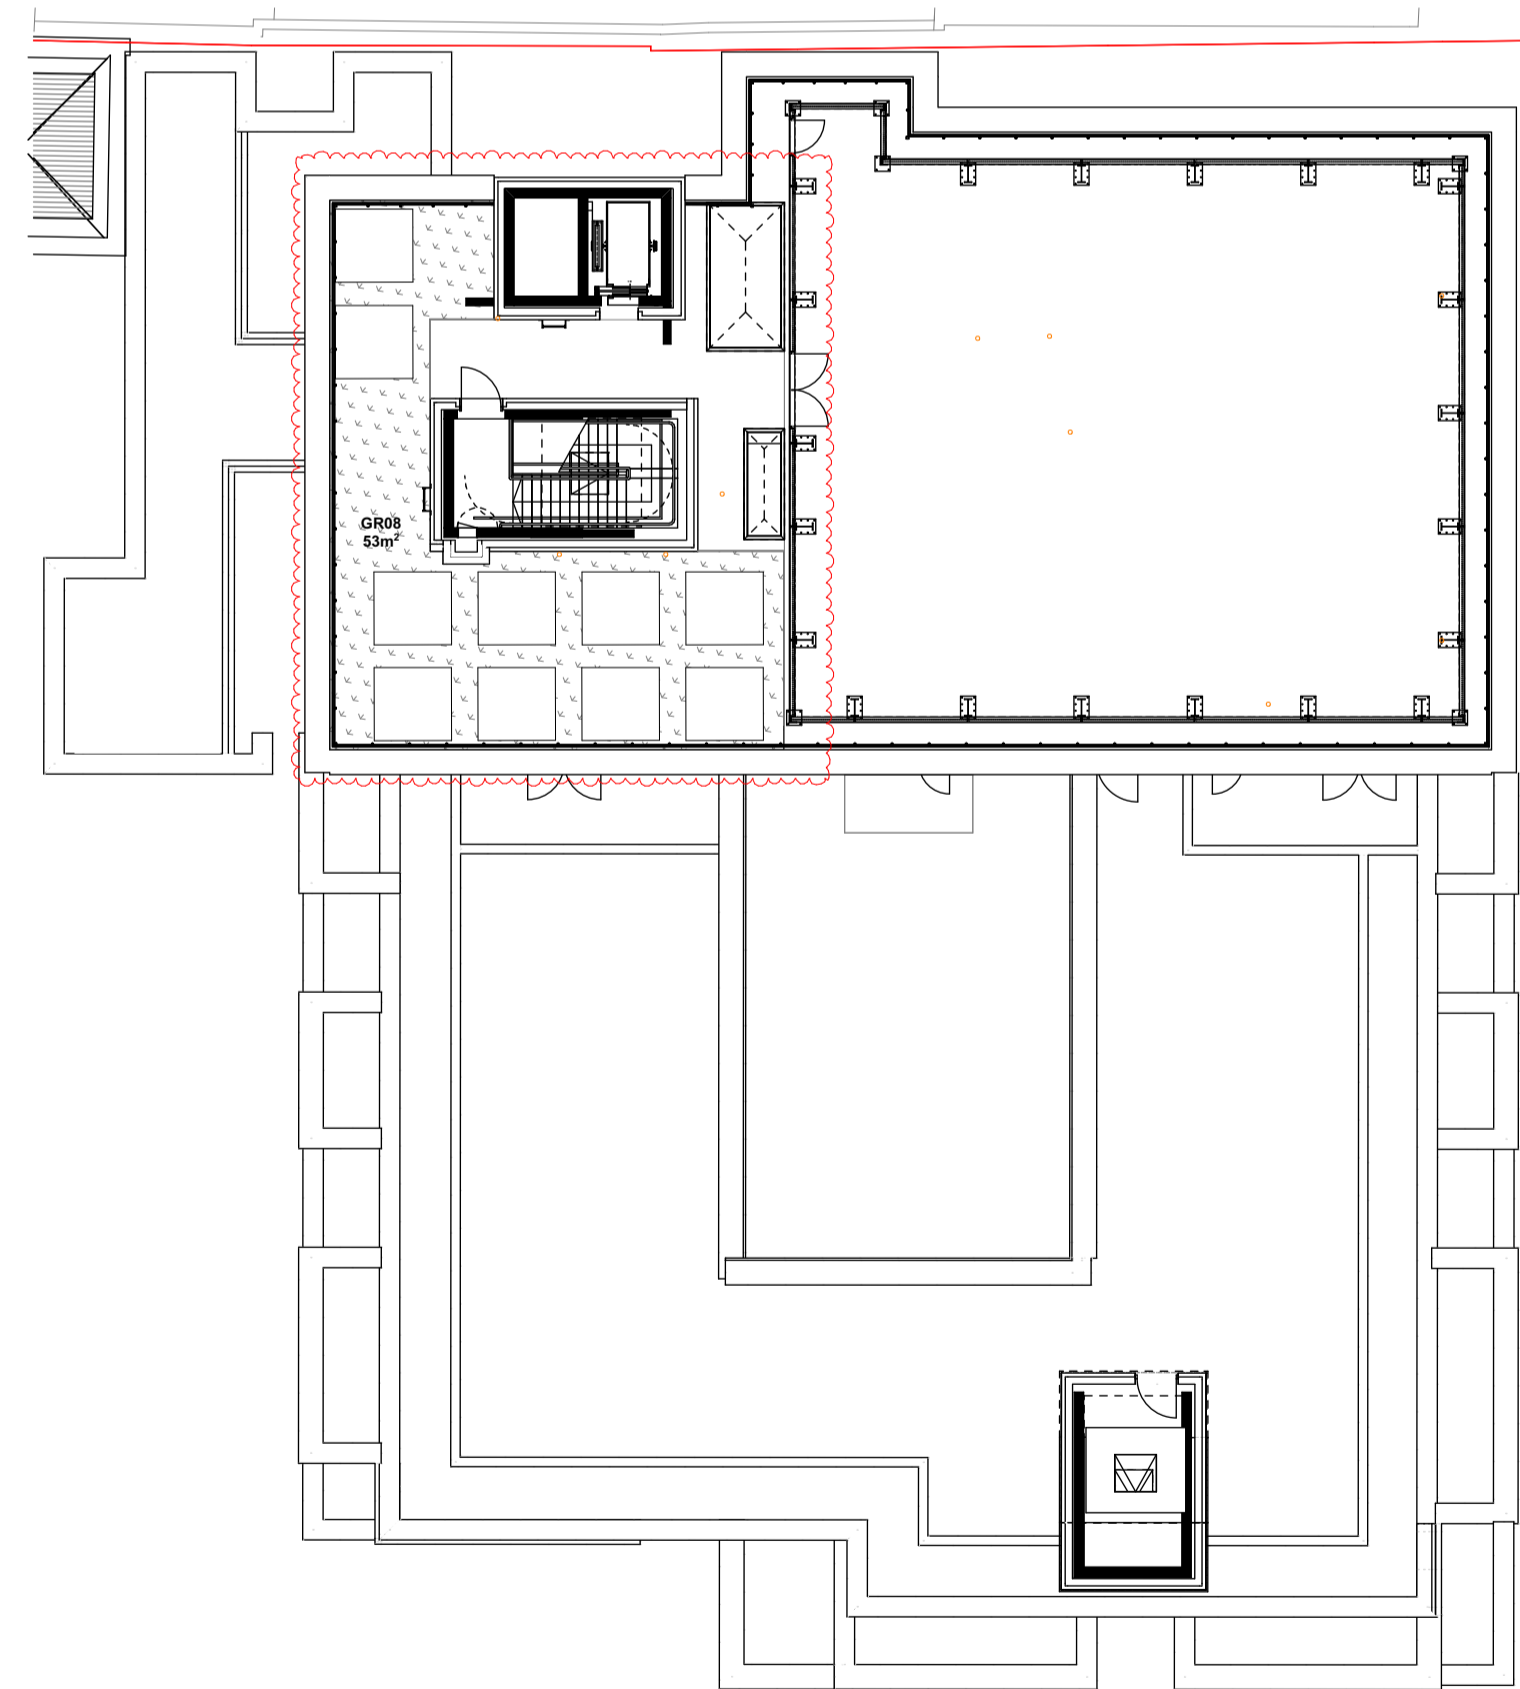

LEVEL 08 - ROOF PLANT 1:200

**Soft Landscape GA Key**

**LEVEL 03**

- MIX03A **Mix 03A - Raised Planters**  
Refer to Planting schedule for details
- MIX03B **Mix 03B - Low Level Planting**  
Refer to Planting schedule for details
- MIX03C **Mix 03C - Periphery Planting**  
Refer to Planting schedule for details
- H05 **H05 - Hedge Type 1**  
Refer to Planting schedule for details
- T03-1 **T03-1 - Cornus kousa Milky Way**  
Refer to Planting schedule for details
- TRP **Tree Pit Detail Reference**  
Refer to BPD-HLM-00-XX-DR-L-45401
- AL **AL - Ornamental Emergents - Anemanthele lessoniana (Stipa arundinacea)**  
Refer to Planting schedule for details
- CF **CF - Ornamental Emergents - Cyrtomium fortunei**  
Refer to Planting schedule for details

**LEVEL 04**

- GR04 **GR04 - Green Roof**  
Refer to Planting schedule for details

**LEVEL 05**


- MIX05A **Mix 05A - Raised Planters**  
Refer to Planting schedule for details
- MIX05B **Mix 05B - Low Level Planting**  
Refer to Planting schedule for details
- TRF05 **TRF05 - Artificial Grass**  
Refer to Planting schedule for details
- GR05 **GR05 - Green Roof**  
Refer to Planting schedule for details
- H05 **H05 - Hedge Type 1**  
Refer to Planting schedule for details
- T05-1 **T05-1 - Cornus kousa Milky Way**  
Refer to Planting schedule for details
- T05-2 **T05-2 - Viburnum plicatum f tomentosum Kilimanjaro** - Refer to planting schedule for details
- T05-3 **T05-3 - Amelanchier lamarackii**  
Refer to planting schedule for details
- TRP **Tree Pit Detail Reference**  
Refer to BPD-HLM-00-XX-DR-L-45401
- AL **AL - Ornamental Emergents - Anemanthele lessoniana (Stipa arundinacea)**  
Refer to Planting schedule for details
- AW **AW - Ornamental Emergents - Agapanthus 'White Heaven'**  
Refer to Planting schedule for details

**LEVEL 08**

- GR08 **GR08 - Green Roof**  
Refer to Planting schedule for details

**NOTE:**  
All native plant material must be sourced from Flora Locale Code of Practice suppliers

Notes  
Check all dimensions on site. Do not scale from this drawing  
Report any discrepancies and omissions to HLM Architects  
This Drawing is Copyright ©

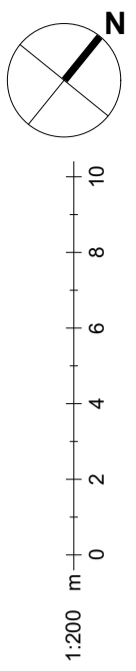

| Rev | Description          | Date     | By | Chk |
|-----|----------------------|----------|----|-----|
| C01 | CONSTRUCTION ISSUE   | 18.08.23 | LF | HV  |
| T01 | STAGE 4 TENDER ISSUE | 11.04.22 | HV | AO  |

Revisions  
Project

**BEDFORD PASSAGE DEVELOPMENT: BEDFORD HOUSE BEDFORD COURT**

Client  
**MIDDLESEX ANNEXE LLP**

Title  
**SOFT LANDSCAPE GA PLAN - TERRACES**

Drawing No. Revision  
**BPD-HLM-NB-ZZ-DR-L-45003 C01**

Scale @ A1 Drawn  
1:200 BH

Date Checked  
04/10/2018 HLM



© HLM Architects  
2nd Floor  
The Ruskin Building  
Tudor Square  
Sheffield S1 2LA

www.hlmarchitects.com  
T. +44 (0) 114 263 9600  
F. +44 (0) 114 263 9650  
sheffield@hlmarchitects.com

