




Notes  
 - All dimensions to be checked on site  
 - All dimensions are shown in mm unless otherwise stated  
 - Refer to drawing issue sheet for purpose of issue  
 - If in doubt ask  
 - © Lewelyn Davies  
 0 0.5 1 1.5 2 2.5  
 Metres

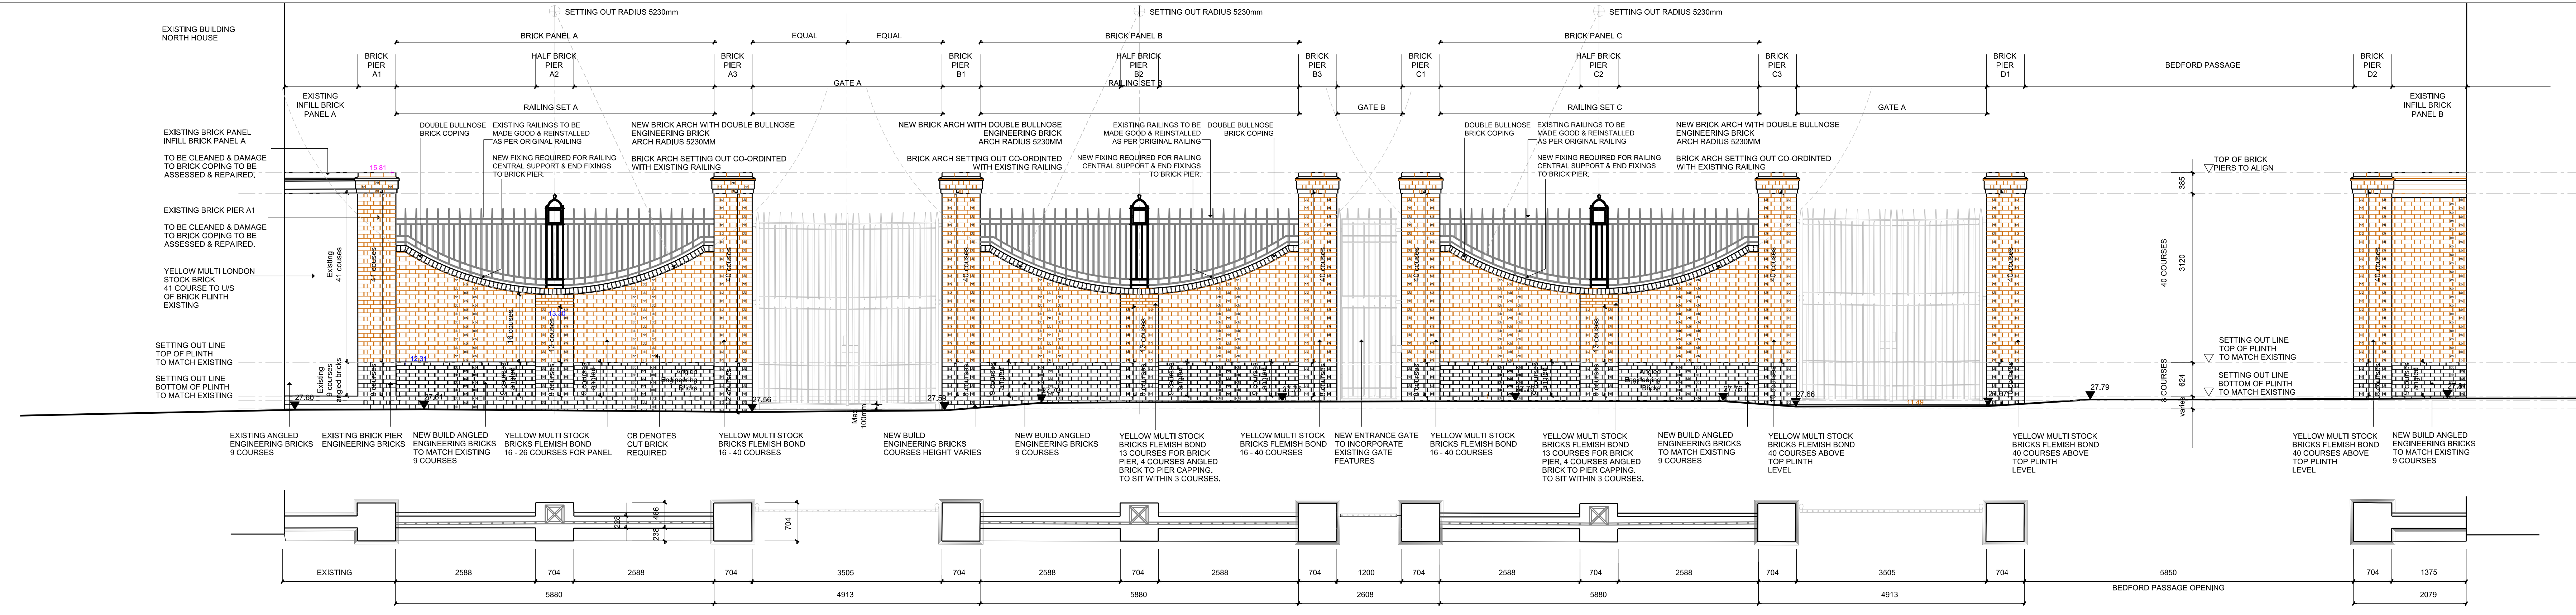


FRONT ELEVATION 1:50

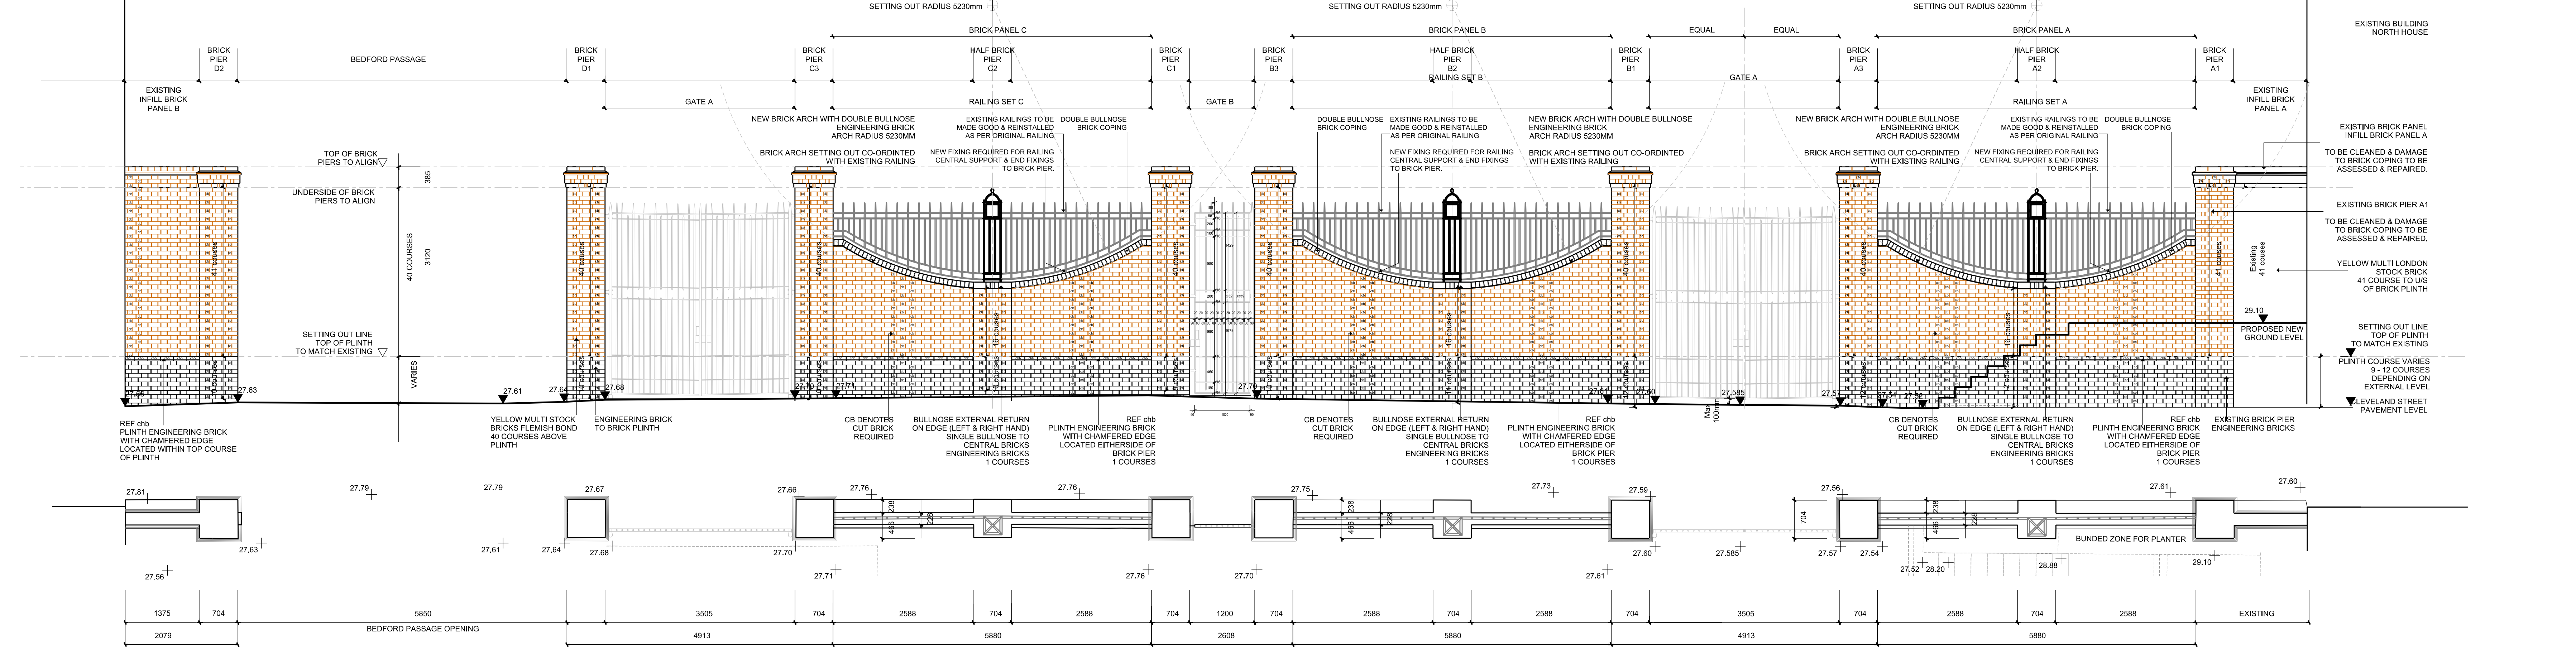


REAR ELEVATION 1:50

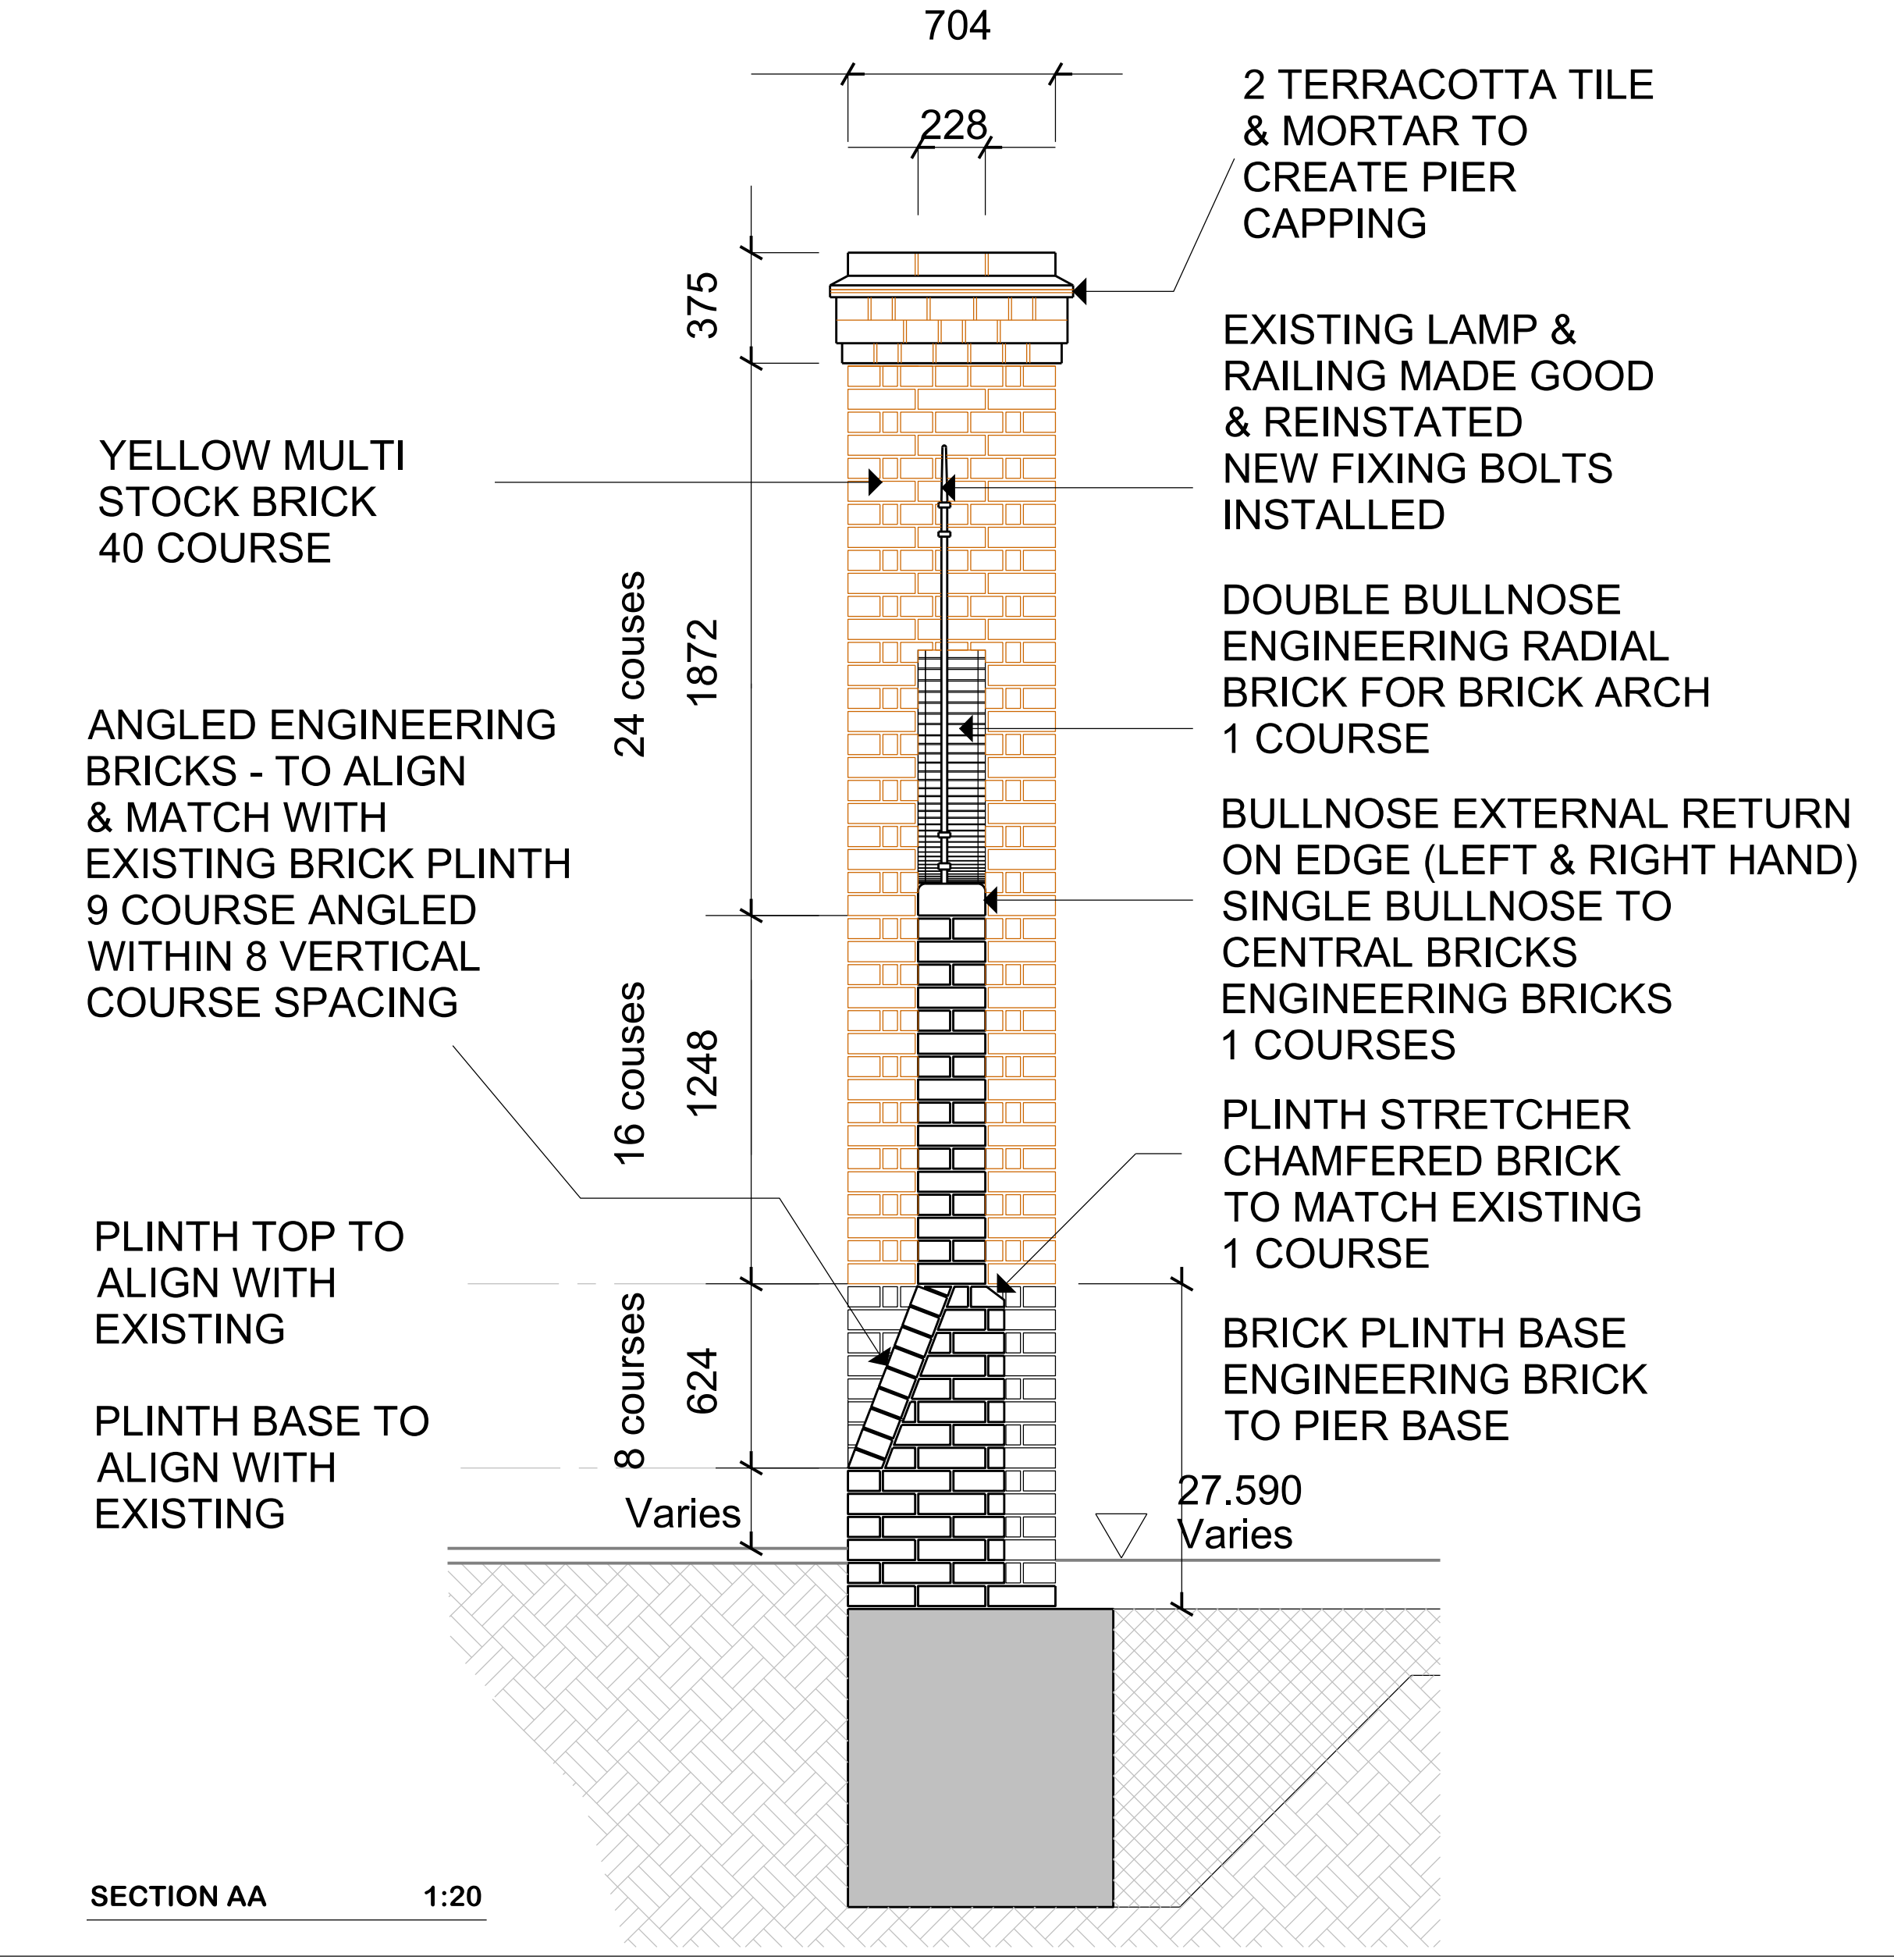

SECTION AA 1:20

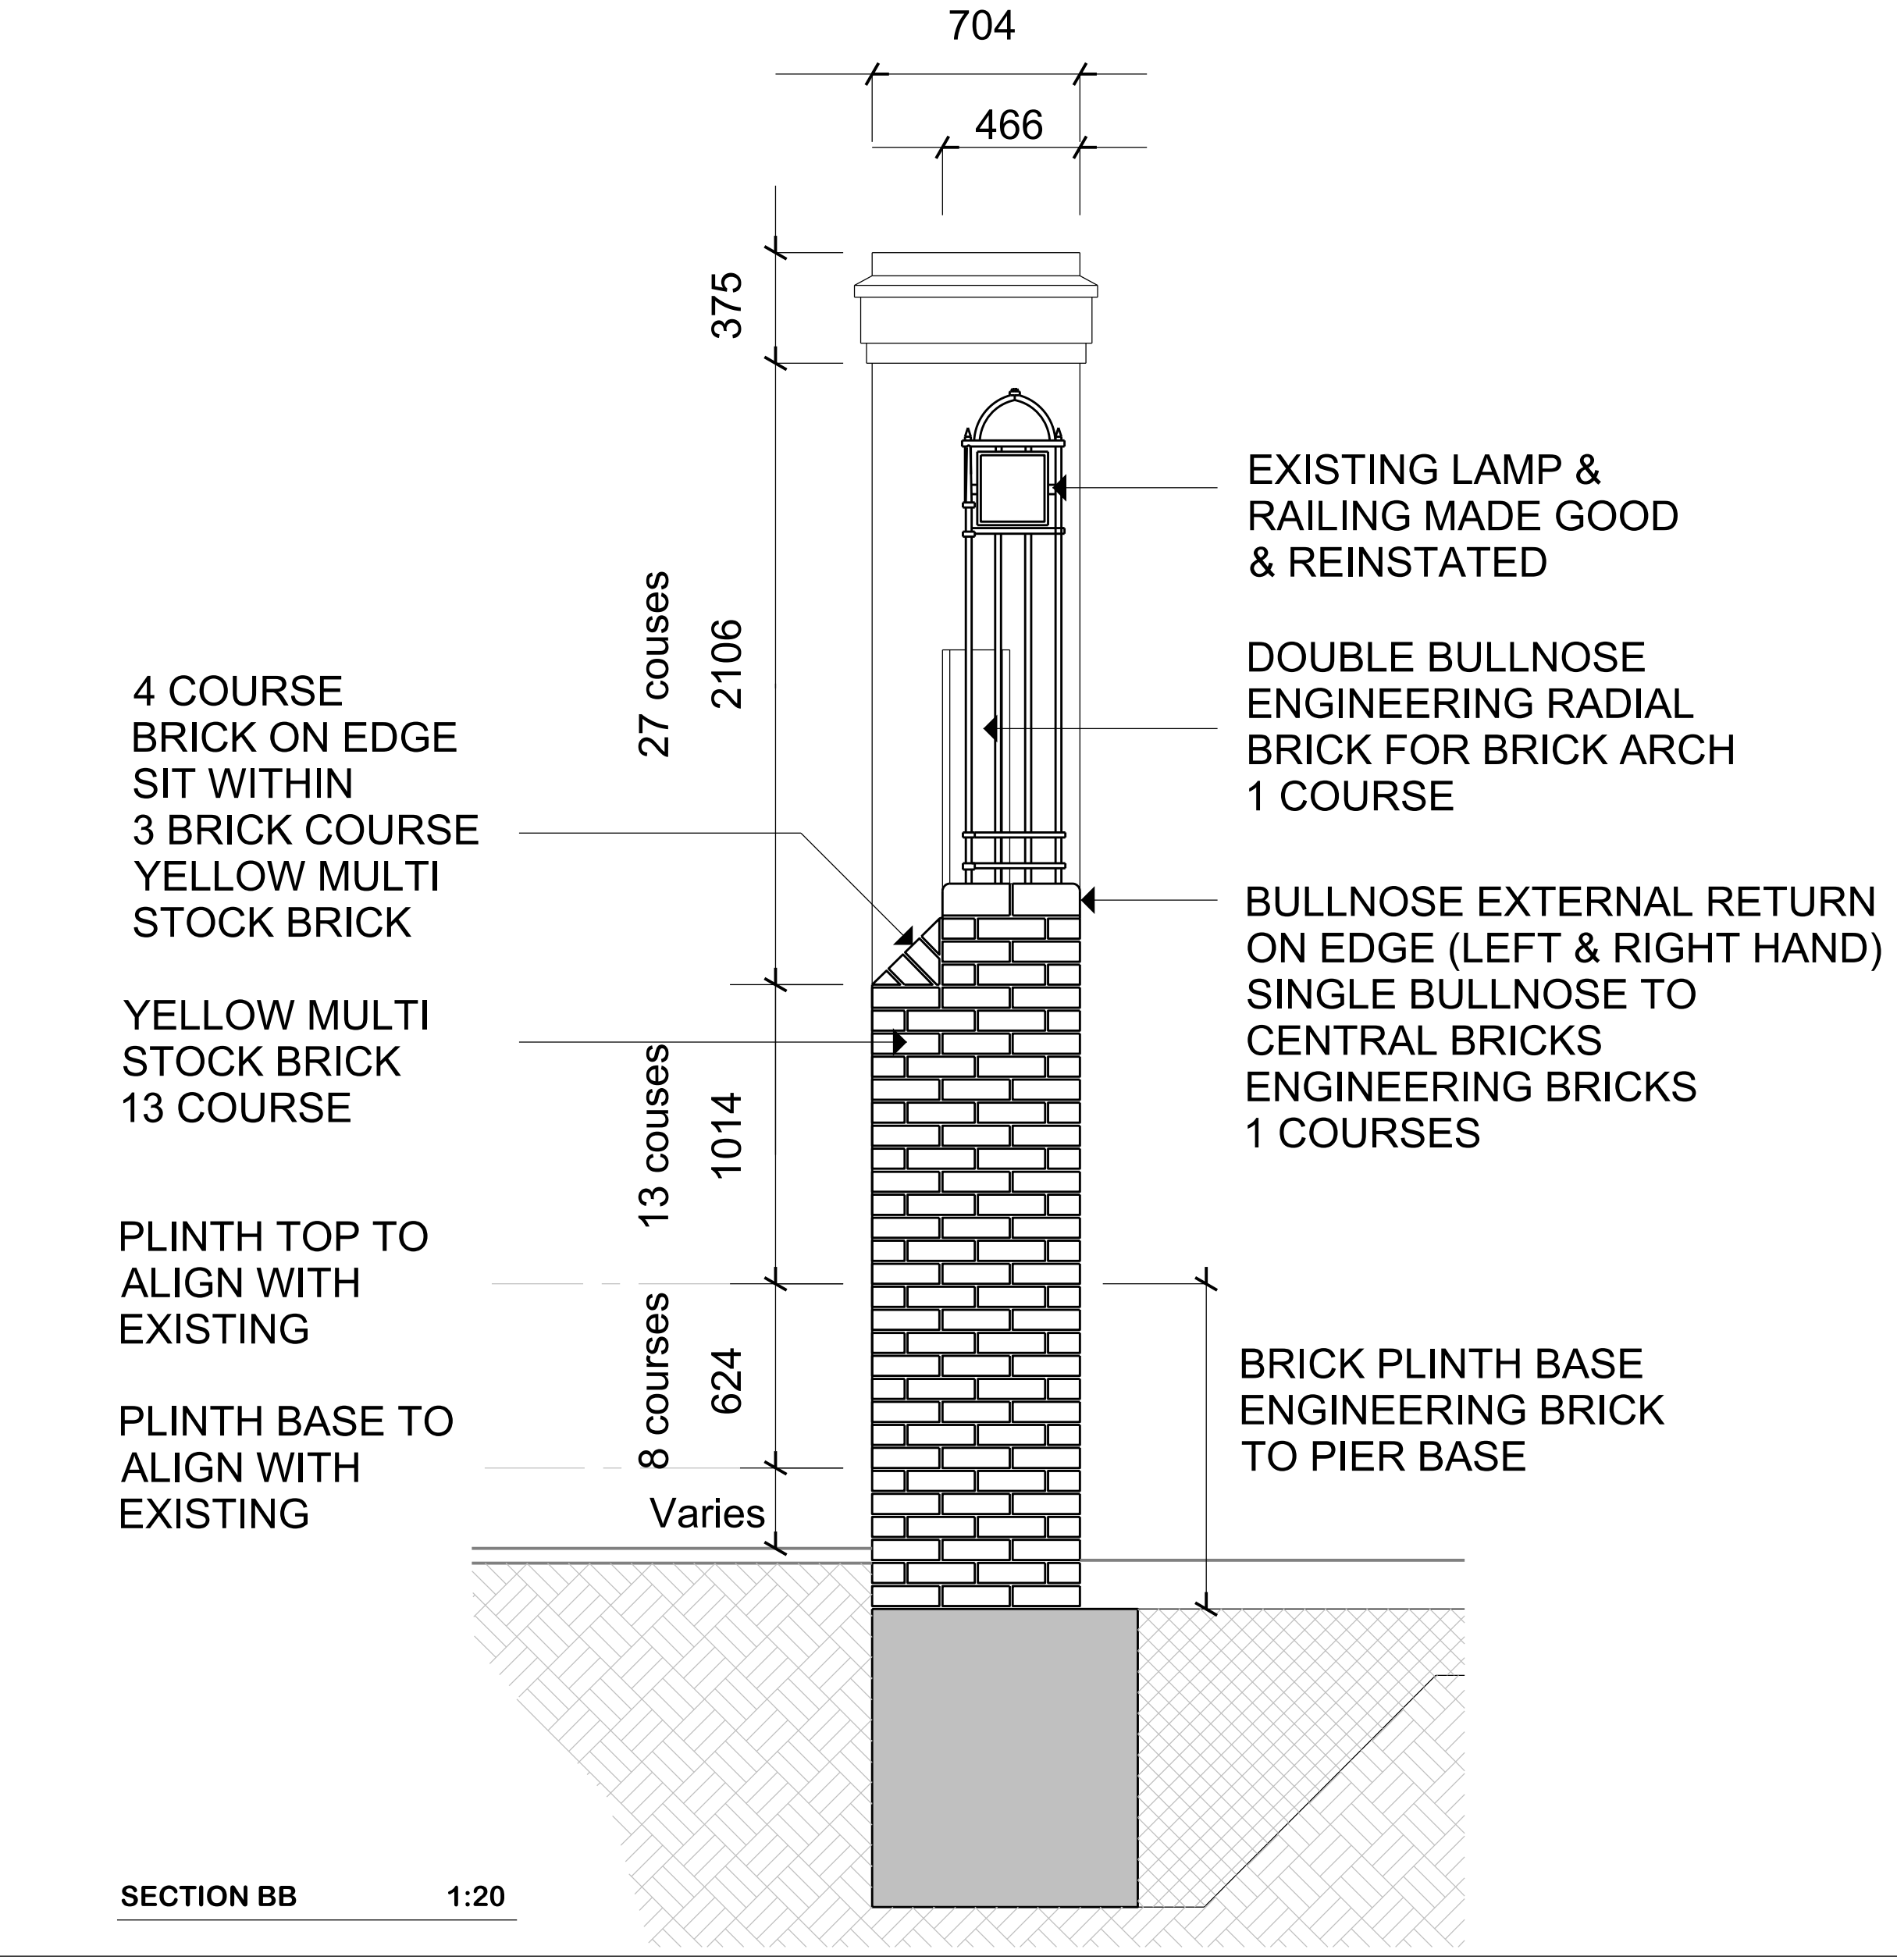

SECTION BB 1:20

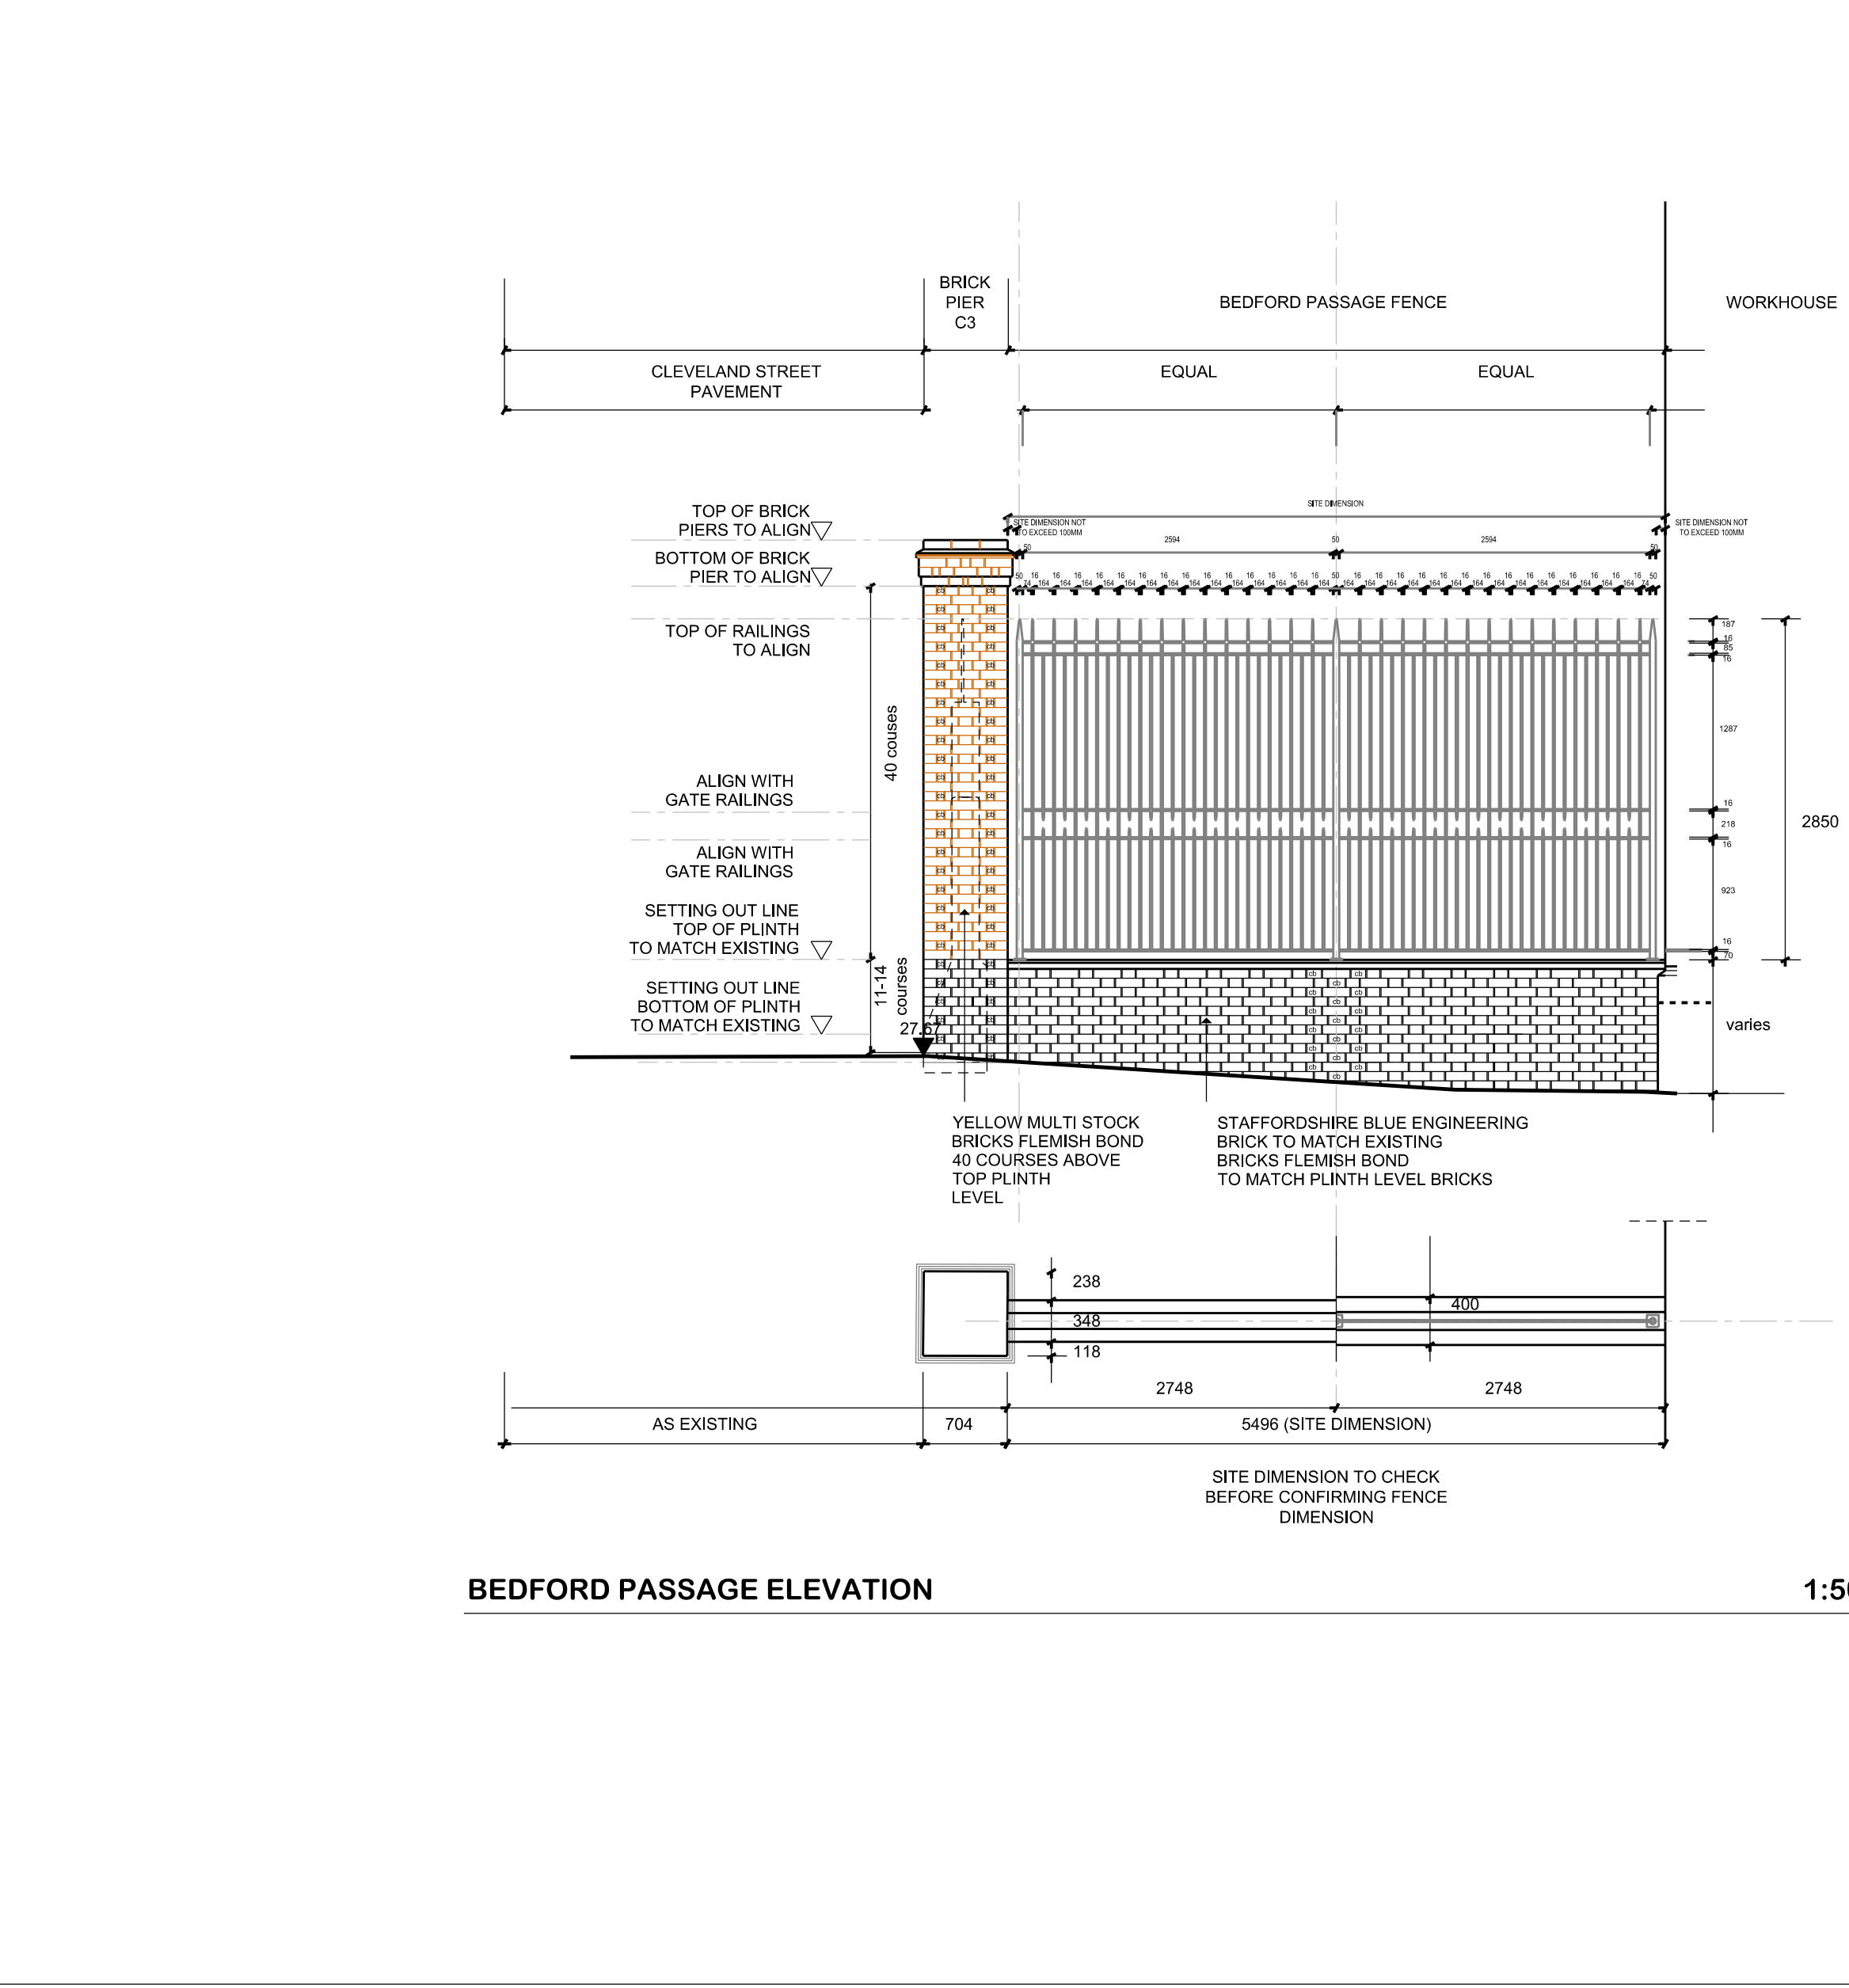

BEDFORD PASSAGE ELEVATION 1:50

Project Title: **BEDFORD PASSAGE DEVELOPMENT WORKHOUSE (OLIVER HOUSE)**  
 Client: **MIDDLESEX ANNEXE LLP**  
 Drawing Title: **BOUNDARY WALL AND GATE 01**  
 Project Number: **LD15 078.00**  
 Drawing Number: **BPD-LDW-WH-ZZ-DR-A-251008**  
 Scale: **AS A1**  
 Date: **21/08/2018**  
 Architects: **LEWELYN DAVIES**  
 Architects | Planners | Designers  
 3rd Floor | 2 Doynt Street | London | WC1A 1DE  
 T: 44(0)20 7907 7900 | E: london@lewelyndavies.com  
 www.lewelyndavies.com