



EXISTING LOWER GROUND FLOOR PLAN
SCALE 1:100

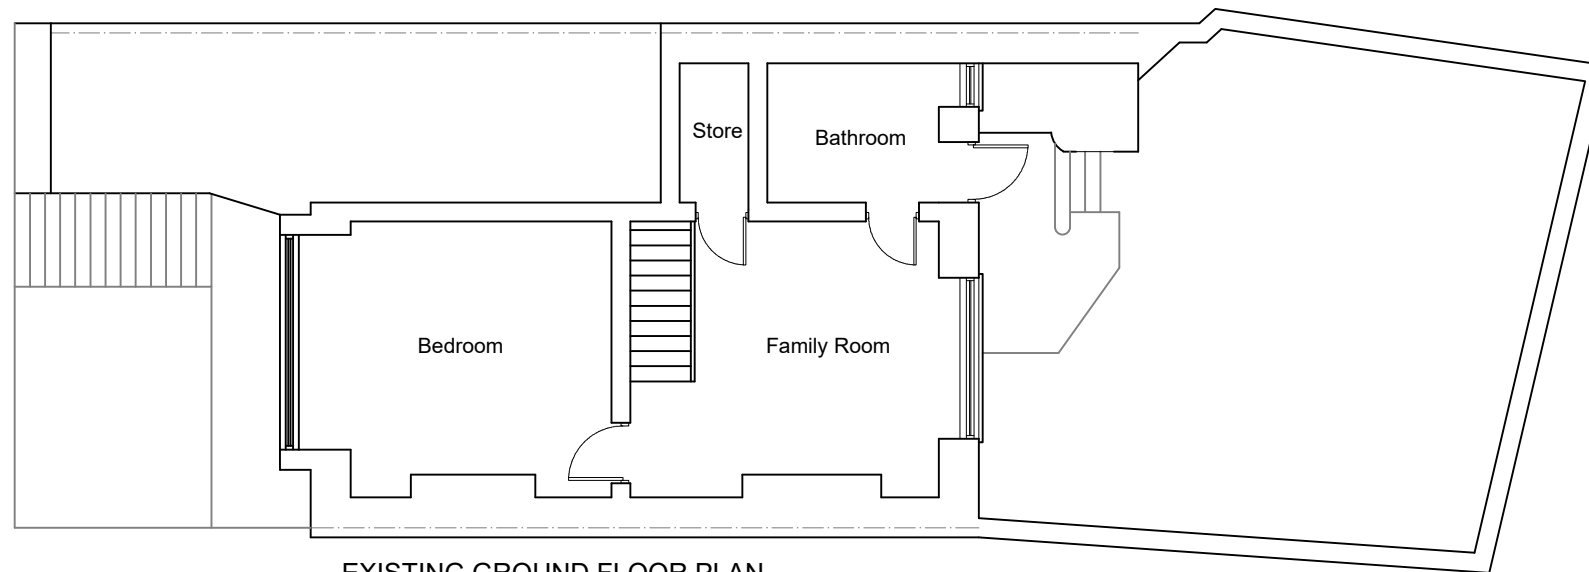

EXISTING GROUND FLOOR PLAN
SCALE 1:100

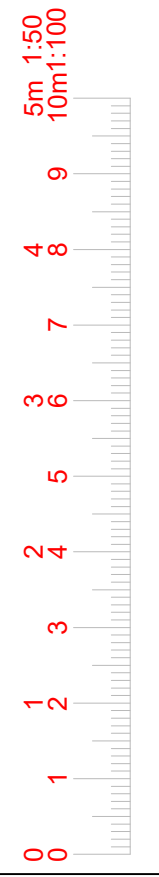

www.FastPlansUK.co.uk

Project: EXTENSION.


Address: 42A DENNING ROAD NW3 1SU

Scale: 1:100 @ A3	Dwg. no: A01
-------------------	--------------


Drawn by: O.B.S	Date Drawn: 09-MAR-2024
-----------------	-------------------------

For Drawings Tel: 0208 154 5569

E-mail: plans@FastPlansUK.co.uk

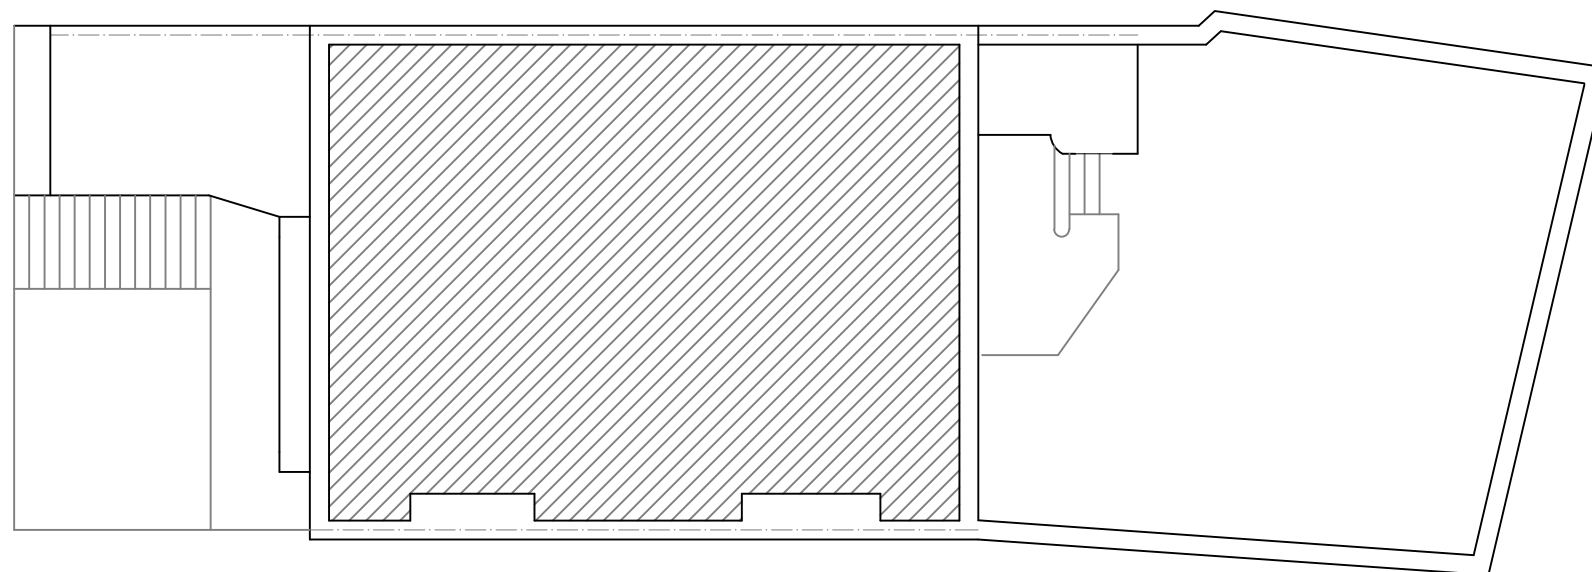

EXISTING FIRST FLOOR PLAN
SCALE 1:100

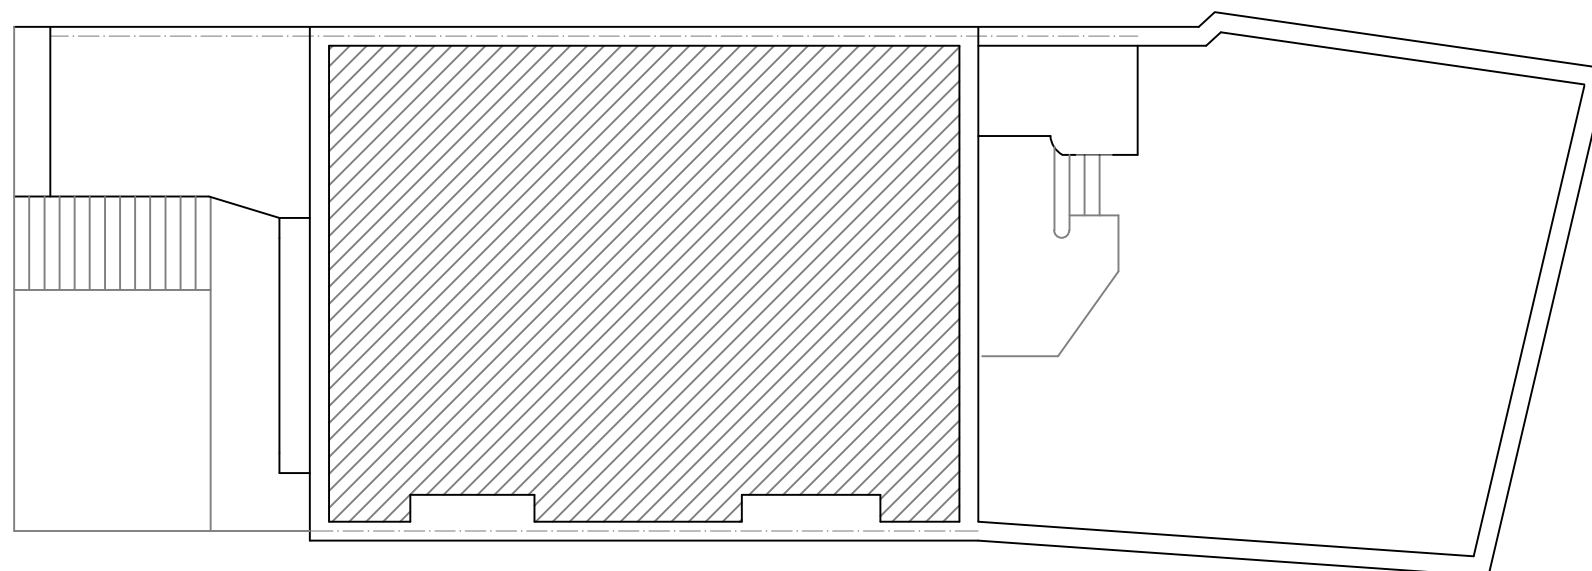

EXISTING SECOND FLOOR PLAN
SCALE 1:100



www.FastPlansUK.co.uk


Project:
EXTENSION.

Address:
42A DENNING ROAD NW3 1SU


Scale: 1:100 @ A3	Dwg. no: A02
Drawn by: O.B.S	Date Drawn: 09-MAR-2024

For Drawings Tel: 0208 154 5569


E-mail: plans@FastPlansUK.co.uk

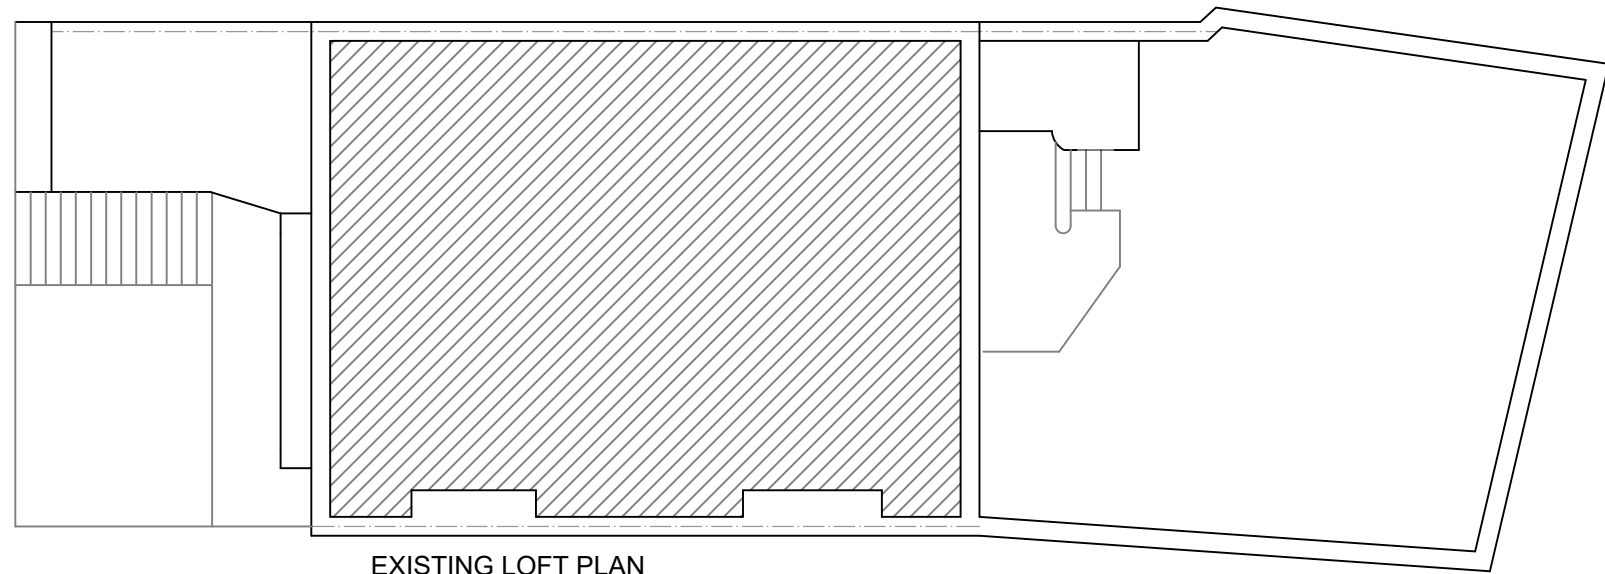

EXISTING LOFT PLAN
SCALE 1:100

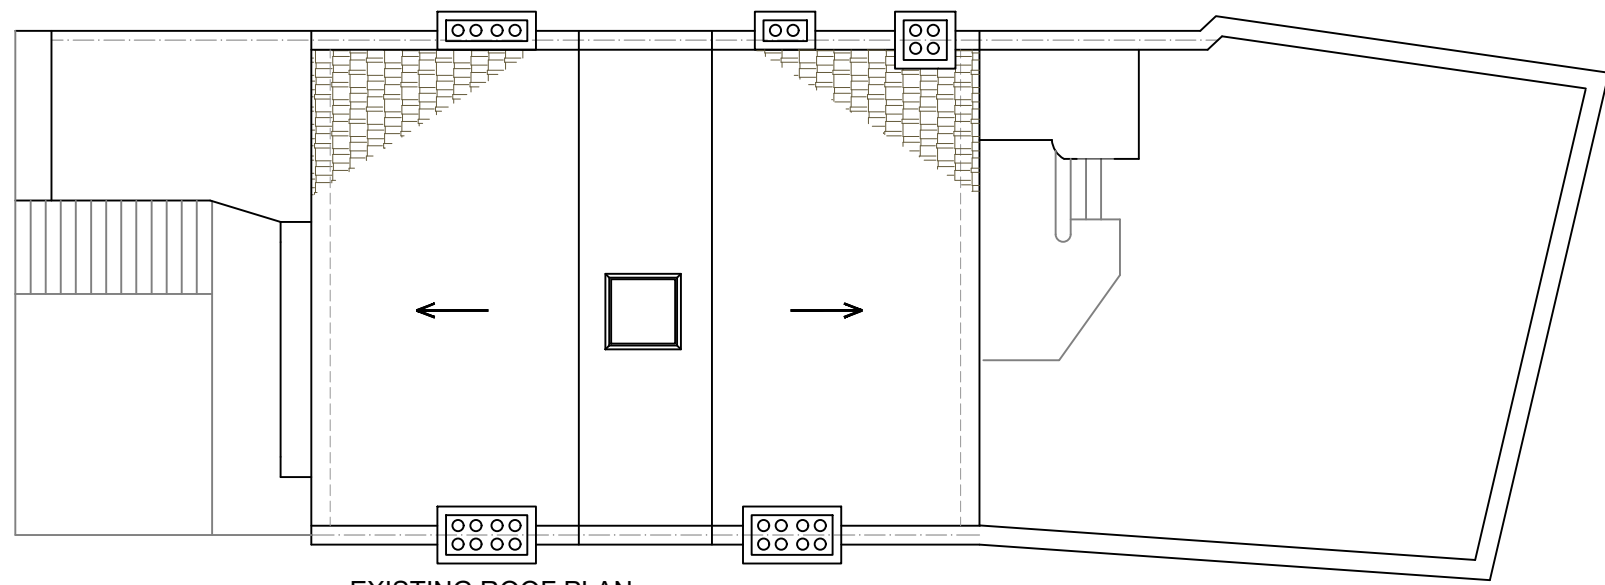

EXISTING ROOF PLAN
SCALE 1:100

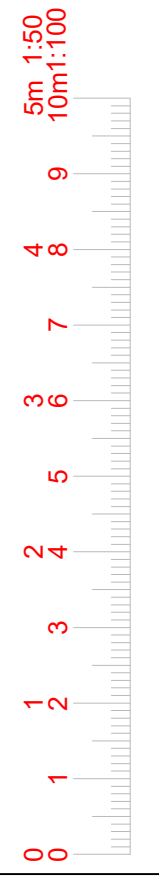

www.FastPlansUK.co.uk

Project: EXTENSION.


Address: 42A DENNING ROAD NW3 1SU

Scale: 1:100 @ A3	Dwg. no: A03
-------------------	--------------


Drawn by: O.B.S	Date Drawn: 09-MAR-2024
-----------------	-------------------------

For Drawings Tel: 0208 154 5569


E-mail: plans@FastPlansUK.co.uk

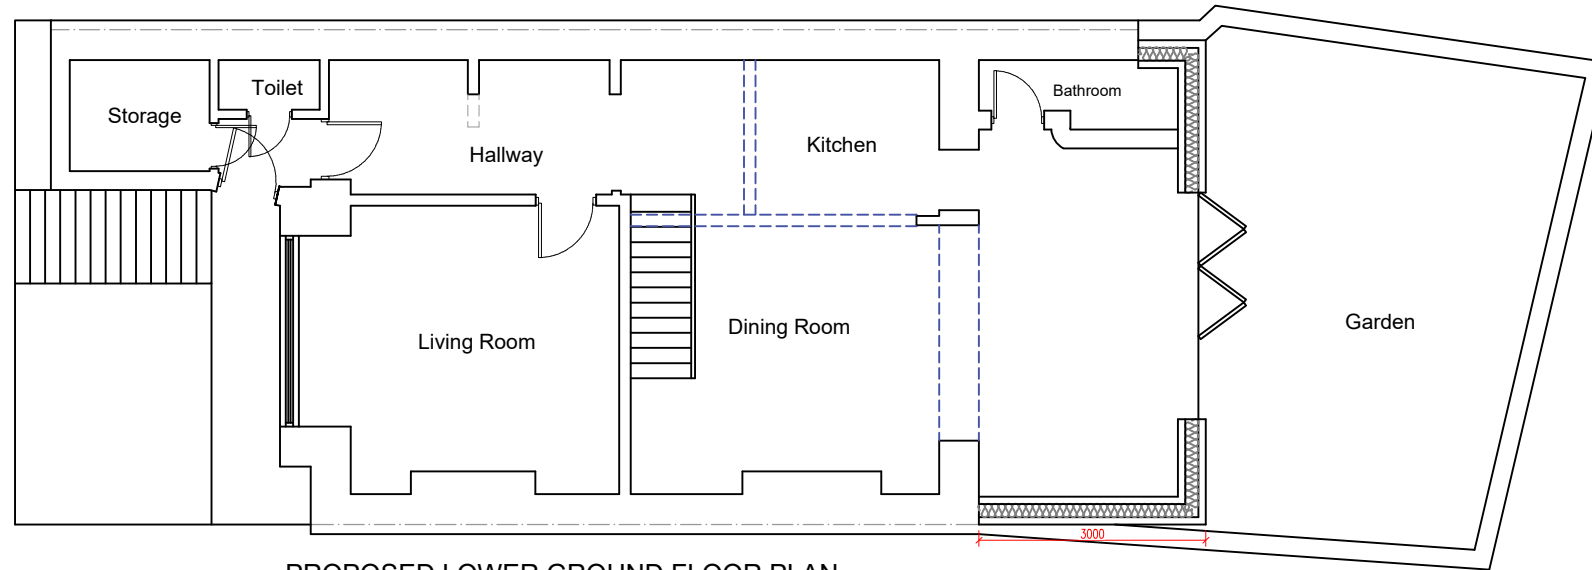

PROPOSED LOWER GROUND FLOOR PLAN
SCALE 1:100

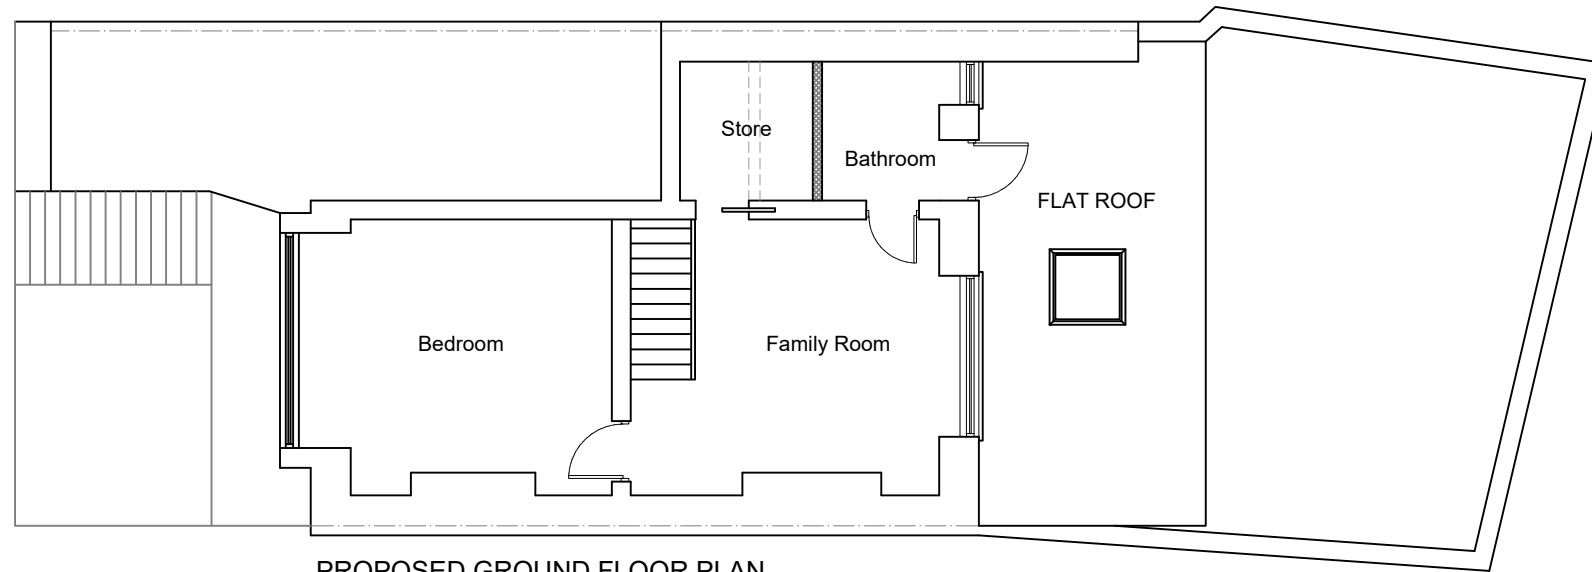

PROPOSED GROUND FLOOR PLAN
SCALE 1:100

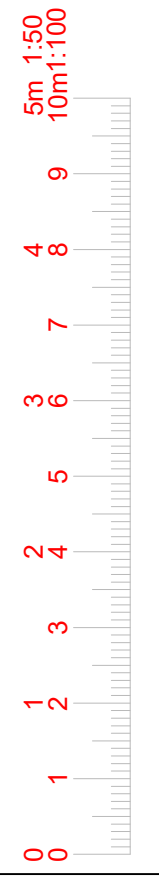

www.FastPlansUK.co.uk

Project: EXTENSION.


Address: 42A DENNING ROAD NW3 1SU

Scale: 1:100 @ A3	Dwg. no: A04
-------------------	--------------


Drawn by: O.B.S	Date Drawn: 09-MAR-2024
-----------------	-------------------------

For Drawings Tel: 0208 154 5569

E-mail: plans@FastPlansUK.co.uk

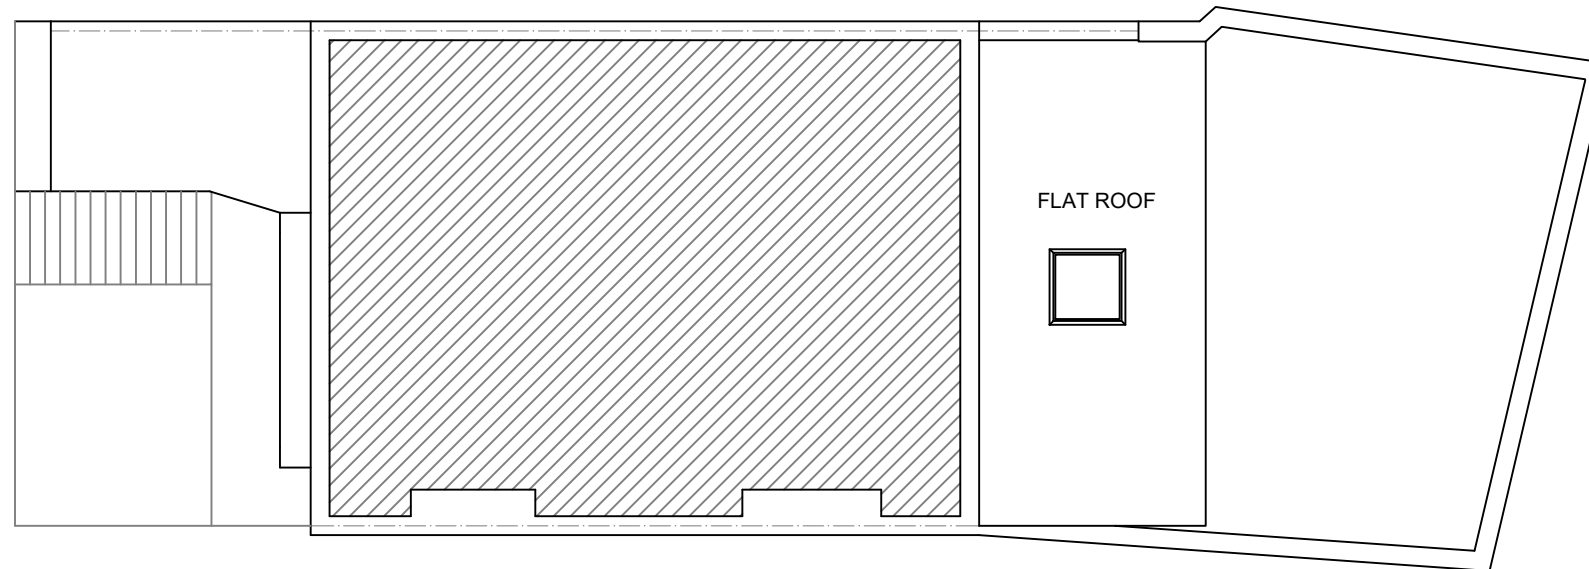

PROPOSED FIRST FLOOR PLAN
SCALE 1:100

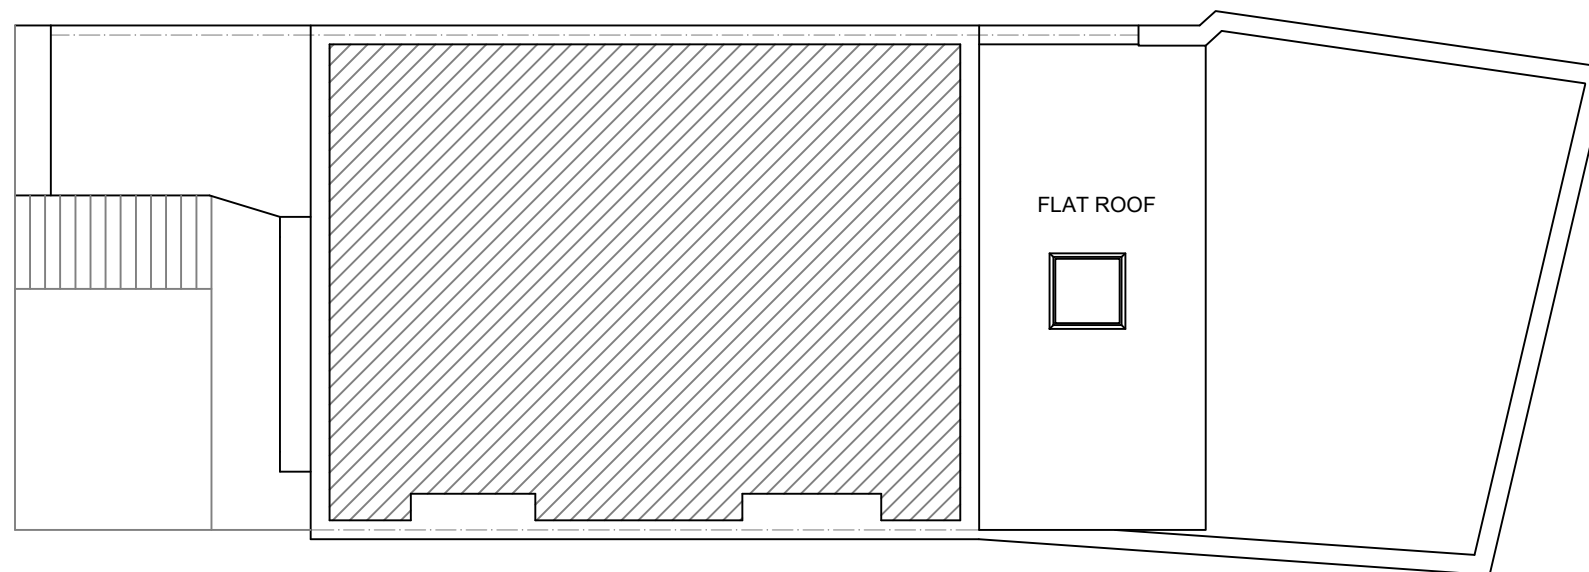

PROPOSED SECOND FLOOR PLAN
SCALE 1:100



www.FastPlansUK.co.uk


Project:
EXTENSION.

Address:
42A DENNING ROAD NW3 1SU


Scale: 1:100 @ A3	Dwg. no: A05
Drawn by: O.B.S	Date Drawn: 09-MAR-2024

For Drawings Tel: 0208 154 5569

E-mail: plans@FastPlansUK.co.uk

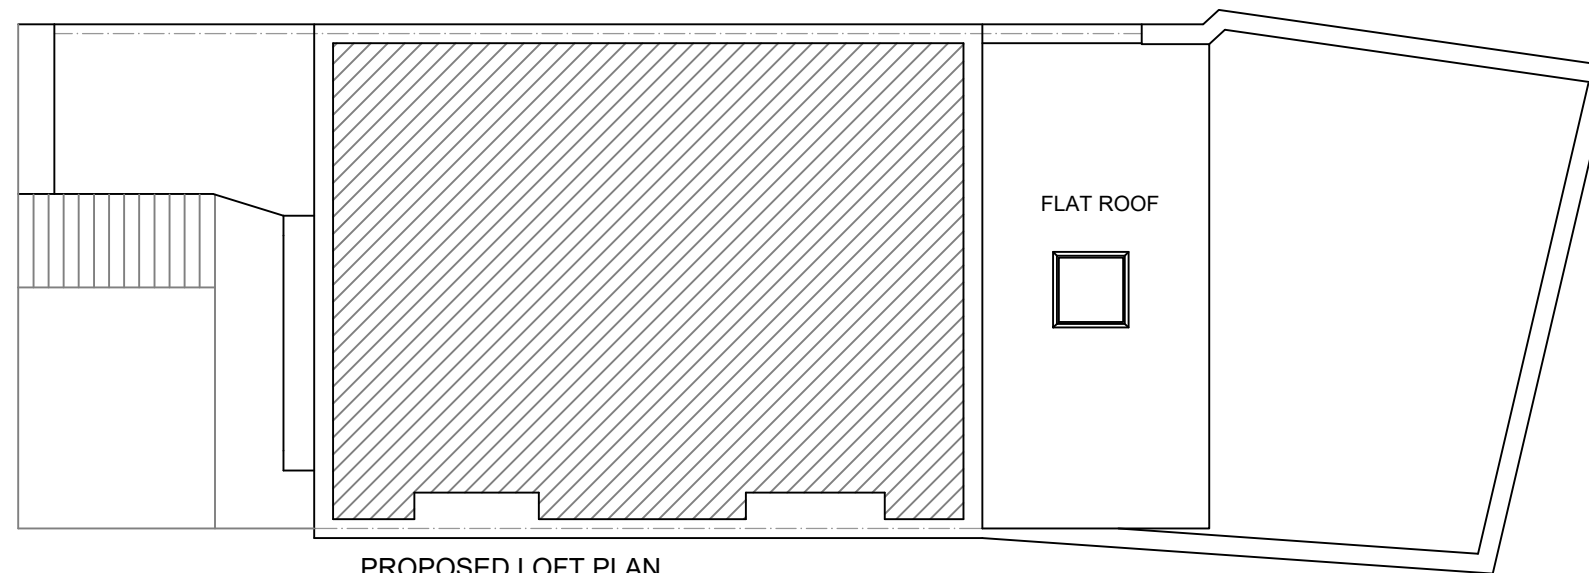

PROPOSED LOFT PLAN
SCALE 1:100

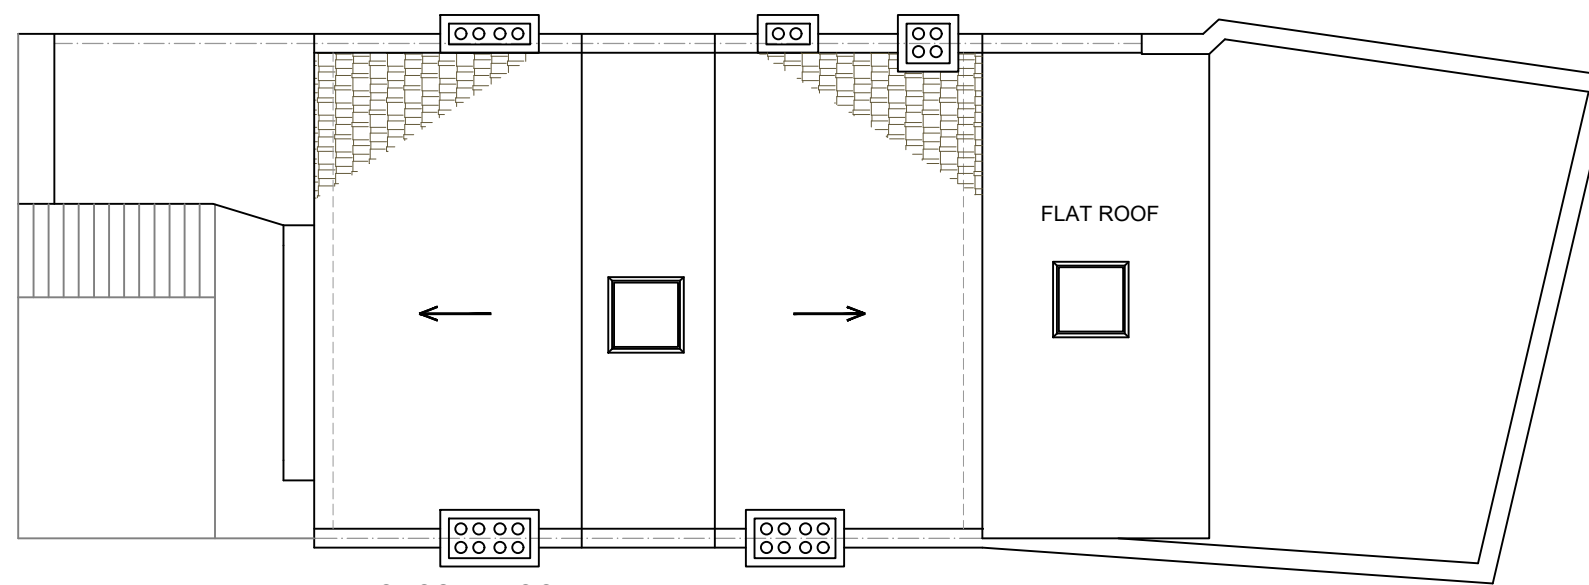

PROPOSED ROOF PLAN
SCALE 1:100



www.FastPlansUK.co.uk

Project:
EXTENSION.


Address:
42A DENNING ROAD NW3 1SU

Scale: 1:100 @ A3	Dwg. no: A06
----------------------	-----------------


Drawn by: O.B.S	Date Drawn: 09-MAR-2024
--------------------	----------------------------

For Drawings Tel: 0208 154 5569

E-mail: plans@FastPlansUK.co.uk

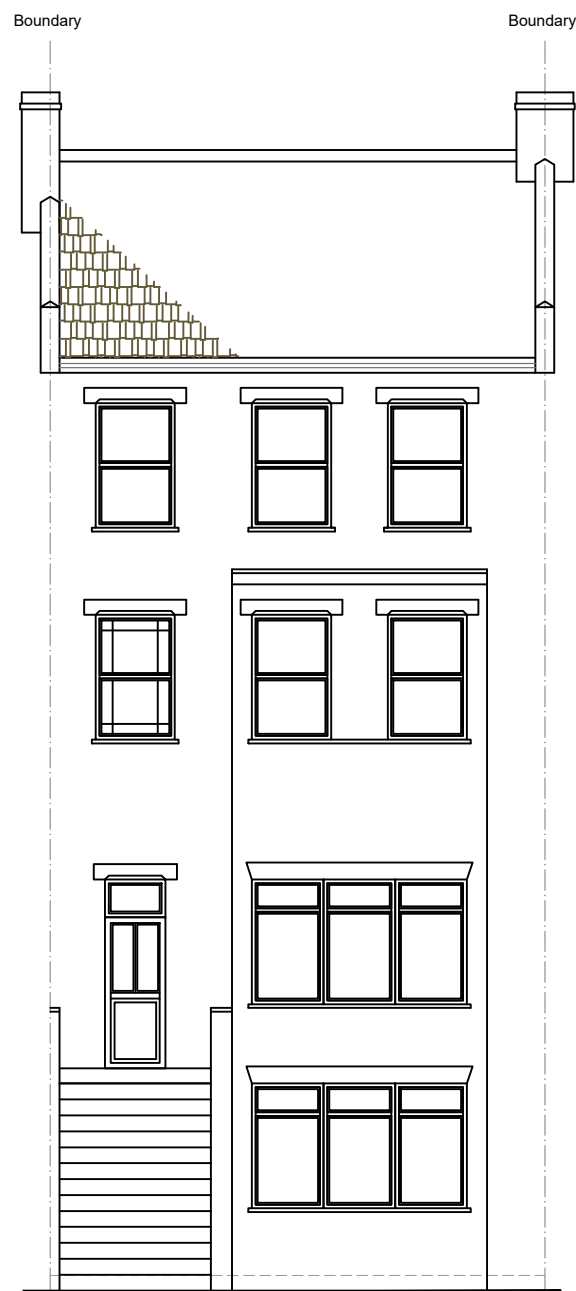

EXISTING FRONT ELEVATION
SCALE 1:100

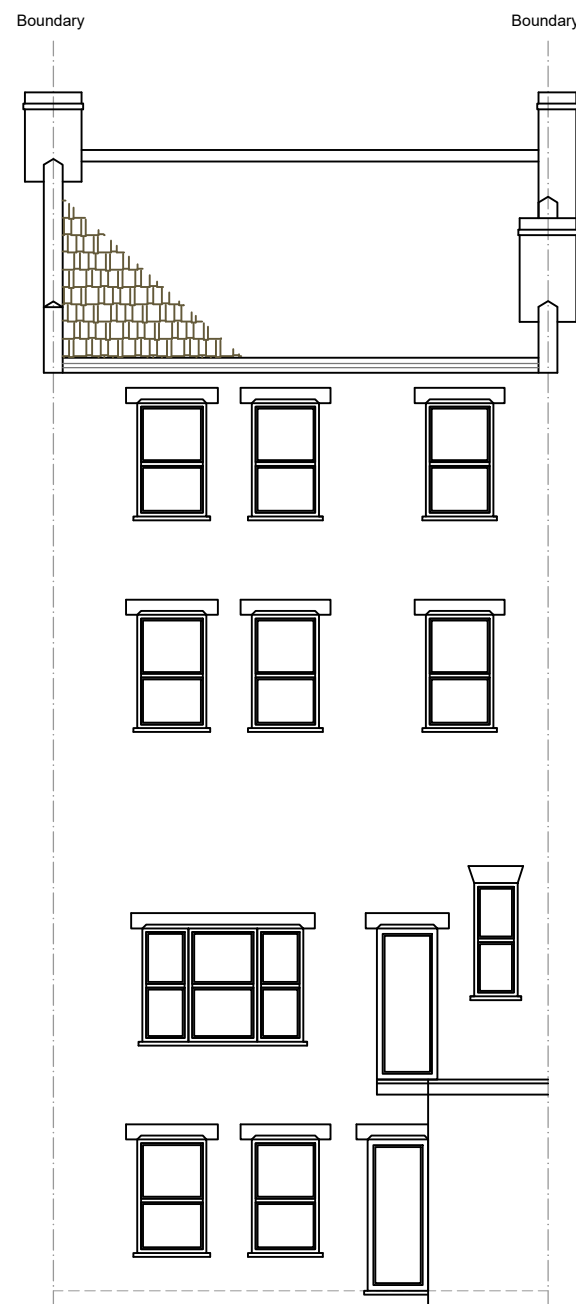

EXISTING REAR ELEVATION
SCALE 1:100



www.FastPlansUK.co.uk

Project:
EXTENSION.

Address:
42A DENNING ROAD NW3 1SU

Scale:
1:100 @ A3


Dwg. no:
A07

Drawn by:
O.B.S


Date Drawn:
09-MAR-2024

For Drawings Tel: 0208 154 5569

E-mail: plans@FastPlansUK.co.uk

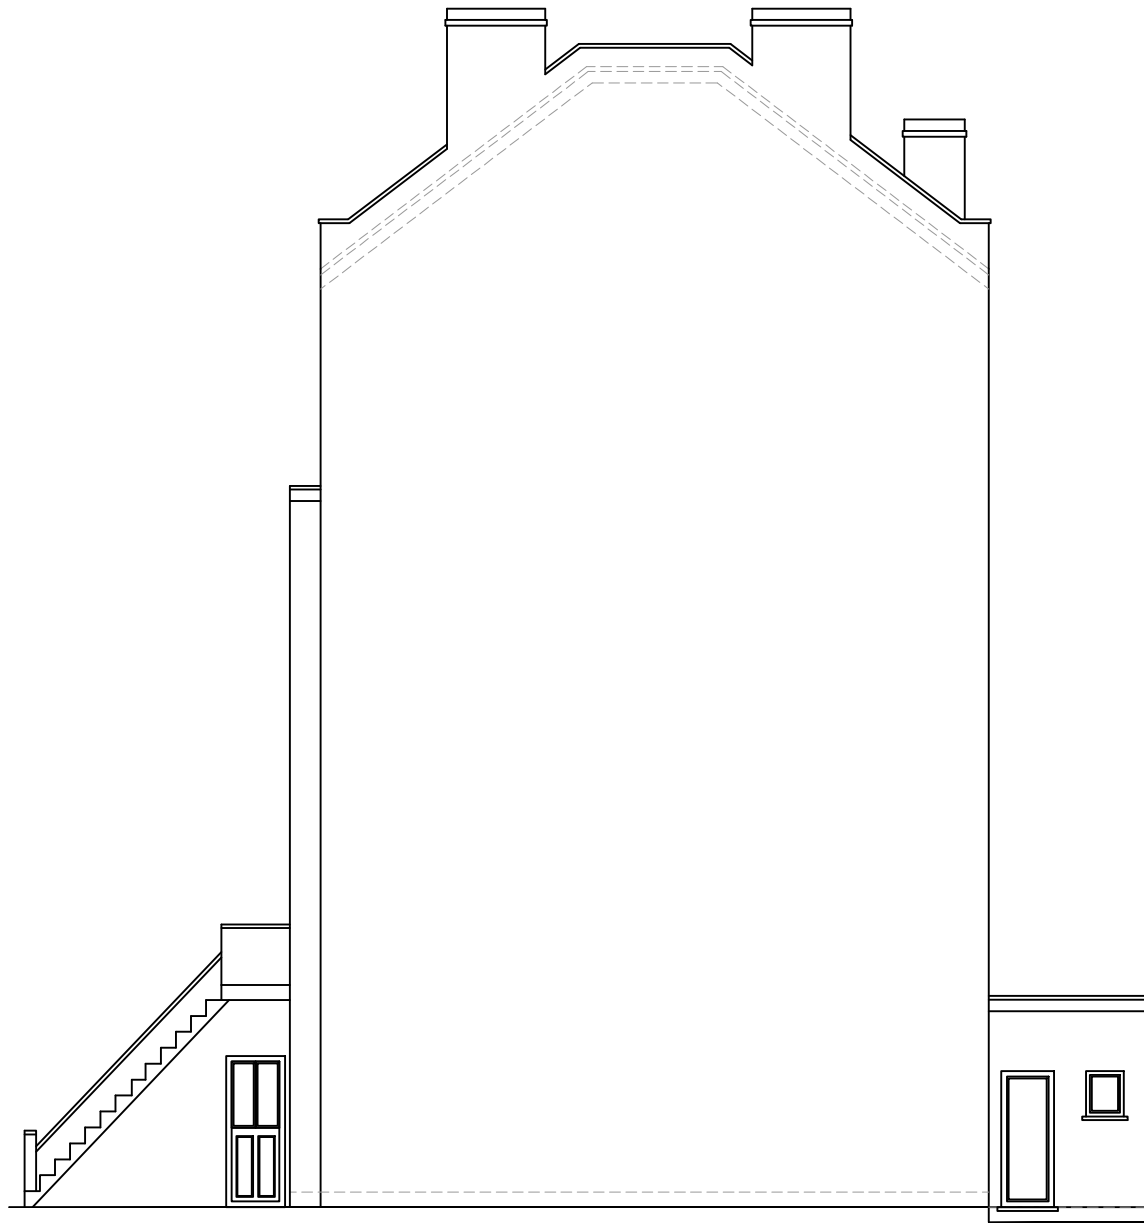

EXISTING ELEVATION SIDE A
SCALE 1:100

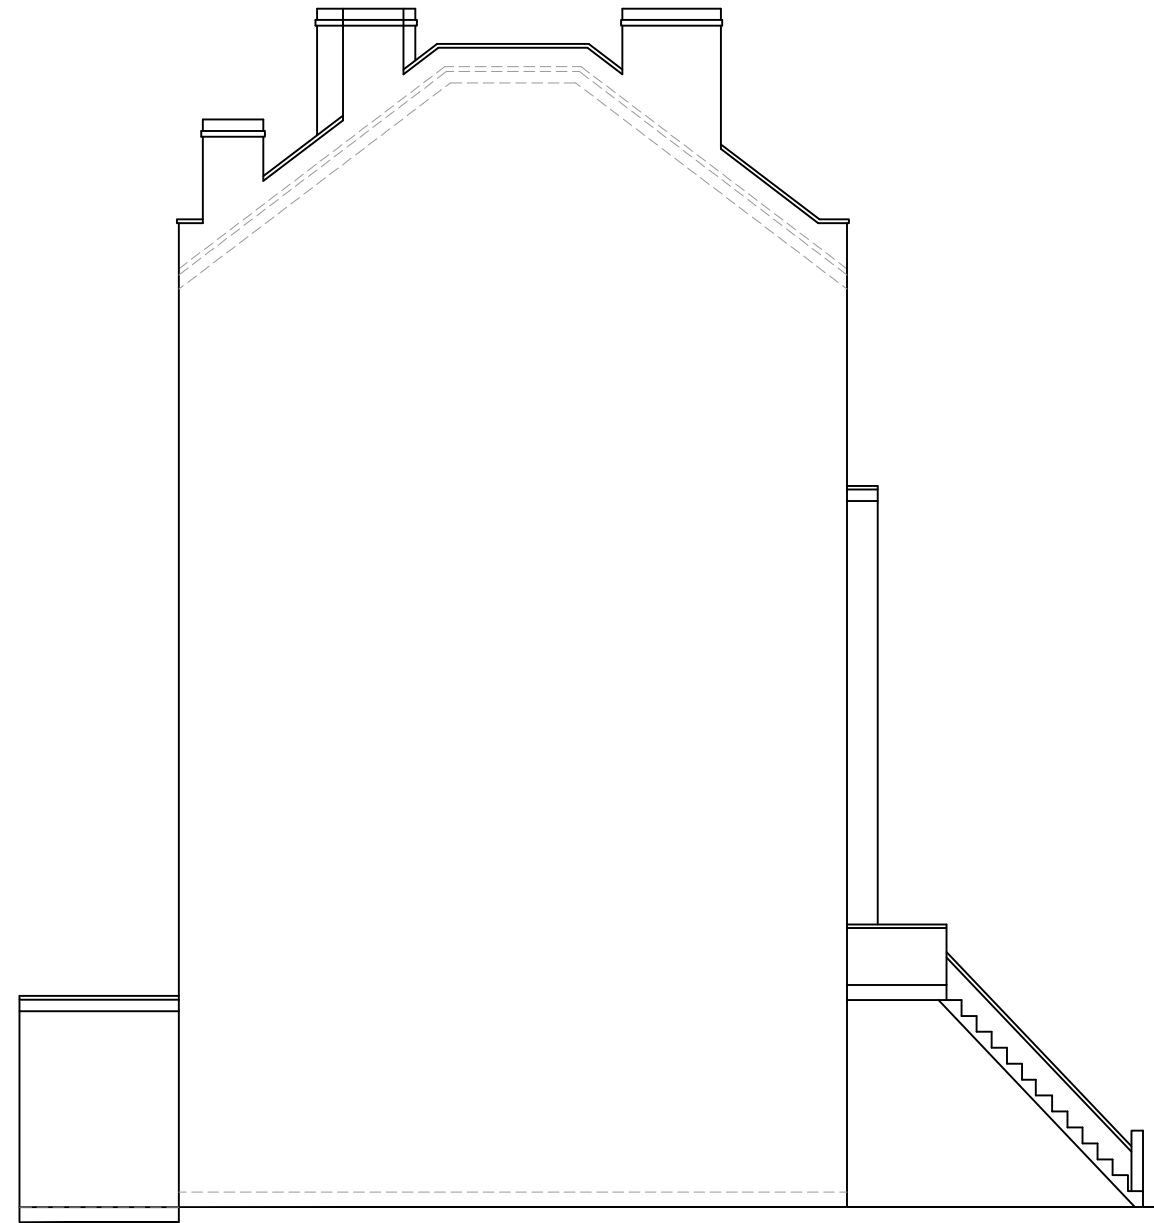

EXISTING ELEVATION SIDE B
SCALE 1:100



www.FastPlansUK.co.uk

Project:
EXTENSION.

Address:
42A DENNING ROAD NW3 1SU

Scale:
1:100 @ A3


Dwg. no:
A08

Drawn by:
O.B.S


Date Drawn:
09-MAR-2024

For Drawings Tel: 0208 154 5569

E-mail: plans@FastPlansUK.co.uk

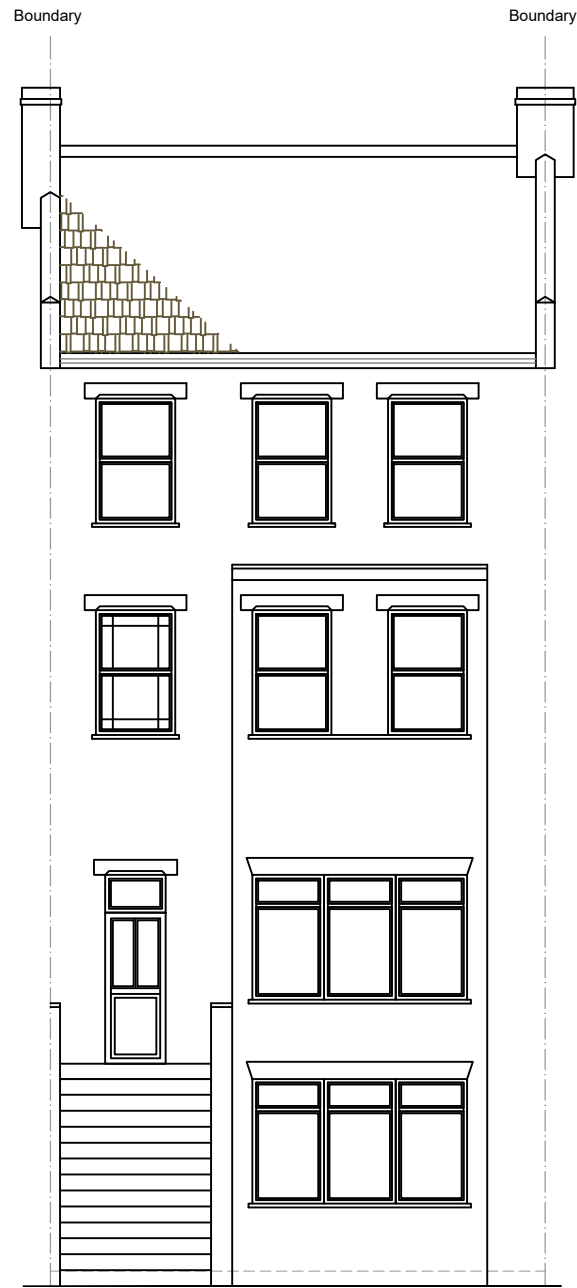

PROPOSED FRONT ELEVATION
SCALE 1:100

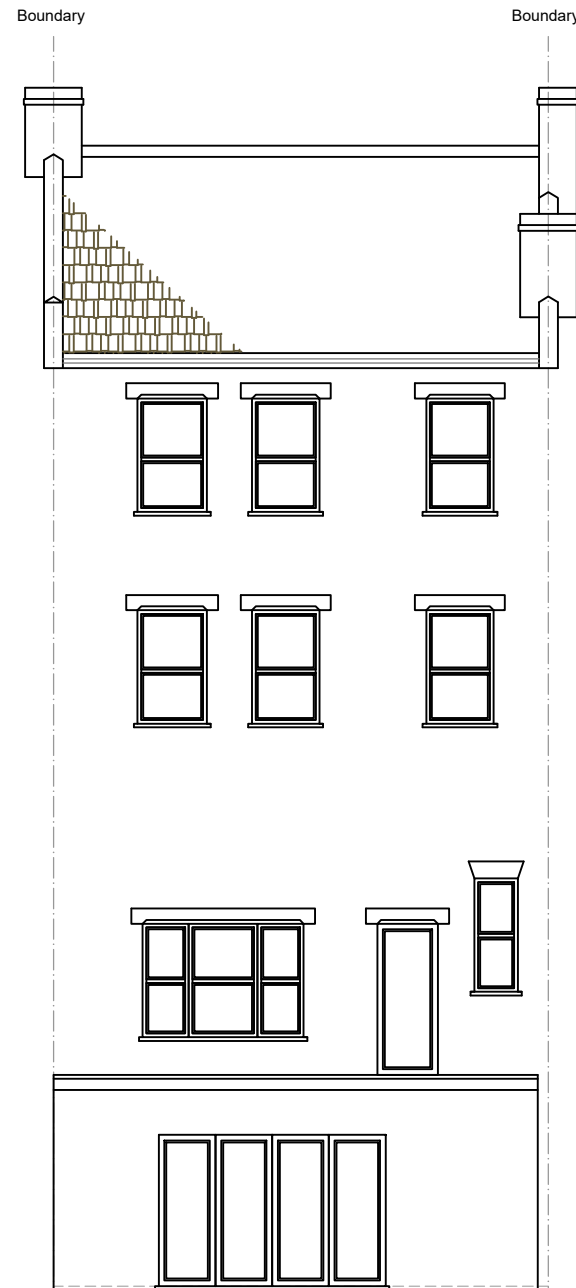

PROPOSED REAR ELEVATION
SCALE 1:100



www.FastPlansUK.co.uk

Project:
EXTENSION.

Address:
42A DENNING ROAD NW3 1SU

Scale:
1:100 @ A3


Dwg. no:
A09

Drawn by:
O.B.S


Date Drawn:
09-MAR-2024

For Drawings Tel: 0208 154 5569


E-mail: plans@FastPlansUK.co.uk

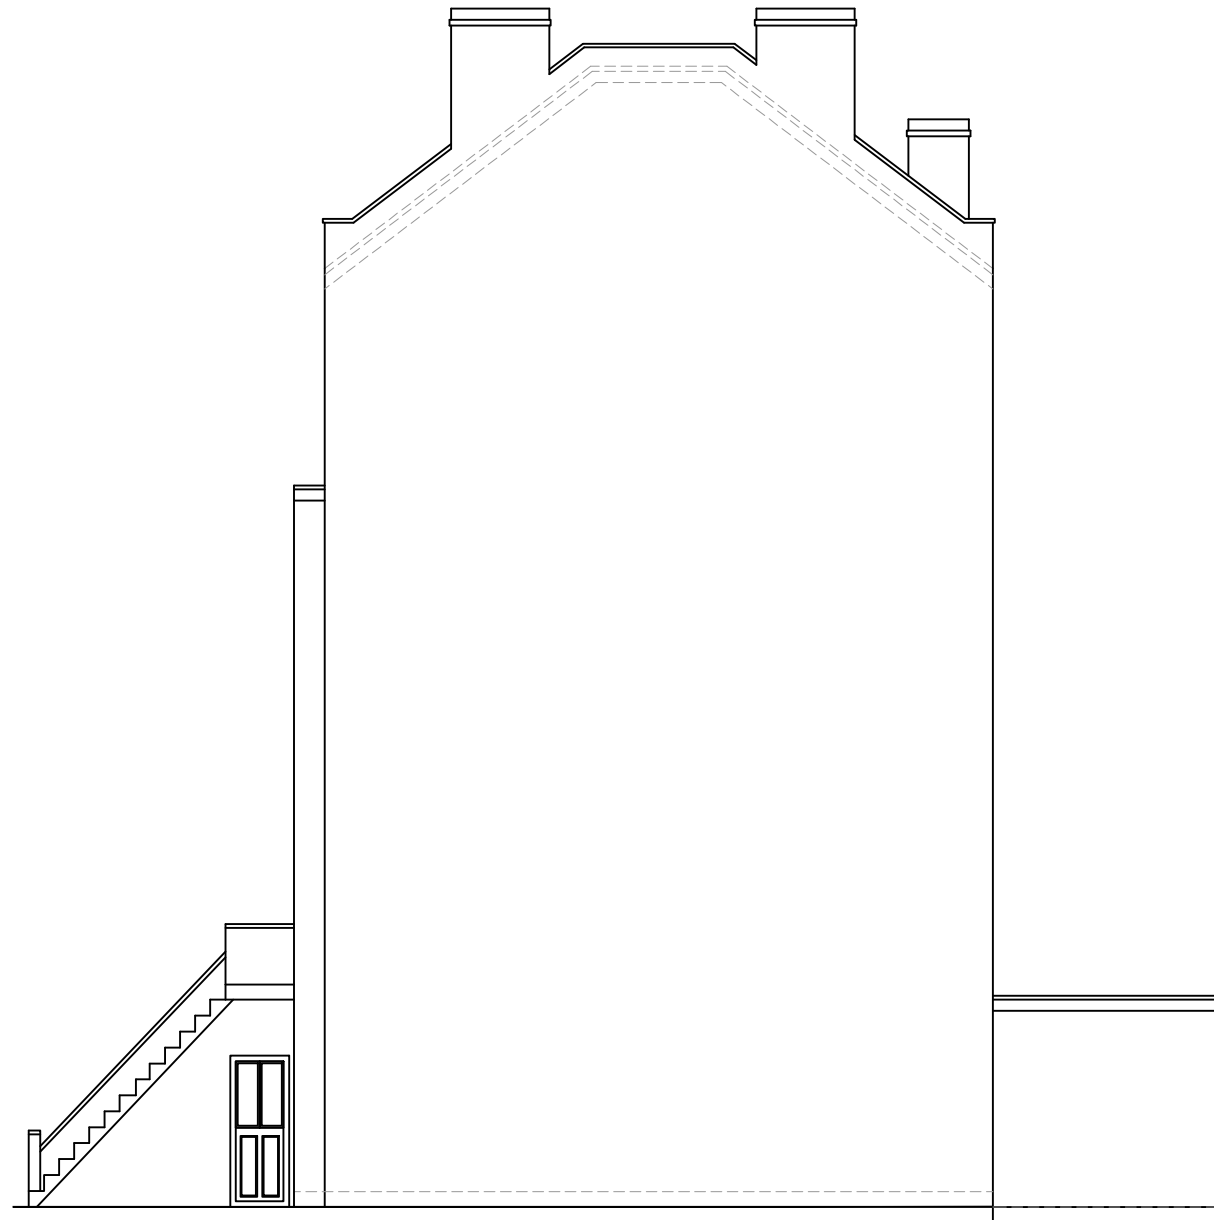

PROPOSED ELEVATION SIDE A
SCALE 1:100

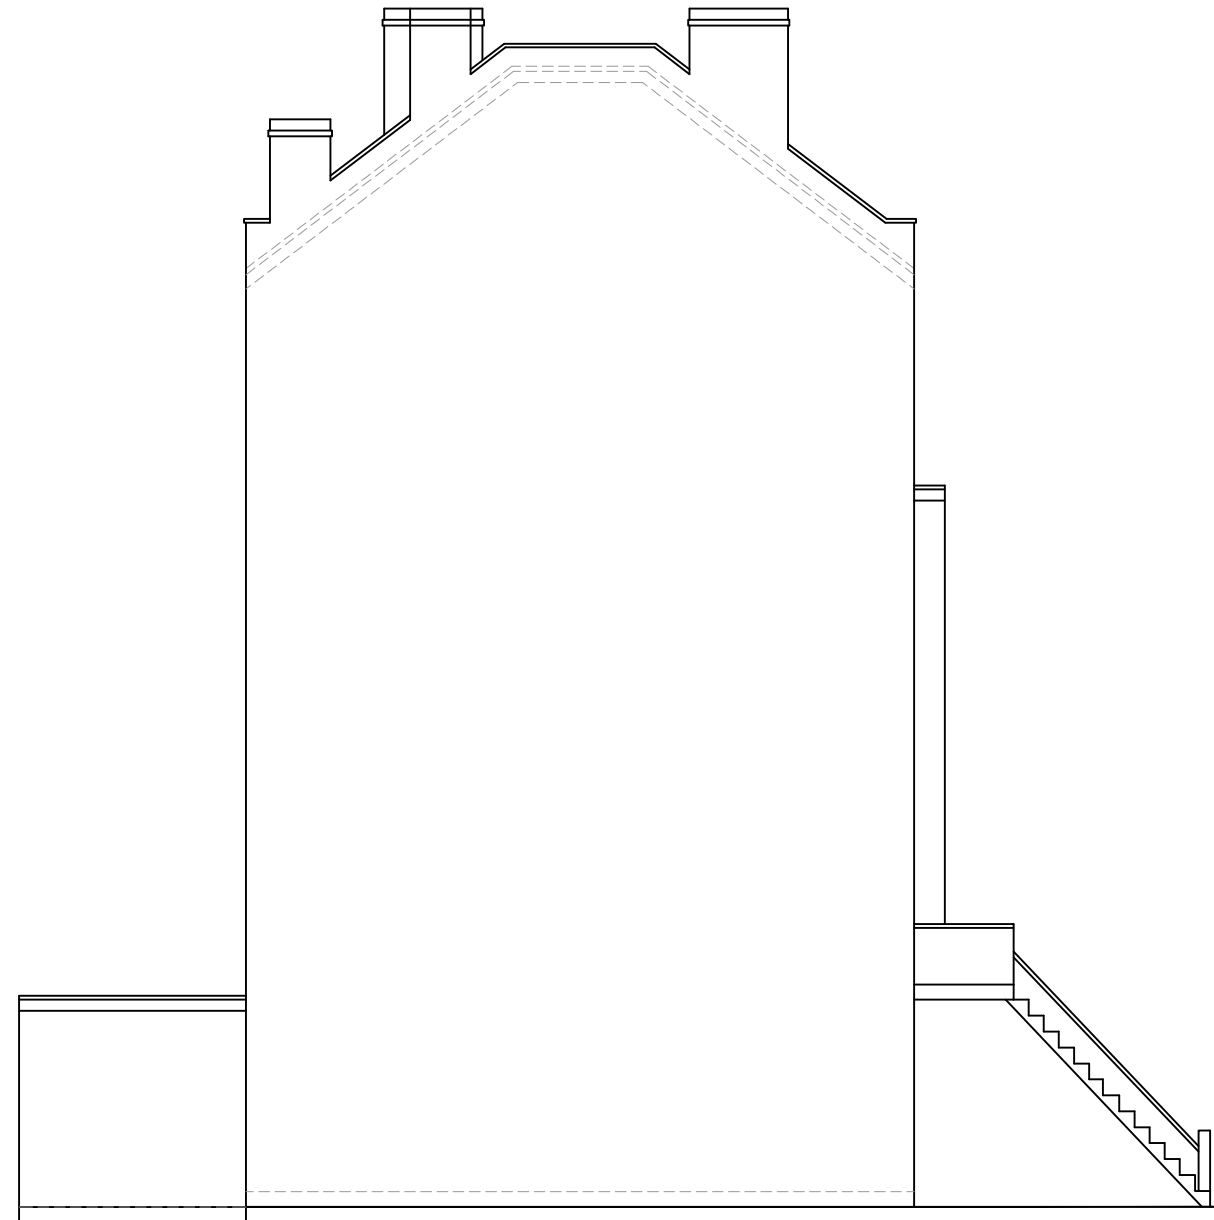

PROPOSED ELEVATION SIDE B
SCALE 1:100

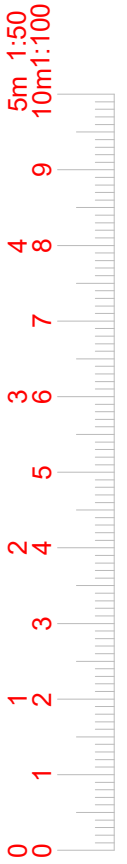

www.FastPlansUK.co.uk


Project:
EXTENSION.

Address:
42A DENNING ROAD NW3 1SU

Scale: 1:100 @ A3	Dwg. no: A10
Drawn by: O.B.S	Date Drawn: 09-MAR-2024

For Drawings Tel: 0208 154 5569

E-mail: plans@FastPlansUK.co.uk

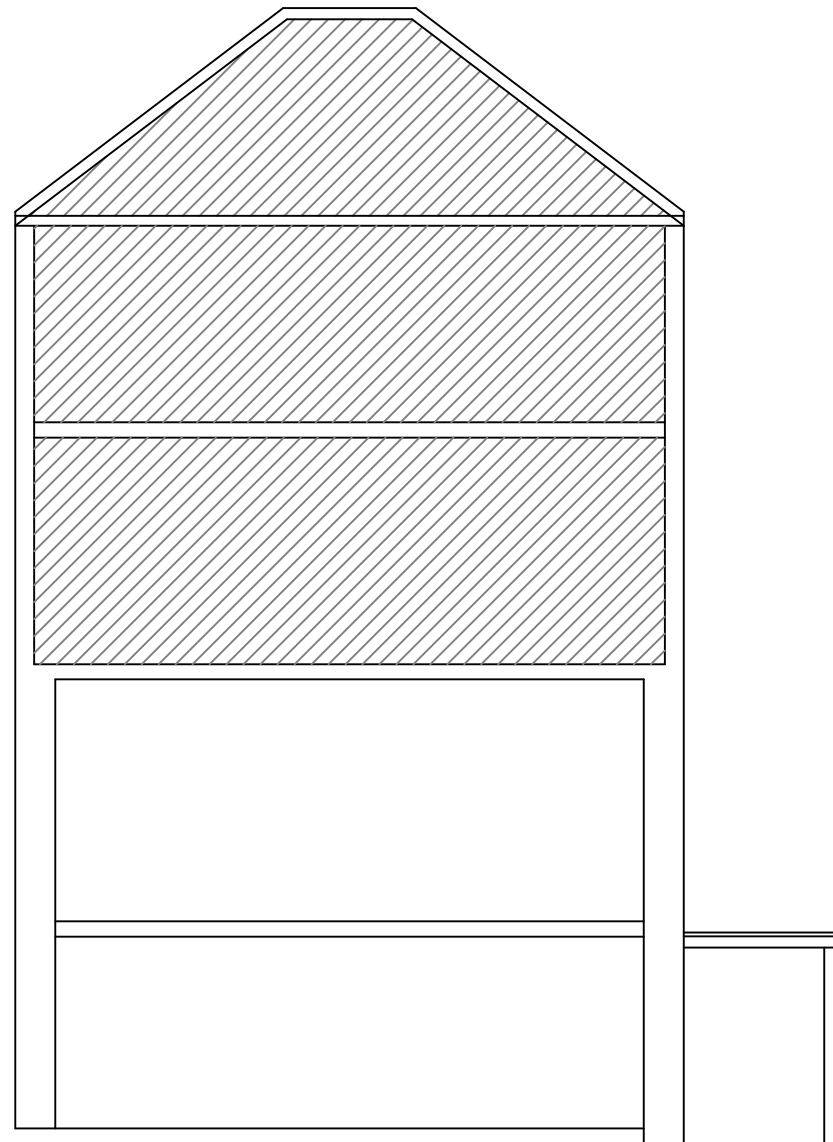

EXISTING SECTION AA
SCALE 1:100



www.FastPlansUK.co.uk




Project:
EXTENSION.

Address:
42A DENNING ROAD NW3 1SU


Scale: 1:50 @ A3	Dwg. no: A11
Drawn by: O.B.S	Date Drawn: 09-MAR-2024

For Drawings Tel: 0208 154 5569

E-mail: plans@FastPlansUK.co.uk

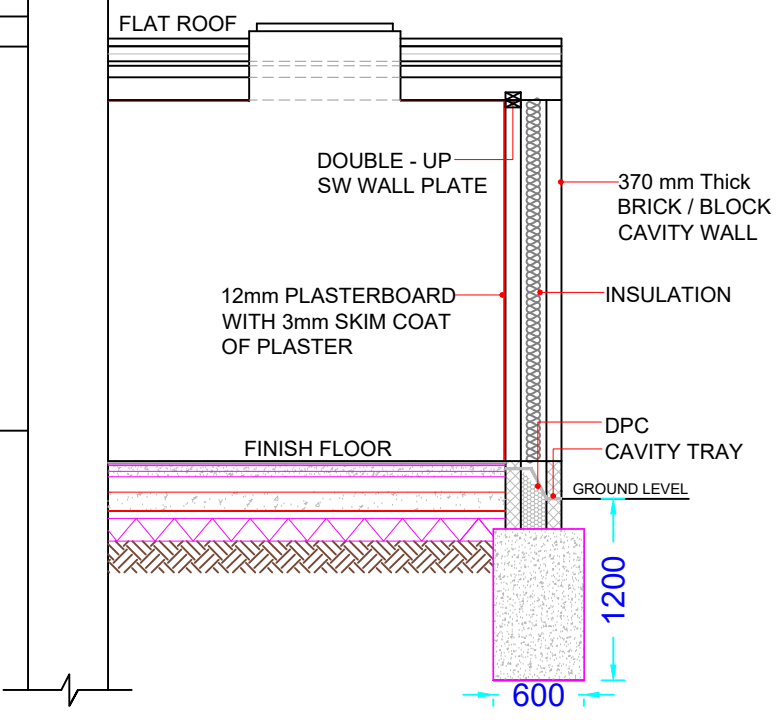 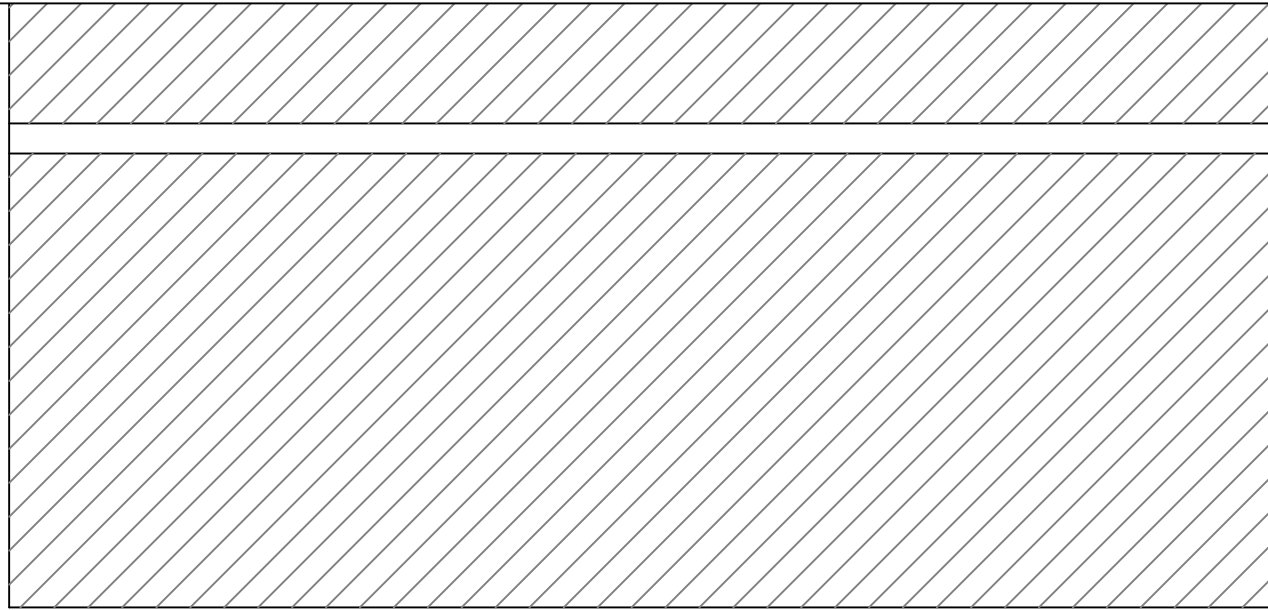

PROPOSED SECTION AA
SCALE 1:50

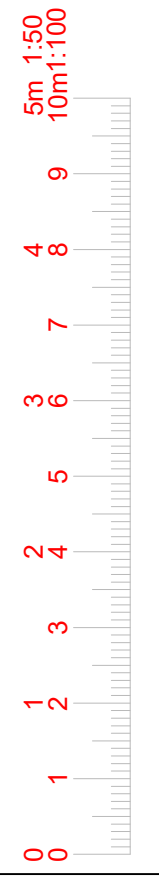

www.FastPlansUK.co.uk

Project: EXTENSION.


Address: 42A DENNING ROAD NW3 1SU

Scale: 1:50 @ A3	Dwg. no: A12
------------------	--------------

Drawn by: O.B.S	Date Drawn: 09-MAR-2024
-----------------	-------------------------

For Drawings Tel: 0208 154 5569



E-mail: plans@FastPlansUK.co.uk

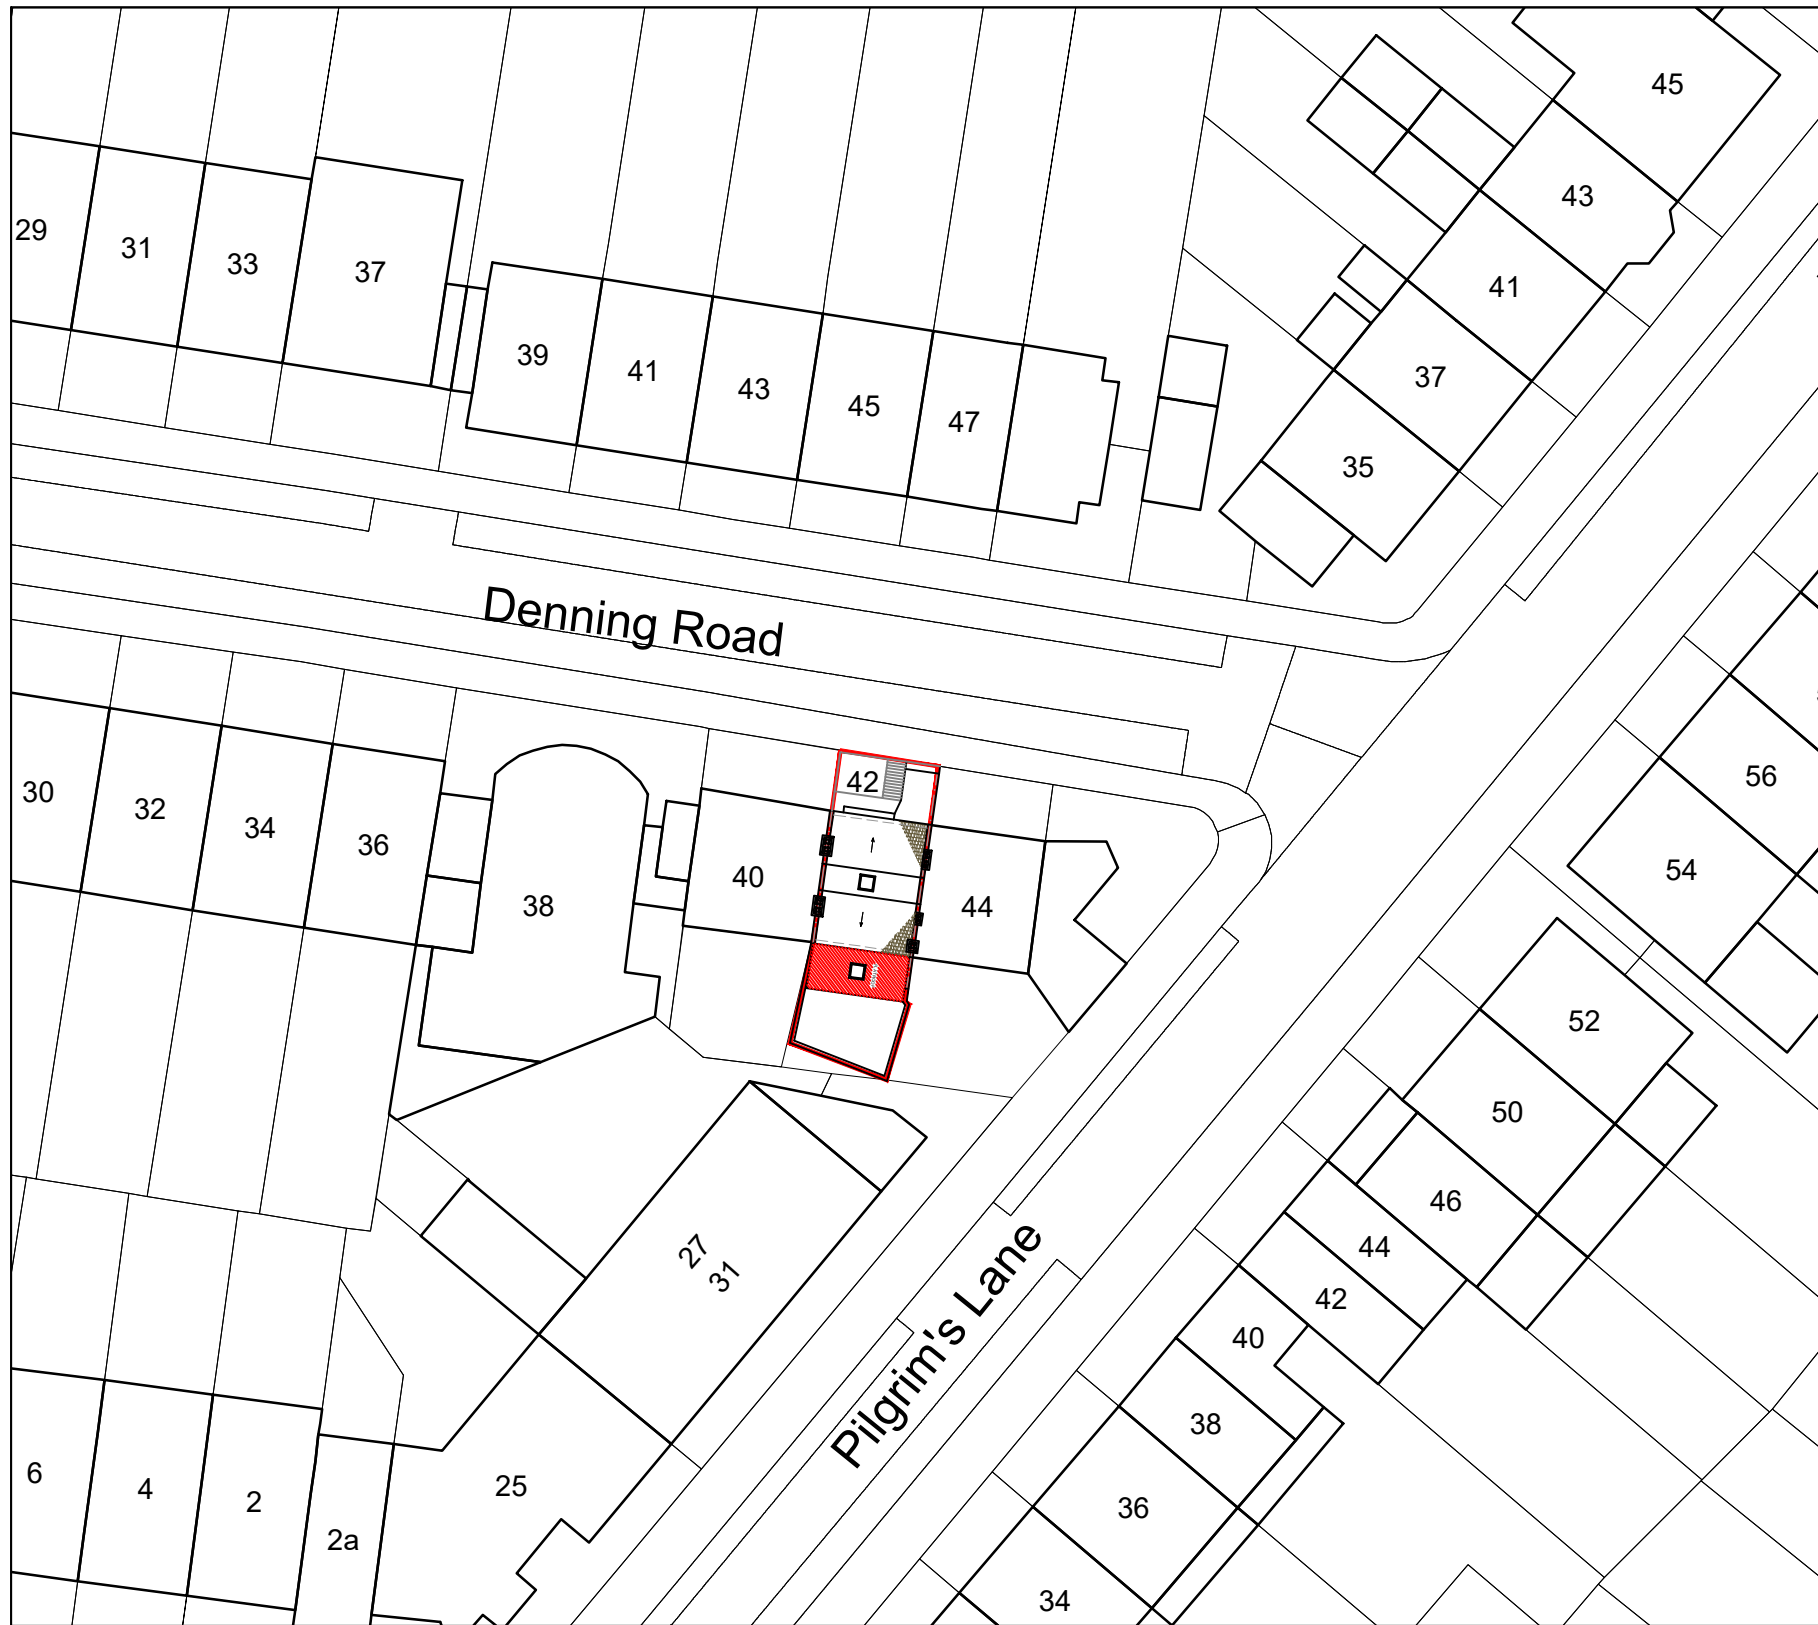

BLOCK PLAN
SCALE 1:500



LOCATION PLAN
SCALE 1:1250

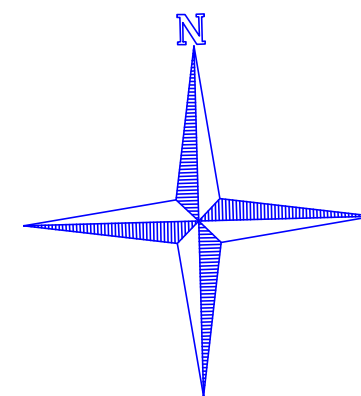 

www.FastPlansUK.co.uk

Project: EXTENSION.

Address: 42A DENNING ROAD NW3 1SU

Scale: 1:500 @ A3 Dwg. no: A13

Drawn by: O.B.S Date Drawn: 09-MAR-2024

For Drawings Tel: 0208 154 5569

E-mail: plans@FastPlansUK.co.uk