


Location Plan

Scale 1:1250

© Crown Copyright and database rights 2024

OS 100047474


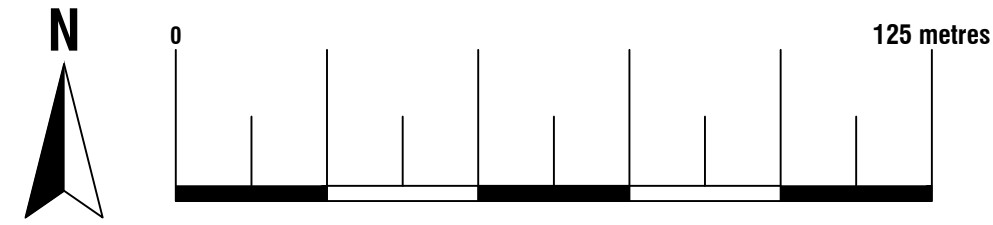


Existing Block Plan

Scale 1:500

© Crown Copyright and database rights 2024

OS 100047474

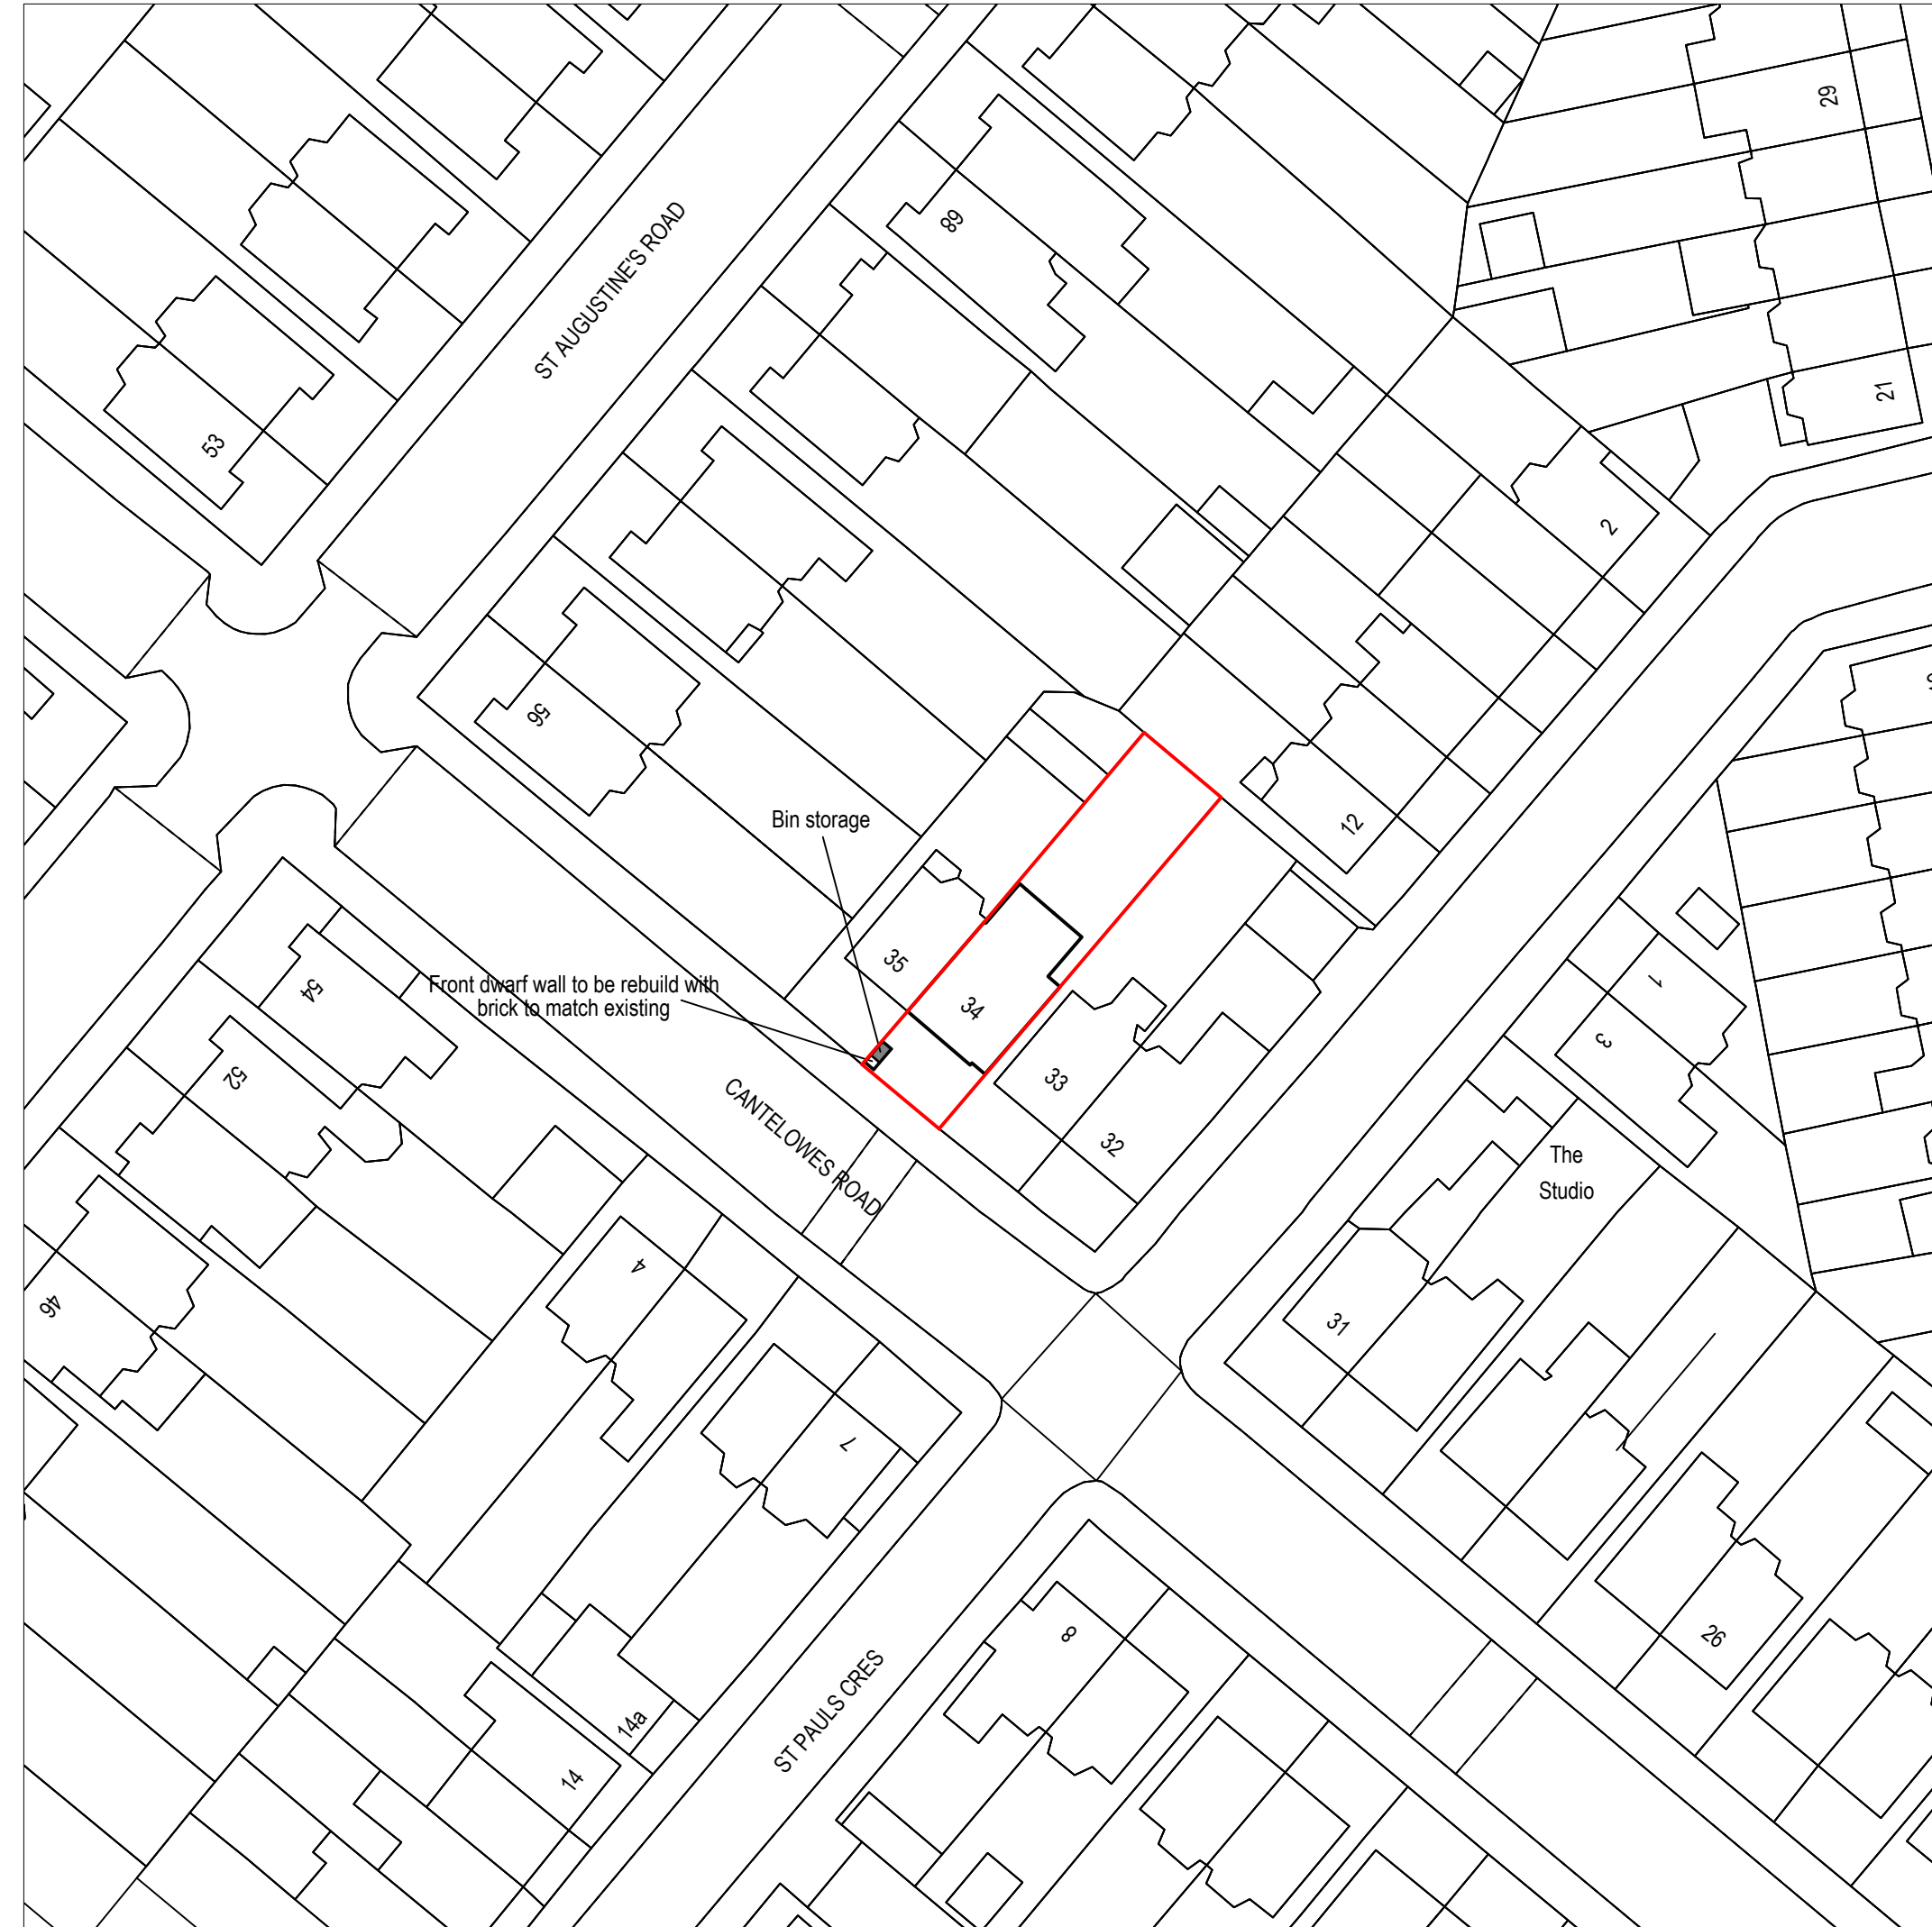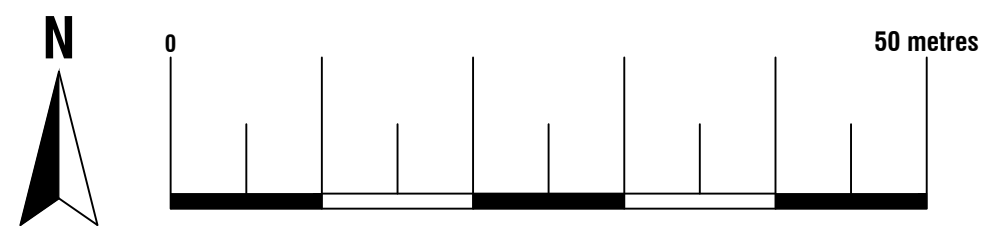


Proposed Block Plan

Scale 1:500






© Crown Copyright and database rights 2024

OS 100047474

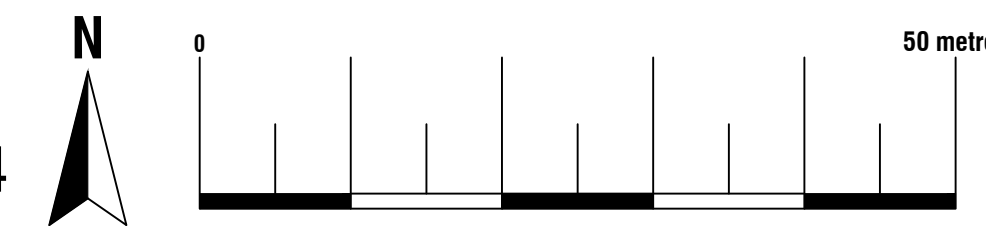

74 Cardiff Road, CF15 7QE • Enquiries@ArkiPlan.co.uk


Site	34 Canteloves Road, London NW1 9XT	Date	07.03.2024
		Sheet	24-0129 D01 REV 4
		Job	Internal Alterations Fence Replaced
		Scale	As Shown@A1
Title Number	302818	Title	As Shown

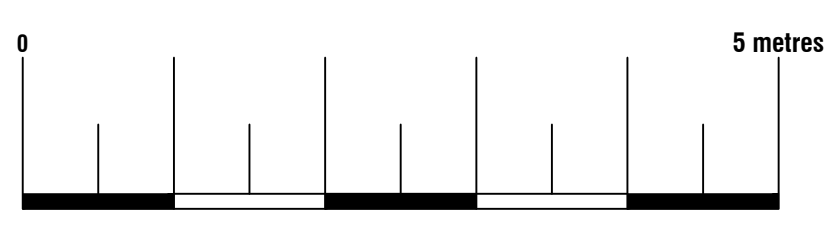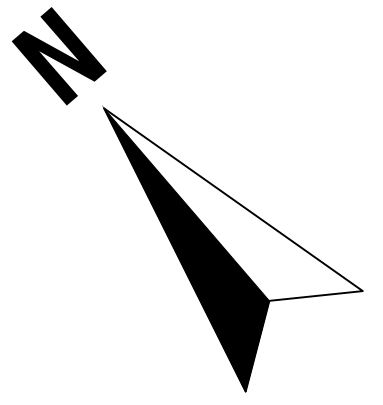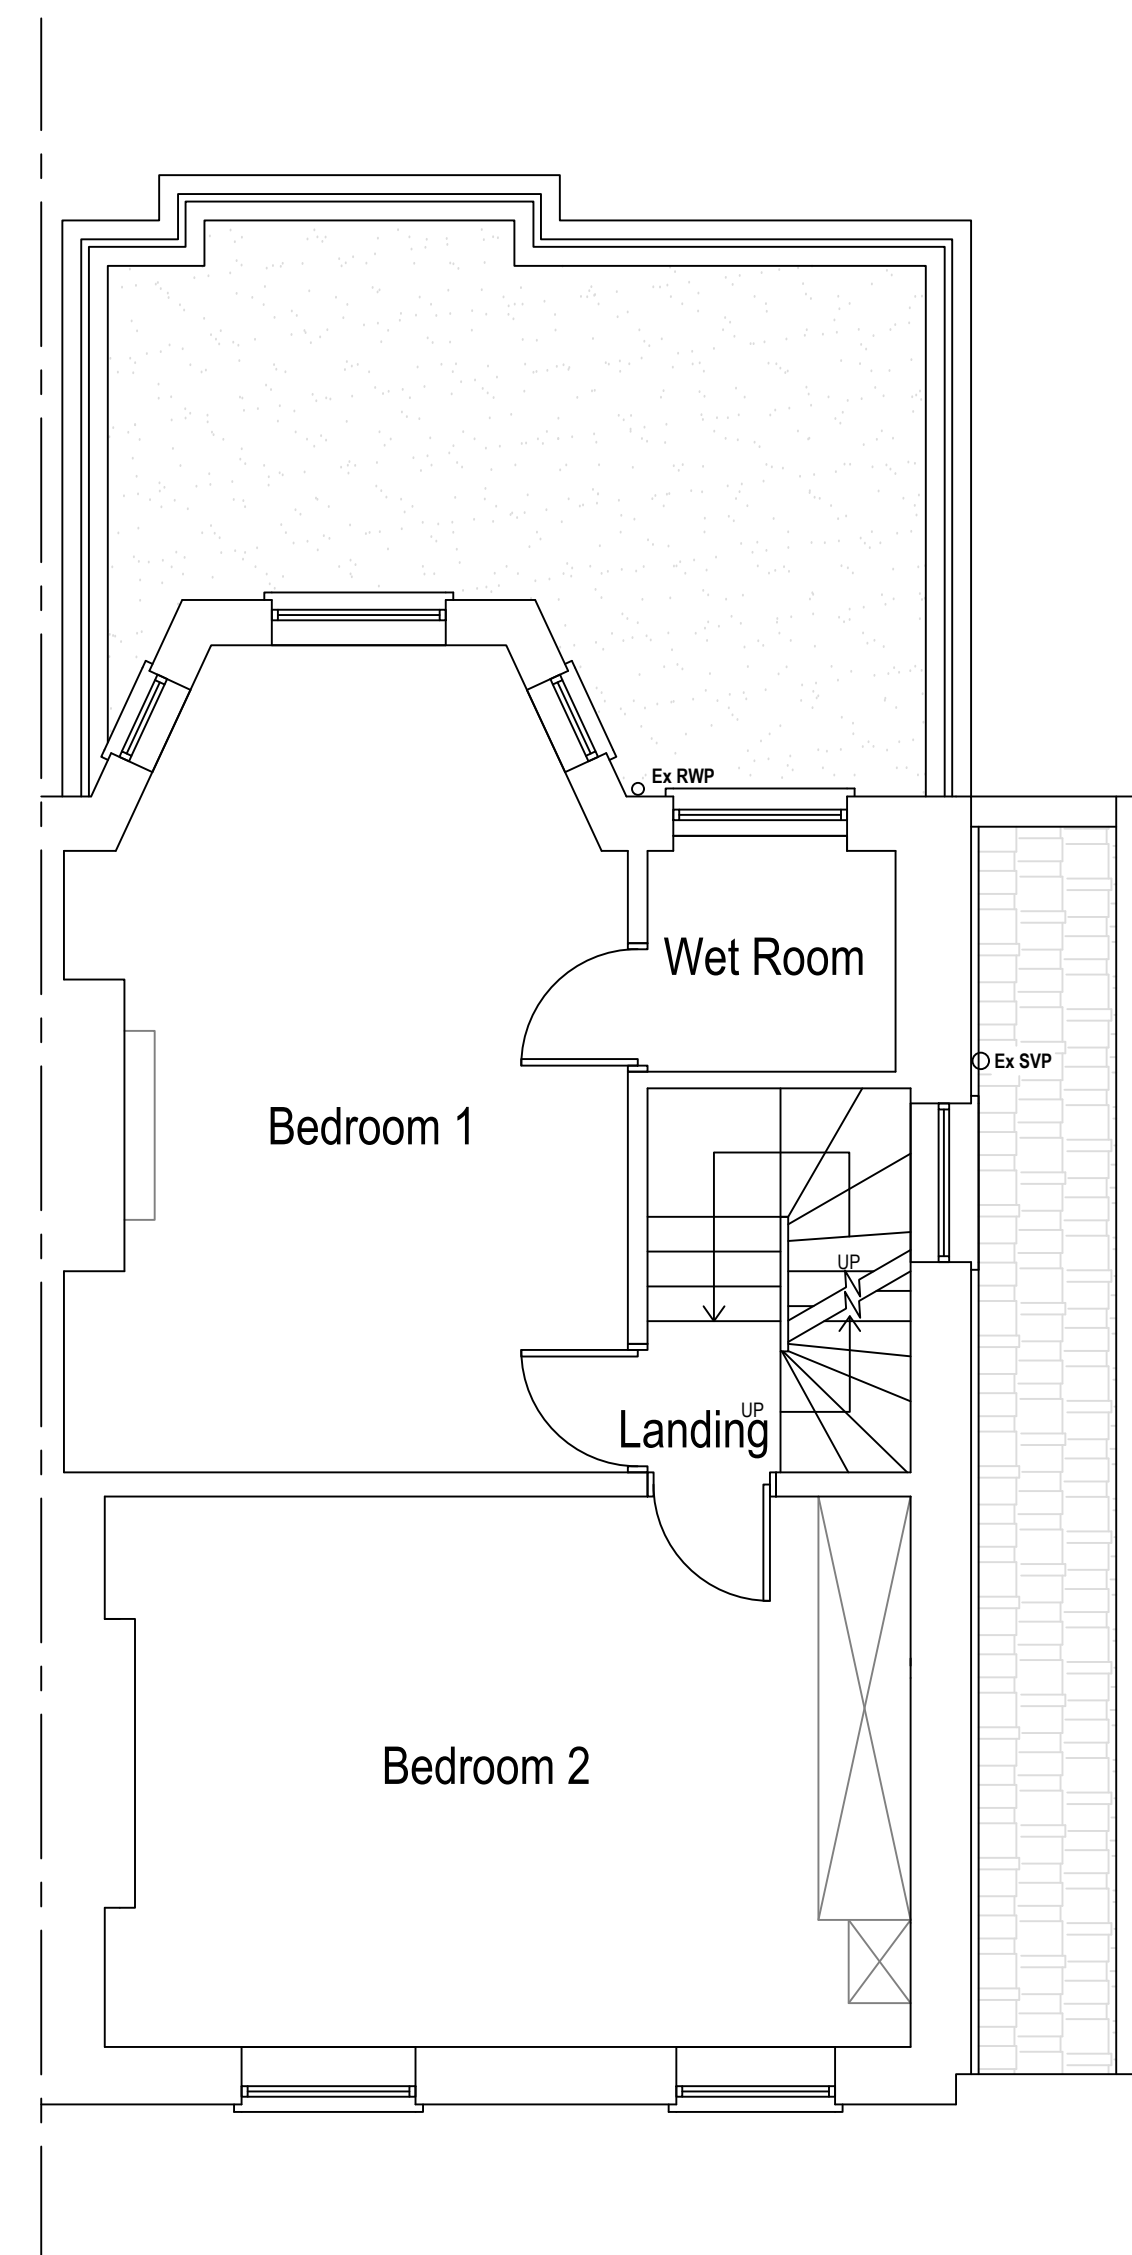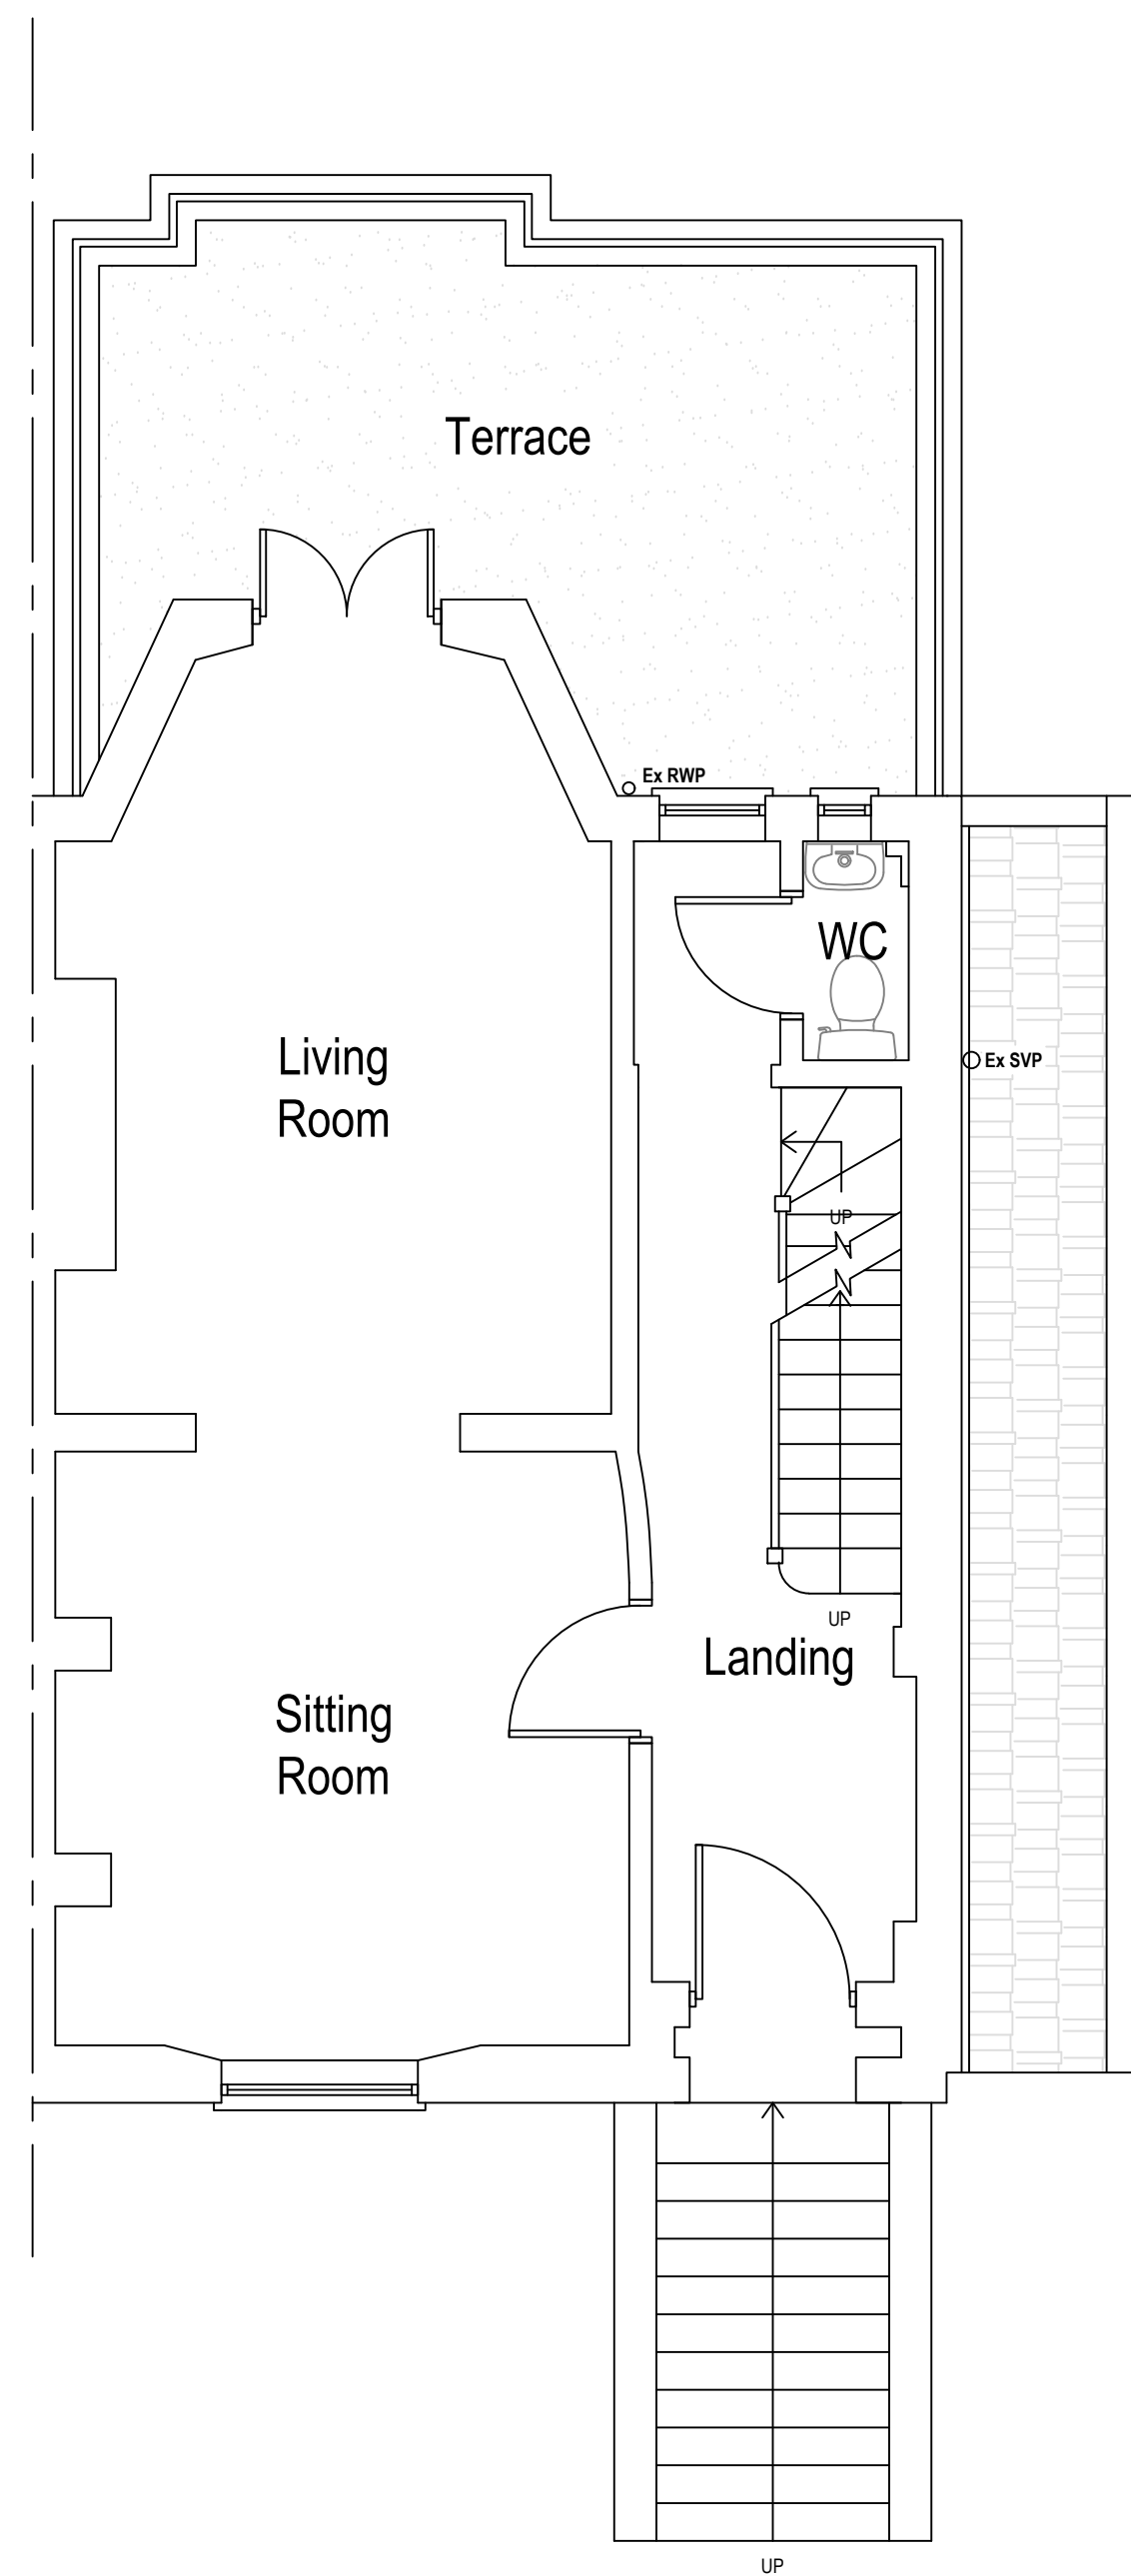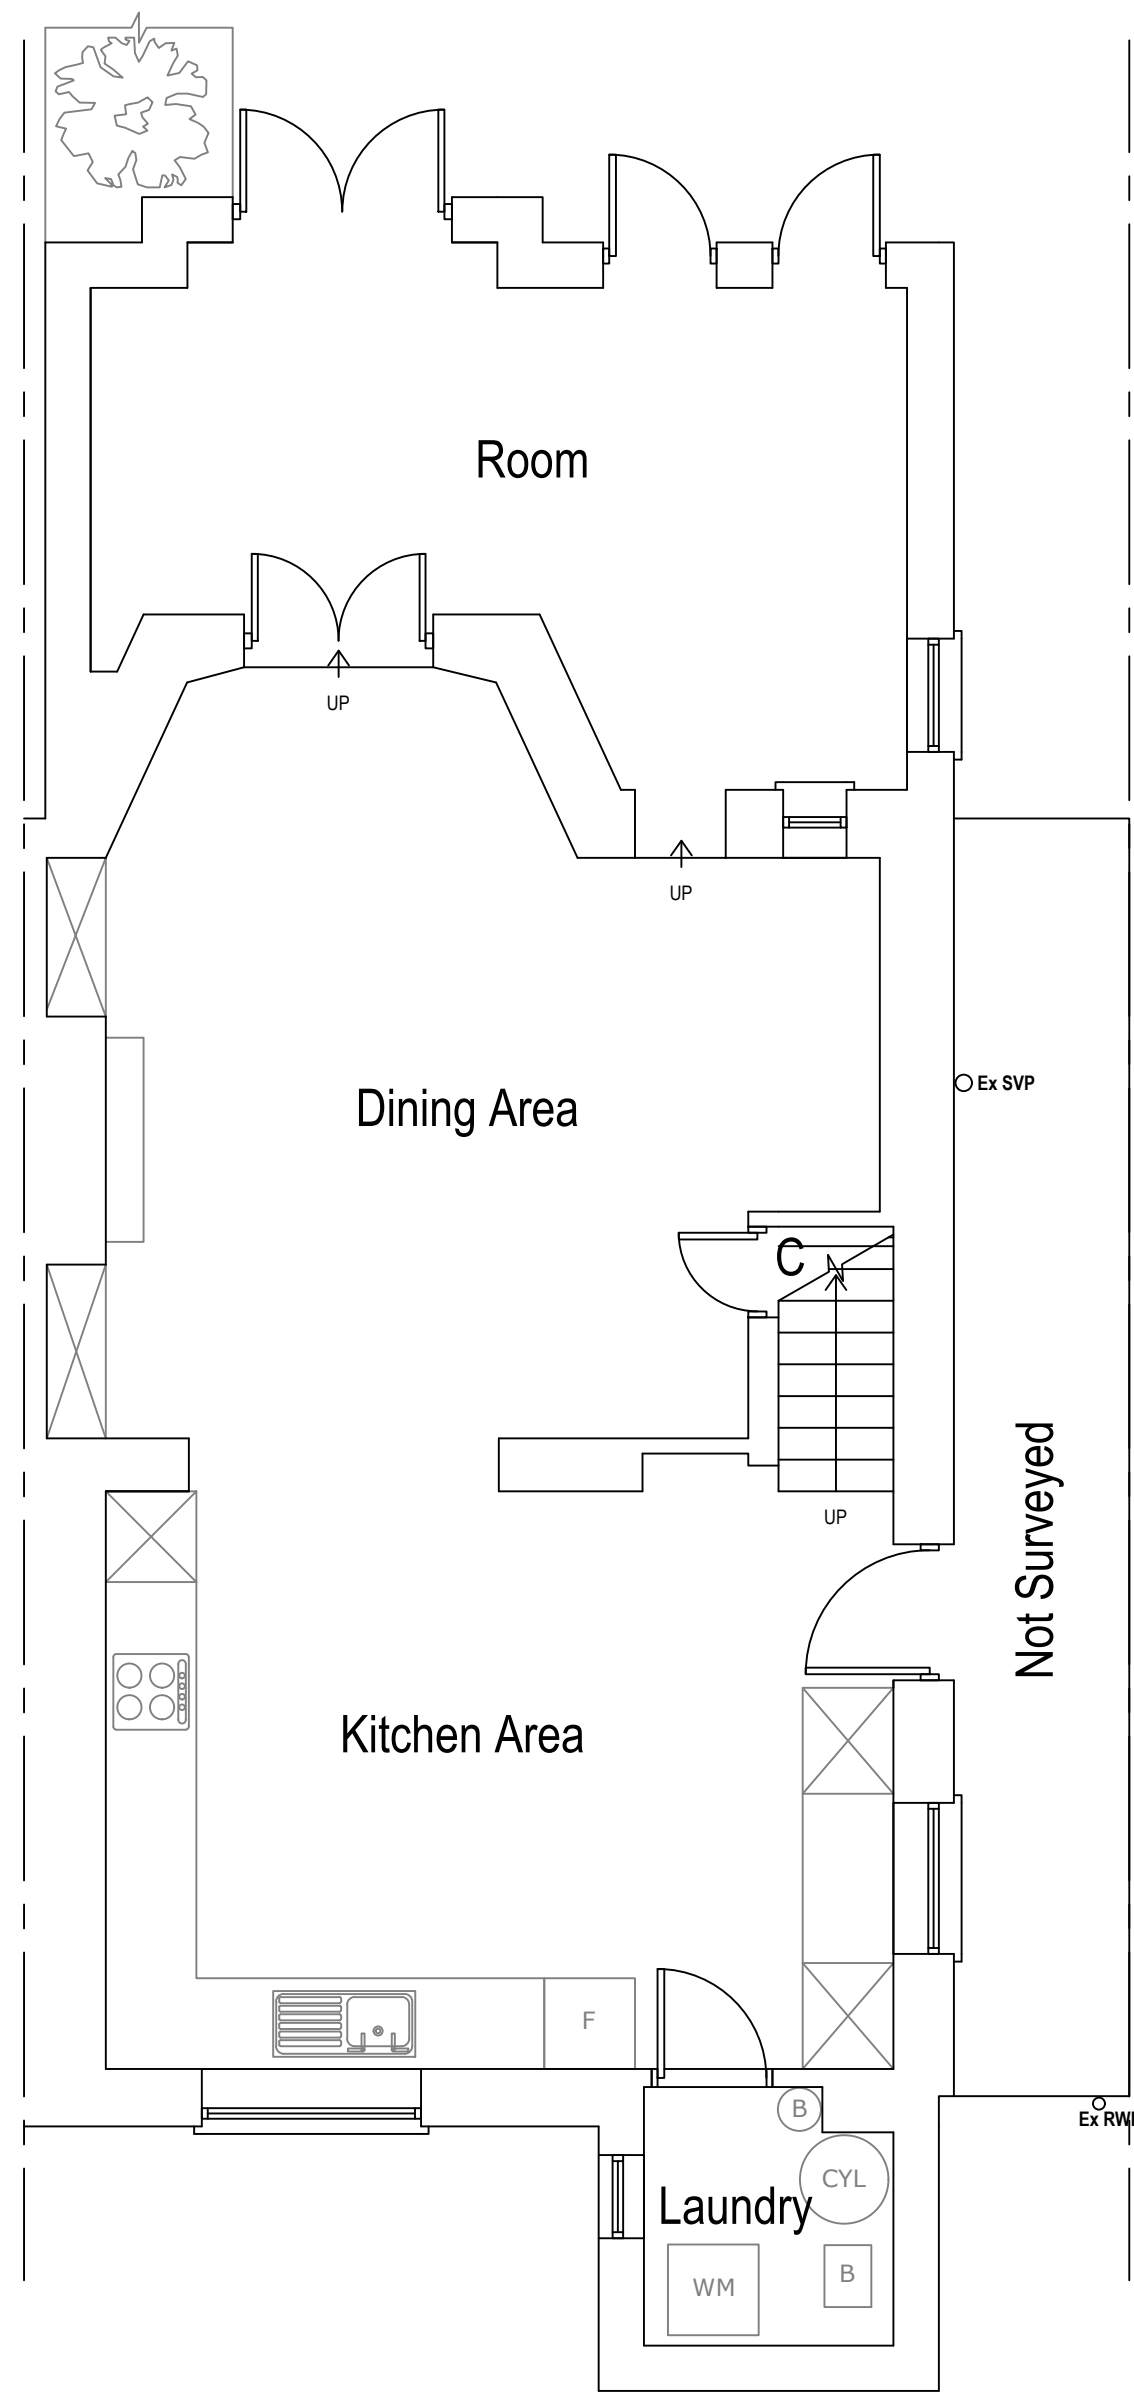


Arkiplan			
74 Cardiff Road, CF15 7QE • Enquiries@ArkiPlan.co.uk			
Site	34 Canteloves Road, London NW1 9XT	Date	07.03.2024
		Sheet	24-0129 D02 REV 4
		Job	Internal Alterations Fence Replaced
Title Number	302818	Scale	As Shown@A1
		Title	As Shown

Symbol Key:


- Boundary line
- - - Demolished
- - - Details above

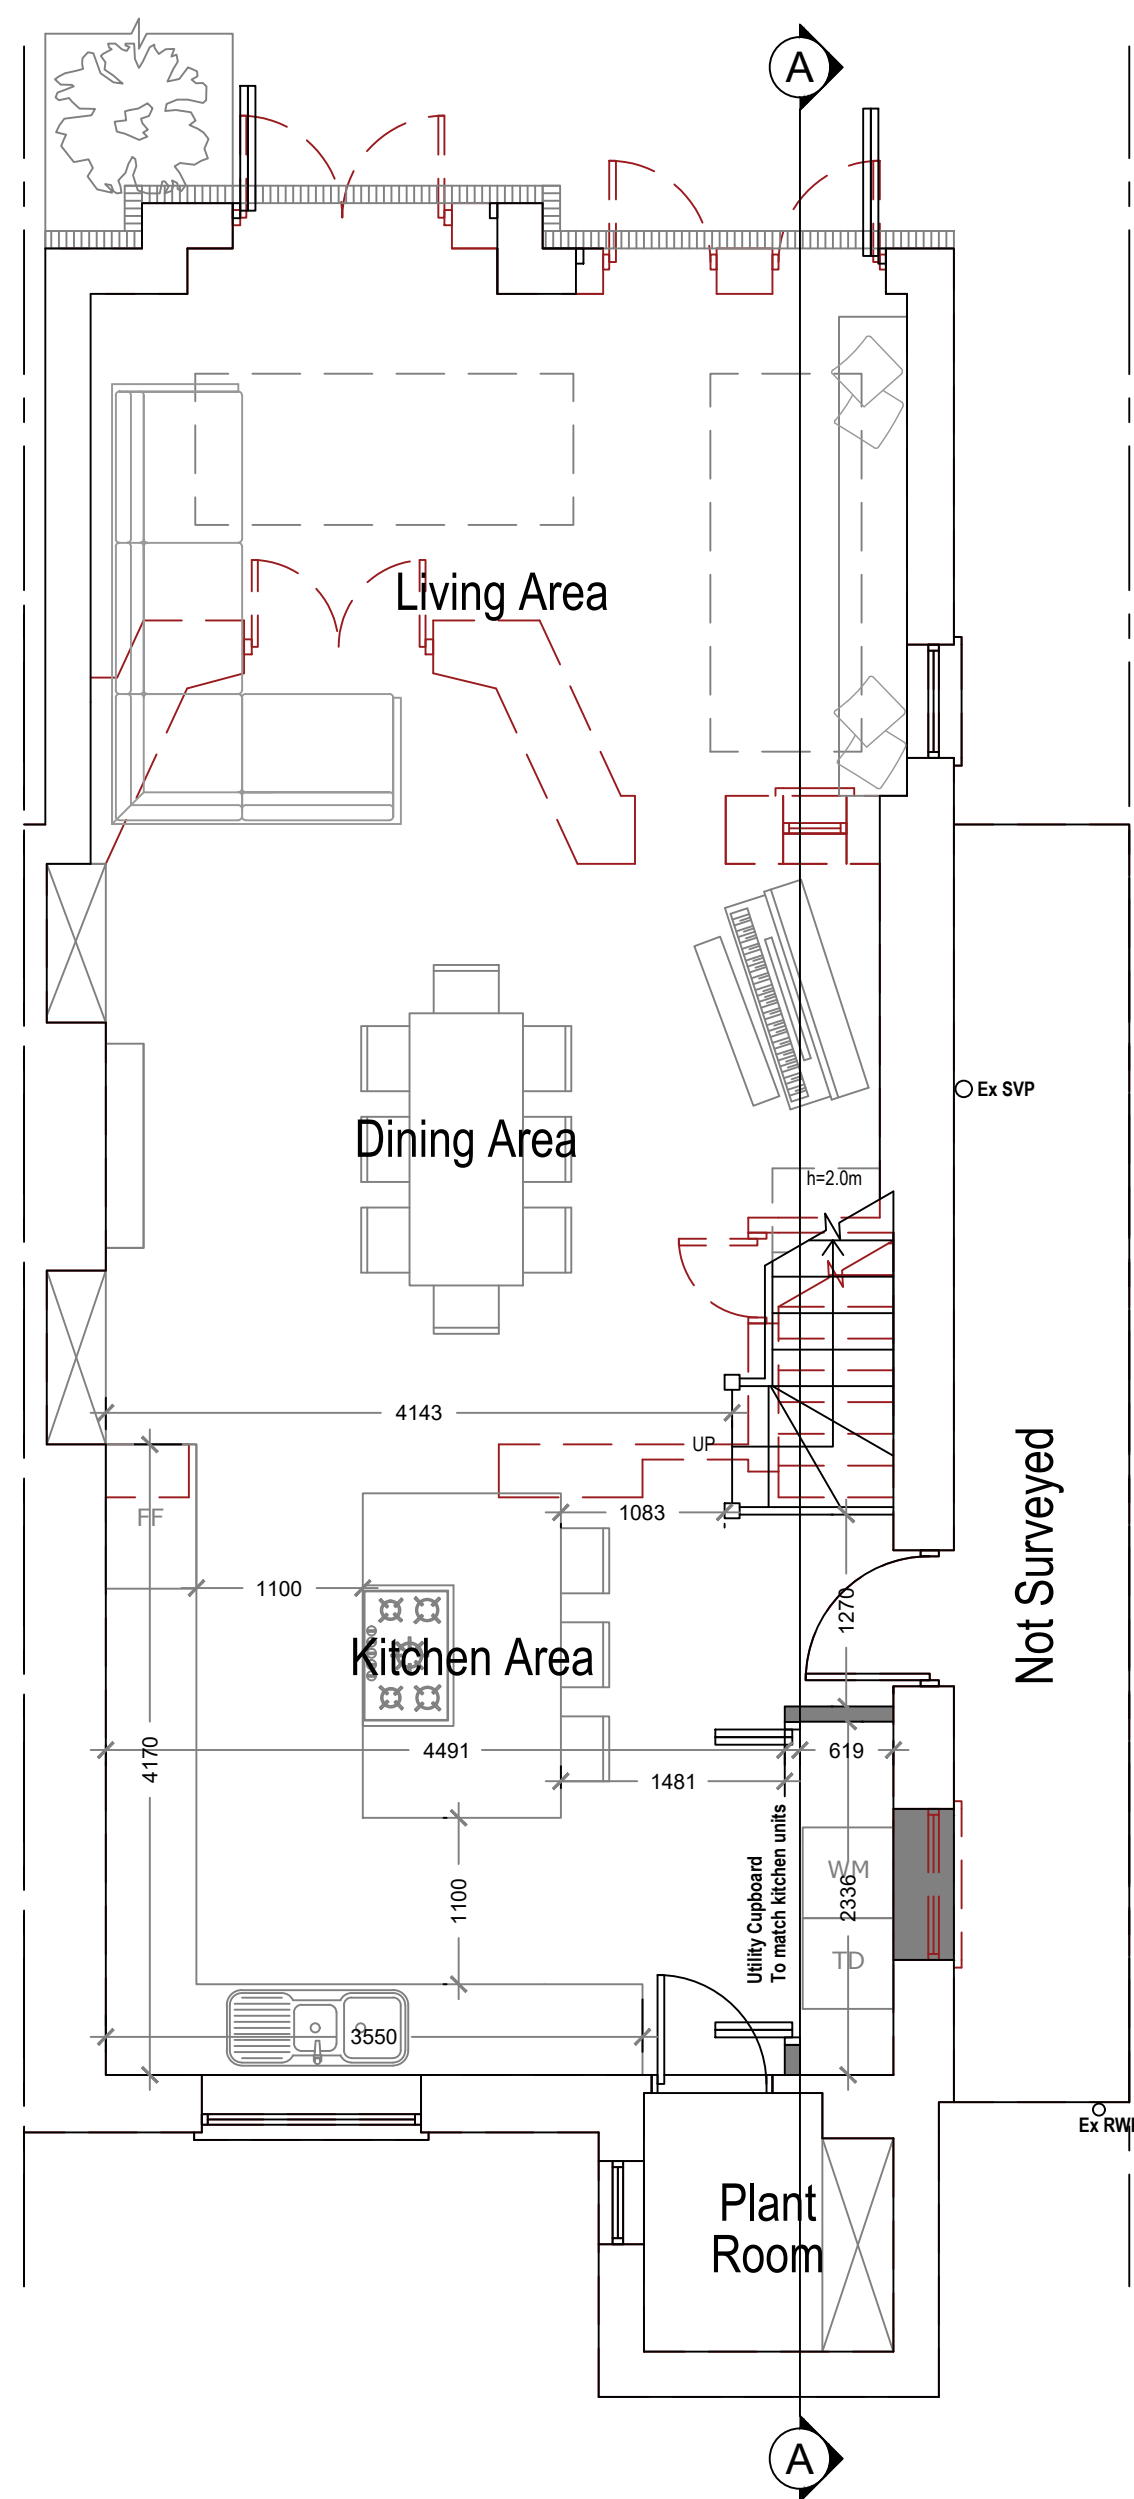



Proposed Ground Floor Plan
Scale 1:50
Area ca. 61.84 m²
Additional Area: -0.52 m²

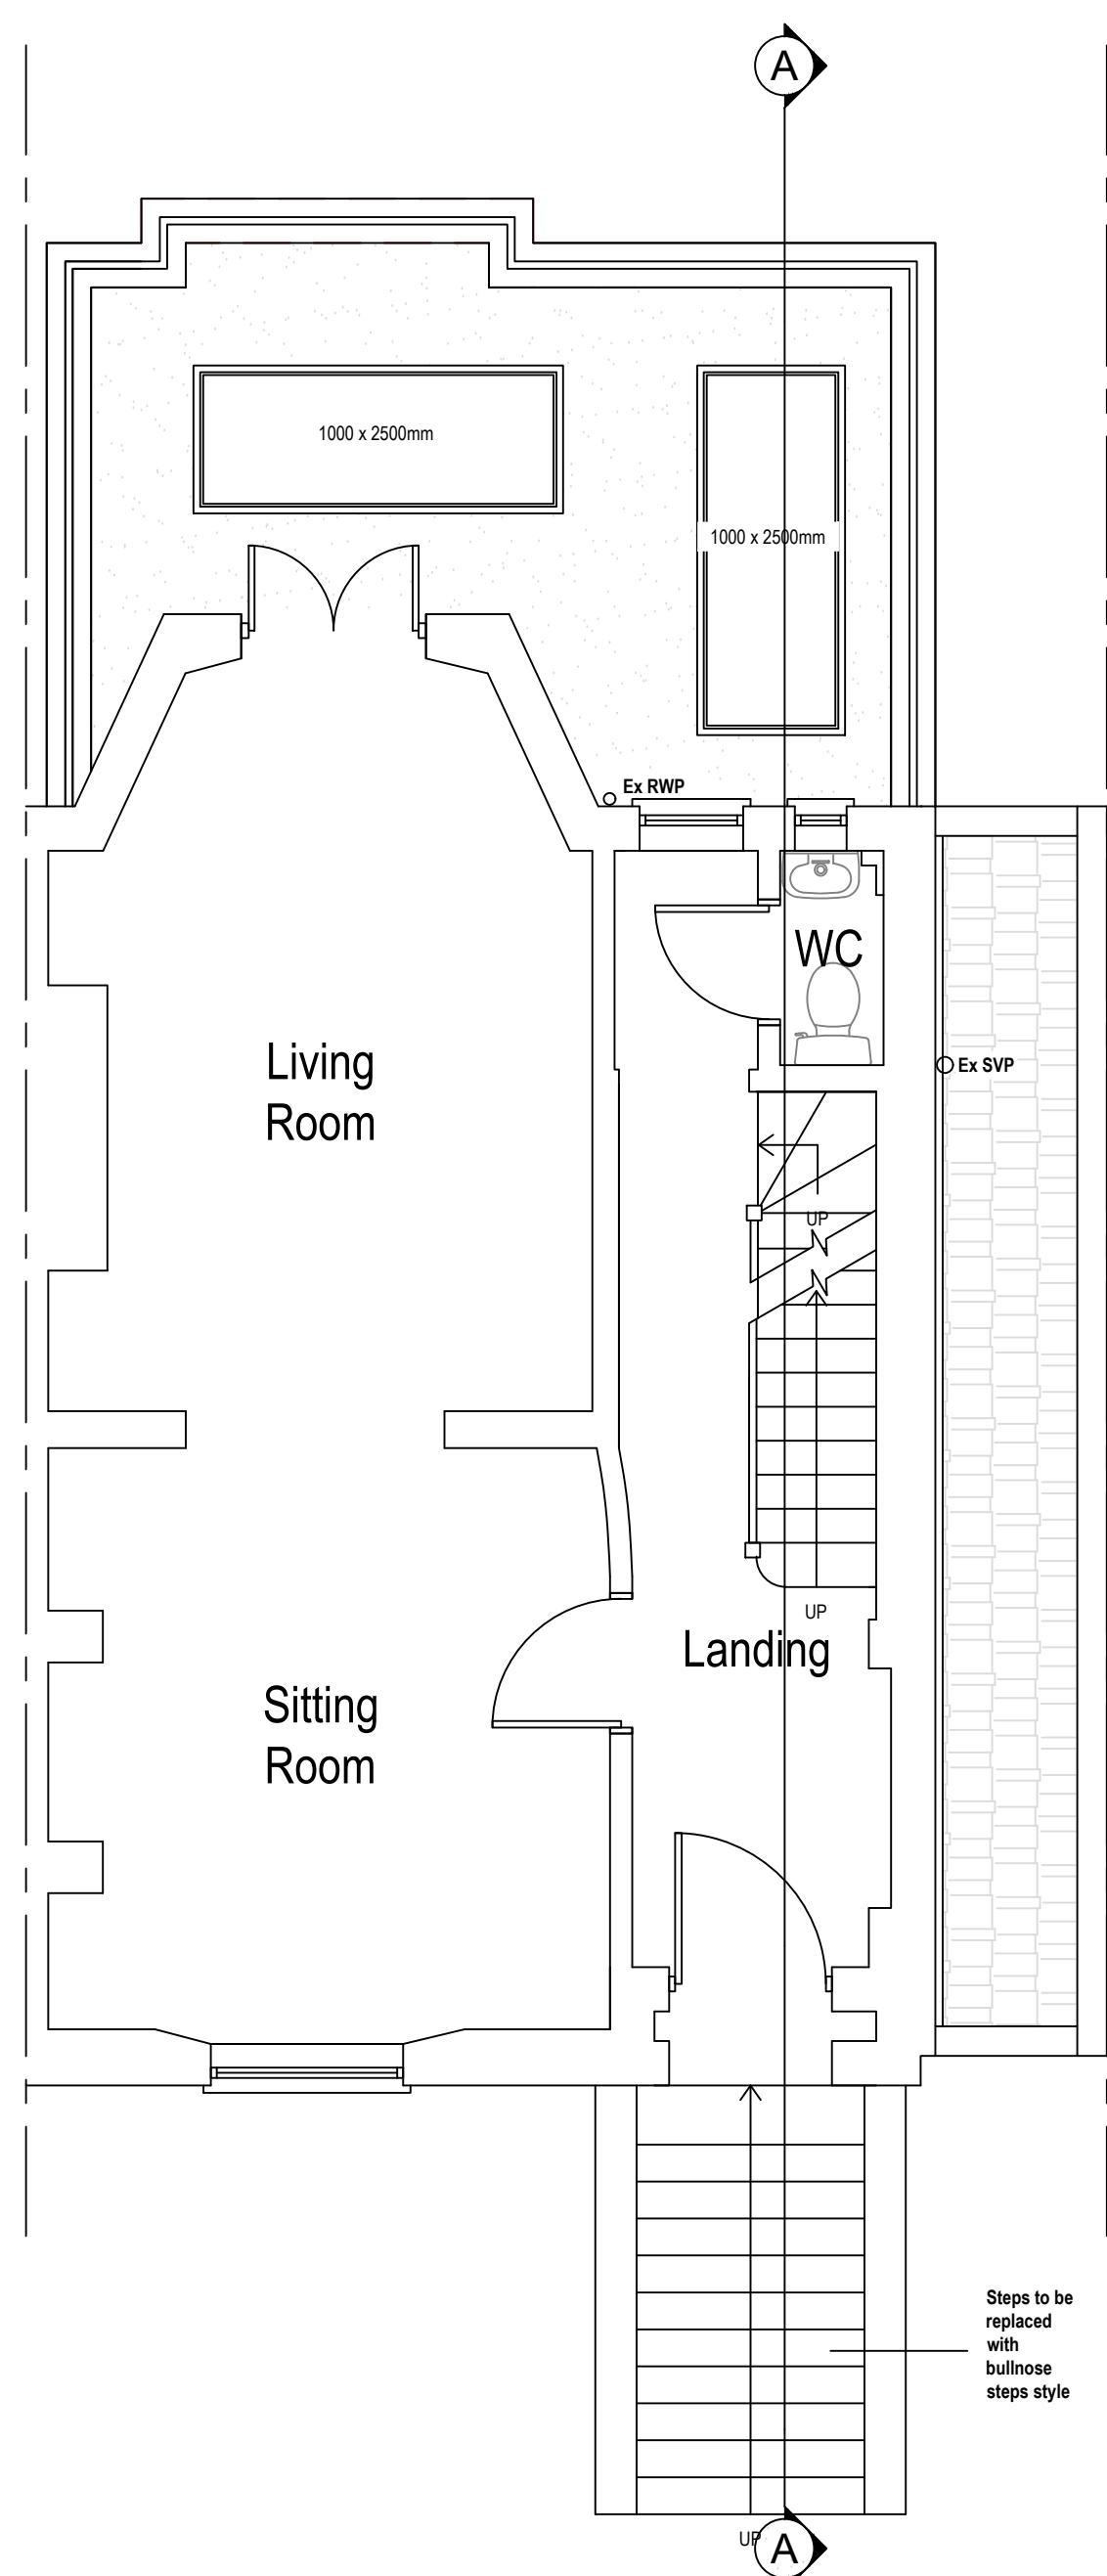

Proposed First Floor Plan
Scale 1:50
Area ca. 47.07 m²

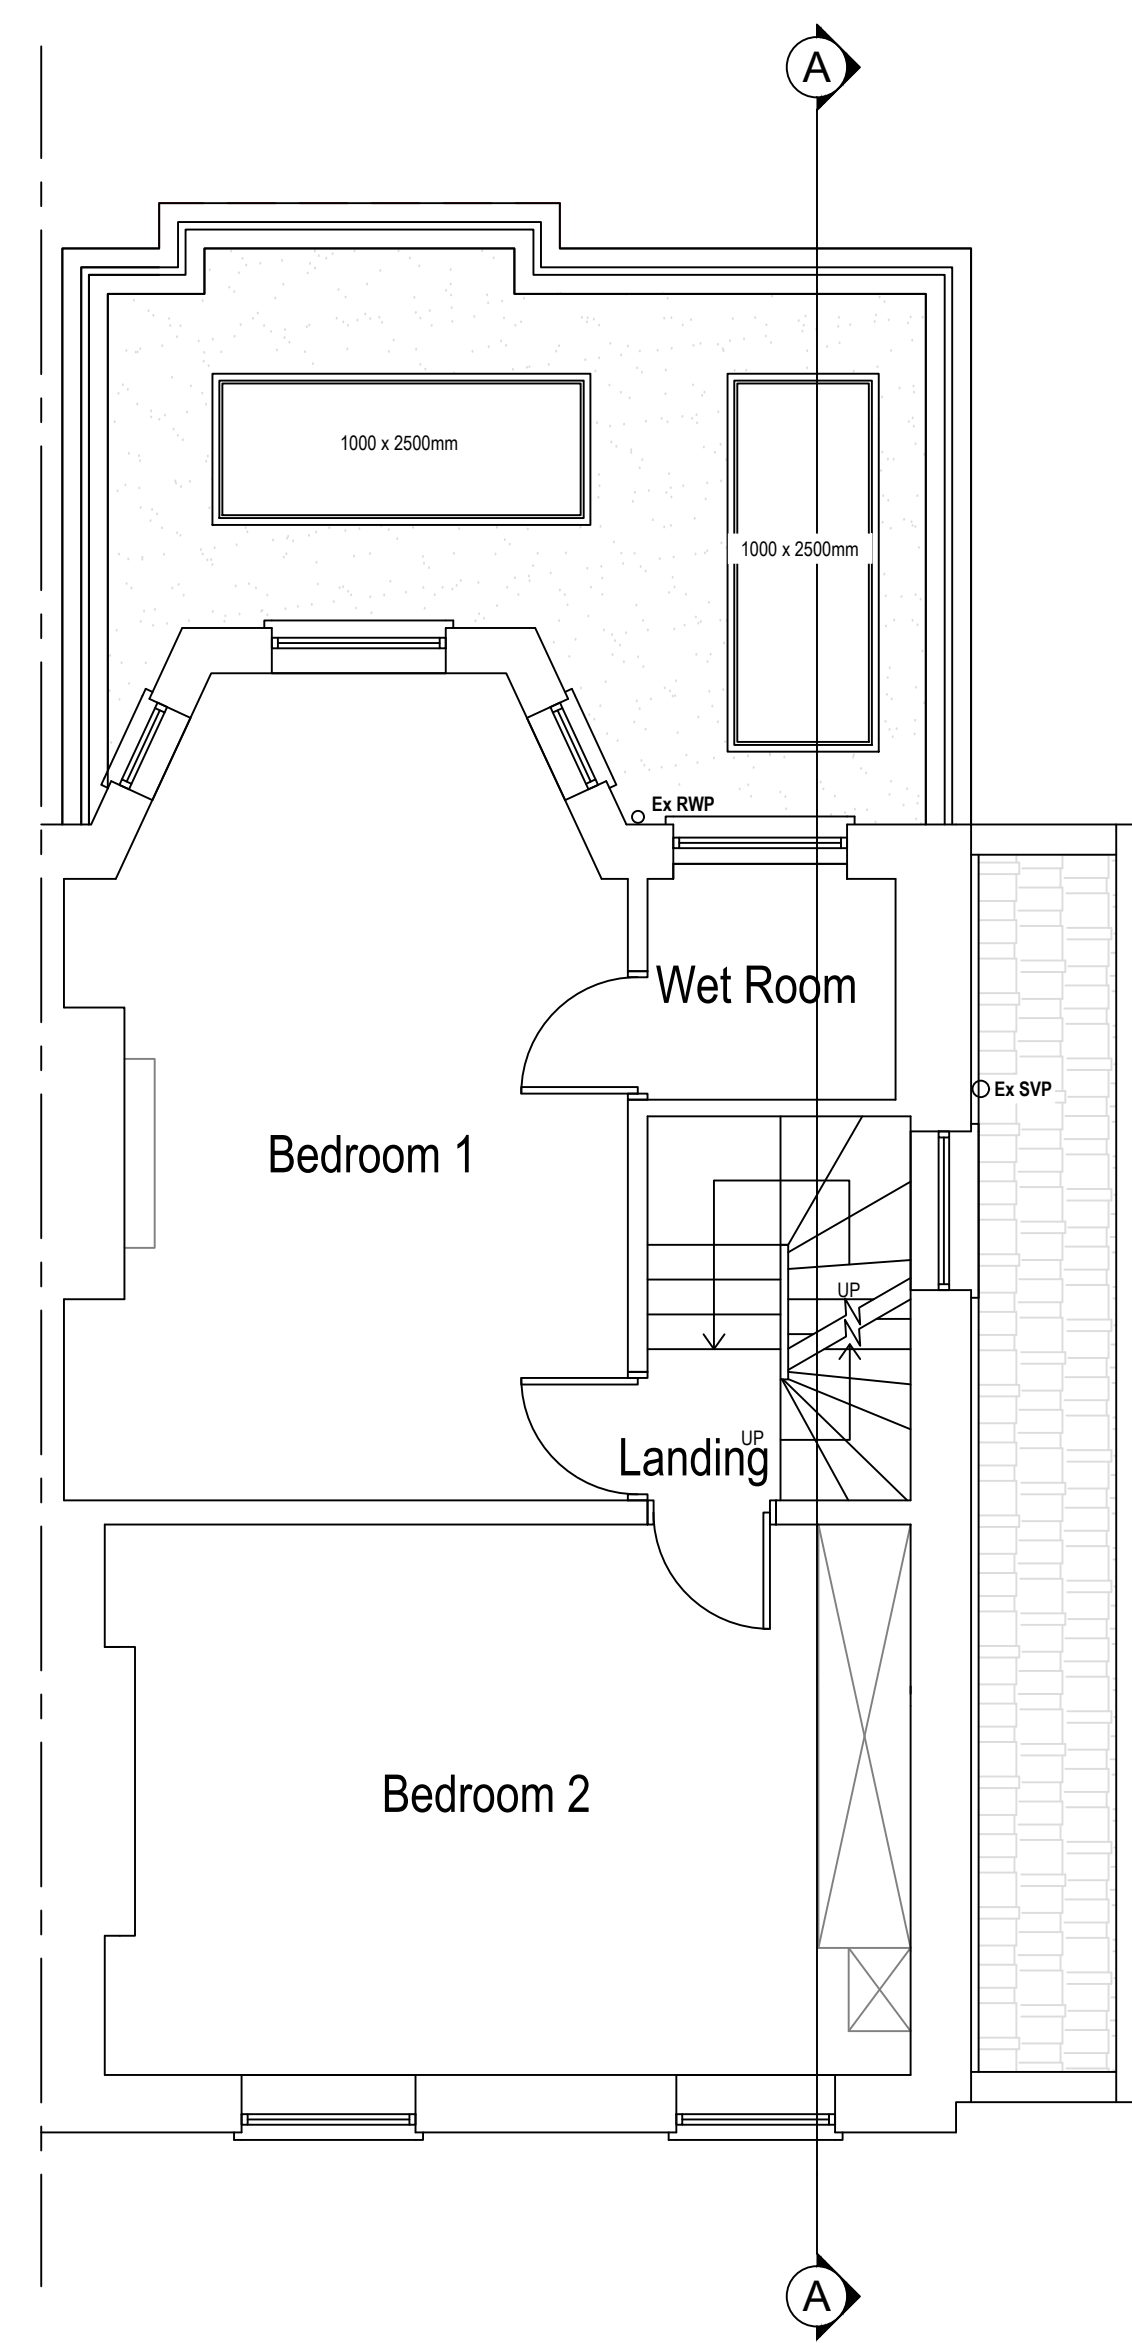


Proposed Second Floor Plan
Scale 1:50
Area ca. 46.62 m²

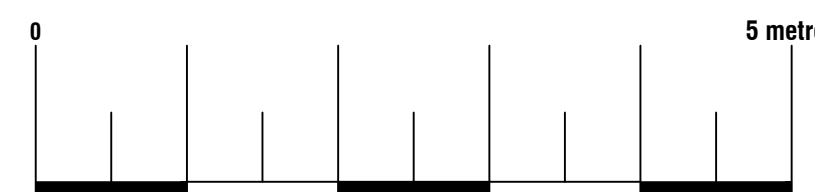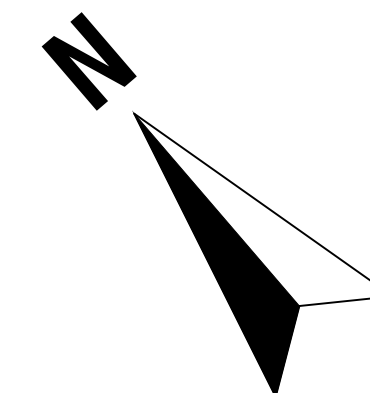


Arkiplan
74 Cardiff Road, CF15 7QE • Enquiries@ArkiPlan.co.uk



Site	34 Canteloves Road, London NW1 9XT	Date	07.03.2024
		Sheet	24-0129 D03 REV 4
		Job	Internal Alterations Fence Replaced
		Scale	As Shown@A1
Title Number	302818	Title	As Shown

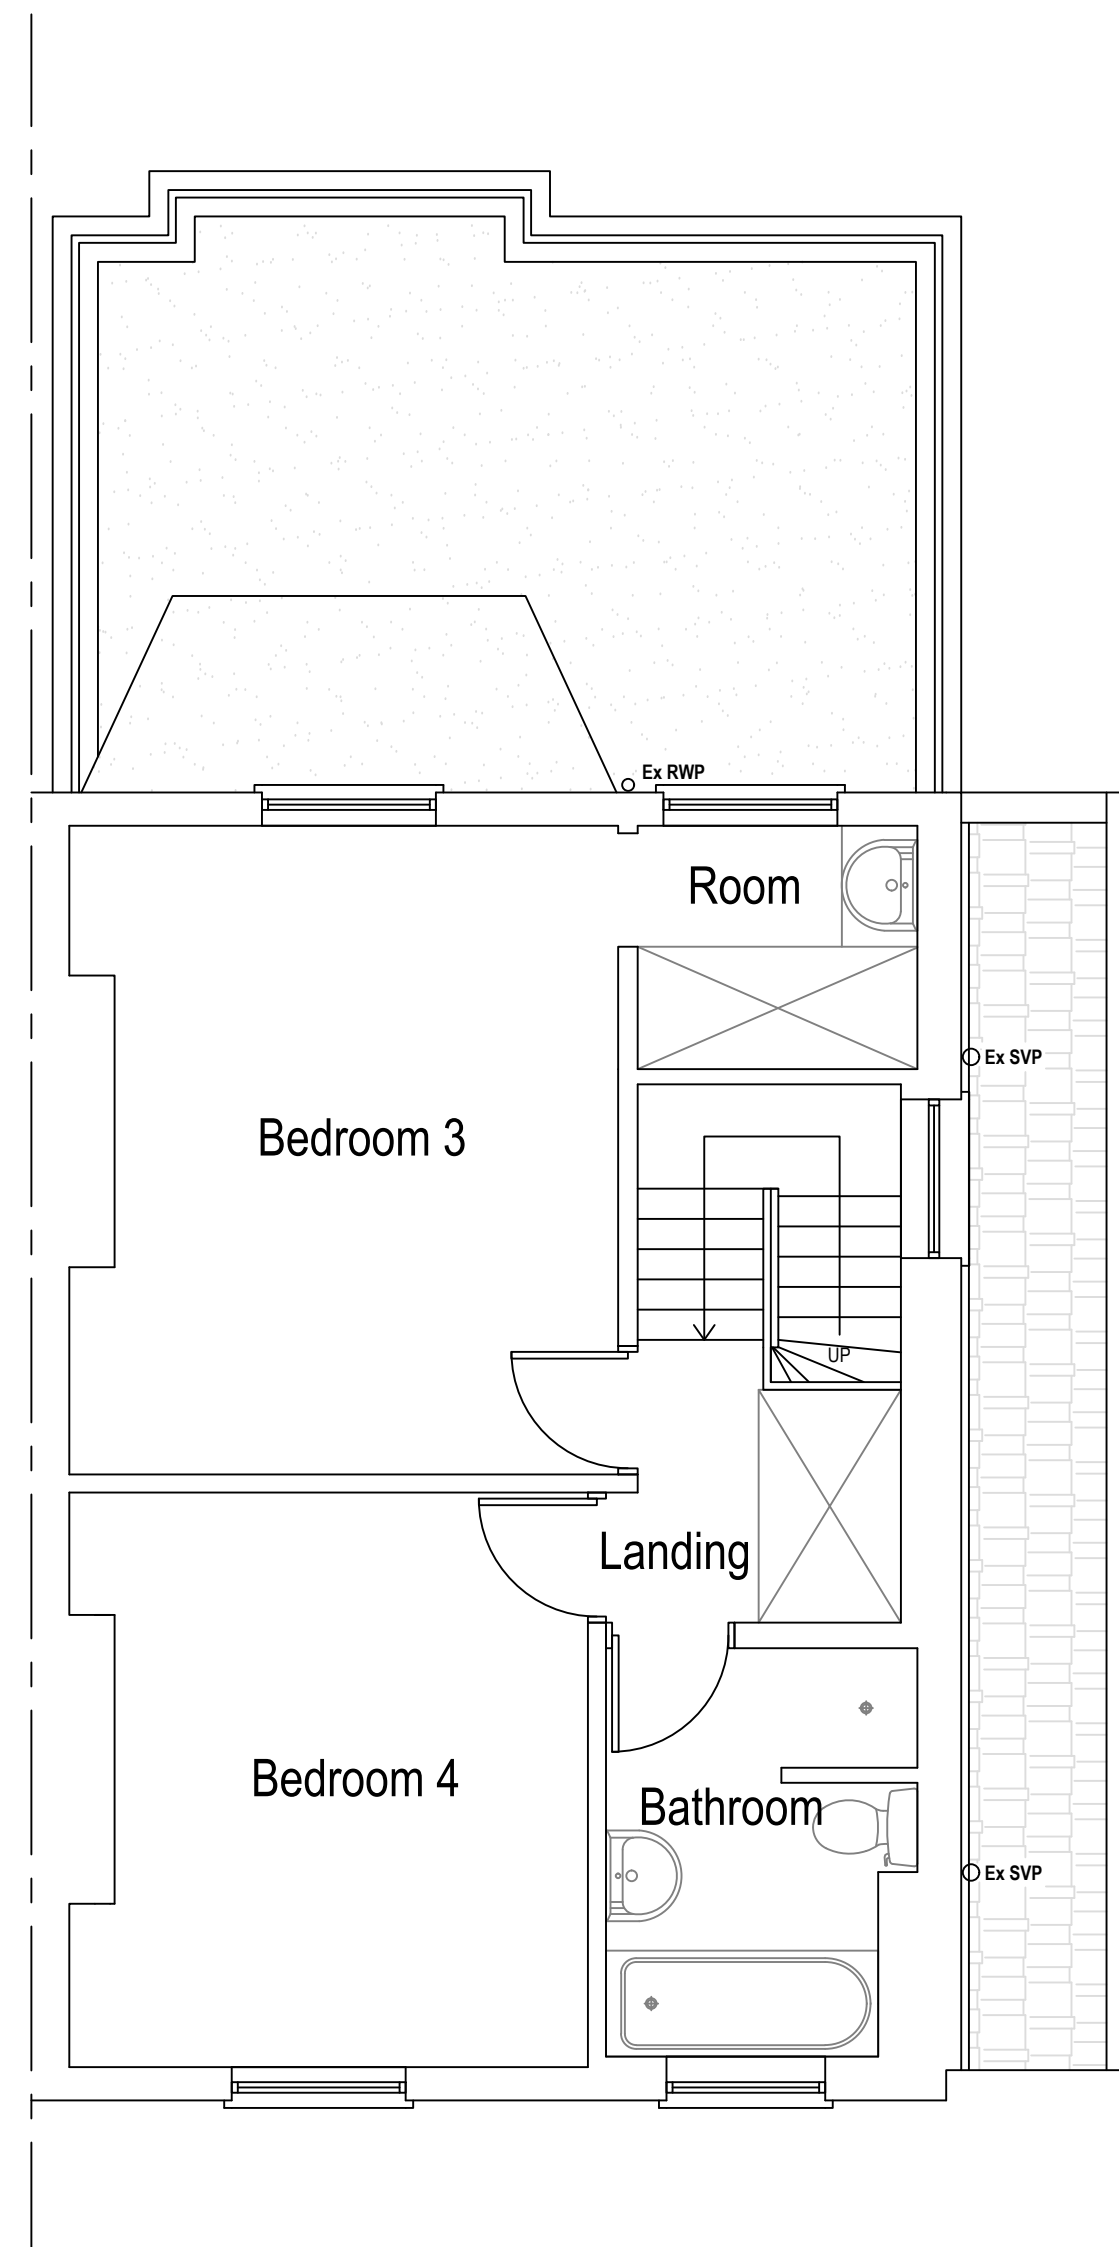


Existing Third Floor Plan
 Scale 1:50
 Area ca. 45.17 m²

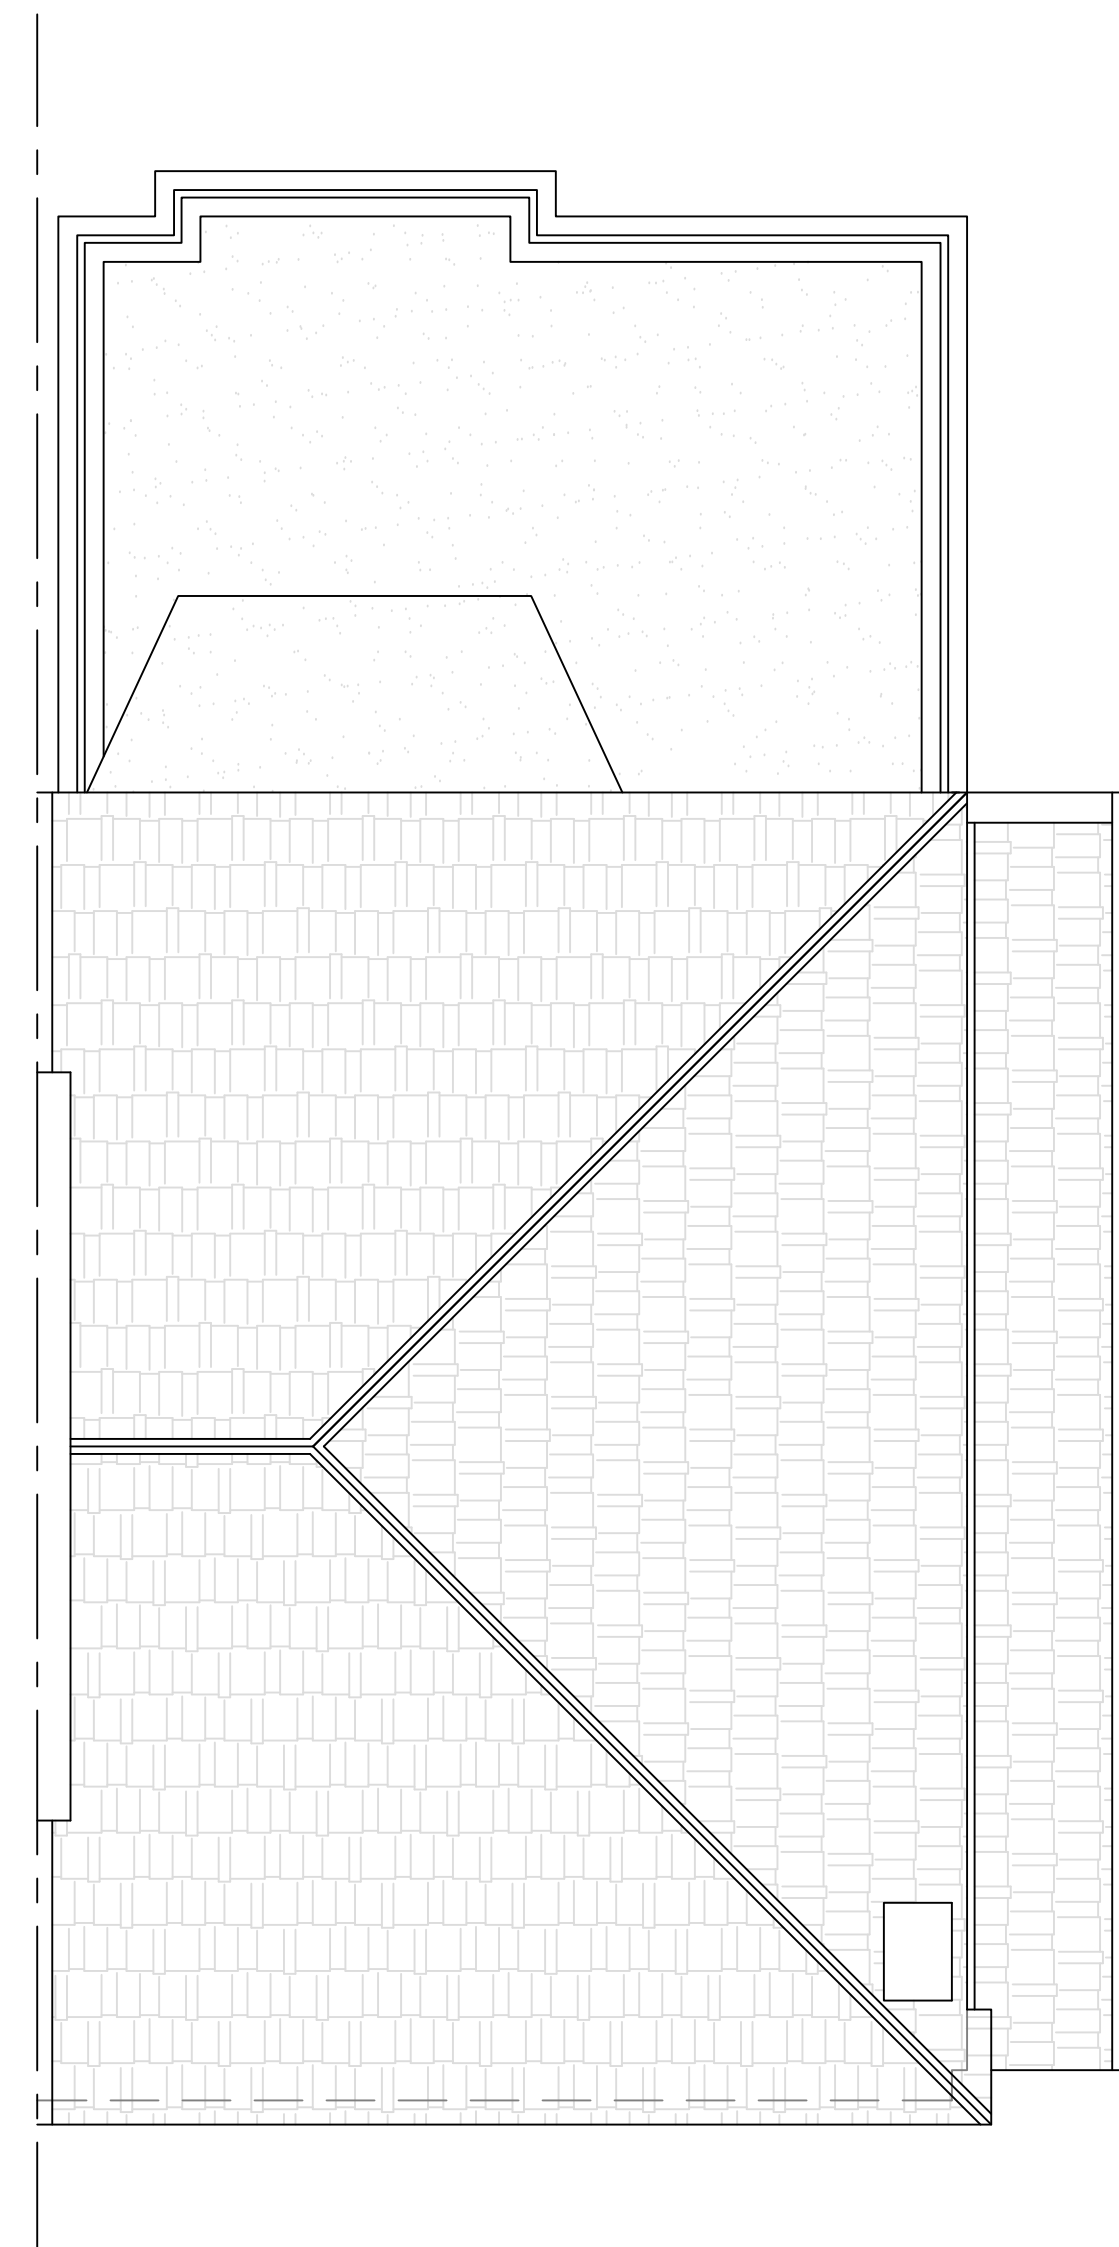


Existing Roof Plan
 Scale 1:50

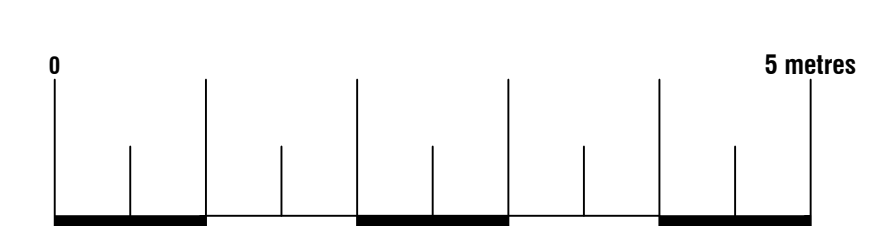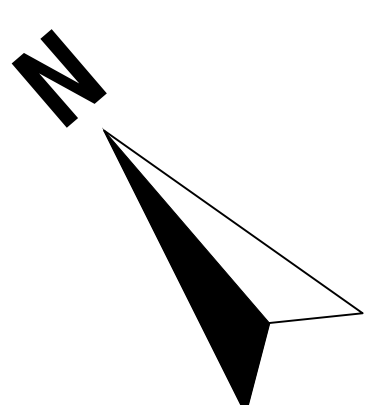

 74 Cardiff Road, CF15 7QE • Enquiries@ArkiPlan.co.uk			
Site	34 Canteloves Road, London NW1 9XT	Date	07.03.2024
		Sheet	24-0129 D04 REV 4
		Job	Internal Alterations Fence Replaced
		Scale	As Shown@A1
Title Number	302818	Title	As Shown

Symbol Key:


- — — — — Boundary line
- - - - - Demolished
- - - - - Details above

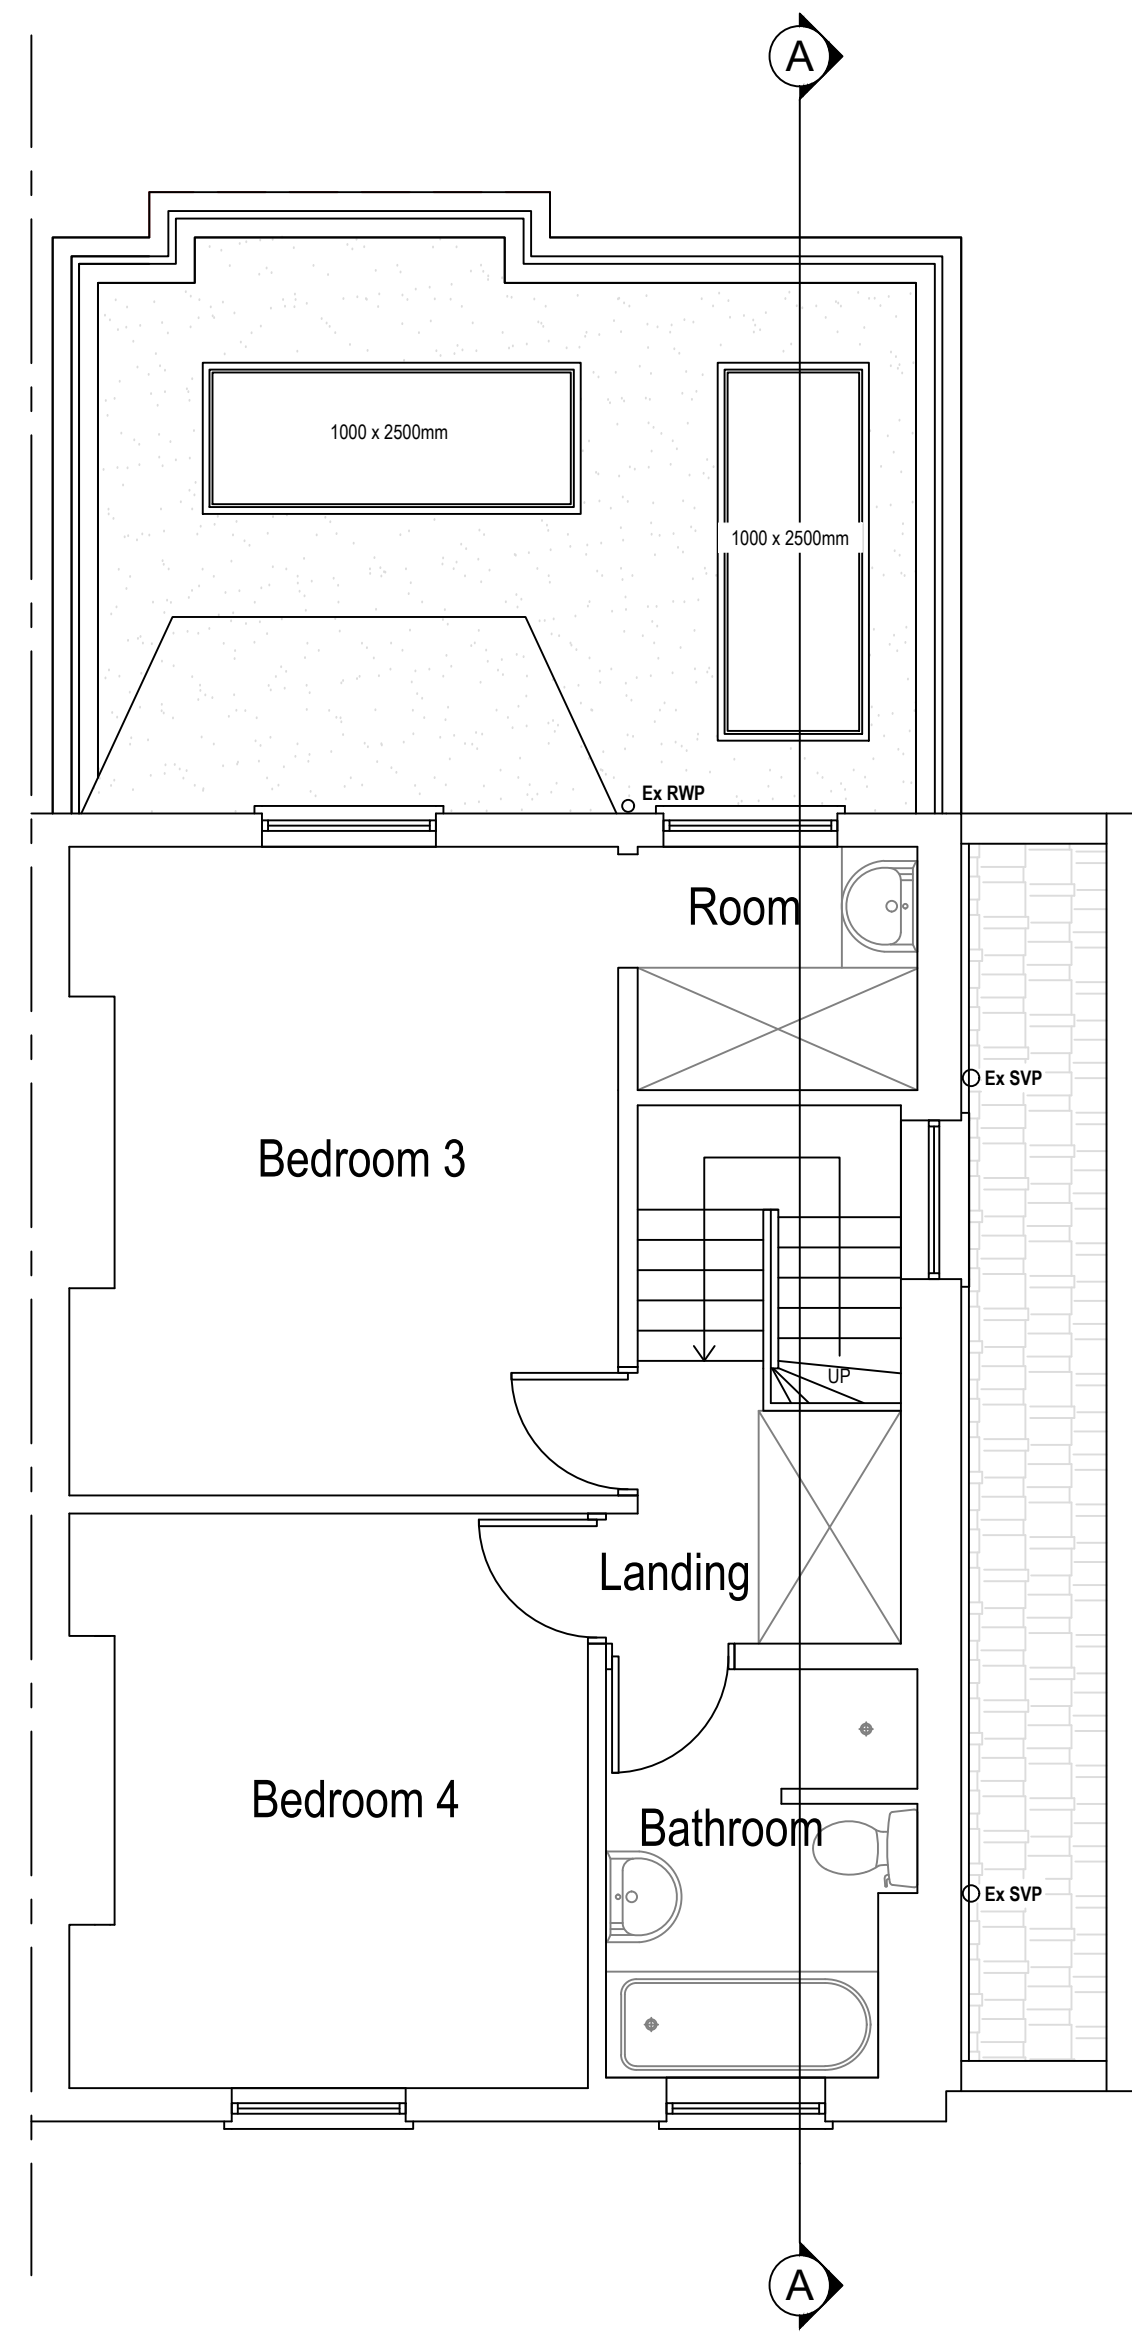

Proposed Third Floor Plan



Scale 1:50

Area ca. 45.17 m²

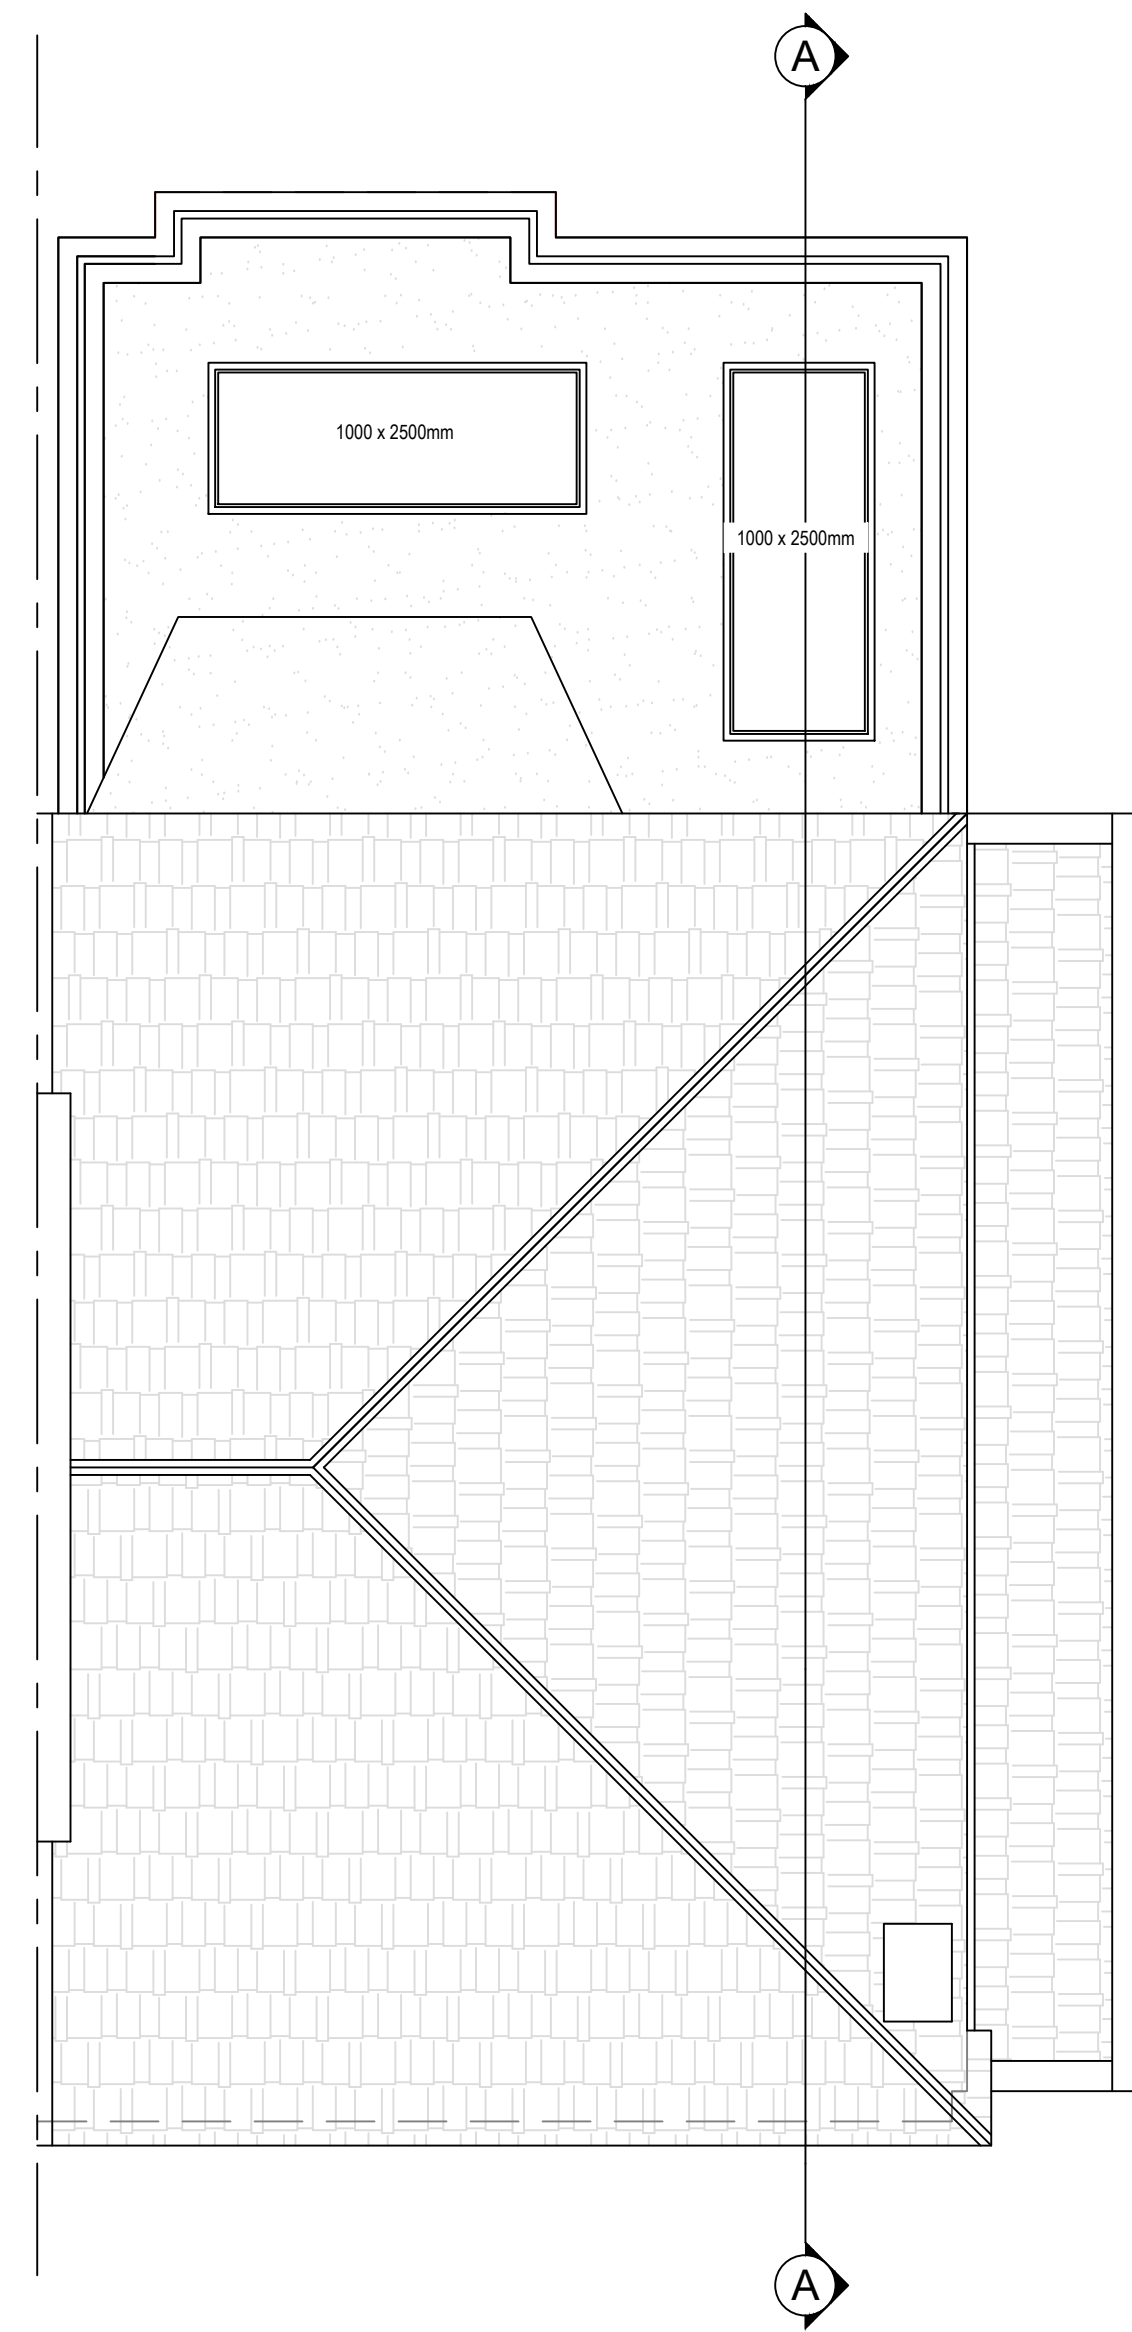


Proposed Roof Plan


Scale 1:50

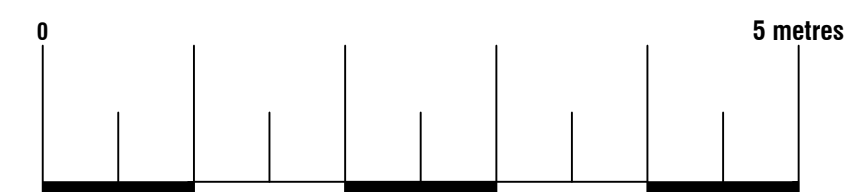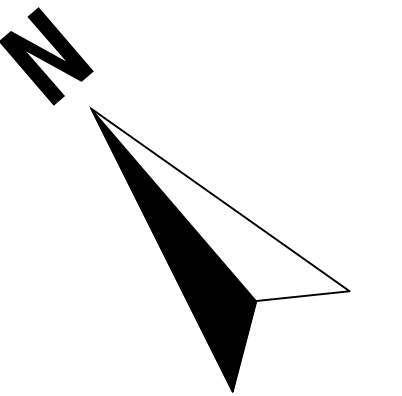


Site	34 Canteloves Road, London NW1 9XT	Date	07.03.2024
		Sheet	24-0129 D05 REV 4
		Job	Internal Alterations Fence Replaced
		Scale	As Shown@A1
Title Number	302818	Title	As Shown

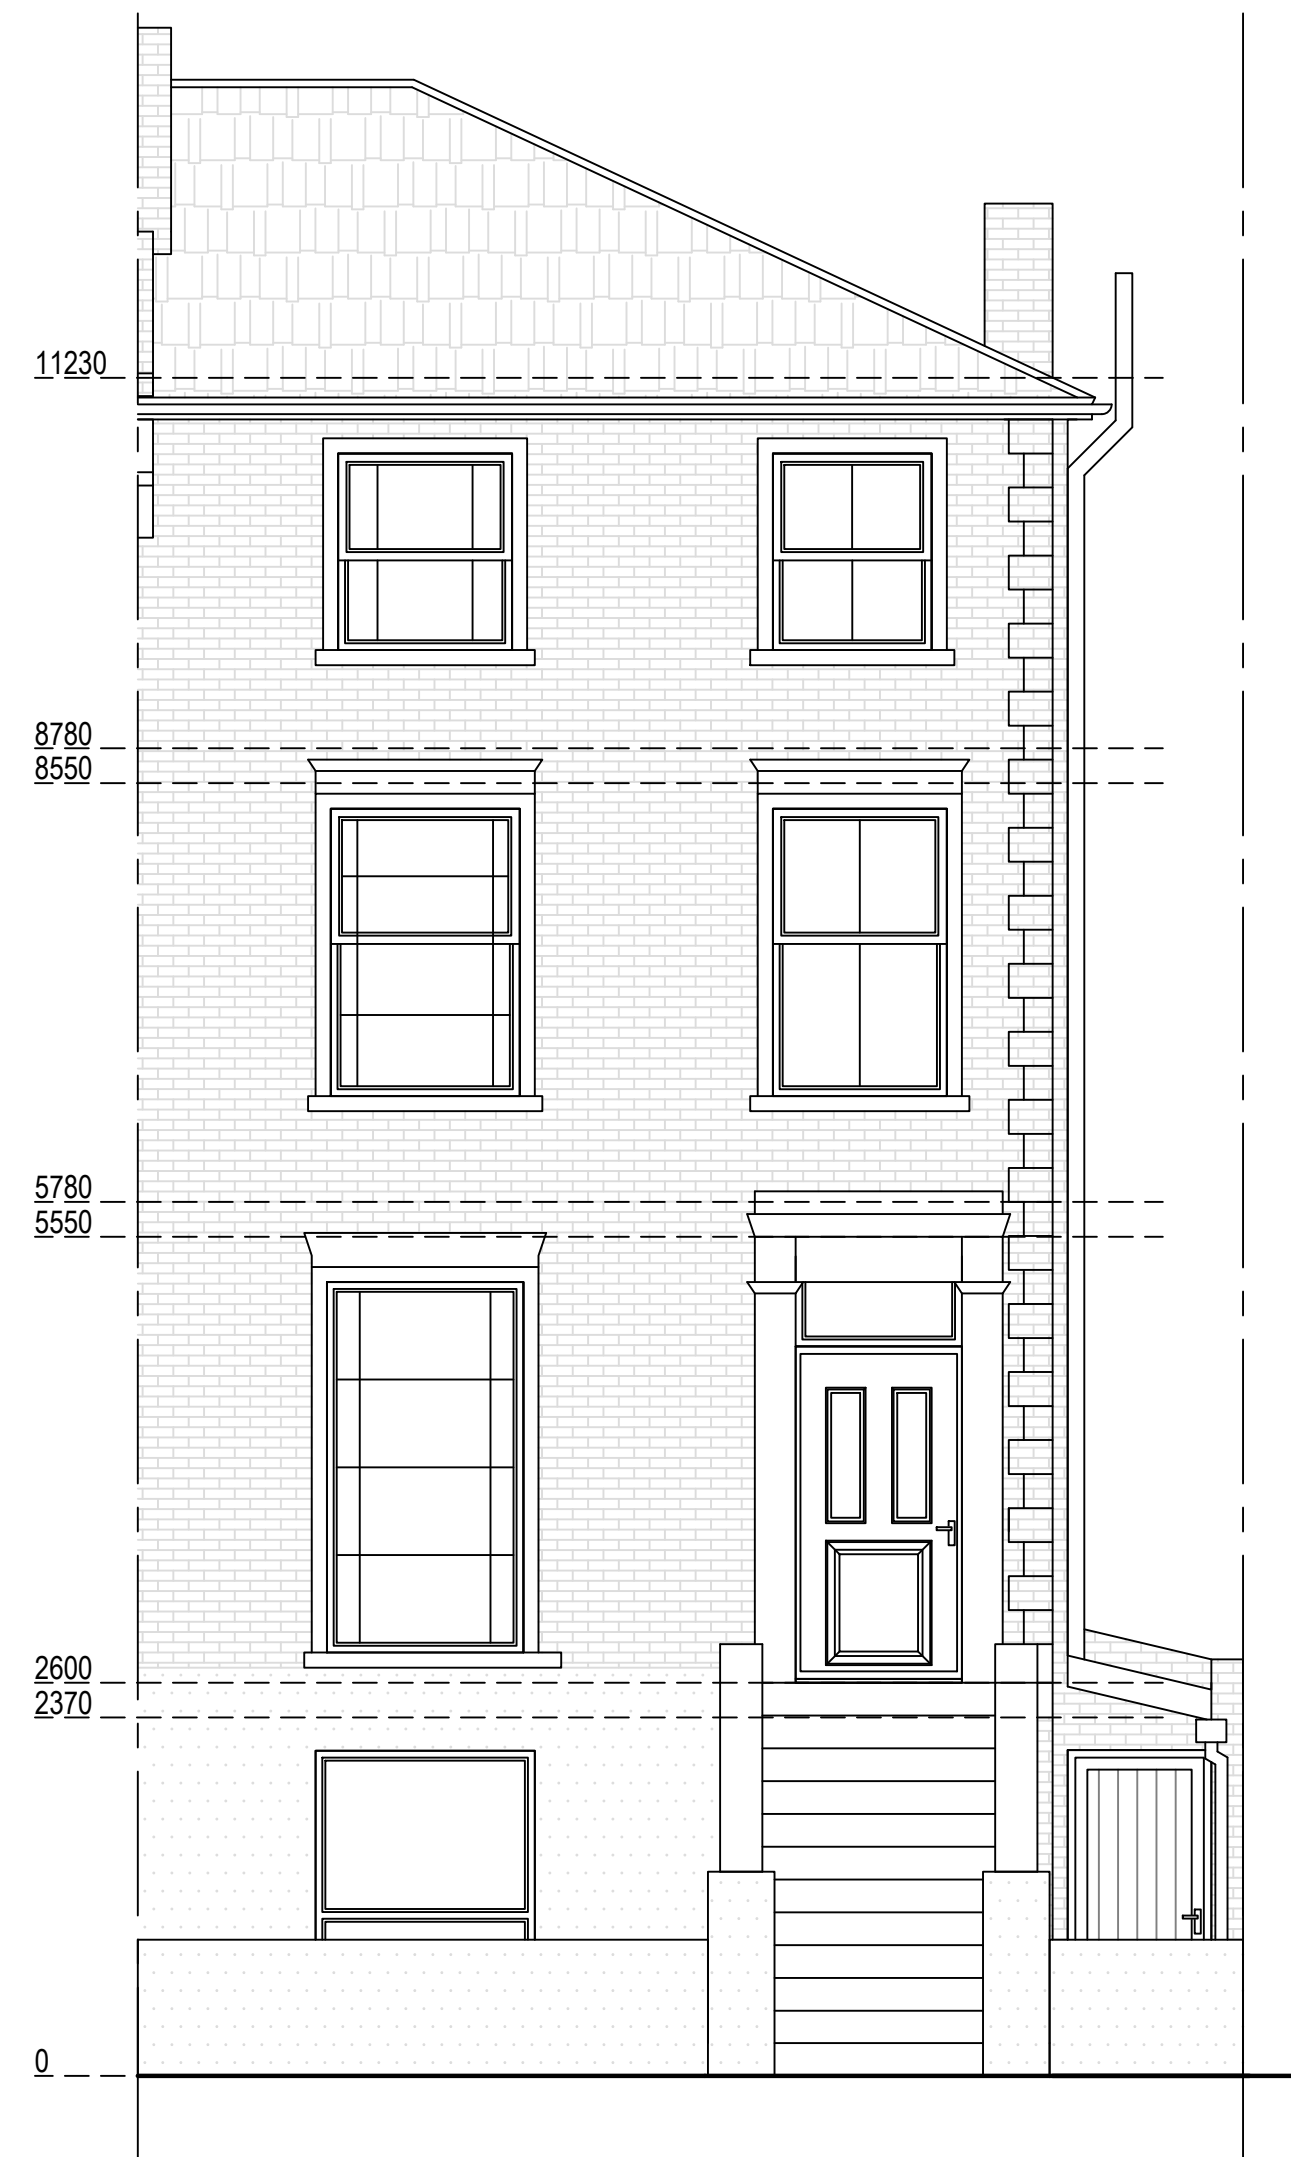

Existing Southwest Elevation
Scale 1:50

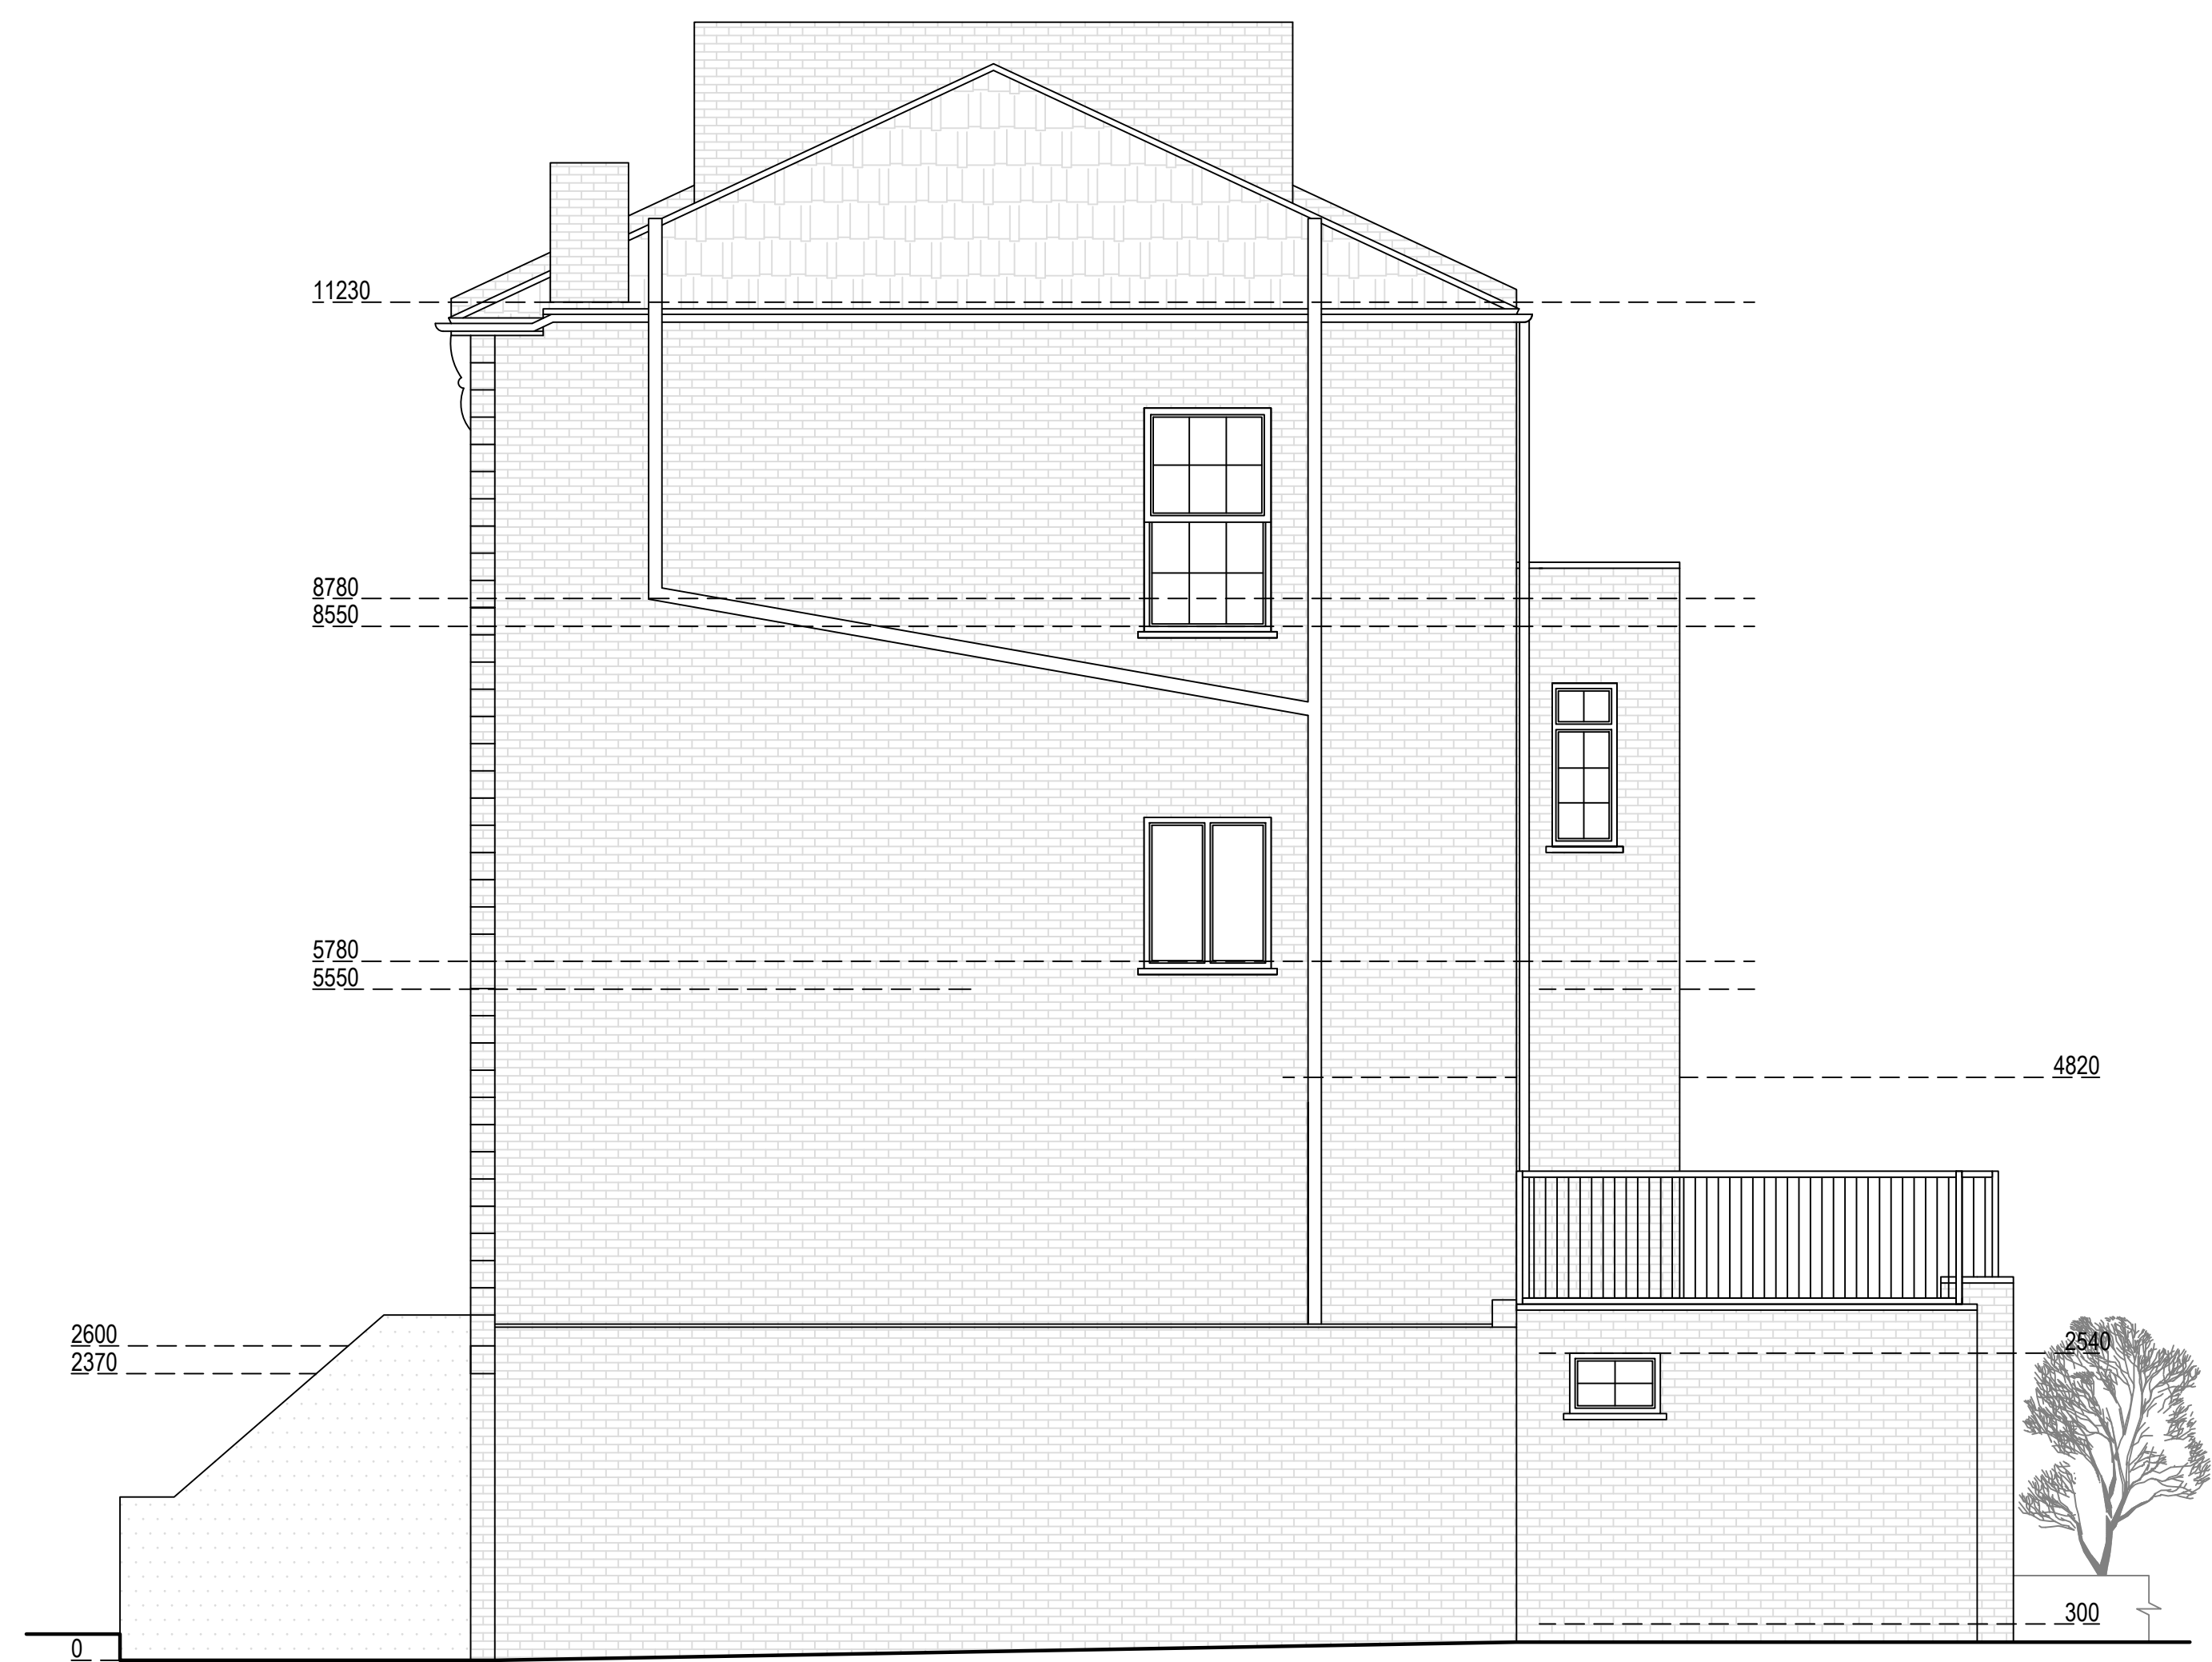

Existing Southeast Elevation
Scale 1:50

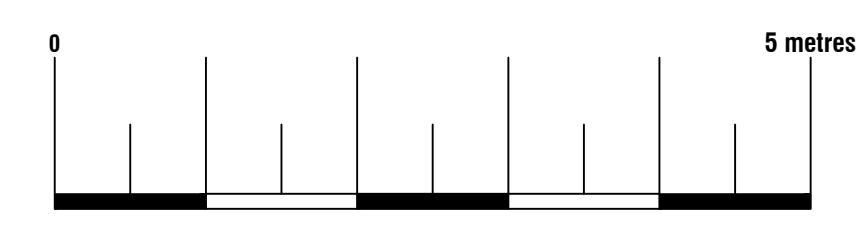


Arkiplan


74 Cardiff Road, CF15 7QE • Enquiries@ArkiPlan.co.uk

Site	34 Cantelows Road, London NW1 9XT	Date	07.03.2024
		Sheet	24-0129 D06 REV 4
		Job	Internal Alterations Fence Replaced
		Scale	As Shown@A1
Title Number	302818	Title	As Shown


Proposed Materials:
 Walls: Brick (to match existing)
 Steps: Natural Yorkshire York Stone

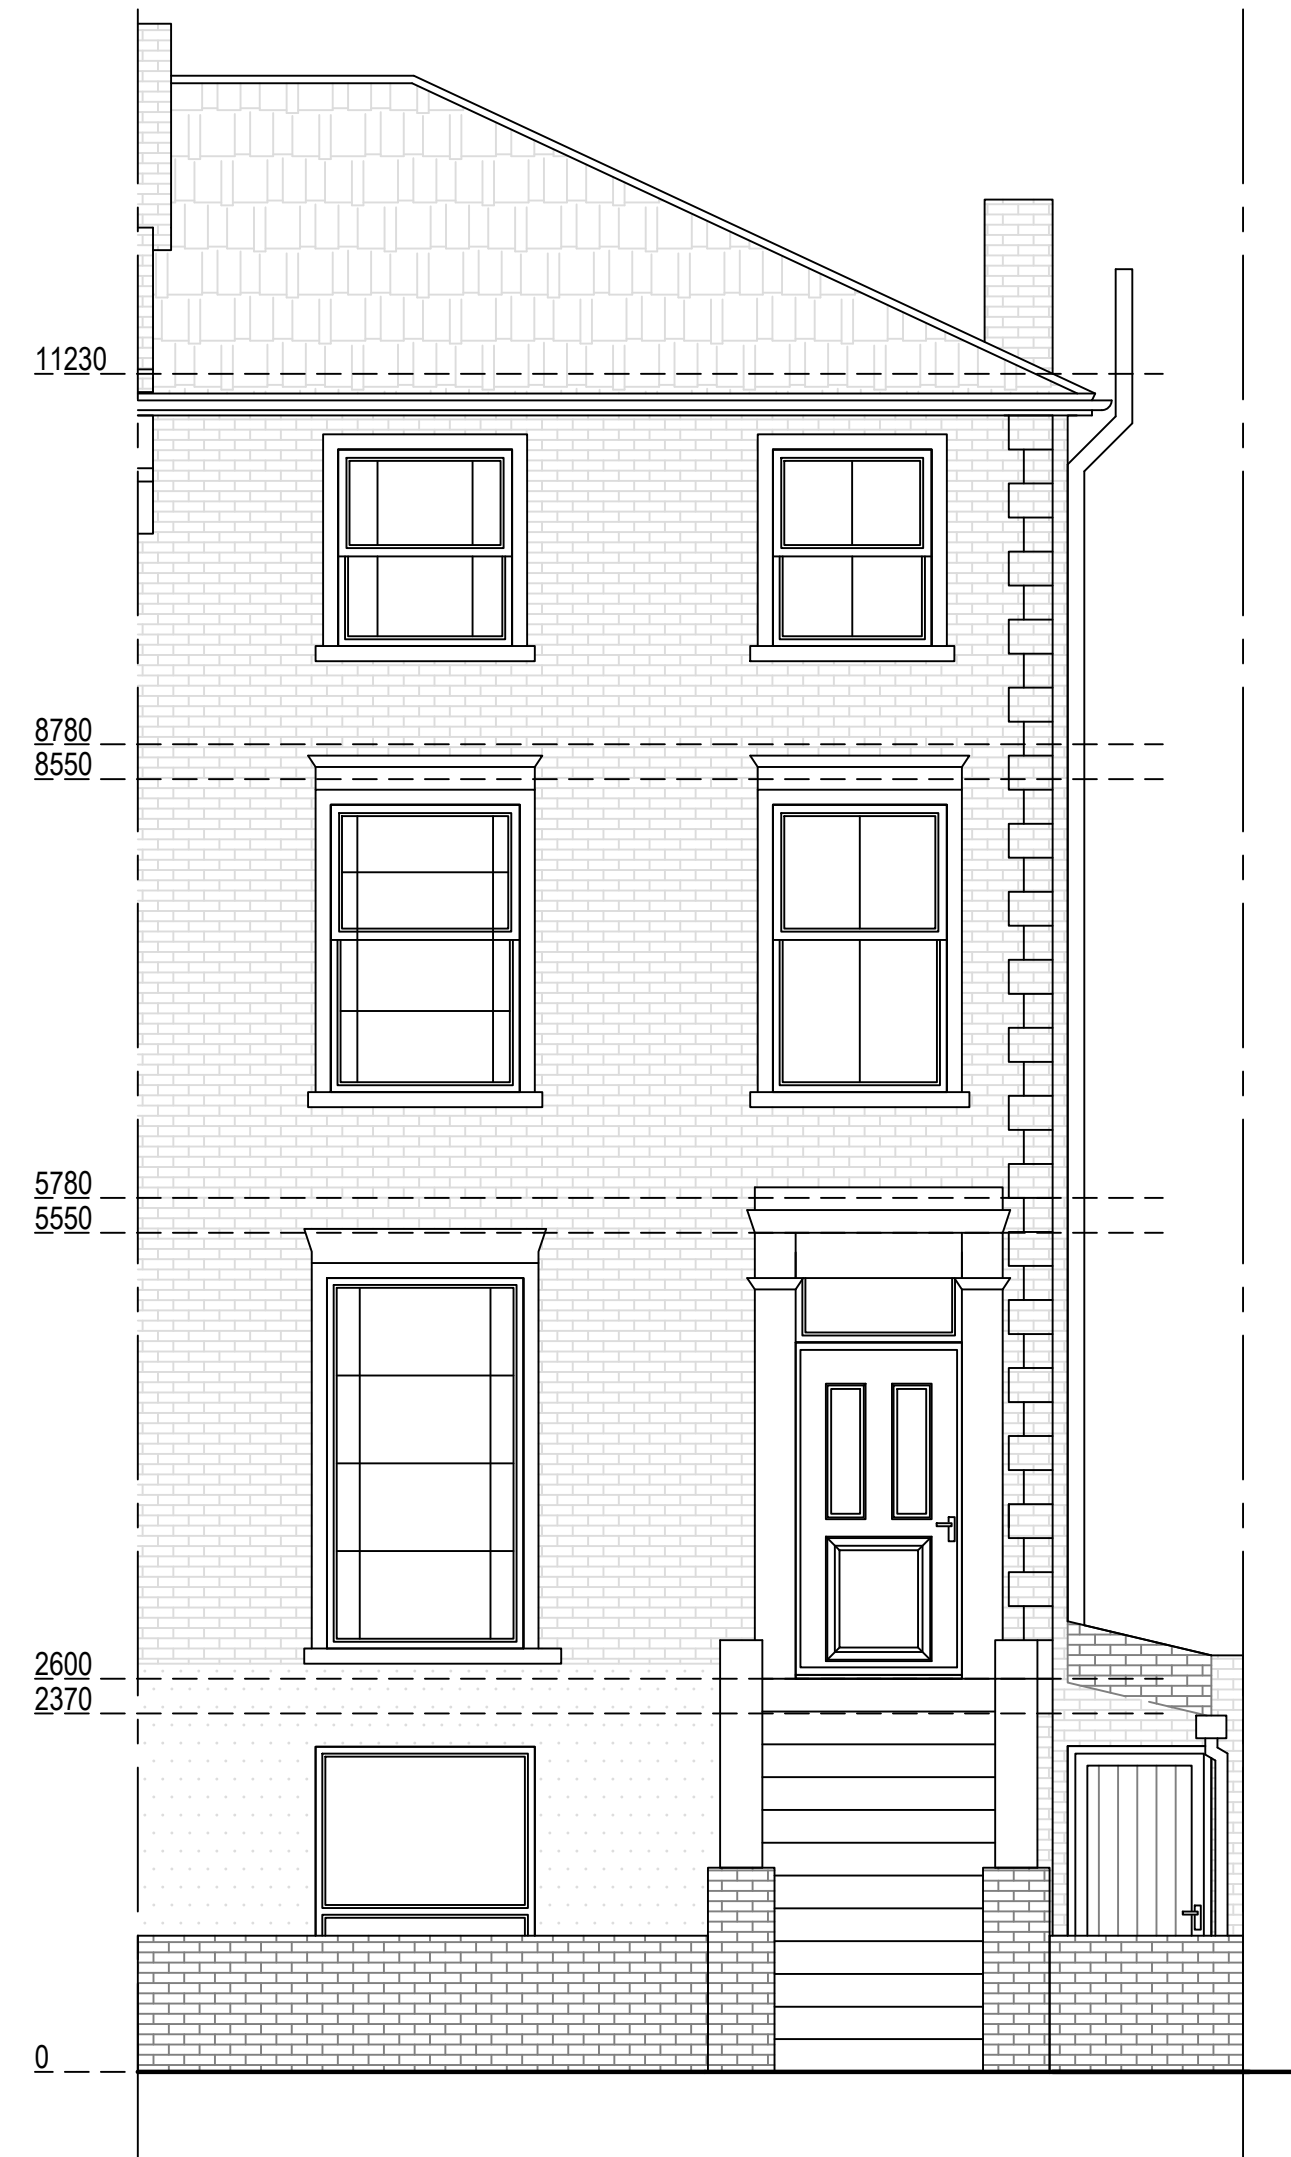

Proposed Southwest Elevation
 Scale 1:50

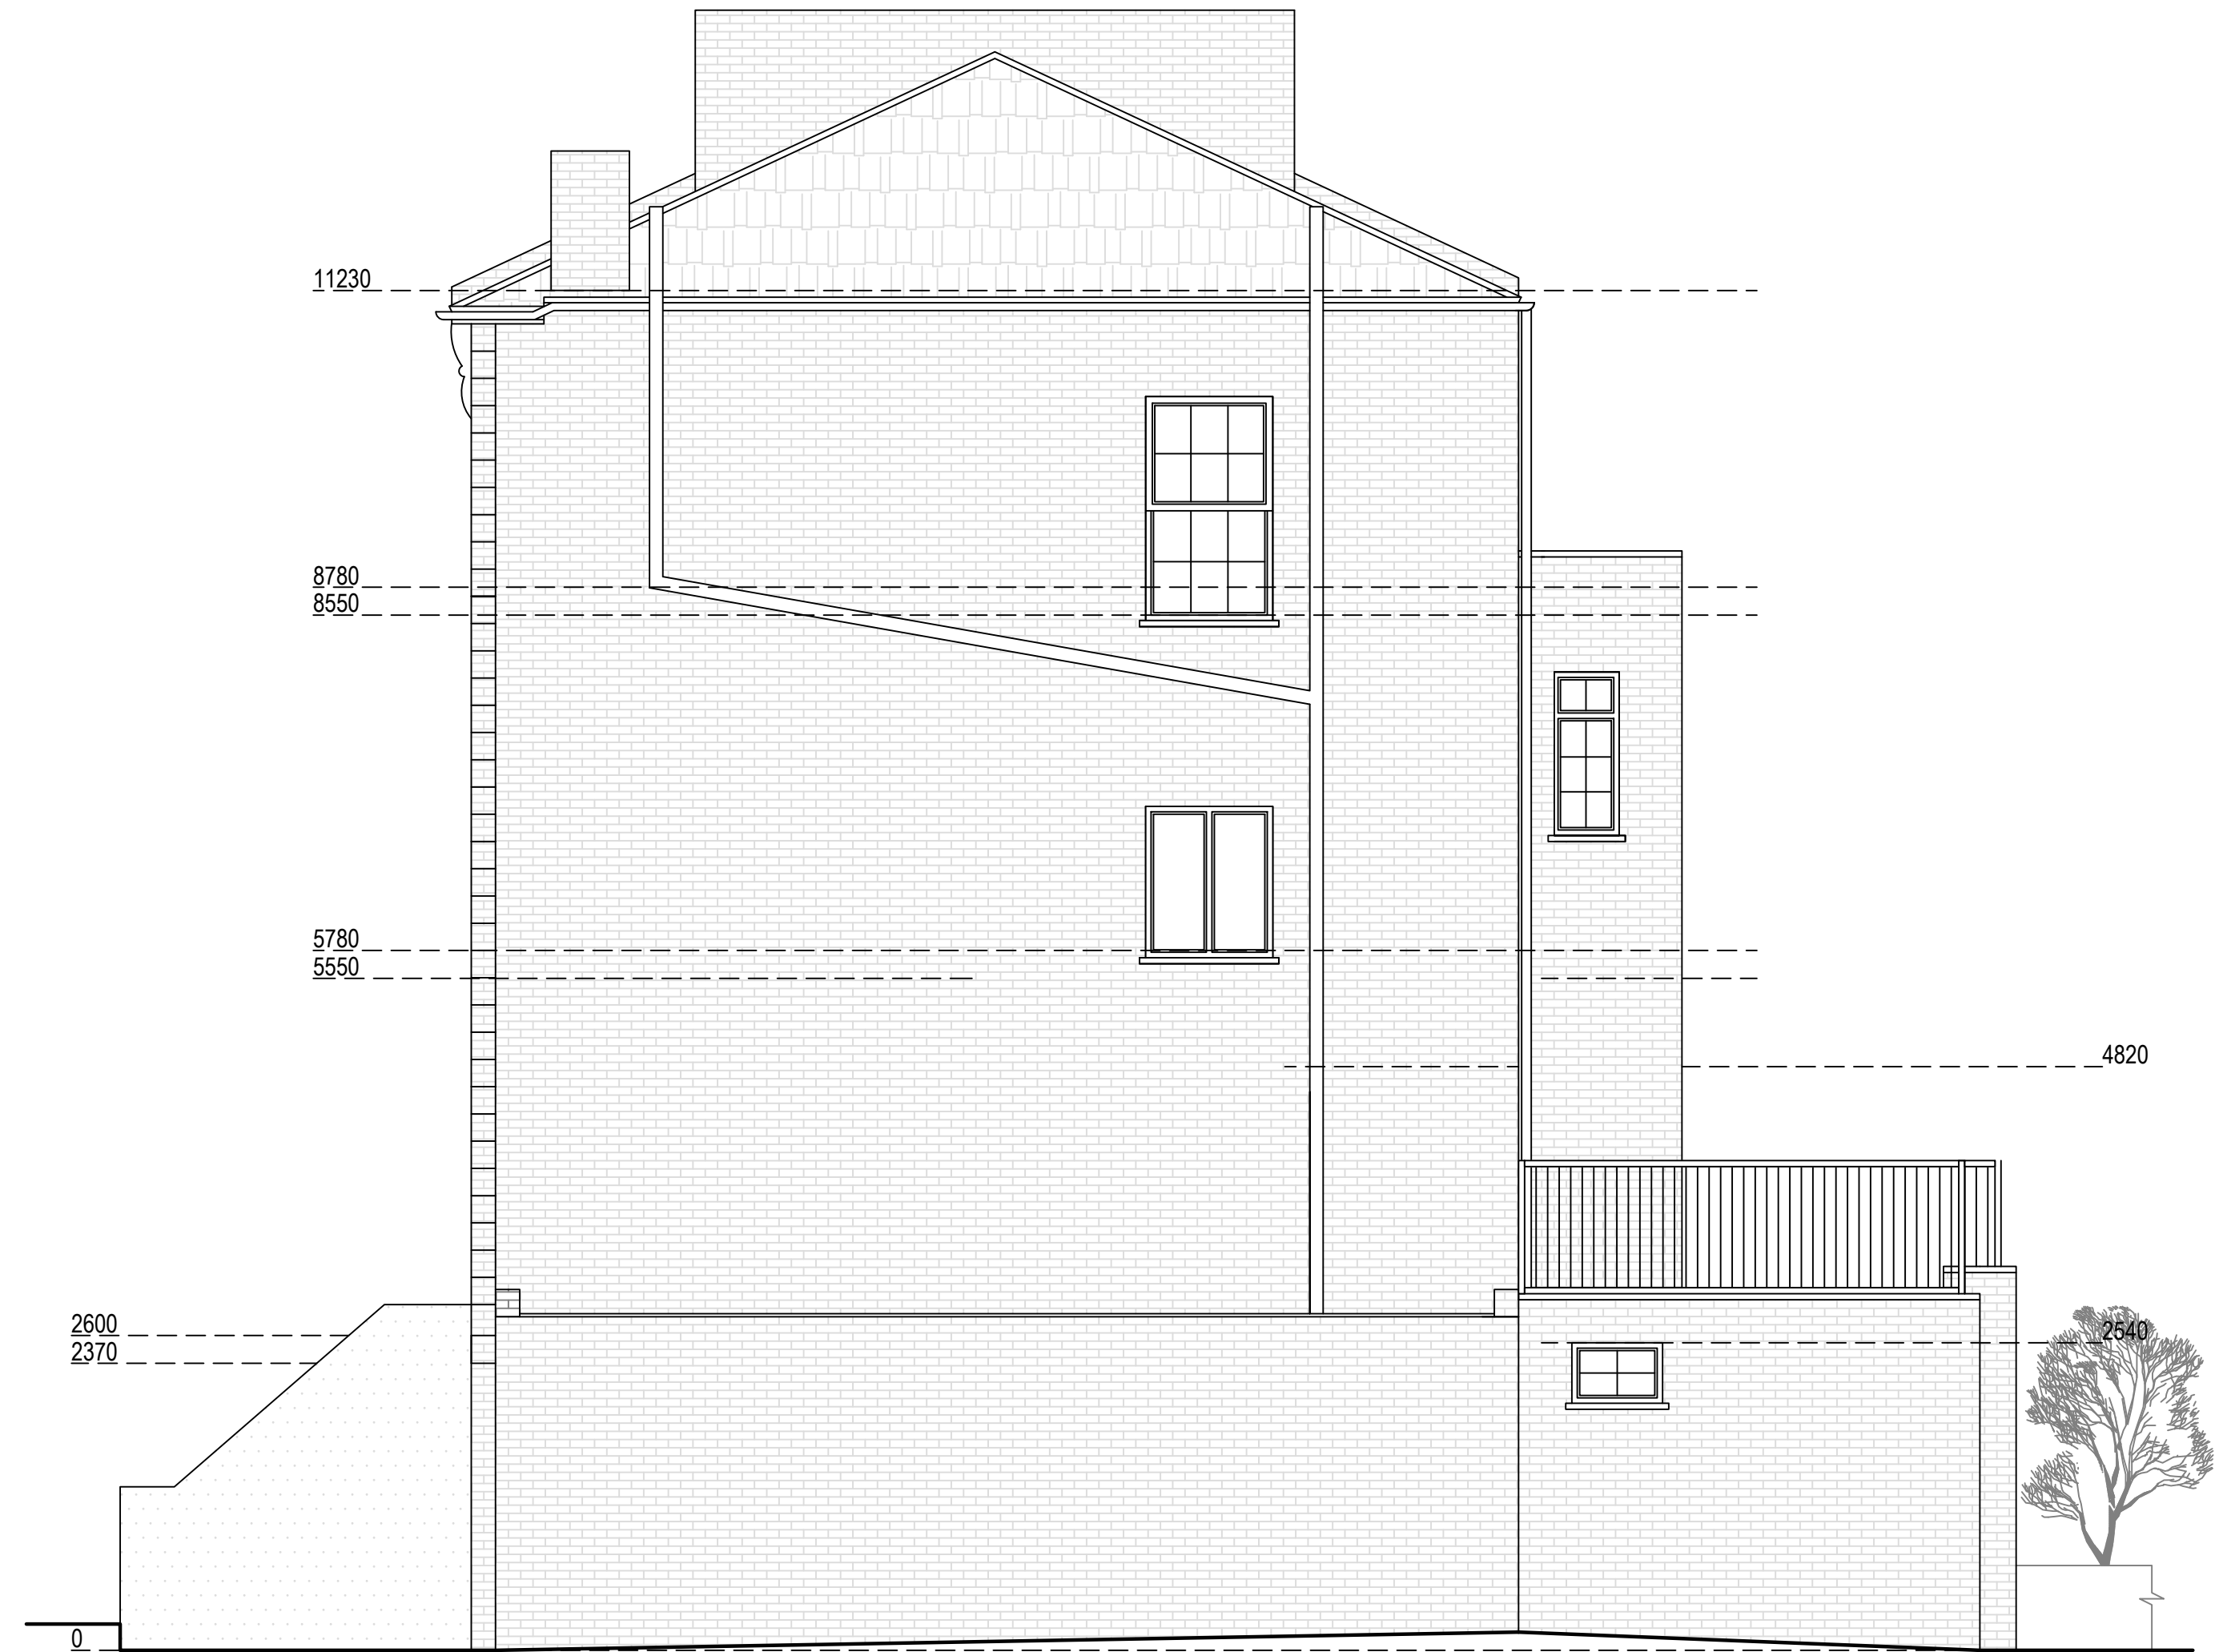

Proposed Southeast Elevation
 Scale 1:50

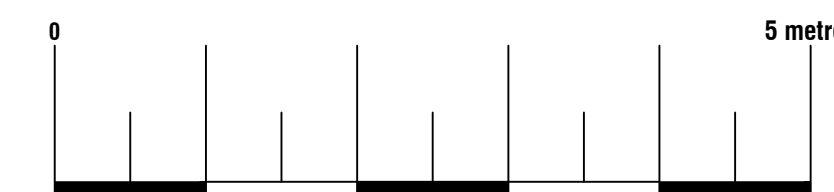


Arkiplan

74 Cardiff Road, CF15 7QE • Enquiries@ArkiPlan.co.uk


Site	34 Canteloves Road, London NW1 9XT	Date	07.03.2024
		Sheet	24-0129 D07 REV 4
		Job	Internal Alterations Fence Replaced
		Scale	As Shown@A1
Title Number	302818	Title	As Shown



Existing Northeast Elevation
Scale 1:50

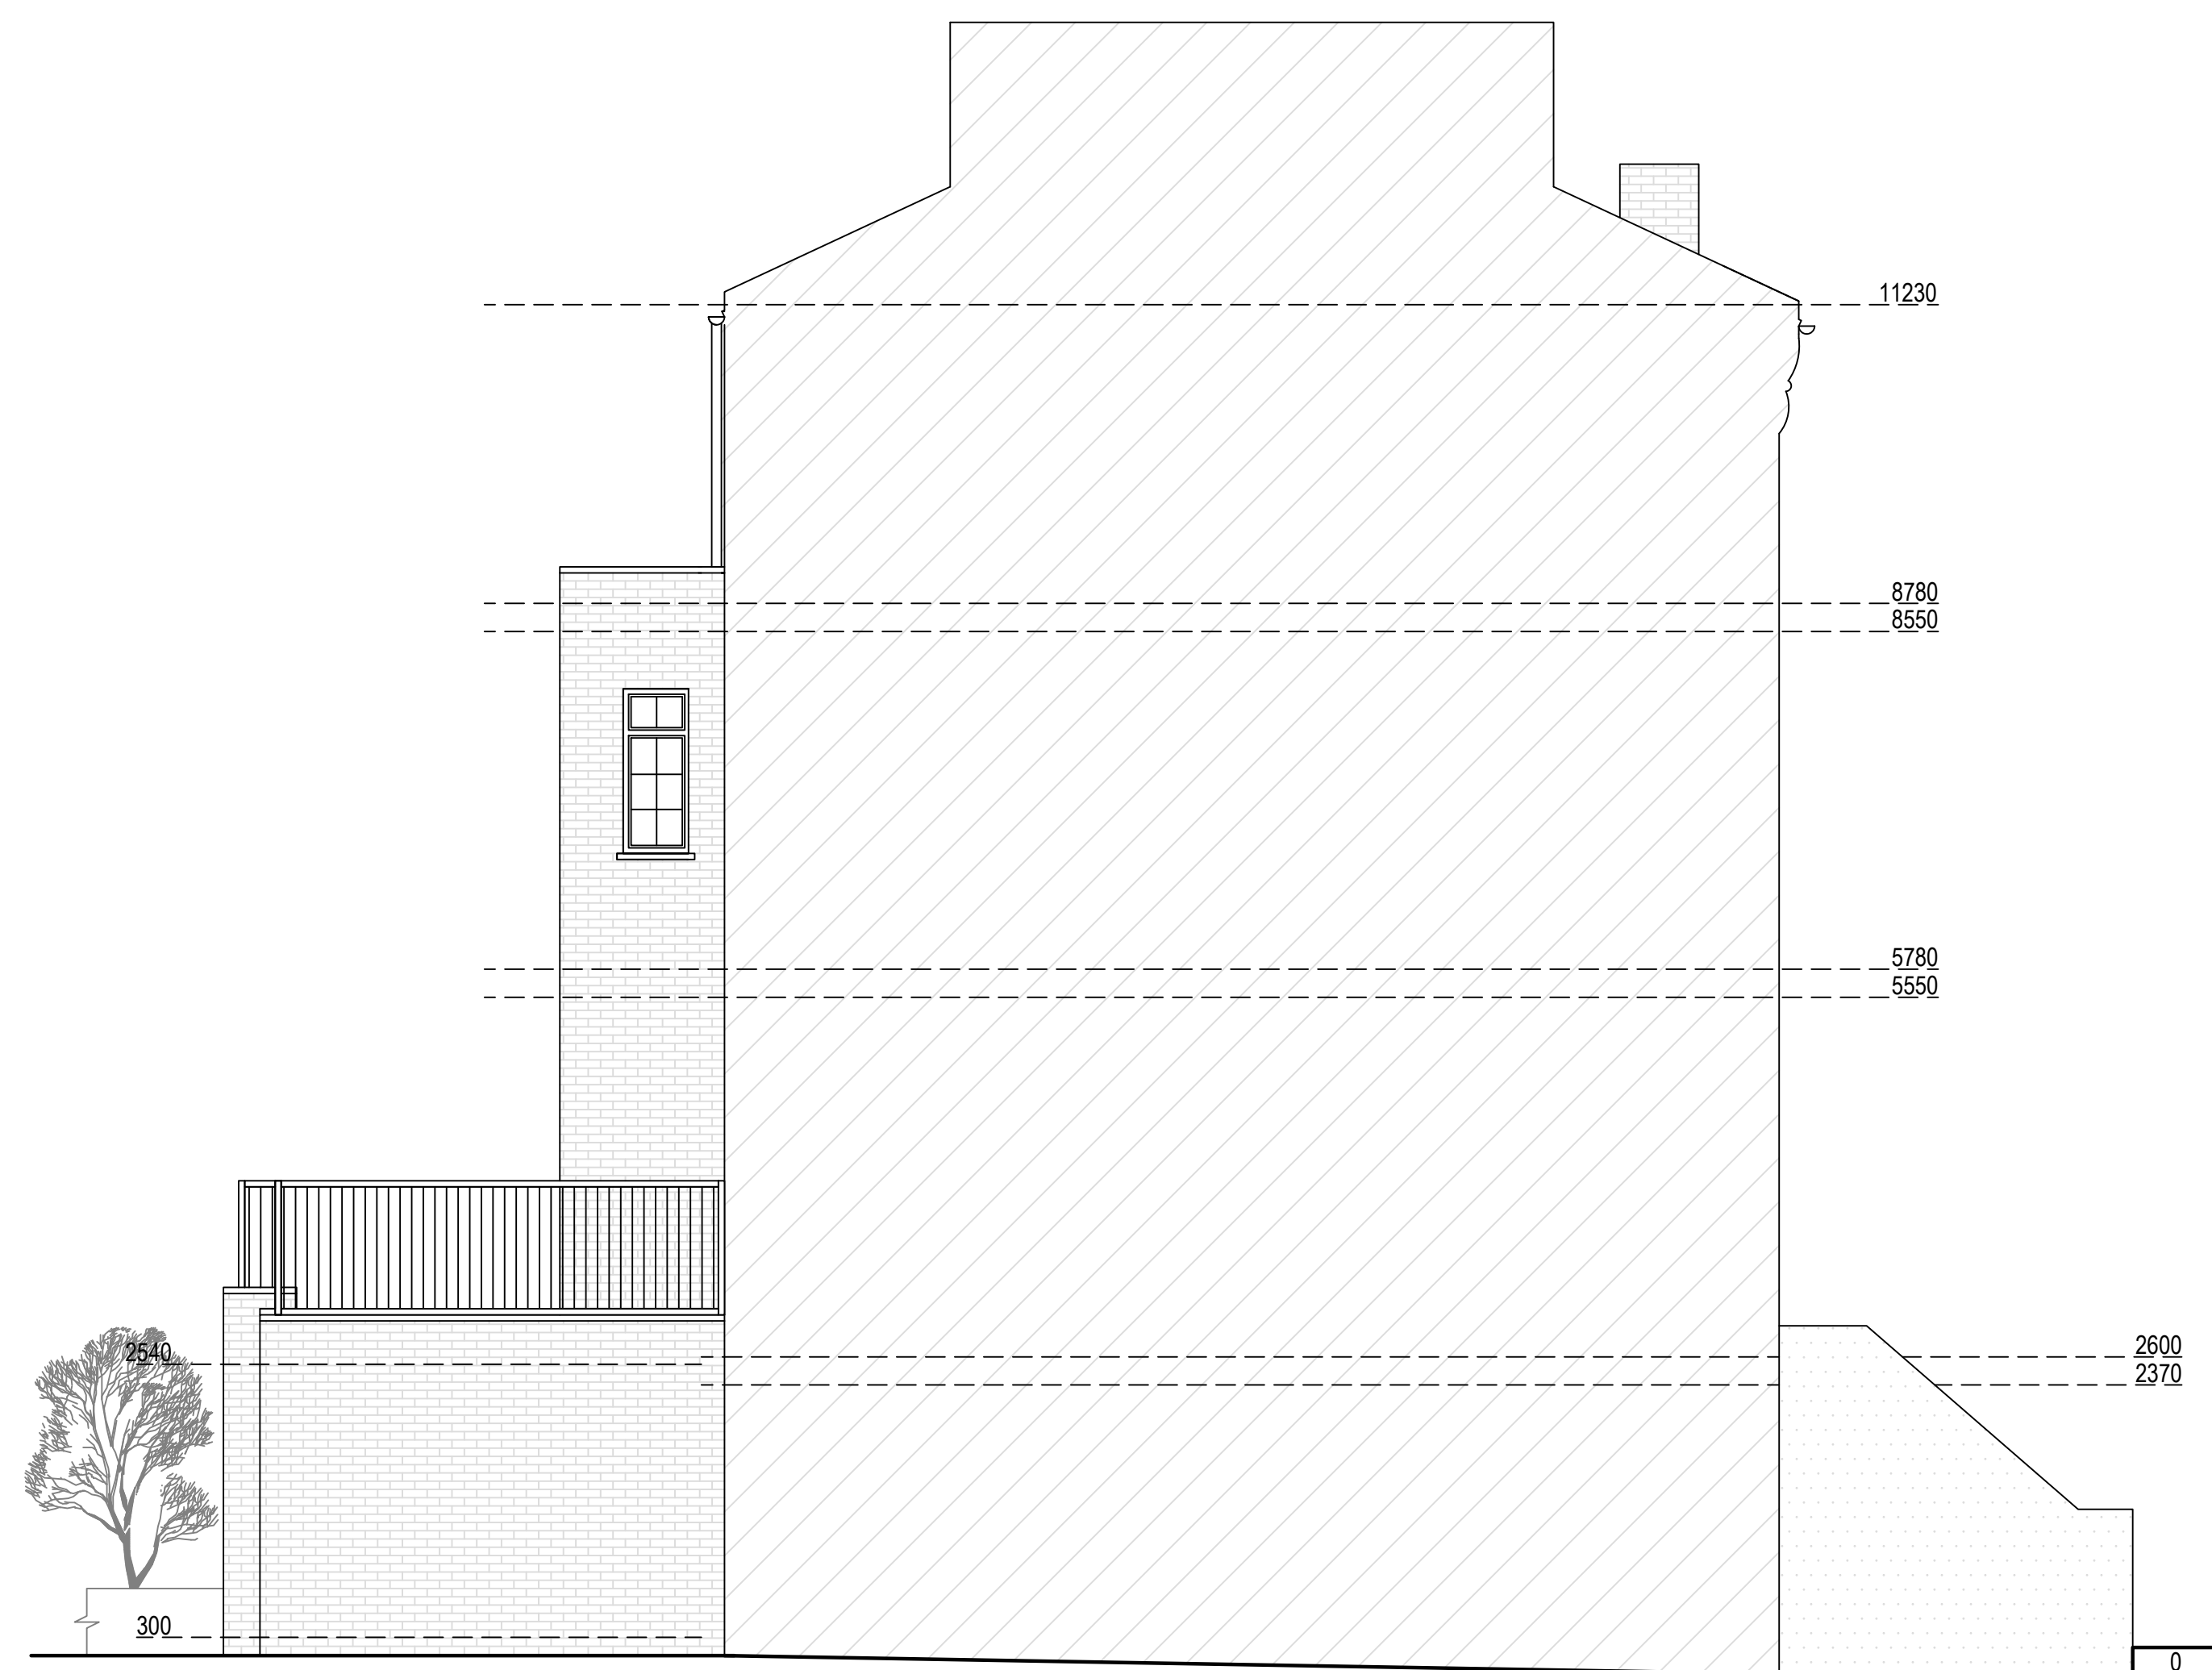

Existing Northwest Elevation
Scale 1:50

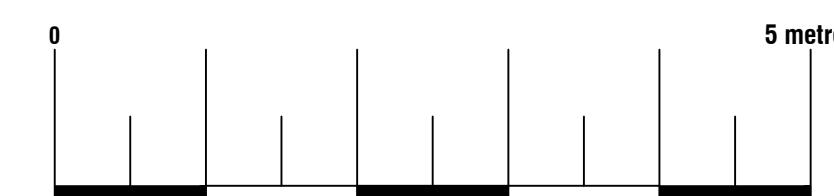


Arkiplan


74 Cardiff Road, CF15 7QE • Enquiries@ArkiPlan.co.uk

Site	34 Canteloves Road, London NW1 9XT	Date	07.03.2024
		Sheet	24-0129 D08 REV 4
		Job	Internal Alterations Fence Replaced
		Scale	As Shown@A1
Title Number	302818	Title	As Shown


Proposed Materials:
 Walls: Brick (to match existing)
 Steps: Natural Yorkshire York Stone

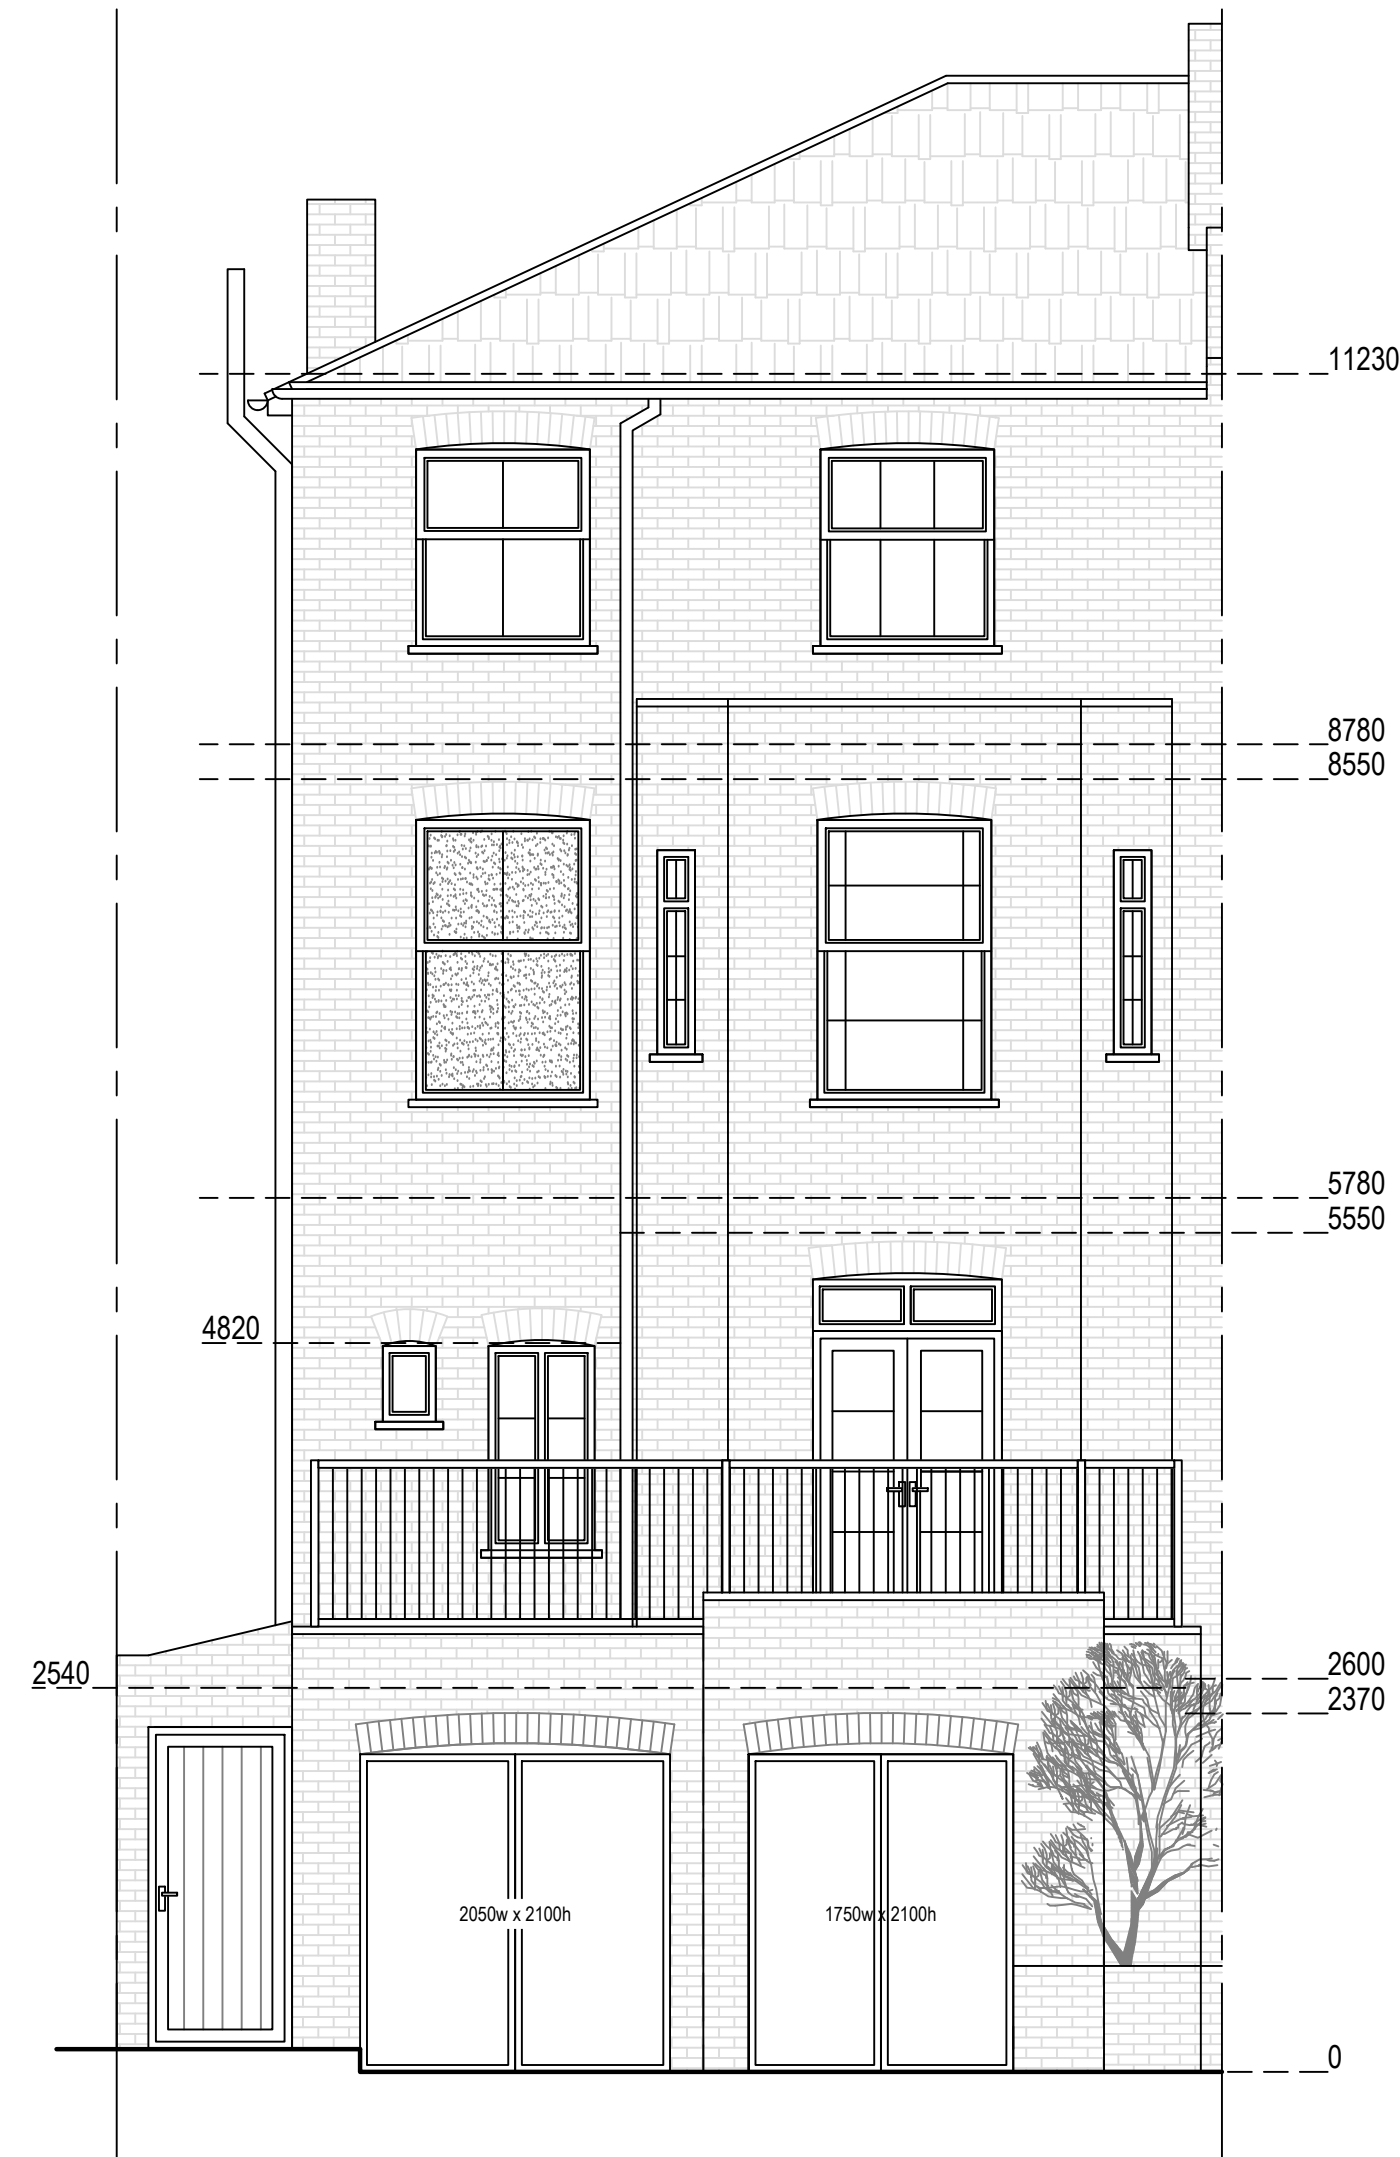

Proposed Northeast Elevation
 Scale 1:50

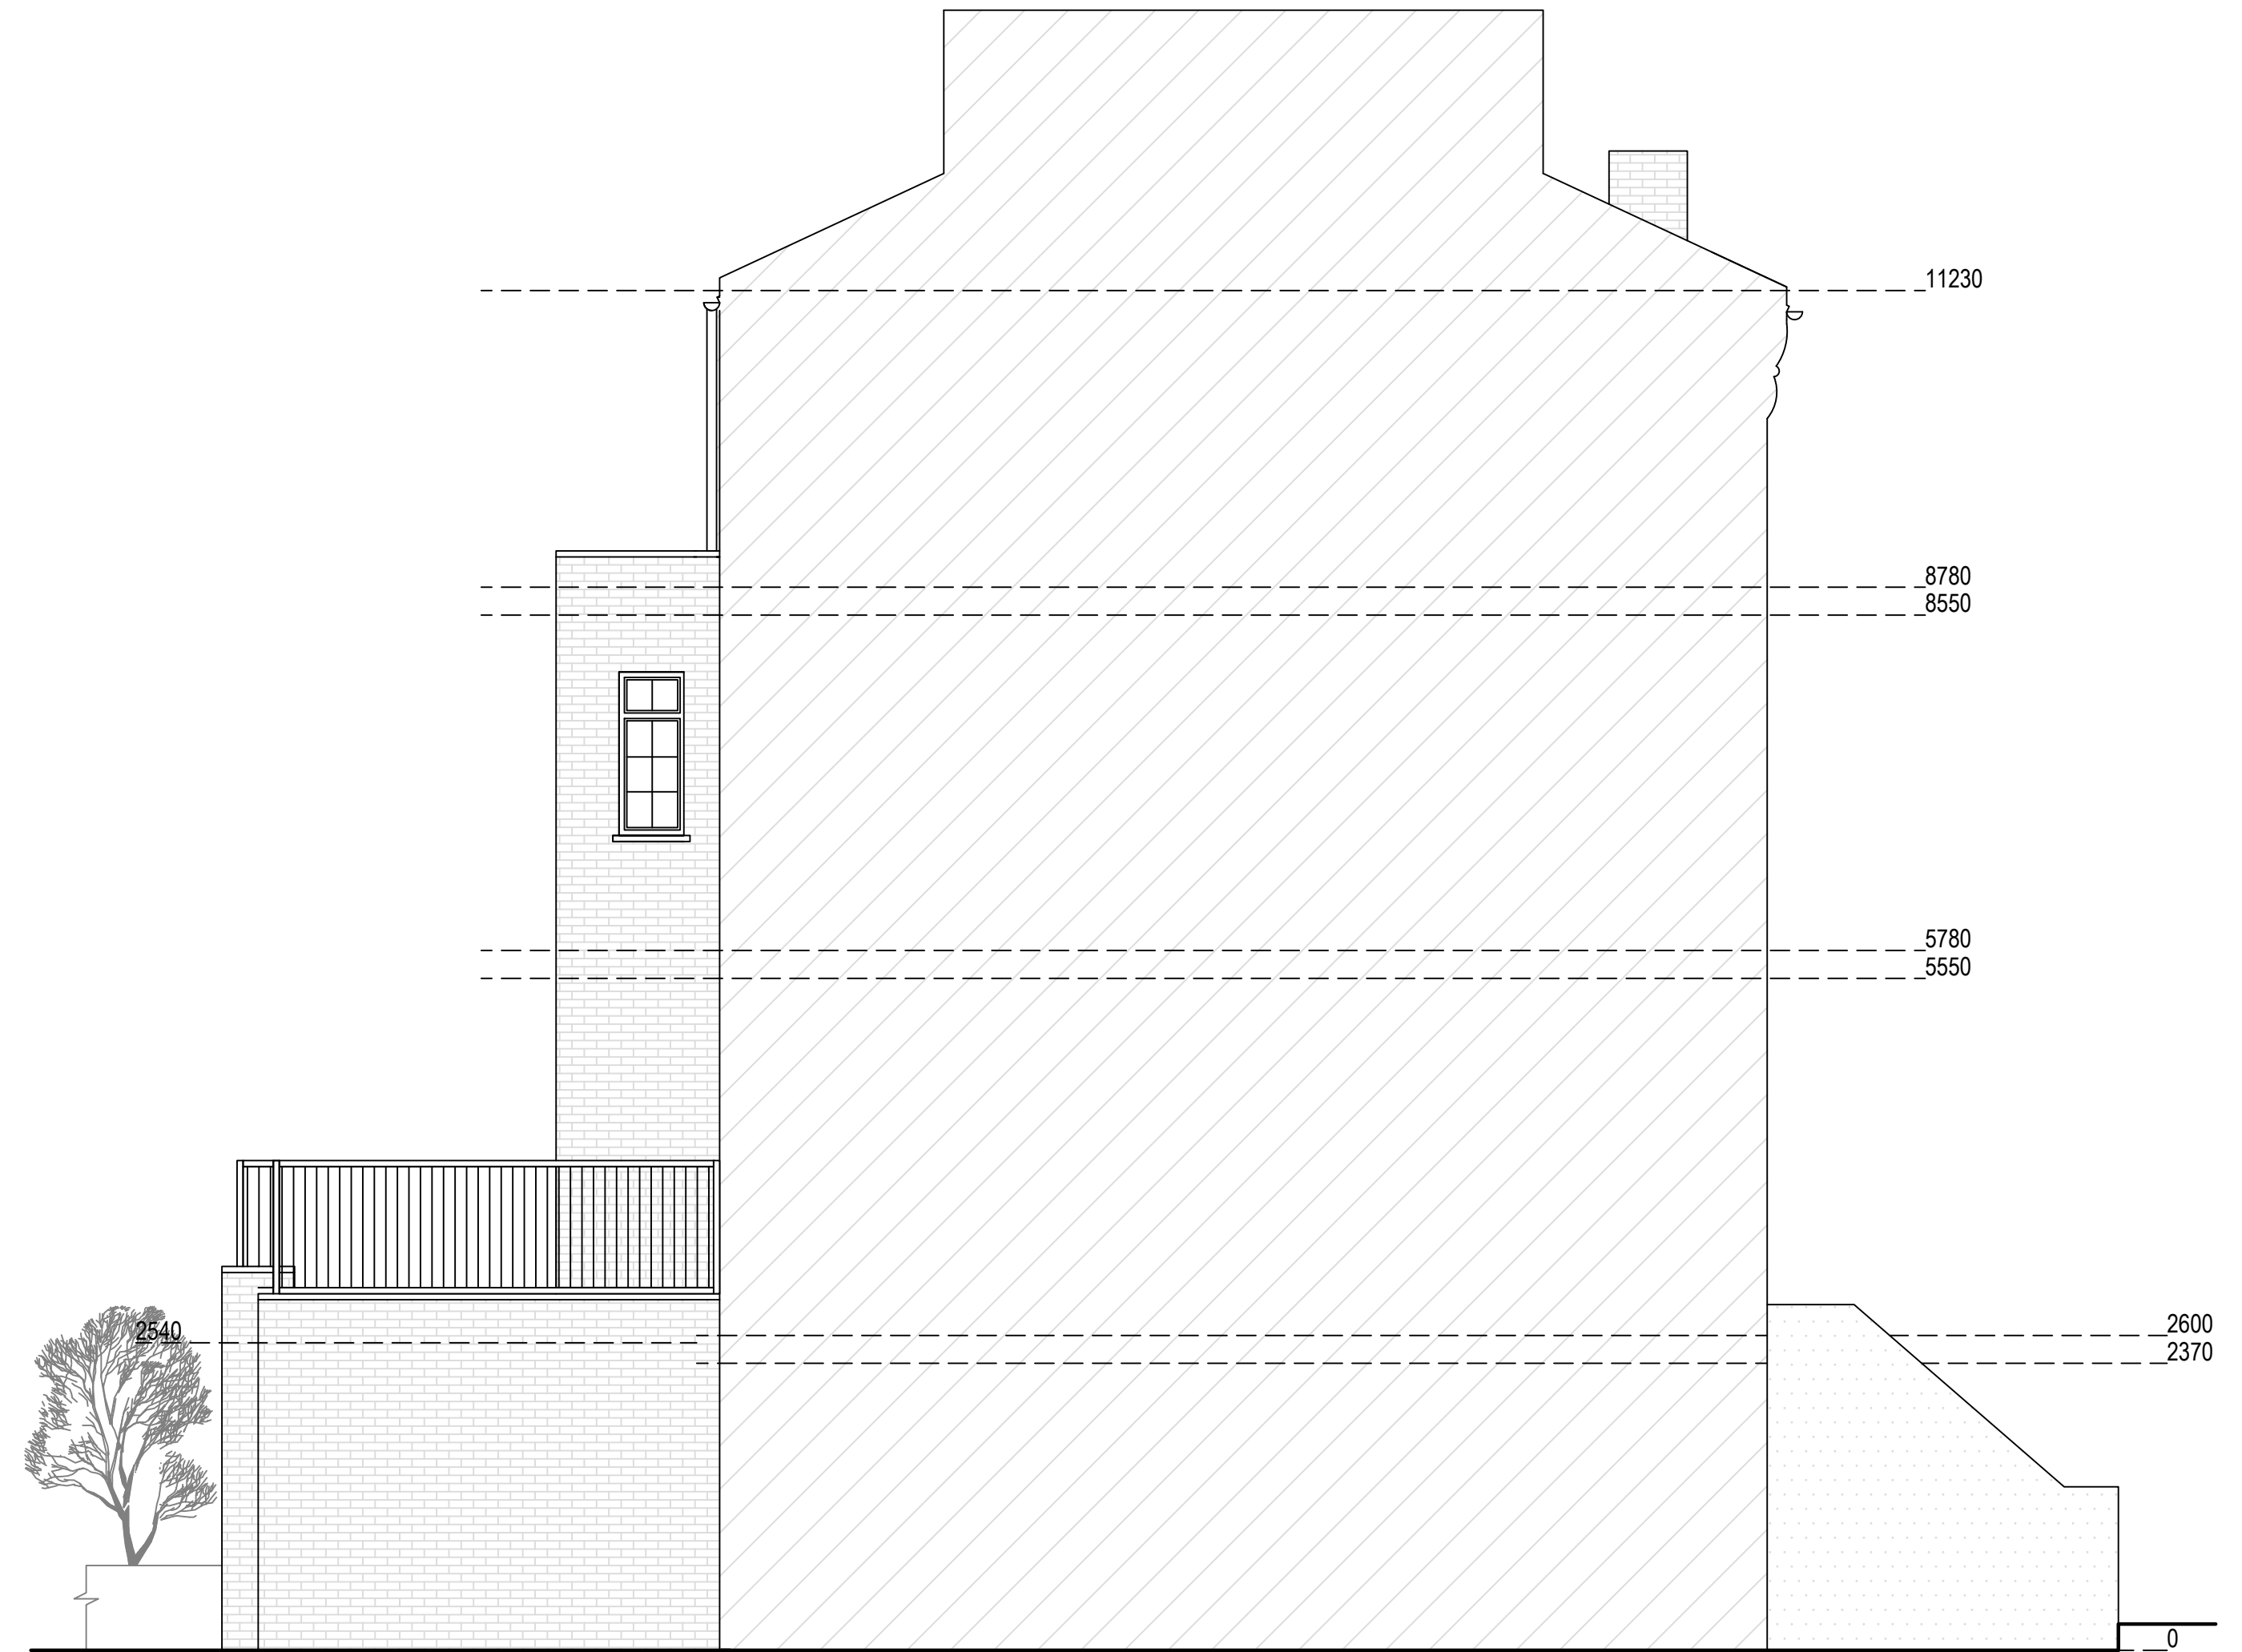


Proposed Northwest Elevation
 Scale 1:50

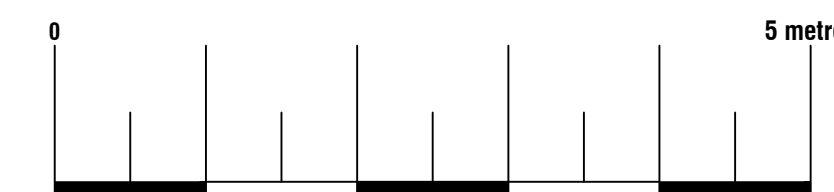


Arkiplan

74 Cardiff Road, CF15 7QE • Enquiries@ArkiPlan.co.uk

Site	34 Canteloves Road, London NW1 9XT	Date	07.03.2024
		Sheet	24-0129 D09 REV 4
		Job	Internal Alterations Fence Replaced
		Scale	As Shown@A1
Title Number	302818	Title	As Shown

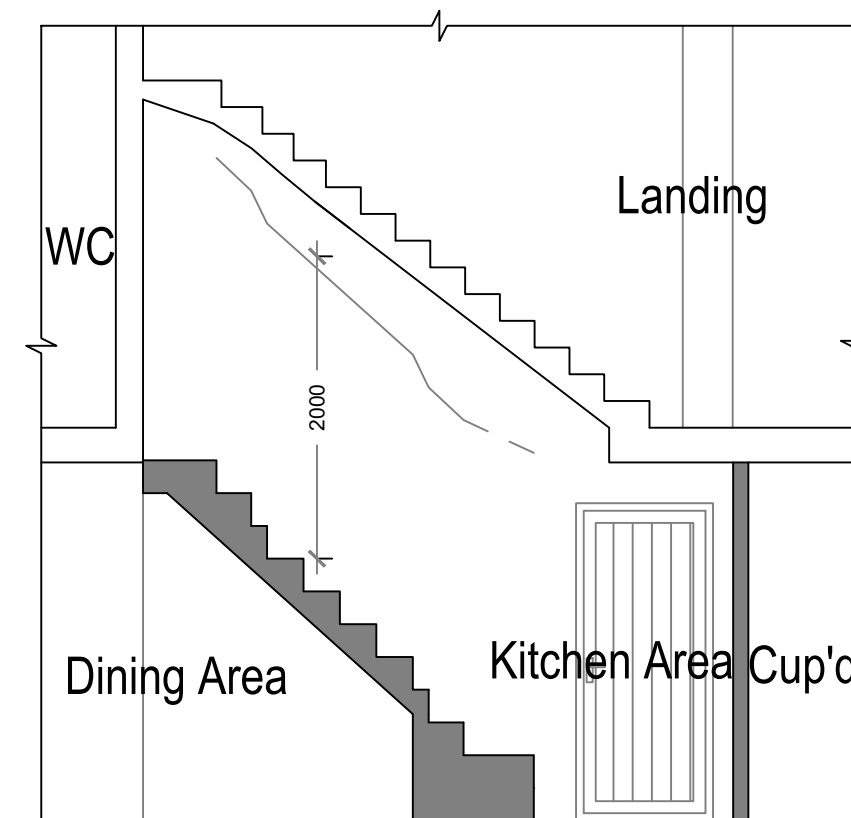

Proposed Section A-A
Scale 1:50

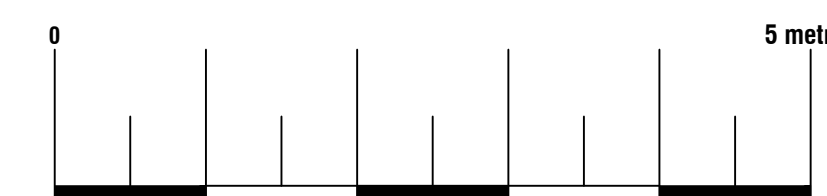

Arkiplan

74 Cardiff Road, CF15 7QE • Enquiries@ArkiPlan.co.uk

Site	34 Canteloves Road, London NW1 9XT	Date	07.03.2024
		Sheet	24-0129 D10 REV 4
		Job	Internal Alterations Fence Replaced
		Scale	As Shown@A1
Title Number	302818	Title	As Shown