


NOTES

 

PROJECT

34 Morningson Terrace

TITLE

Location Plan

DRAWN BY

MS

SCALE @A3

1 : 1250

CHECKED BY

MS

DATE

16.10.2023


PROJECT NUMBER

23003

REV

DRAWING NUMBER

PL-001

 



NOTES



PROJECT

34 Mornington Terrace

TITLE

Existing Elevation
West

DRAWN BY

MS

SCALE @A3

1 : 50

CHECKED BY

MS

DATE

28.09.2023

PROJECT NUMBER


23003

REV

DRAWING NUMBER

PL-EX-E-200



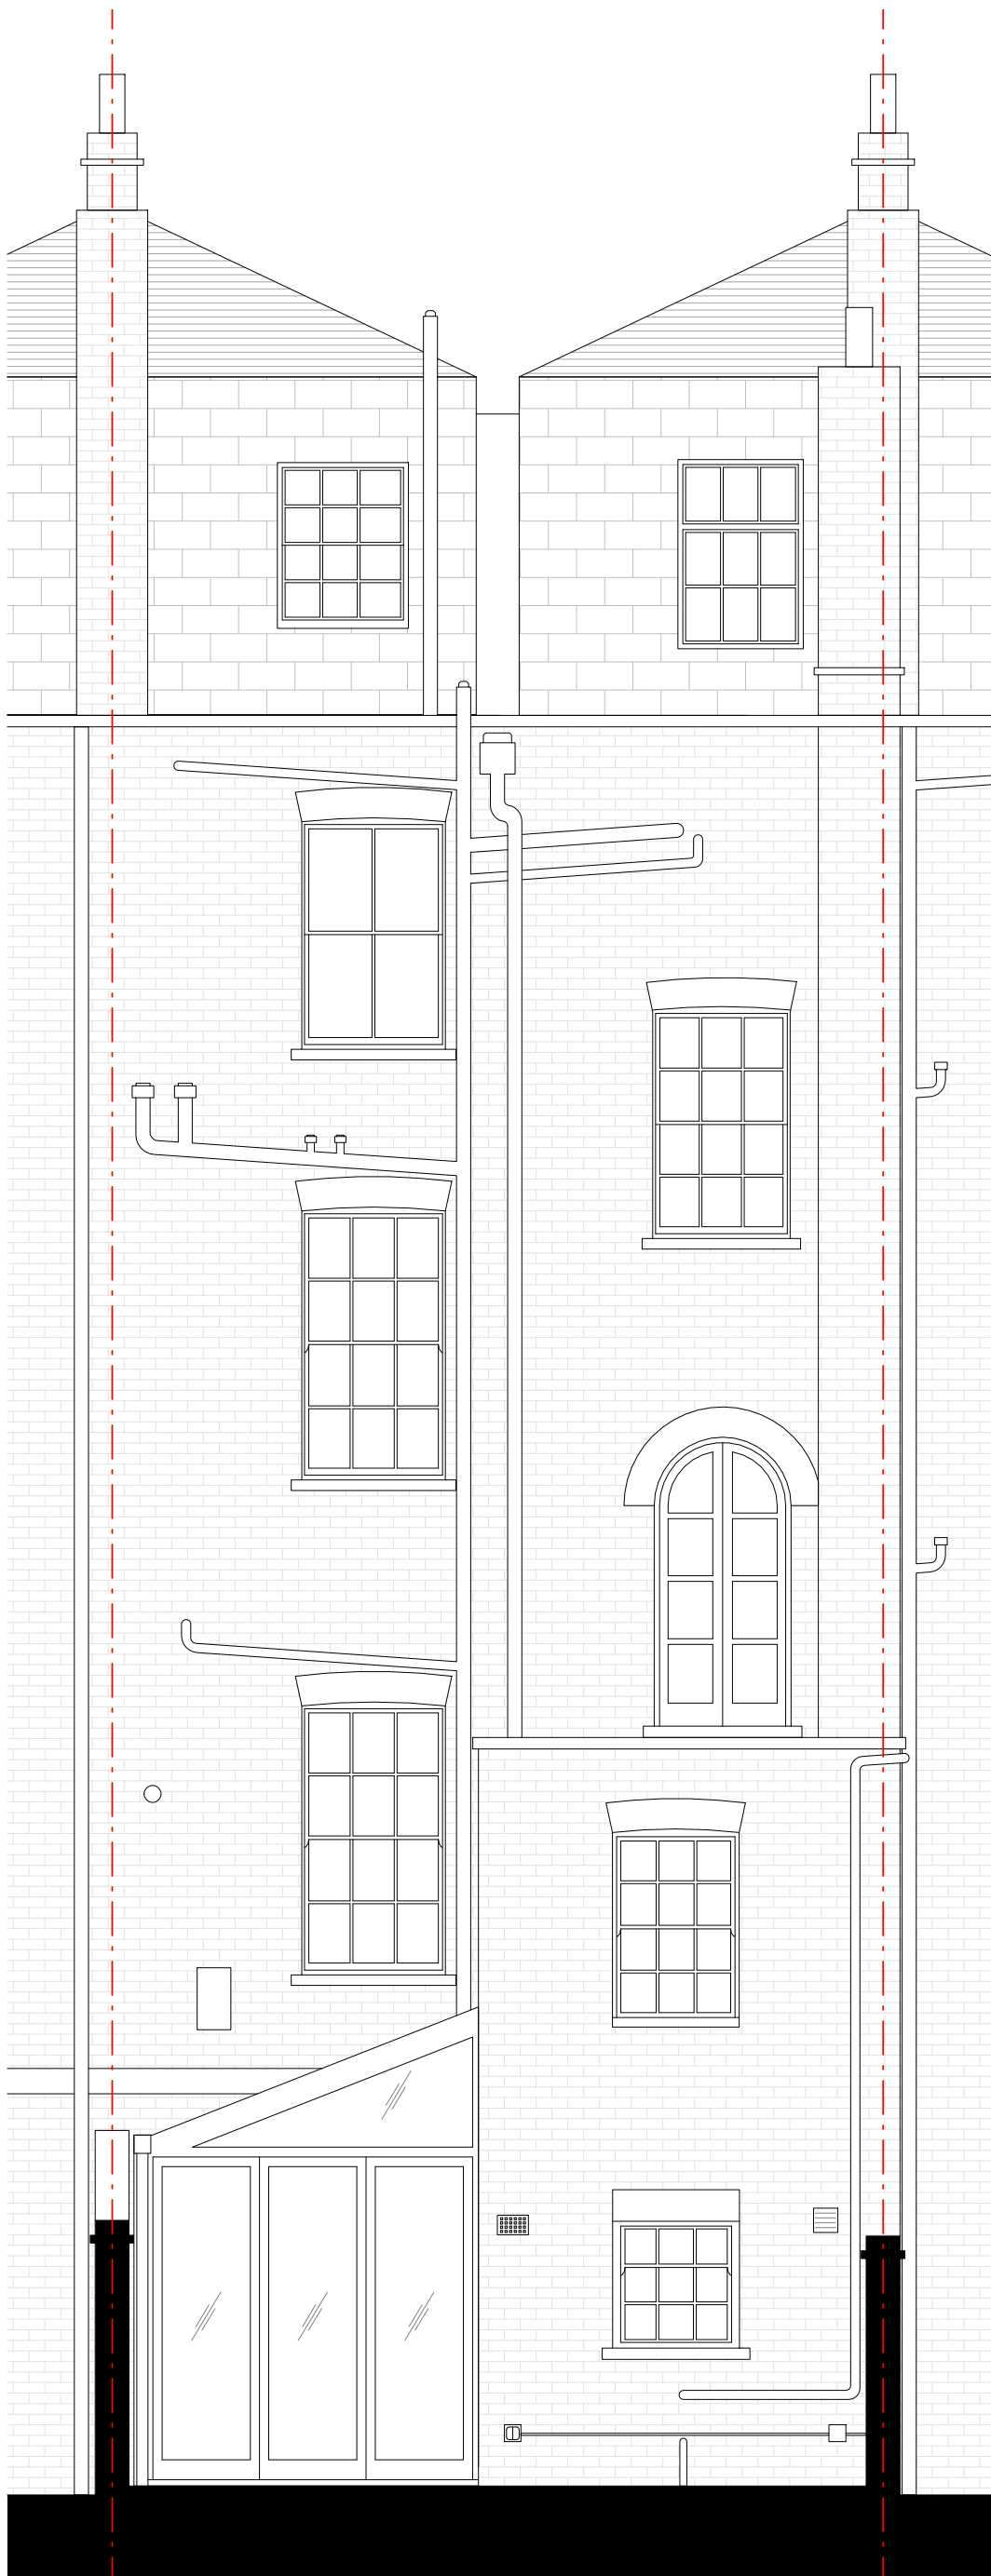

NOTES



PROJECT

34 Mornington Terrace

TITLE

Existing Elevation East

DRAWN BY

MS

SCALE @A3

1 : 50

CHECKED BY

MS

DATE

28.09.2023

PROJECT NUMBER


23003

REV

DRAWING NUMBER

PL-EX-E-201



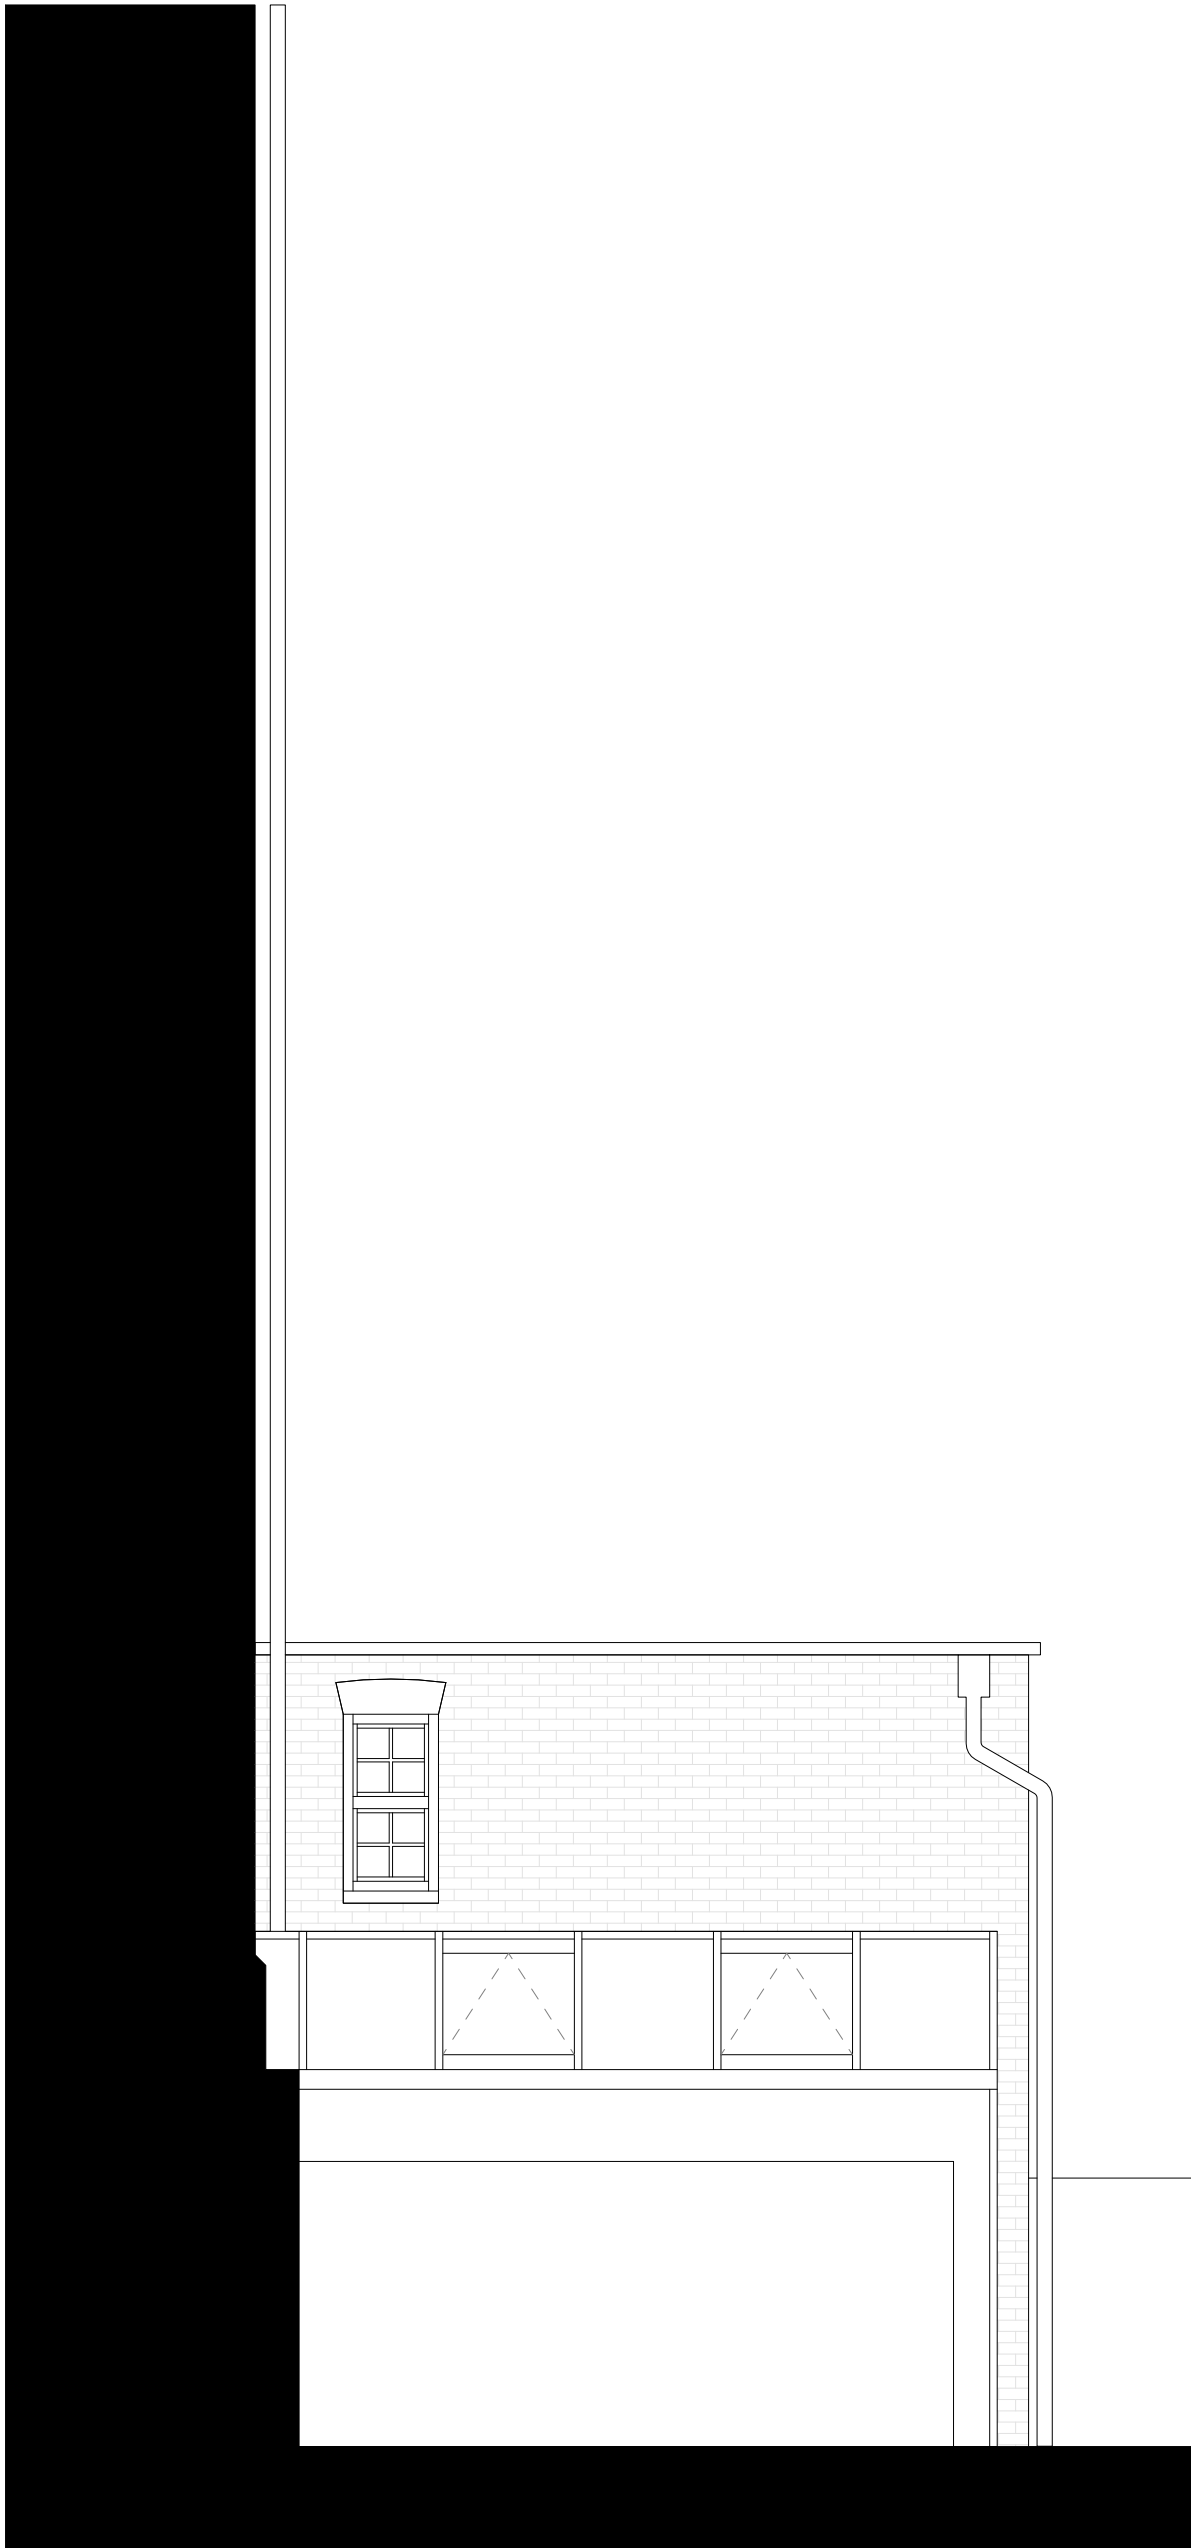

NOTES



PROJECT

34 Mornington Terrace

TITLE

Existing Elevation
South

DRAWN BY

MS

SCALE @A3

1 : 50

CHECKED BY

MS

DATE

28.09.2023

PROJECT NUMBER


23003

REV

DRAWING NUMBER

PL-EX-E-203



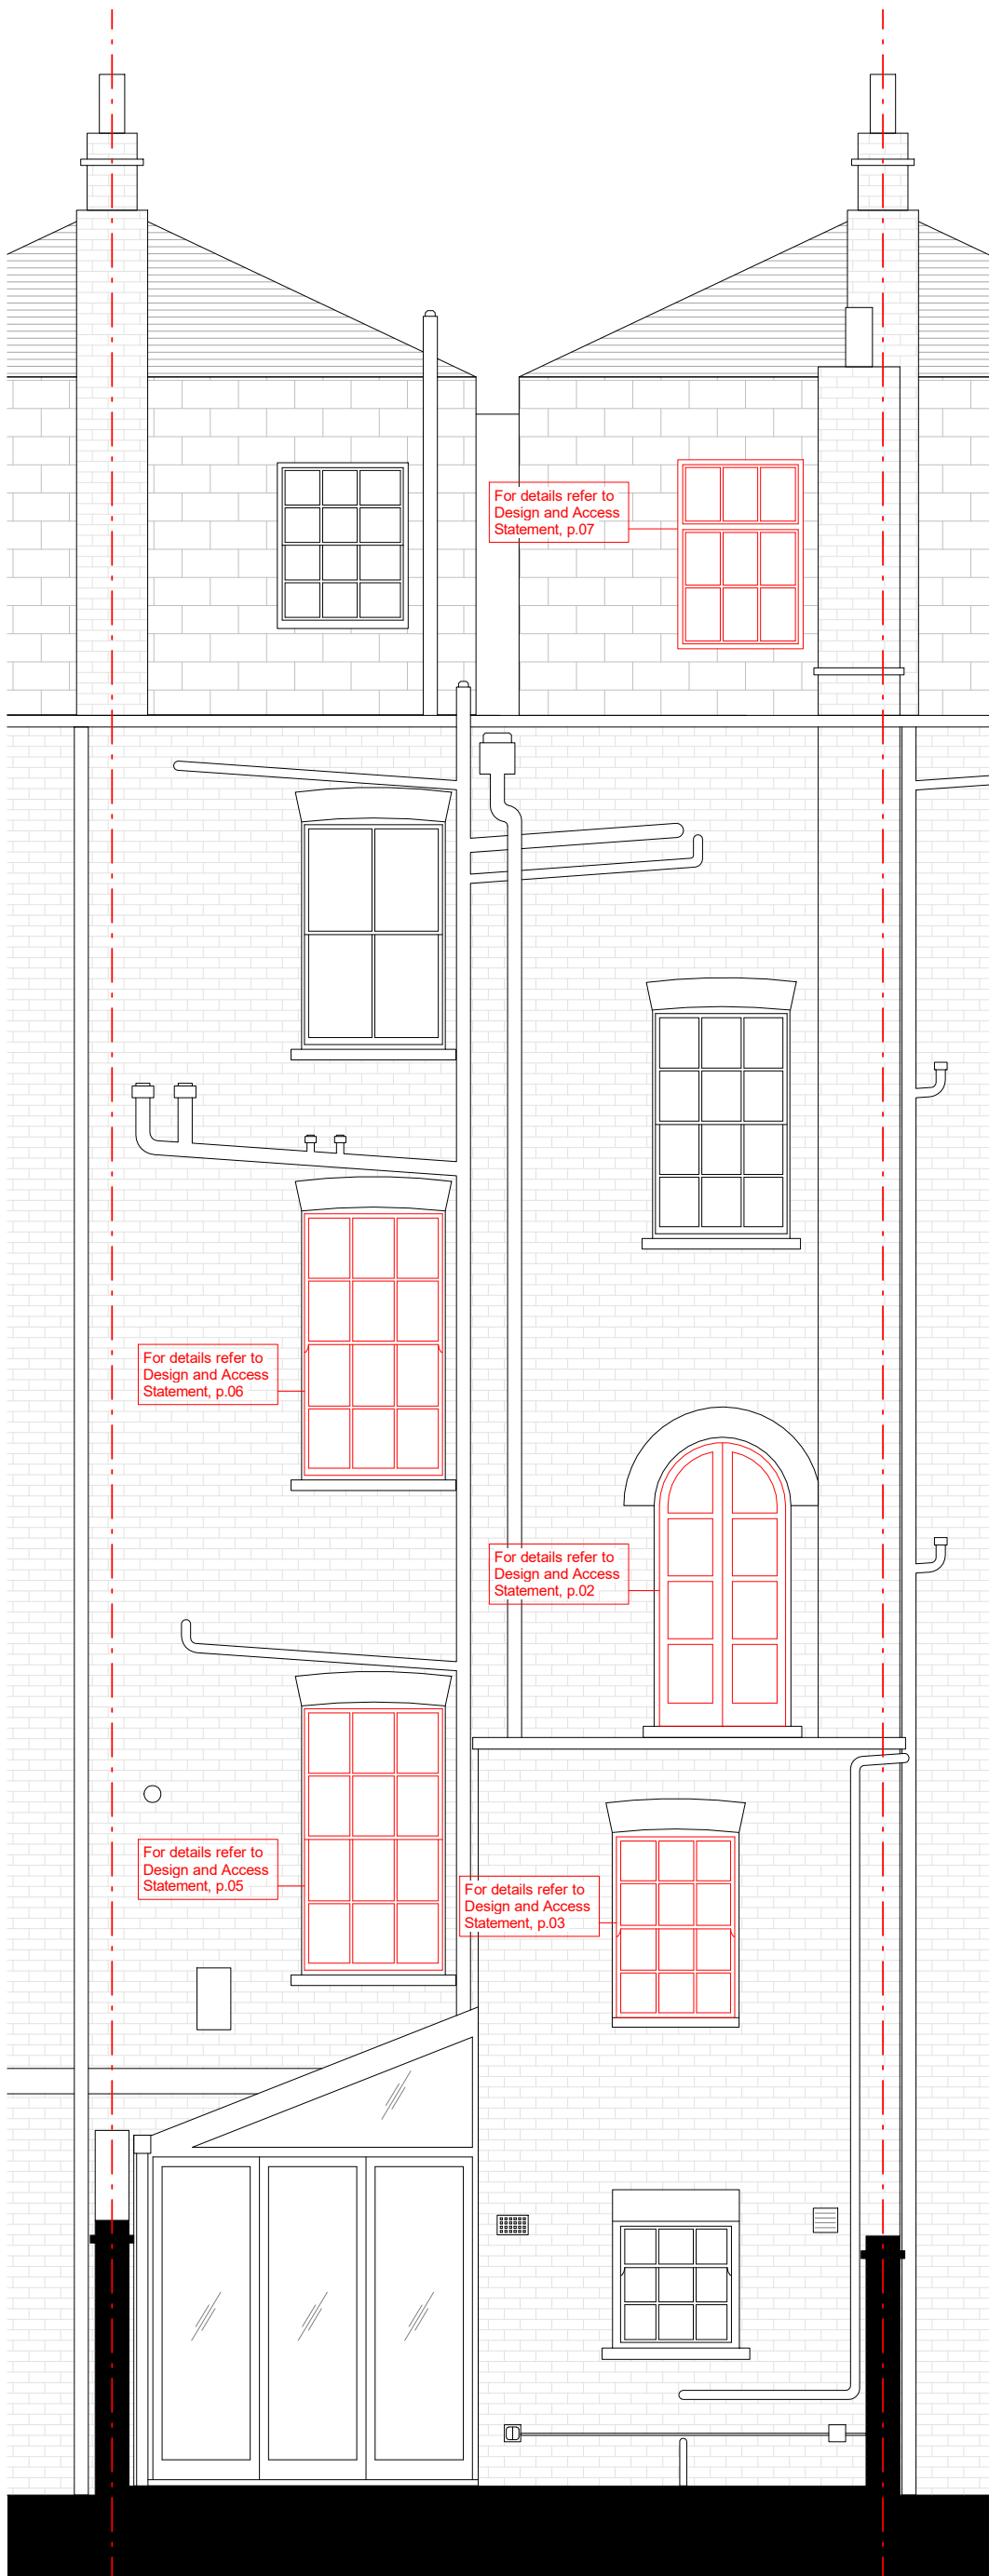

NOTES

Windows to be replaced



PROJECT

34 Mornington Terrace

TITLE

Window Replacement -
East Elevation

DRAWN BY

MS

SCALE @A3

1 : 50

CHECKED BY

MS

DATE

02.10.2023

PROJECT NUMBER


23003

REV


DRAWING NUMBER

PL-P-E-211



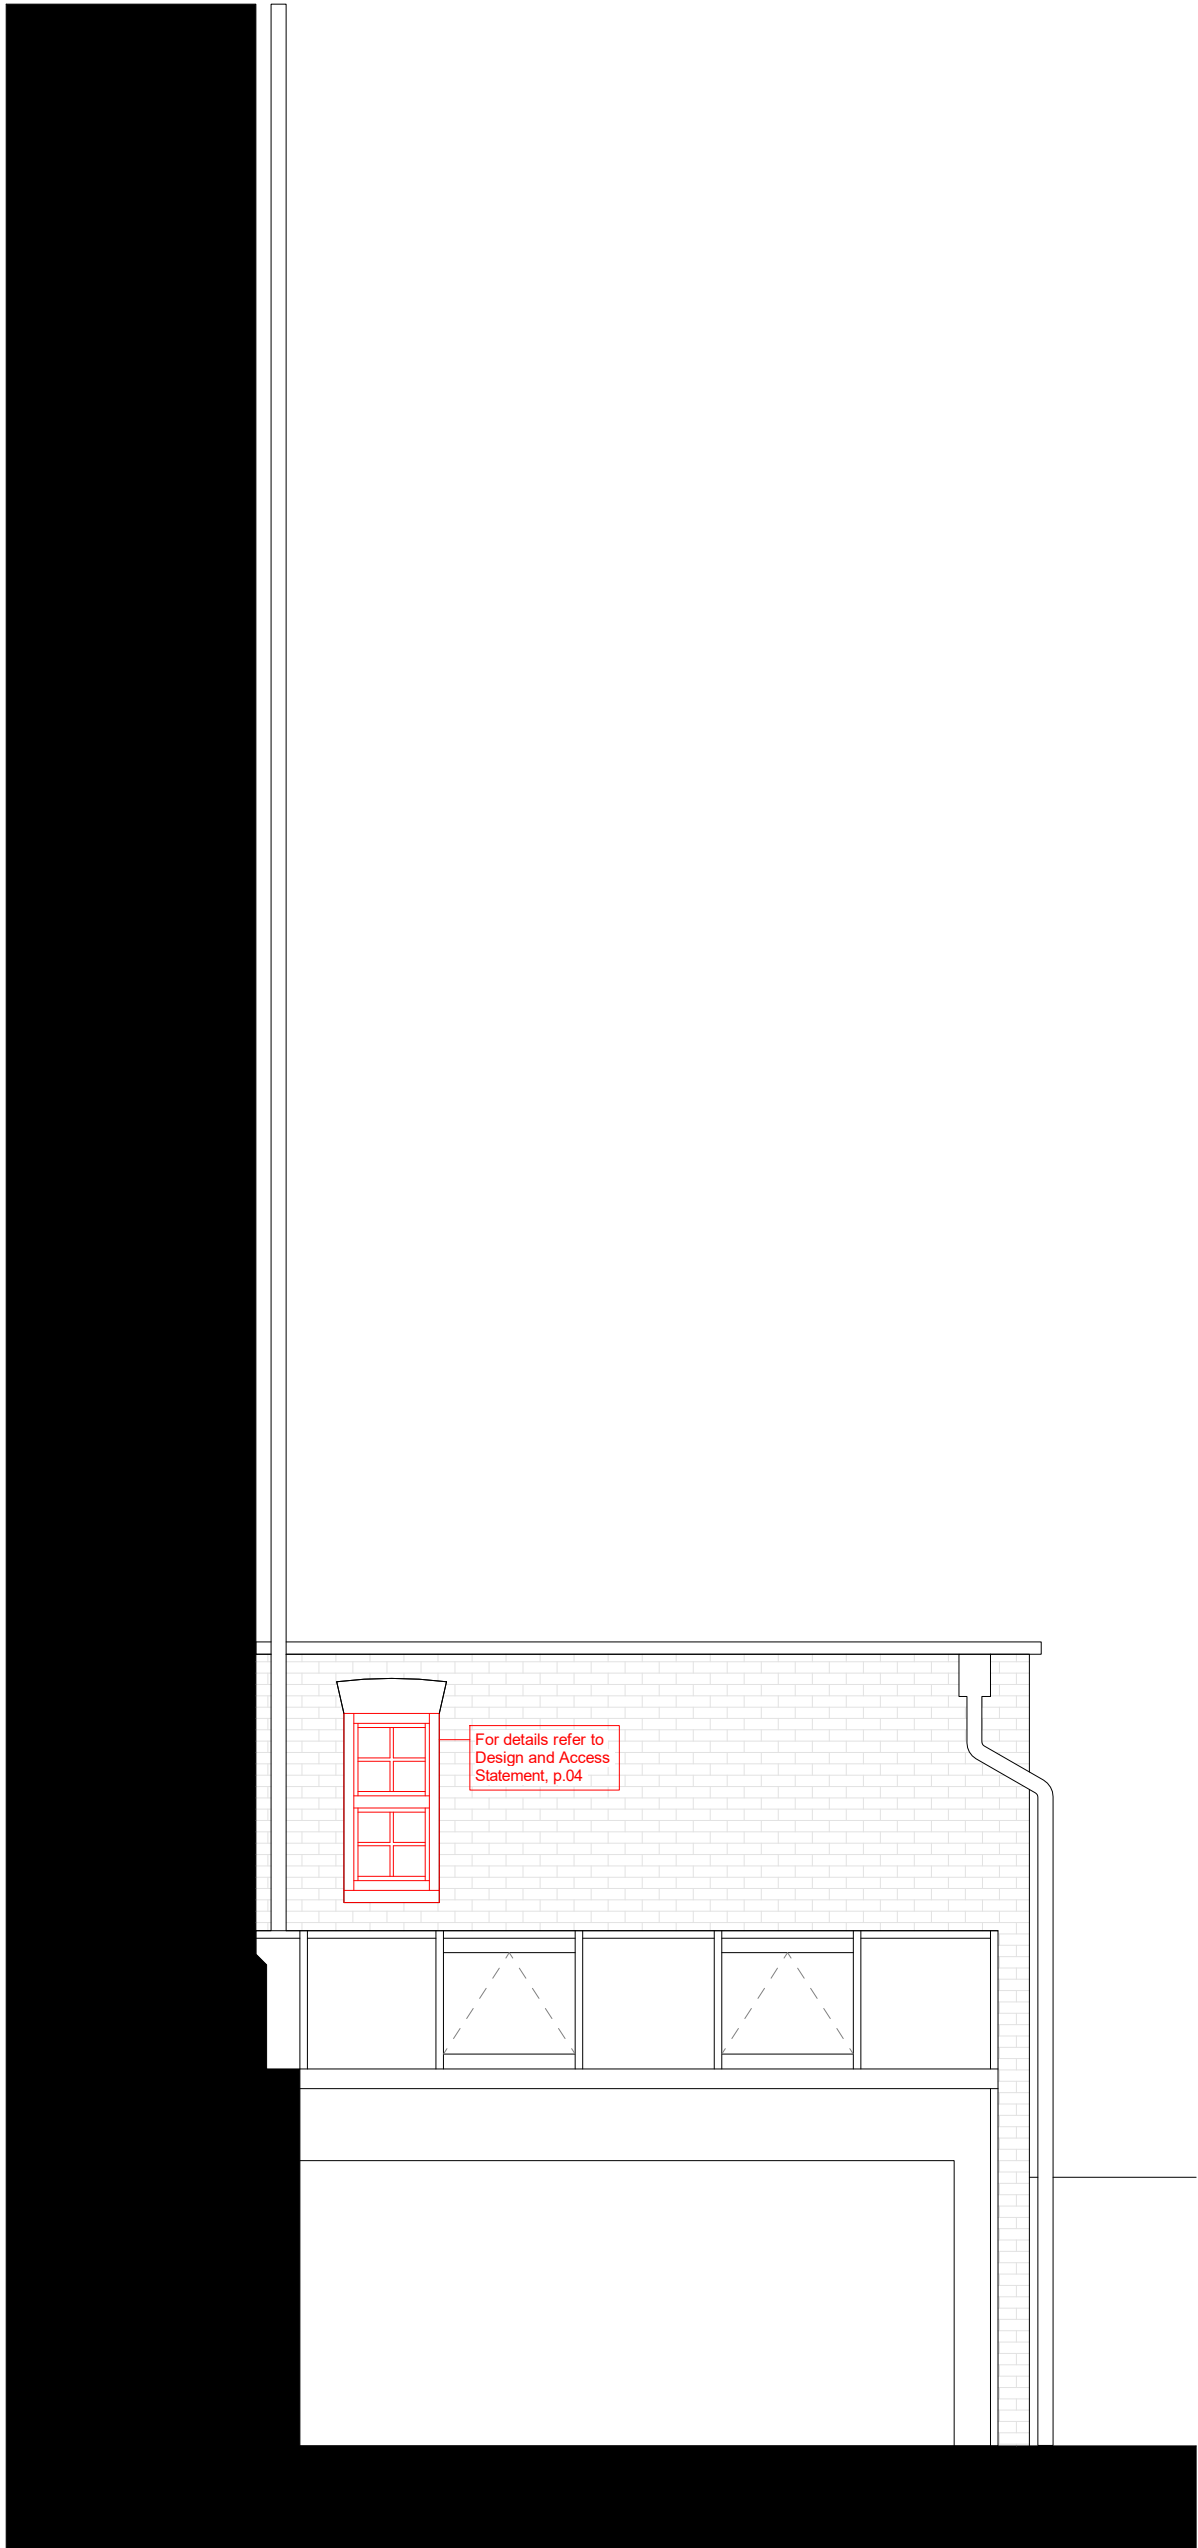

NOTES

 Windows to be replaced



PROJECT

34 Mornington Terrace

TITLE

Window Replacement -
South Elevation

DRAWN BY

MS

SCALE @A3

1 : 50

CHECKED BY

MS

DATE

19.10.2023

PROJECT NUMBER

23003

REV

DRAWING NUMBER

PL-P-E-212



NOTES



PROJECT

34 Mornington Terrace

TITLE

Proposed Elevation
West

DRAWN BY

MS

SCALE @A3

1 : 50

CHECKED BY

MS

DATE

02.10.2023

PROJECT NUMBER


23003

REV

DRAWING NUMBER

PL-P-E-220



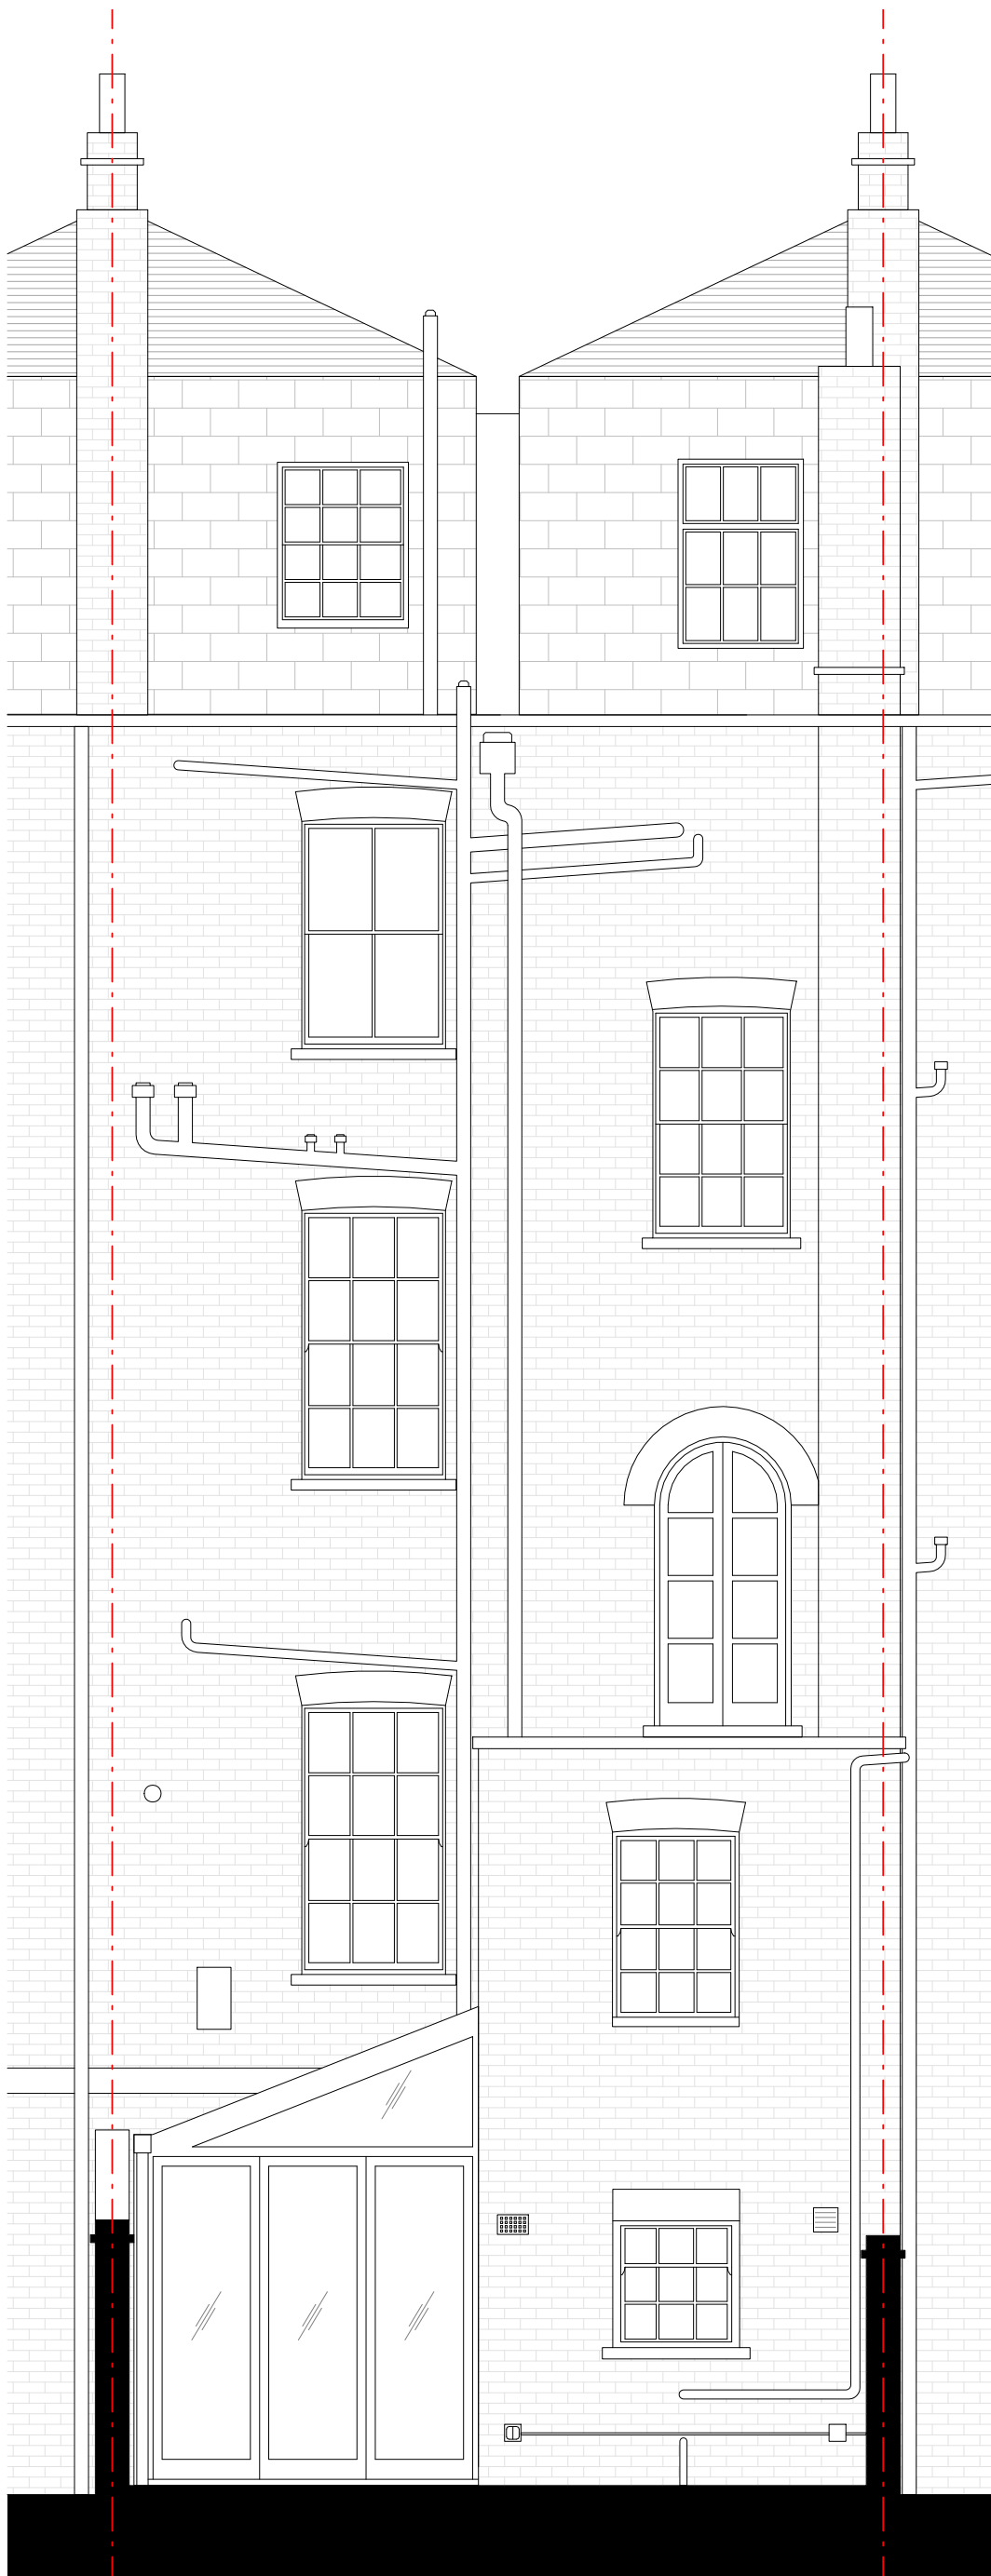

NOTES



PROJECT

34 Mornington Terrace

TITLE

Proposed Elevation
East

DRAWN BY

MS

SCALE @A3

1 : 50

CHECKED BY

MS

DATE

02.10.2023

PROJECT NUMBER

23003


REV

DRAWING NUMBER

PL-P-E-221



NOTES

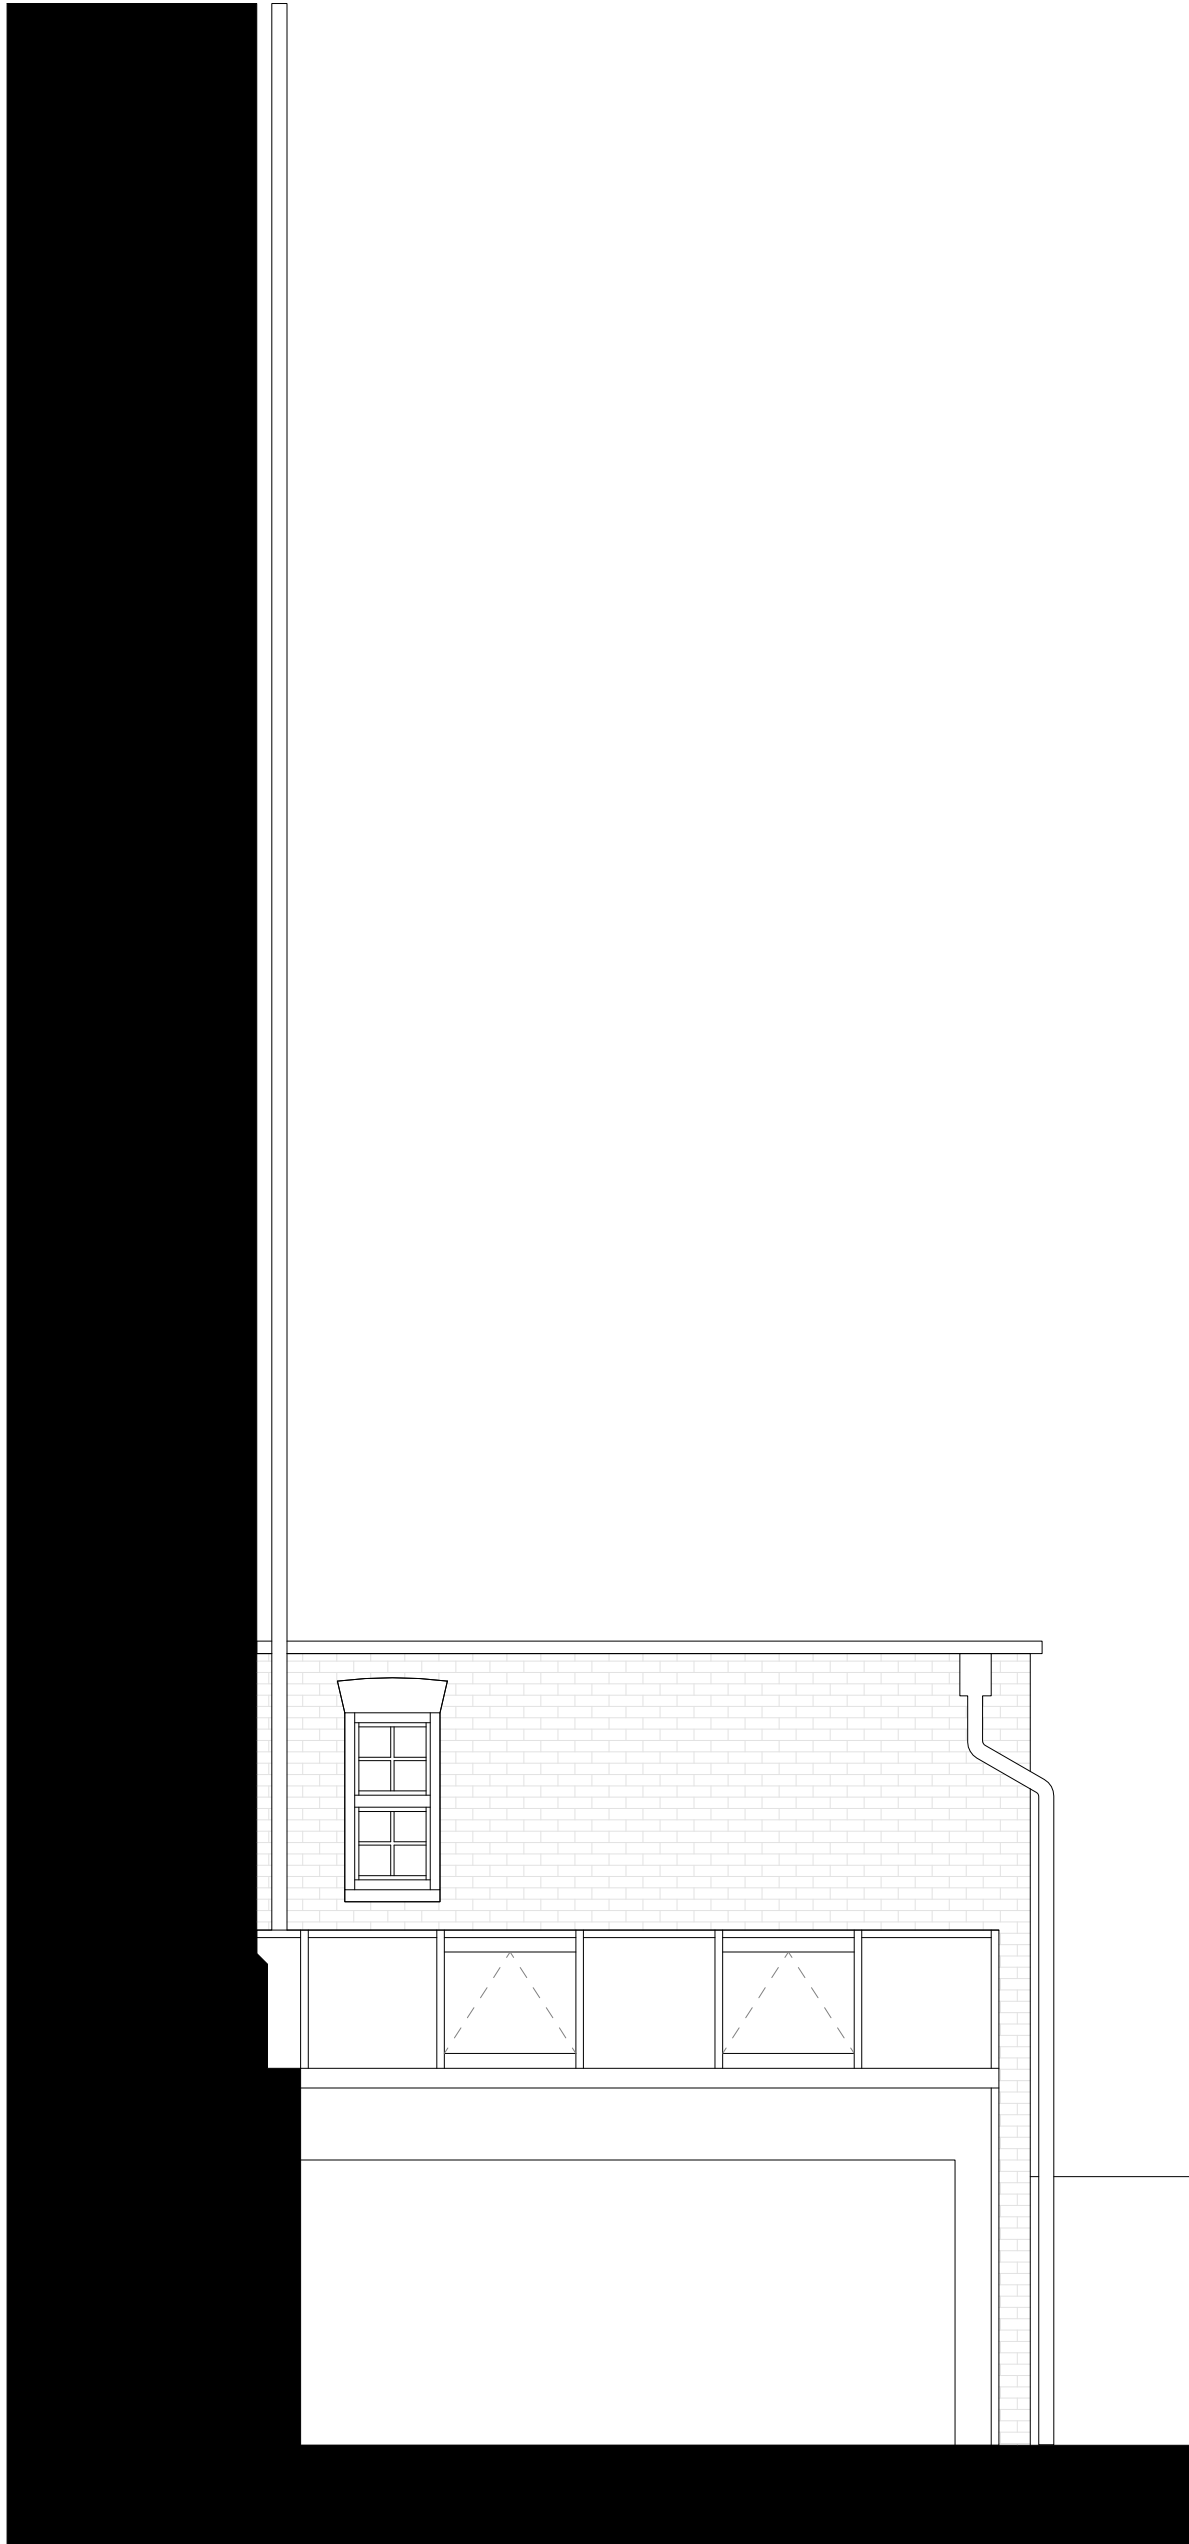

PROJECT

34 Mornington Terrace

TITLE

Proposed Elevation
South

DRAWN BY

Author

SCALE @A3

1 : 50

CHECKED BY

Checker

DATE

04.07.2023

PROJECT NUMBER

23003

REV

DRAWING NUMBER

PL-P-E-223

