

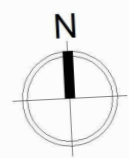


Copyright of this drawing remains the property of and should not be reproduced in full or parts or re-issued. These drawings must be read in conjunction with the structural engineers drawings & details, and with all other consultants, sub-contractor and specialist's drawings and detail. All dimensions are in millimeters, unless stated otherwise. If in doubt please ask. All dimensions must be checked on site and any discrepancies verified with the architect.  
 If used for construction purpose, do not scale from the drawings. Any discrepancies between drawings, details and specification must be reported to the architect immediately before work is put in hand. All work to be carried out in accordance with the current Building Regulations, British Standards.

 

Rev.	Comments	By	Chk	Date

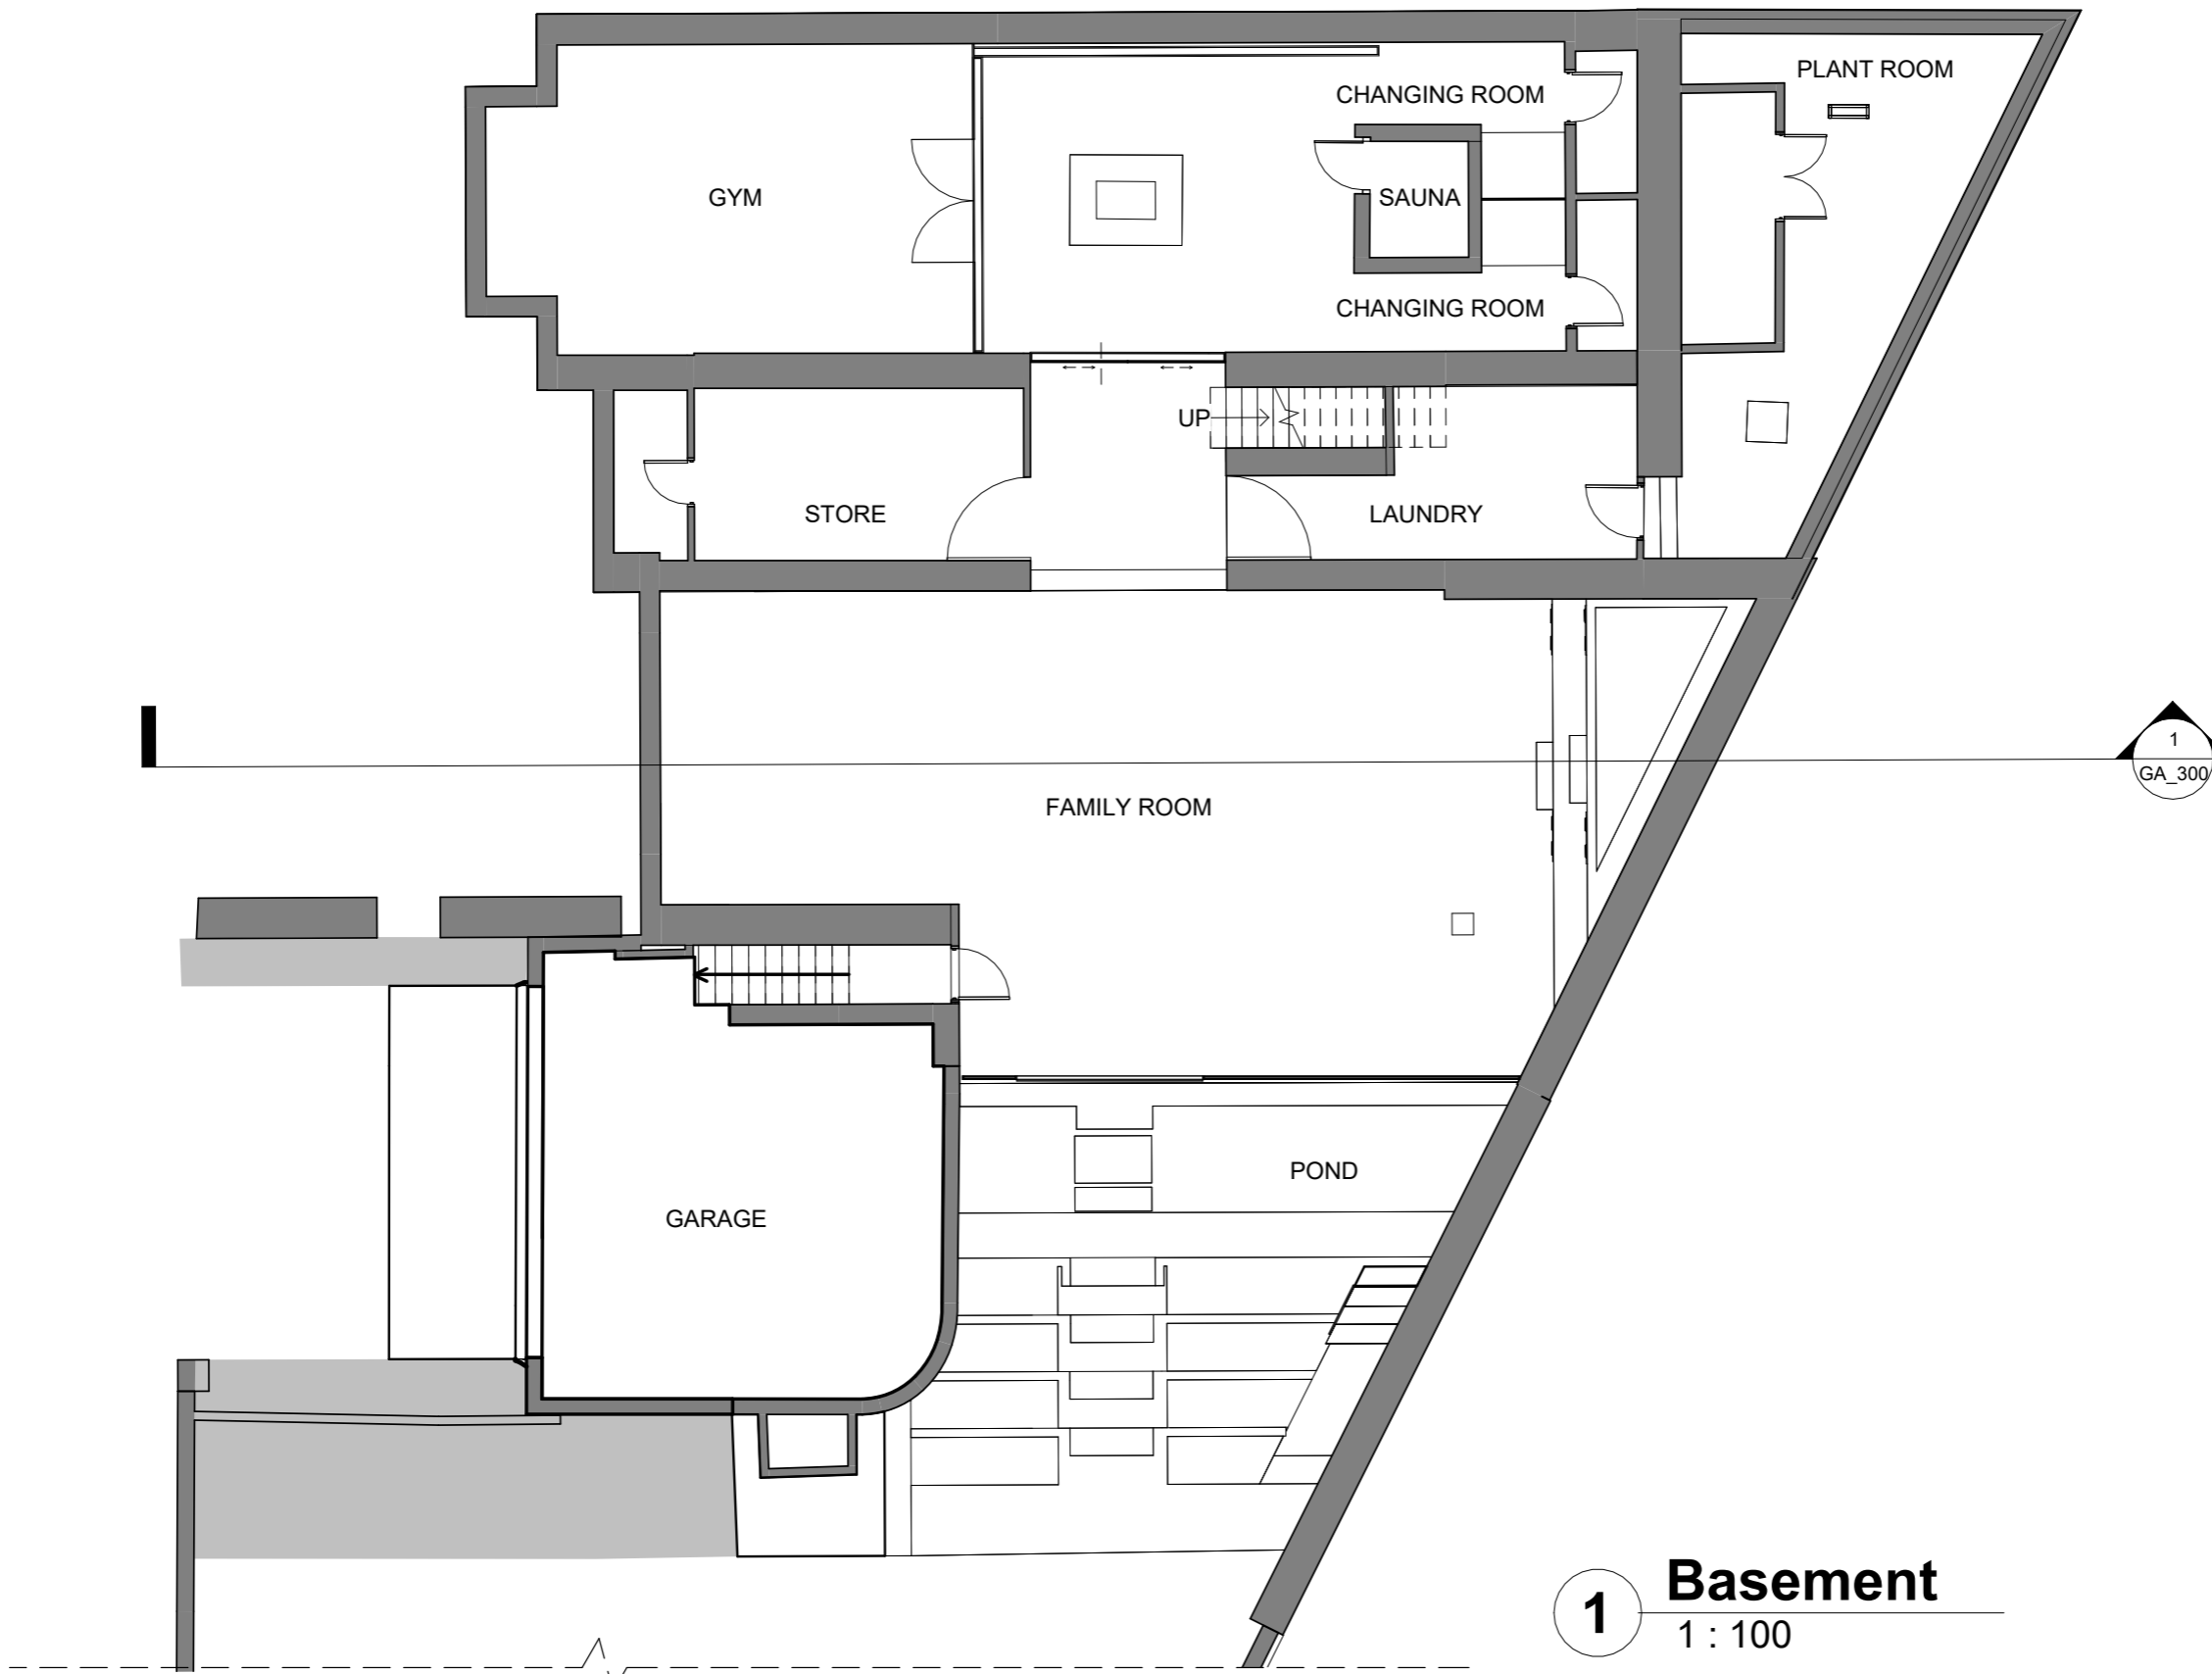

Project Name  
 2 Daleham Gardens, London NW3

Drawing Name:  
 GA 100

Drawing Title :  
 Existing Basement Floor Plan

Client: Kathryn and Alex Bayers	Date 12/03/2024
Agent: N/A	Scale A3 @ 1 : 100

Drawn by: MG	Checked by: MG	Project Code: GA 100	Revision: MG
-----------------	-------------------	-------------------------	-----------------




Grid Orientation: N/A	Site Level Datum GPS
--------------------------	-------------------------

**1** Basement  
 1 : 100



All dimensions are to be checked on site where applicable. This drawing must not be scaled, and only written dimensions should be respected.  
 The species and sizes on this drawing are not guaranteed, and if critical should be verified by an arboriculturist. Tree spreads and average about the bole, and heights are approximate at the time of the survey.

Copyright of this drawing remains the property of and should not be reproduced in full or parts or re-issued. These drawings must be read in conjunction with the structural engineers drawings & details, and with all other consultants, sub-contractor and specialist's drawings and detail. All dimensions are in millimetres, unless stated otherwise. If in doubt please ask. All dimensions must be checked on site and any discrepancies verified with the architect.  
 If used for construction purpose, do not scale from the drawings. Any discrepancies between drawings, details and specification must be reported to the architect immediately before work is put in hand. All works to be carried out in accordance with the current Building Regulations, British Standards.

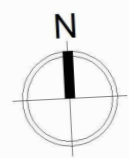 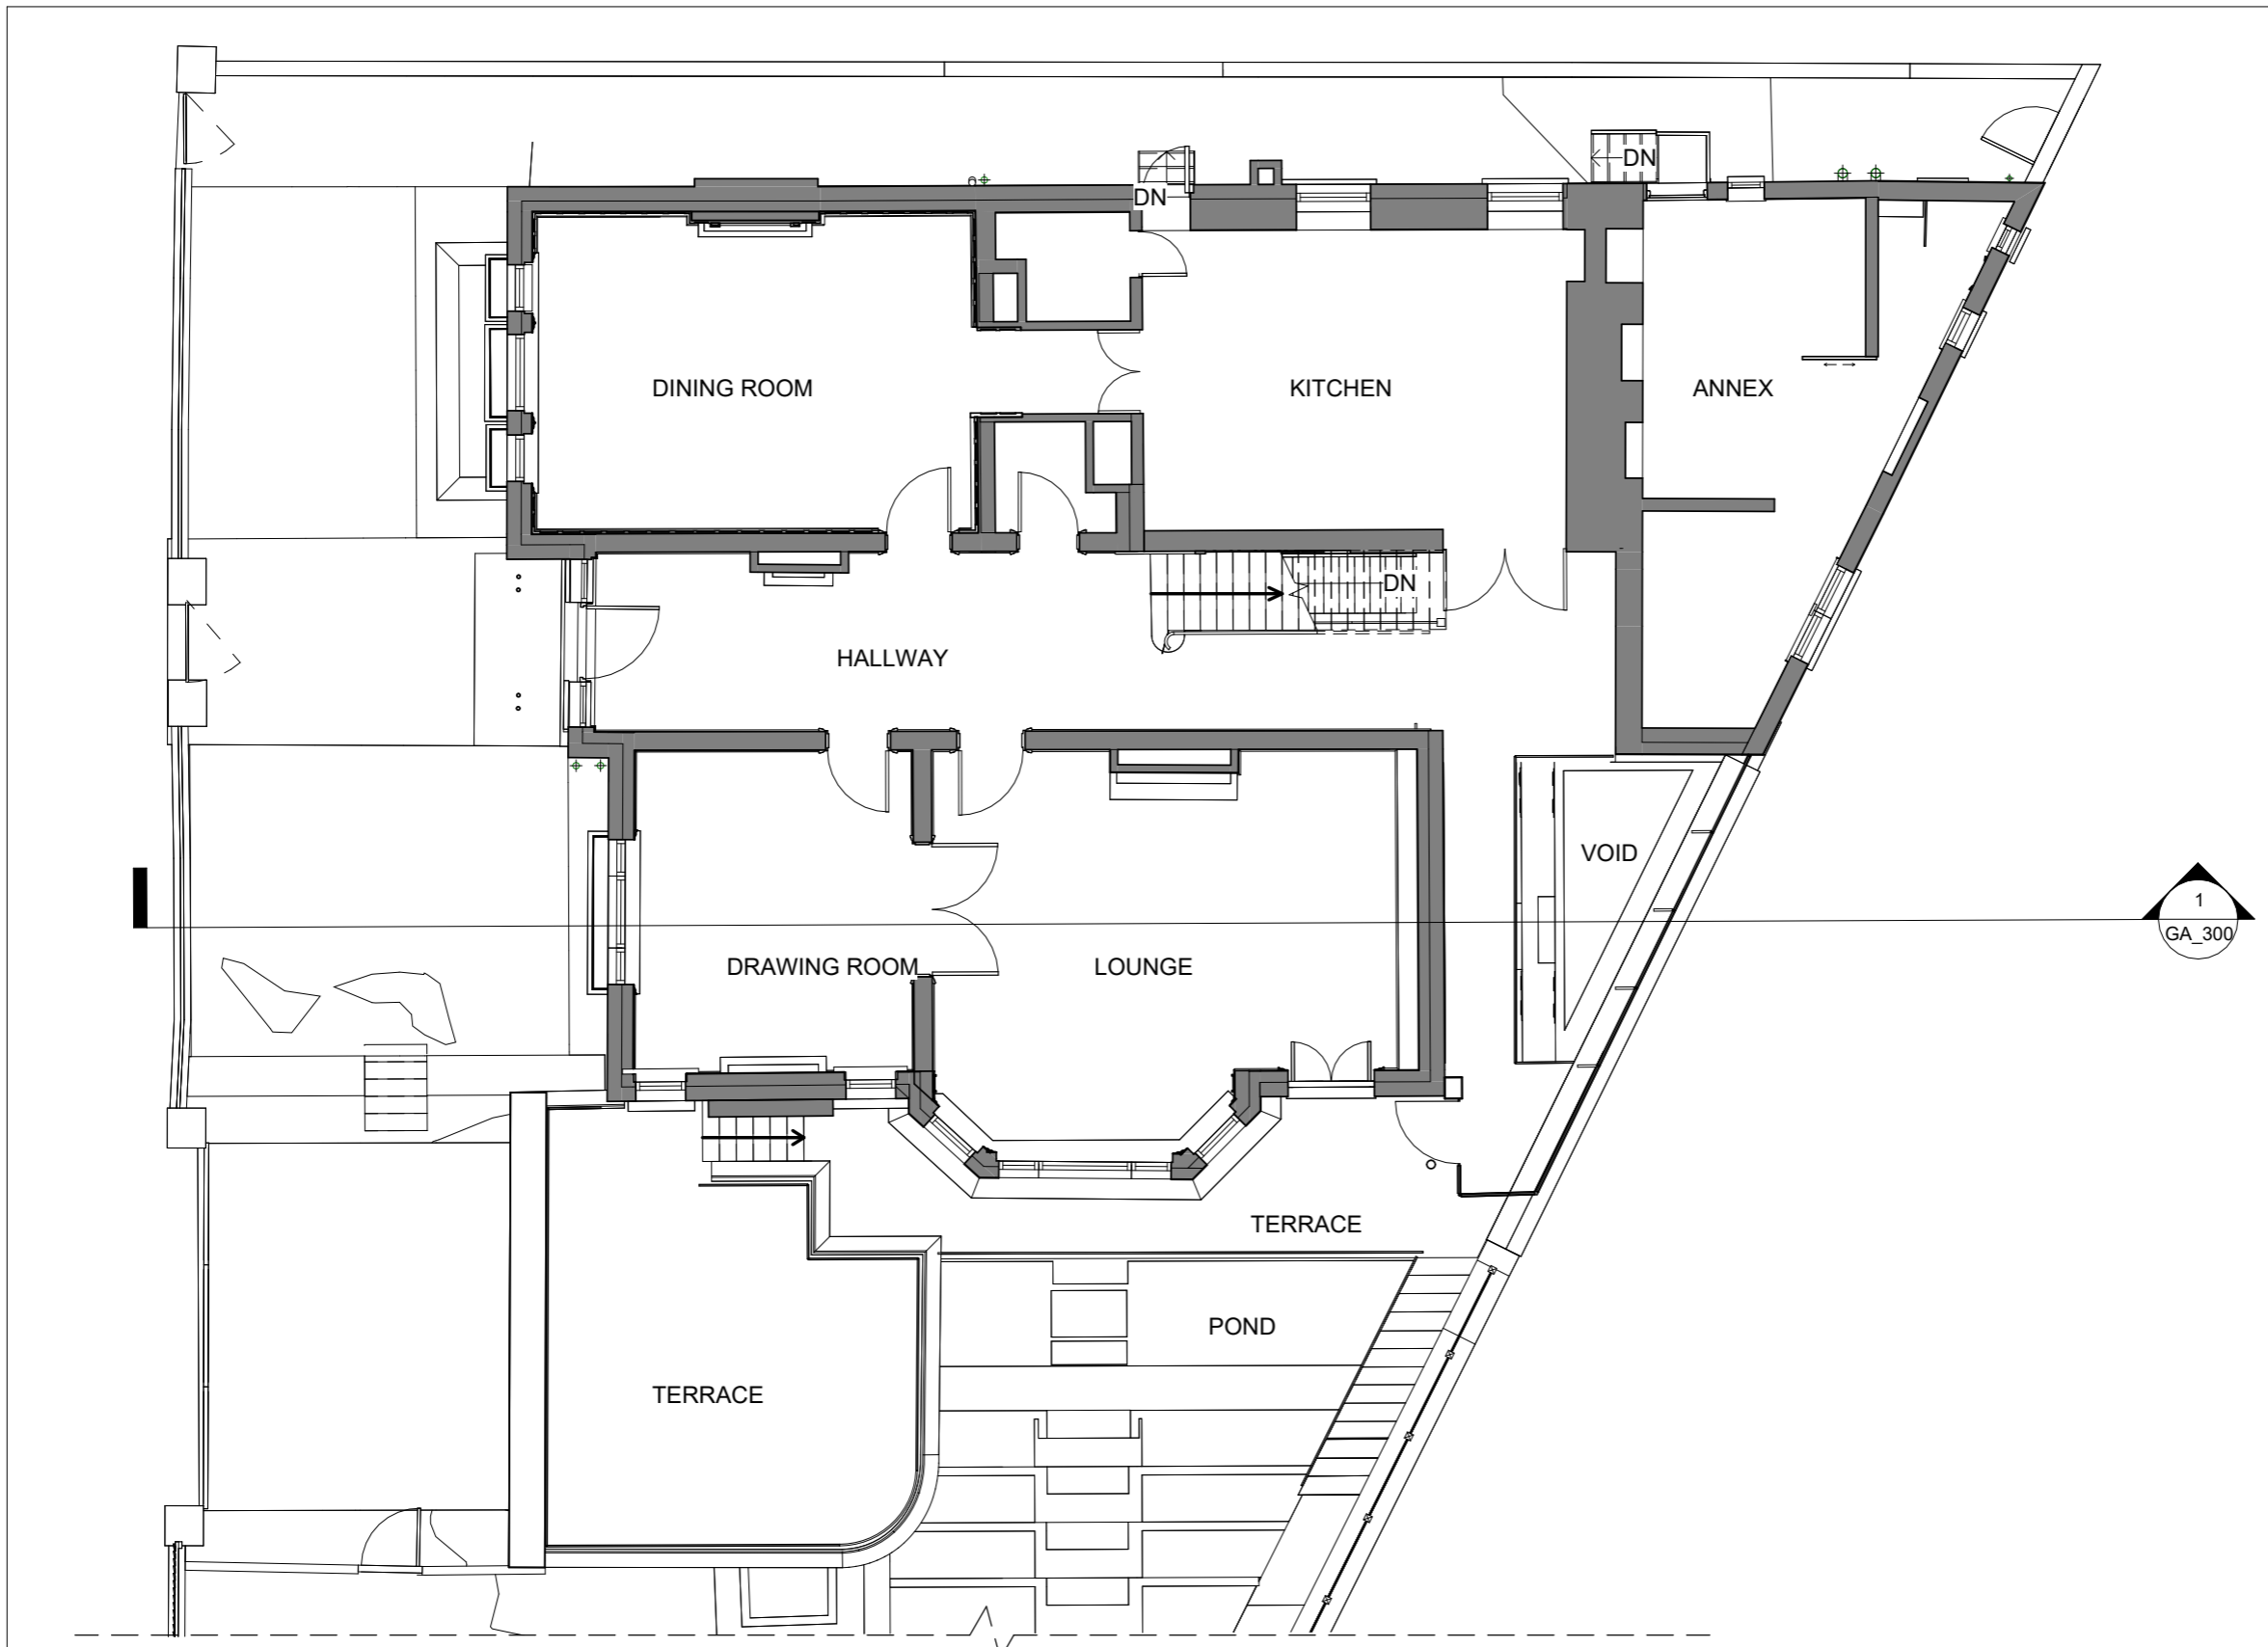

Rev:	Comments	By/Chk	Date



Project Name  
2 Daleham Gardens, London NW3

Drawing Name:  
GA 101

Drawing Title :  
Existing Ground Floor Plan

Client: Kathryn and Alex Bayers	Date 12/03/2024
Agent: N/A	Scale A3 @ 1 : 100

Drawn by: MG	Checked by: MG	Project Code: GA 100	Revision: MG
-----------------	-------------------	-------------------------	-----------------


Grid Orientation: N/A	Site Level Datum GPS
--------------------------	-------------------------

All dimensions are to be checked on site where applicable. This drawing must not be scaled, and only written dimensions should be respected.  
 The species and sizes on this drawing are not guaranteed, and if critical should be verified by an arboriculturist. Tree spreads are average about the bole, and heights are approximate at the time of the survey.


**1** Ground Floor  
1 : 100



Copyright of this drawing remains the property of and should not be reproduced in full or parts or re-issued. These drawings must be read in conjunction with the structural engineers drawings & details, and with all other consultants, sub-contractor and specialist's drawings and detail. All dimensions are in millimeters, unless stated otherwise. If in doubt please ask. All dimensions must be checked on site and any discrepancies verified with the architect.  
 If used for construction purpose, do not scale from the drawings. Any discrepancies between drawings, details and specification must be reported to the architect immediately before work is put in hand. All work to be carried out in accordance with the current Building Regulations, British Standards.

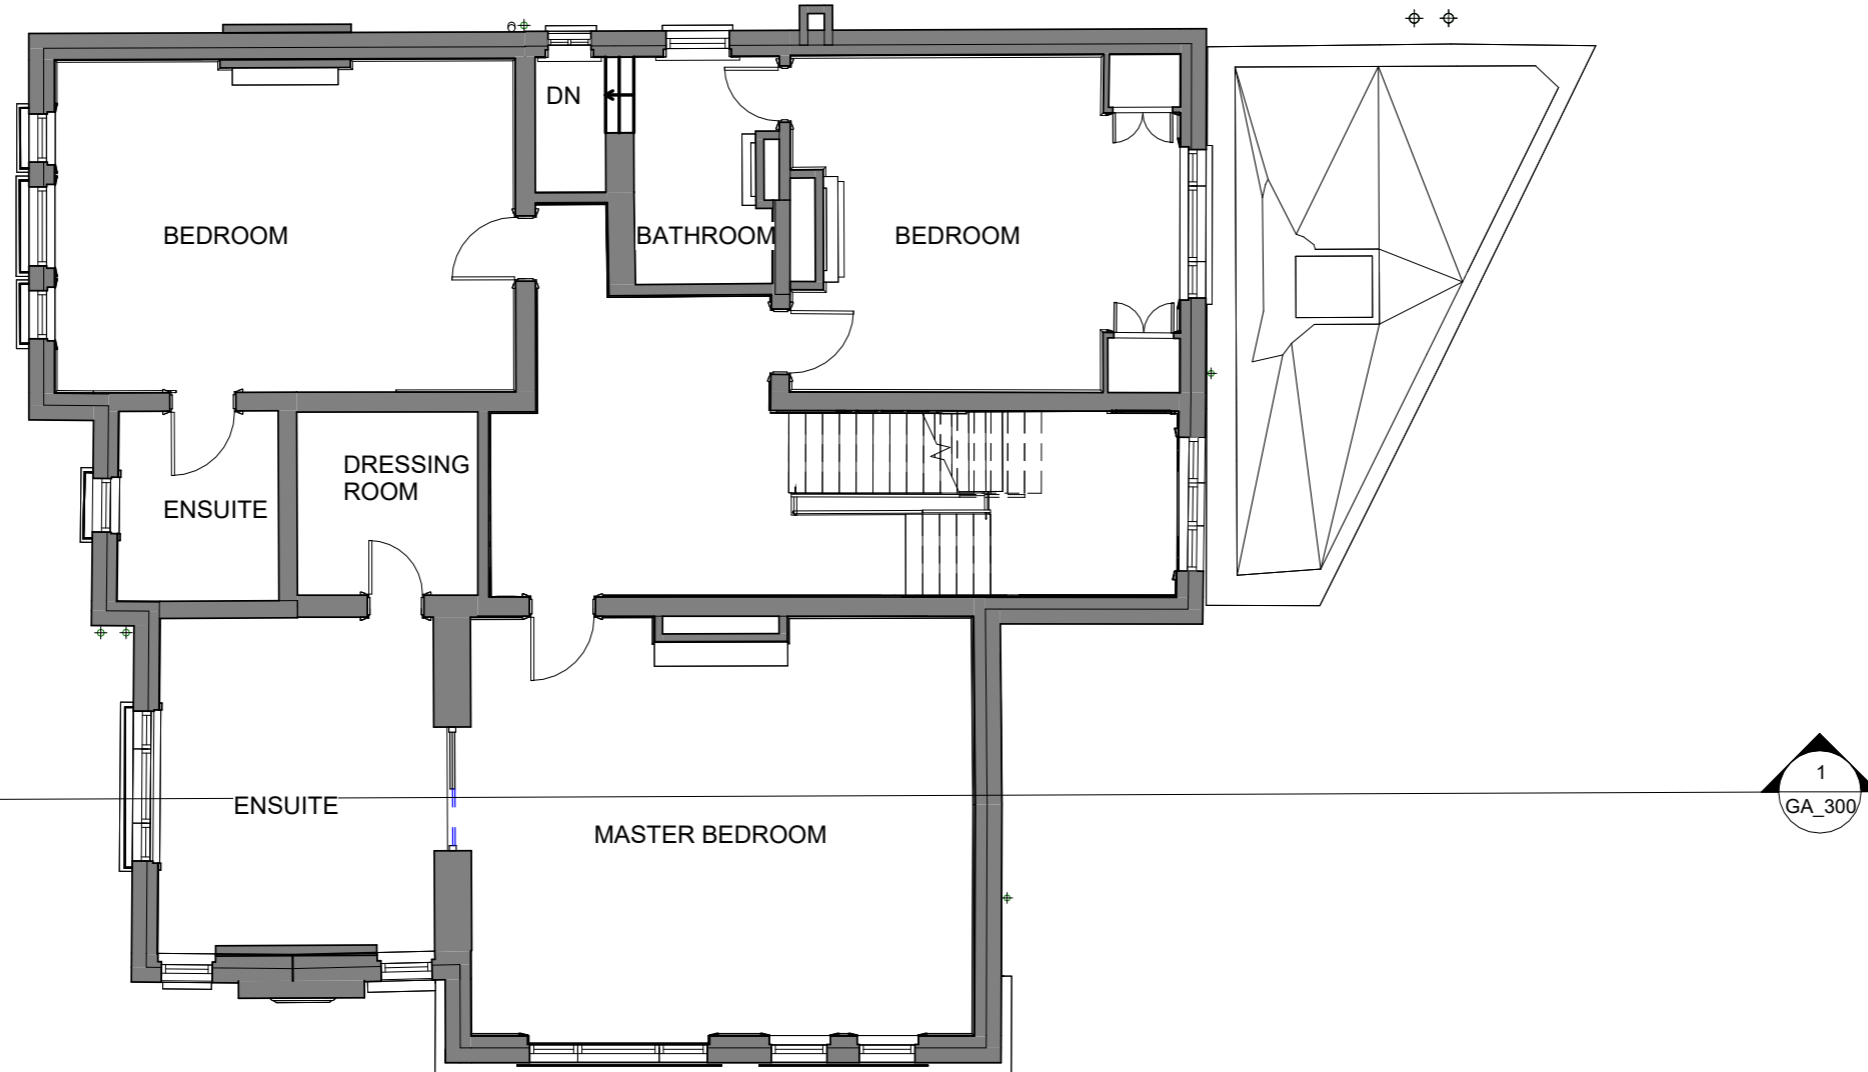

**1** First Floor  
1 : 100

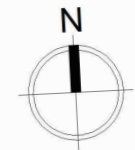

Rev.	Comments	By	Chk	Date



Project Name  
2 Daleham Gardens, London NW3

Drawing Name:  
GA 102

Drawing Title :  
Existing First Floor Plan

Client: Kathryn and Alex Bayers	Date 12/03/2024
Agent: N/A	Scale A3 @ 1 : 100


Drawn by: MG	Checked by: MG	Project Code: GA 100	Revision: MG
-----------------	-------------------	-------------------------	-----------------

Grid Orientation: N/A	Site Level Datum GPS
--------------------------	-------------------------


All dimensions are to be checked on site where applicable. This drawing must not be scaled, and only written dimensions should be respected.  
 True species and sizes on the drawing are not guaranteed, and if critical should be verified by an arboriculturist. 



Copyright of this drawing remains the property of and should not be reproduced in full or parts or re-issued. These drawings must be read in conjunction with the structural engineers drawings & details, and with all other consultants, sub-contractor and specialist's drawings and detail. All dimensions are in millimeters, unless stated otherwise. If in doubt please ask. All dimensions must be checked on site and any discrepancies verified with the architect.  
 If used for construction purpose, do not scale from the drawings. Any discrepancies between drawings, details and specification must be reported to the architect immediately before work is put in hand. All works to be carried out in accordance with the current Building Regulations, British Standards.

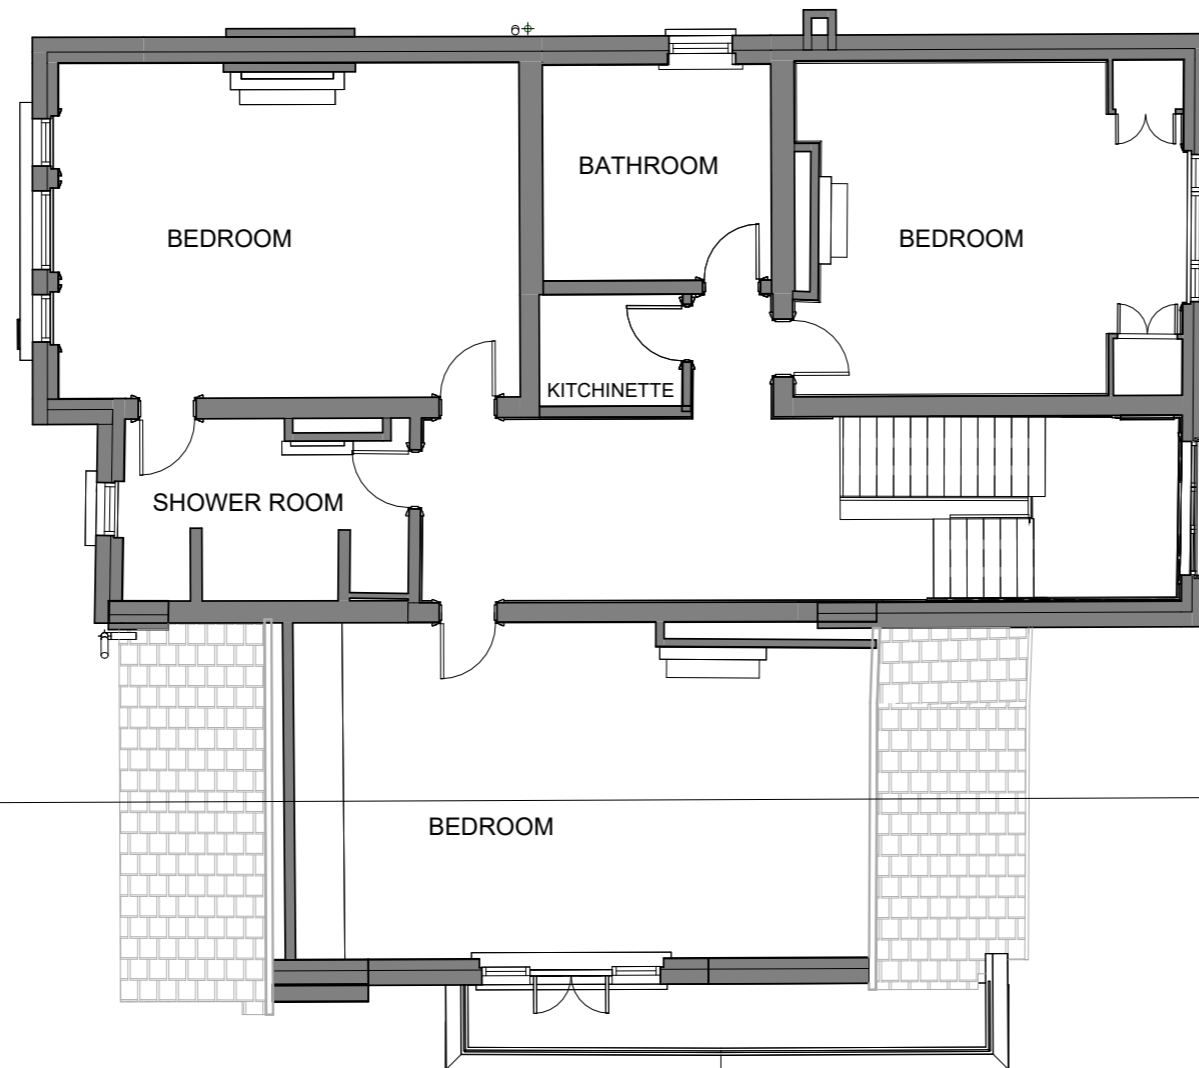

**1** **Second Floor**  
1 : 100

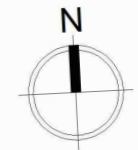

Rev.	Comments	By	Chk	Date

**DASH**

Project Name  
2 Daleham Gardens, London NW3

Drawing Name:  
GA 103

Drawing Title :  
Existing Second Floor Plan



Client: Kathryn and Alex Bayers	Date 12/03/2024
Agent: N/A	Scale A3 @ 1 : 100

Drawn by: MG	Checked by: MG	Project Code: GA 100	Revision: MG
-----------------	-------------------	-------------------------	-----------------

Grid Orientation: N/A	Site Level Datum GPS
--------------------------	-------------------------

All dimensions are to be checked on site where applicable. This drawing must not be scaled, and only written dimensions should be respected.  
 The species and sizes on this drawing are not guaranteed, and if critical should be verified by an arboriculturist. Tree spreads and average about the bole, and heights are approximate at the time of the survey.

Copyright of this drawing remains the property of and should not be reproduced in full or parts or re-issued. These drawings must be read in conjunction with the structural engineers drawings & details, and with all other consultants, sub-contractor and specialist's drawings and detail. All dimensions are in millimeters, unless stated otherwise. If in doubt please ask. All dimensions must be checked on site and any discrepancies verified with the architect.  
 If used for construction purpose, do not scale from the drawings. Any discrepancies between drawings, details and specification must be reported to the architect immediately before work is put in hand. All work to be carried out in accordance with the current Building Regulations, British Standards.

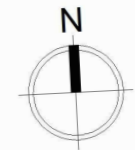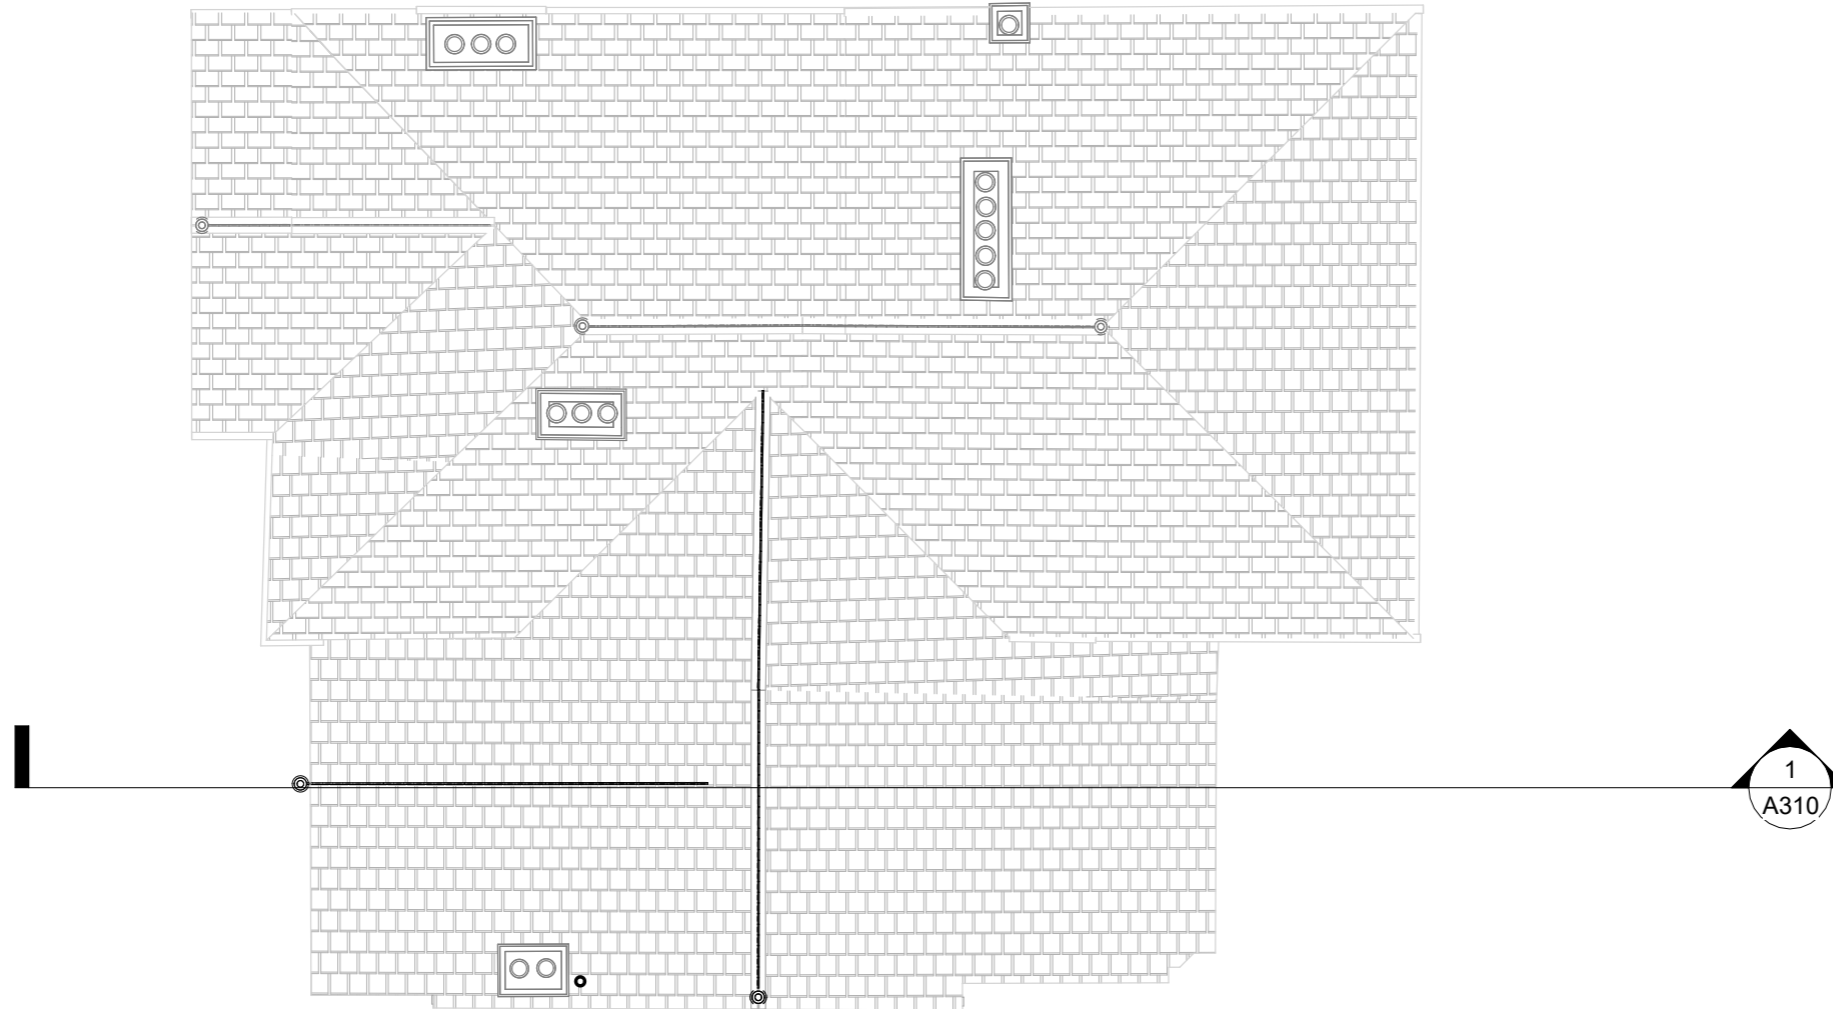

1  
A310

1 Roof  
1 : 100



Rev.	Comments	By	Chk	Date

**DASH**

Project Name  
2 Daleham Gardens, London NW3

Drawing Name:  
GA 104

Drawing Title :  
Existing Roof plan

Client: Kathryn and Alex Bayers	Date 12/03/2024
Agent: N/A	Scale A3 @ 1 : 100

Drawn by: MG	Checked by: MG	Project Code: GA 100	Revision: MG
-----------------	-------------------	-------------------------	-----------------

Grid Orientation: N/A	Site Level Datum GPS
--------------------------	-------------------------

All dimensions are to be checked on site where applicable. This drawing must not be scaled, and only written dimensions should be respected.  
 The species and sizes on this drawing are not guaranteed, and if critical should be verified by an arboriculturist. Tree spreads and average about the bole, and heights are approximate at the time of the survey.

Copyright of this drawing remains the property of and should not be reproduced in full or parts or re-issued. These drawings must be read in conjunction with the structural engineers drawings & details, and with all other consultants, sub-contractor and specialist's drawings and detail. All dimensions are in millimeters, unless stated otherwise. If in doubt please ask. All dimensions must be checked on site and any discrepancies verified with the architect.  
 If used for construction purpose, do not scale from the drawings. Any discrepancies between drawings, details and specification must be reported to the architect immediately before work is put in hand. All works to be carried out in accordance with the current Building Regulations, British Standards.



**1** Elevation North  
1 : 100



Rev.	Comments	By/Chk	Date

**DASH**

Project Name  
2 Daleham Gardens, London NW3

Drawing Name:  
GA 200

Drawing Title :  
Existing Elevations North

Client: Kathryn and Alex Bayers	Date 12/03/2024
Agent: N/A	Scale A3 @ 1 : 100

Drawn by: Checker	Checked by: Checker	Project Code: GA 100	Revision: Checker
----------------------	------------------------	-------------------------	----------------------

Grid Orientation: N/A	Site Level Datum GPS
--------------------------	-------------------------

All dimensions are to be checked on site where applicable. This drawing must not be scaled, and only written dimensions should be respected.  
 True species and sizes on the drawing are not guaranteed, and if critical should be verified by an arboriculturist. True spreads and average about the hole, and heights are approximate at the time of the survey.

Copyright of this drawing remains the property of and should not be reproduced in full or parts or re-issued. These drawings must be read in conjunction with the structural engineers drawings & details, and with all other consultants, sub-contractor and specialist's drawings and detail. All dimensions are in millimetres, unless stated otherwise. If in doubt please ask. All dimensions must be checked on site and any discrepancies verified with the architect.  
 If used for construction purpose, do not scale from the drawings. Any discrepancies between drawings, details and specification must be reported to the architect immediately before work is put in hand. All work to be carried out in accordance with the current Building Regulations, British Standards.



**1** Elevation South  
 1 : 100

Rev.	Comments	By	Chk	Date



Project Name  
 2 Daleham Gardens, London NW3

Drawing Name:  
 GA 201

Drawing Title :  
 Existing Elevations South

Client: Kathryn and Alex Bayers	Date 12/03/2024
Agent: N/A	Scale A3 @ 1 : 100


Drawn by: Checker	Checked by: Checker	Project Code: GA 100	Revision: Checker
----------------------	------------------------	-------------------------	----------------------

Grid Orientation: N/A	Site Level Datum GPS
--------------------------	-------------------------

All dimensions are to be checked on site where applicable. This drawing must not be scaled, and only written dimensions should be respected.  
 True species and sizes on the drawing are not guaranteed, and if critical should be verified by an arboriculturist. 



Copyright of this drawing remains the property of and should not be reproduced in full or parts or re-issued. These drawings must be read in conjunction with the structural engineers drawings & details, and with all other consultants, sub-contractor and specialist's drawings and detail. All dimensions are in millimeters, unless stated otherwise. If in doubt please ask. All dimensions must be checked on site and any discrepancies verified with the architect.  
 If used for construction purpose, do not scale from the drawings. Any discrepancies between drawings, details and specification must be reported to the architect immediately before work is put in hand. All works to be carried out in accordance with the current Building Regulations, British Standards.

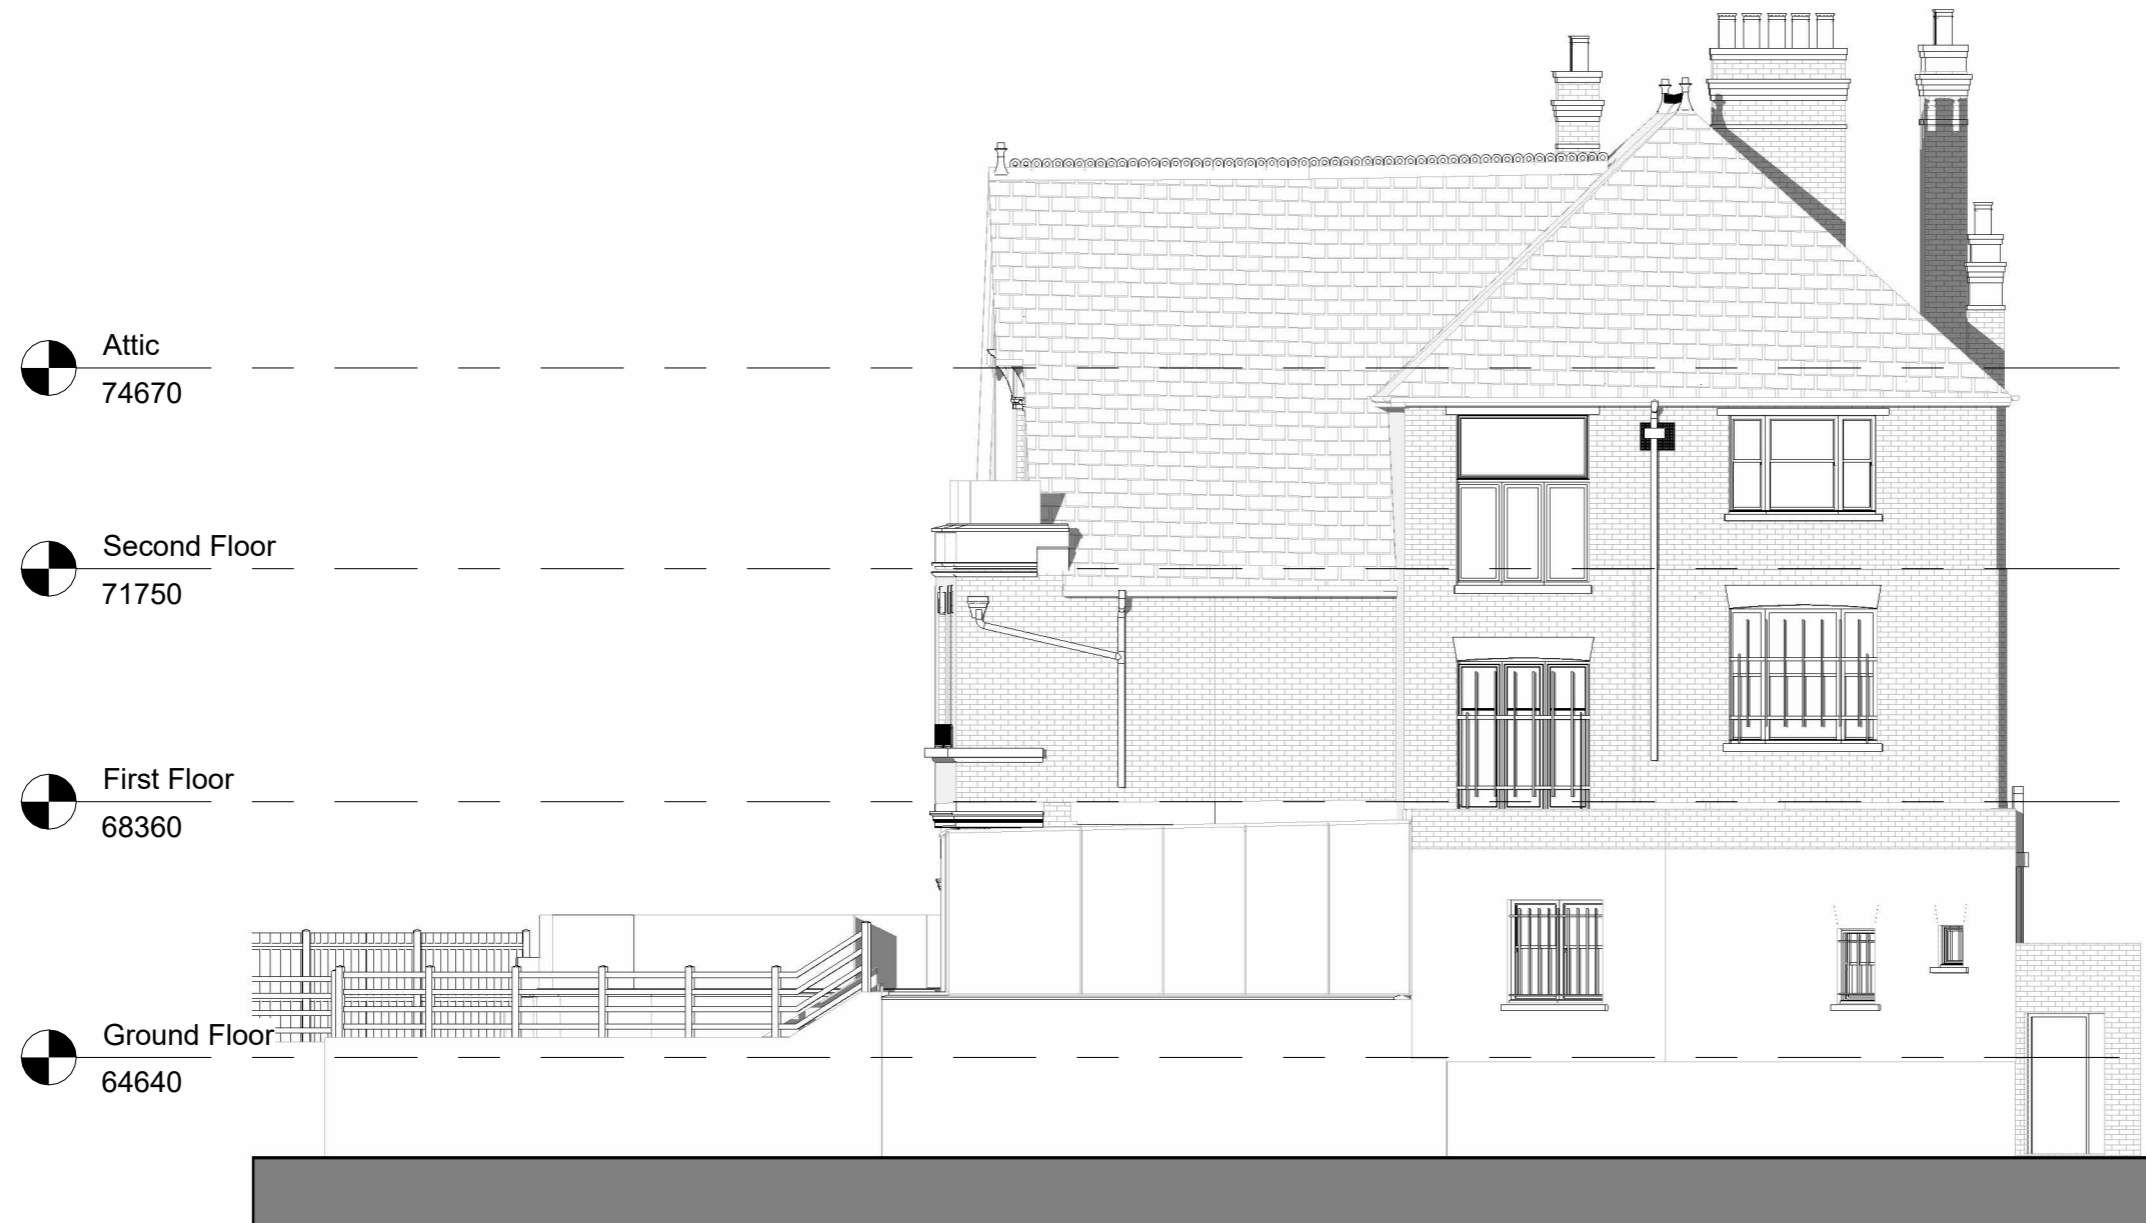

**1** Elevation East  
 1 : 100



Rev:	Comments	By/Chk	Date

**DASH**

Project Name  
 2 Daleham Gardens, London NW3

Drawing Name:  
 GA 202

Drawing Title :  
 Existing Elevations East

Client: Kathryn and Alex Bayers	Date 12/03/2024
Agent: N/A	Scale A3 @ 1 : 100

Drawn by: Checker	Checked by: Checker	Project Code: GA 100	Revision: Checker
----------------------	------------------------	-------------------------	----------------------

Grid Orientation: N/A	Site Level Datum GPS
--------------------------	-------------------------

All dimensions are to be checked on site where applicable. This drawing must not be scaled, and only written dimensions should be respected.  
 True species and sizes on the drawing are not guaranteed, and if critical should be verified by an arboriculturist. 



Copyright of this drawing remains the property of and should not be reproduced in full or parts or re-issued. These drawings must be read in conjunction with the structural engineers drawings & details, and with all other consultants, sub-contractor and specialist's drawings and detail. All dimensions are in millimetres, unless stated otherwise. If in doubt please ask. All dimensions must be checked on site and any discrepancies verified with the architect.  
 If used for construction purpose, do not scale from the drawings. Any discrepancies between drawings, details and specification must be reported to the architect immediately before work is put in hand. All works to be carried out in accordance with the current Building Regulations, British Standards.



**1** Elevation West  
1 : 100



Rev.	Comments	By/Chk	Date

**DASH**

Project Name  
2 Daleham Gardens, London NW3

Drawing Name:  
GA 203

Drawing Title :  
Existing Elevation West


Client: Kathryn and Alex Bayers	Date 12/03/2024
Agent: N/A	Scale A3 @ 1 : 100

Drawn by: Checker	Checked by: Checker	Project Code: GA 100	Revision: Checker
----------------------	------------------------	-------------------------	----------------------

Grid Orientation: N/A	Site Level Datum GPS
--------------------------	-------------------------

All dimensions are to be checked on site where applicable. This drawing must not be scaled, and only written dimensions should be respected.  
 True species and sizes on the drawing are not guaranteed, and if critical should be verified by an arboriculturist. True species and average about the hole, and heights are approximate at the time of the survey.

Copyright of this drawing remains the property of and should not be reproduced in full or parts or re-issued. These drawings must be read in conjunction with the structural engineers drawings & details, and with all other consultants, sub-contractor and specialist's drawings and detail. All dimensions are in millimeters, unless stated otherwise. If in doubt please ask. All dimensions must be checked on site and any discrepancies verified with the architect.  
 If used for construction purpose, do not scale from the drawings. Any discrepancies between drawings, details and specification must be reported to the architect immediately before work is put in hand. All works to be carried out in accordance with the current Building Regulations, British Standards.

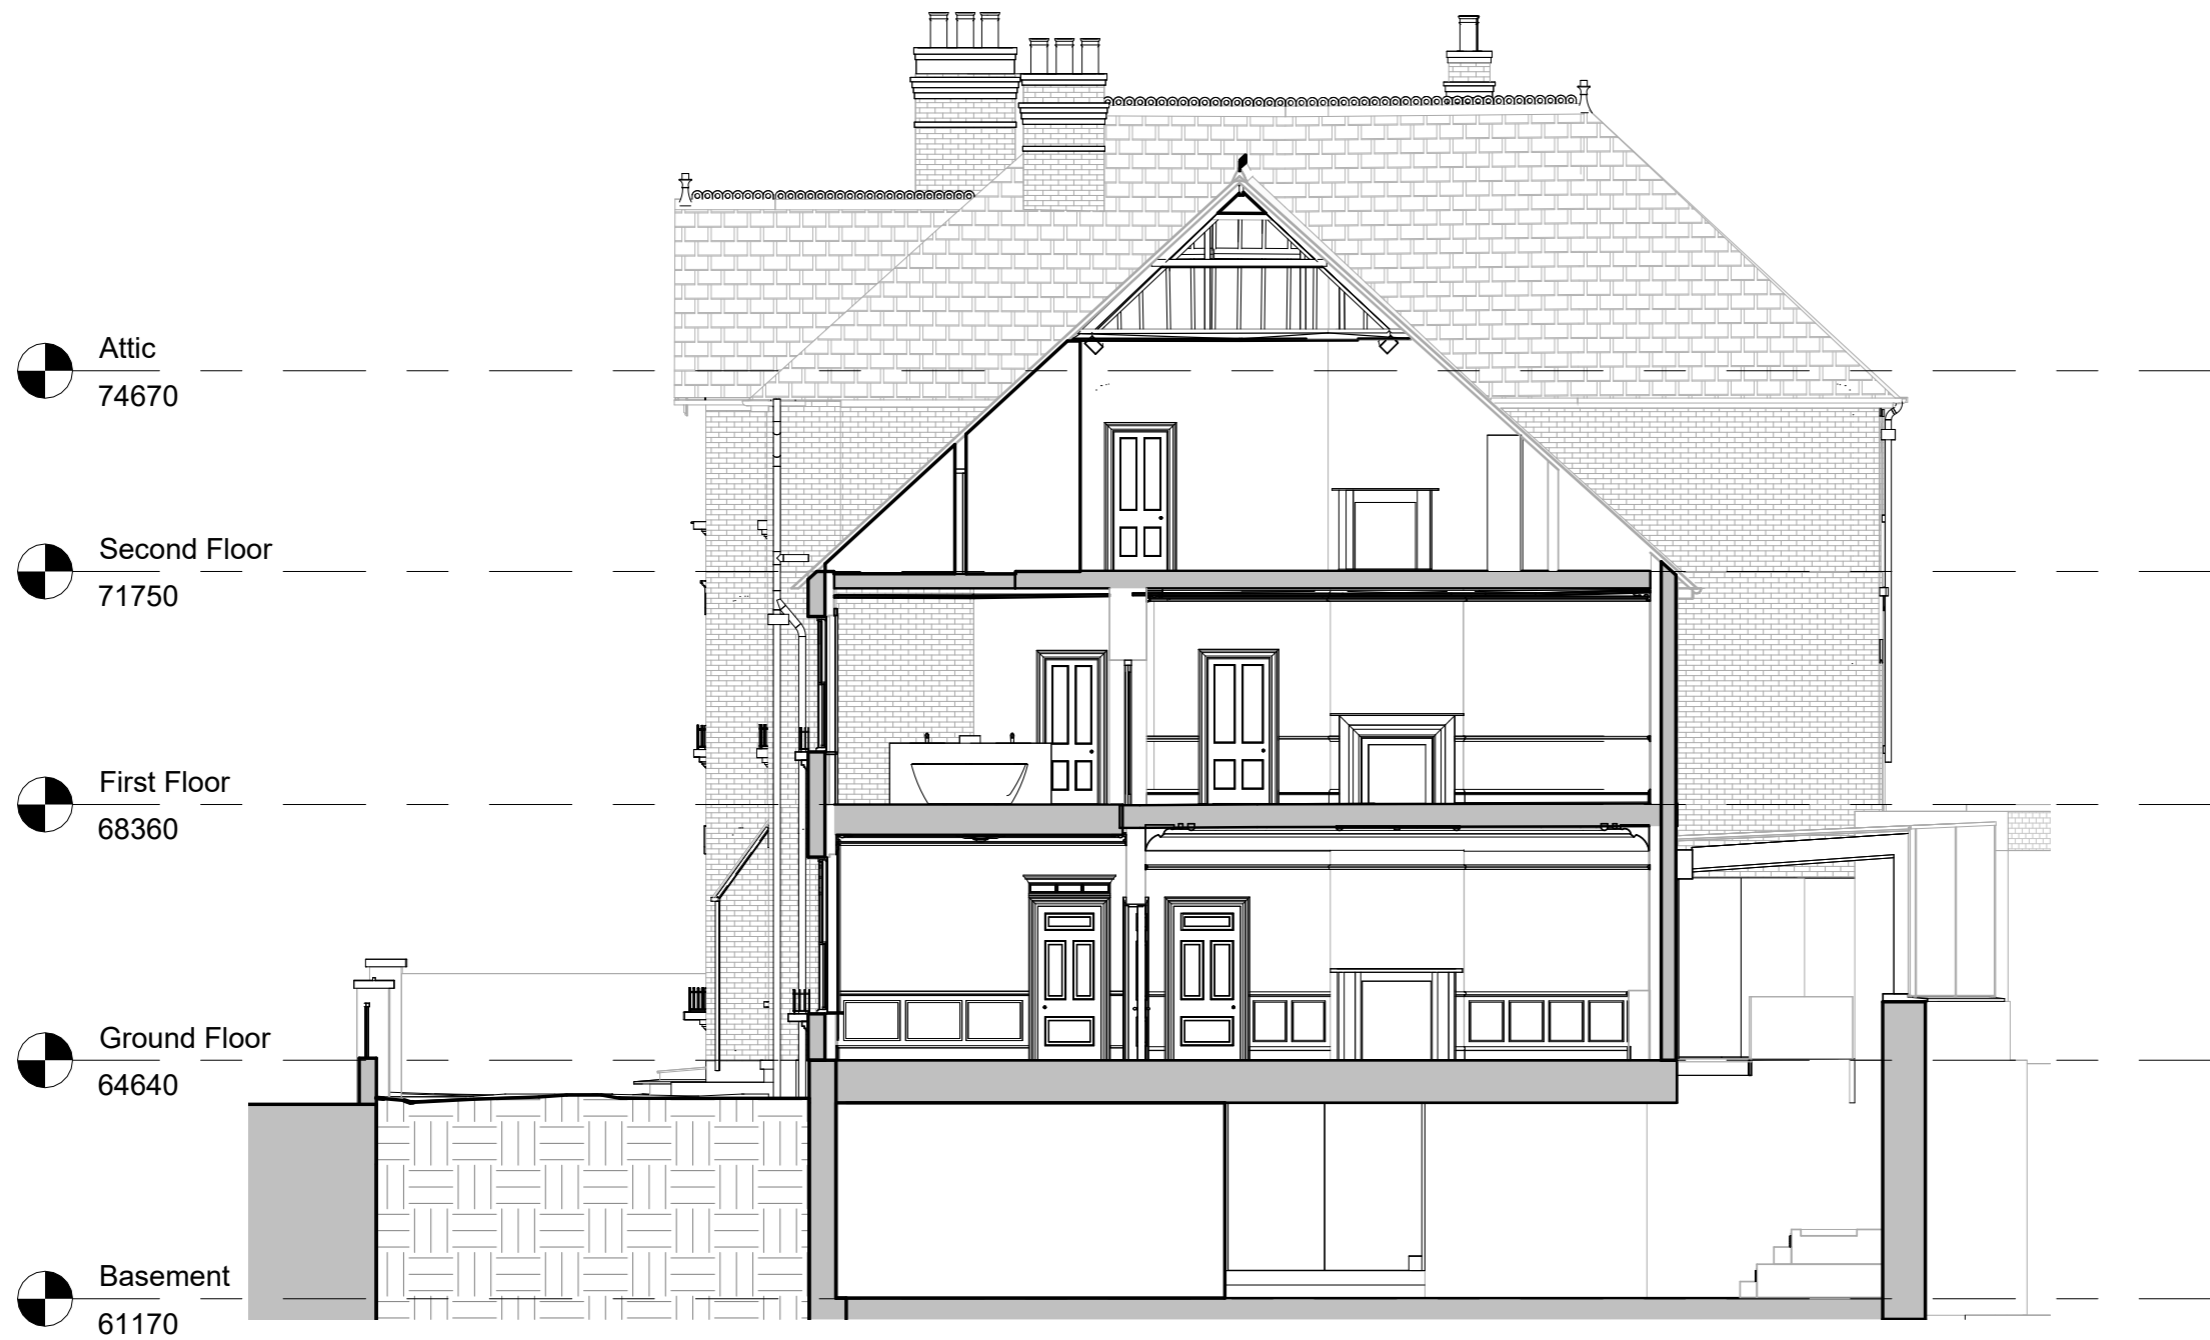

**1 Section CC'**  
1 : 100



Rev:	Comments	By/Chk	Date



Project Name  
2 Daleham Gardens, London NW3

Drawing Name:  
GA 300

Drawing Title :  
Existing Sections

Client: Kathryn and Alex Bayers	Date 12/03/2024
Agent: N/A	Scale A3 @ 1 : 100

Drawn by: Checker	Checked by: Checker	Project Code: GA 100	Revision: Checker
----------------------	------------------------	-------------------------	----------------------

Grid Orientation: N/A	Site Level Datum GPS
--------------------------	-------------------------

All dimensions are to be checked on site where applicable. This drawing must not be scaled, and only written dimensions should be respected.  
 The species and sizes on this drawing are not guaranteed, and if critical should be verified by an arboriculturist. Tree spreads are average about the bole, and heights are approximate at the time of the survey.