
 


1 Basement
1 : 100

Copyright of this drawing remains the property of and should not be reproduced in full or parts or re-issued. These drawings must be read in conjunction with the structural engineers drawings & details, and with all other consultants, sub-contractor and specialist's drawings and detail. All dimensions are in millimeters, unless stated otherwise. If in doubt please ask. All dimensions must be checked on site and any discrepancies verified with the architect.
If used for construction purpose, do not scale from the drawings. Any discrepancies between drawings, details and specification must be reported to the architect immediately before work is put in hand. All work to be carried out in accordance with the current Building Regulations, British Standards.

 Proposed Extension

 

Rev:	Comments	By	Chk	Date



Project Name
2 Daleham Gardens, London NW3

Drawing Name:
GA 110

Drawing Title :
Proposed Basement Floor Plan

Client: Kathryn and Alex Bayers	Date 12/03/2024
Agent: N/A	Scale A3 @ 1 : 100


Drawn by: MG	Checked by: MG	Project Code: GA 110	Revision: MG
-----------------	-------------------	-------------------------	-----------------

Grid Orientation: N/A	Site Level Datum GPS
--------------------------	-------------------------

All dimensions are to be checked on site where applicable. This drawing must not be scaled, and only written dimensions should be respected.

True species and sizes on this drawing are not guaranteed, and if critical should be verified by an arboriculturist. True spreads are average about the bole, and heights are approximate at the time of the survey.

Copyright of this drawing remains the property of and should not be reproduced in full or parts or re-issued. These drawings must be read in conjunction with the structural engineers drawings & details, and with all other consultants, sub-contractor and specialist's drawings and detail. All dimensions are in millimetres, unless stated otherwise. If in doubt please ask. All dimensions must be checked on site and any discrepancies verified with the architect.
If used for construction purpose, do not scale from the drawings. Any discrepancies between drawings, details and specification must be reported to the architect immediately before work is put in hand. All work to be carried out in accordance with the current Building Regulations, British Standards.

  Proposed Extension

Rev:	Comments	By	Chk	Date

DASH

Project Name
2 Daleham Gardens, London NW3

Drawing Name:
GA 111

Drawing Title :
Proposed Ground Floor Plan


Client: Kathryn and Alex Bayers	Date 12/03/2024
Agent: N/A	Scale A3 @ 1 : 100

Drawn by: MG	Checked by: MG	Project Code: GA 110	Revision: MG
-----------------	-------------------	-------------------------	-----------------

Grid Orientation: N/A	Site Level Datum GPS
--------------------------	-------------------------

All dimensions are to be checked on site where applicable. This drawing must not be scaled, and only written dimensions should be respected.

Tree species and sizes on this drawing are not guaranteed, and if critical should be verified by an arboricultural. Tree spreads are average about the bole, and heights are approximate at the time of the survey.

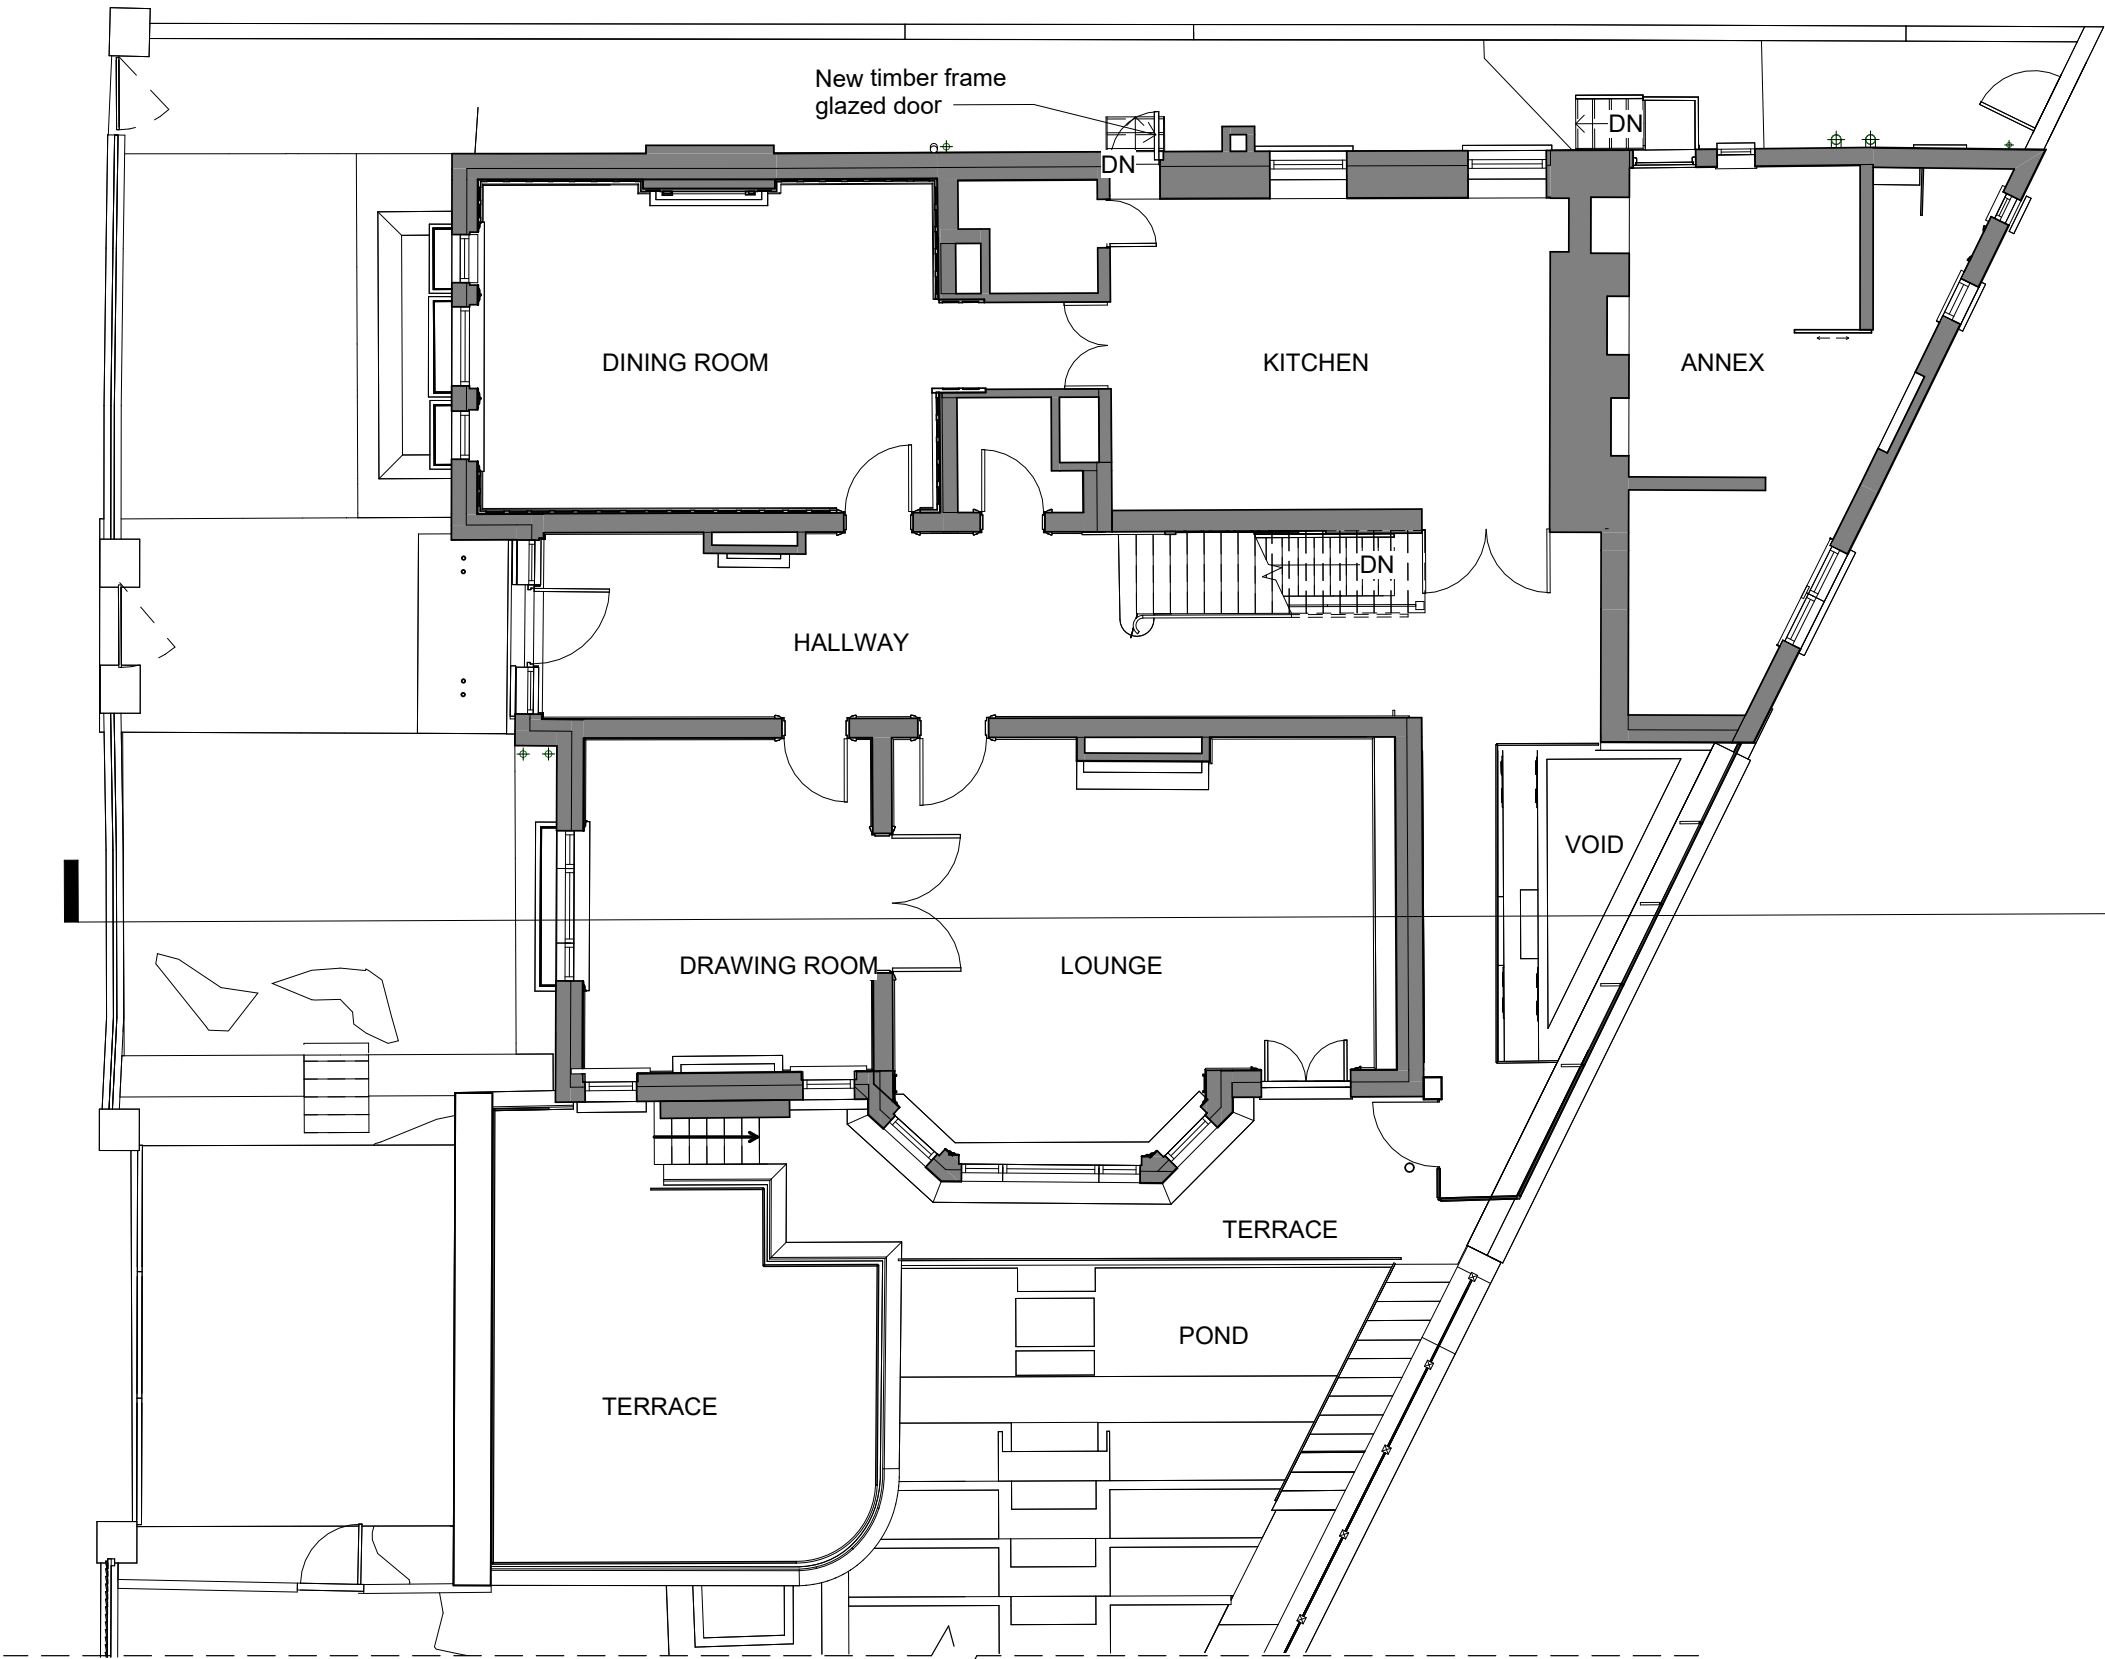


1 Ground Floor
1 : 100



Copyright of this drawing remains the property of and should not be reproduced in full or parts or re-issued. These drawings must be read in conjunction with the structural engineers drawings & details, and with all other consultants, sub-contractor and specialist's drawings and detail. All dimensions are in millimeters, unless stated otherwise. If in doubt please ask. All dimensions must be checked on site and any discrepancies verified with the architect.
If used for construction purpose, do not scale from the drawings. Any discrepancies between drawings, details and specification must be reported to the architect immediately before work is put in hand. All works to be carried out in accordance with the current Building Regulations, British Standards.



Proposed Extension

 

Rev:	Comments	By	Chk	Date

DASH

Project Name
2 Daleham Gardens, London NW3

Drawing Name:
GA 112

Drawing Title :
Proposed First Floor Plan


Client: Kathryn and Alex Bayers	Date 12/03/2024
Agent: N/A	Scale A3 @ 1 : 100

Drawn by: MG	Checked by: MG	Project Code: GA 110	Revision: MG
-----------------	-------------------	-------------------------	-----------------

Grid Orientation: N/A	Site Level Datum GPS
--------------------------	-------------------------

All dimensions are to be checked on site where applicable. This drawing must not be scaled, and only written dimensions should be respected.

Tree species and sizes on this drawing are not guaranteed, and if critical should be verified by an arboricultural. Tree spreads are average about the bole, and heights are approximate at the time of the survey.

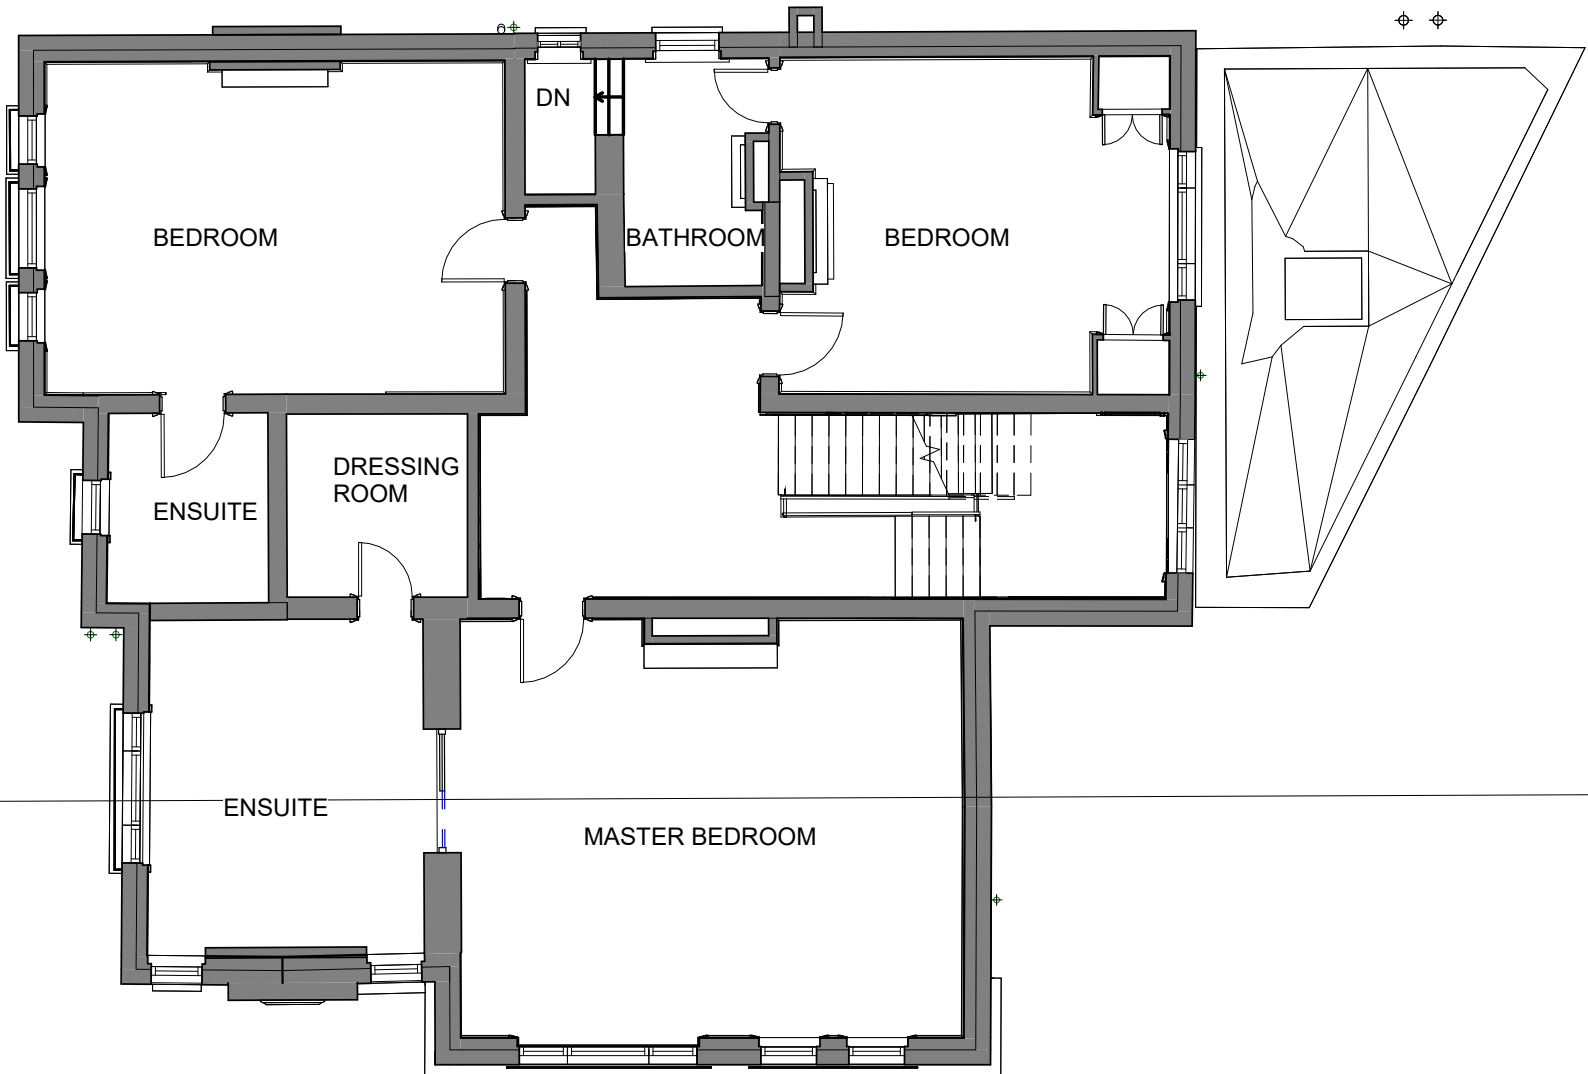


1 First Floor
1 : 100



Copyright of this drawing remains the property of and should not be reproduced in full or parts or re-issued. These drawings must be read in conjunction with the structural engineers drawings & details, and with all other consultants, sub-contractor and specialist's drawings and detail. All dimensions are in millimeters, unless stated otherwise. If in doubt please ask. All dimensions must be checked on site and any discrepancies verified with the architect.
If used for construction purpose, do not scale from the drawings. Any discrepancies between drawings, details and specification must be reported to the architect immediately before work is put in hand. All works to be carried out in accordance with the current Building Regulations, British Standards.



Proposed Extension

 

Rev:	Comments	By	Chk	Date

DASH

Project Name
2 Daleham Gardens, London NW3

Drawing Name:
GA 113

Drawing Title :
Proposed Second Floor Plan


Client: Kathryn and Alex Bayers	Date 12/03/2024
Agent: N/A	Scale A3 @ 1 : 100

Drawn by: MG	Checked by: MG	Project Code: GA 110	Revision: MG
-----------------	-------------------	-------------------------	-----------------

Grid Orientation: N/A	Site Level Datum GPS
--------------------------	-------------------------

All dimensions are to be checked on site where applicable. This drawing must not be scaled, and only written dimensions should be respected.

True species and sizes on this drawing are not guaranteed, and if critical should be verified by an arboriculturist. 

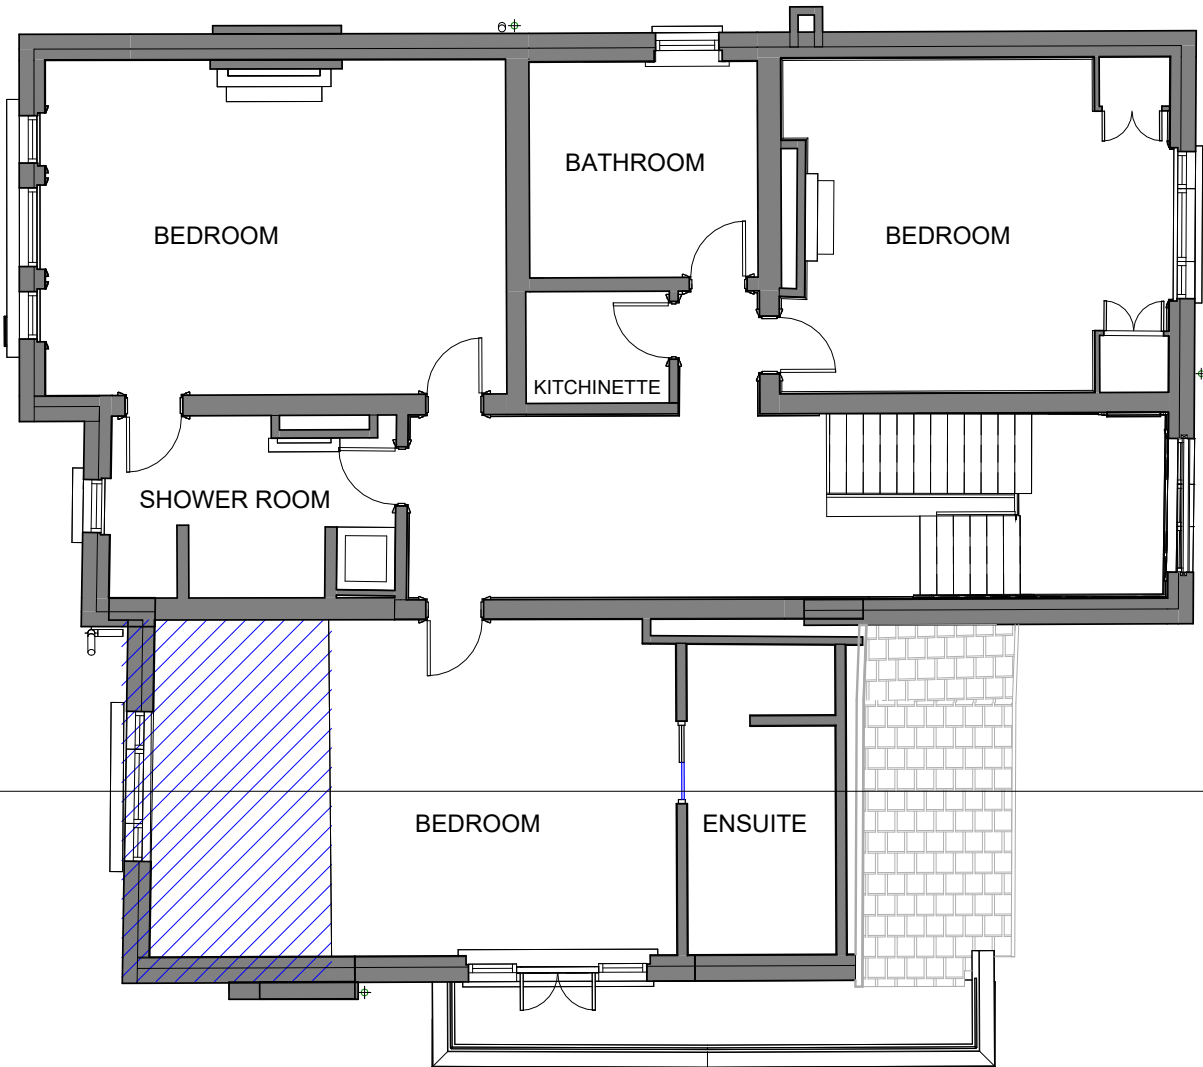


1 Second Floor
1 : 100



Copyright of this drawing remains the property of and should not be reproduced in full or parts or re-issued. These drawings must be read in conjunction with the structural engineers drawings & details, and with all other consultants, sub-contractor and specialist's drawings and detail. All dimensions are in millimeters, unless stated otherwise. If in doubt please ask. All dimensions must be checked on site and any discrepancies verified with the architect.
If used for construction purpose, do not scale from the drawings. Any discrepancies between drawings, details and specification must be reported to the architect immediately before work is put in hand. All works to be carried out in accordance with the current Building Regulations, British Standards.



Proposed Extension

 

Rev:	Comments	By	Chk	Date

DASH

Project Name
2 Daleham Gardens, London NW3

Drawing Name:
GA 114

Drawing Title :
Proposed Roof plan



Client: Kathryn and Alex Bayers	Date 12/03/2024
Agent: N/A	Scale A3 @ 1 : 100

Drawn by: MG	Checked by: MG	Project Code: GA 110	Revision: MG
-----------------	-------------------	-------------------------	-----------------

Grid Orientation: N/A	Site Level Datum GPS
--------------------------	-------------------------

All dimensions are to be checked on site where applicable. This drawing must not be scaled, and only written dimensions should be respected.

Tree species and sizes on this drawing are not guaranteed, and if critical should be verified by an arboricultural. Tree spreads are average about the bole, and heights are approximate at the time of the survey.

 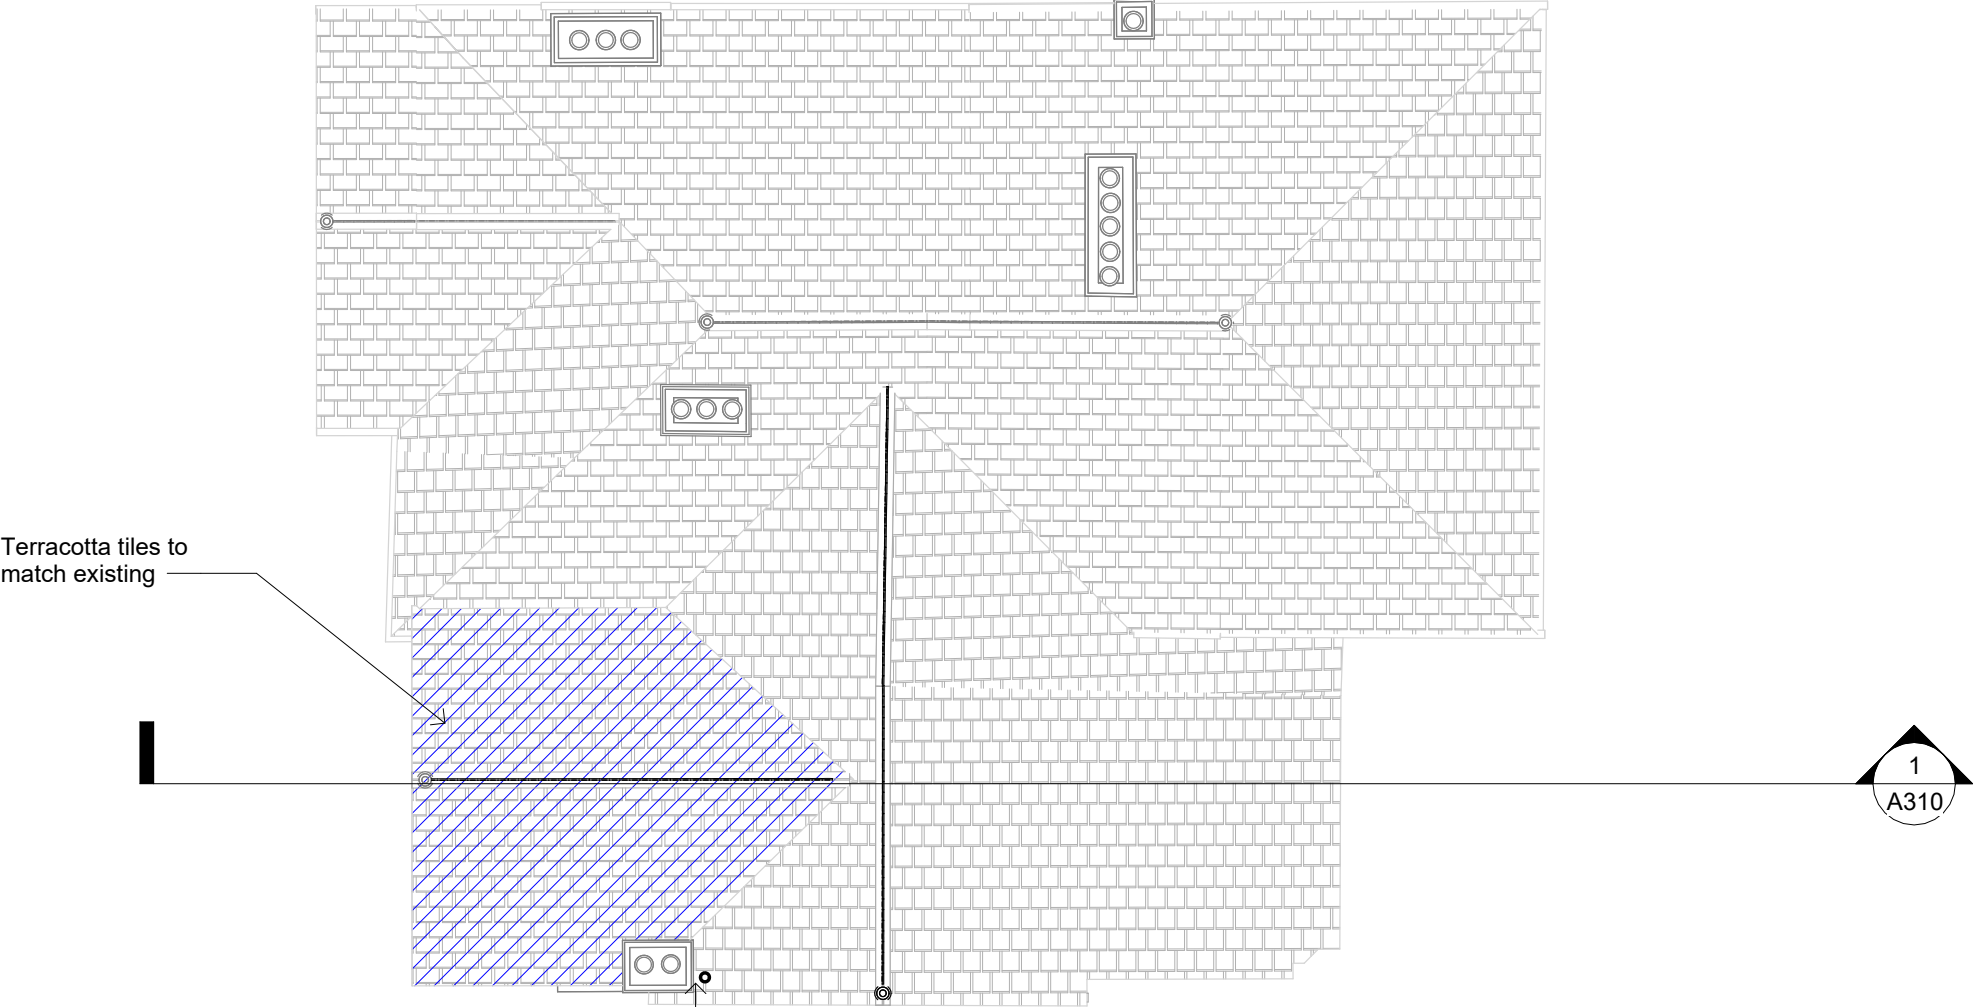

1

Roof

1 : 100



Copyright of this drawing remains the property of and should not be reproduced in full or parts or re-issued. These drawings must be read in conjunction with the structural engineers drawings & details, and with all other consultants, sub-contractor and specialist's drawings and detail. All dimensions are in millimeters, unless stated otherwise. If in doubt please ask. All dimensions must be checked on site and any discrepancies verified with the architect.
If used for construction purpose, do not scale from the drawings. Any discrepancies between drawings, details and specification must be reported to the architect immediately before work is put in hand. All works to be carried out in accordance with the current Building Regulations, British Standards.



Proposed Extension



Project Name
2 Daleham Gardens, London NW3

Drawing Name:
GA 210

Drawing Title :
Proposed Elevations North

Client: Kathryn and Alex Bayers	Date 12/03/2024
Agent: N/A	Scale A3 @ 1 : 100

Drawn by: Checker	Checked by: Checker	Project Code: GA 110	Revision: Checker
----------------------	------------------------	-------------------------	----------------------

Grid Orientation: N/A	Site Level Datum GPS
--------------------------	-------------------------

All dimensions are to be checked on site where applicable. This drawing must not be scaled, and only written dimensions should be respected.

True species and sizes on this drawing are not guaranteed, and if critical should be verified by an arboricultural. True spreads are average about the bole, and heights are approximate at the time of the survey.




1 Elevation North
1 : 100



Copyright of this drawing remains the property of and should not be reproduced in full or parts or re-issued. These drawings must be read in conjunction with the structural engineers drawings & details, and with all other consultants, sub-contractor and specialist's drawings and detail. All dimensions are in millimeters, unless stated otherwise. If in doubt please ask. All dimensions must be checked on site and any discrepancies verified with the architect.
If used for construction purpose, do not scale from the drawings. Any discrepancies between drawings, details and specification must be reported to the architect immediately before work is put in hand. All work to be carried out in accordance with the current Building Regulations, British Standards.



Proposed Extension

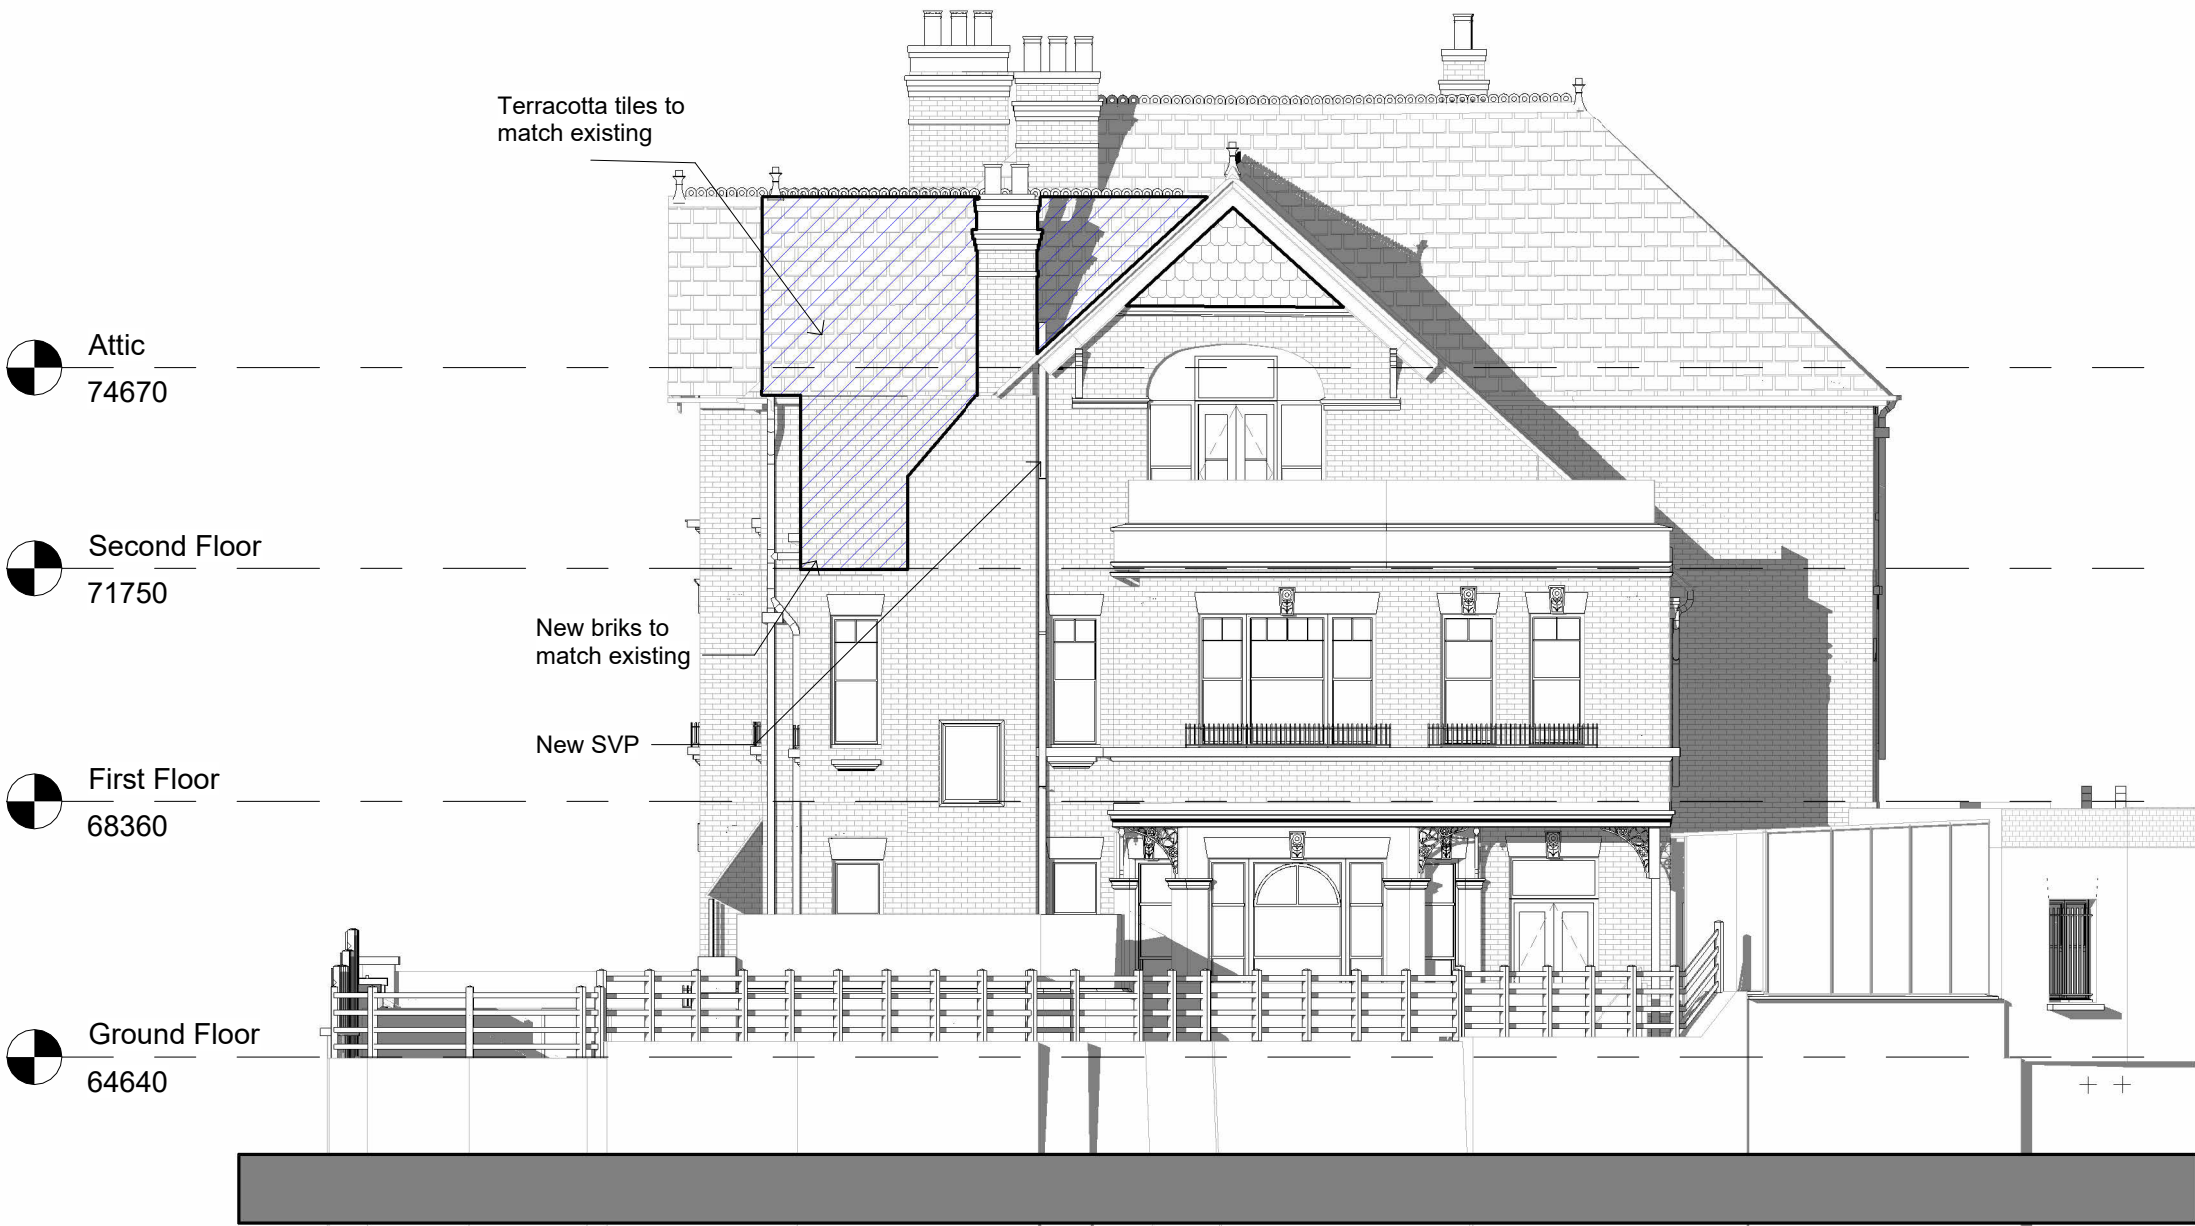

1

Elevation South

1 : 100

Rev:	Comments	By	Chk	Date

DASH

Project Name
2 Daleham Gardens, London NW3

Drawing Name:
GA 211

Drawing Title :
Proposed Elevations South

Client: Kathryn and Alex Bayers	Date 12/03/2024
Agent: N/A	Scale A3 @ 1 : 100

Drawn by: Checker	Checked by: Checker	Project Code: GA 110	Revision: Checker
----------------------	------------------------	-------------------------	----------------------

Grid Orientation: N/A	Site Level Datum GPS
--------------------------	-------------------------


All dimensions are to be checked on site where applicable. This drawing must not be scaled, and only written dimensions should be respected.

True species and sizes on this drawing are not guaranteed, and if critical should be verified by an arboriculturalist. 

Copyright of this drawing remains the property of and should not be reproduced in full or parts or re-issued. These drawings must be read in conjunction with the structural engineers drawings & details, and with all other consultants, sub-contractor and specialist's drawings and detail. All dimensions are in millimeters, unless stated otherwise. If in doubt please ask. All dimensions must be checked on site and any discrepancies verified with the architect.
If used for construction purpose, do not scale from the drawings. Any discrepancies between drawings, details and specification must be reported to the architect immediately before work is put in hand. All work to be carried out in accordance with the current Building Regulations, British Standards.



Proposed Extension

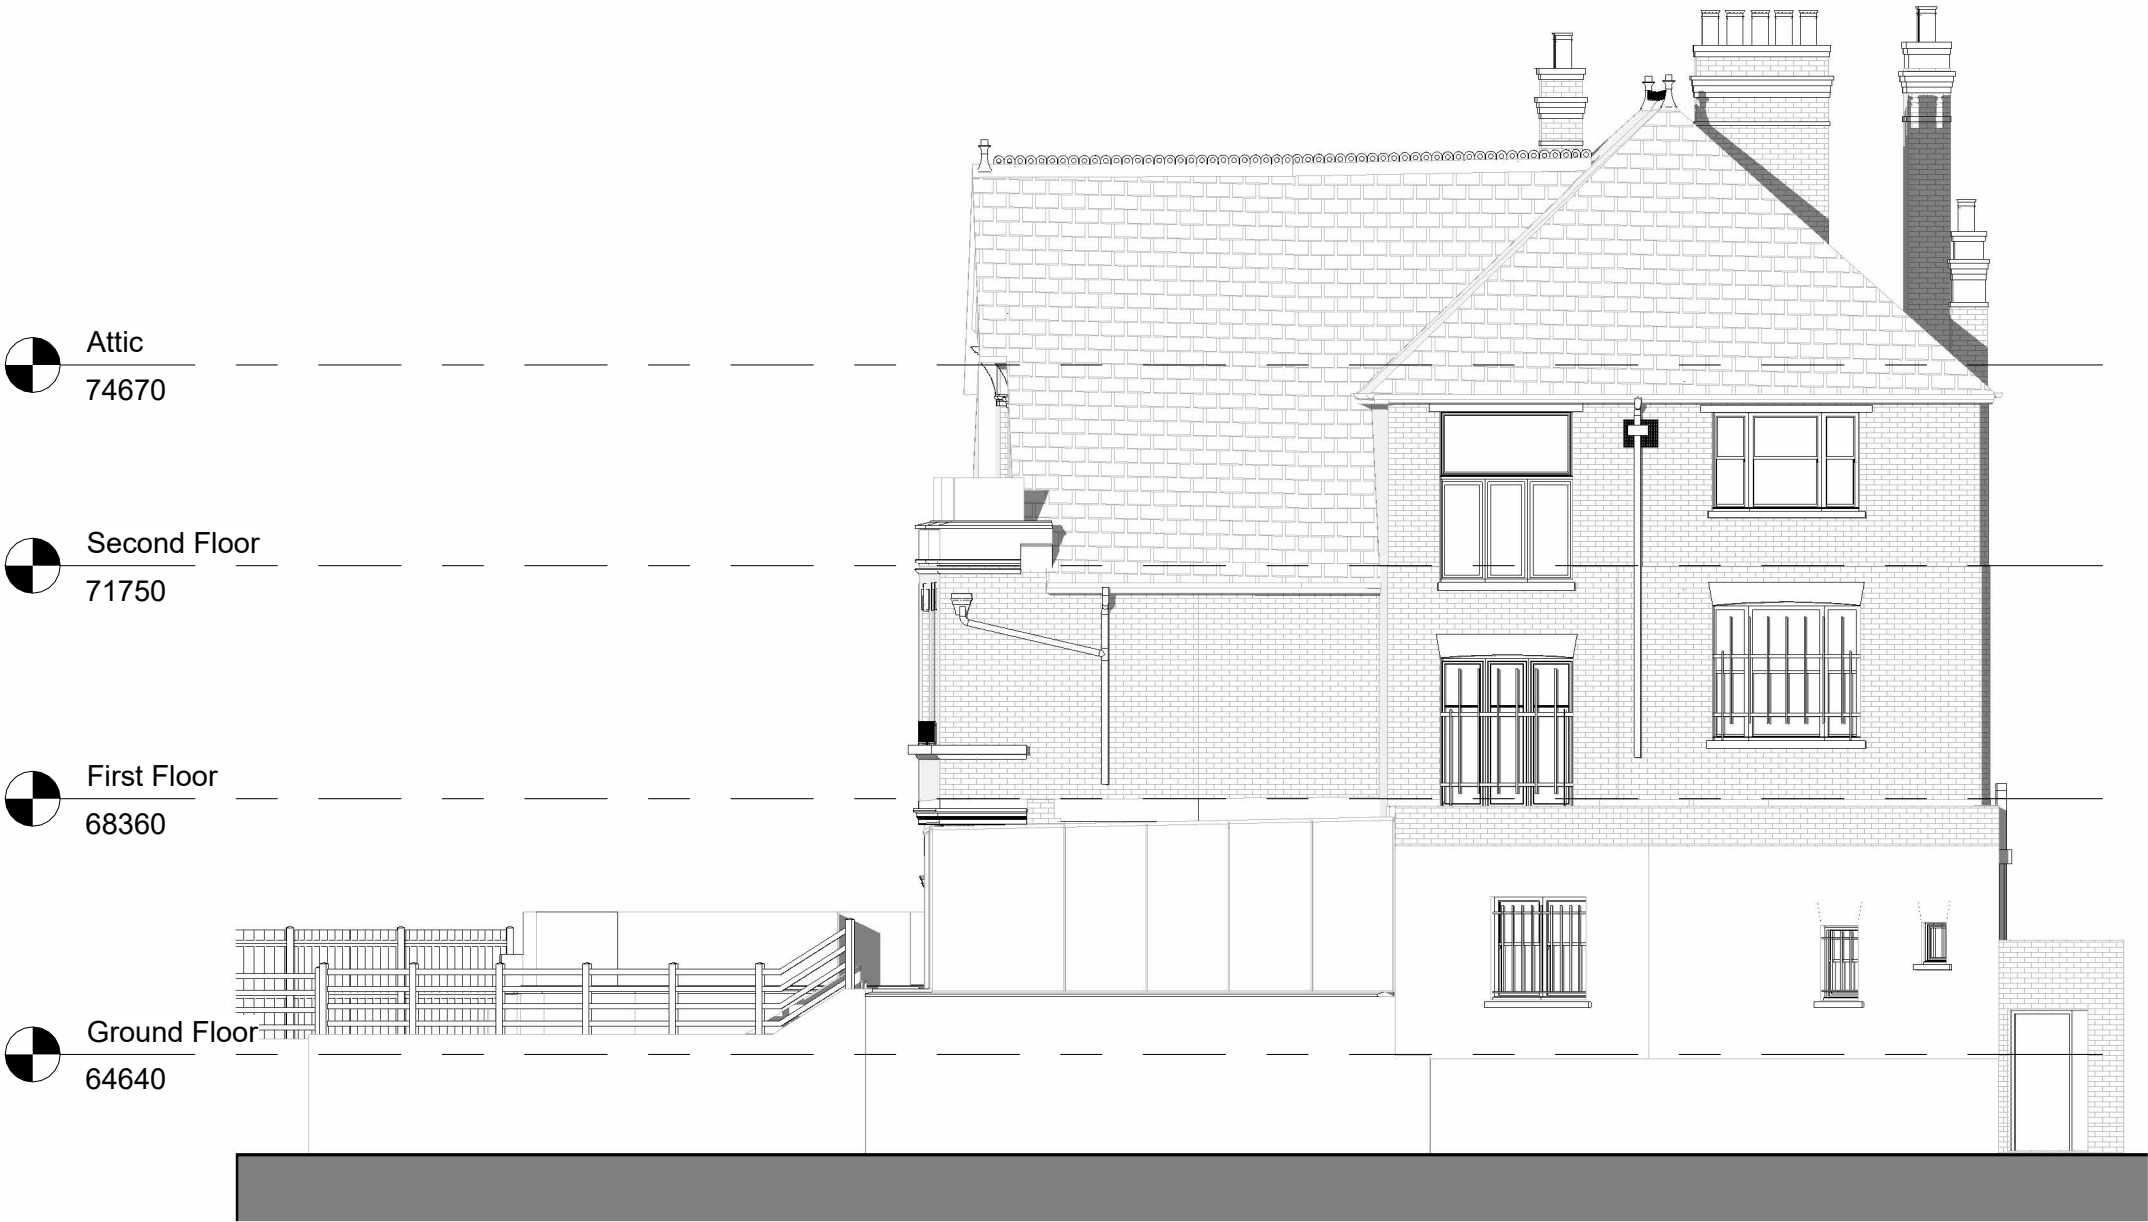

1 Elevation East
1 : 100



Rev:	Comments	By	Chk	Date



Project Name
2 Daleham Gardens, London NW3

Drawing Name:
GA 212

Drawing Title :
Proposed Elevations East

Client: Kathryn and Alex Bayers	Date 12/03/2024
Agent: N/A	Scale A3 @ 1 : 100


Drawn by: Checker	Checked by: Checker	Project Code: GA 110	Revision: Checker
----------------------	------------------------	-------------------------	----------------------

Grid Orientation: N/A	Site Level Datum GPS
--------------------------	-------------------------

All dimensions are to be checked on site where applicable. This drawing must not be scaled, and only written dimensions should be respected.

Tree species and sizes on this drawing are not guaranteed, and if critical should be verified by an arboriculturalist. Tree spreads are average about the bole, and heights are approximate at the time of the survey.

Copyright of this drawing remains the property of and should not be reproduced in full or parts or re-issued. These drawings must be read in conjunction with the structural engineers drawings & details, and with all other consultants, sub-contractor and specialist's drawings and detail. All dimensions are in millimeters, unless stated otherwise. If in doubt please ask. All dimensions must be checked on site and any discrepancies verified with the architect.
If used for construction purpose, do not scale from the drawings. Any discrepancies between drawings, details and specification must be reported to the architect immediately before work is put in hand. All works to be carried out in accordance with the current Building Regulations, British Standards.

  Proposed Extension



1 Elevation West
1 : 100



Rev:	Comments	By	Chk	Date

DASH

Project Name
2 Daleham Gardens, London NW3

Drawing Name:
GA 213

Drawing Title :
Proposed Elevation West


Client: Kathryn and Alex Bayers	Date 12/03/2024
Agent: N/A	Scale A3 @ 1 : 100

Drawn by: Checker	Checked by: Checker	Project Code: GA 110	Revision: Checker
----------------------	------------------------	-------------------------	----------------------

Grid Orientation: N/A	Site Level Datum GPS
--------------------------	-------------------------

All dimensions are to be checked on site where applicable. This drawing must not be scaled, and only written dimensions should be respected.
Tree species and sizes on this drawing are not guaranteed, and if critical should be verified by an arboriculturalist. Tree spreads are average about the bole, and heights are approximate at the time of the survey.

Copyright of this drawing remains the property of and should not be reproduced in full or parts or re-issued. These drawings must be read in conjunction with the structural engineers drawings & details, and with all other consultants, sub-contractor and specialist's drawings and detail. All dimensions are in millimeters, unless stated otherwise. If in doubt please ask. All dimensions must be checked on site and any discrepancies verified with the architect.
If used for construction purpose, do not scale from the drawings. Any discrepancies between drawings, details and specification must be reported to the architect immediately before work is put in hand. All works to be carried out in accordance with the current Building Regulations, British Standards.

  Proposed Extension

Rev:	Comments	By	Chk	Date

DASH

Project Name
2 Daleham Gardens, London NW3

Drawing Name:
GA 310

Drawing Title :
Proposed Sections


Client: Kathryn and Alex Bayers	Date 12/03/2024
Agent: N/A	Scale A3 @ 1 : 100

Drawn by: Checker	Checked by: Checker	Project Code: GA 110	Revision: Checker
----------------------	------------------------	-------------------------	----------------------

Grid Orientation: N/A	Site Level Datum GPS
--------------------------	-------------------------

All dimensions are to be checked on site where applicable. This drawing must not be scaled, and only written dimensions should be respected.

True species and sizes on this drawing are not guaranteed, and if critical should be verified by an arboriculturist. True spreads are average about the bole, and heights are approximate at the time of the survey.

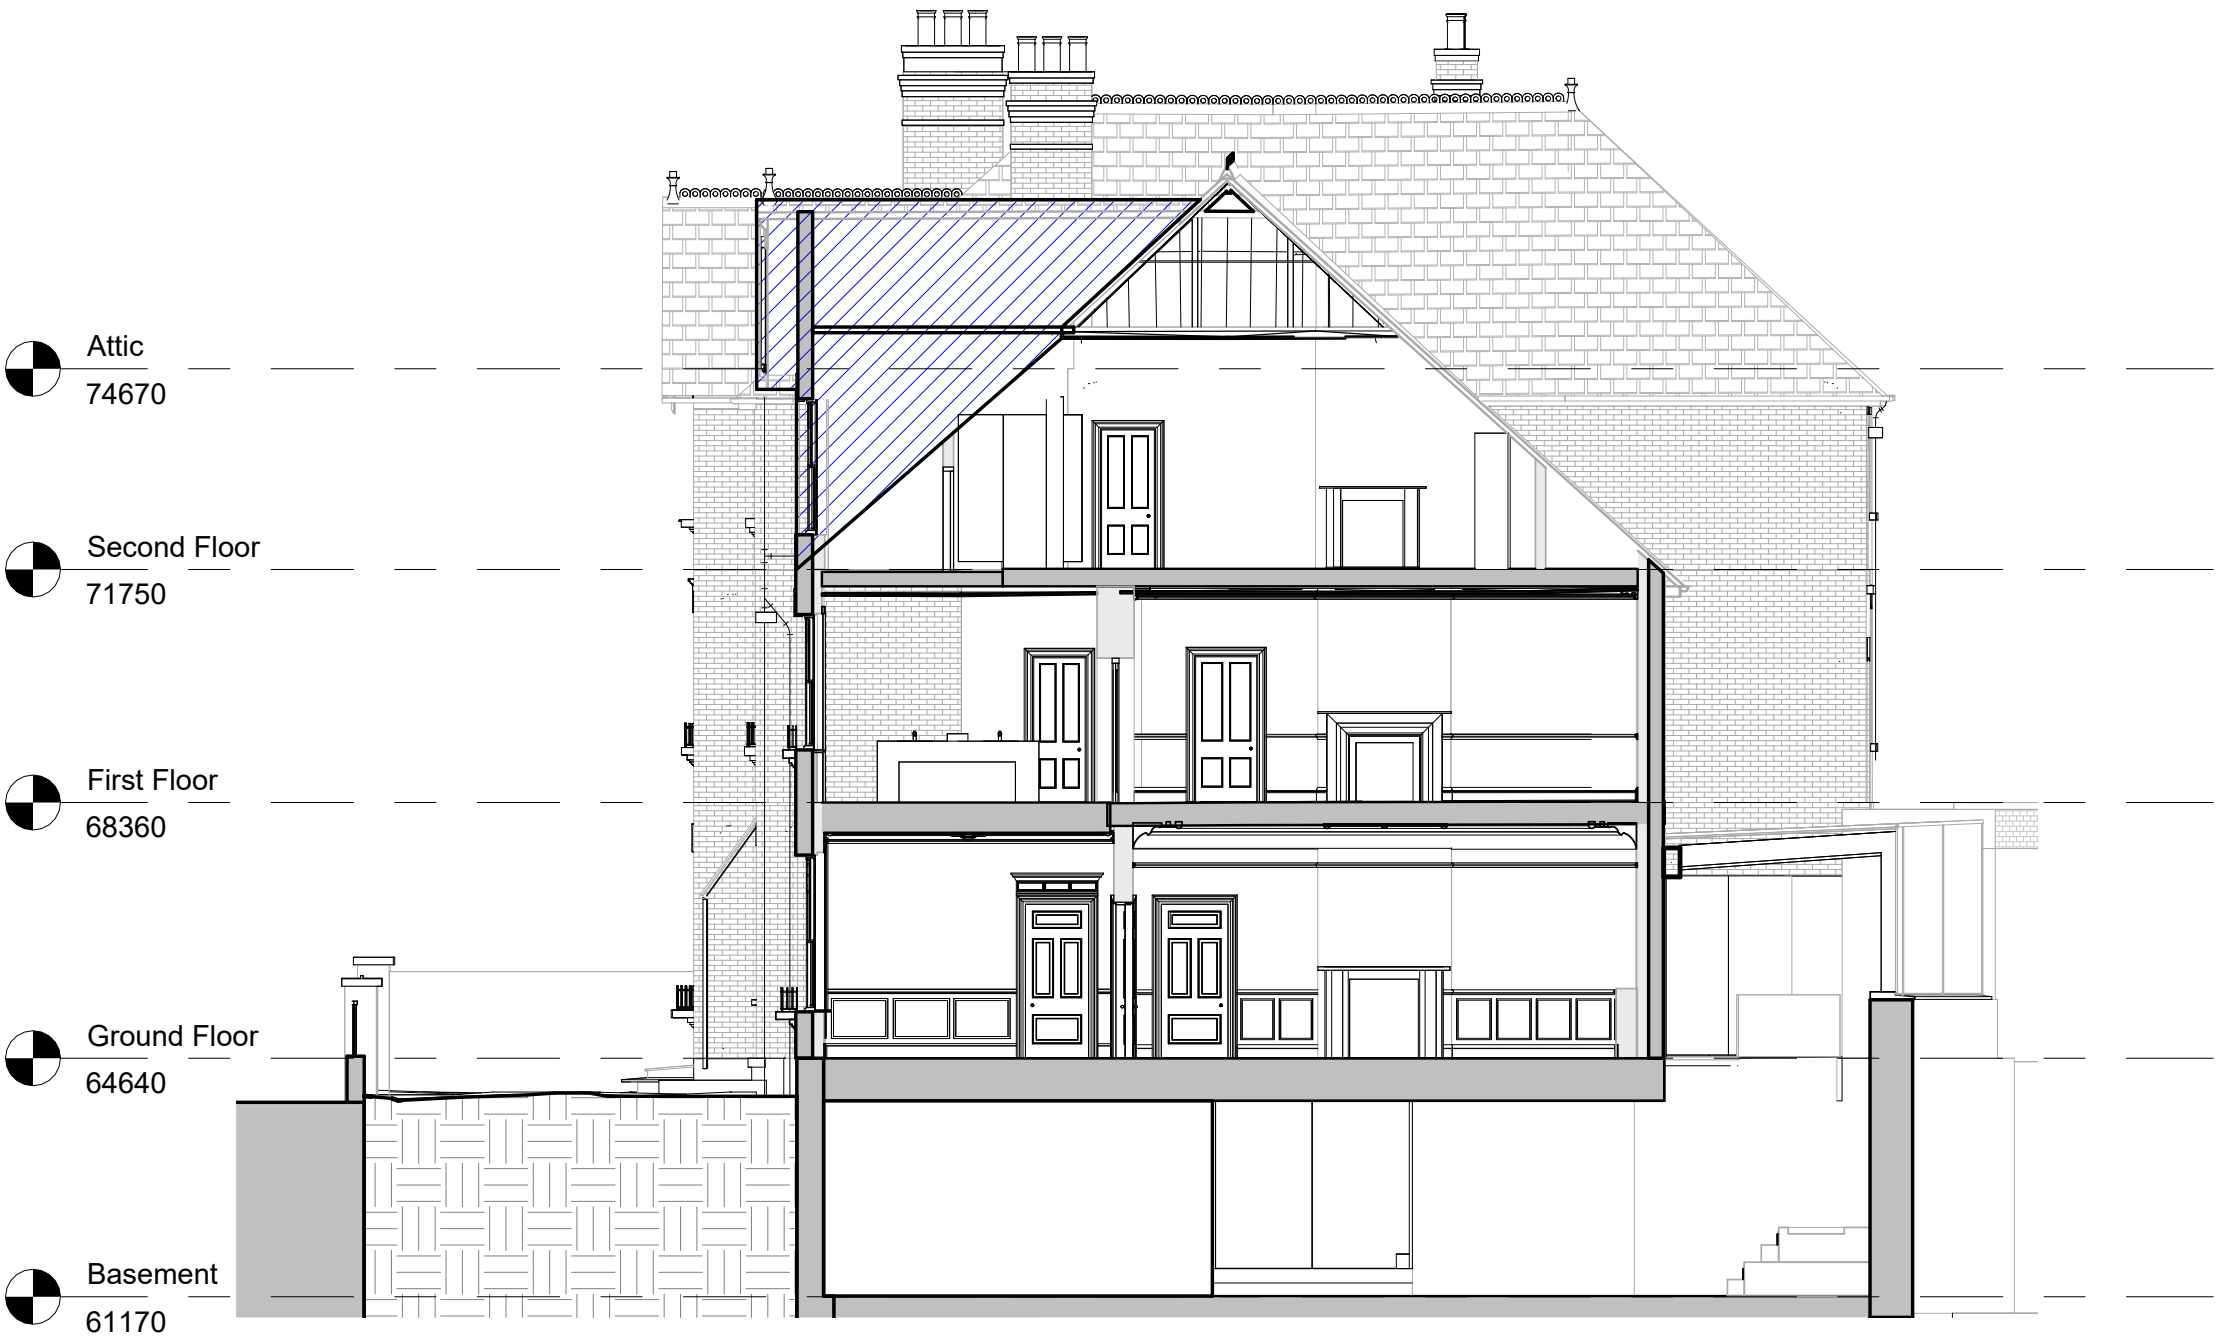

1 Section CC'
1 : 100

