



KEY


- EXISTING FABRIC
- PROPOSED DEMOLITION & ALTERATION
- EXISTING BRICK RETAINED FOR REUSE

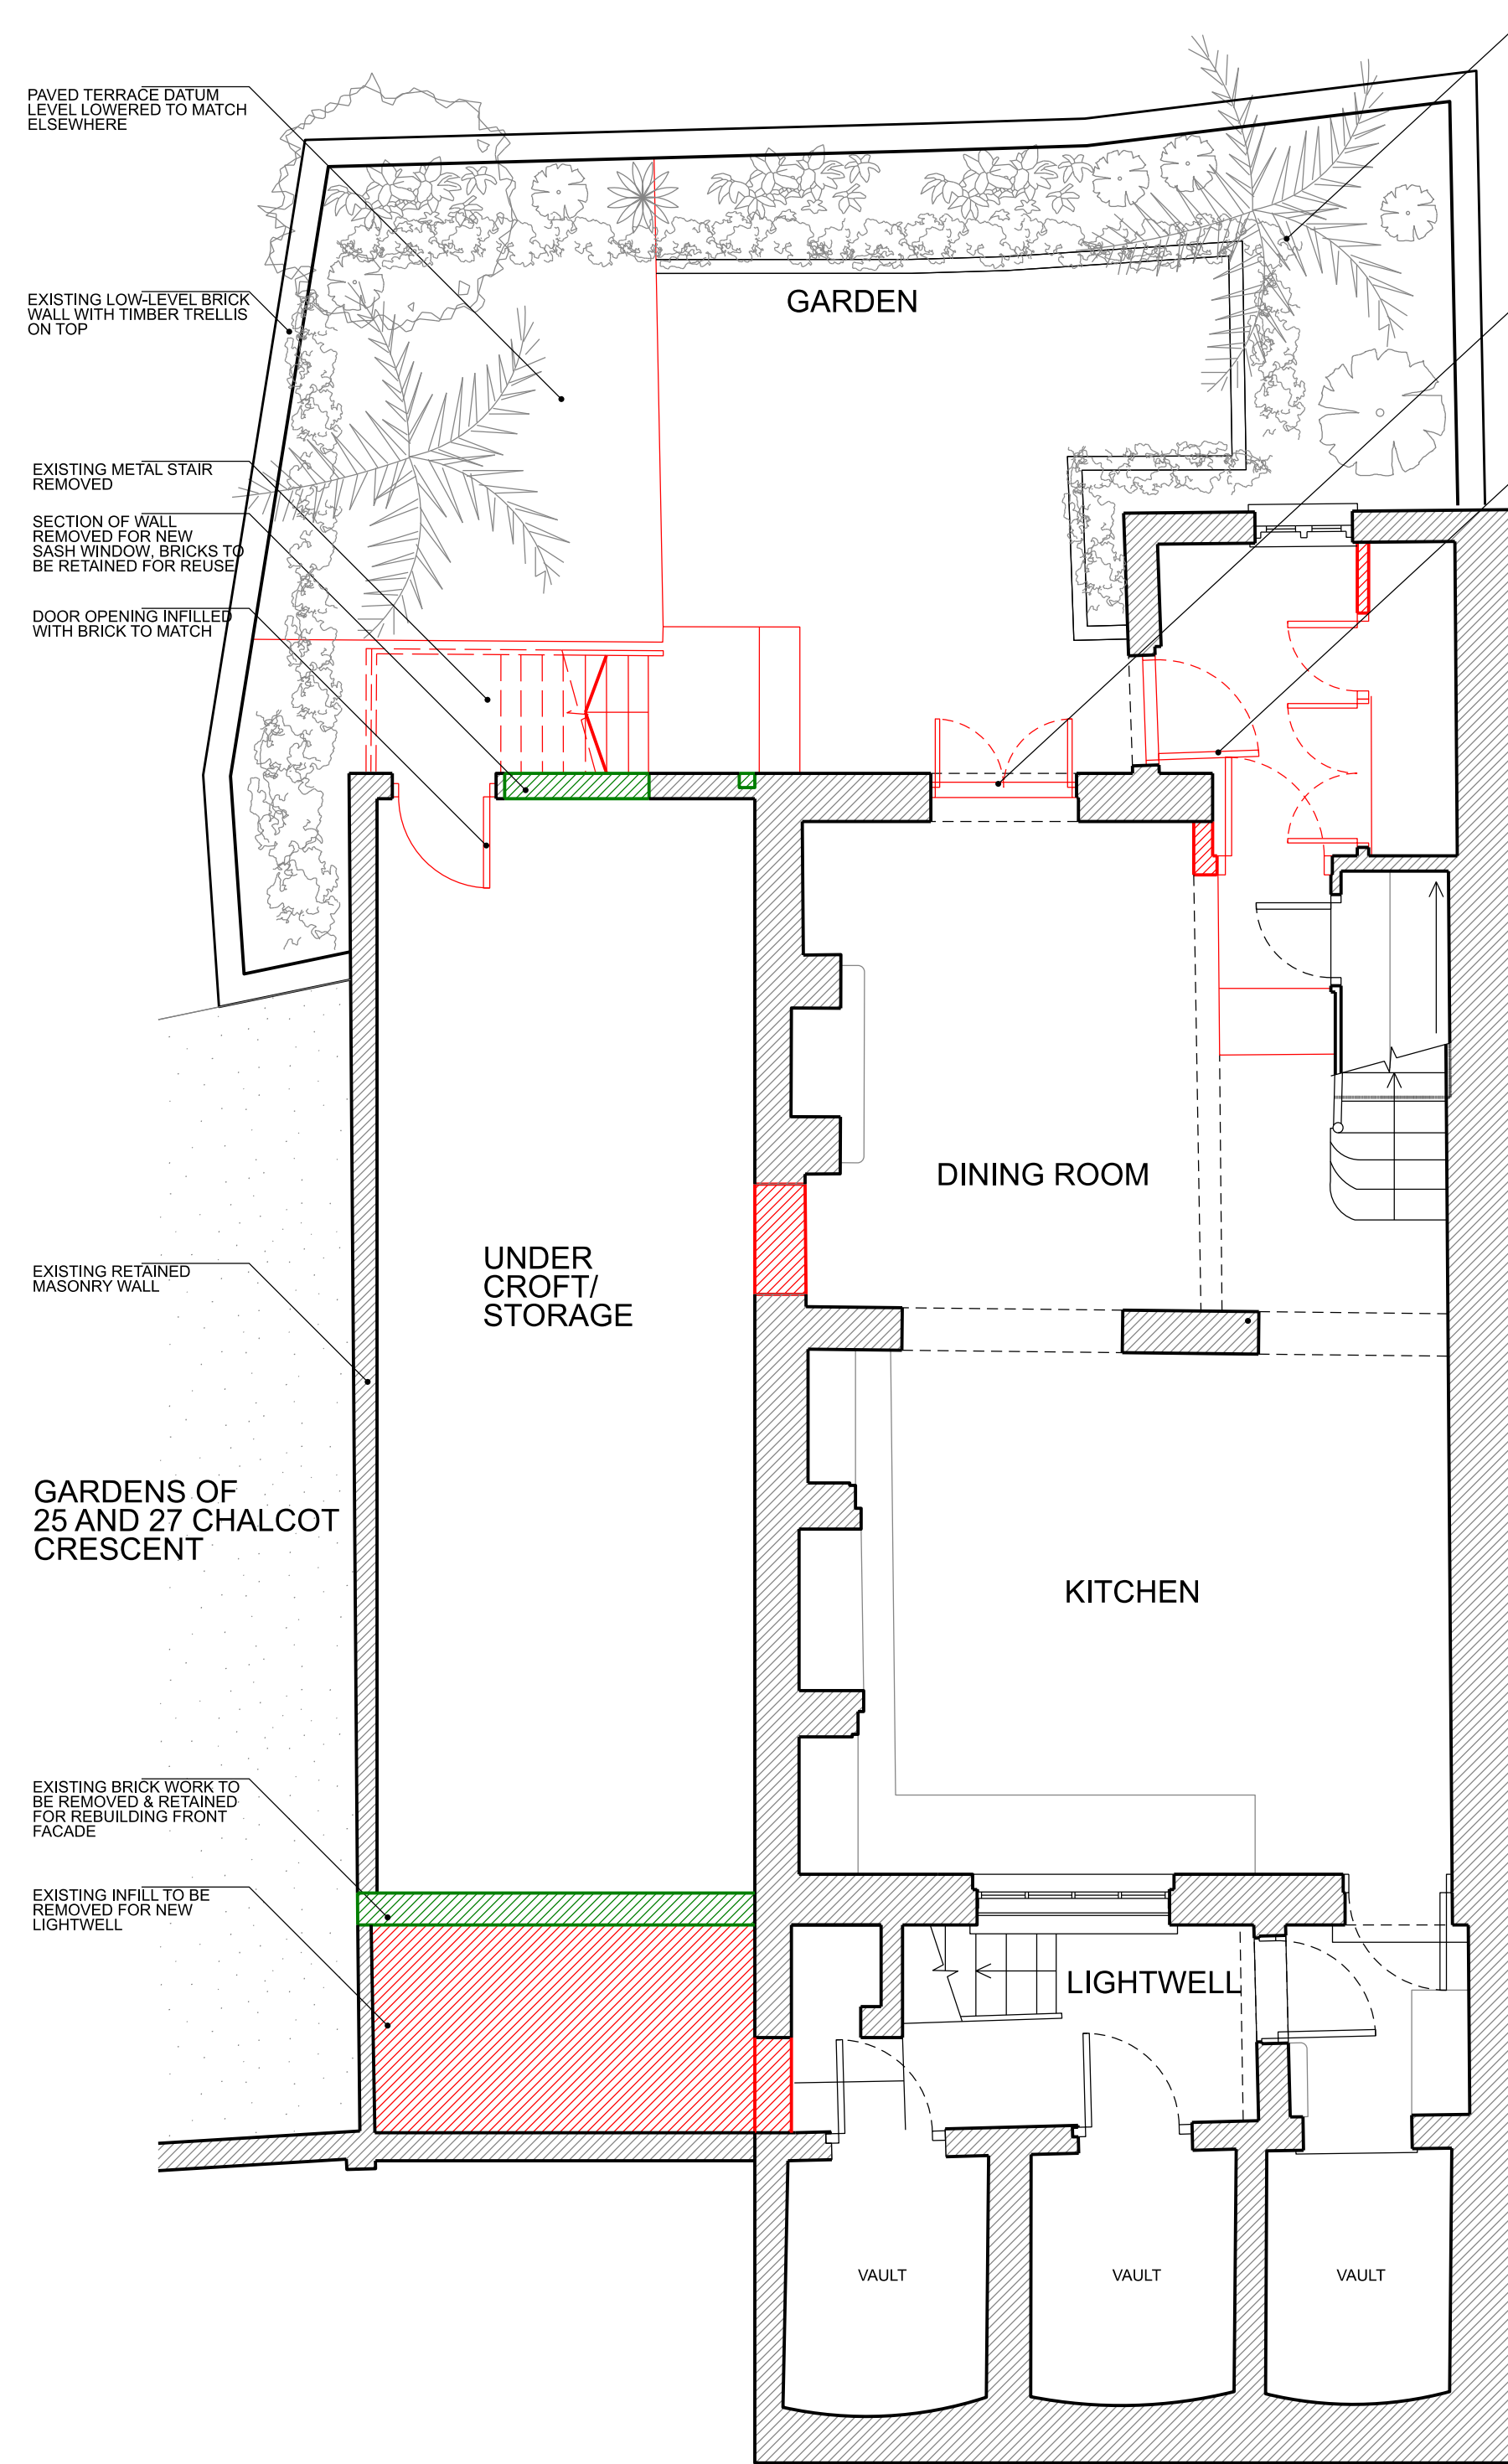

1 1:50 @ A1, 1:100 @ A3
EXISTING BASEMENT PLAN

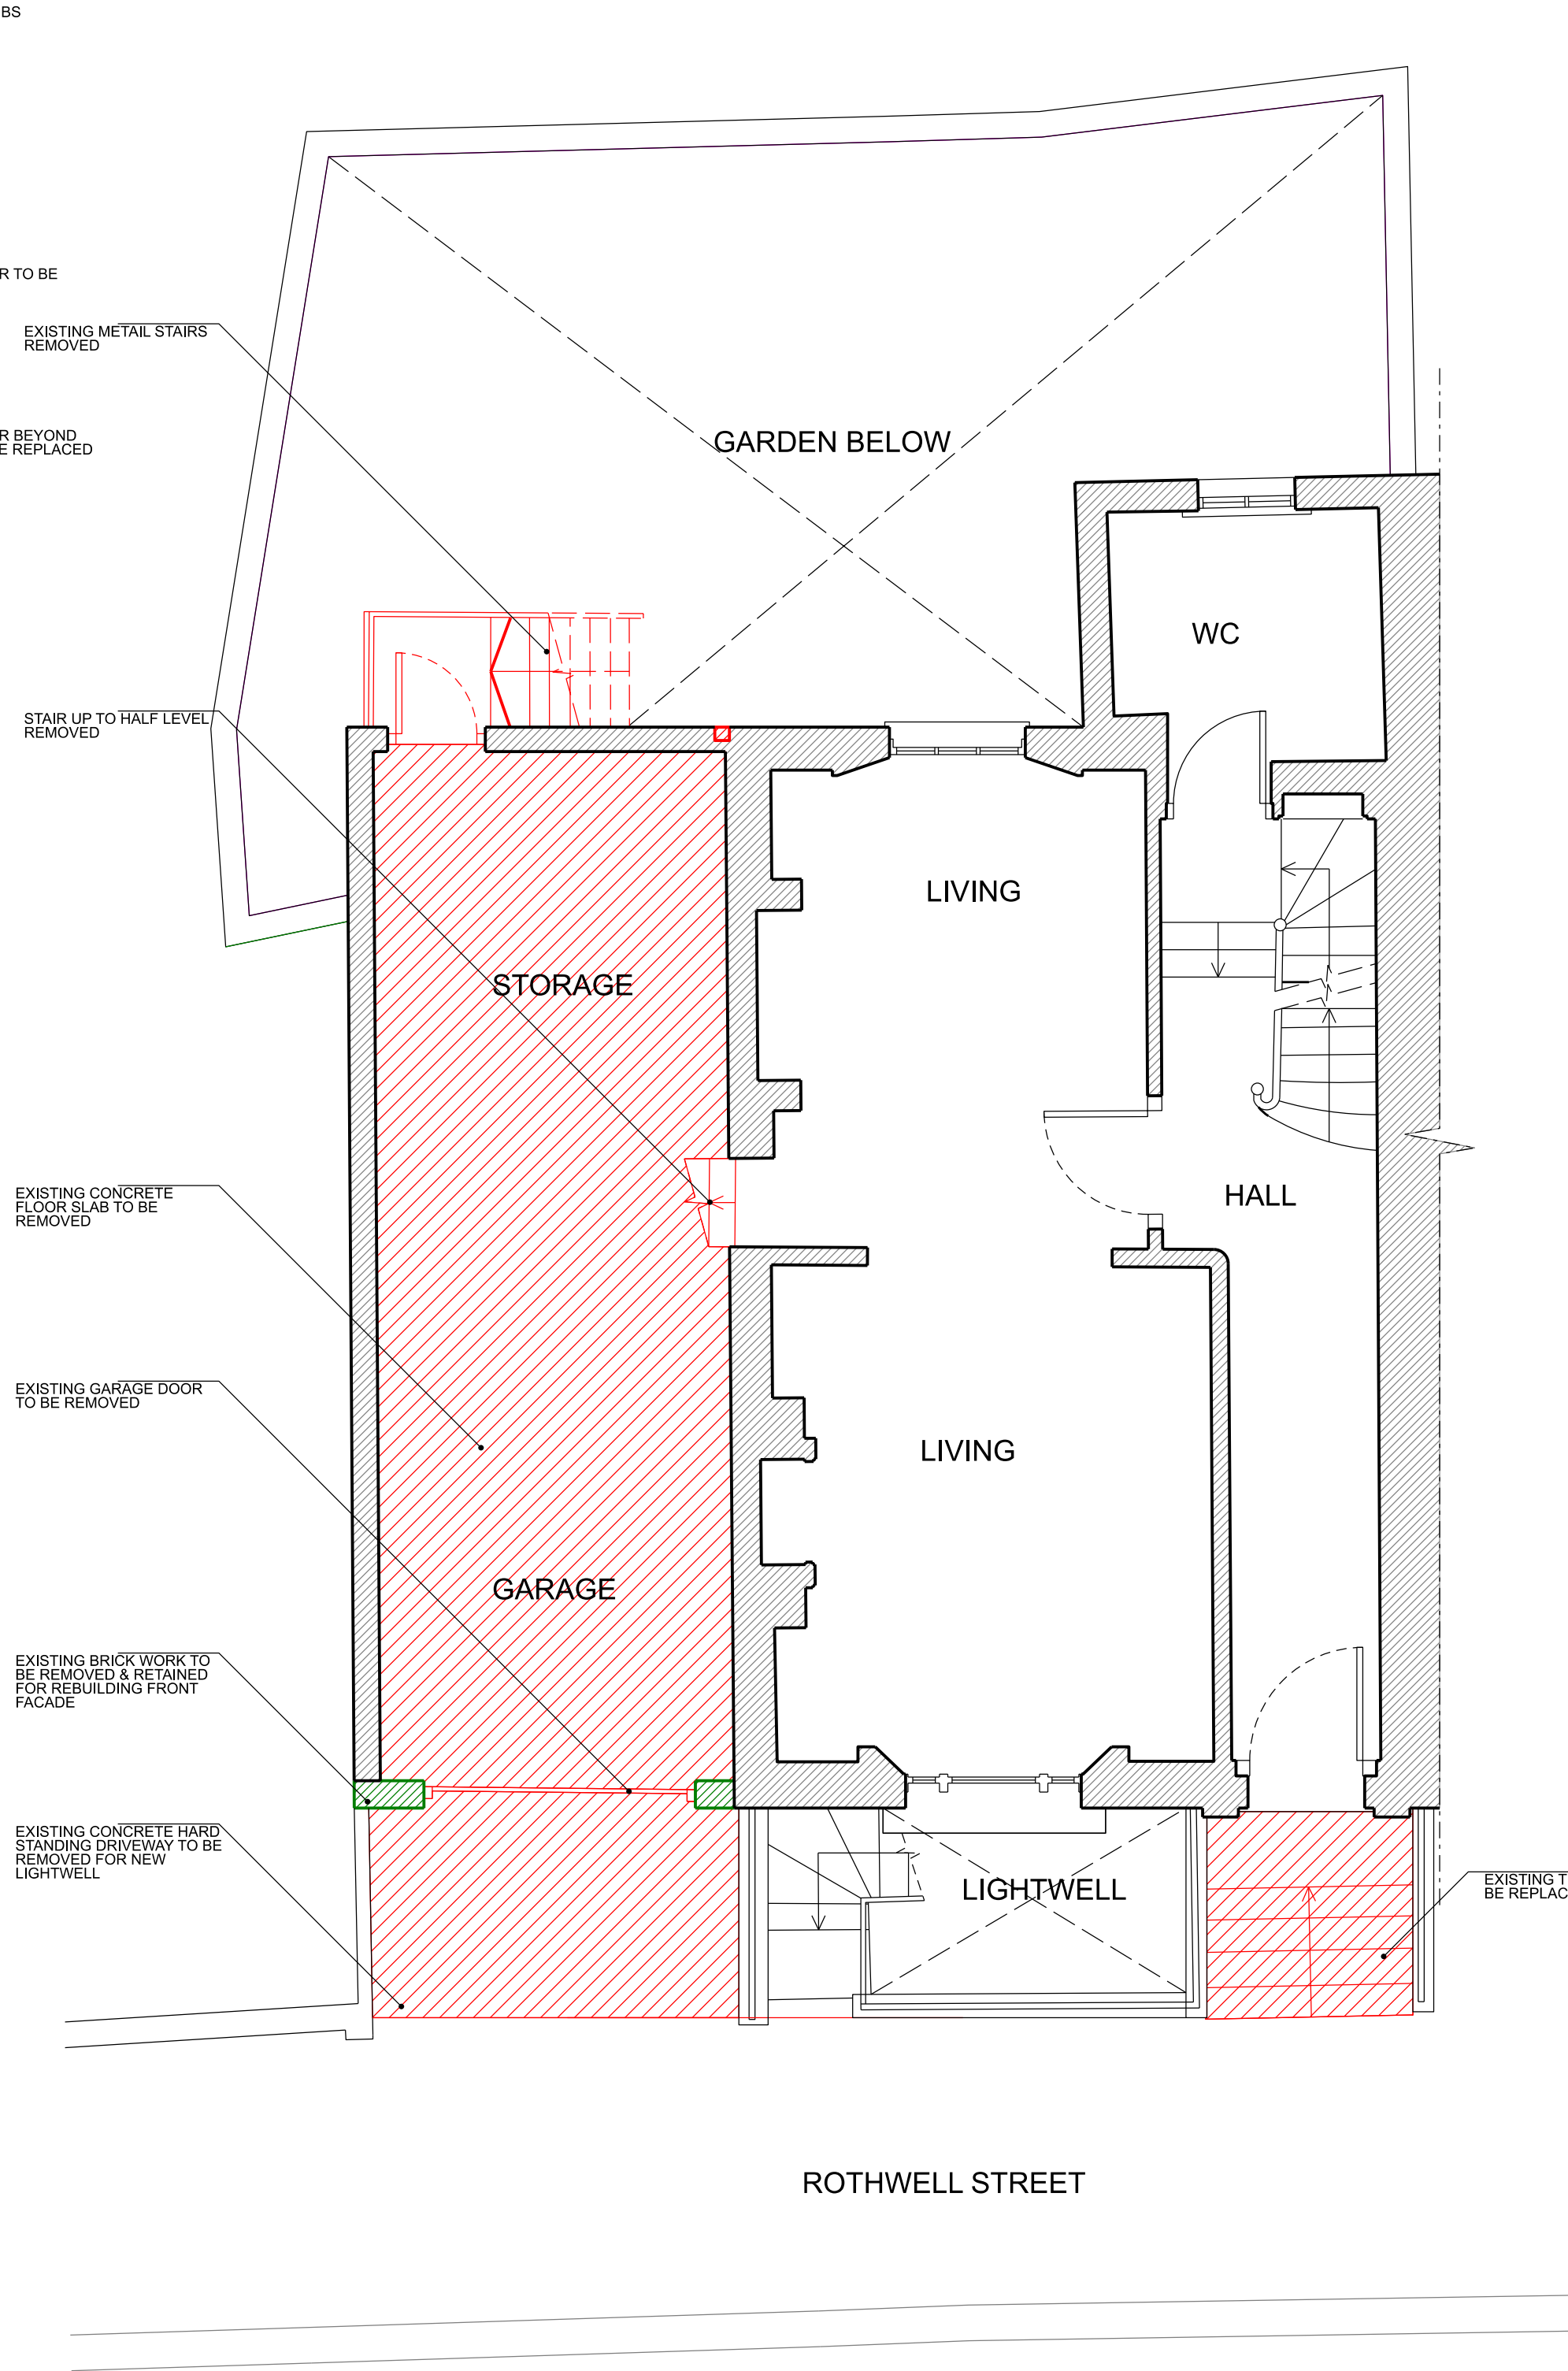

2 1:50 @ A1, 1:100 @ A3
EXISTING GROUND FLOOR PLAN

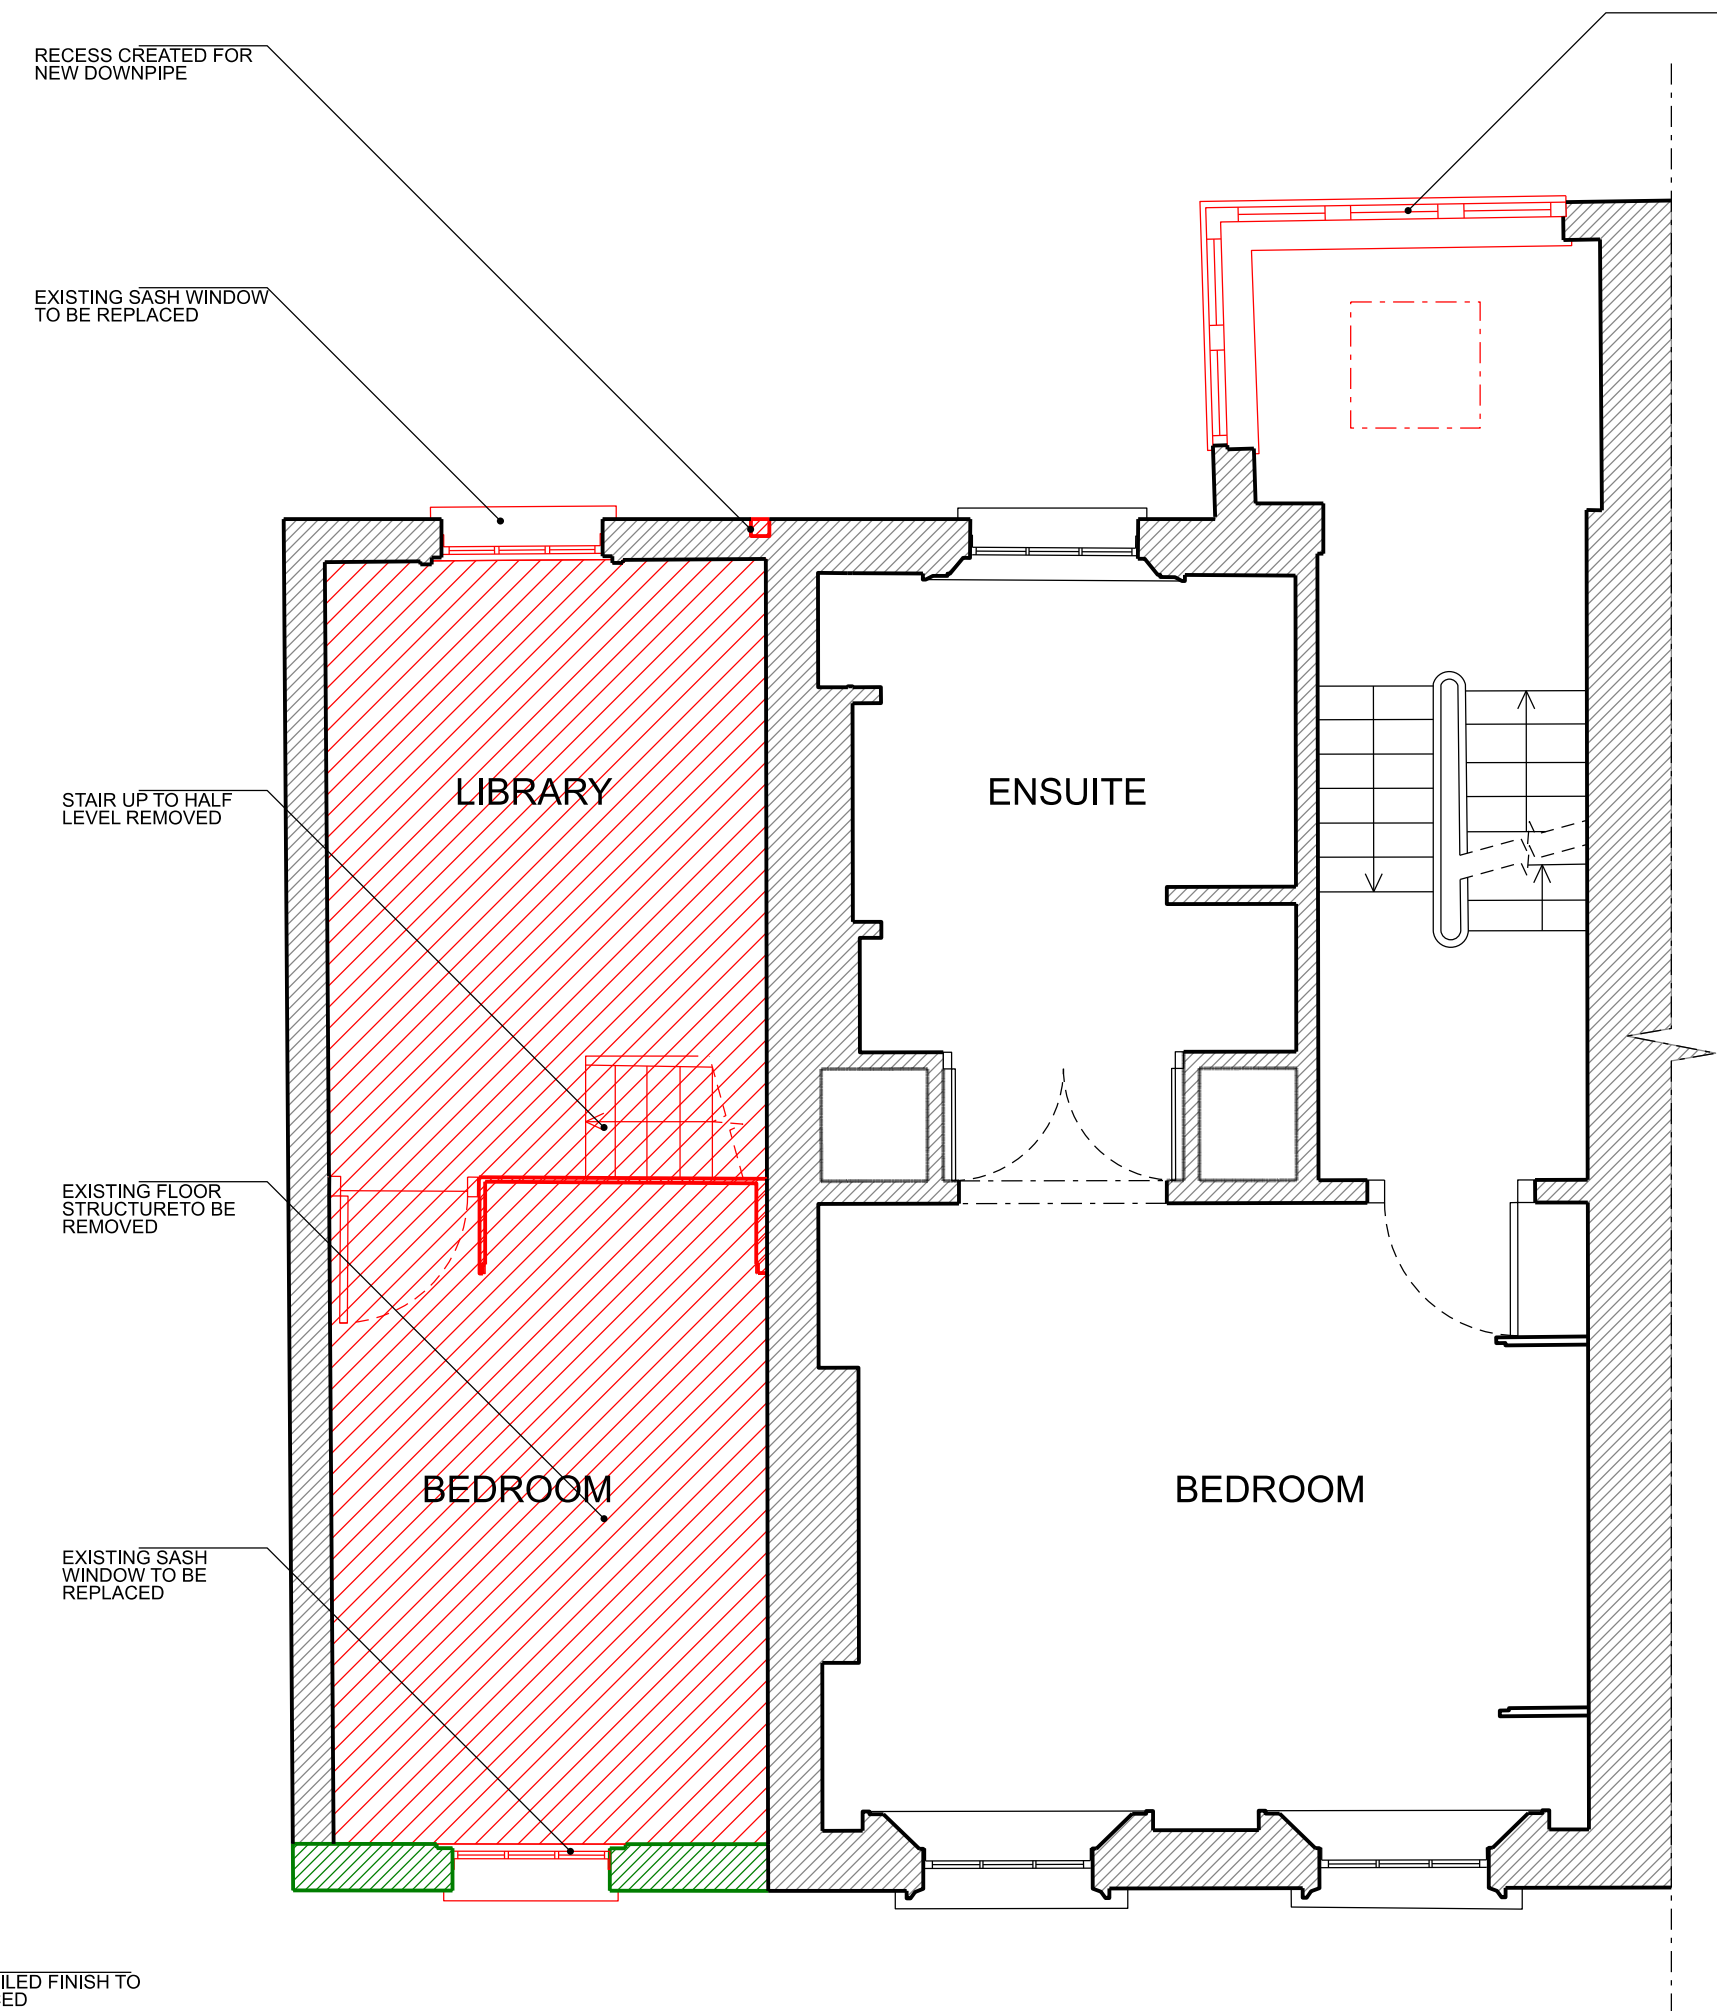

3 1:50 @ A1, 1:100 @ A3
EXISTING FIRST FLOOR PLAN

01	19.03.24	PLANNING	GA
00	02.10.23	PLANNING	GA
Rev	Date	Notes	Init.
Client / Project:			
LEE CONEY			
7 ROTHWELL STREET			
NW1 8YH			
Drawing Title:			
EXISTING BASEMENT, GROUND AND FIRST FLOOR PLAN WITH DEMOLITION & ALTERATIONS			
Status:			
PLANNING			
Date	Drawn	Check	
MAR 24	OA	YK	
Project No.	Unit / Block	CI / SFB Code	Type & Revision Number / Letter
0504	A	00	1000 01

CHRISDYSON
ARCHITECTS