





KEY


-  EXISTING FABRIC
 PROPOSED FABRIC



1:50@ A1, 1:100@ A3
PROPOSED BASEMENT PLAN

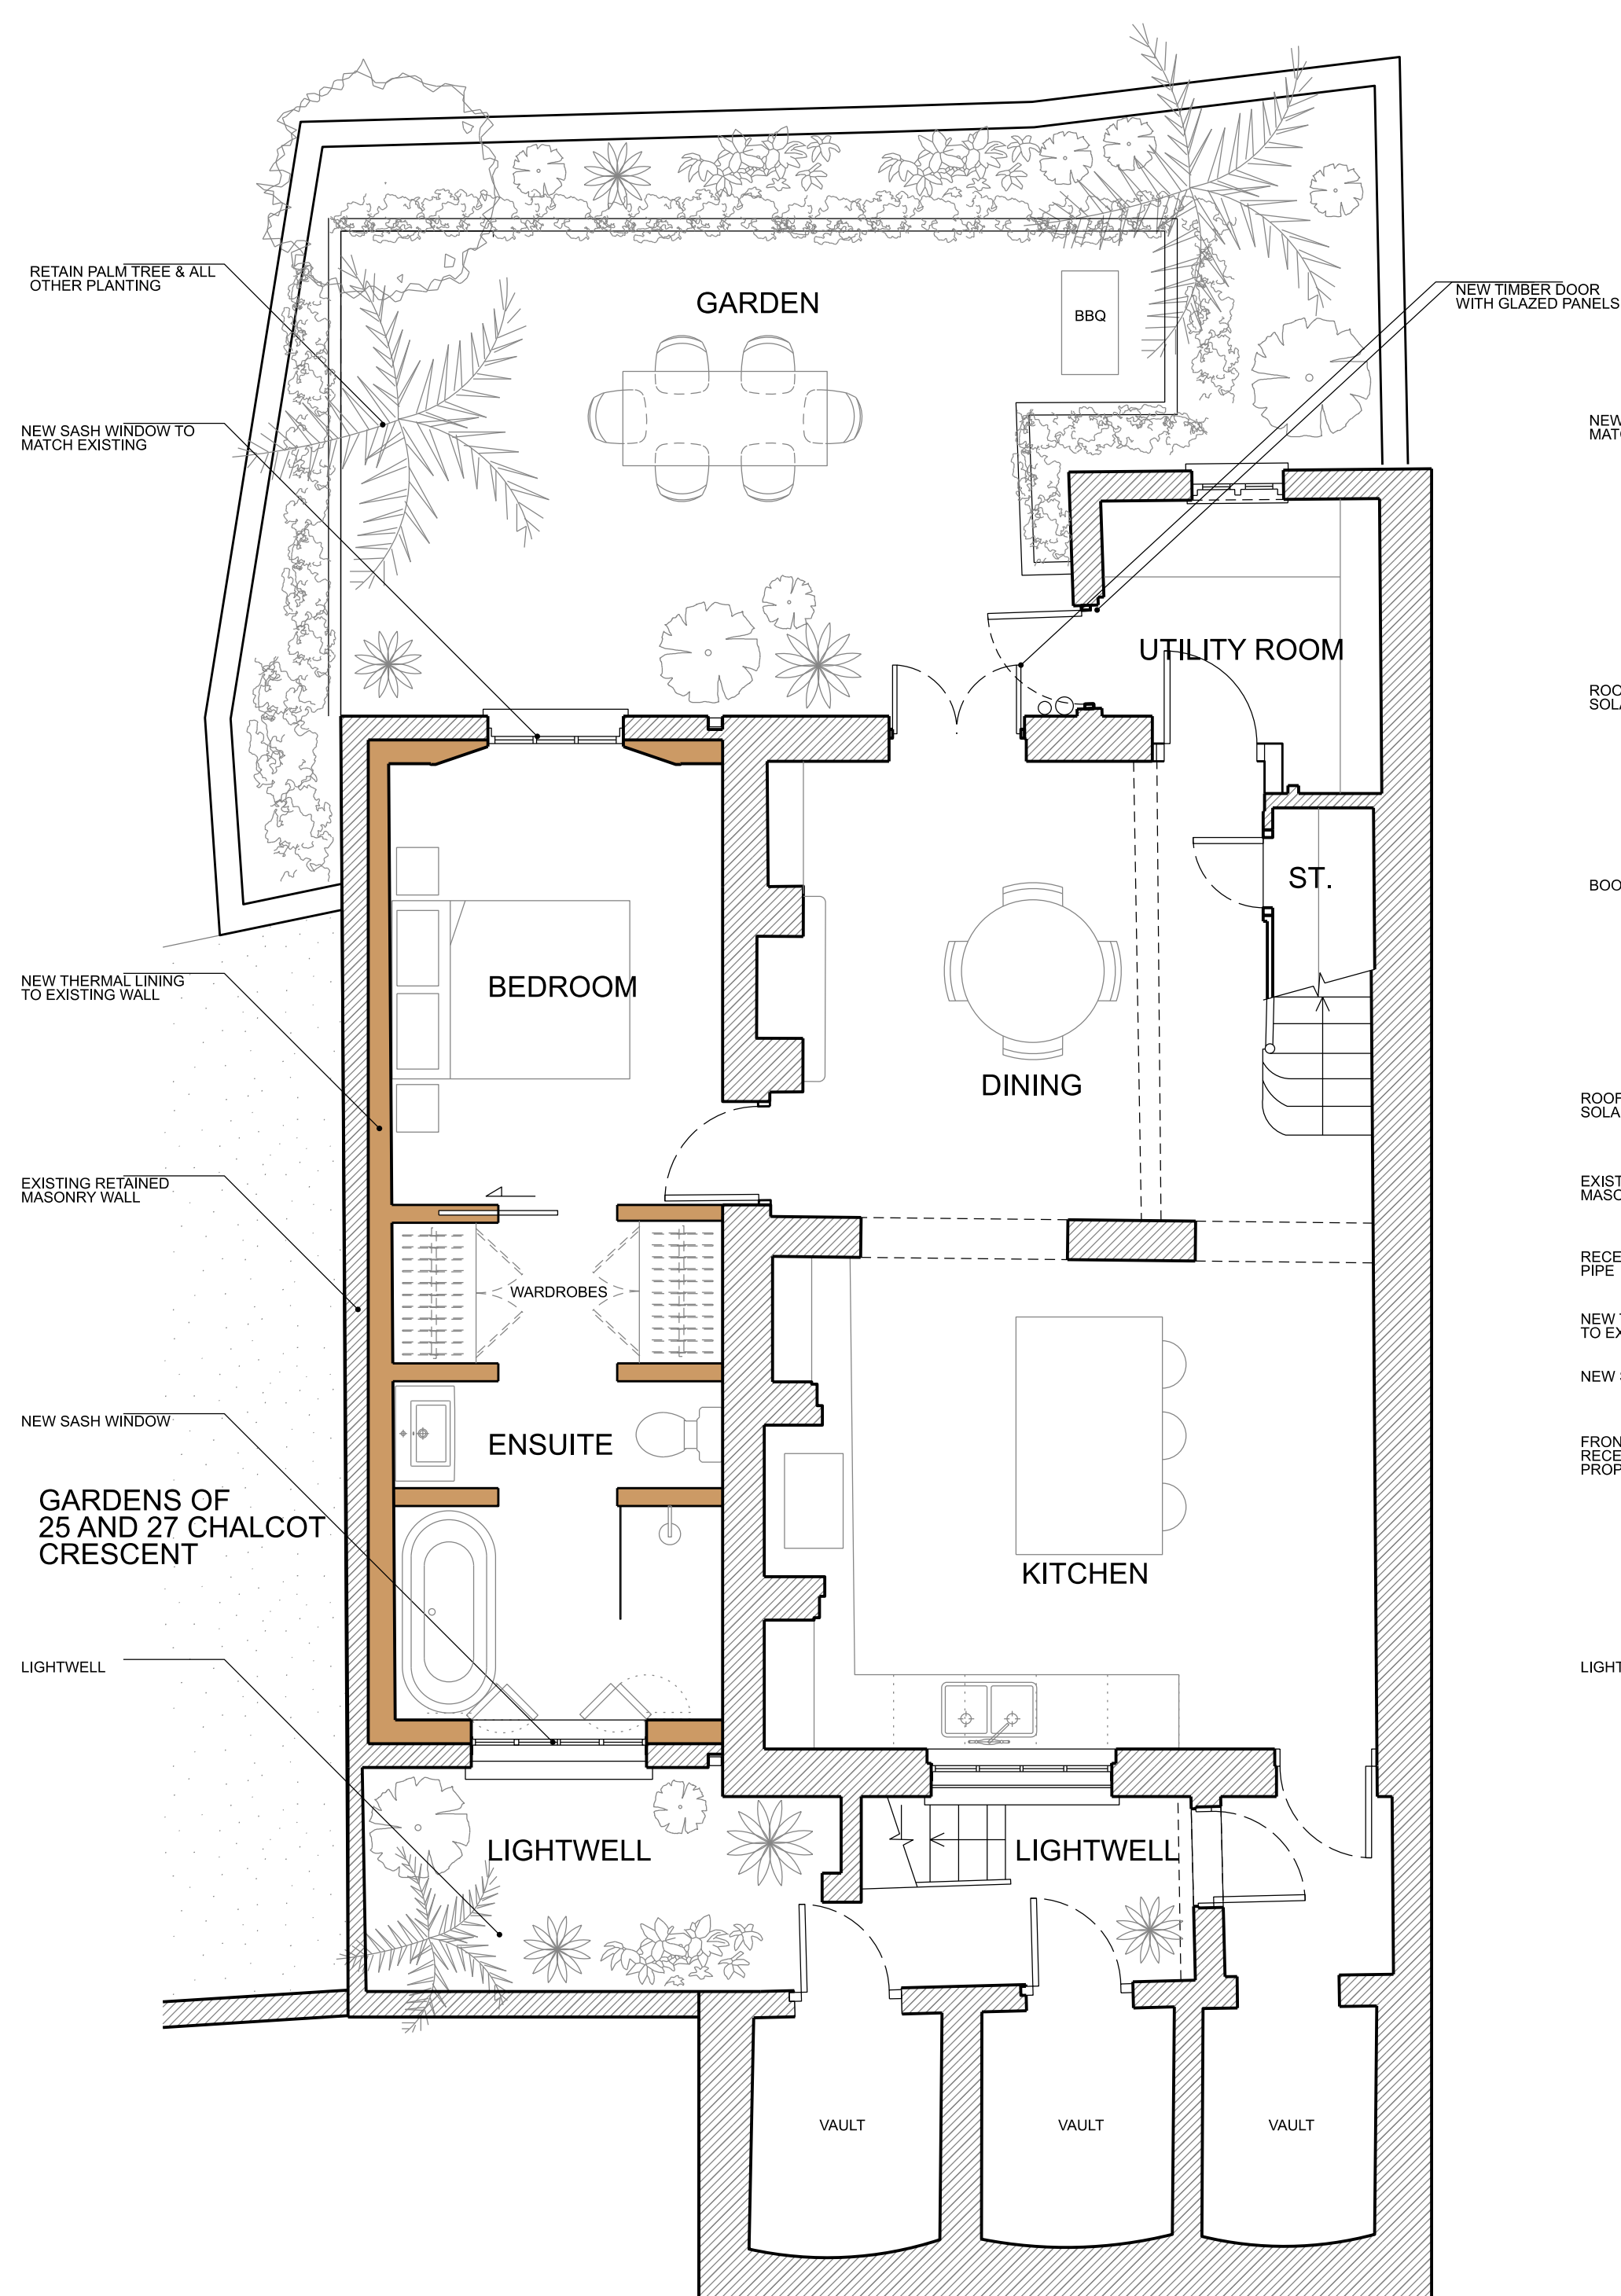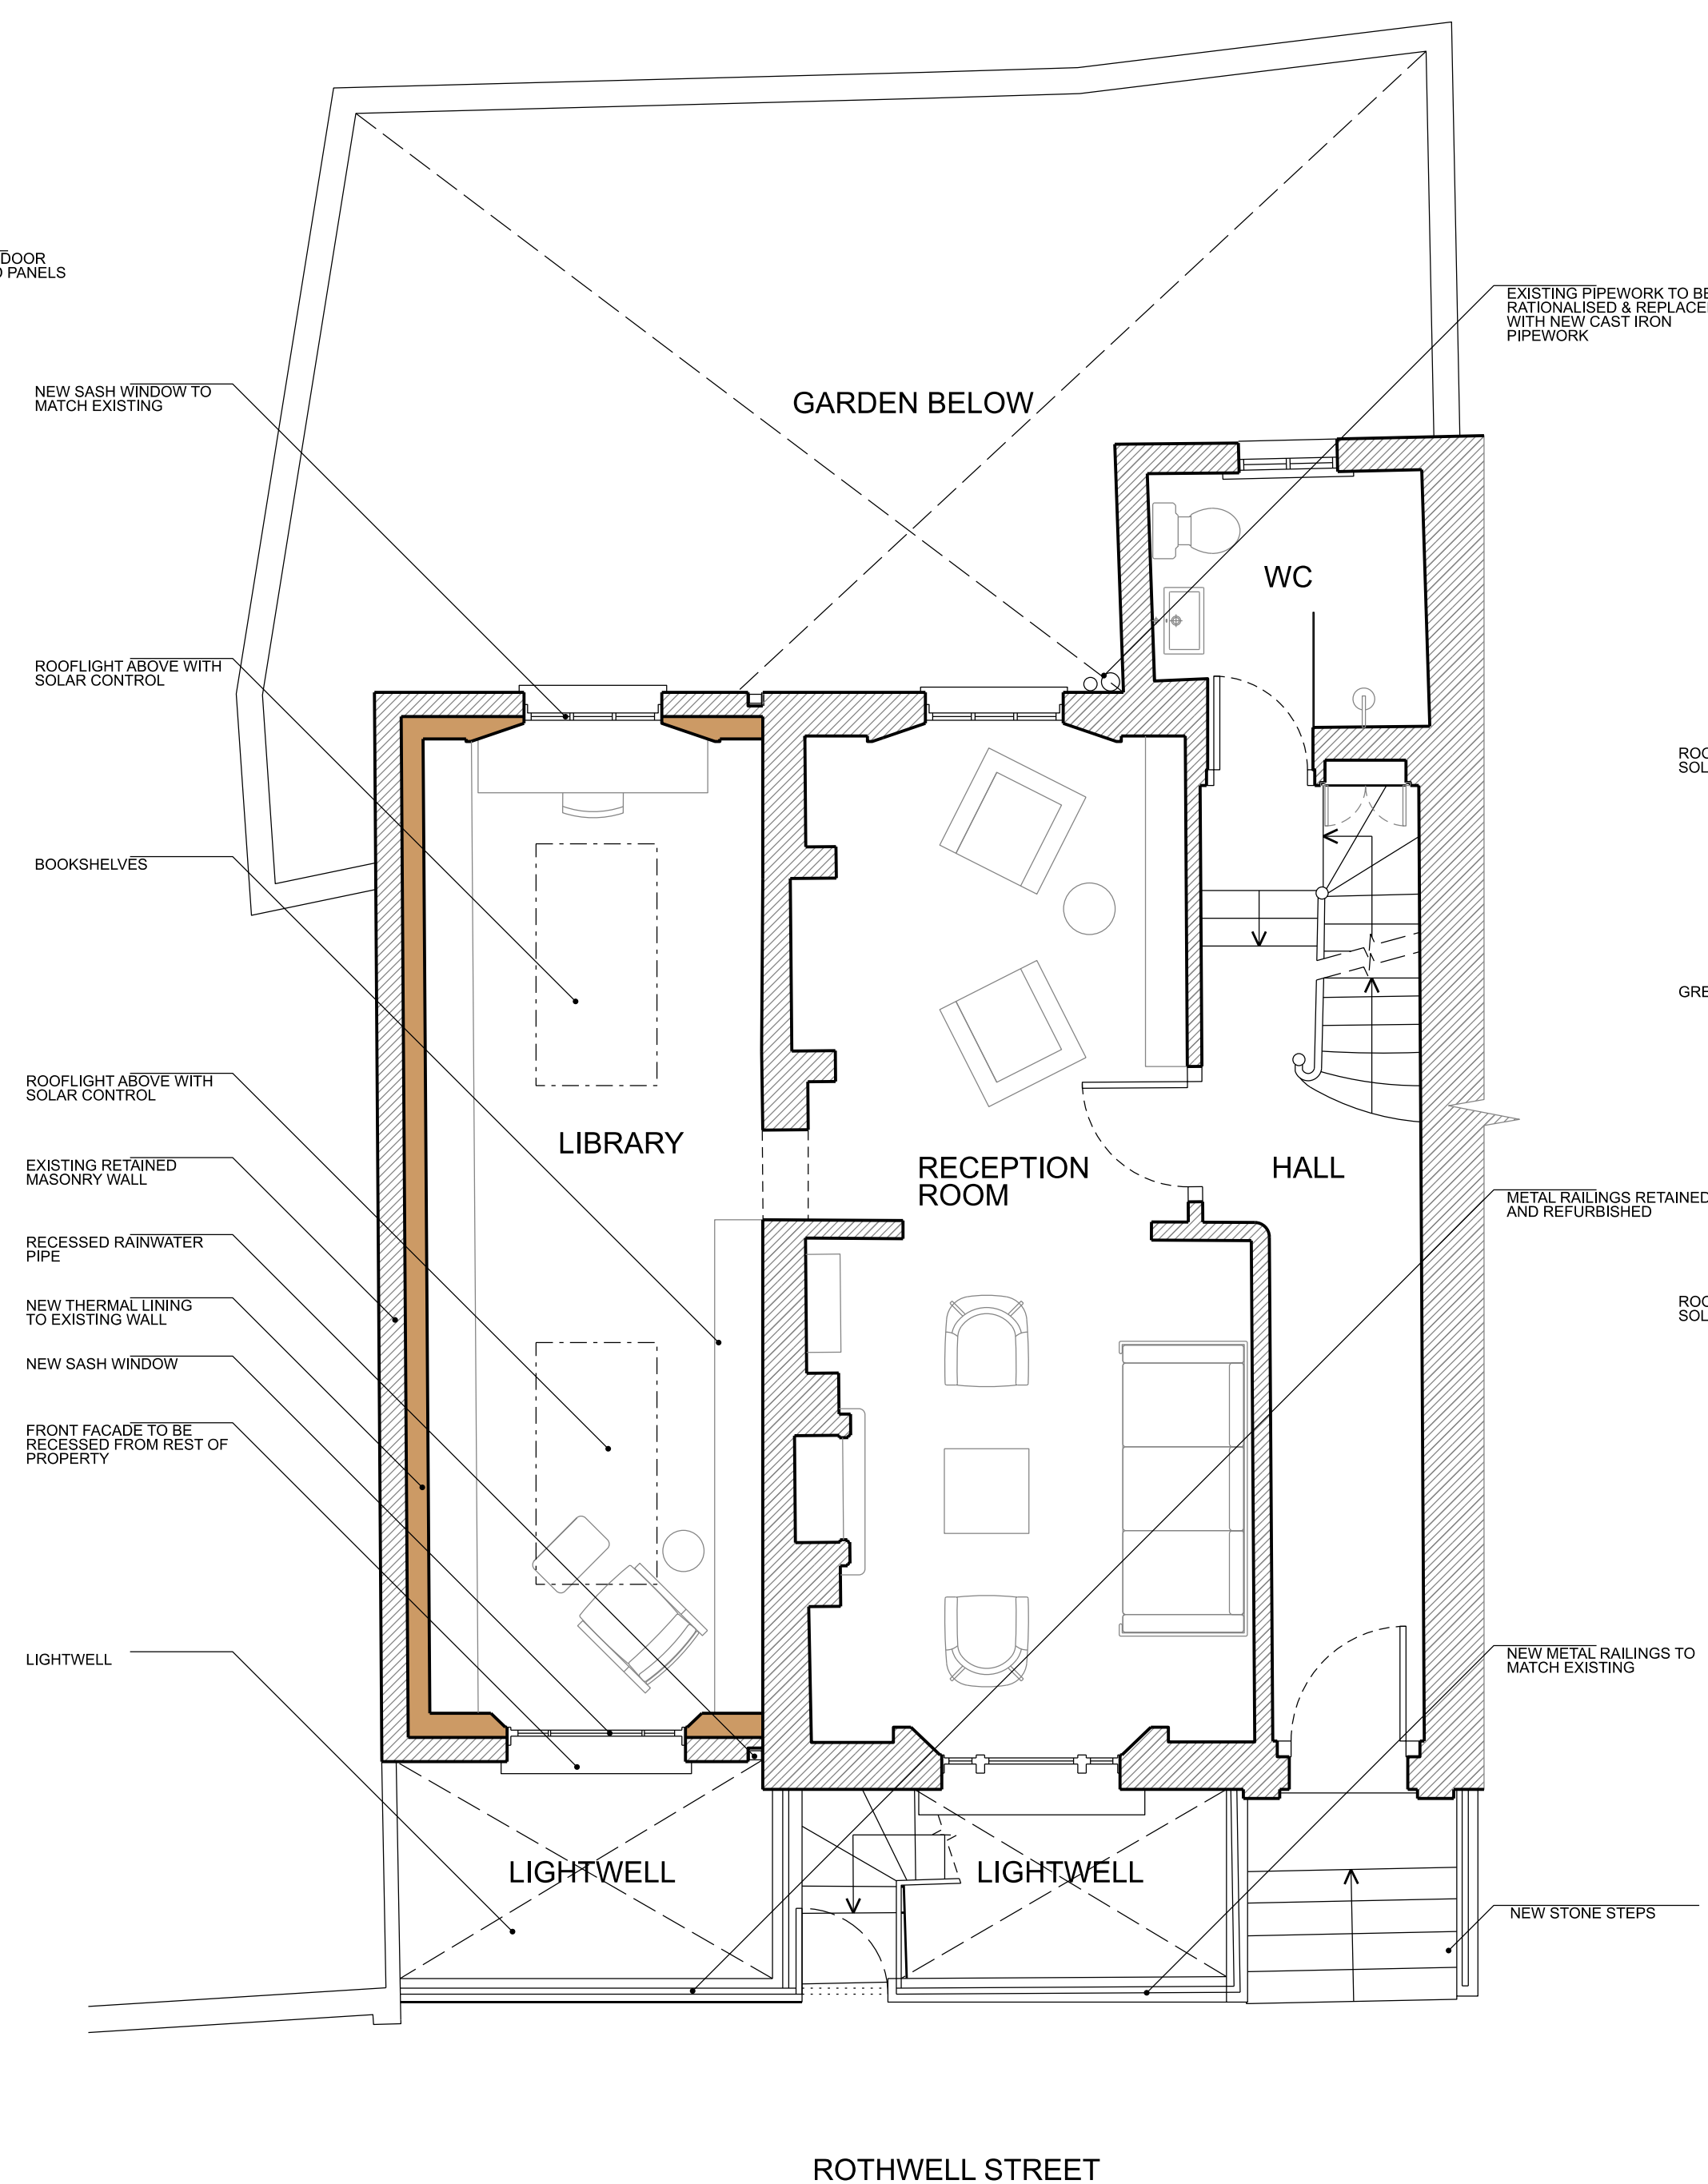

2 1:50@ A1, 1:100@ A3
PROPOSED GROUND FLOOR PLAN

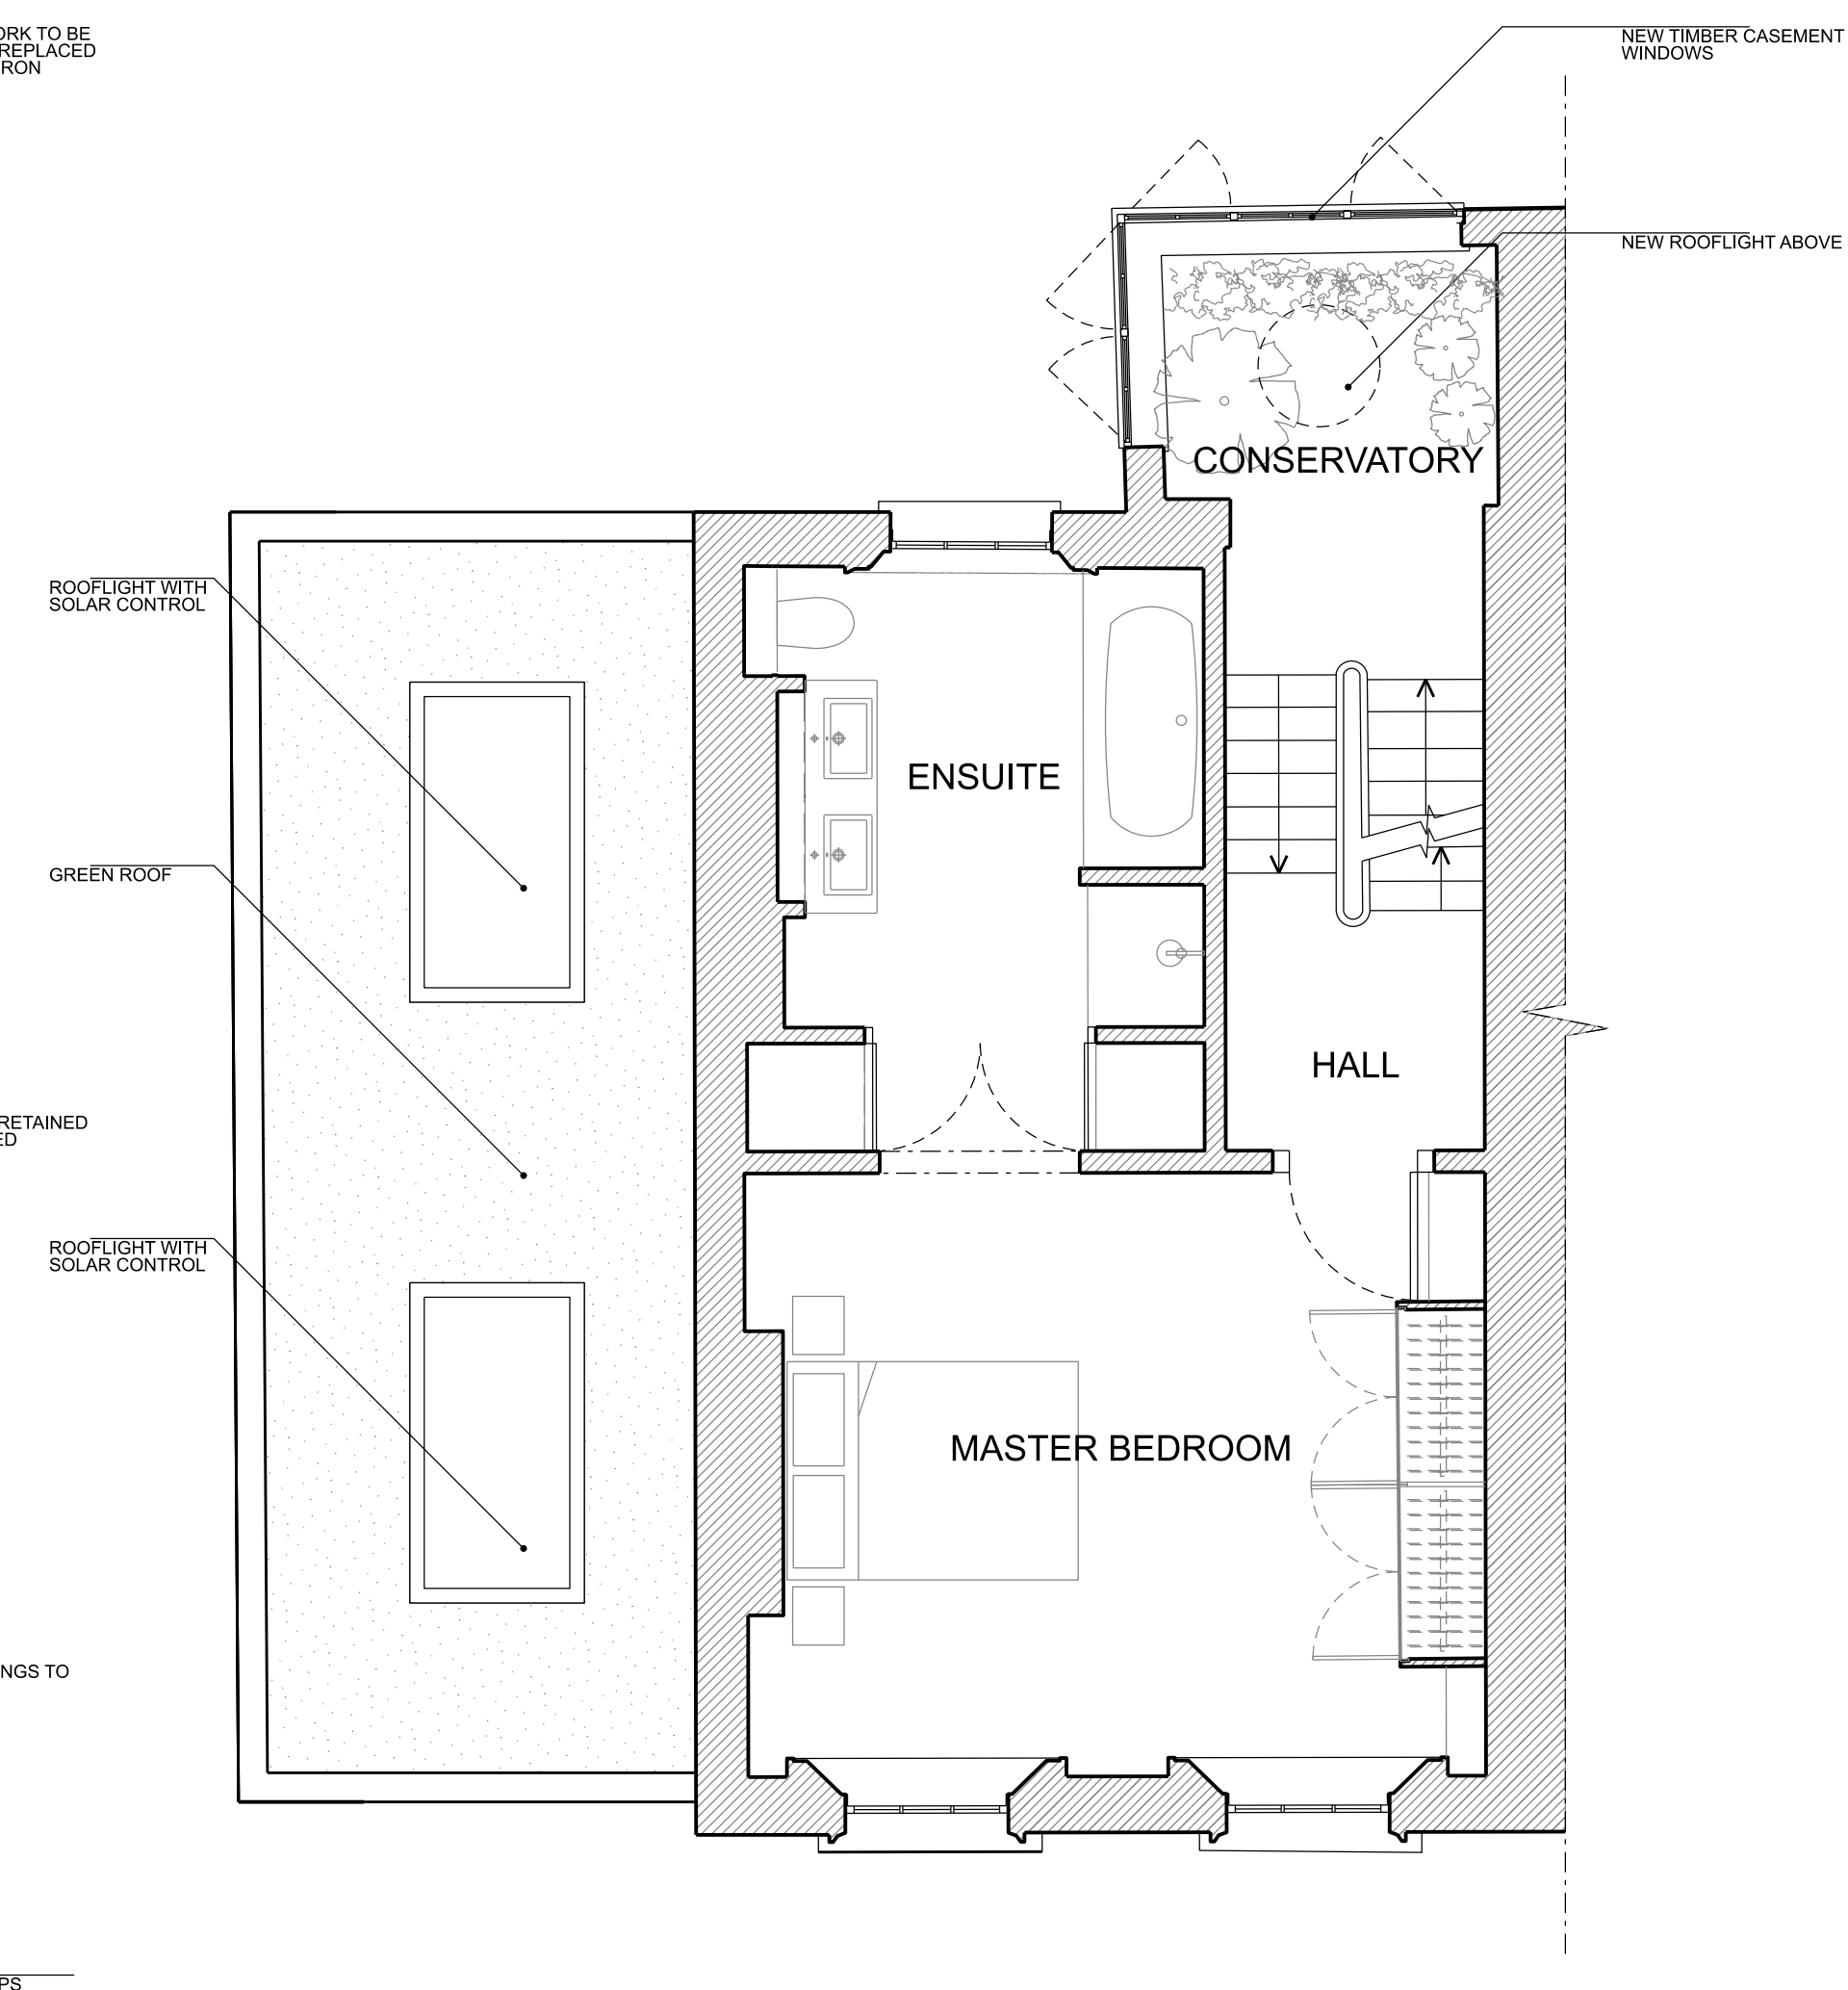

3 1:50@ A1, 1:100@ A3
PROPOSED FIRST FLOOR PLAN

01	19.03.24	PLANNING	OA
00	02.10.23	PLANNING	OA
Rev	Date	Notes	Init.

Client / Project:
LEE CONEY
7 ROTHWELL STREET
NW1 8YH

Drawing Title:

**PROPOSED BASEMENT, GROUND
AND FIRST FLOOR PLAN**

Status:
PLANNING

Date MAR 24	Drawn OA	Check YK		
Project No.	Unit / Block	CI / SFB Code	Type & Number	Revision Letter
Drawing No:				
0504	A	10	1000	01

CHRIS DYSON
ARCHITECTS

Chris Dyson Architects LLP, 1 Fashion St, London E1 6LY
+44 (0)20 7247 1816 www.chrisdyson.co.uk

