



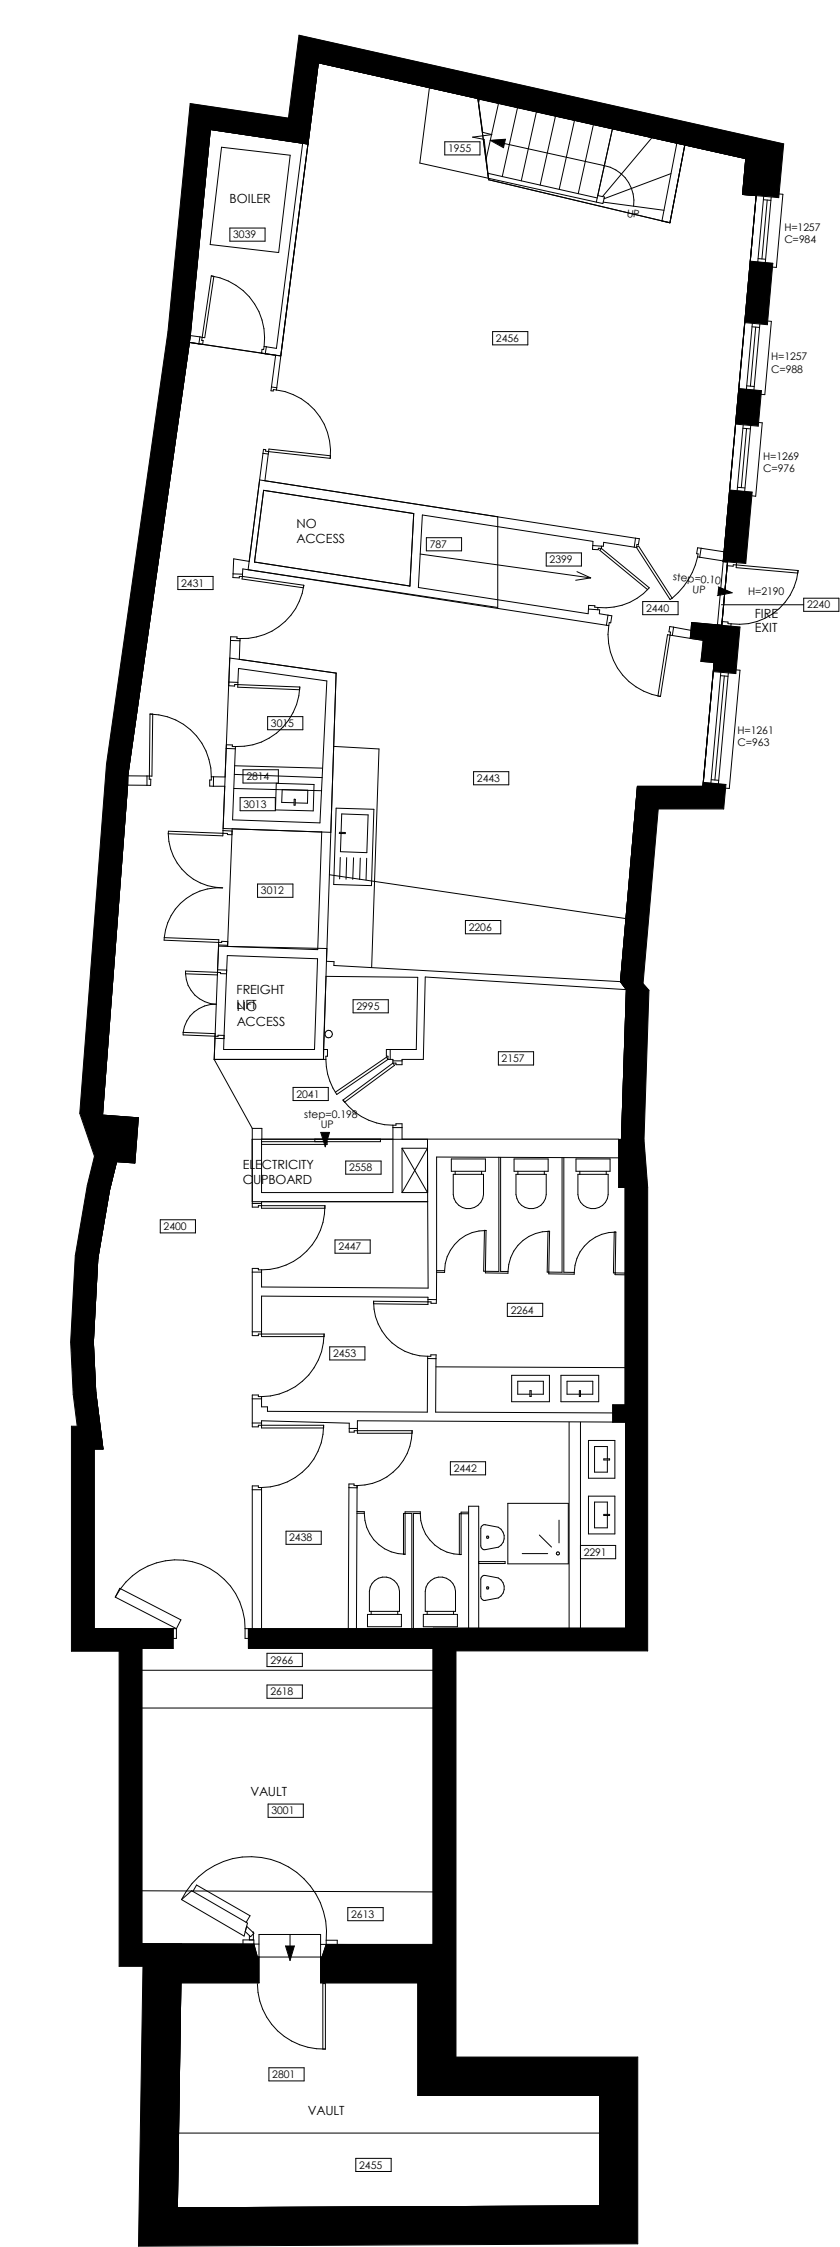

Basment Level

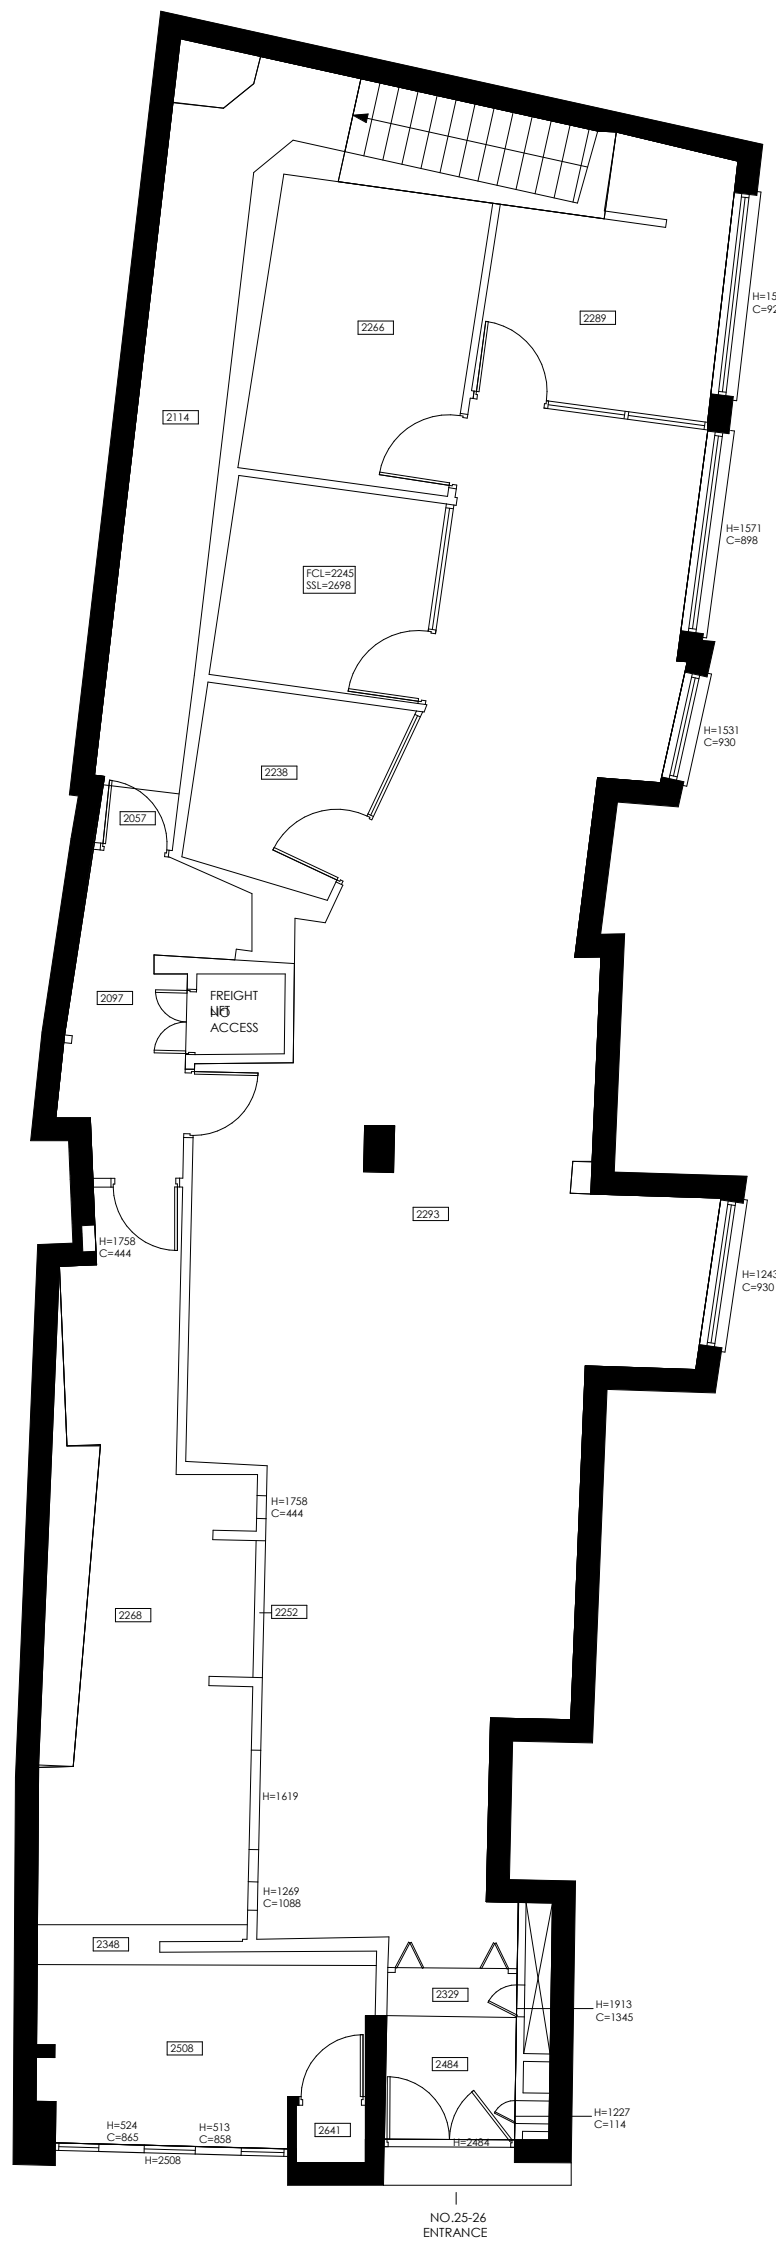

Ground Level



Facade: June 2012




Facade: January 2023



Existing Front Elevation

1 : 50

 

NOTES:

- The drawing is meant for planning purposes only and is not intended to be used as a construction drawing.
- All proposed materials will be chosen to closely match the existing materials unless otherwise stated

ARCHITECTURE / everything

T: 07585 857615
E: architectureandeverything@gmail.com

Hampstead High Street

25-26 Hampstead High Street
London
NW3 1QA
Dalmony Limited

Project no.
AE_1055

Revision		
No.	Description	Date
1	Planning Issue	20.03.2024

Scale @A1


As indicated

Drawing:

GA Drawings
Existing



Drawing Number:

A0101

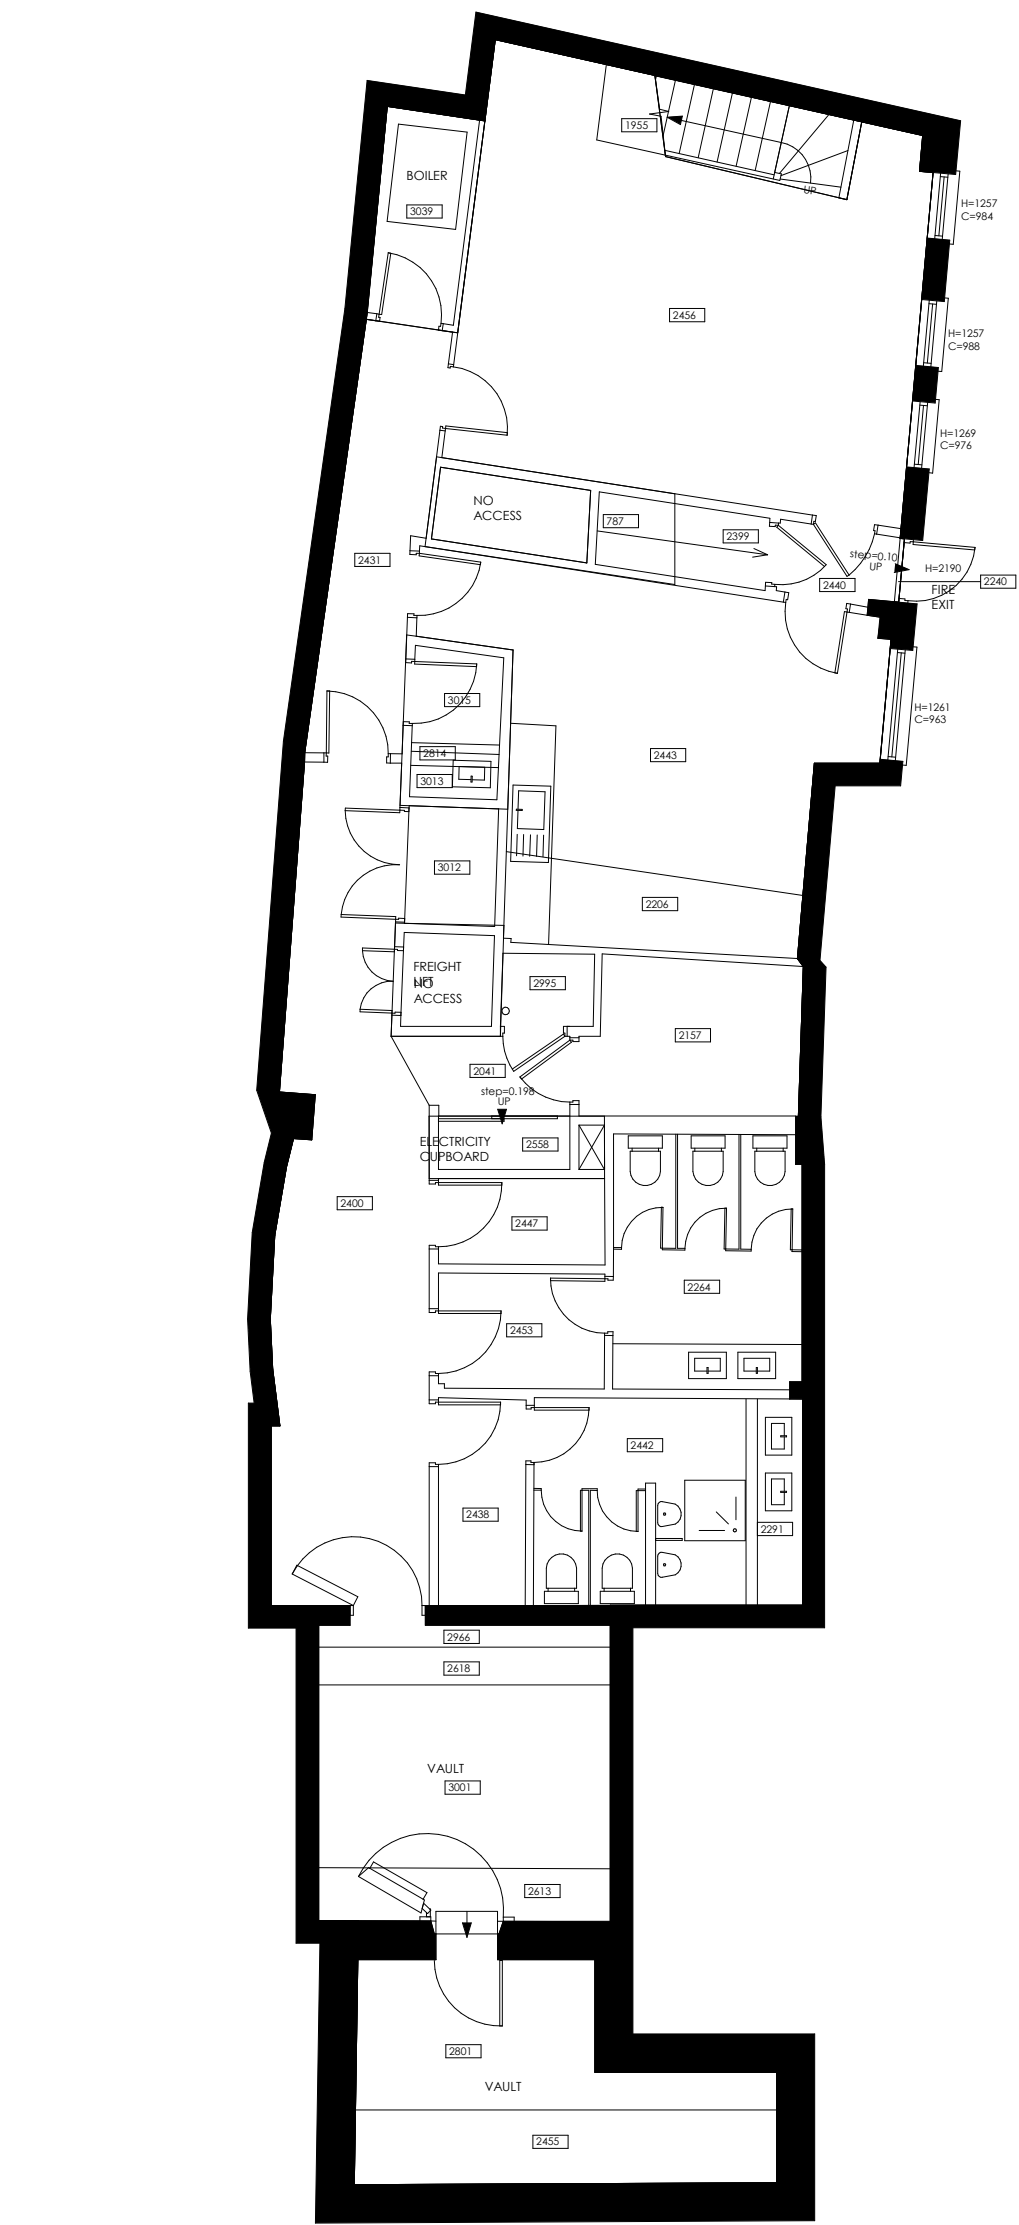

Proposed Basement Level

1 : 100

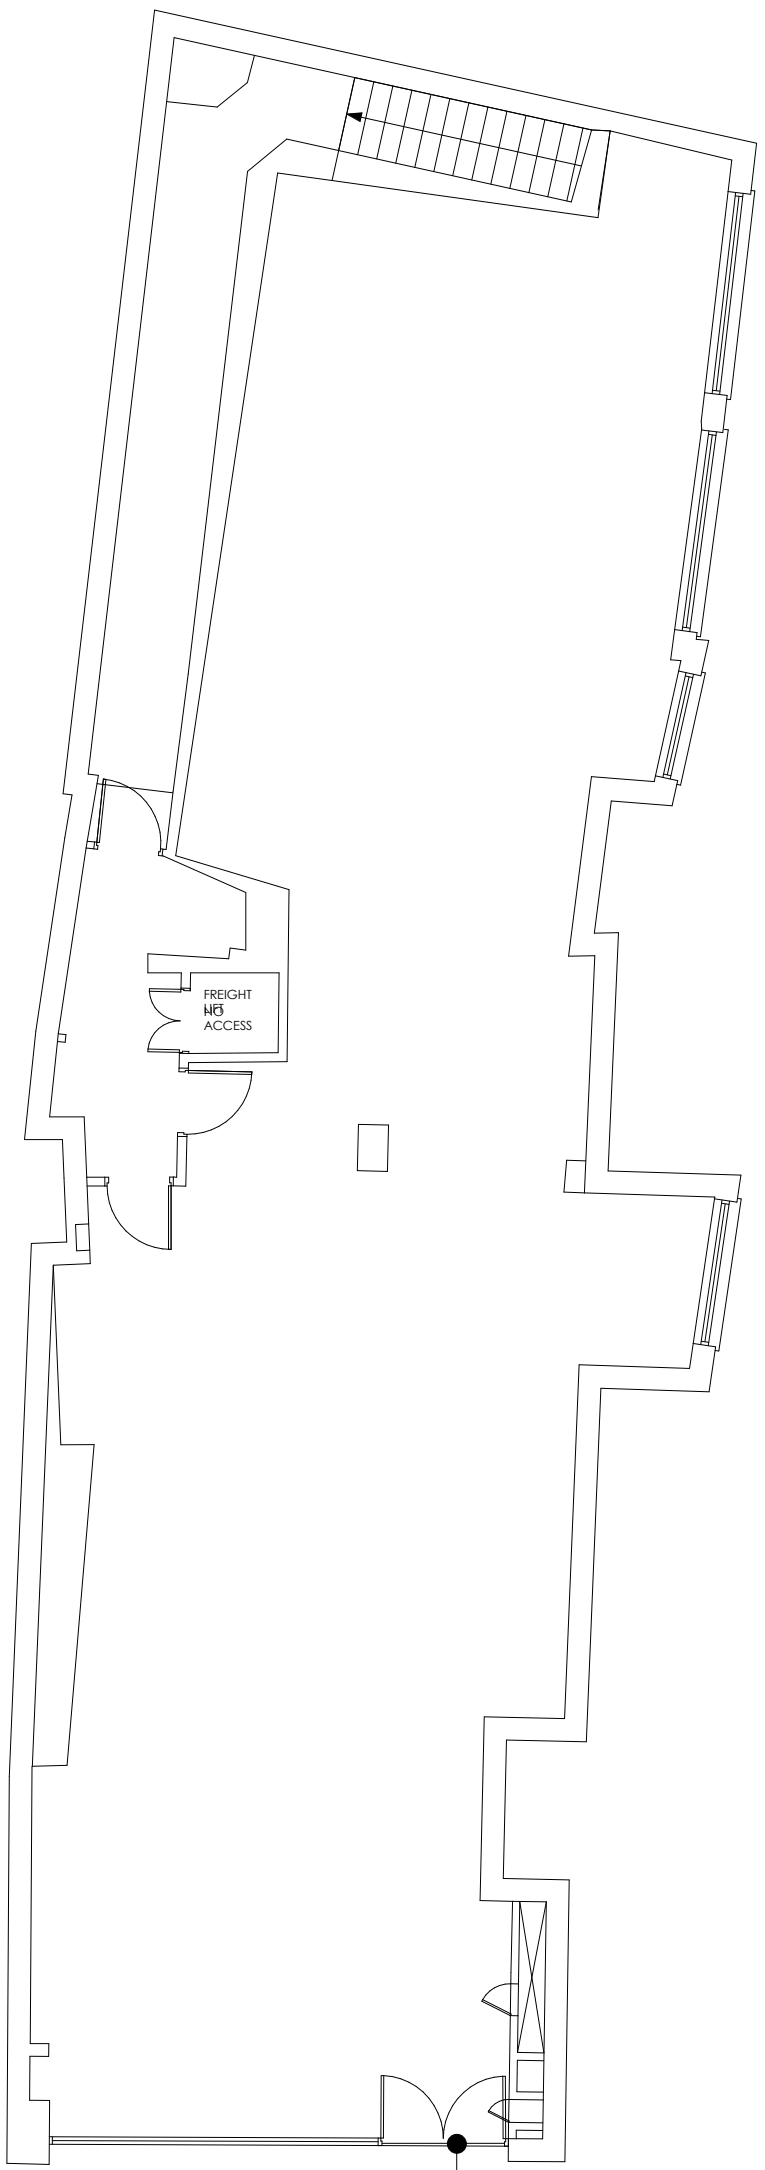 


Proposed Ground Floor Level

1 : 100



Proposed Front Elevation

1 : 50

 

NOTES:

- The drawing is meant for planning purposes only and is not intended to be used as a construction drawing.
- All proposed materials will be chosen to closely match the existing materials unless otherwise stated

ARCHITECTURE / everything

T: 07585 857615
E: architectureandeverything@gmail.com

Hampstead High Street

25-26 Hampstead High Street
London
NW3 1QA

Dalmony Limited

Project no.
AE_1055

Revision		
No.	Description	Date
1	Planning Issue	20.03.2024

Scale @A1

As indicated

Drawing:

GA Drawings
Proposed

Drawing Number:

A0102