


LEGEND	
SYMBOL	DESCRIPTION
XXXX	WALLS & PARTITIONS TO BE REMOVED
	ELEMENTS TO BE REMOVED

## NOTES


- ALL EXISTING NON ORIGINAL BATHROOM FITTINGS AND FINISHES TO BE REMOVED

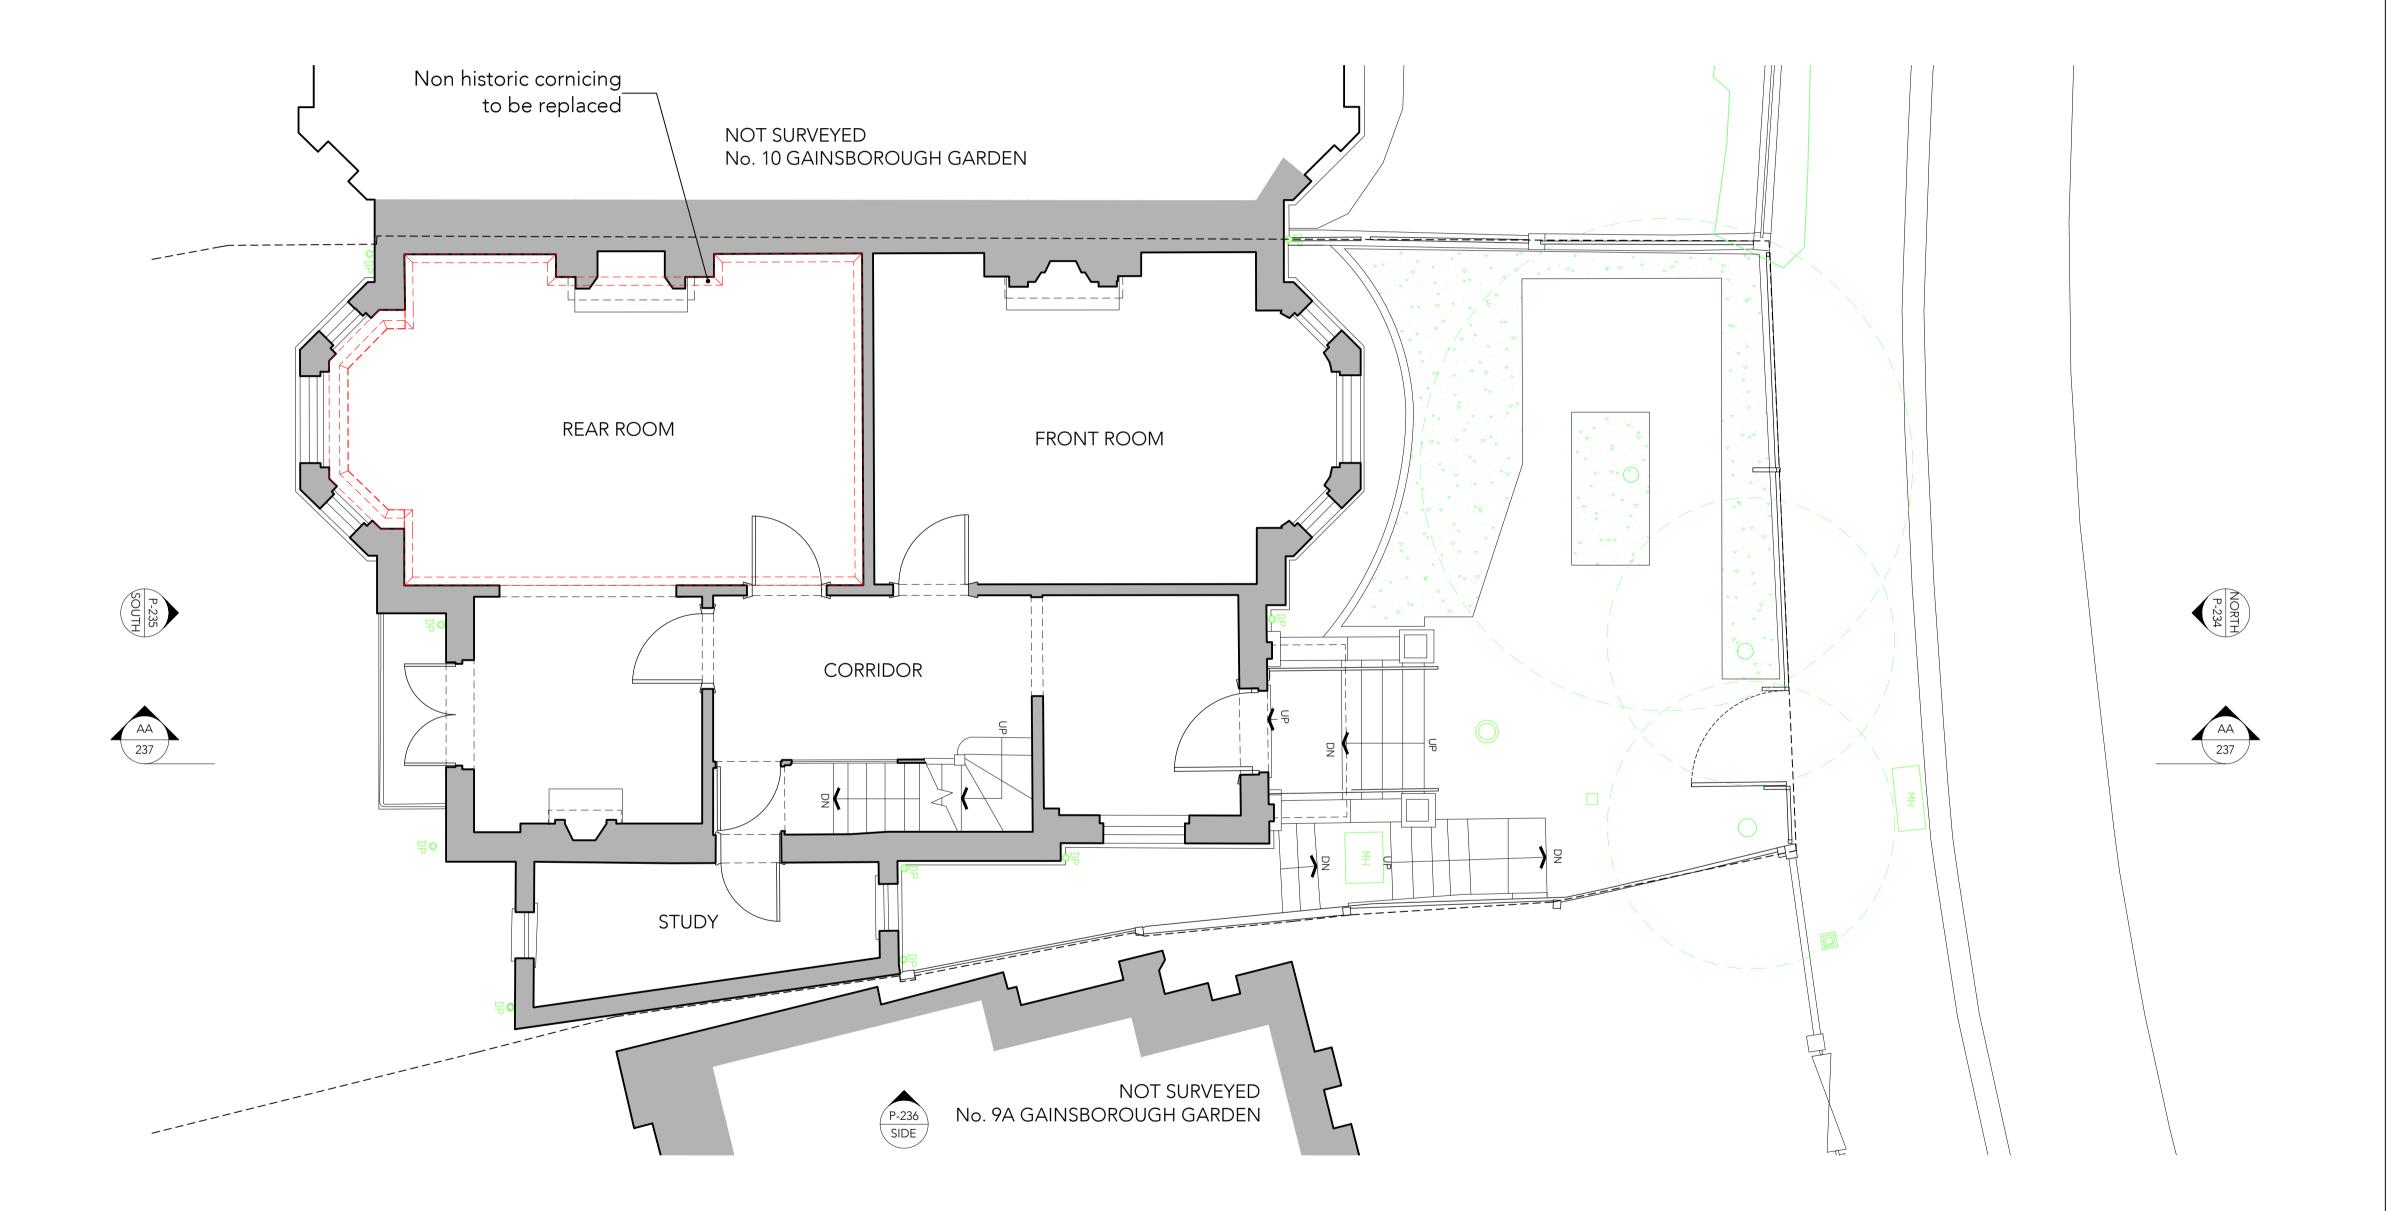

This drawing is protected under Copyright and at no time should any portion of this drawing be reproduced or copied without the permission of the Architect.
(Design Copyright Act 1968)

This drawing must not be used for purposes other than that for which it is provided. It is supplied without liability for any errors or omissions.

Drawings only to be scaled for planning application purposes, all dimensions to be checked on site. All drawings subject to Statutory Authority Approval.

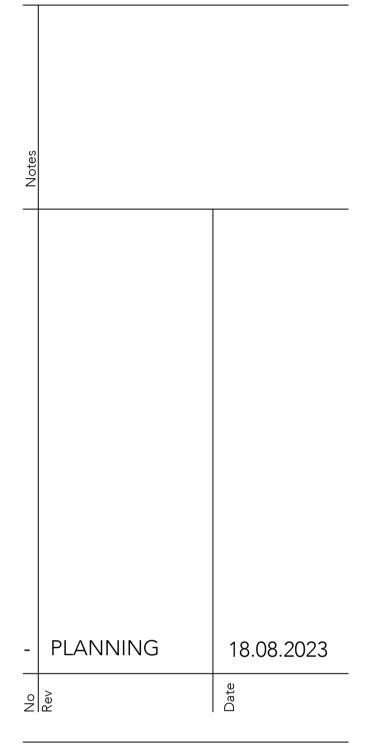

## g PLANNING



ARCHITECTS + INTERIOR DESIGNERS

91A - 91B HEATH STREET LONDON NW 3 6 S S Tel 020 7636 3838

INFO WWW.TG-STUDIO.CO.UK

<del>1</del> 5	9 GAINSBOROUGH GARDENS
Projec	9 GAINSBOROUGH GARDENS NW3 1BJ

<u>®</u> 1:50

	• •
Drawing	EXISTING & DEMOLITION GROUND FLOOR PLAN

18.08.23

Drawn by	AL	Checked by	TG		
Job No.	270	Dwg No.	P-231	Rev	-