


LEGEND	
SYMBOL	DESCRIPTION
	NEW PARTITION

NOTES

- LOWERING THE FLOOR HEIGHT BY 150 MM ON ENTIRE LOWER GROUND FLOOR TO BE LEVEL WITH EXISTING SIDE EXTENSION.
- ALL INTERNAL DOORS ON THE LOWER GROUND FLOOR TO BE CAREFULLY REMOVED AND REINSTALLED AT THE NEW FLOOR LEVEL.
- NEW ARCHITRAVES AND SKIRTING TO REPLACE NON HISTORICAL AND TO MATCH THE EXISTING ORIGINAL.

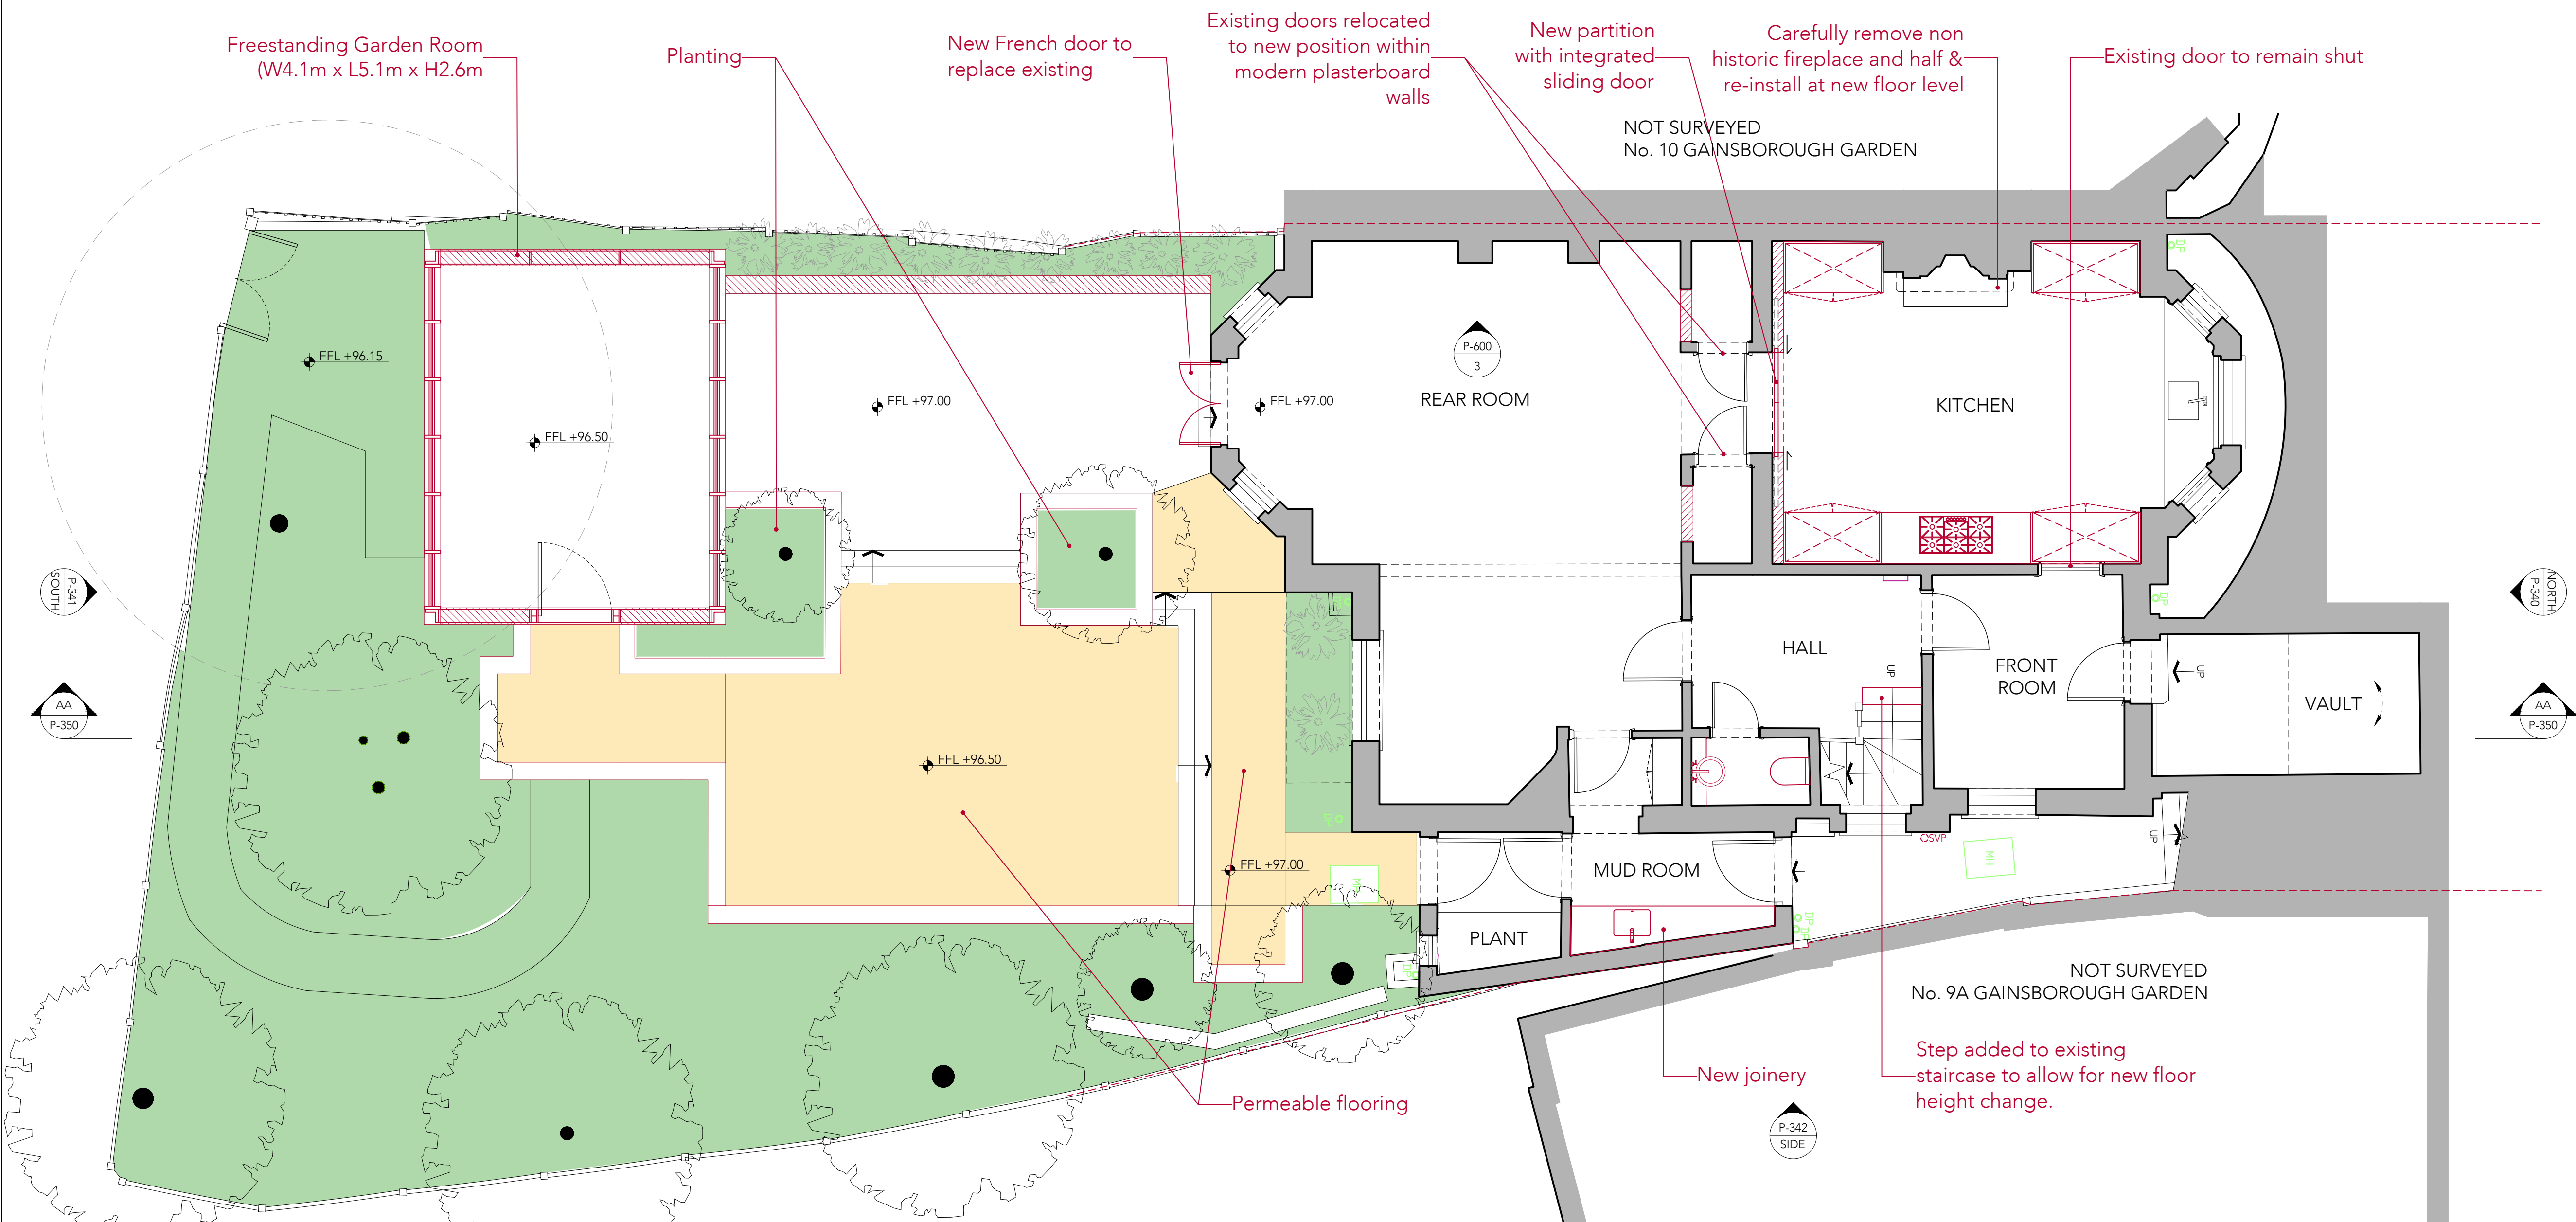

This drawing is protected under Copyright and at no time should any portion of this drawing be reproduced or copied without the permission of the Architect. (Design Copyright Act 1968)

This drawing must not be used for purposes other than that for which it is provided. It is supplied without liability for any errors or omissions.

Drawings only to be scaled for planning application purposes, all dimensions to be checked on site. All drawings subject to Statutory Authority Approval.

Notes	
B	Amendments & omissions
A	Amendments & omissions
-	PLANNING
No	Rev
Date	
11.03.2024	
08.02.2024	
18.08.2023	

PLANNING



ARCHITECTS + INTERIOR DESIGNERS

91A - 91B HEATH STREET  
LONDON NW3 6SS  
Tel 020 7 636 3838

INFO WWW.TG-STUDIO.CO.UK

Project	9 GAINSBOROUGH GARDENS NW3 1BJ			
Date	18.08.23	Scale @ A1	1:50	
Drawing	PROPOSED LOWER GROUND FLOOR PLAN			
Drawn by	AL	Checked by	TG	
Job No.	270	Dwg No.	P-300	Rev B