


LEGEND	
SYMBOL	DESCRIPTION
	NEW PARTITION
	INDICATES NEW ADDITION


This drawing is protected under Copyright and at no time should any portion of this drawing be reproduced or copied without the permission of the Architect. (Design Copyright Act 1968)

This drawing must not be used for purposes other than that for which it is provided. It is supplied without liability for any errors or omissions.

Drawings only to be scaled for planning application purposes, all dimensions to be checked on site. All drawings subject to Statutory Authority Approval.

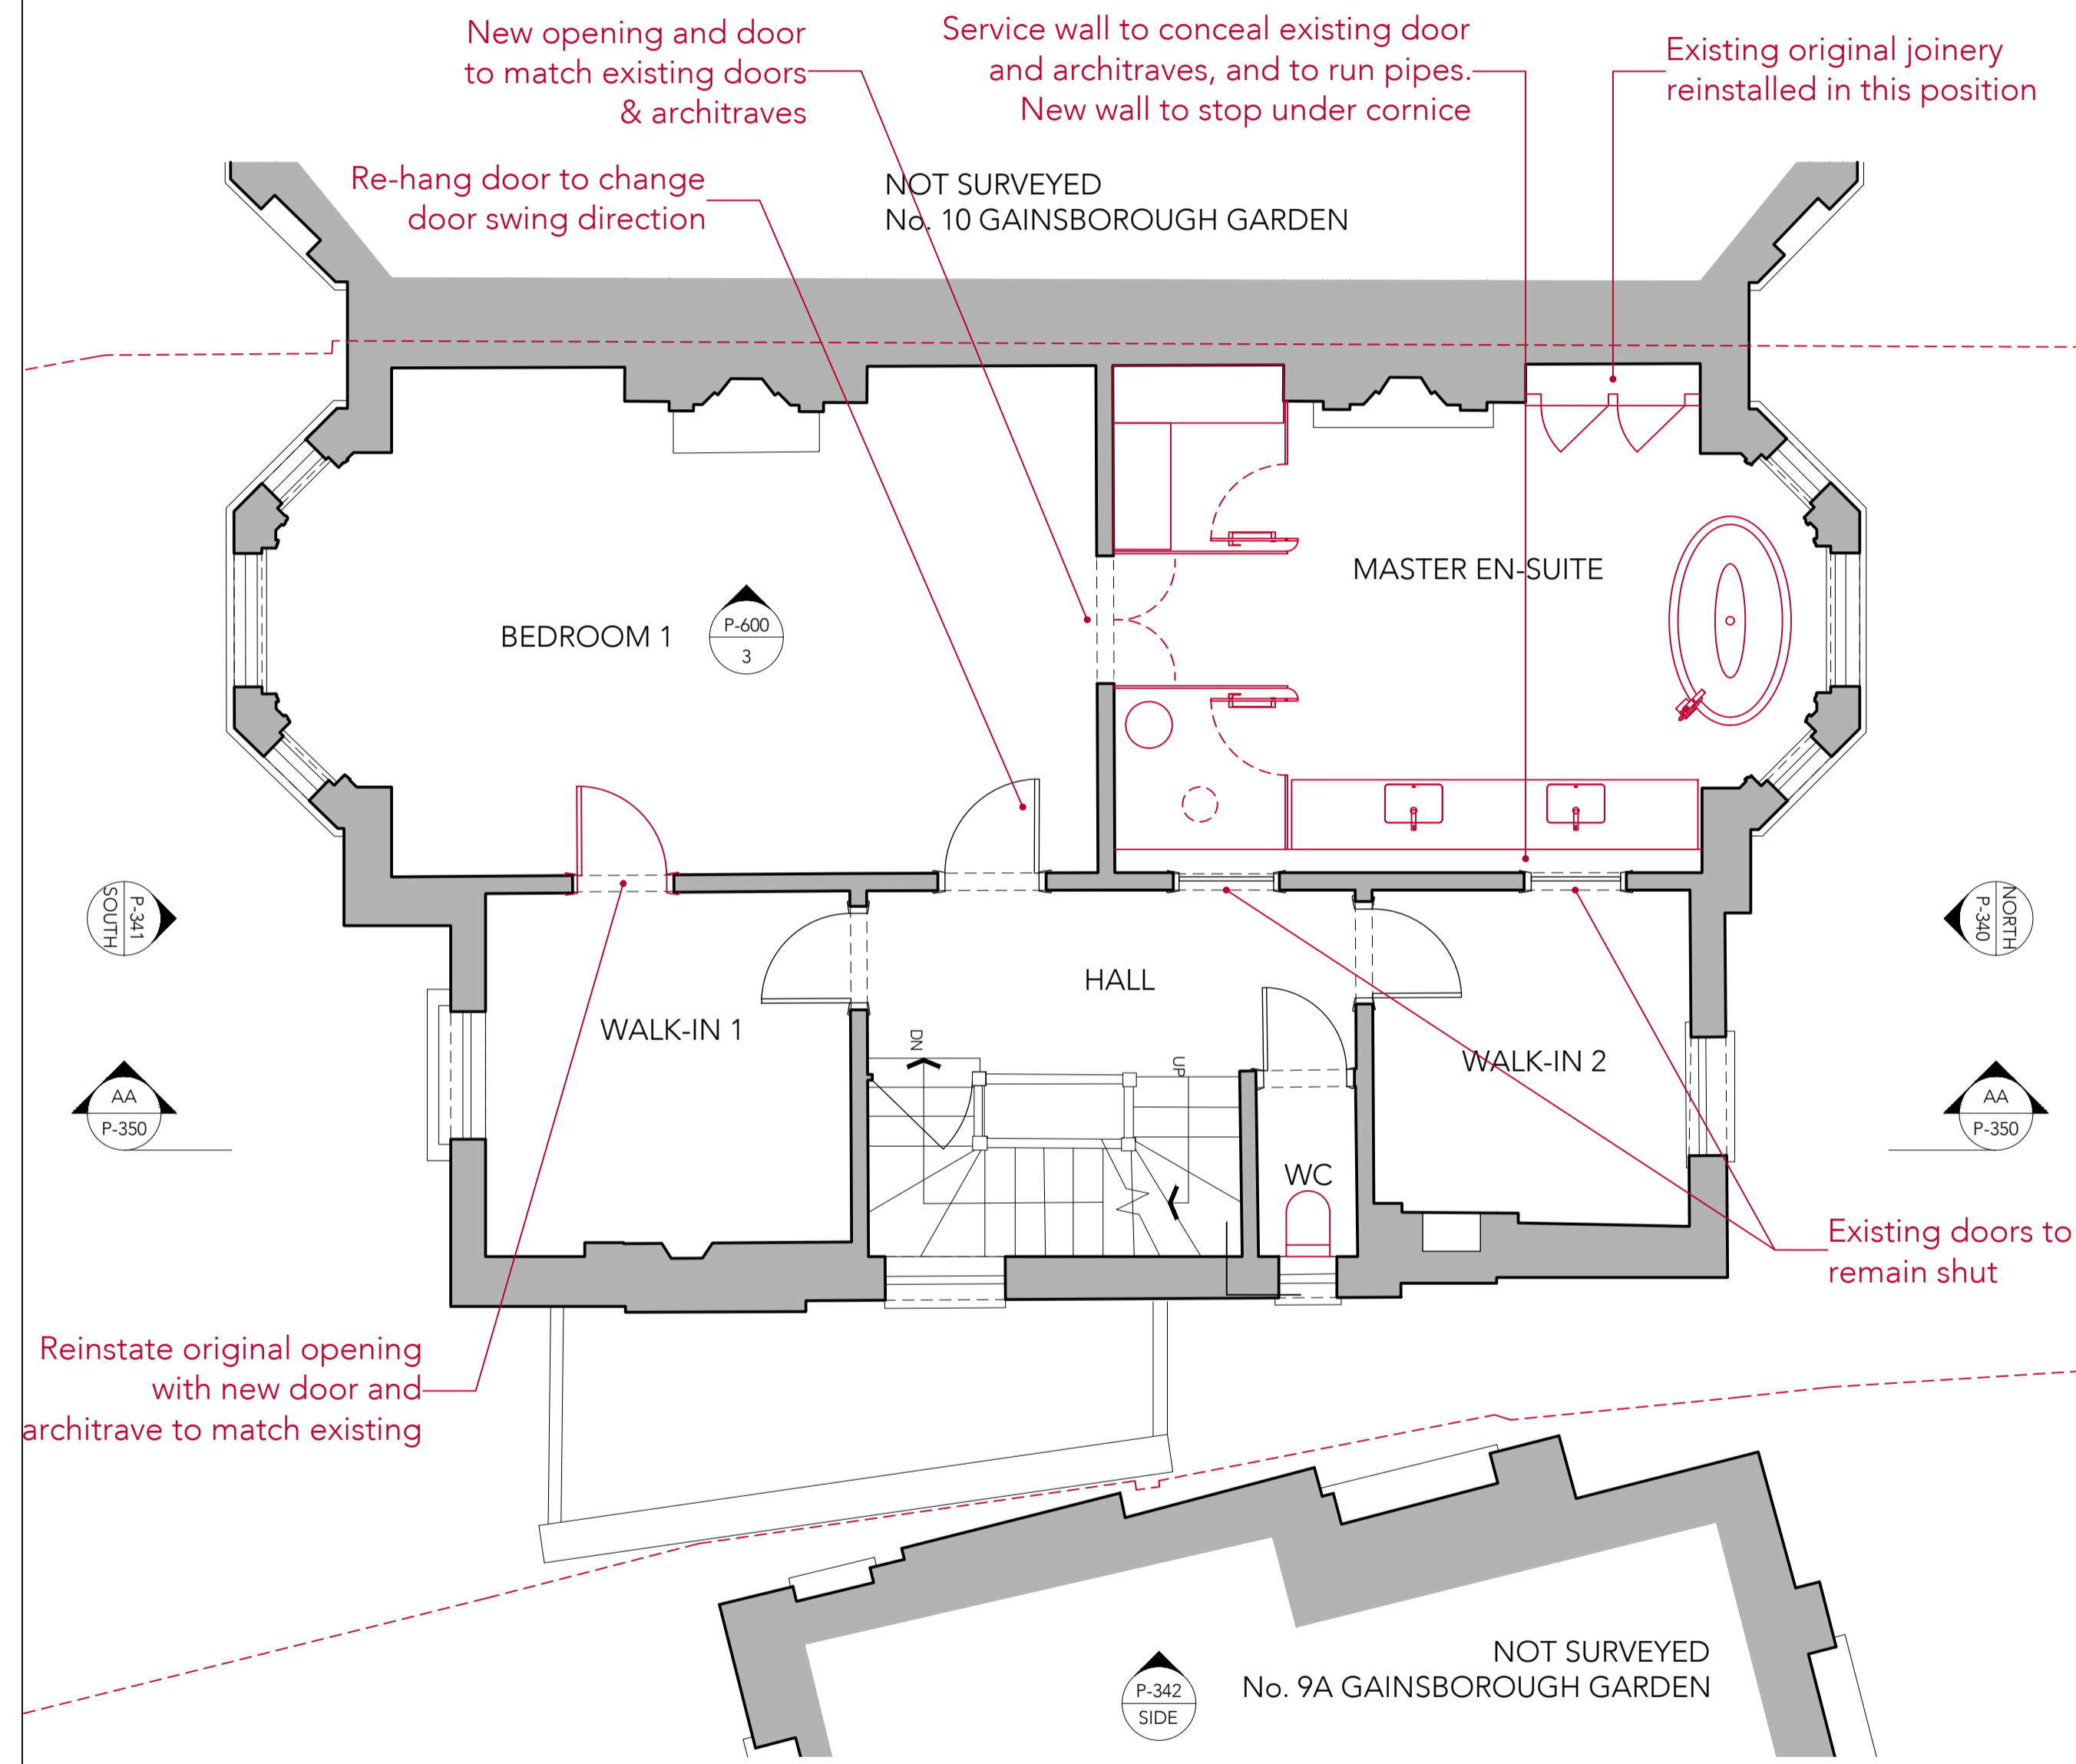

1 PROPOSED FIRST FLOOR PLAN scale 1:50

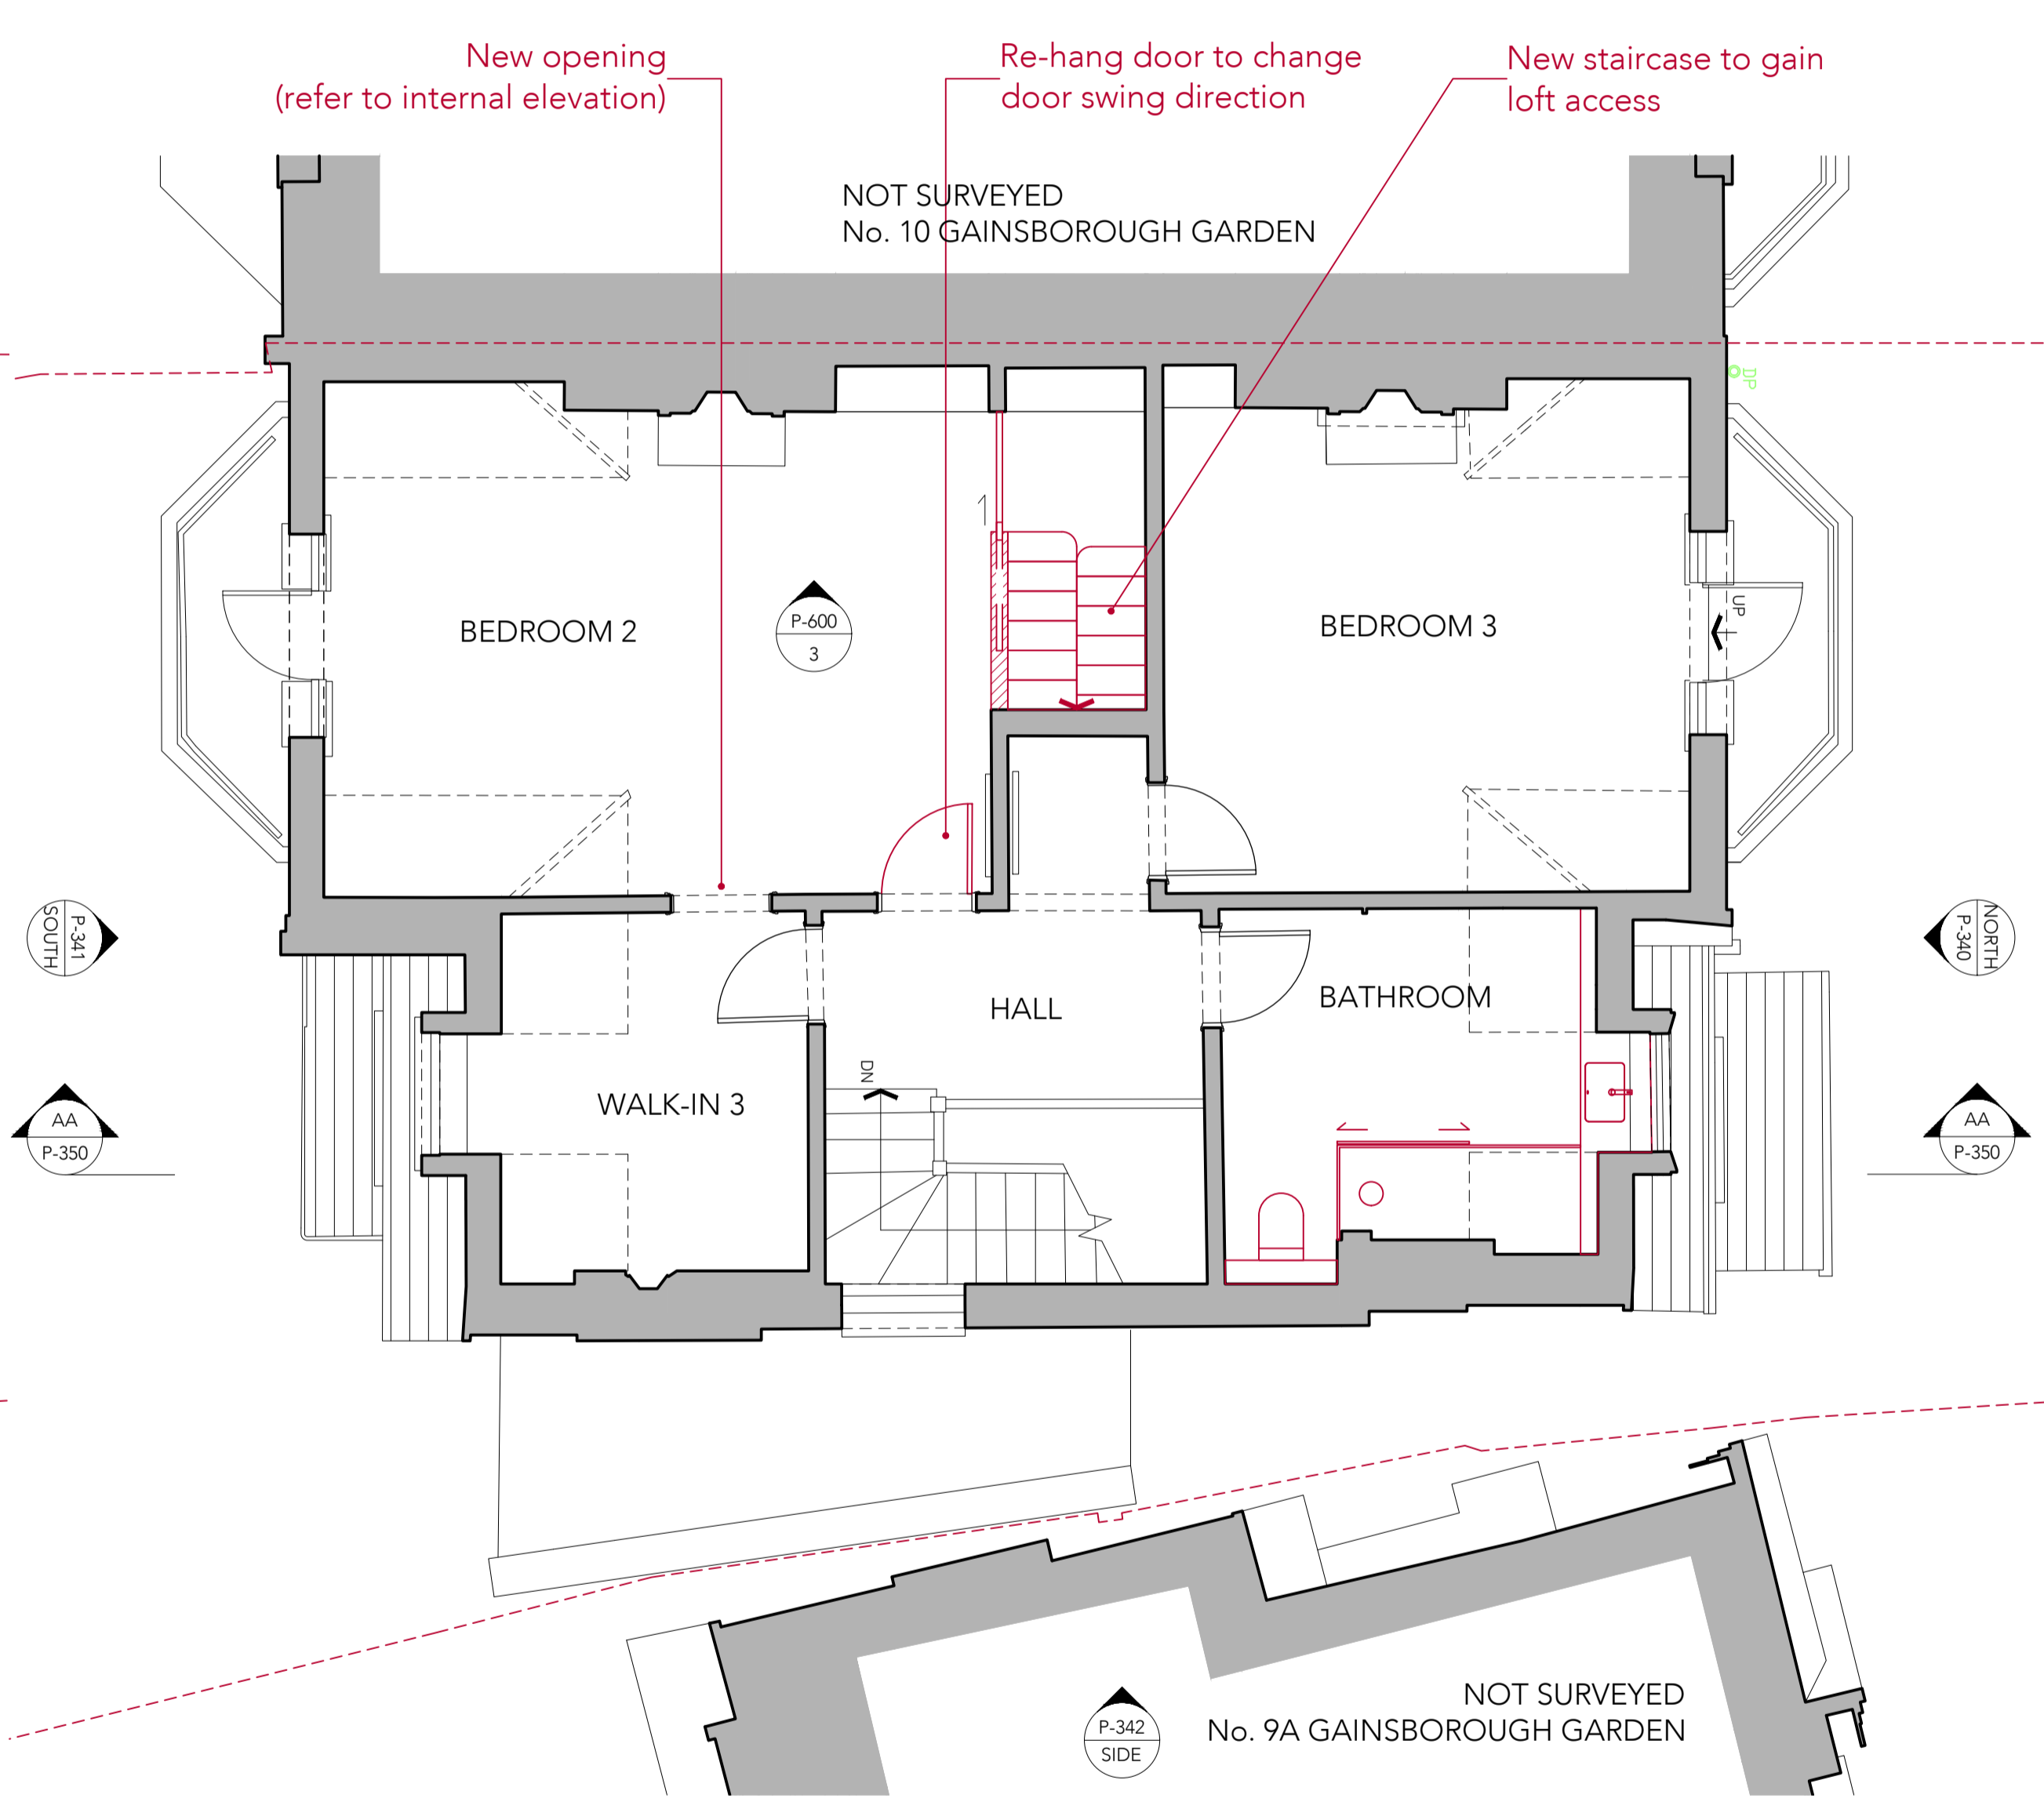

2 PROPOSED SECOND FLOOR PLAN scale 1:50



No	Rev	Date
A		22.03.2024
-		18.08.2023

Status: PLANNING

TG STUDIO
ARCHITECTS + INTERIOR DESIGNERS

91A - 91B HEATH STREET
LONDON NW3 6SS
Tel 020 7636 3838
INFO WWW.TG-STUDIO.CO.UK

Project:	9 GAINSBOROUGH GARDENS NW3 1BJ		
Date:	18.08.23	Scale @ A1:	1:50
Drawing:	PROPOSED FIRST & SECOND FLOOR PLAN		
Drawn by:	AL	Checked by:	TG
Job No.:	270	Dwg No.:	P-302
		Rev:	A