


LEGEND	
SYMBOL	DESCRIPTION
	NEW PARTITION


This drawing is protected under Copyright and at no time should any portion of this drawing be reproduced or copied without the permission of the Architect.
(Design Copyright Act 1968)

This drawing must not be used for purposes other than that for which it is provided. It is supplied without liability for any errors or omissions.

Drawings only to be scaled for planning application purposes, all dimensions to be checked on site. All drawings subject to Statutory Authority Approval.

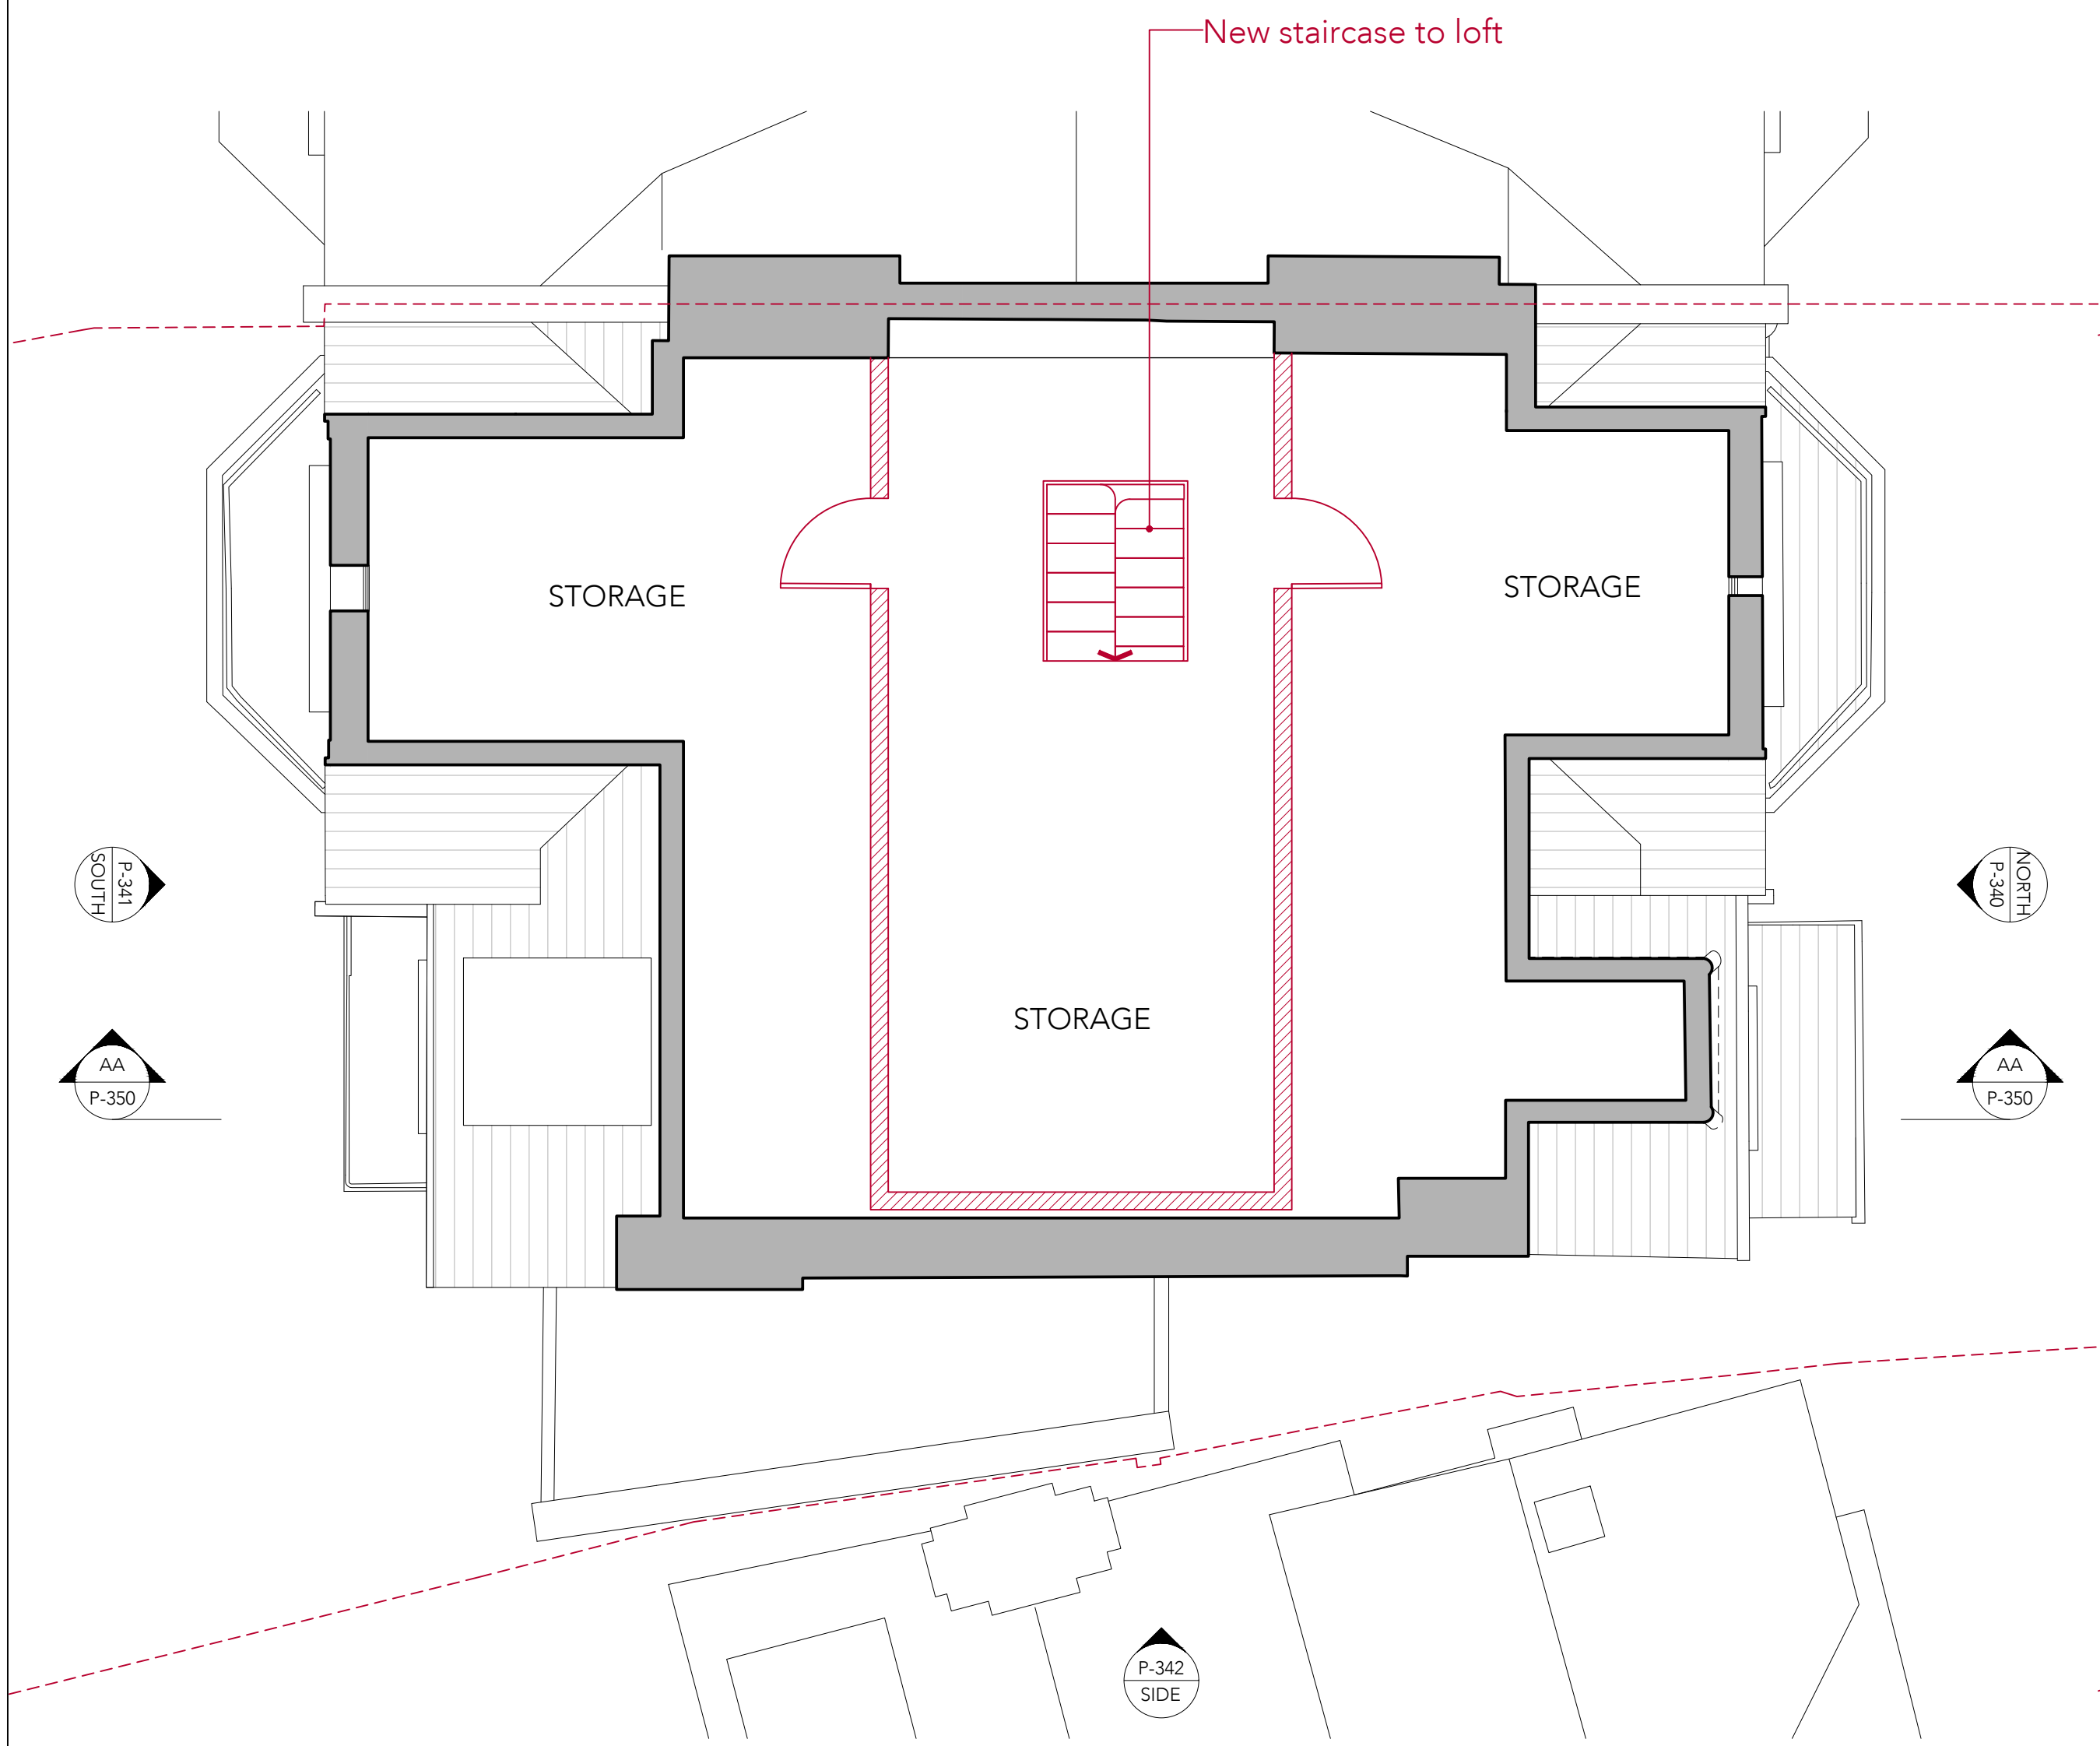

1 PROPOSED LOFT
scale 1:50

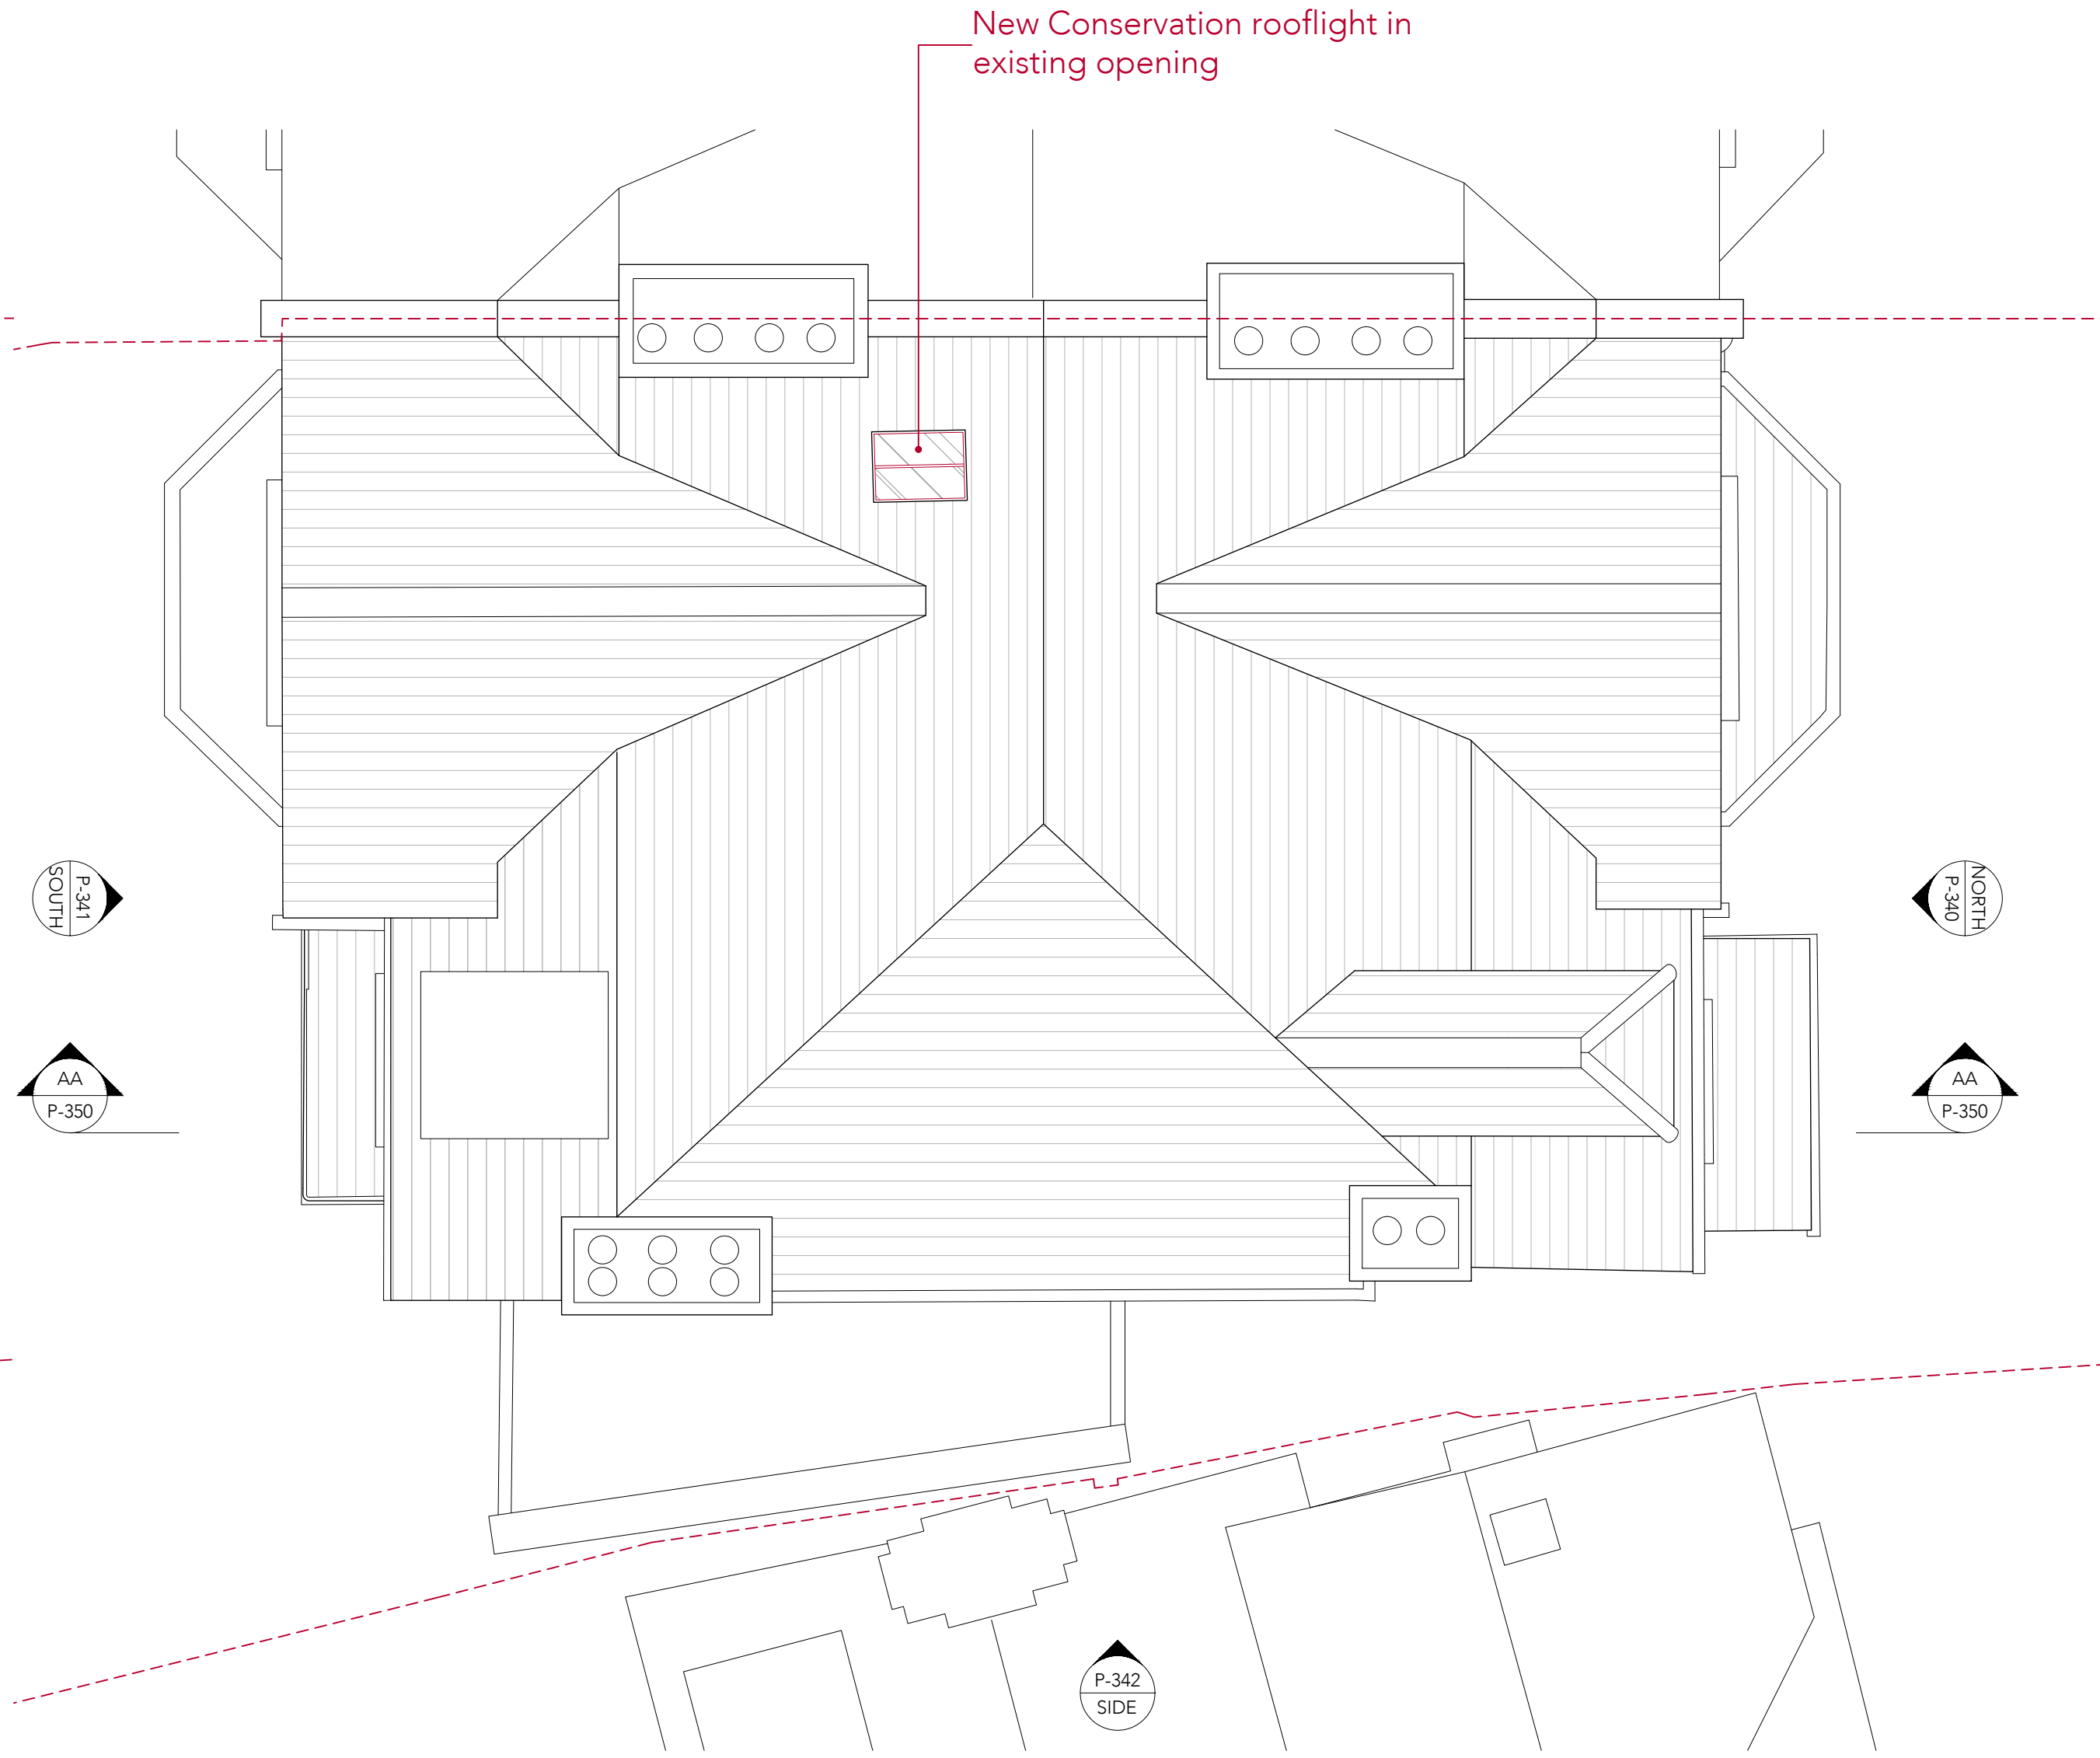

2 PROPOSED ROOF
scale 1:50



Notes		
A - AMENDMENTS PLANNING		22.03.2024 18.08.2023
No	Rev	Date

Status
PLANNING

STUDIO
ARCHITECTS + INTERIOR DESIGNERS

91A - 91B HEATH STREET
LONDON NW3 6SS
Tel 020 7 636 3838
INFO WWW.TG-STUDIO.CO.UK

Project	9 GAINSBOROUGH GARDENS NW3 1BJ		
Date	18.08.23	Scale @ A1	1:50
Drawing	PROPOSED LOFT & ROOF PLAN		
Drawn by	AL	Checked by	TG
Job No.	270	Dwg No.	P-303
		Rev	A