

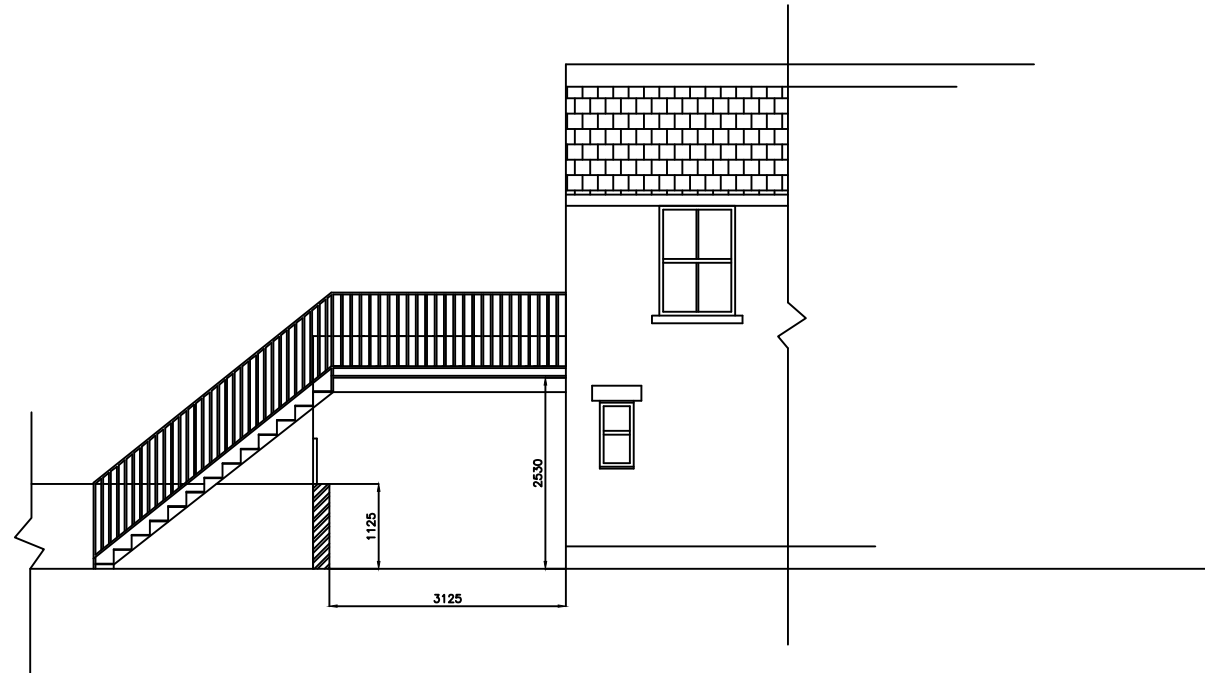


Proposed rear elevation

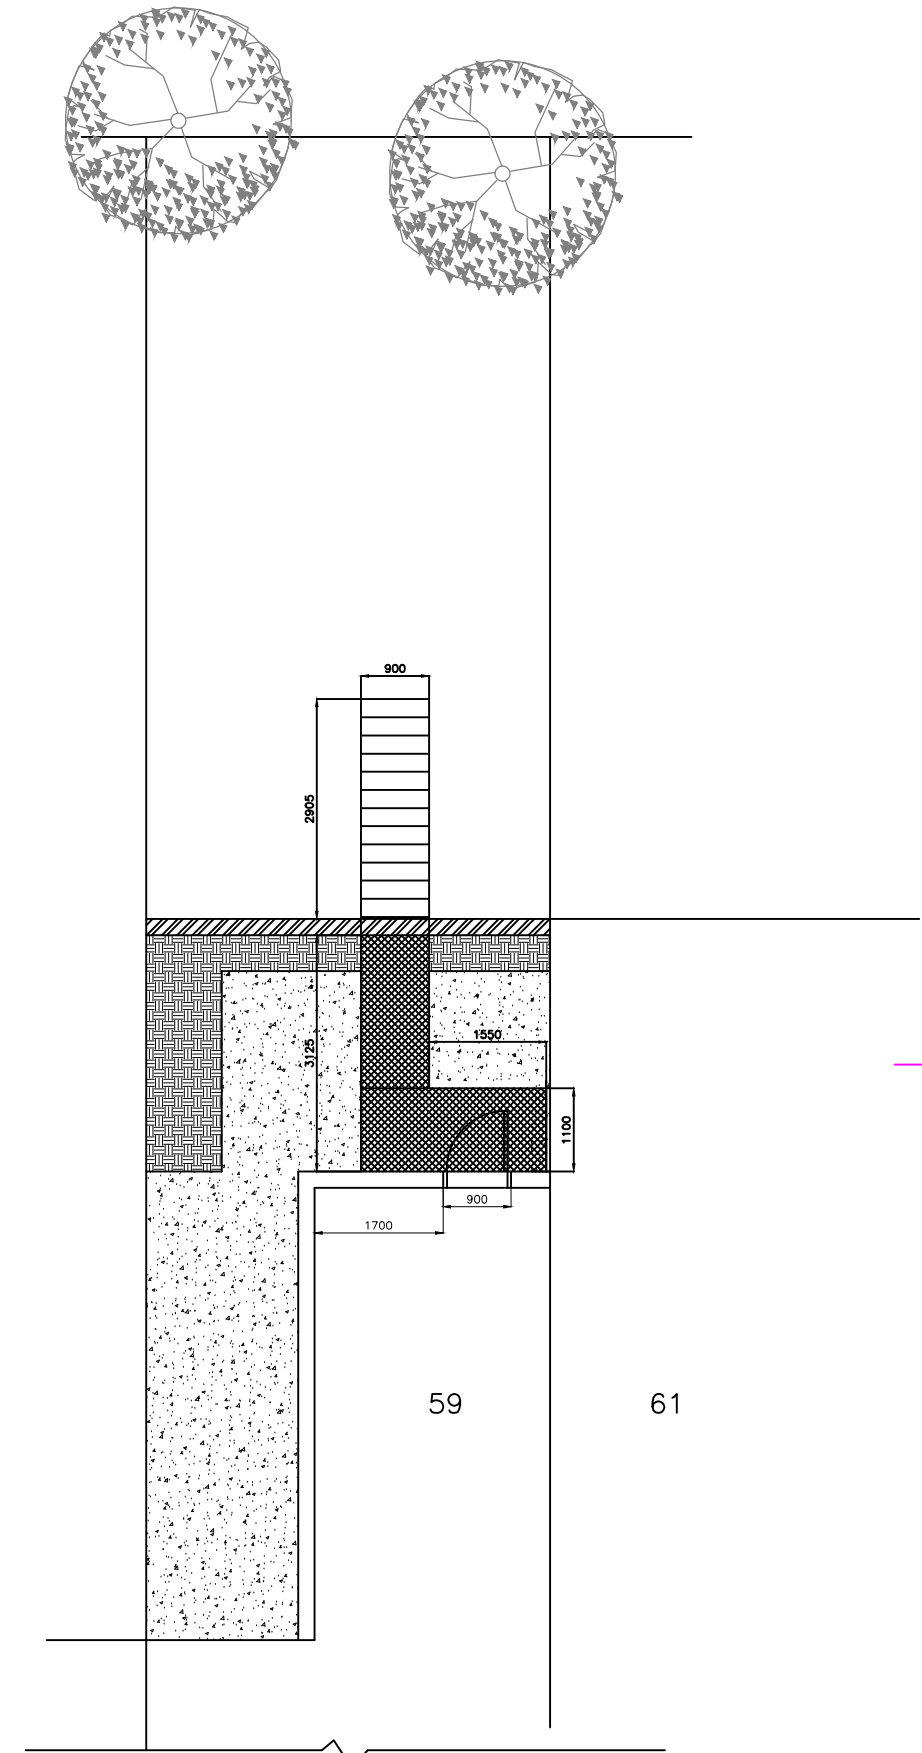

Proposed rear return

SCALE BAR

 

Proposed rear plan

NOTES:

Report all discrepancies, errors and omissions
 Do not scale from this drawing.
 Verify all dimensions on site before commencing any work or preparing shop drawings.
 All materials, components and workmanship are to comply with all the relevant British Standards, Codes of Practice, and appropriate manufacturers recommendations that from time to time shall apply.
 For all specialist work, see relevant drawings.

This drawing and design are copyright of PELLINGS LLP

Rev	Date	Description	Name



SM Surveyors & Co Ltd Unit 1, Pixmore Business Centre, Pixmore Avenue, Letchworth Garden City, Herts, SG6 1JG t 07512681617 e info@smsurveyors.co.uk		Chartered Building Surveyors	
CLIENT H.Burrows	PROJECT 59 Osney Crescent, London		
TITLE Proposed plan and elevations	DATE Jan 2022	SCALE 1:100 @A3	DRAWN PMM
DRAWING No HB 02		CHK	(Empty)