




EXISTING GROUND FLOOR PLAN
scale 1:100

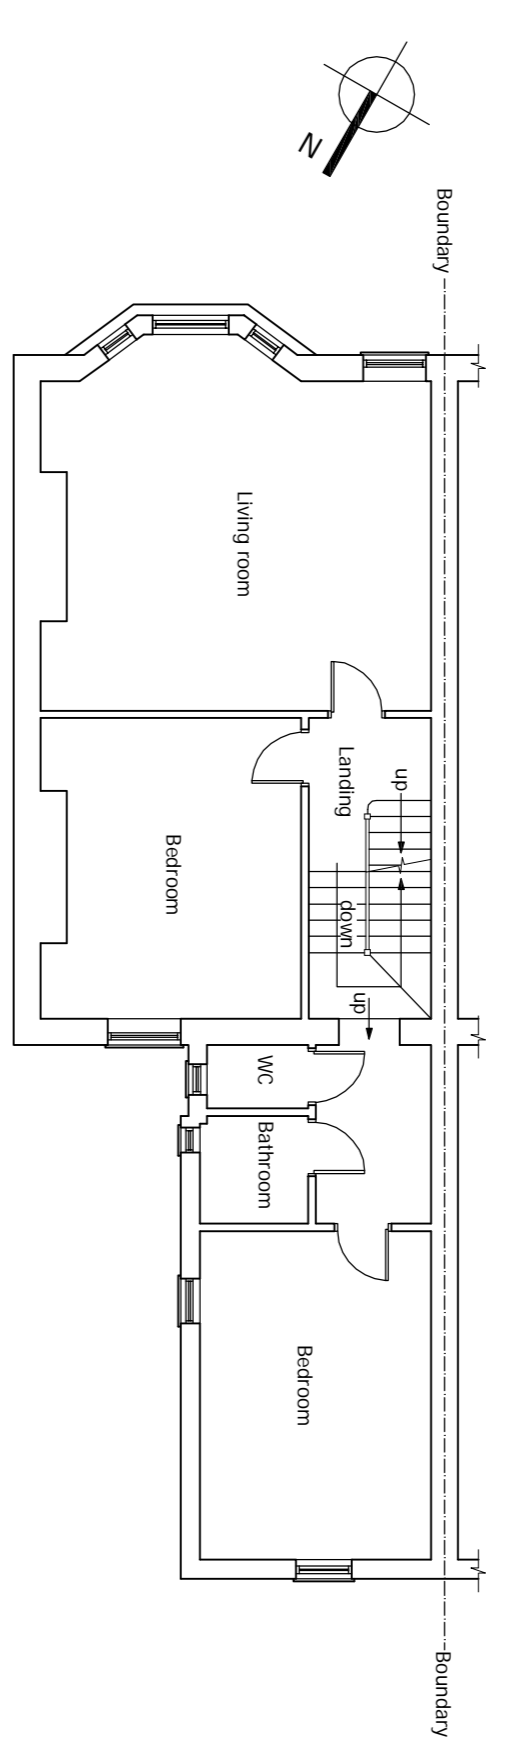


EXISTING FIRST FLOOR PLAN
scale 1:100

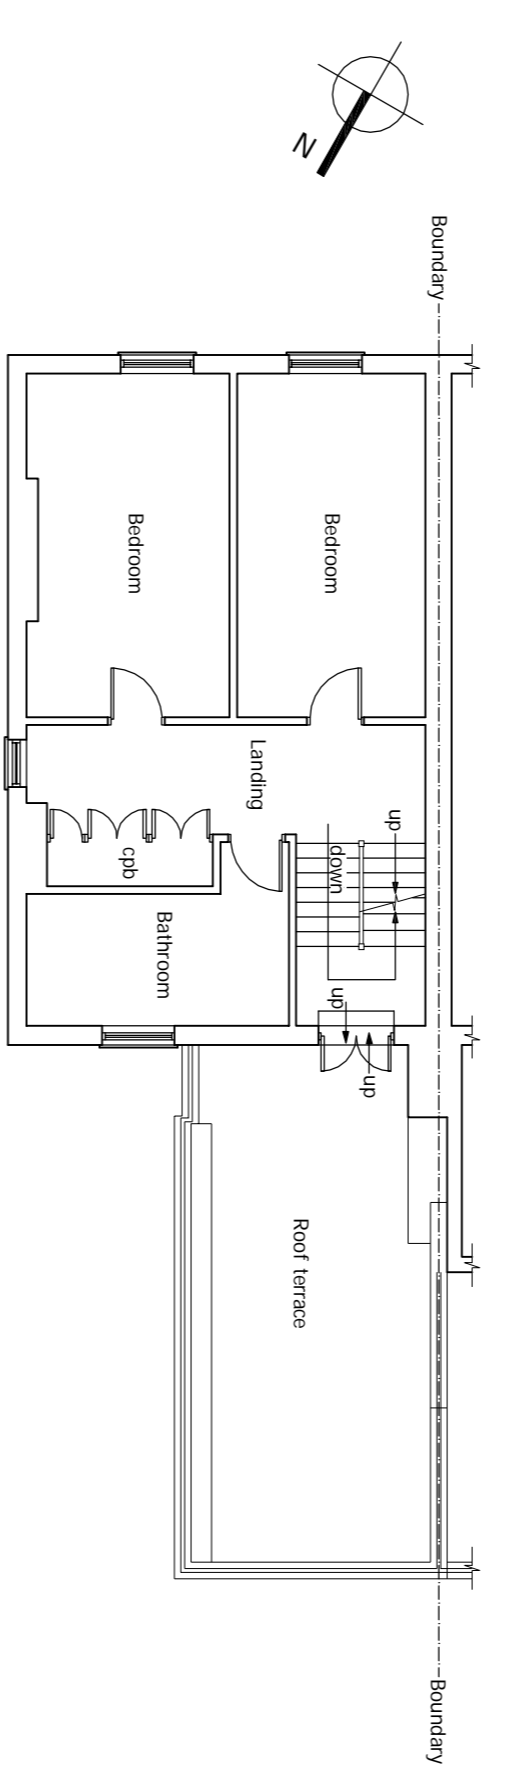



EXISTING SECOND FLOOR PLAN
scale 1:100

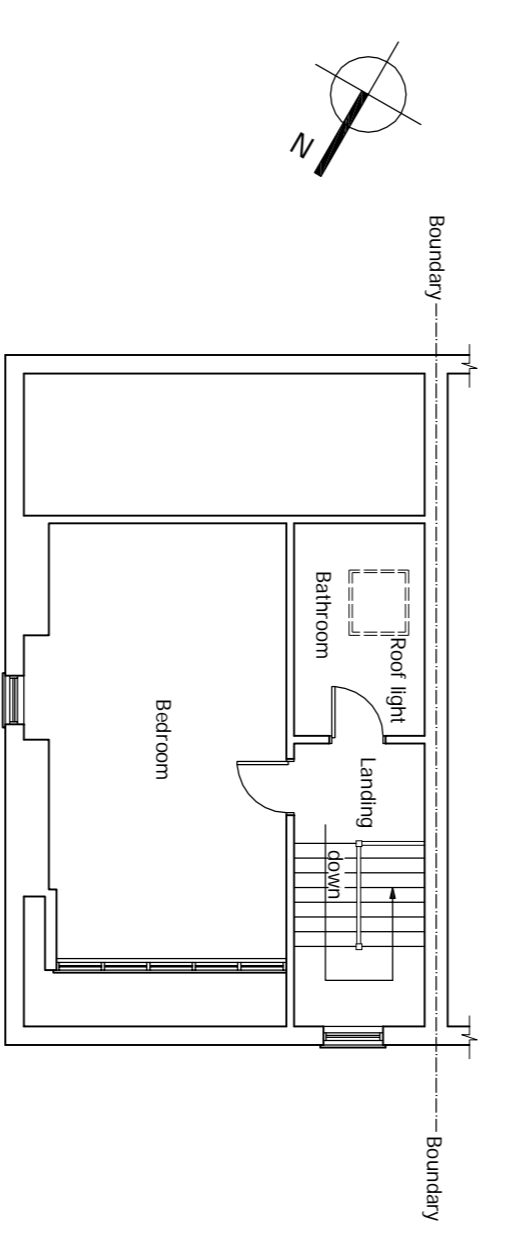


EXISTING ATTIC FLOOR PLAN
scale 1:100

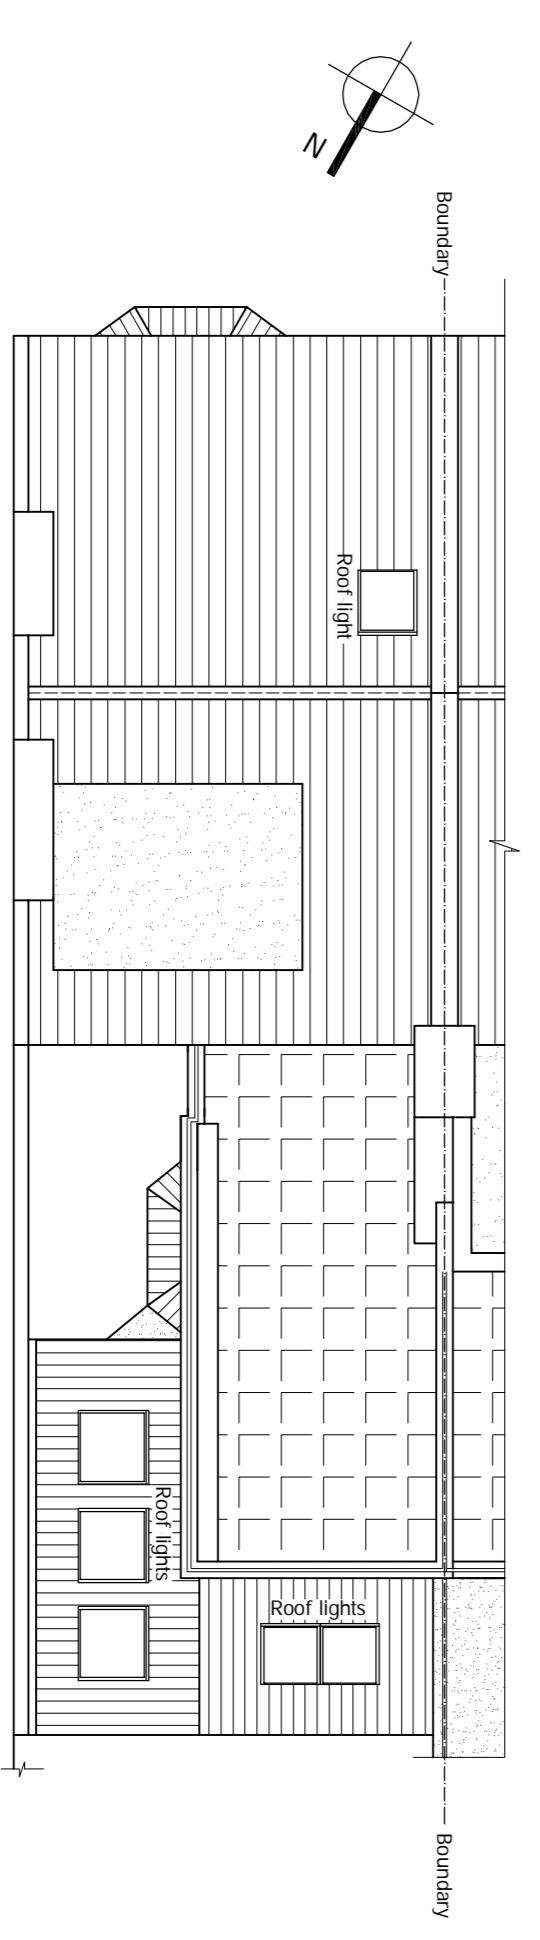


EXISTING ROOF PLAN
scale 1:100

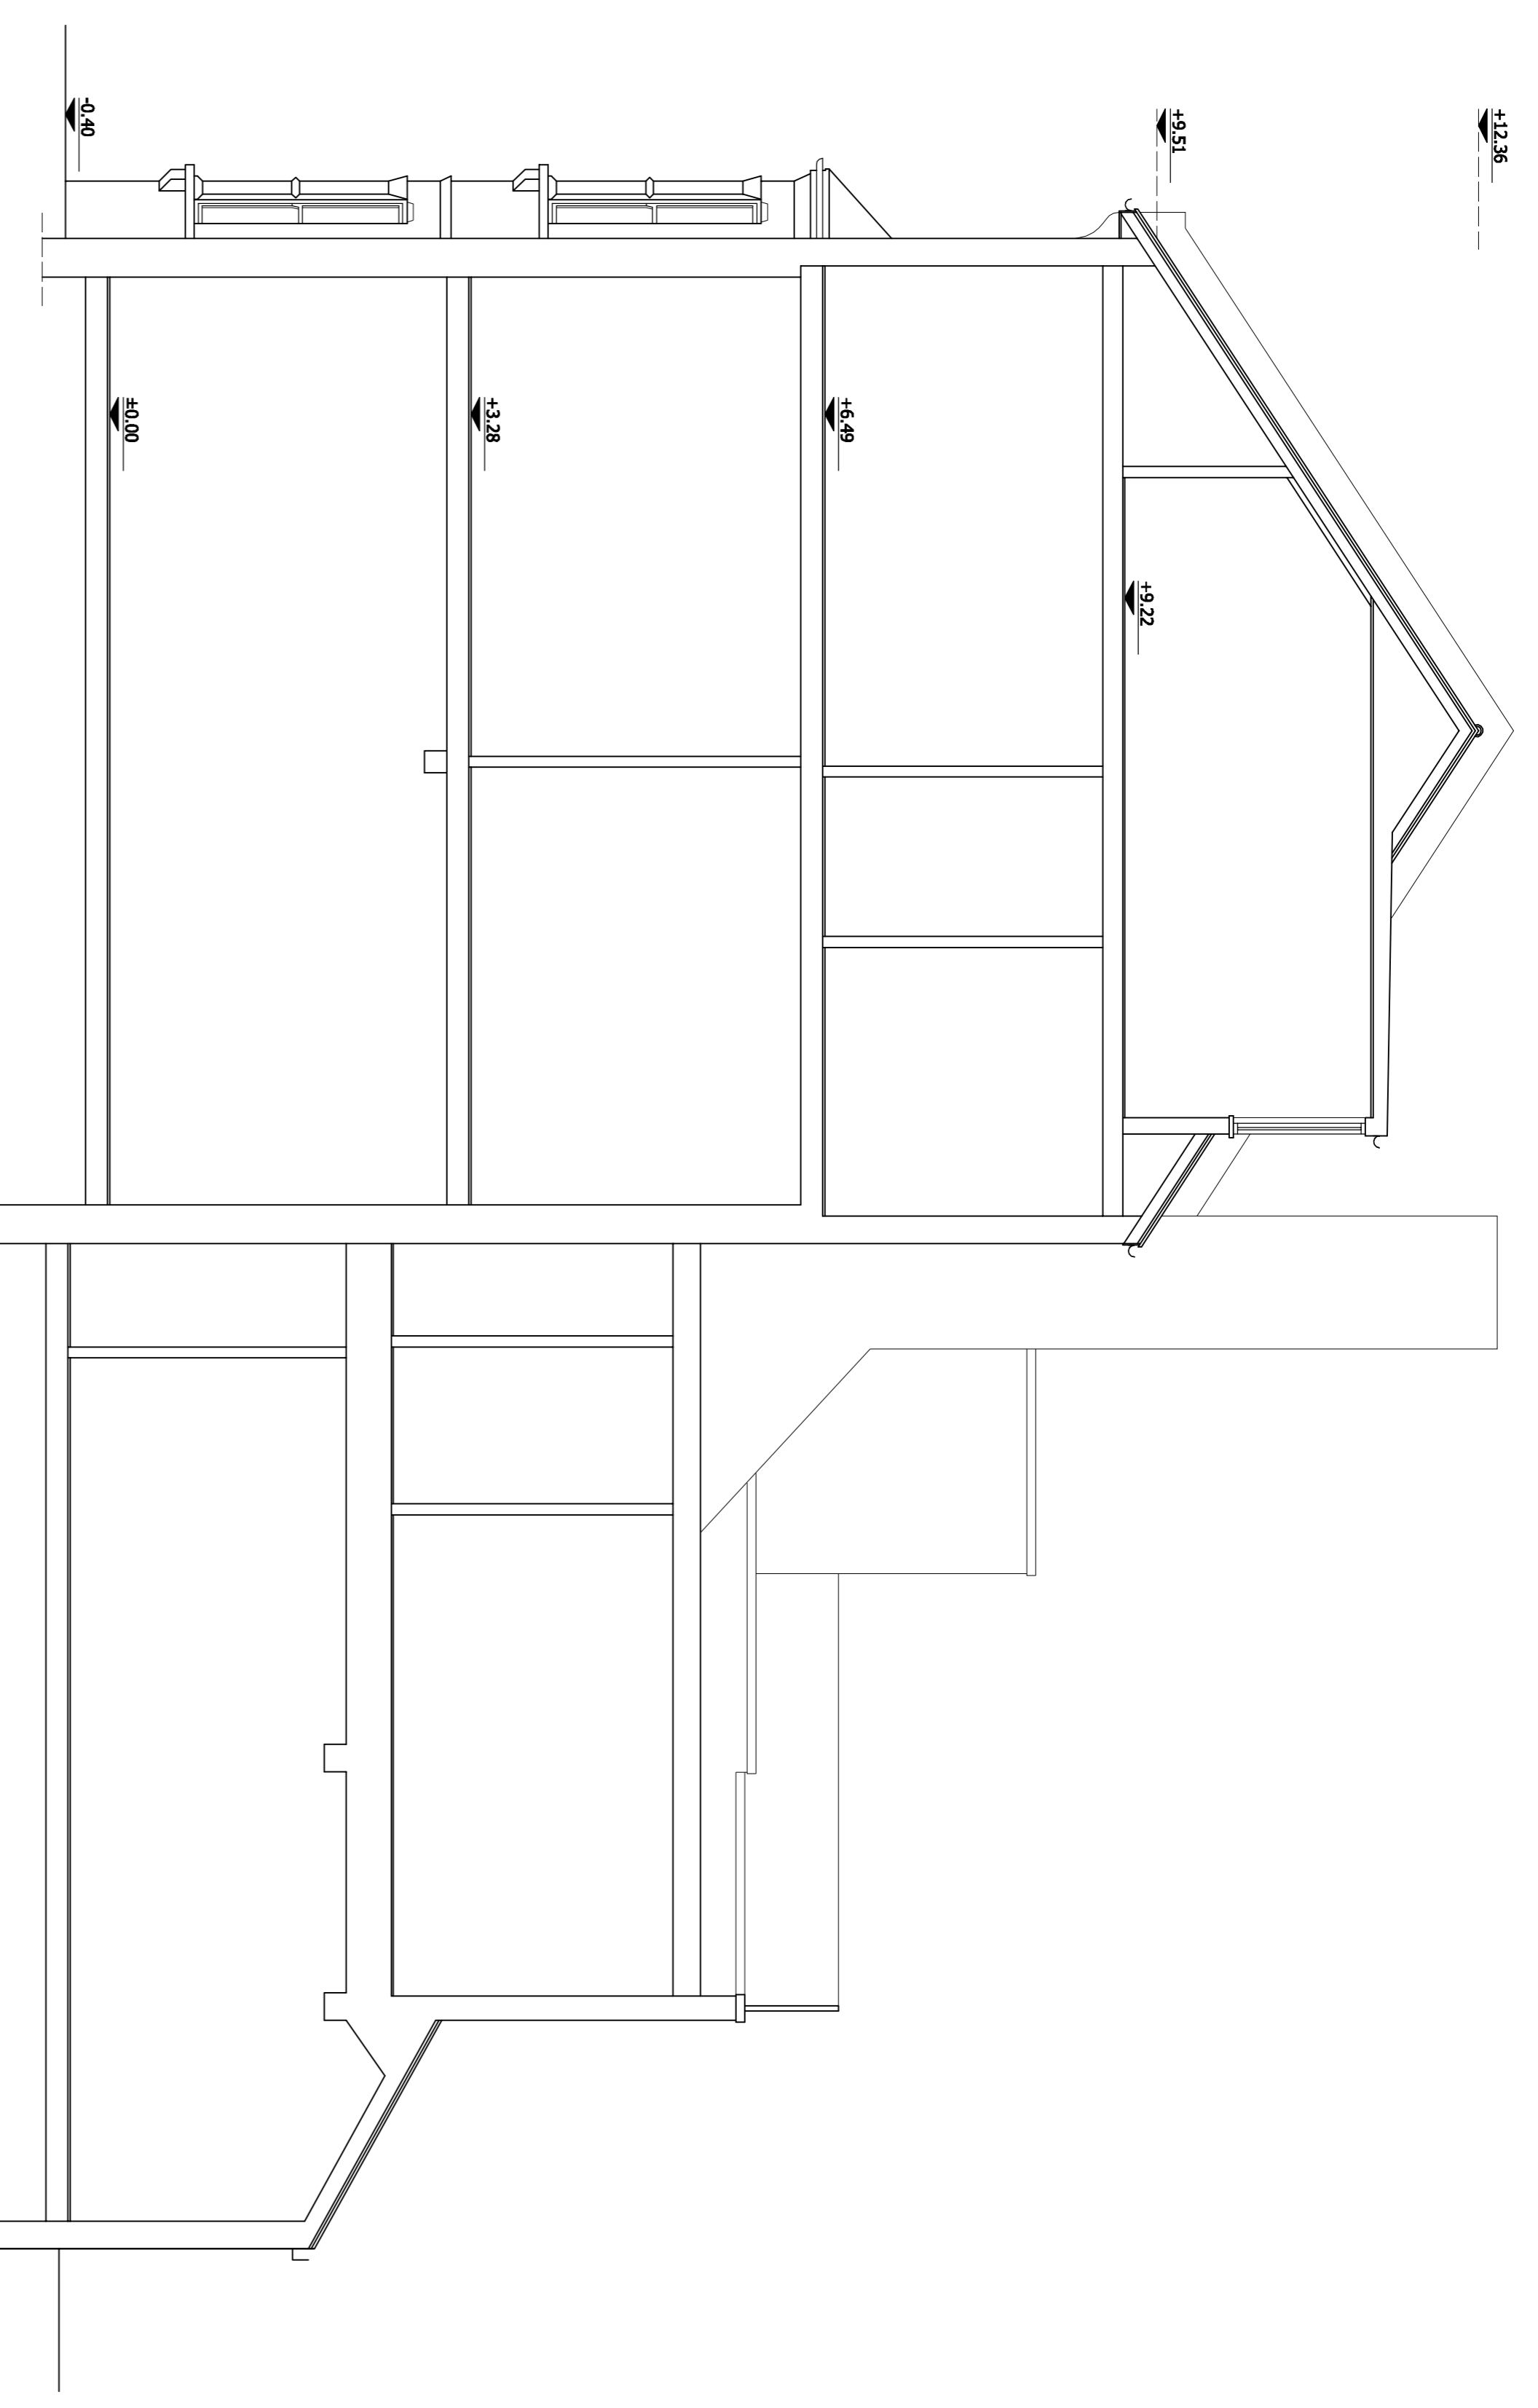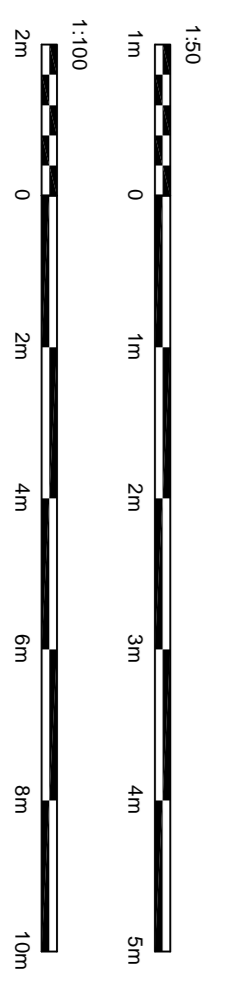


EXISTING SECTION
scale 1:50

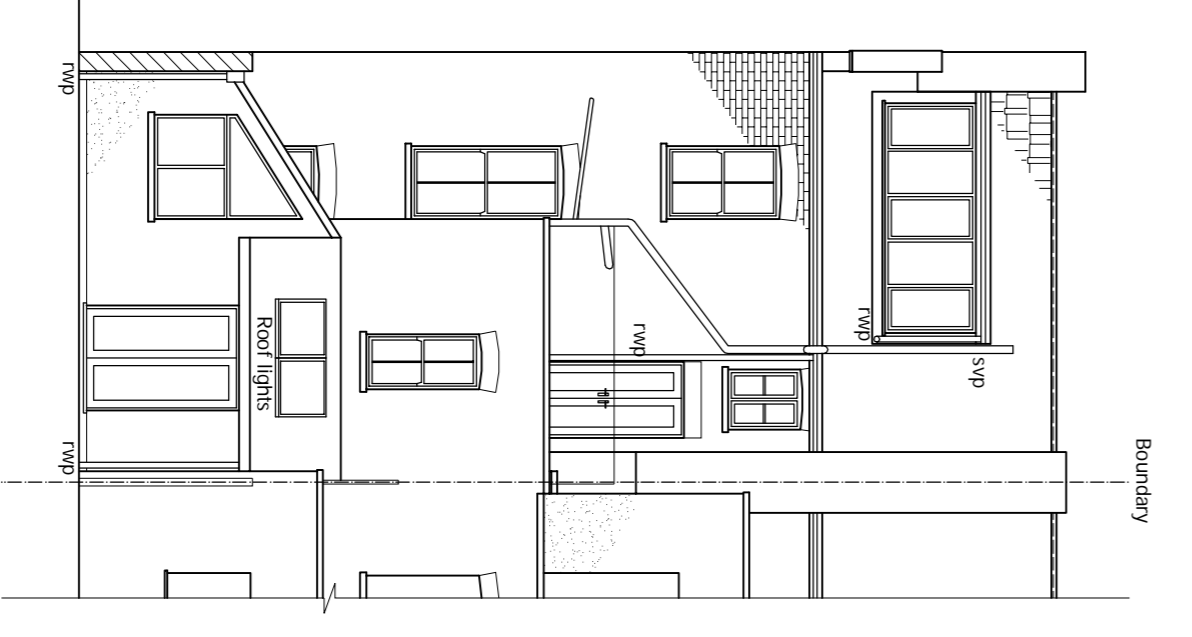

EXISTING REAR ELEVATION
scale 1:100

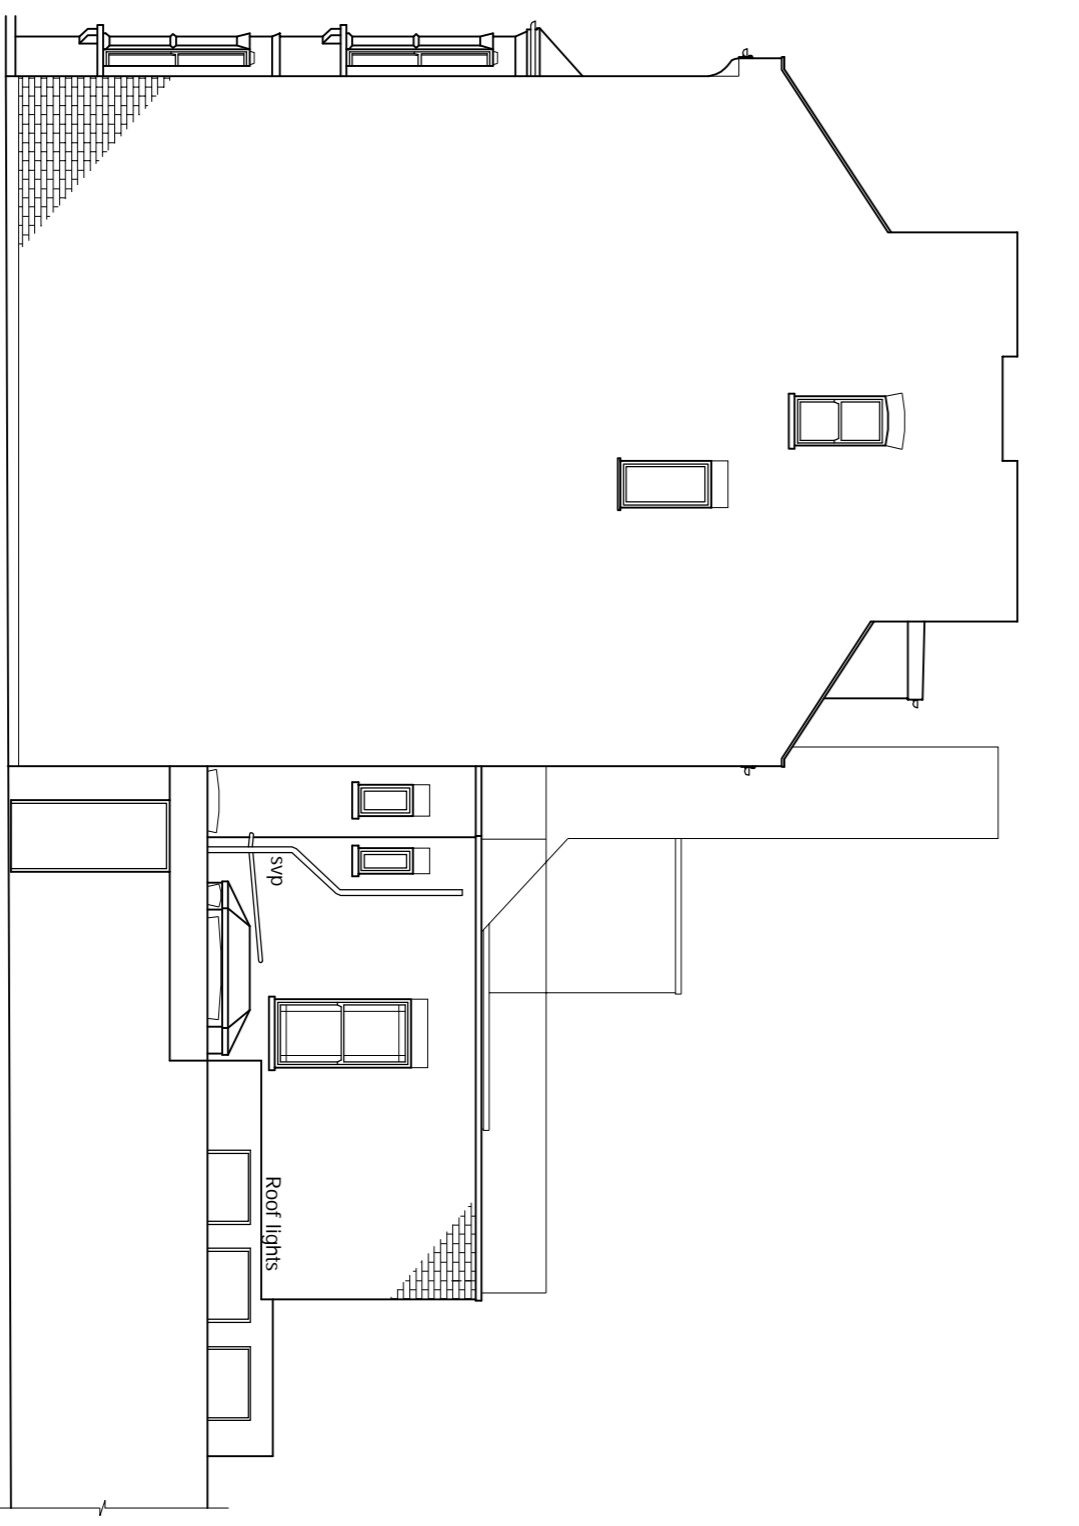

EXISTING SIDE ELEVATION
scale 1:100

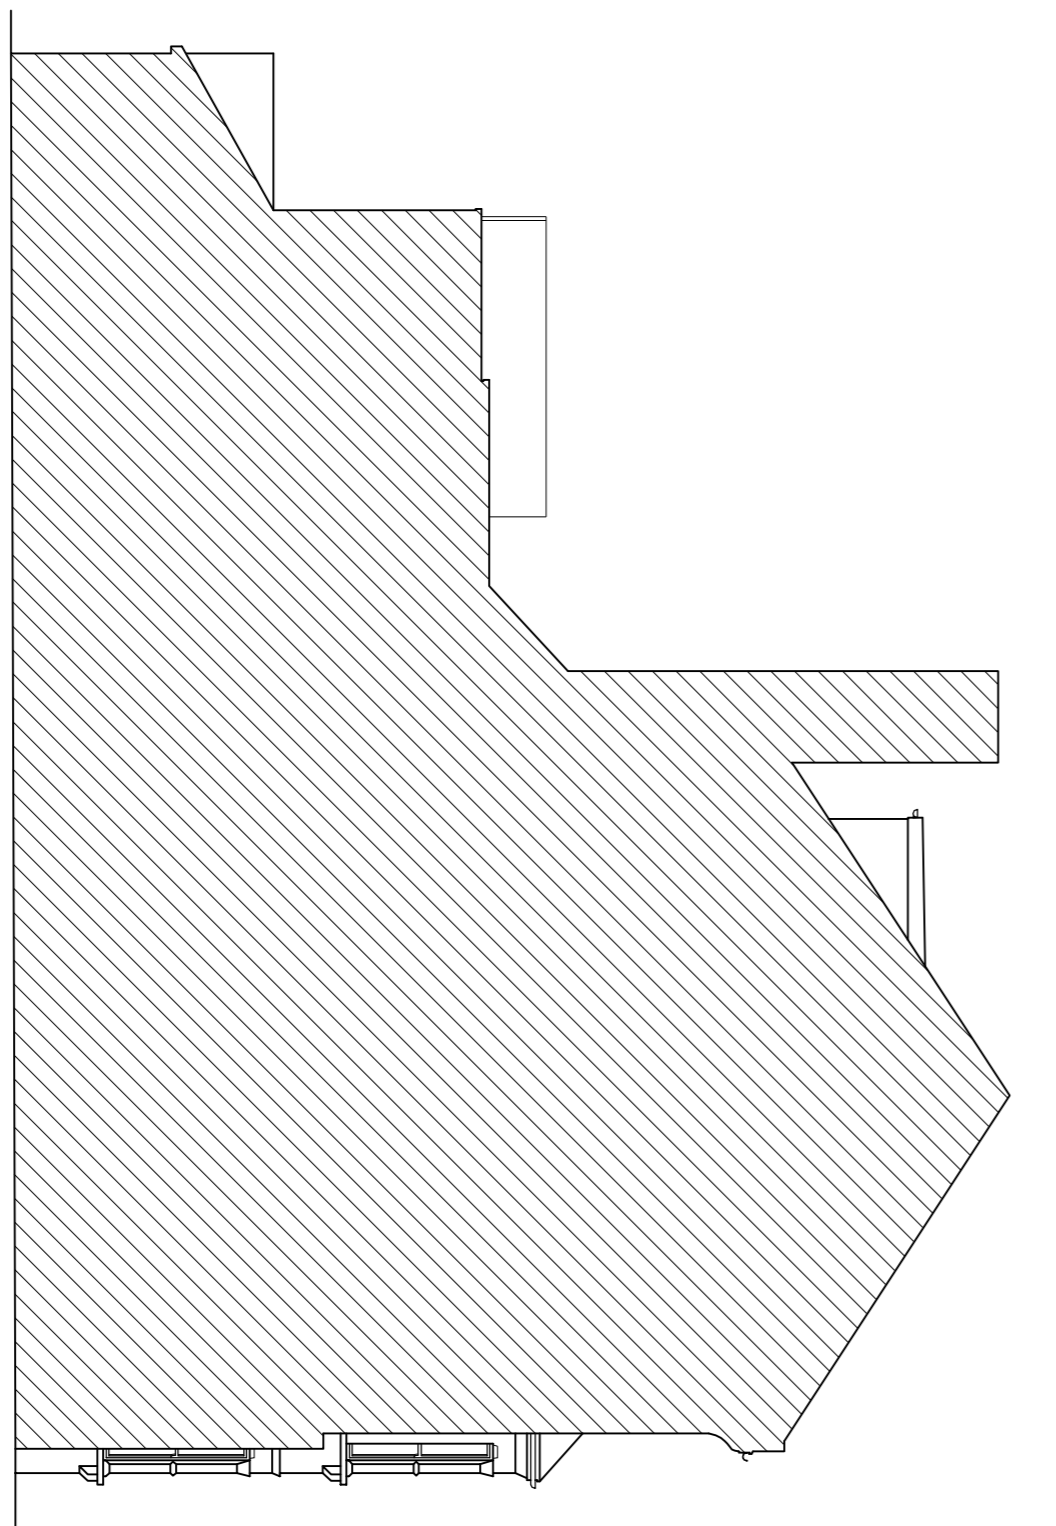

EXISTING Adj. SIDE ELEVATION
scale 1:100

© This drawing and the rights therein are the copyright of DISCOUNT PLANNING LTD and may not be reproduced without written permission.

REV	DATE	NAME	DESCRIPTION

DRAWING STATUS **PLANNING**

Architectural Design Studio
4 ST ANNES ROAD, WYTHAM
EASTON, LONDON, NW3 2HP
+44 (0)203 1381697

DPL

ALL STRUCTURAL ELEMENTS SHOWN IN BROWN. FOUNDATIONS AND WALL FOOTINGS, THEY ARE SUBMITTED TO FURTHER STRUCTURAL ENGINEER'S CONSIDERATION.

OTHER NOTES: This drawing is for planning purposes only. It is not intended to be used for any other purpose without the written consent of the architect. The architect is not responsible for any errors or omissions in this drawing or for any consequences arising therefrom. The architect is not responsible for any costs or expenses incurred by the client in connection with the preparation of this drawing.

PRINT @ A3 SHEET SIZE

DRAWING TITLE: EXISTING DRAWINGS
SCALE: AS SHOWN
DRAWN BY: [Name]
CHECKED BY: [Name]
DATE: 21 MARCH 2024
DPL.01.
www.discountplanning.com