




PROPOSED GROUND FLOOR PLAN
(NO CHANGE)
Scale 1:100

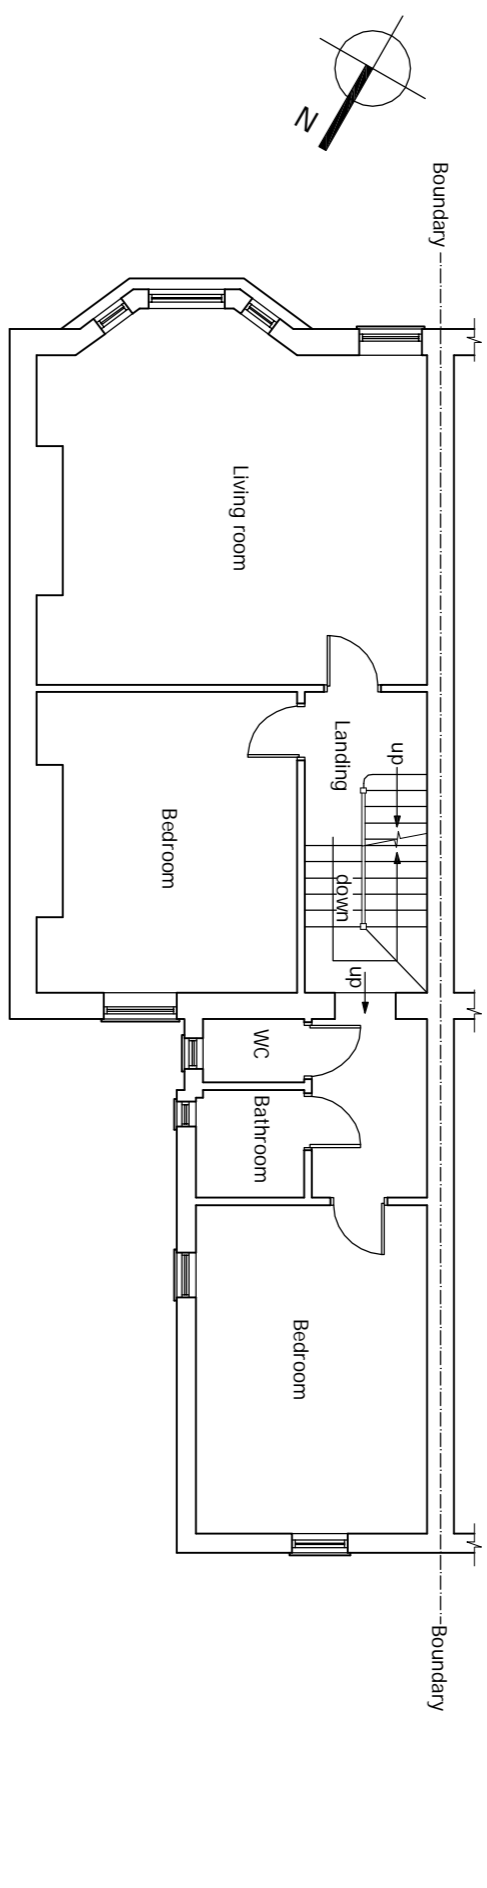


PROPOSED FIRST FLOOR PLAN
(NO CHANGE)
Scale 1:100

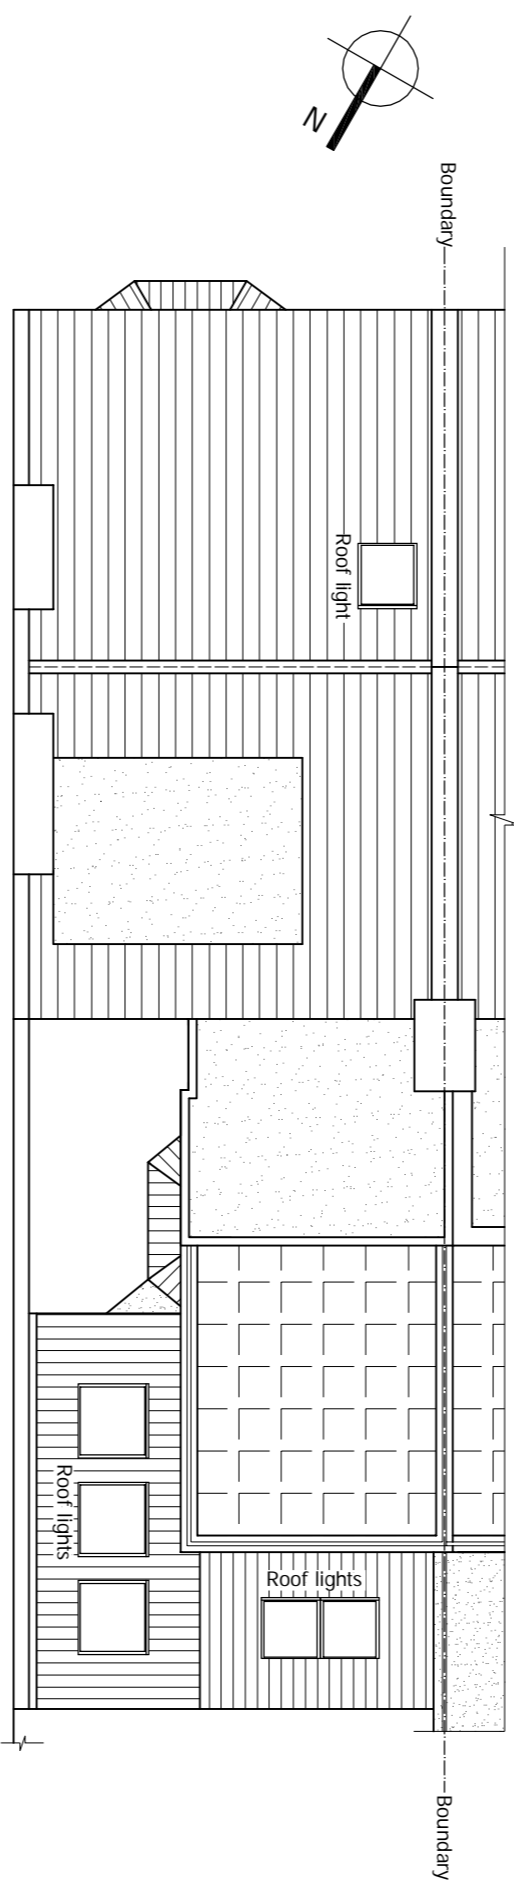


PROPOSED ROOF PLAN
Scale 1:100

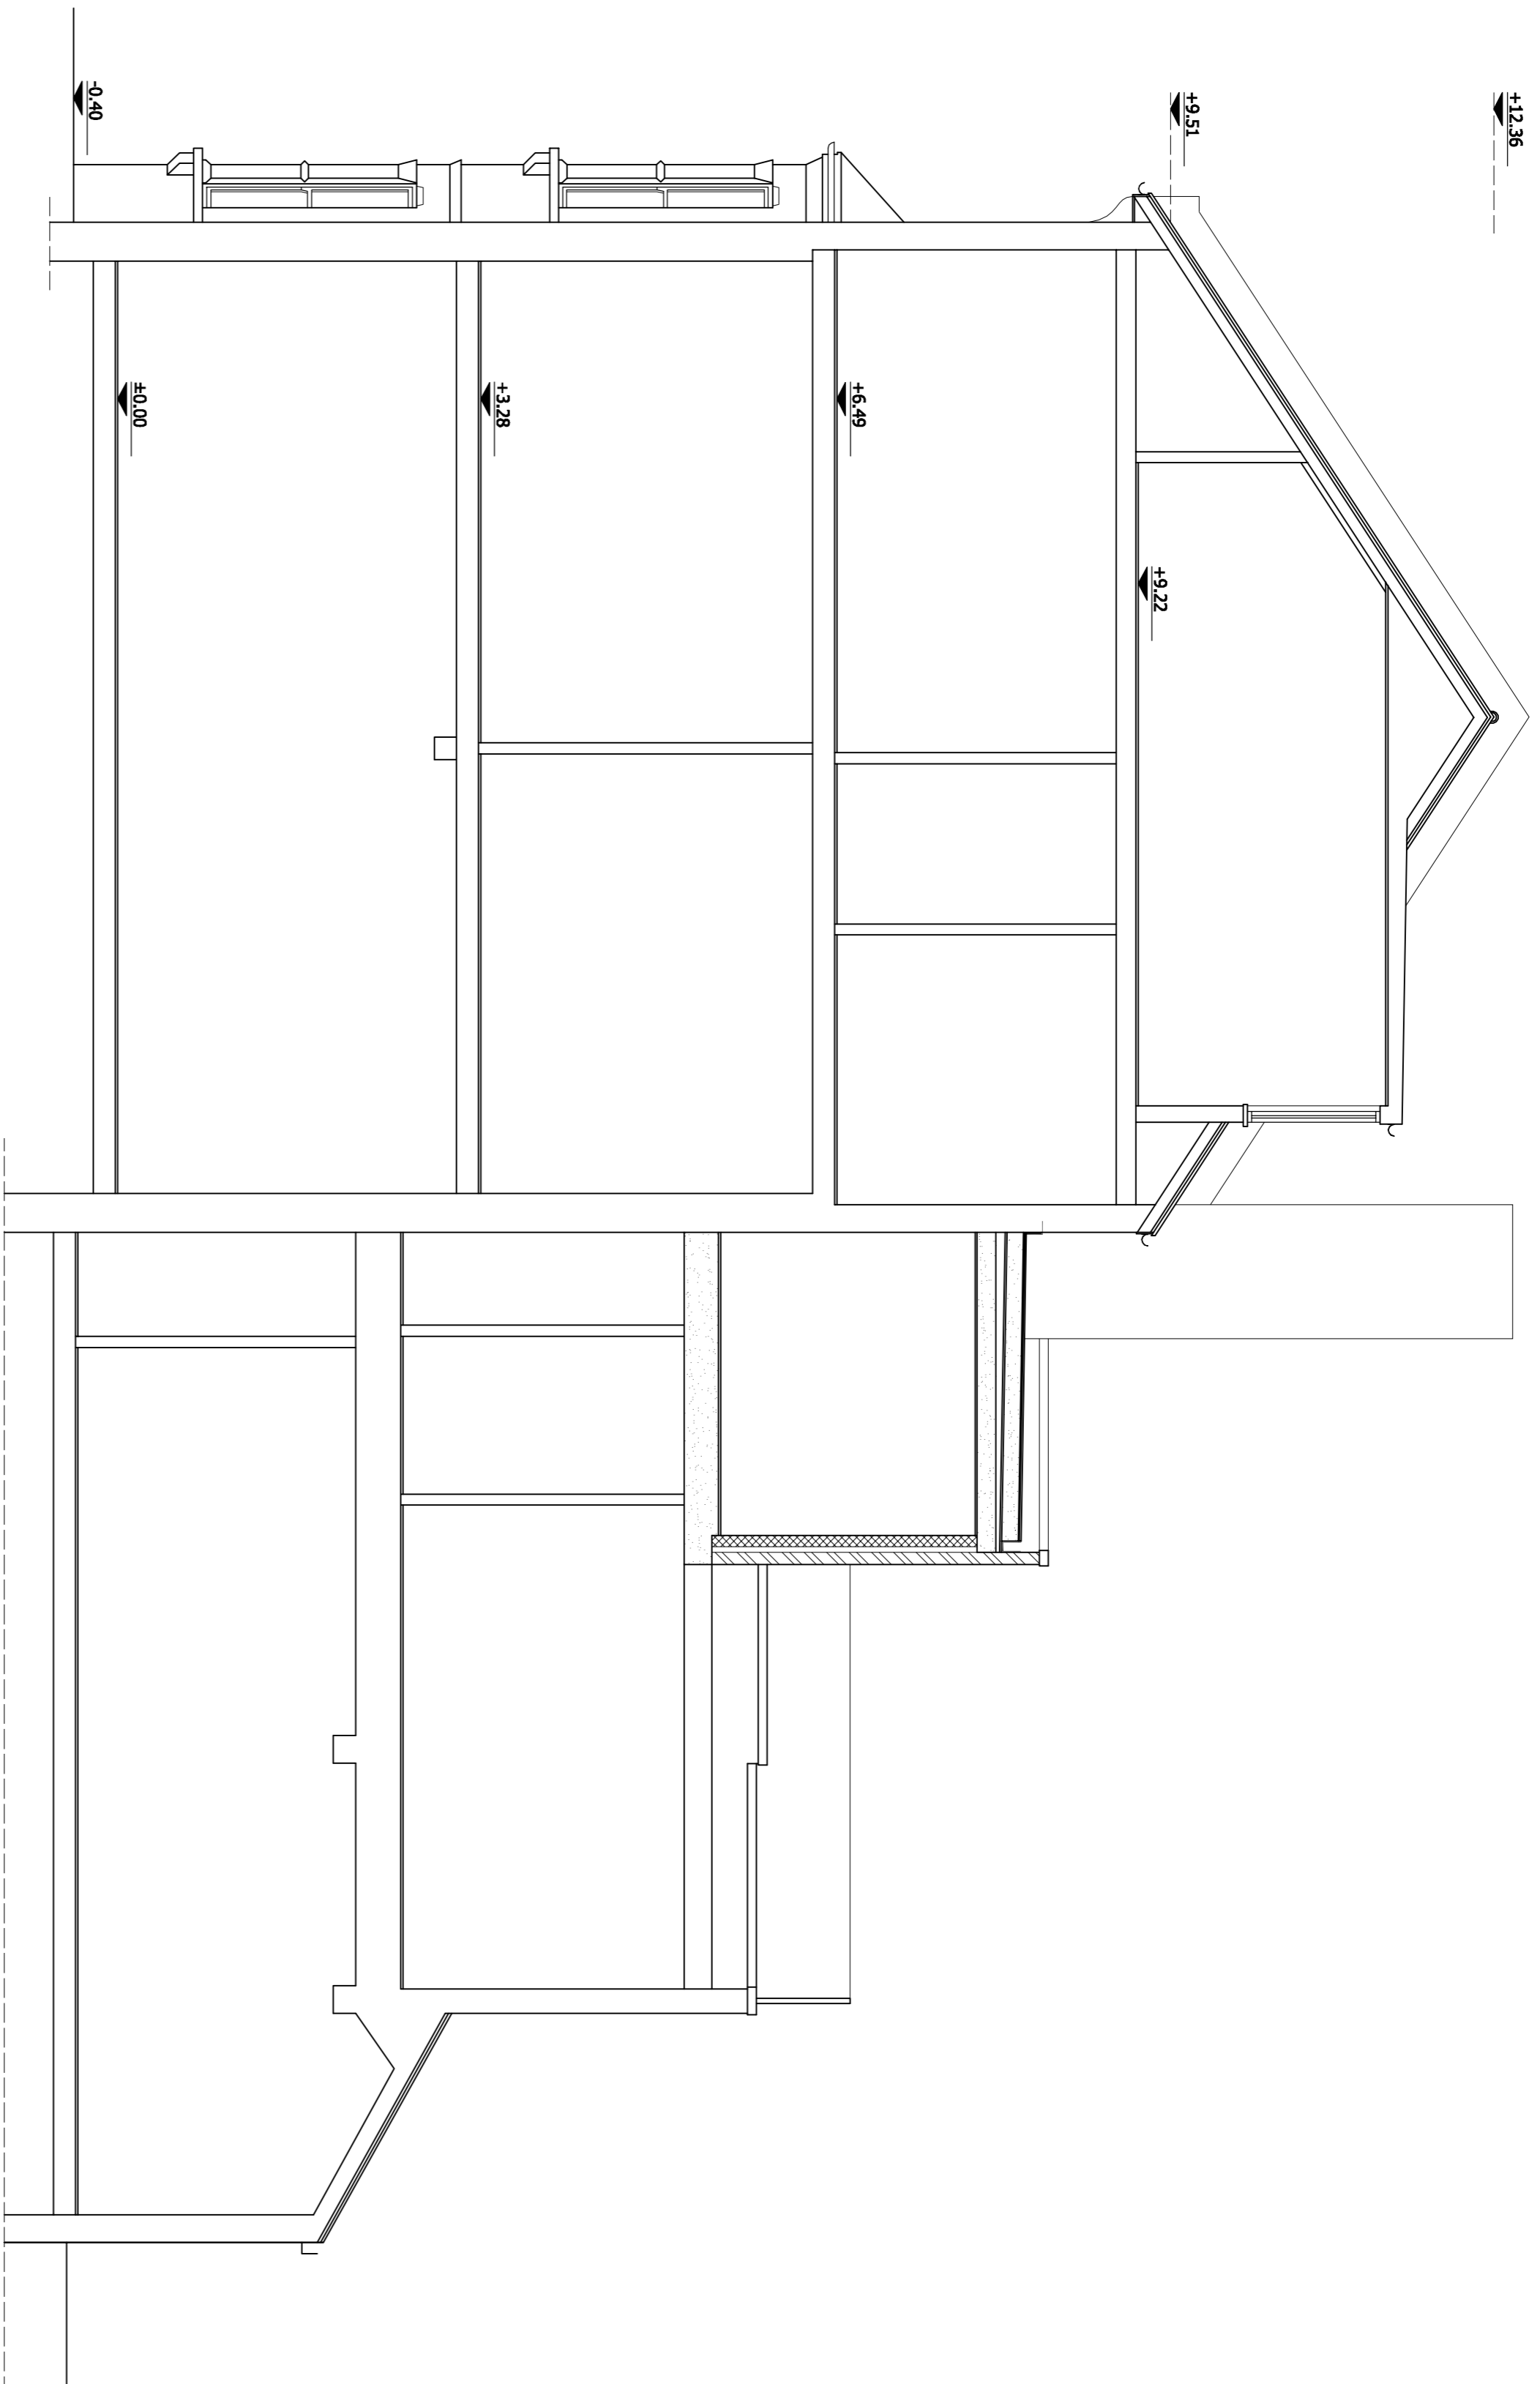


PROPOSED SECTION
Scale 1:50

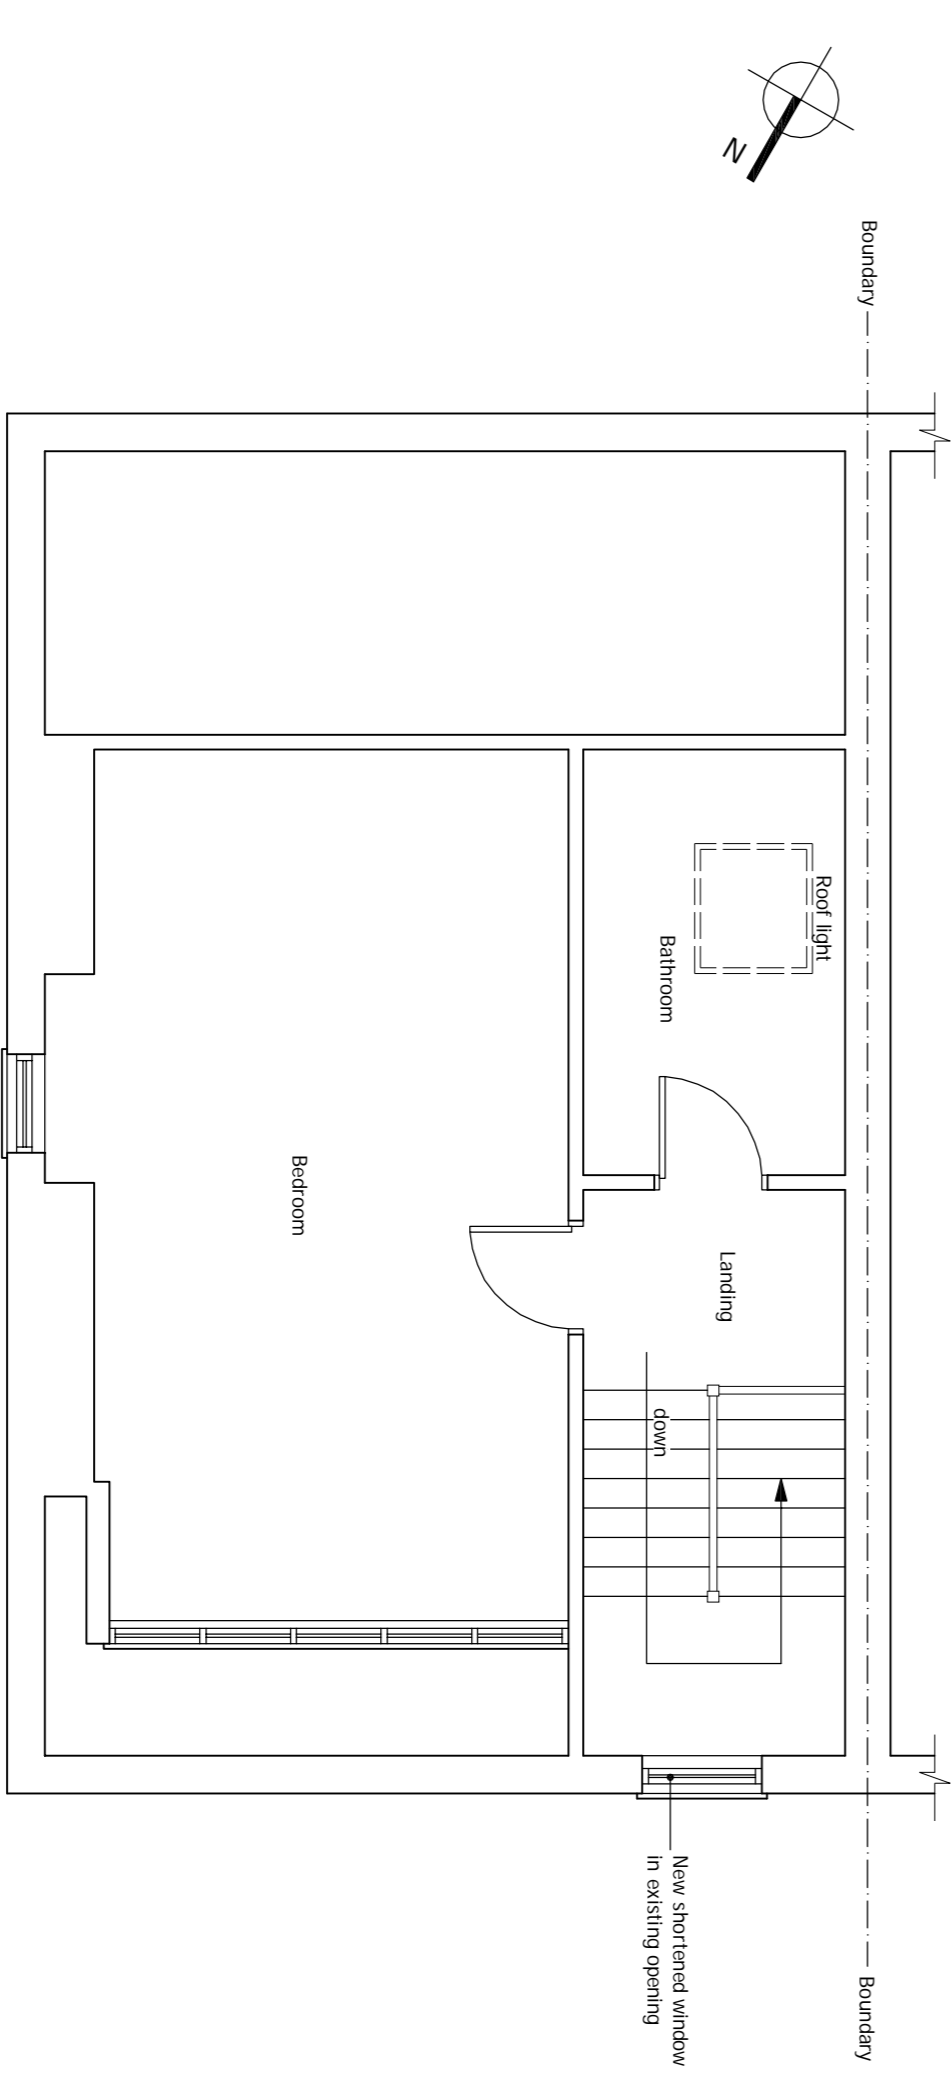

PROPOSED ATTIC FLOOR PLAN
Scale 1:50

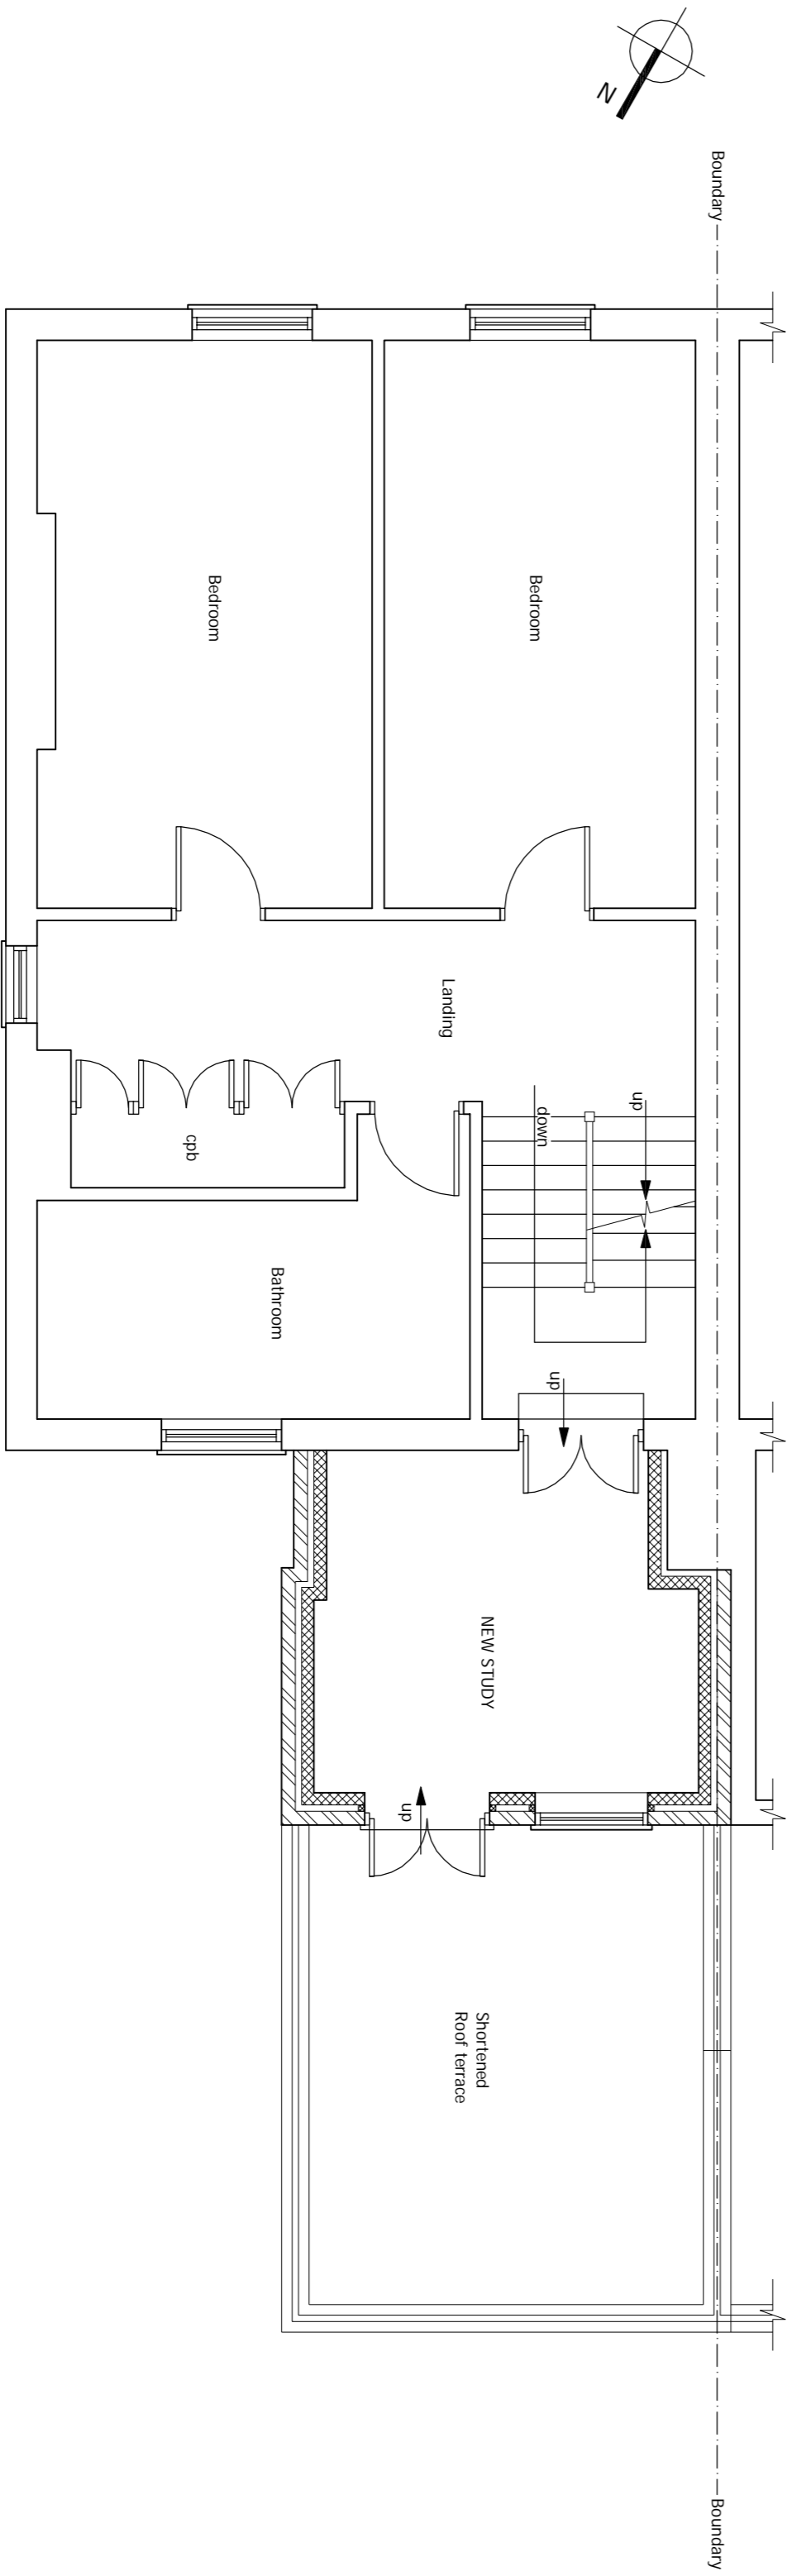

PROPOSED SECOND FLOOR PLAN
Scale 1:50

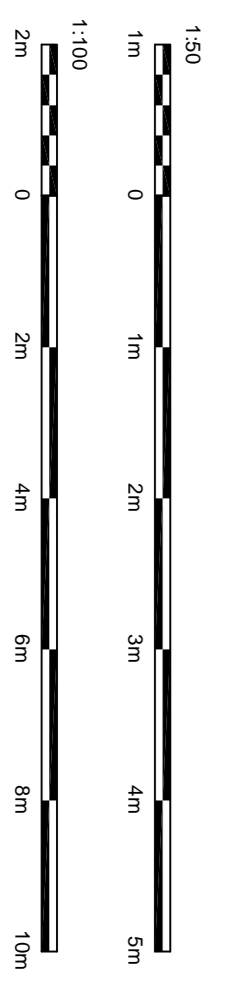

© The drawing and the entire content are the copyright of DISCOUNT PLANNING LTD and may be reproduced only by written permission.

DRAWING STATUS	PLANNING
REV	DATE
NAME	DISCUSSION

Architectural Design Studio
4 ST ANNES ROAD, WYTHAM
EASTON, LONDON, NW3 2HP
+44 (0)203 1381957

1. This drawing is intended to be used for planning purposes only. It is not to be used for construction purposes. The client is responsible for ensuring that the proposed works comply with all relevant regulations and standards. The architect's liability is limited to the design of the proposed works. The client is responsible for obtaining all necessary permissions and approvals. The architect's liability is limited to the design of the proposed works. The client is responsible for obtaining all necessary permissions and approvals.

ALL STRUCTURAL ELEMENTS (such as beams, posts, columns, walls, foundations and etc.) SHOWN ON DRAWINGS ARE ONLY FOR GUIDANCE. THEY ARE SUBJECT TO FURTHER STRUCTURAL DESIGNER'S CONSIDERATION.

OWNER NOTES: This drawing is intended to be used for planning purposes only. It is not to be used for construction purposes. The client is responsible for ensuring that the proposed works comply with all relevant regulations and standards. The architect's liability is limited to the design of the proposed works. The client is responsible for obtaining all necessary permissions and approvals.

PRINT @ A3 SHEET SIZE

DISCOUNT PLANNING LTD
38 HANSFELD ROAD,
HAMPSTEAD, LONDON, NW3 2HP

DRAWING TITLE
PROPOSED DRAWINGS

SCALE: AS SHOWN

DRAWN BY
CHECKED BY
DATE: 21 MARCH 2024

DPL.02