

ALL DIMENSIONS TO BE CHECKED ON SITE.
DO NOT SCALE FROM THIS DRAWING EXCEPT FOR THE PURPOSES OF LOCAL AUTHORITY PLANNING

DESIGN SIGNOFF

Name	
Title	
Description	
Date	

rev	date	description
A	11/10/23	Amended to show flats & windows
B	23/10/23	
C	26/03/24	Condenser location updated.
D	27/03/24	Extract location updated.
E	27/03/24	Extract annotation.

AW ARCHITECTURAL DESIGN
Willows 1, Mill Farm Courtyard, Beachampton,
Milton Keynes, Buckinghamshire, MK19 6DS
T: 01525 240800
E: admin@aw-architectural.co.uk
W: www.aw-architectural.co.uk

TAHIR GROUP

KENTISH TOWN


NEW STORE

store address
325 Kentish Town Road,
London
NW5 2TJ

drawing title
ROOF PLANS



drawn by	checked	date
NF	NF	August 2023
store no.	scale	
N/A	1:50 @ A1	

drawing no.	revision
KT23-KC/P002	E

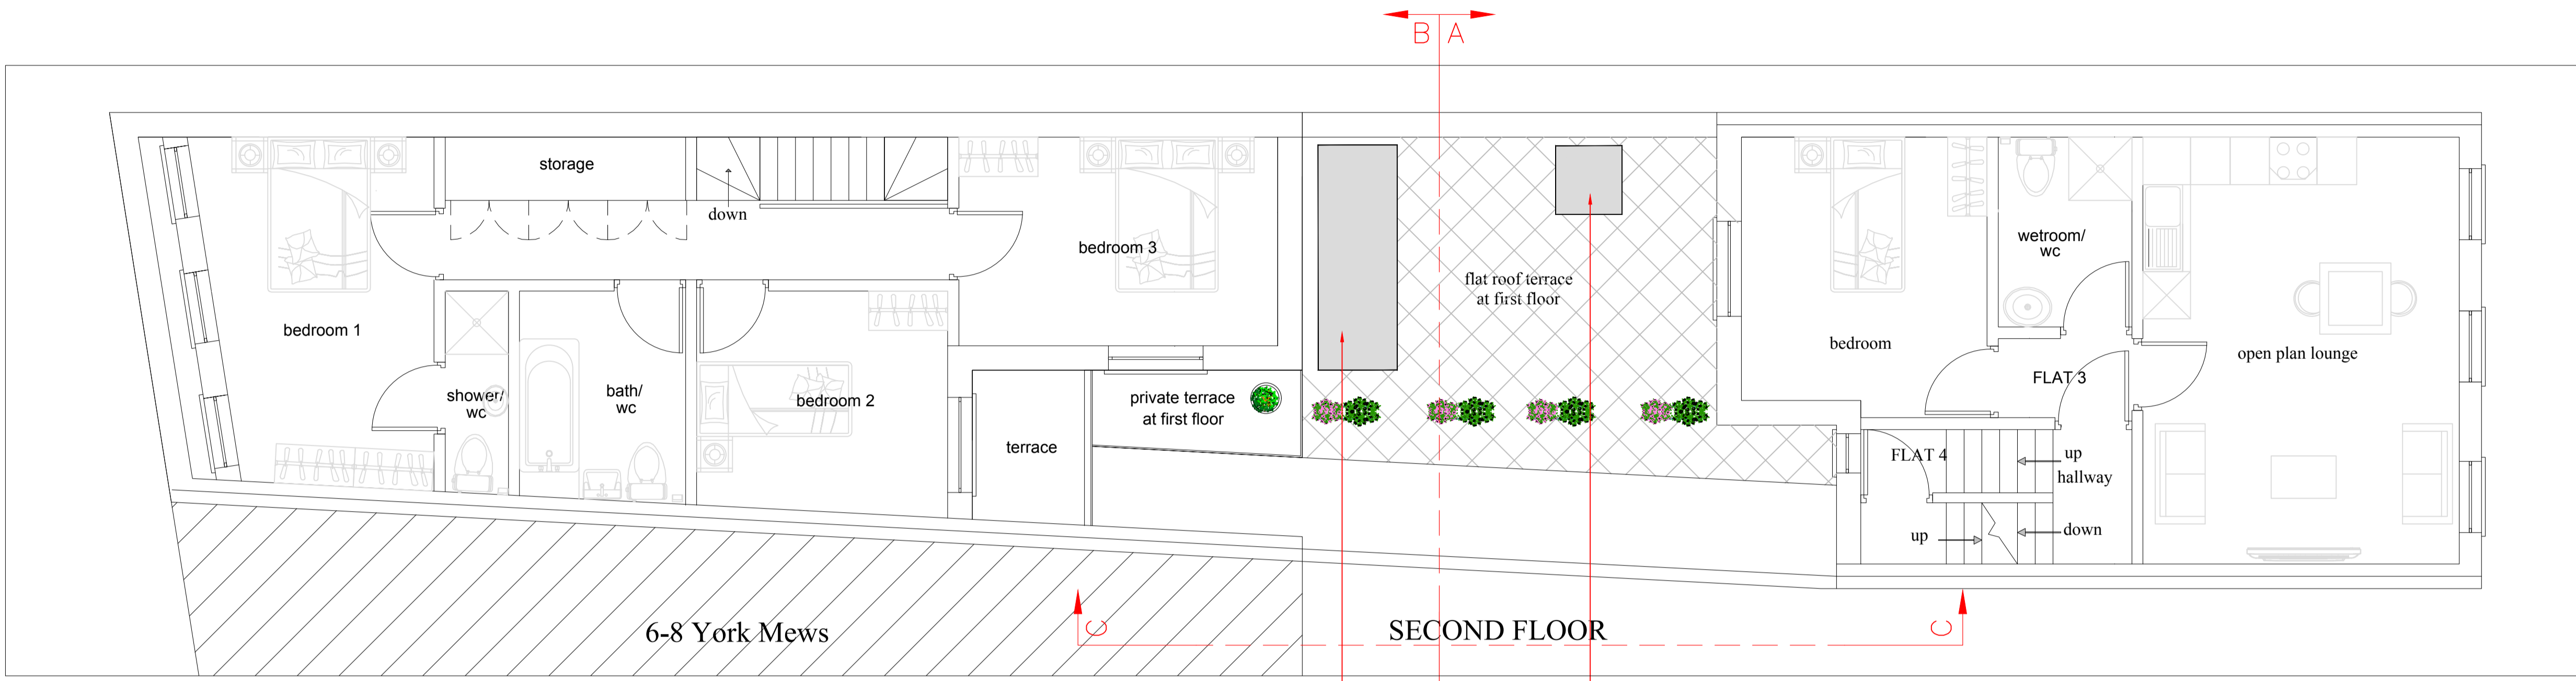

Condenser Locations
Refer to Airflow Drawing
QI02147-TG-ZZ-DR-01 Rev 3
for details

Extract Ductwork Location
Refer to Airflow Drawing
QI02147-TG-ZZ-DR-01 Rev 3
for details

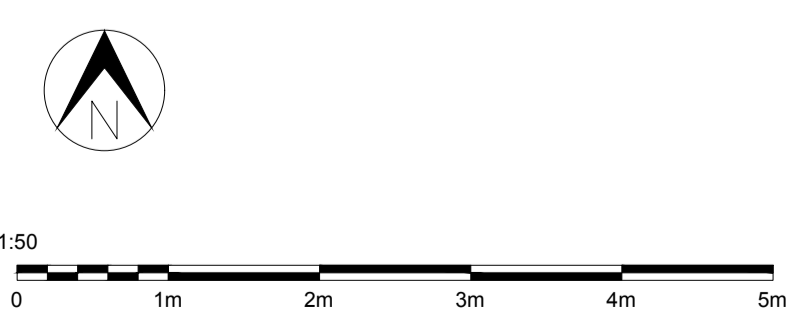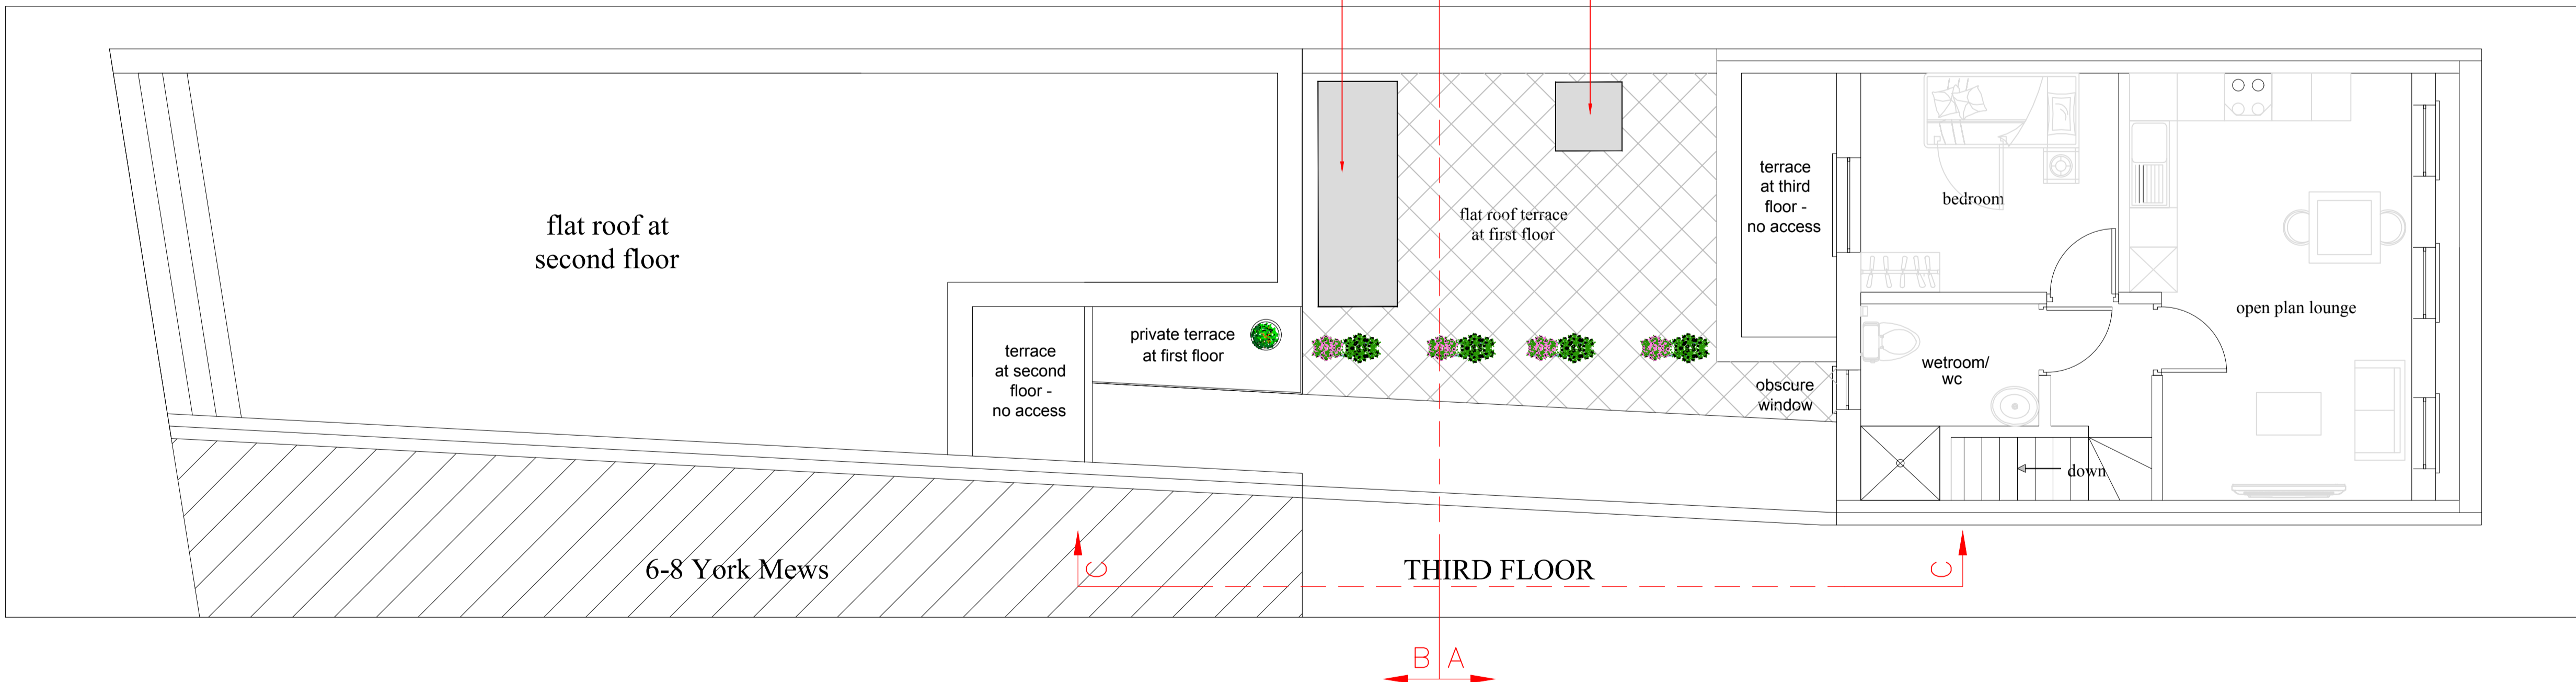

FOR PLANNING