




1 Cycle Store Key Plan - Planning
1 : 500

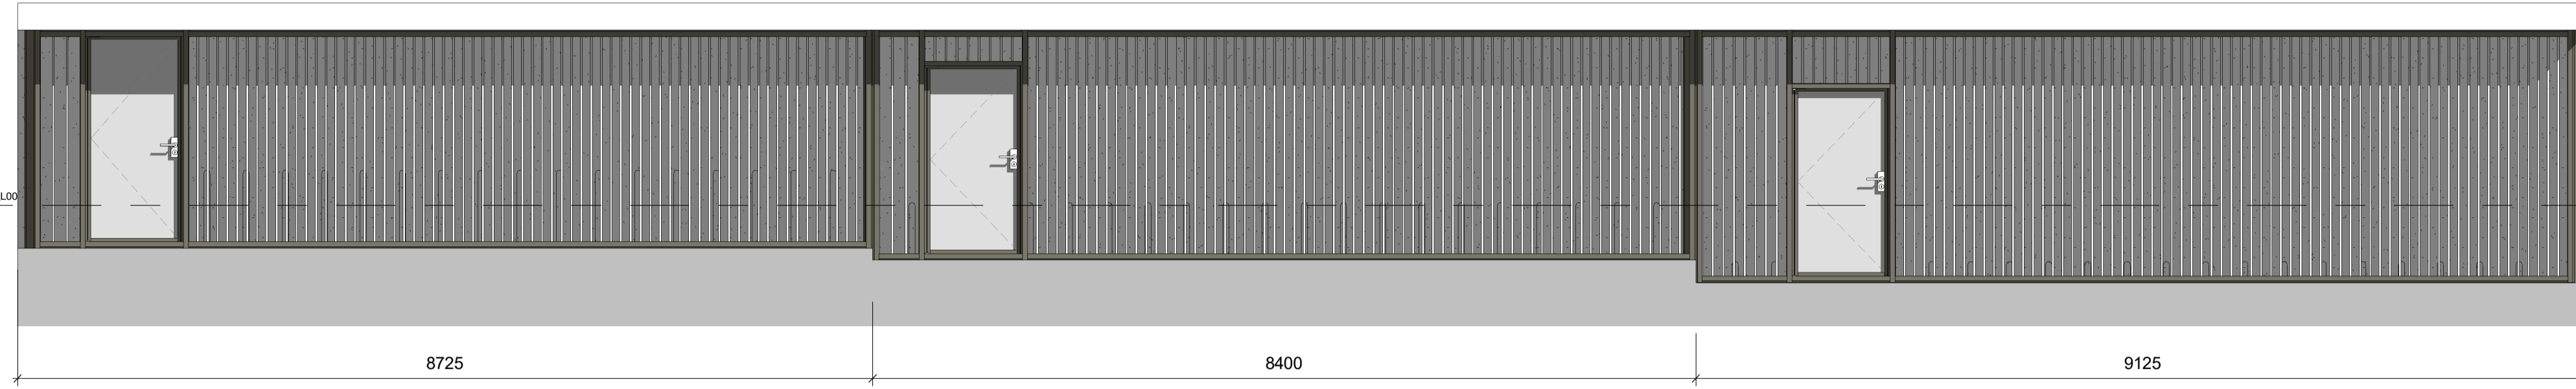


2 Cycle Store West Elevation - Planning
1 : 50

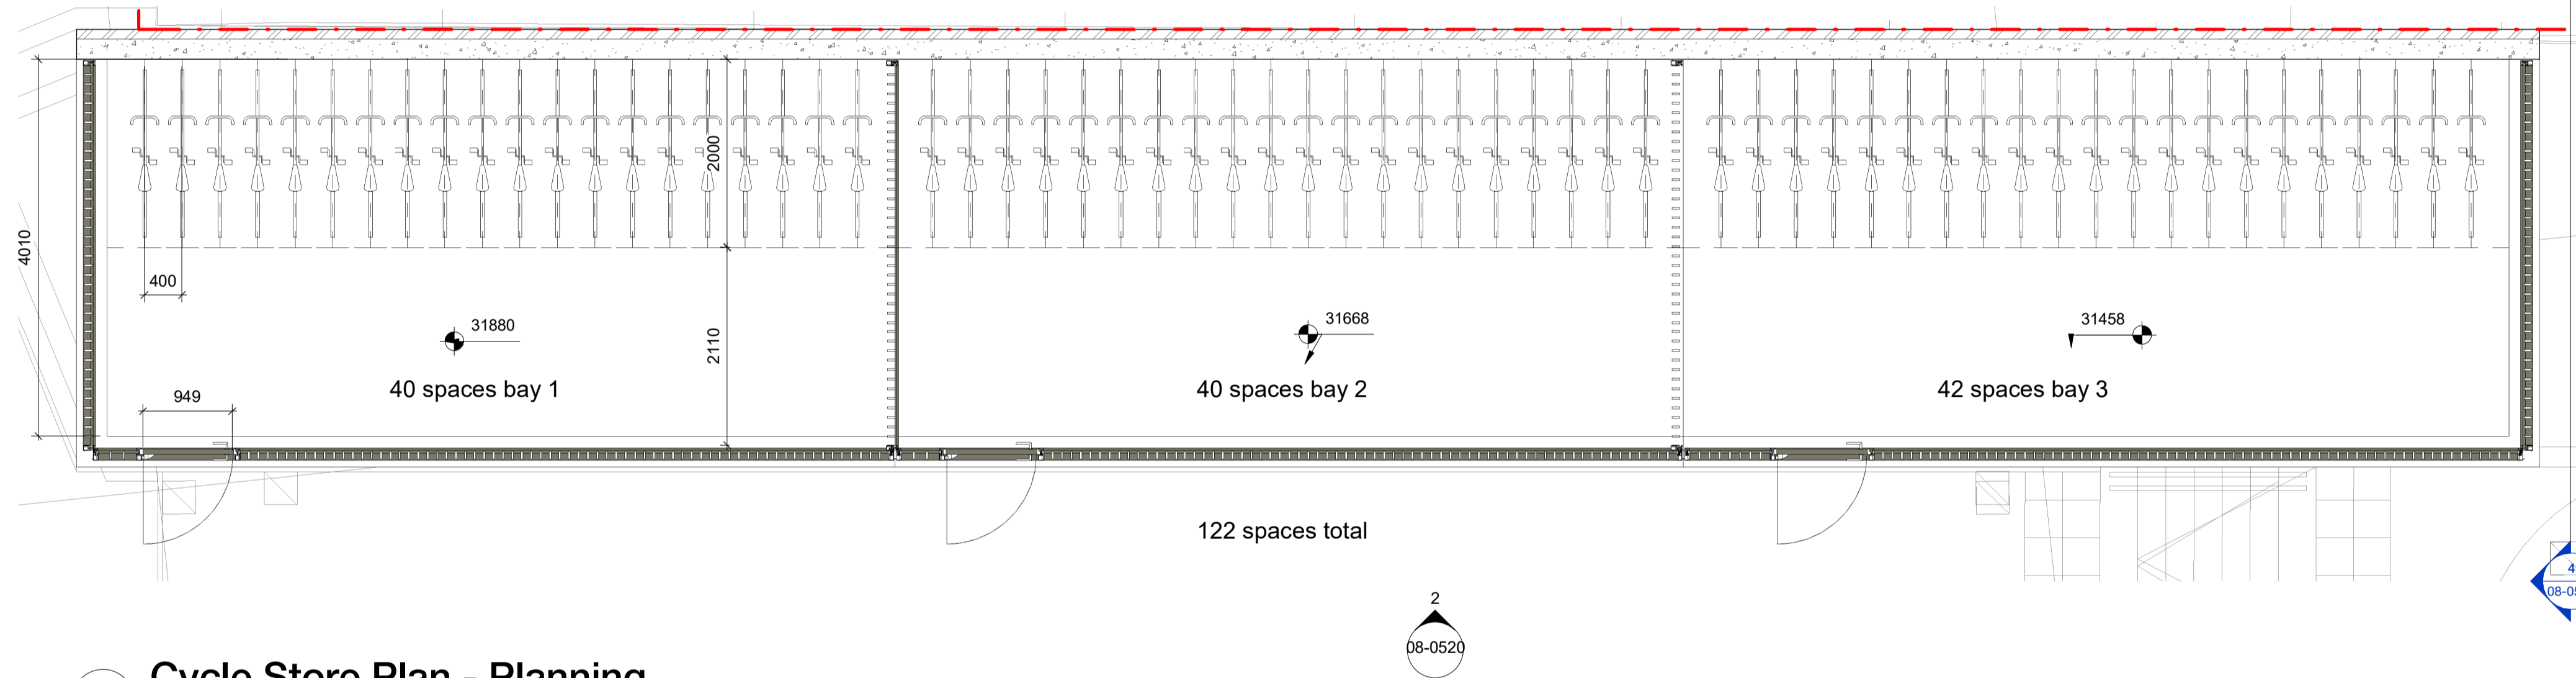

3 Cycle Store Plan - Planning
1 : 50

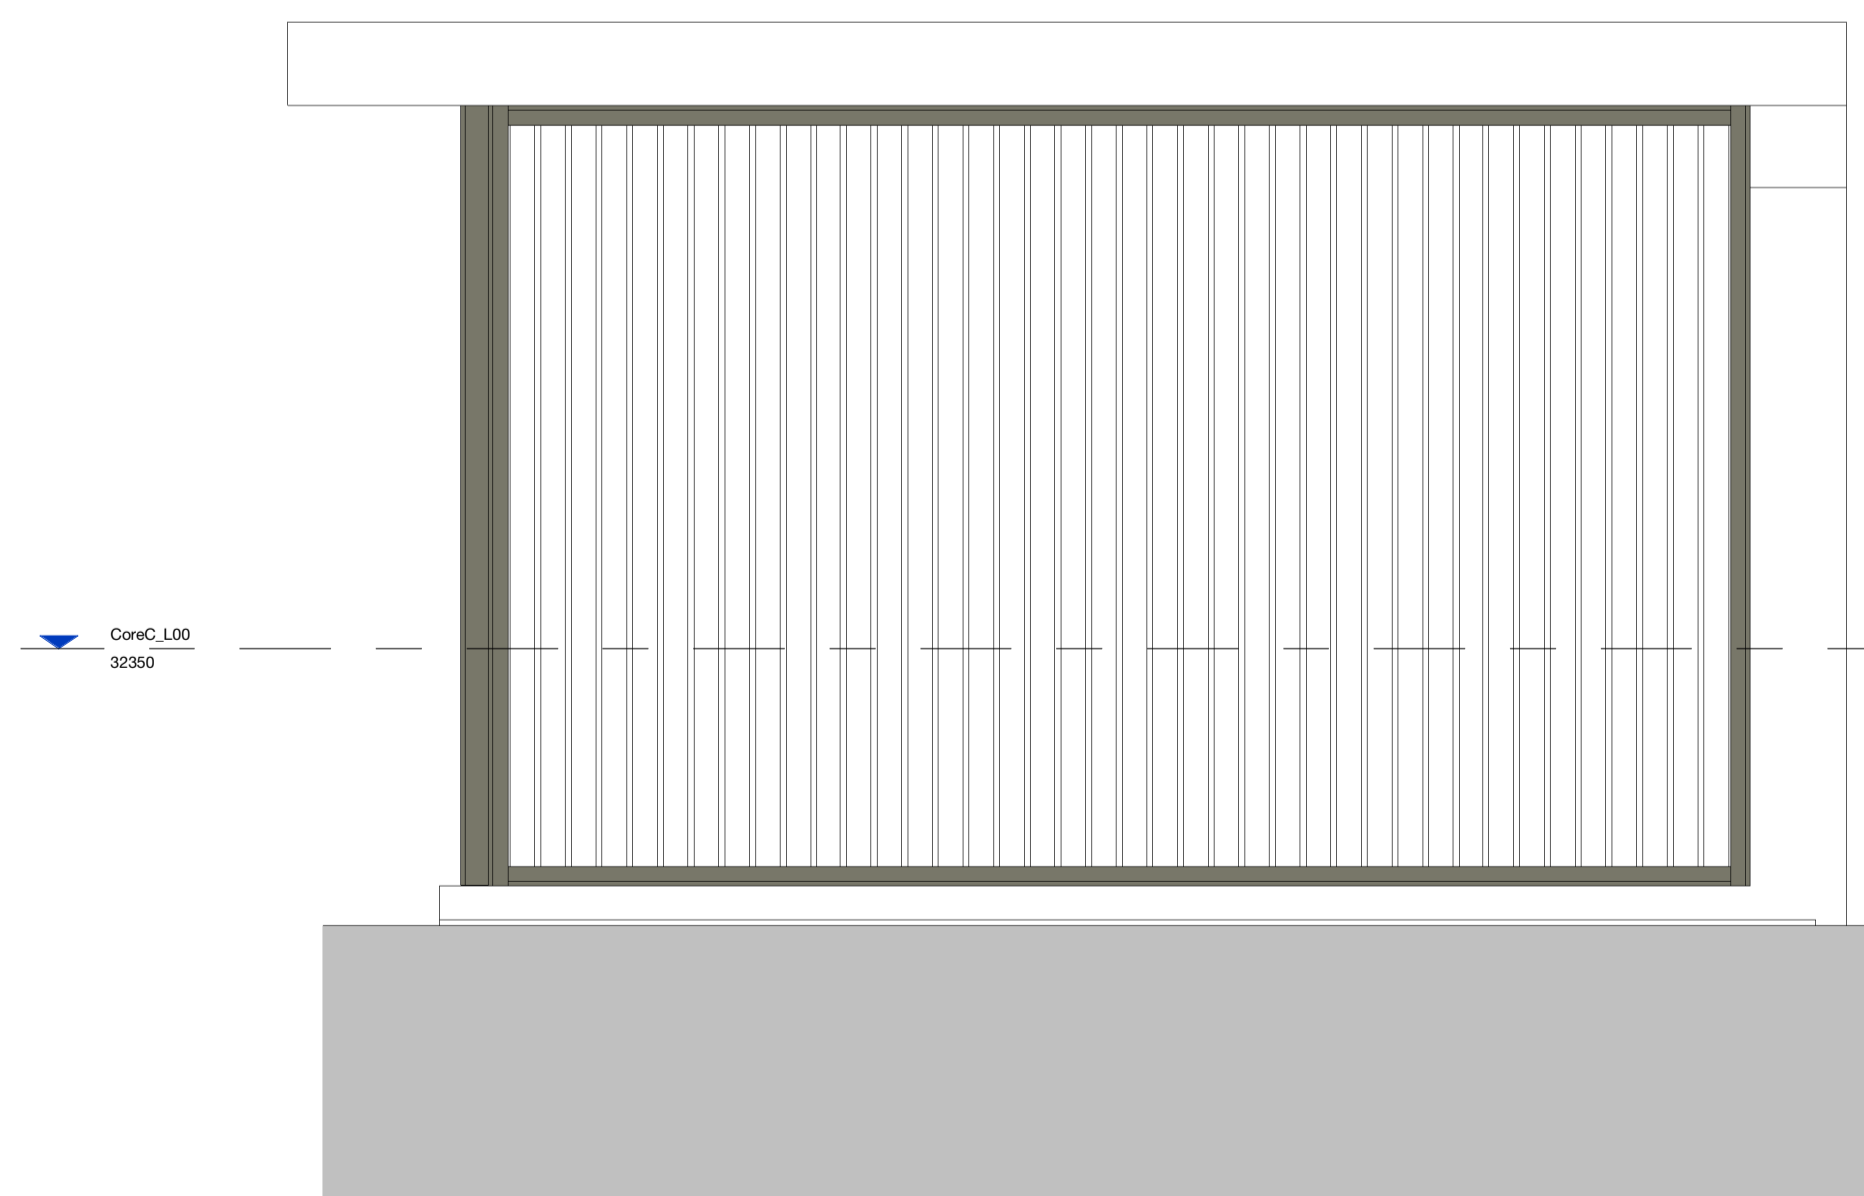

4 Cycle Store South Elevation - Planning
1 : 25

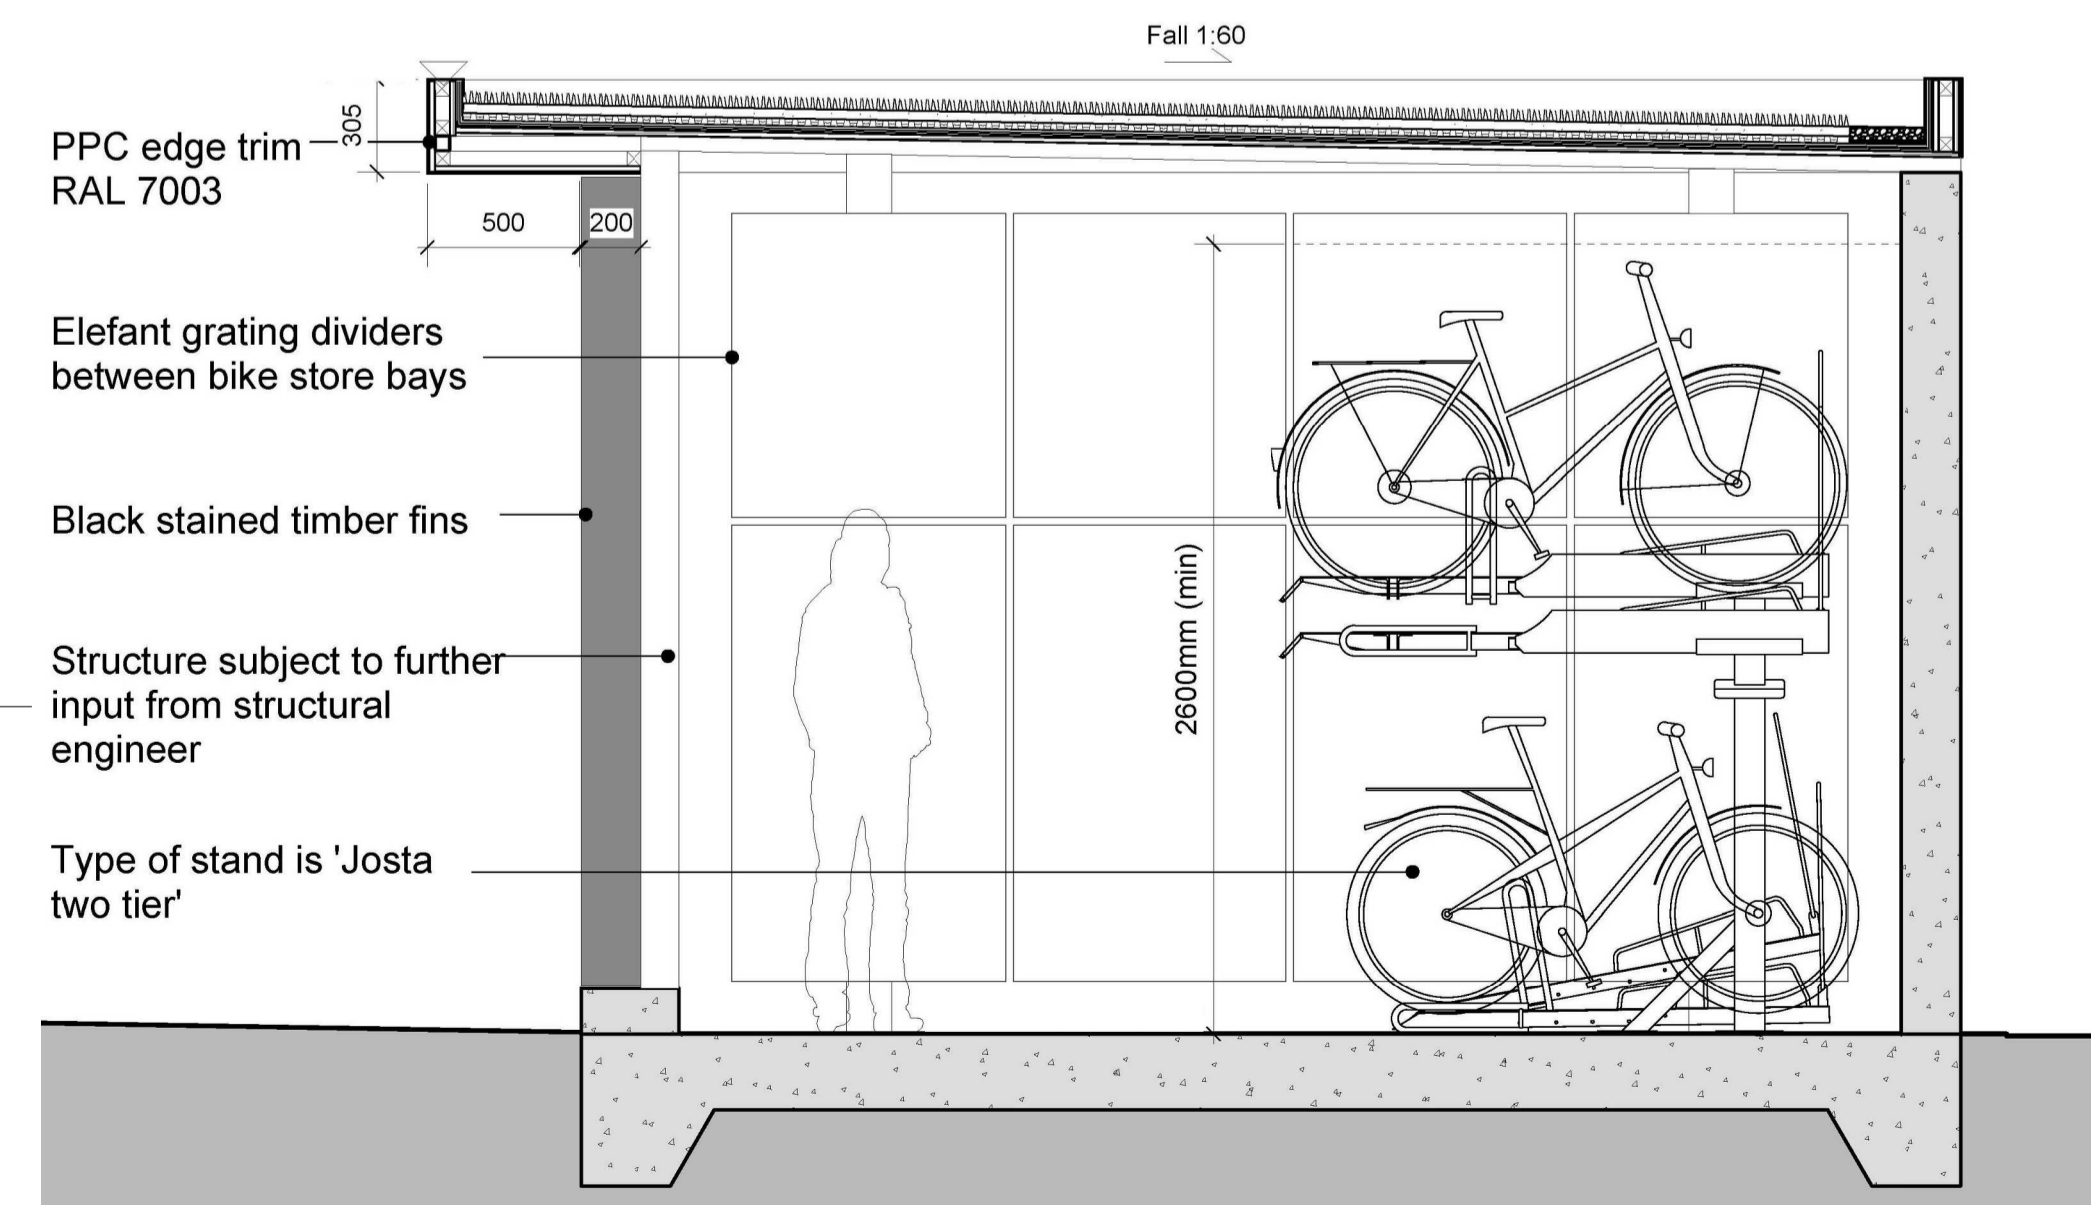

5 Cycle Store Short Section - Planning
1 : 25

Copyright Hawkins\Brown Architects
No implied licence exists. This drawing should not be used to calculate areas for the purposes of valuation. Do not scale this drawing. All dimensions to be checked on the site by the contractor and such dimensions to be their responsibility. All work must comply with relevant British Standards and Building Regulations requirements. Drawing errors and omissions to be reported to the architect. To be read in conjunction with Architect's specification and other consultant information.

Rev	Description	Date
P00	Issued for Planning Update	20.06.02

159 St John Street
London EC1V 4QJ
mail@hawkinsbrown.com
hawkinsbrown.com

Hawkins\Brown

Project
Agar Grove
Phase 1c - Block JKL

Drawing
Proposed Cycle Store

Scale @ A1
As indicated

Date
06/02/20

Drawn By
FL

Checked By
JW

Job Number
1423

Status
S2

Purpose of Issue
Planning

Drawing No.
AGV-HBA-NE-XX-DR-A-08-0520

Rev
P00