
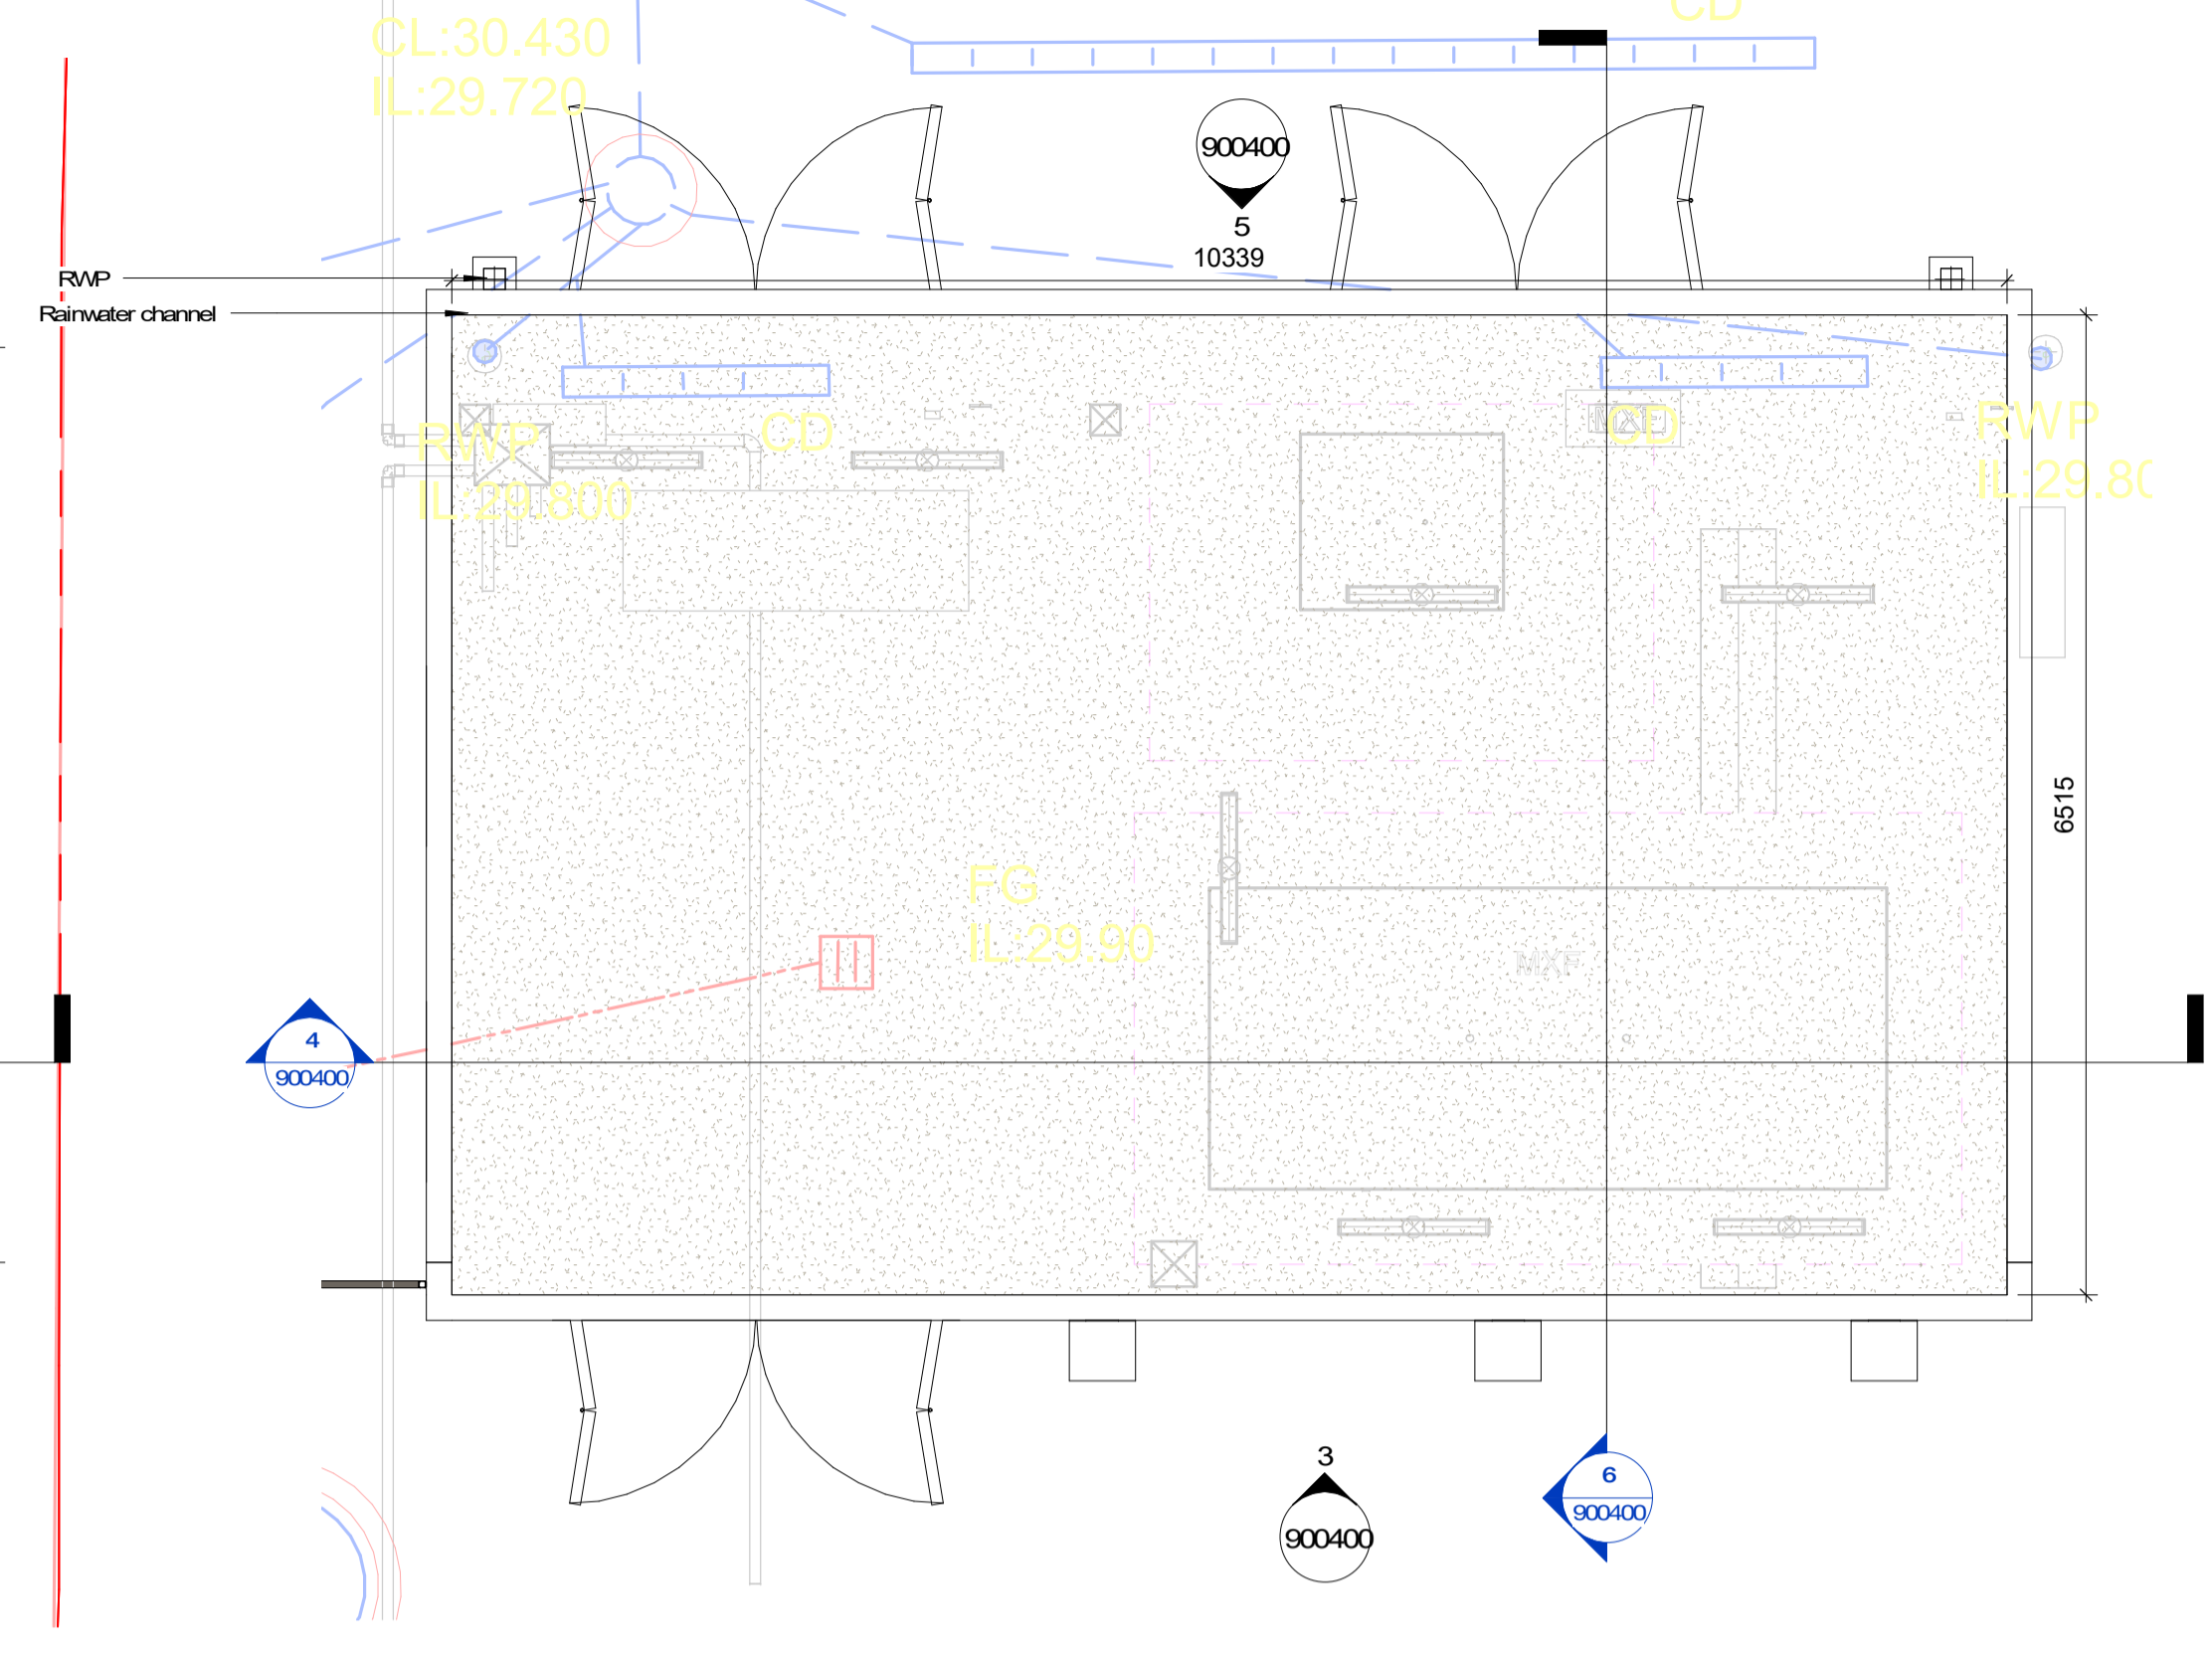


Copyright Hawkins\Brown Architects
 No implied licence exists. This drawing should not be used to calculate areas for the purposes of valuation. Do not scale this drawing. All dimensions to be checked on the site by the contractor and such dimensions to be their responsibility. All work must comply with relevant British Standards and Building Regulations requirements. Drawing errors and omissions to be reported to the architect. To be read in conjunction with Architect's specification and other consultant information.



Rev	Description	Date
P1	Sketch issue	26/04/22

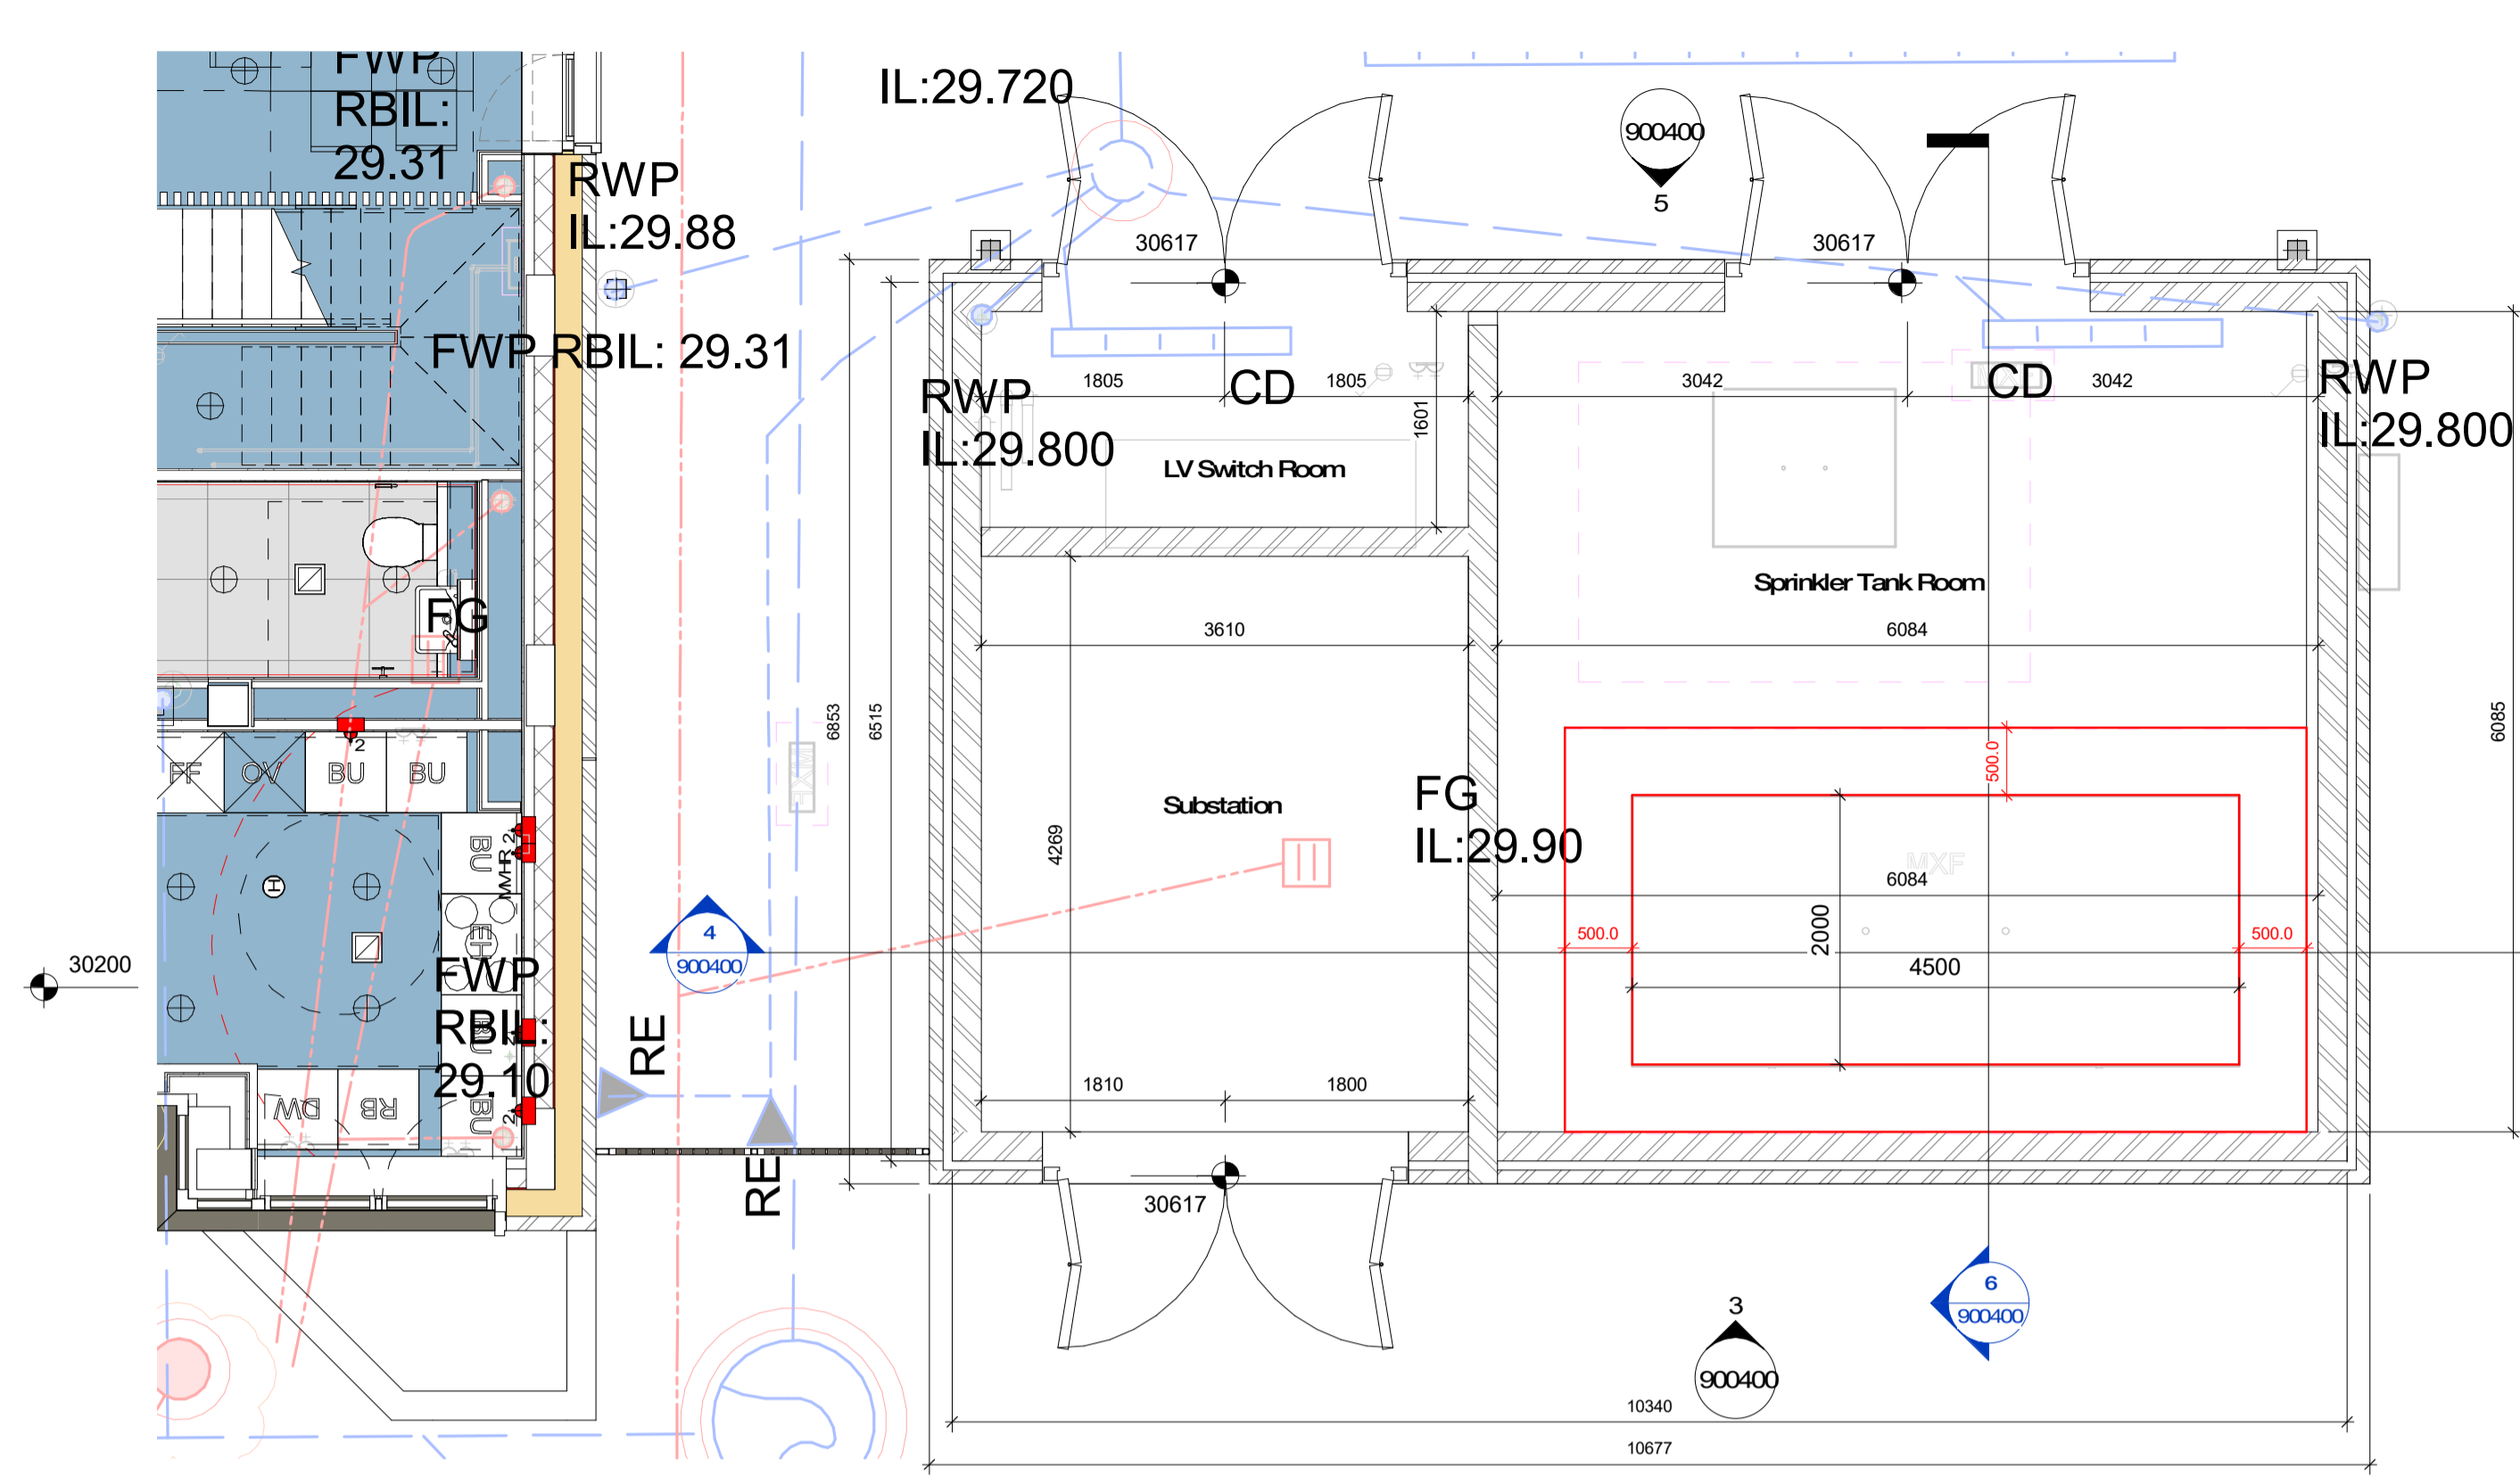


1 Substation Proposed Plan
1:50

2 Substation Proposed Roof Plan
1:50


Elevations and details to be updated prior to formal issue

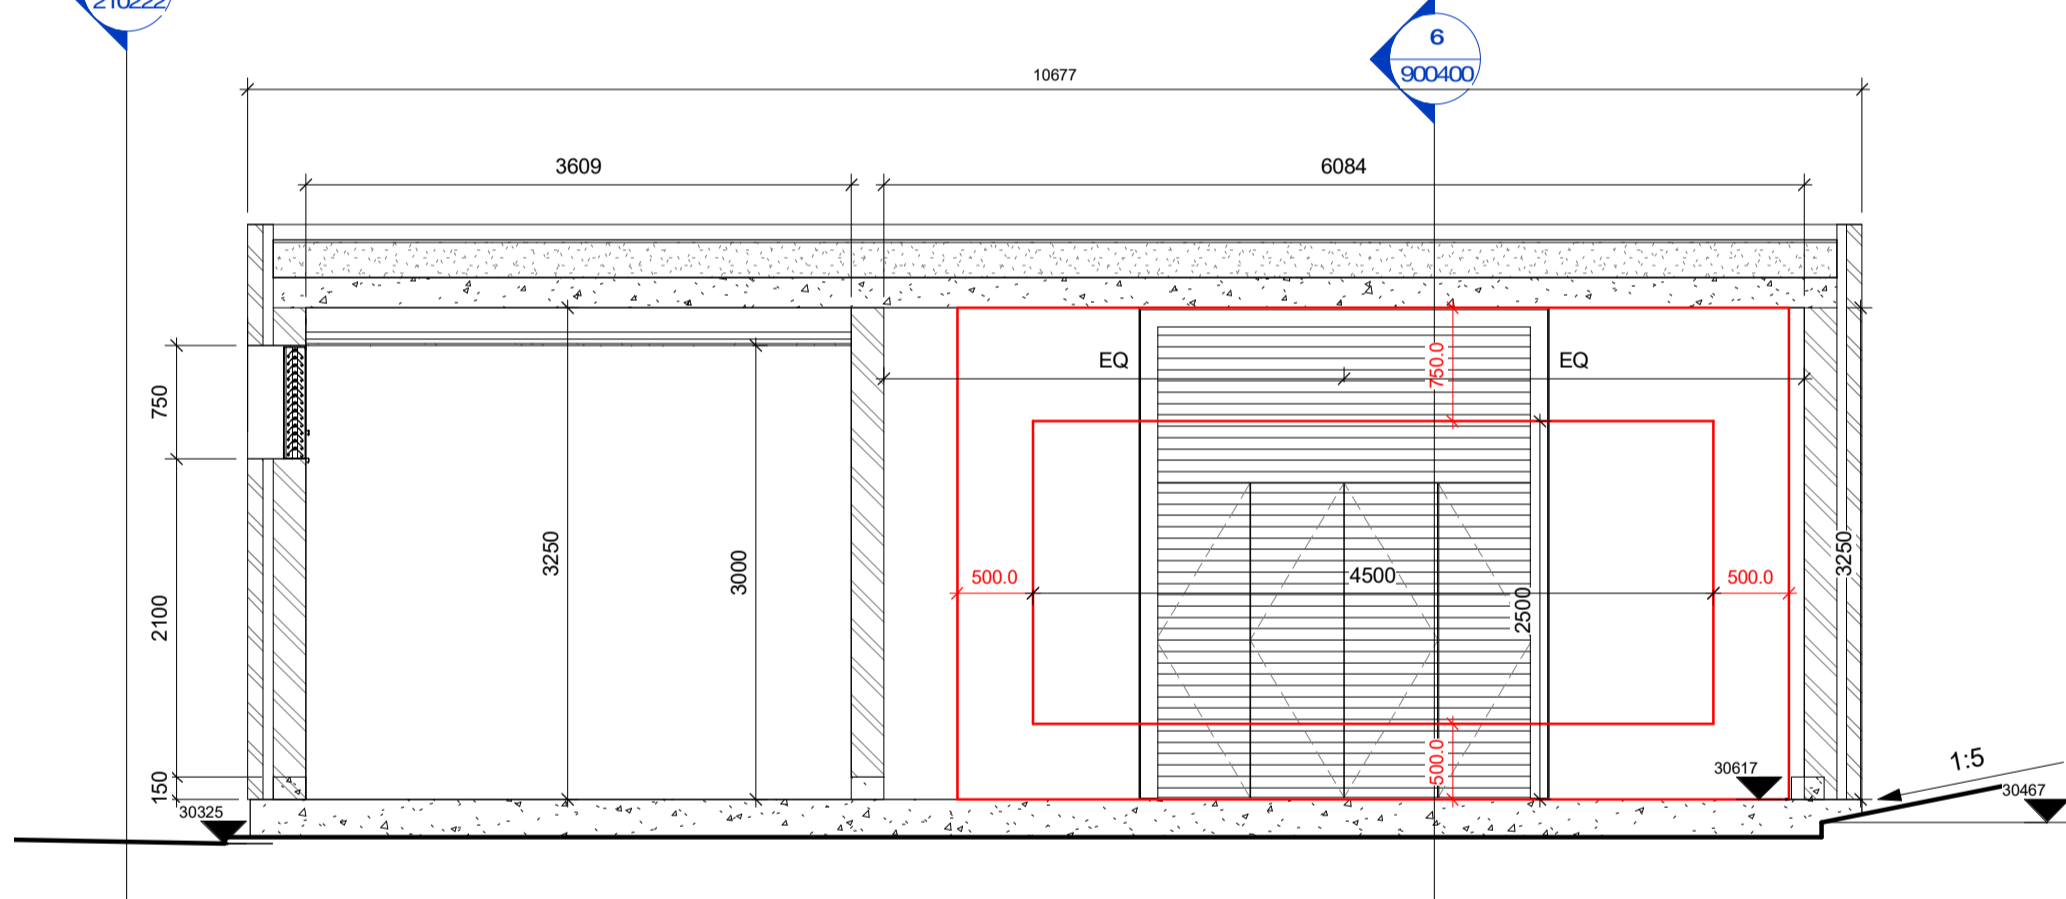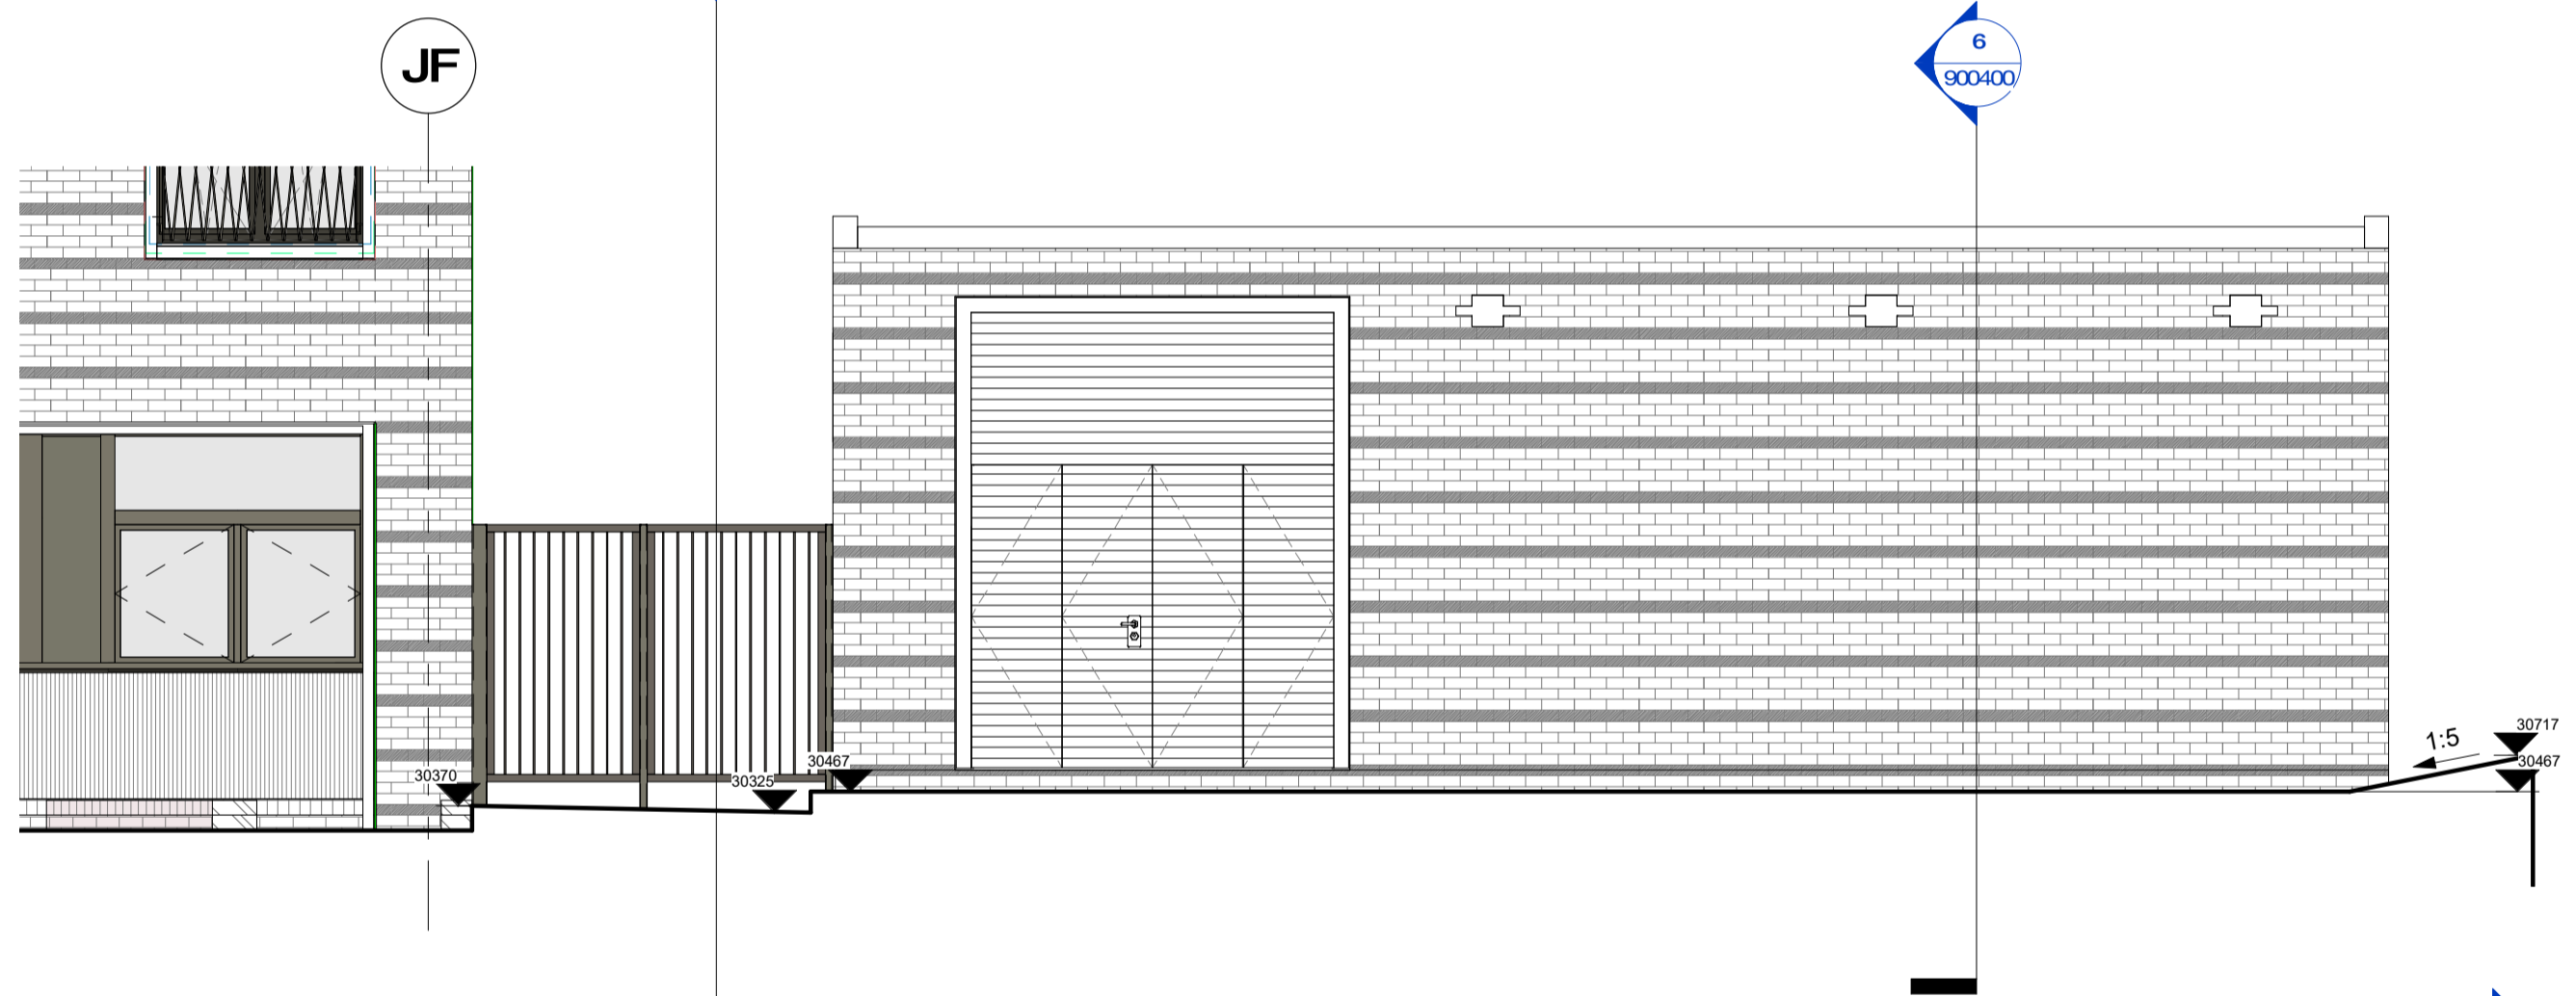

4 Substation Proposed Long Section
1:50

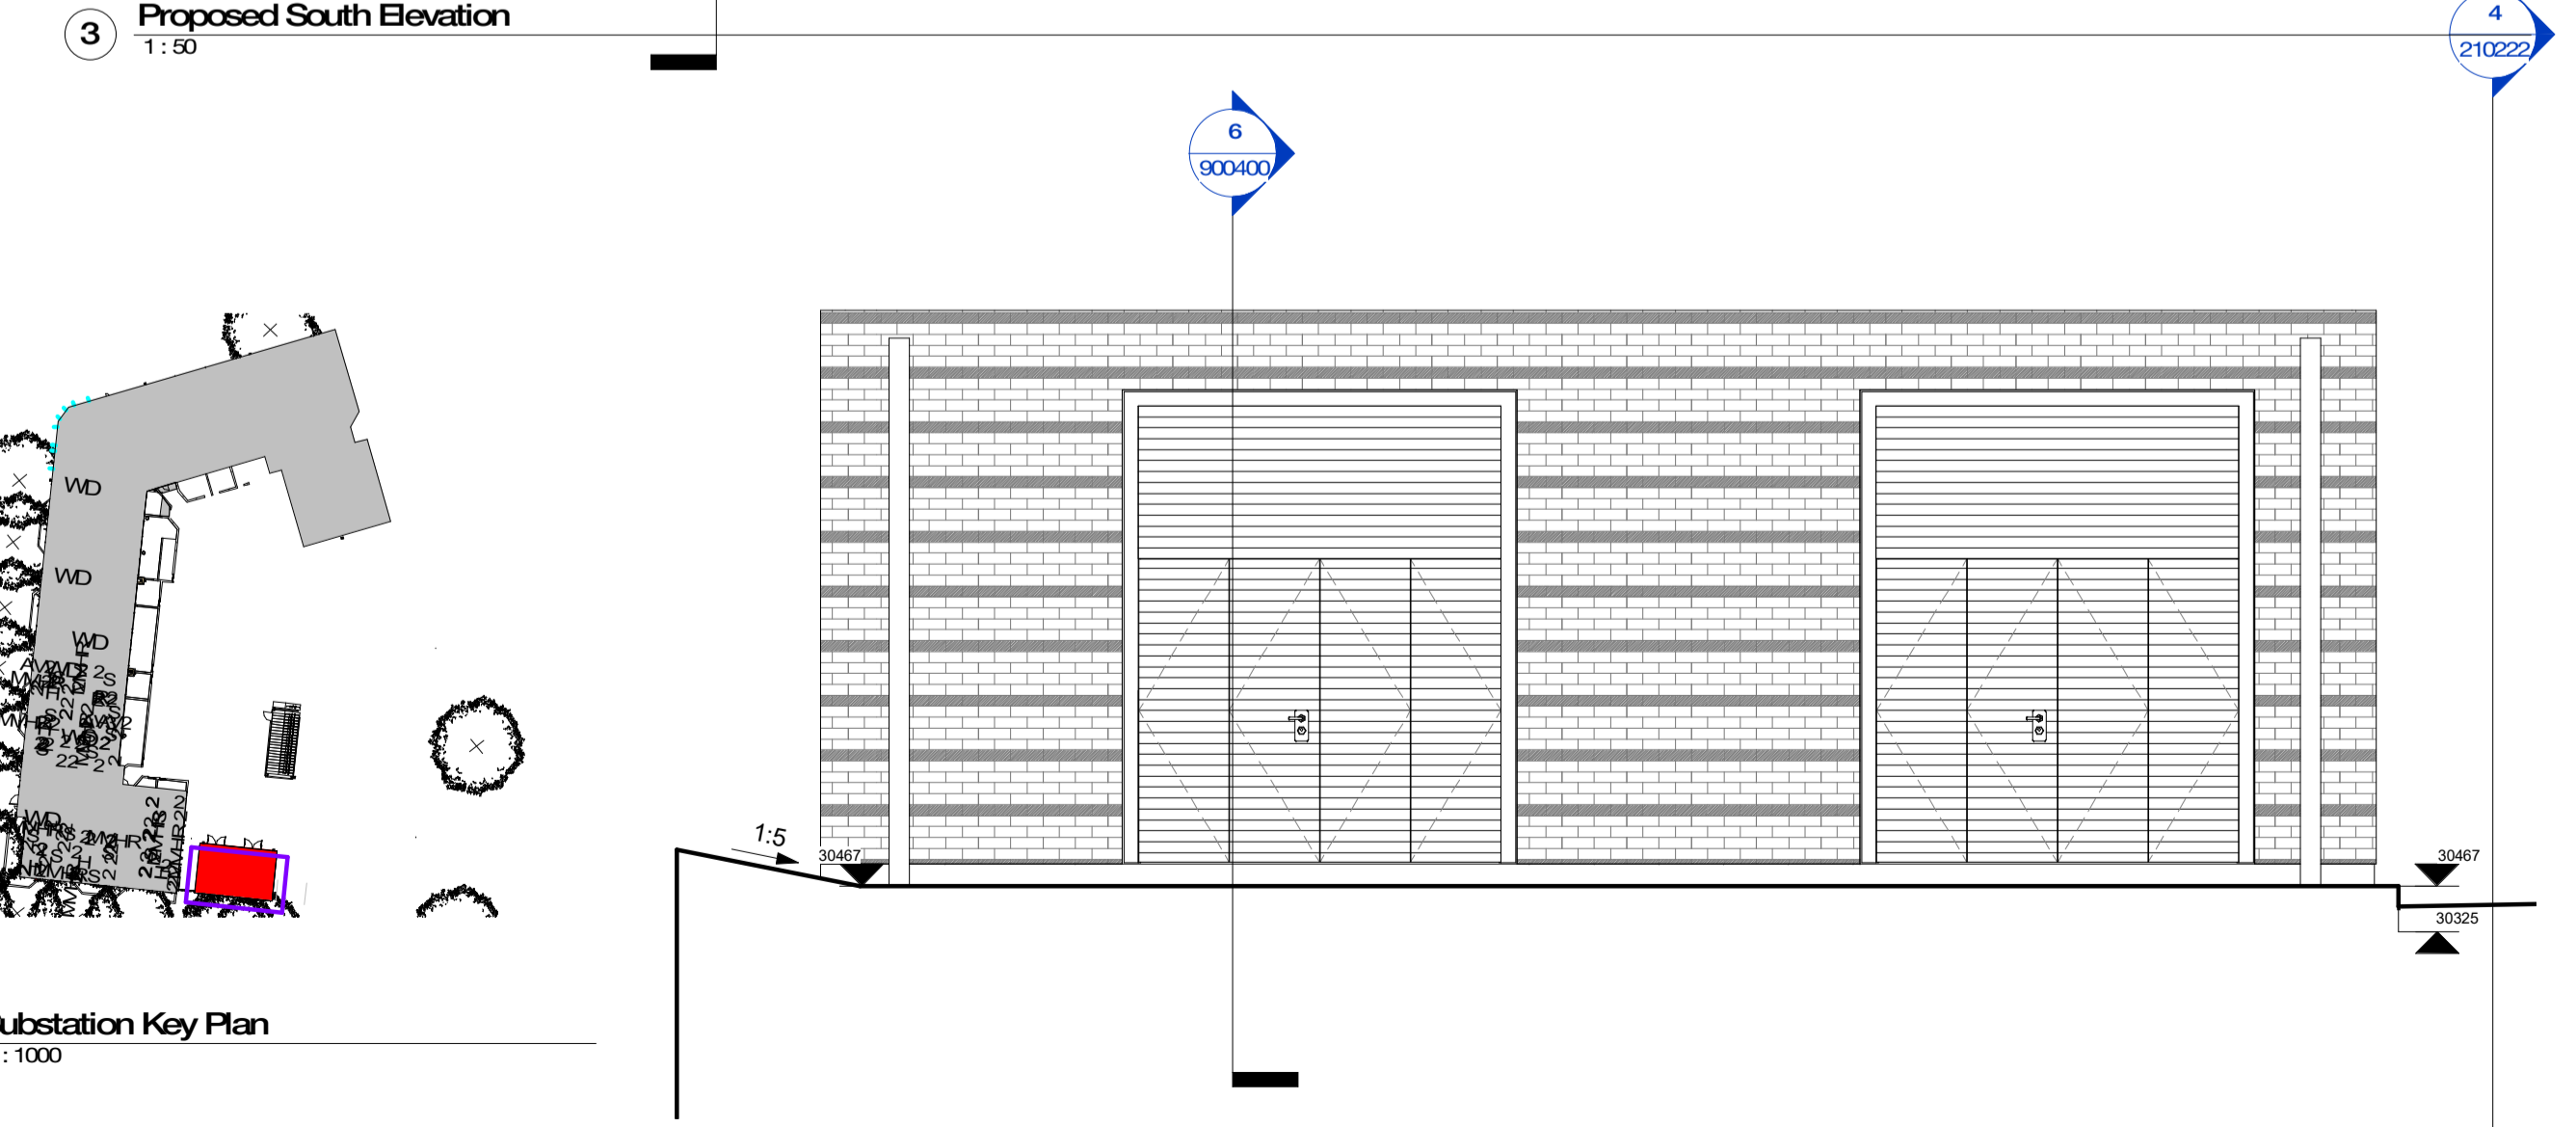

5 Proposed North Elevation
1:50

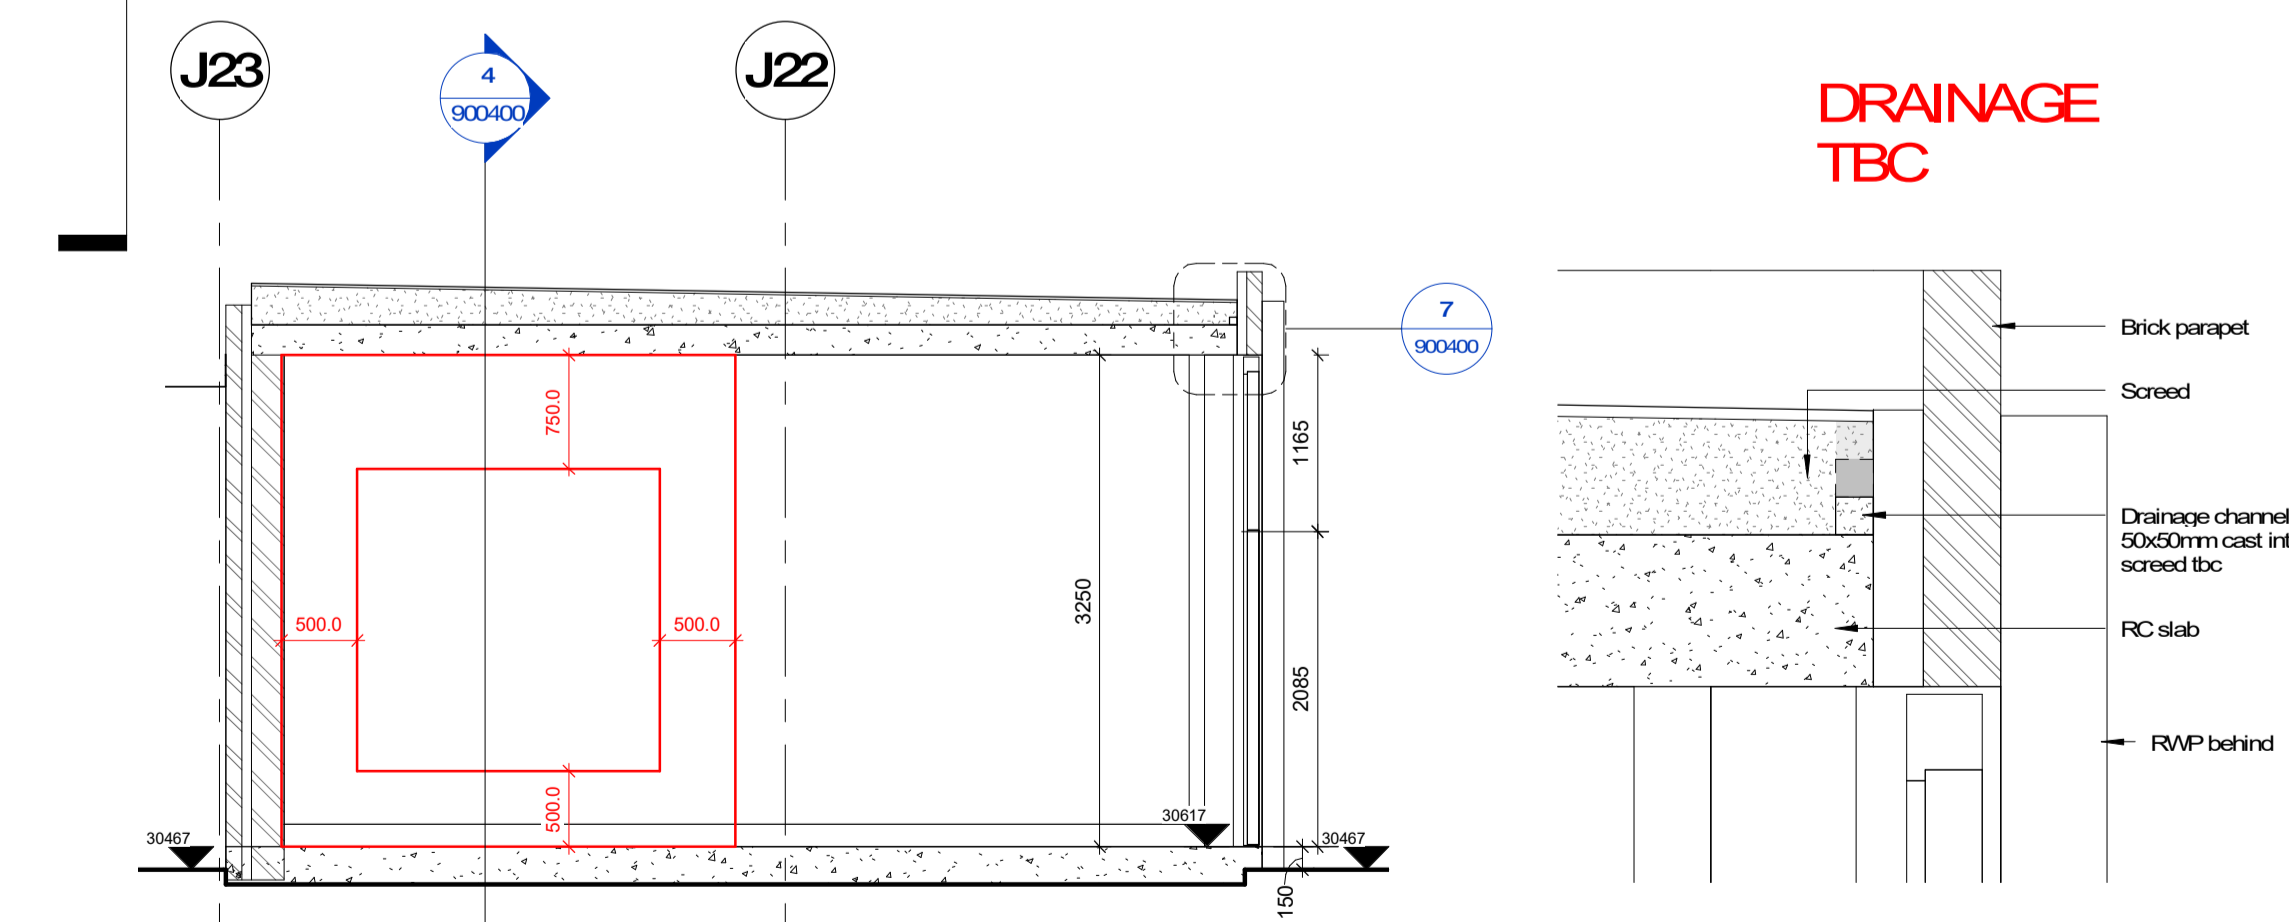

6 Substation Proposed Short Section
1:50

7 Substation Proposed Roof Drainage
1:10

10 Substation Key Plan
1:1000

159 St John Street
 London EC1V 4QJ
 mail@hawkinsbrown.com
 hawkinsbrown.com

Hawkins\Brown

Project
 Agar Grove Phase 1c
 Block JKL

Drawing
 Proposed Substation & Tank Room

Scale @ A1 As indicated	Date 29/10/21
Drawn By TC	Checked By JW
Job Number 1423-C	Status S0
Purpose of Issue Sketch	
Drawing No. AGV-HBA-JKL-ZZ-SK-A-900400	Rev P1